




LHQ SERVICES LTD

HAMPSTEAD
LONDON
NW3 7QY
M. +447801482127
PH.020 7433 1612

REVISIONS

NO	DATE	DESCRIPTION	BY
A	15/07/14	Line of frameless glass balustrade on proposed terrace added	MIR
B	16/07/14	Fenestration to the front amended to reflect existing windows. No changes to front elevation proposed	MIR

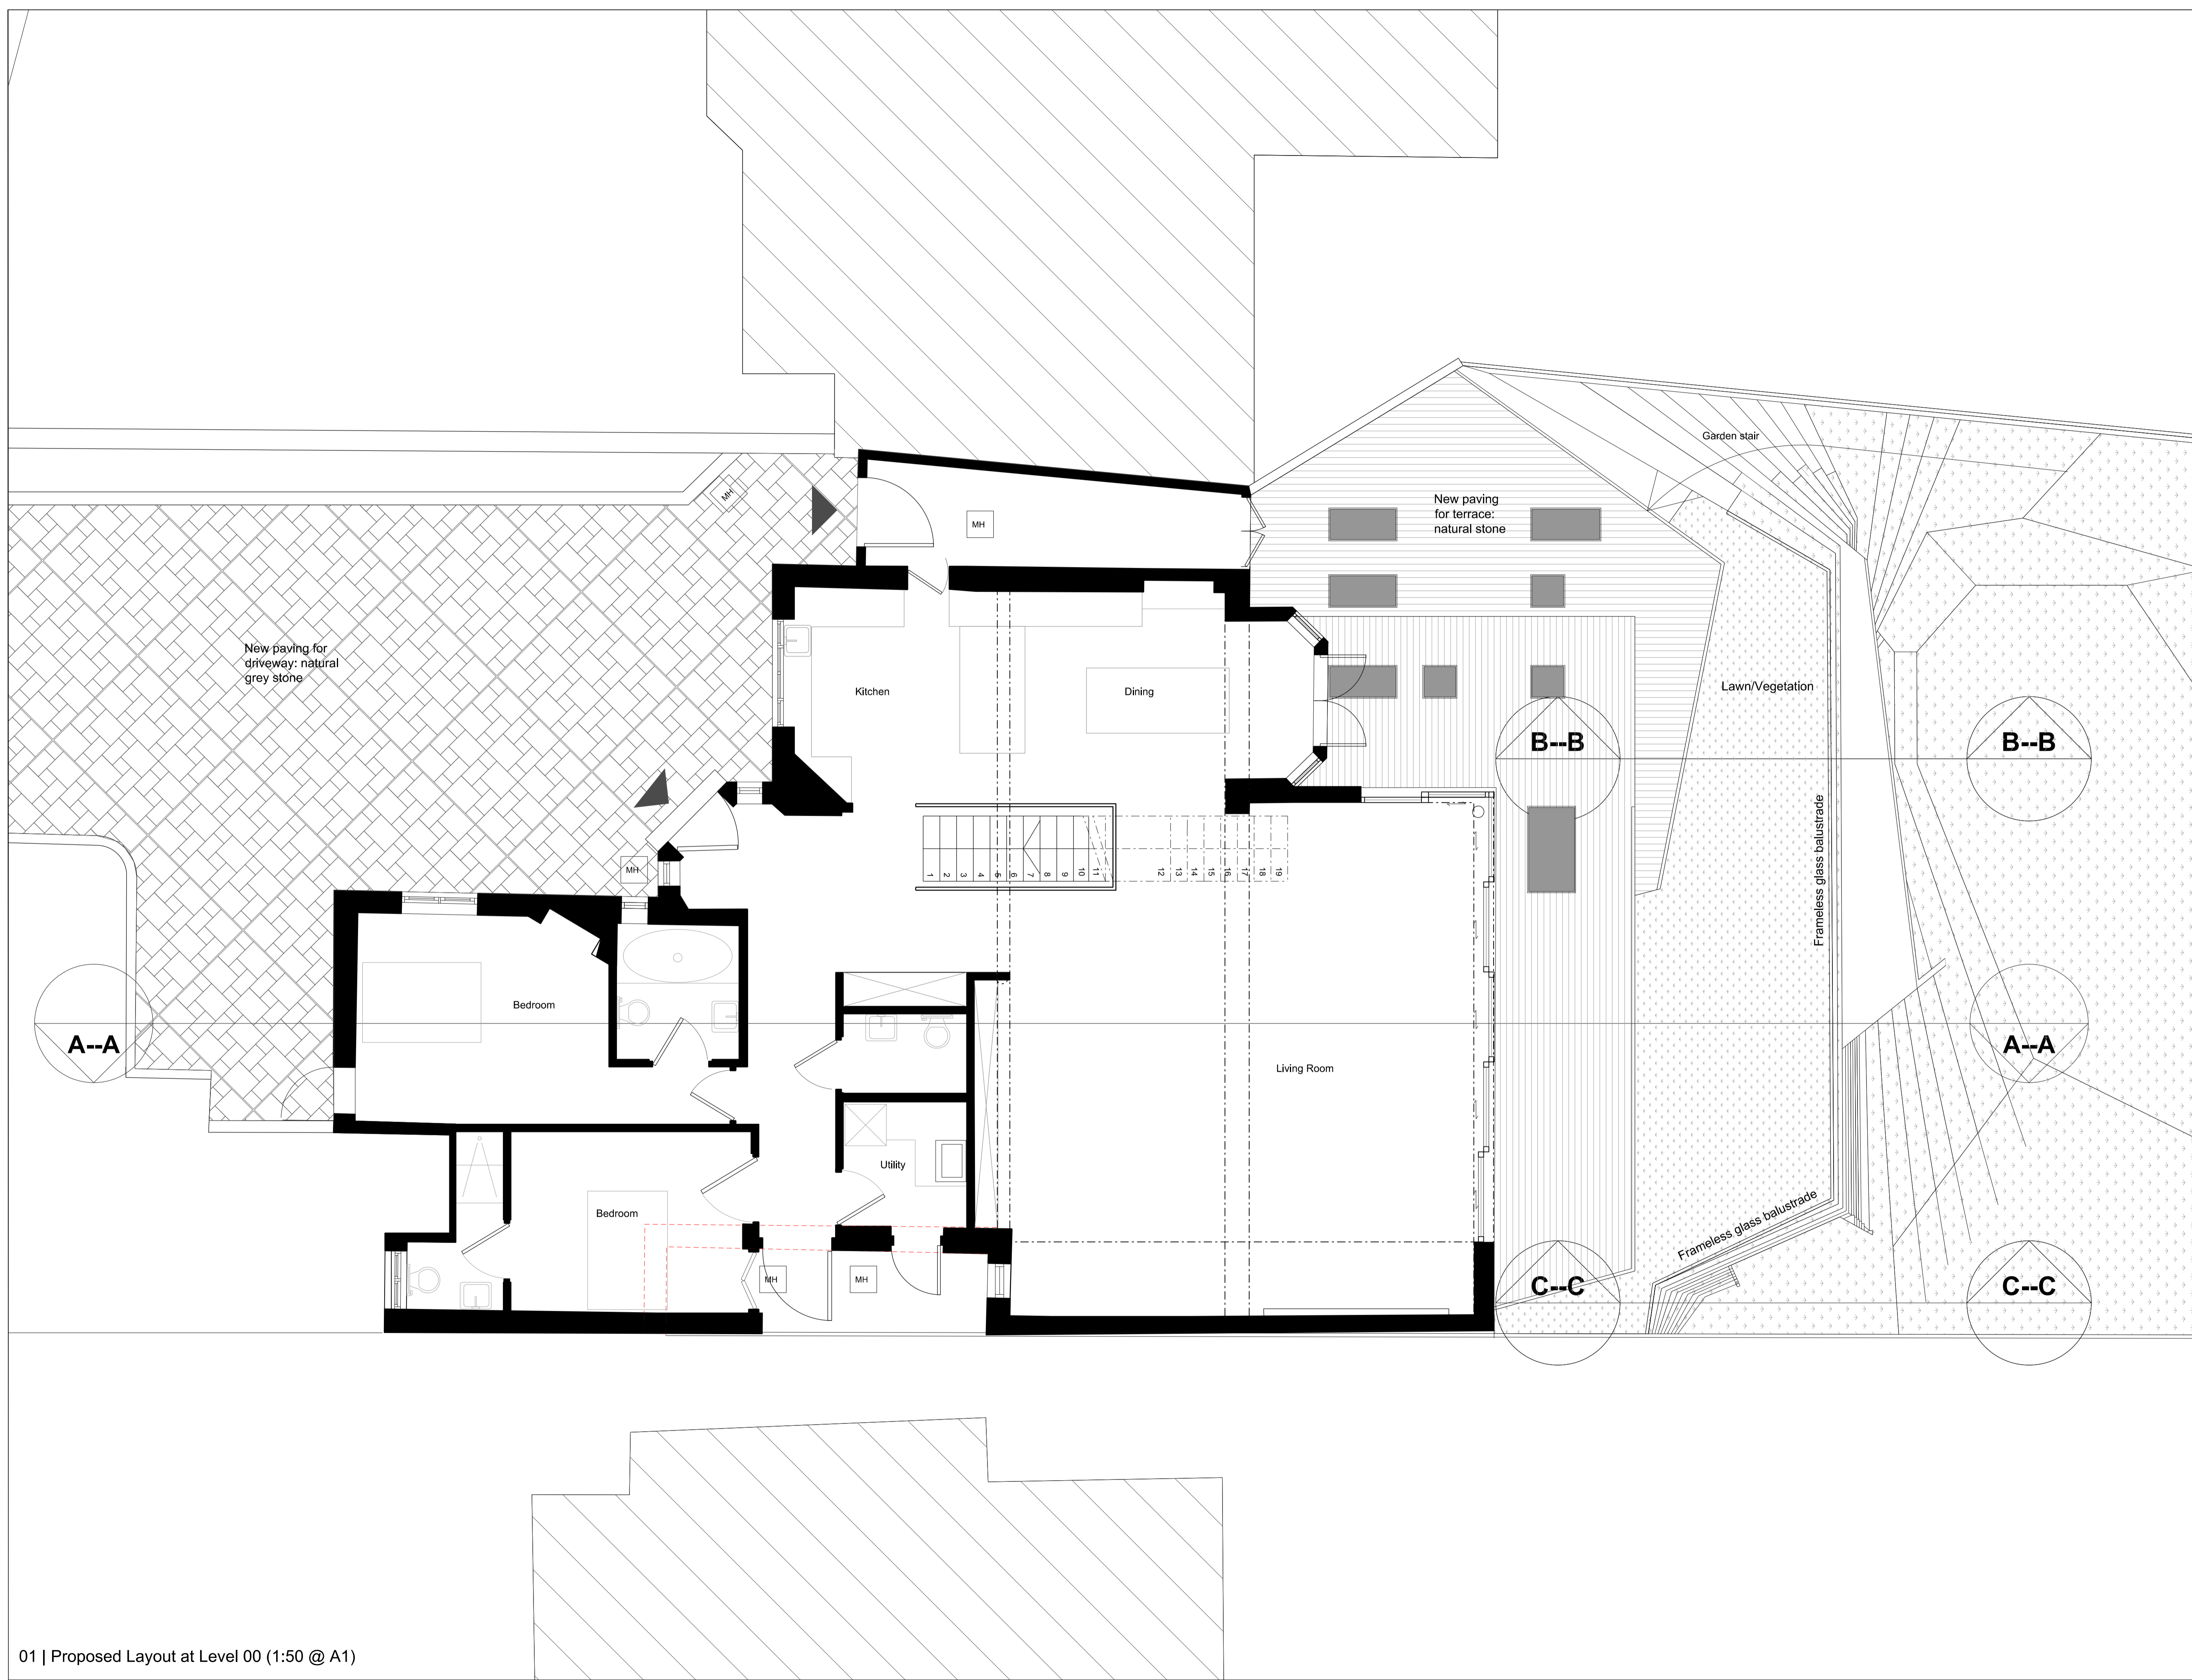

CLIENT
Mr Jafar Omid
7 Kidderpore Avenue
London NW3 7SX

PROJECT
Refurbishment and
Basement Extension of
7 Kidderpore Avenue
London NW3 7SX

DRAWING TITLE
Proposed Layout at Level 00

SCALE | DATE
1:50 @ A1 | 16/07/2014

DRAWING NUMBER
1302-P-1002 Rev B