



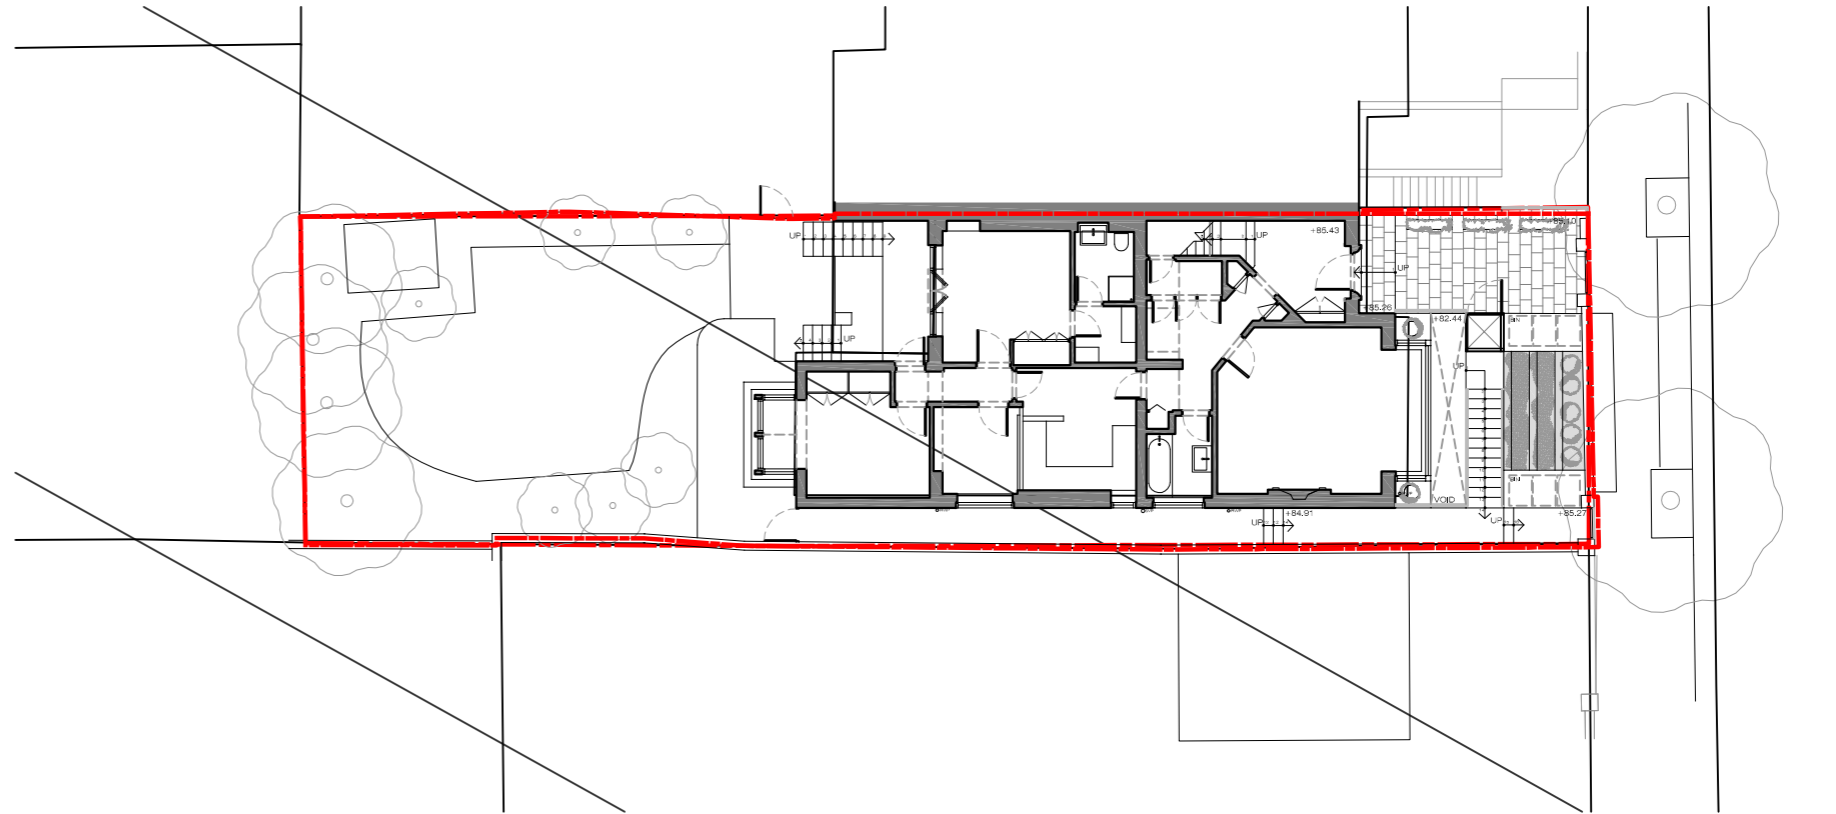


Ordnance Survey, (c) Crown Copyright 2014. All rights reserved. Licence number 100022432

01 Location Plan
scale: 1:1250 14_04

 

02 Site Plan
scale: 1:200 14_04

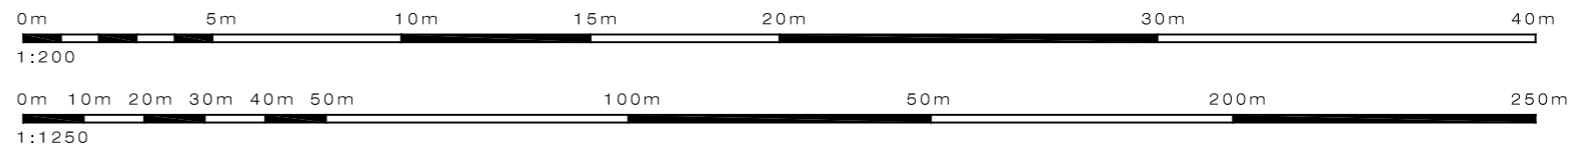

PLEASE NOTE:

1. All dimensions to be checked on site before fabrication.
2. Contractor to refer to engineers drawings before proceeding with works.
3. All drawings and designs are covered by design right (intellectual property), and may not be distributed, copied or issue without written permission of the architect.
4. All design concepts are the sole property of the architect and no adaptations, reproductions or copies may be made without written permission of the architect.
5. These drawings are subject to any variation required or recommendation by any statutory authority, or for the better carrying out of the works.
6. Samples to be provided by contractor for the architect approval.
7. All finishes to architect satisfaction.
8. All drawings to be approved by the architect before construction.

ADDITIONAL NOTES:

Rev	Issued for	Date	By	Issued	Rev	Issued for	Date	By	Issued

Client PRIVATE CLIENT	Project 14 ELDON GROVE NW3 5PT	Status Planning Application								
Architect SCHNEIDER DESIGNERS architecture design interiors 15 Eldon Grove, London NW3 5PT Tel: +44 (0) 20 7435 7105 architect@schneiderdesigners.co.uk www.schneiderdesigners.co.uk	Title Location Plan Site Plan	<table border="1"> <tr> <td>Scale</td> <td>Drawn</td> <td>Issued</td> <td>Date</td> </tr> <tr> <td>1:200</td> <td>IN</td> <td>IN</td> <td>08-Jul-14</td> </tr> </table>	Scale	Drawn	Issued	Date	1:200	IN	IN	08-Jul-14
Scale	Drawn	Issued	Date							
1:200	IN	IN	08-Jul-14							
Drawing No APL-100		Project No 14_04								
Revision 00										