


NOTES

Do not scale from drawing.
All dimensions must be verified on site by the Contractor. Any discrepancies or omissions must be reported to the Architect immediately.

This drawing is the property of Cassidy Hughes Interior Design. Copyright reserved.

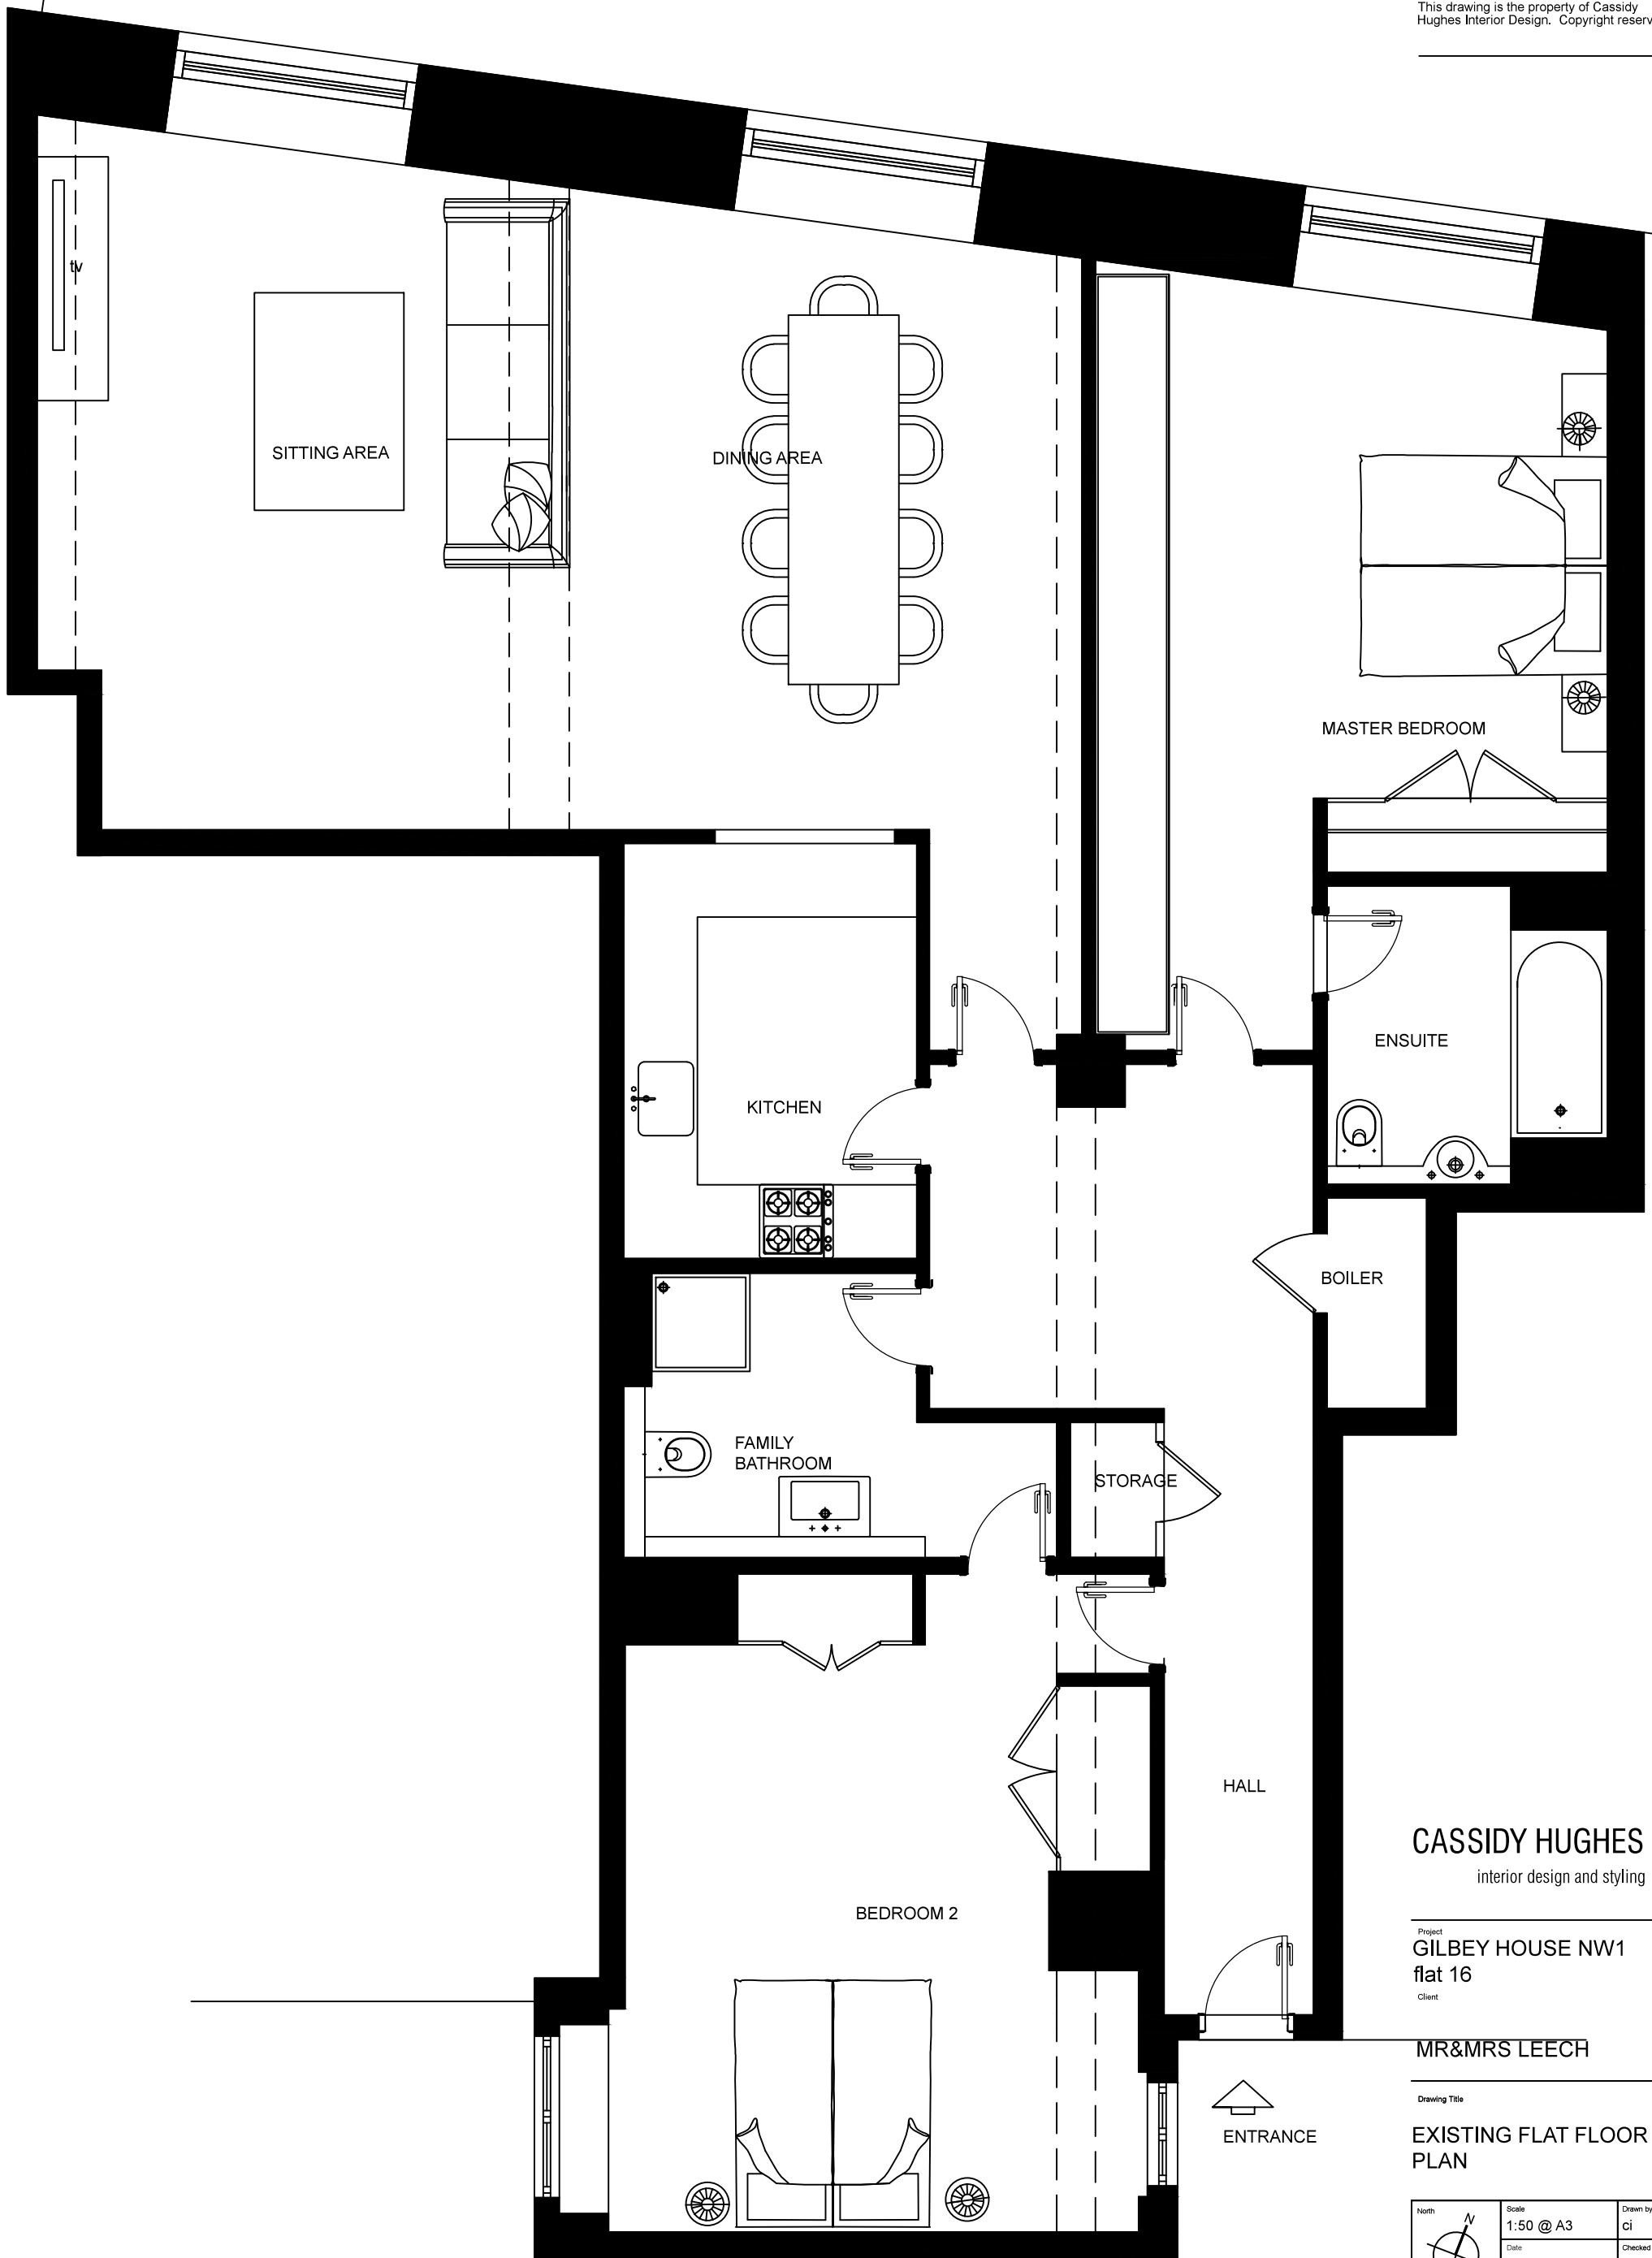


CASSIDY HUGHES
interior design and styling

Project
GILBEY HOUSE NW1
flat 16
Client

MR&MRS LEECH

Drawing Title
EXISTING FLAT FLOOR PLAN

North 	Scale 1:50 @ A3	Drawn by ci
Project No. C03	Date july 2014	Checked by -
Drawing No. C03-GH-S-01	Revision -	