


**NOTES**

Do not scale from drawing.  
All dimensions must be verified  
on site by the Contractor. Any  
discrepancies or omissions  
must be reported to the  
Architect immediately.

This drawing is the property of  
Cassidy Hughes Interior  
Design. Copyright reserved.

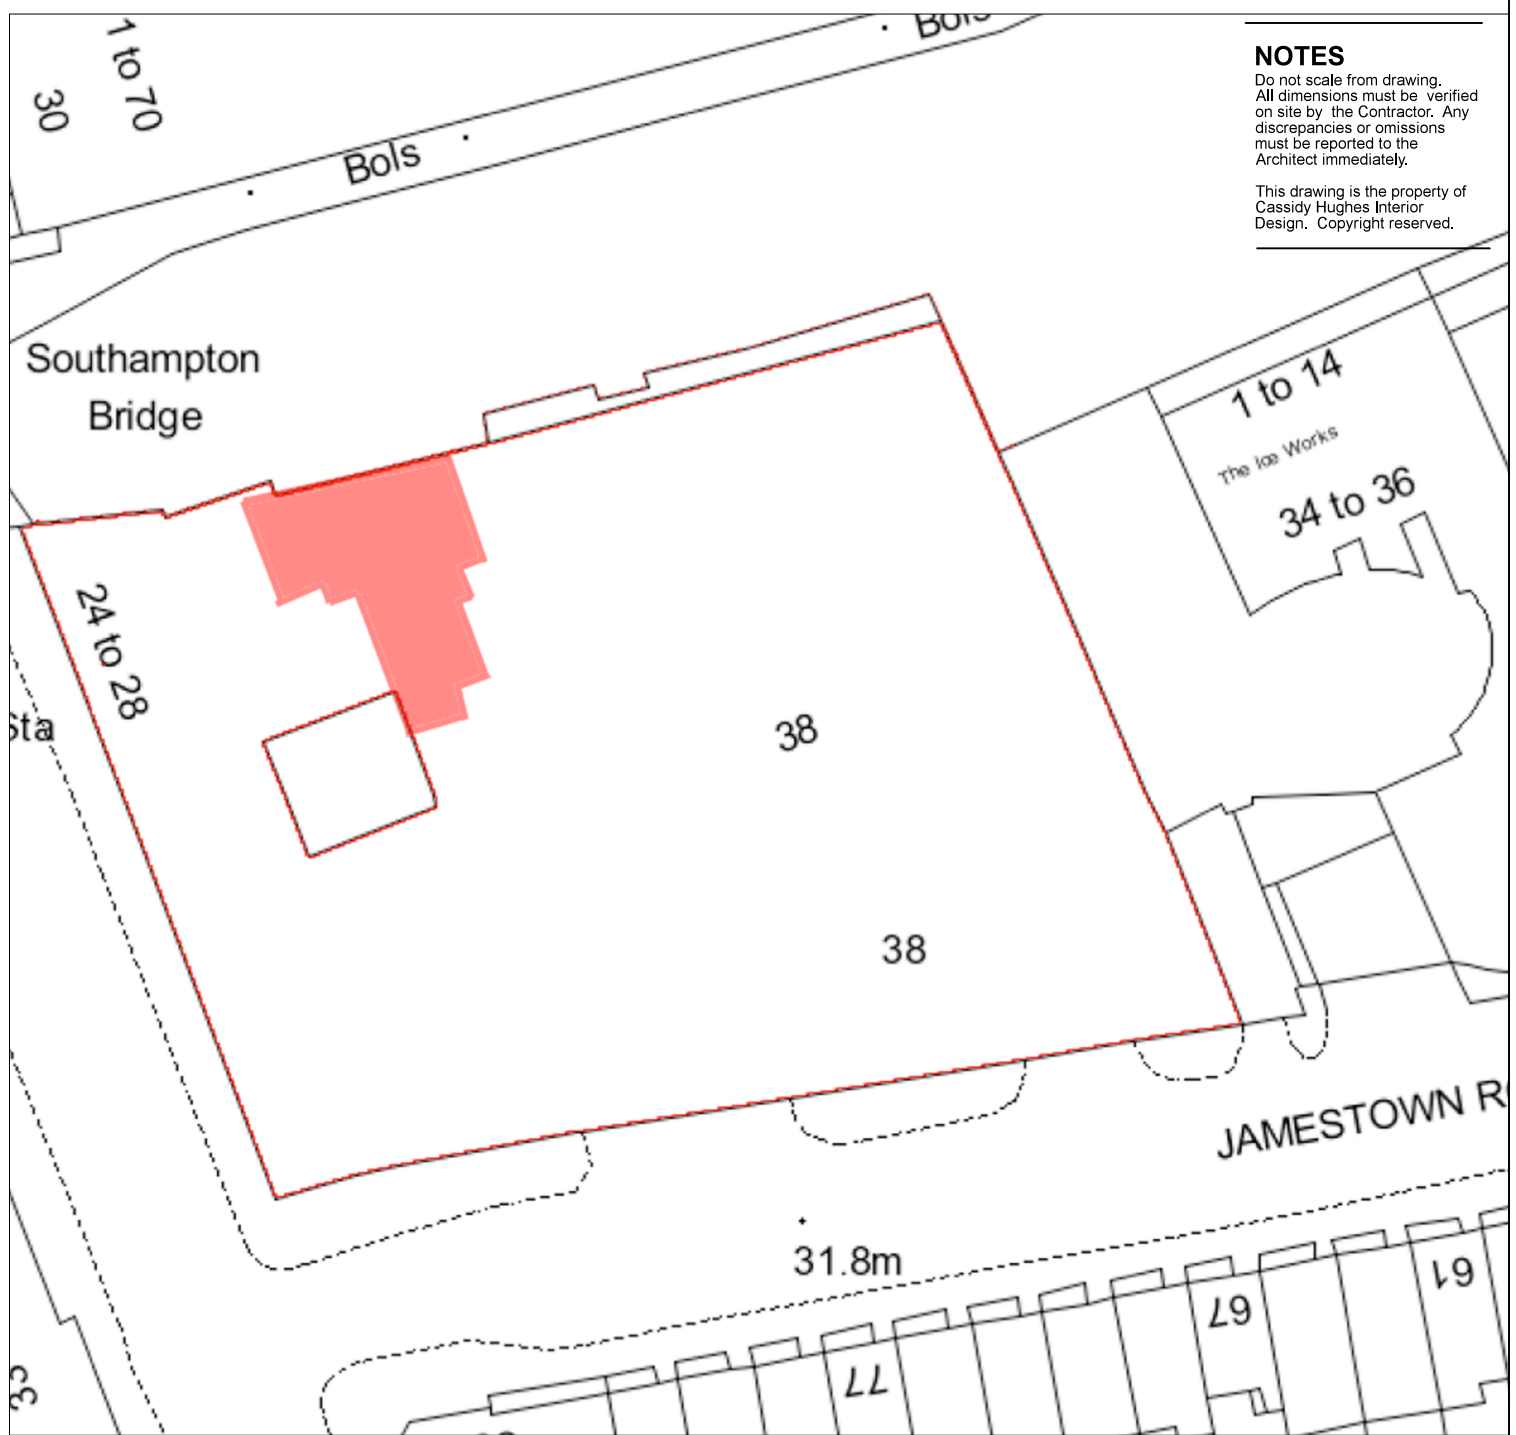

NOTE: Site outline and flat  
in red


**CASSIDY HUGHES**

interior design and styling

Project  
**GILBEY HOUSE NW1  
flat 16**

Client  
**MR&MRS LEECH**

Drawing Title  
**SITE PLAN**

North 	Scale 1:500 @ A4	Drawn by ci
	Date july 2014	Checked by -
Project No. C03	Drawing No. C03-GH-S-00	Revision -