


FIRST FLOOR PLAN
AS EXISTING

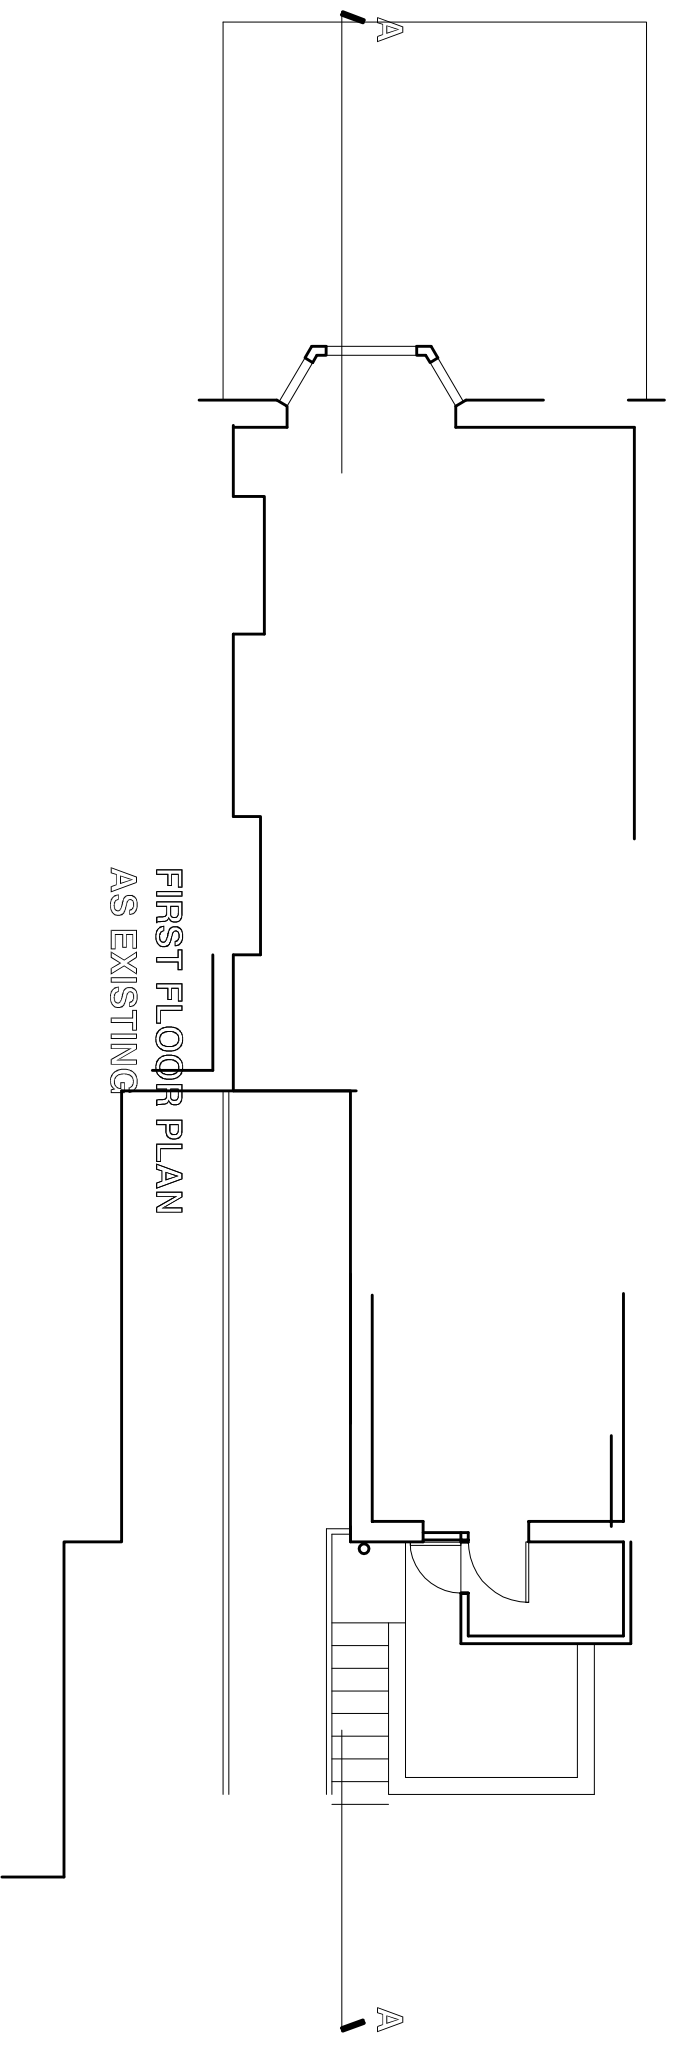

Yiannis Pareos Chartered Architects
82 Mill Lane
London NW6 1NL
Tel 020 7431 5022

fax 020 7435 6571

73 A HILLFIELD ROAD
LONDON NW6 1QB

FIRST FLOOR PLAN
AS EXISTING

DRAWING NO 296/3