
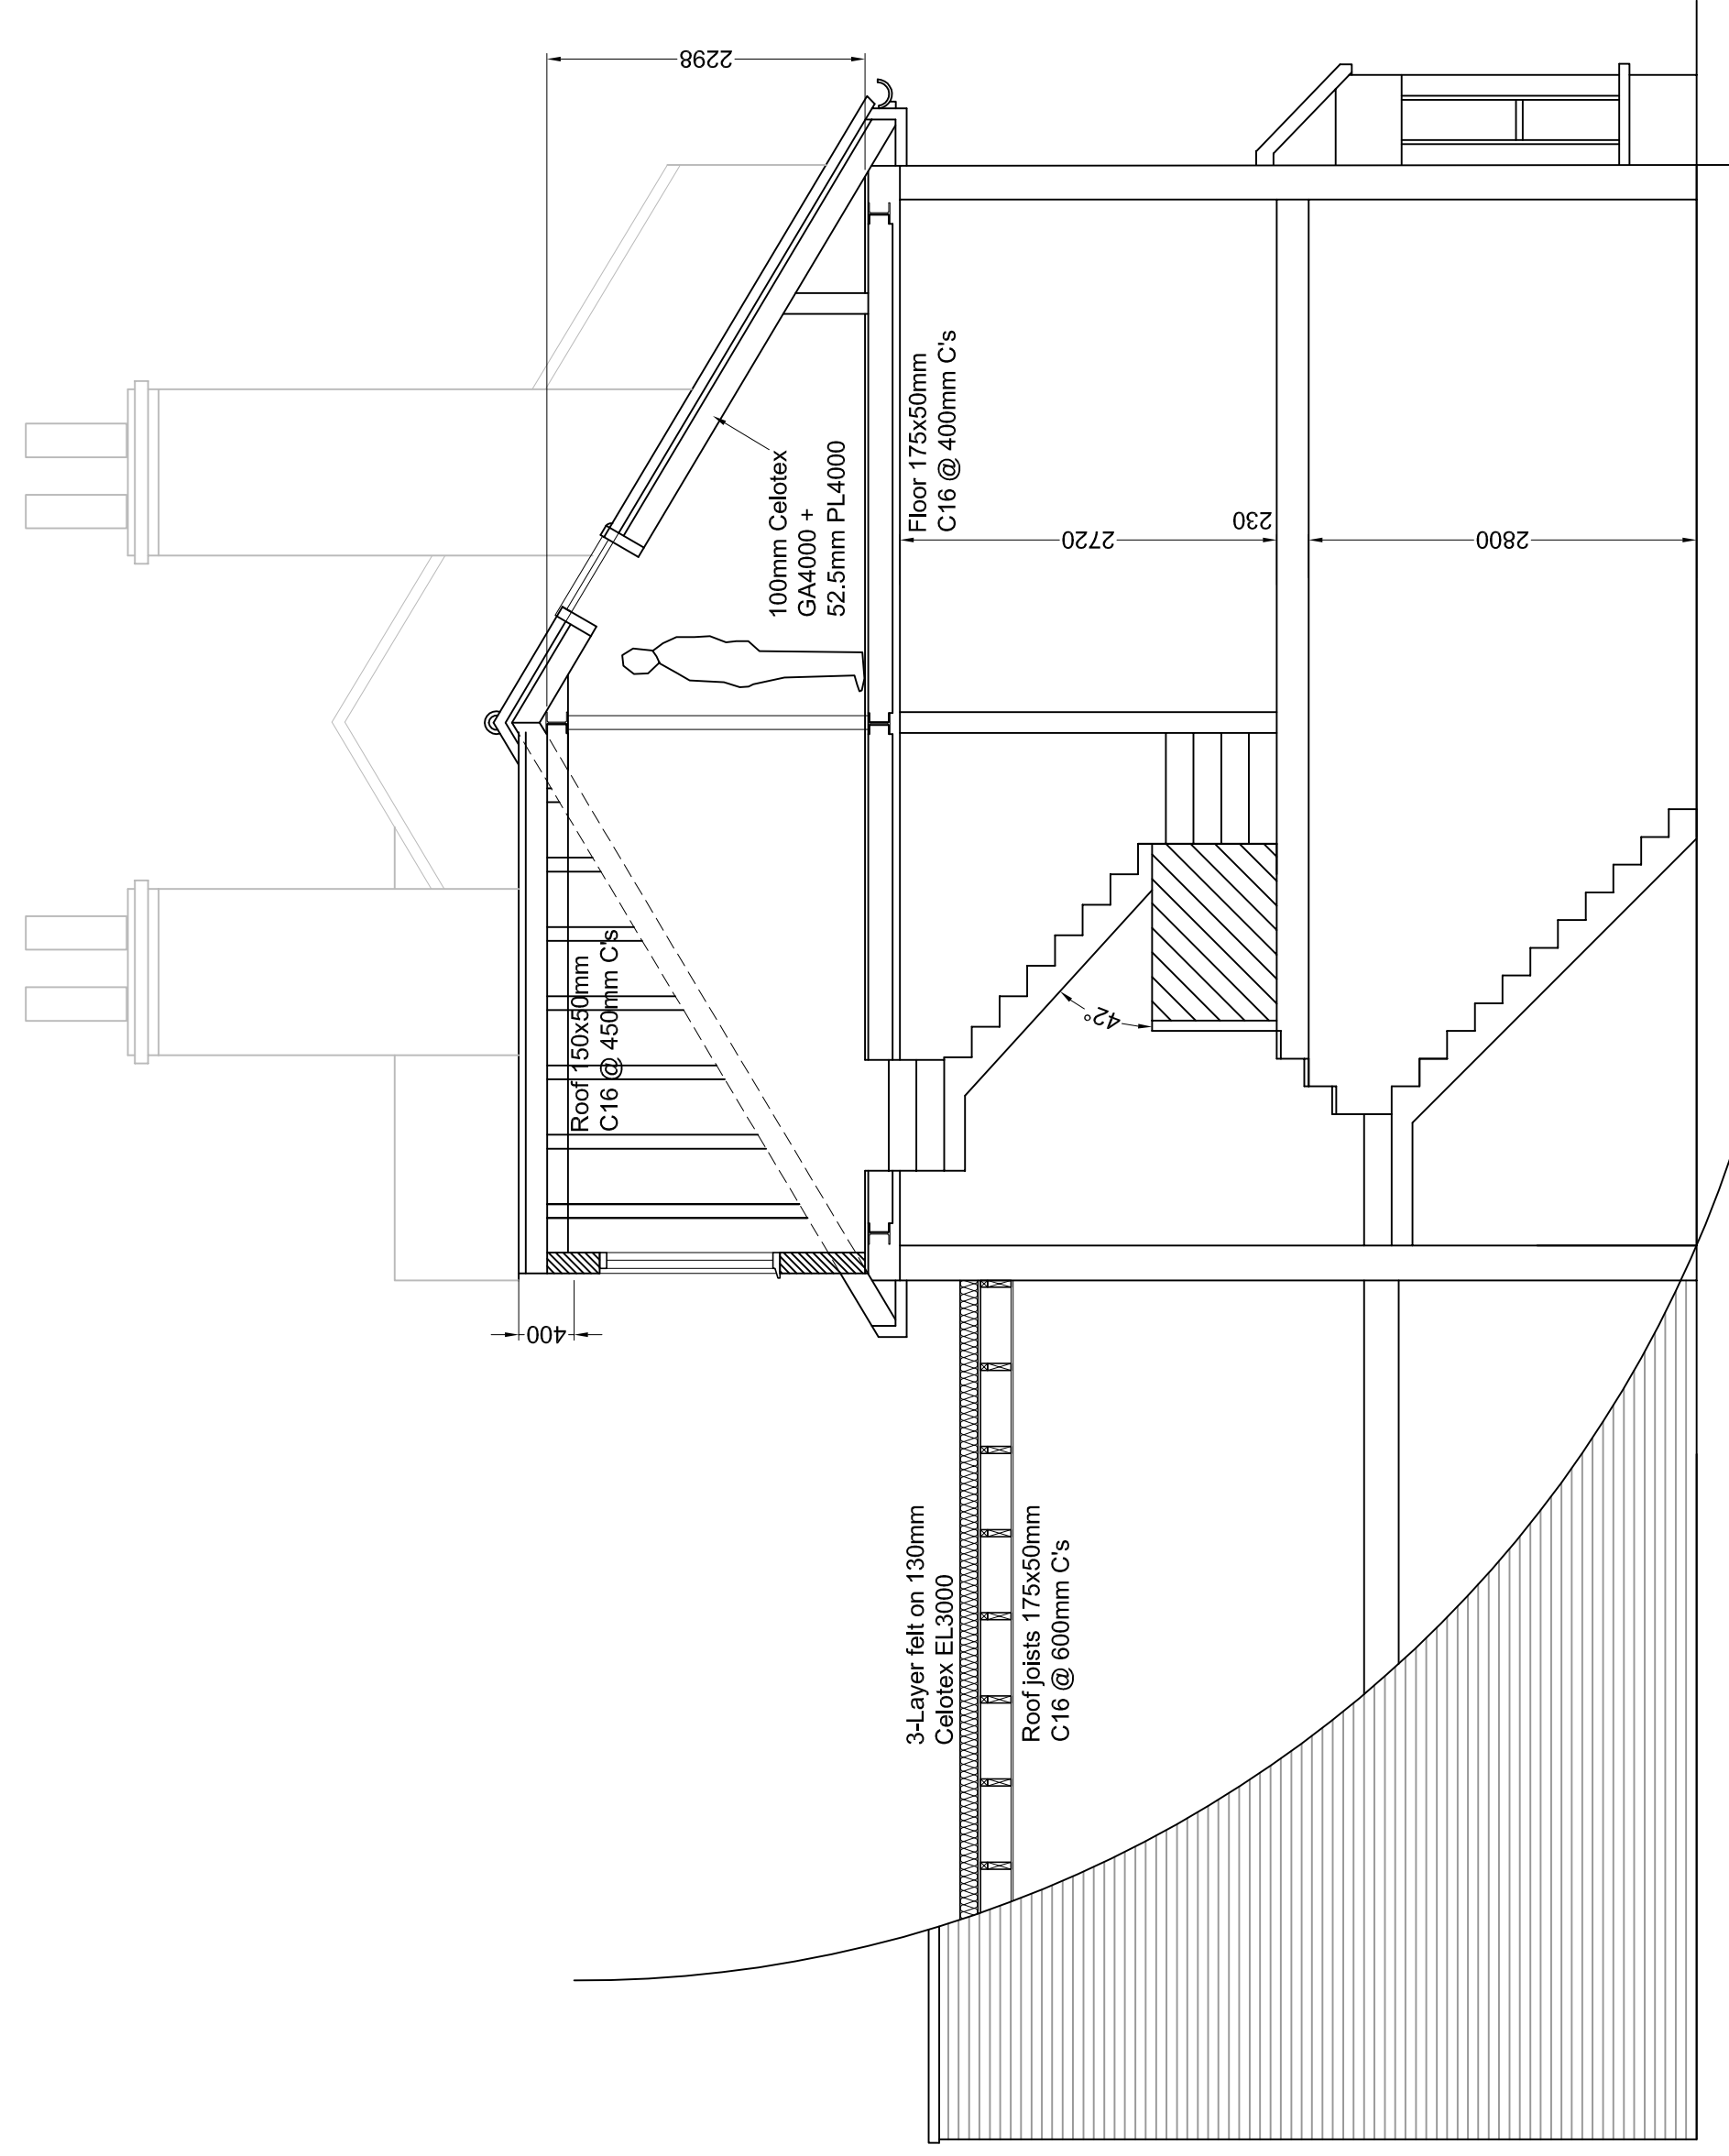


**Proposed Loft Floor**

**Proposed Roof Plan**

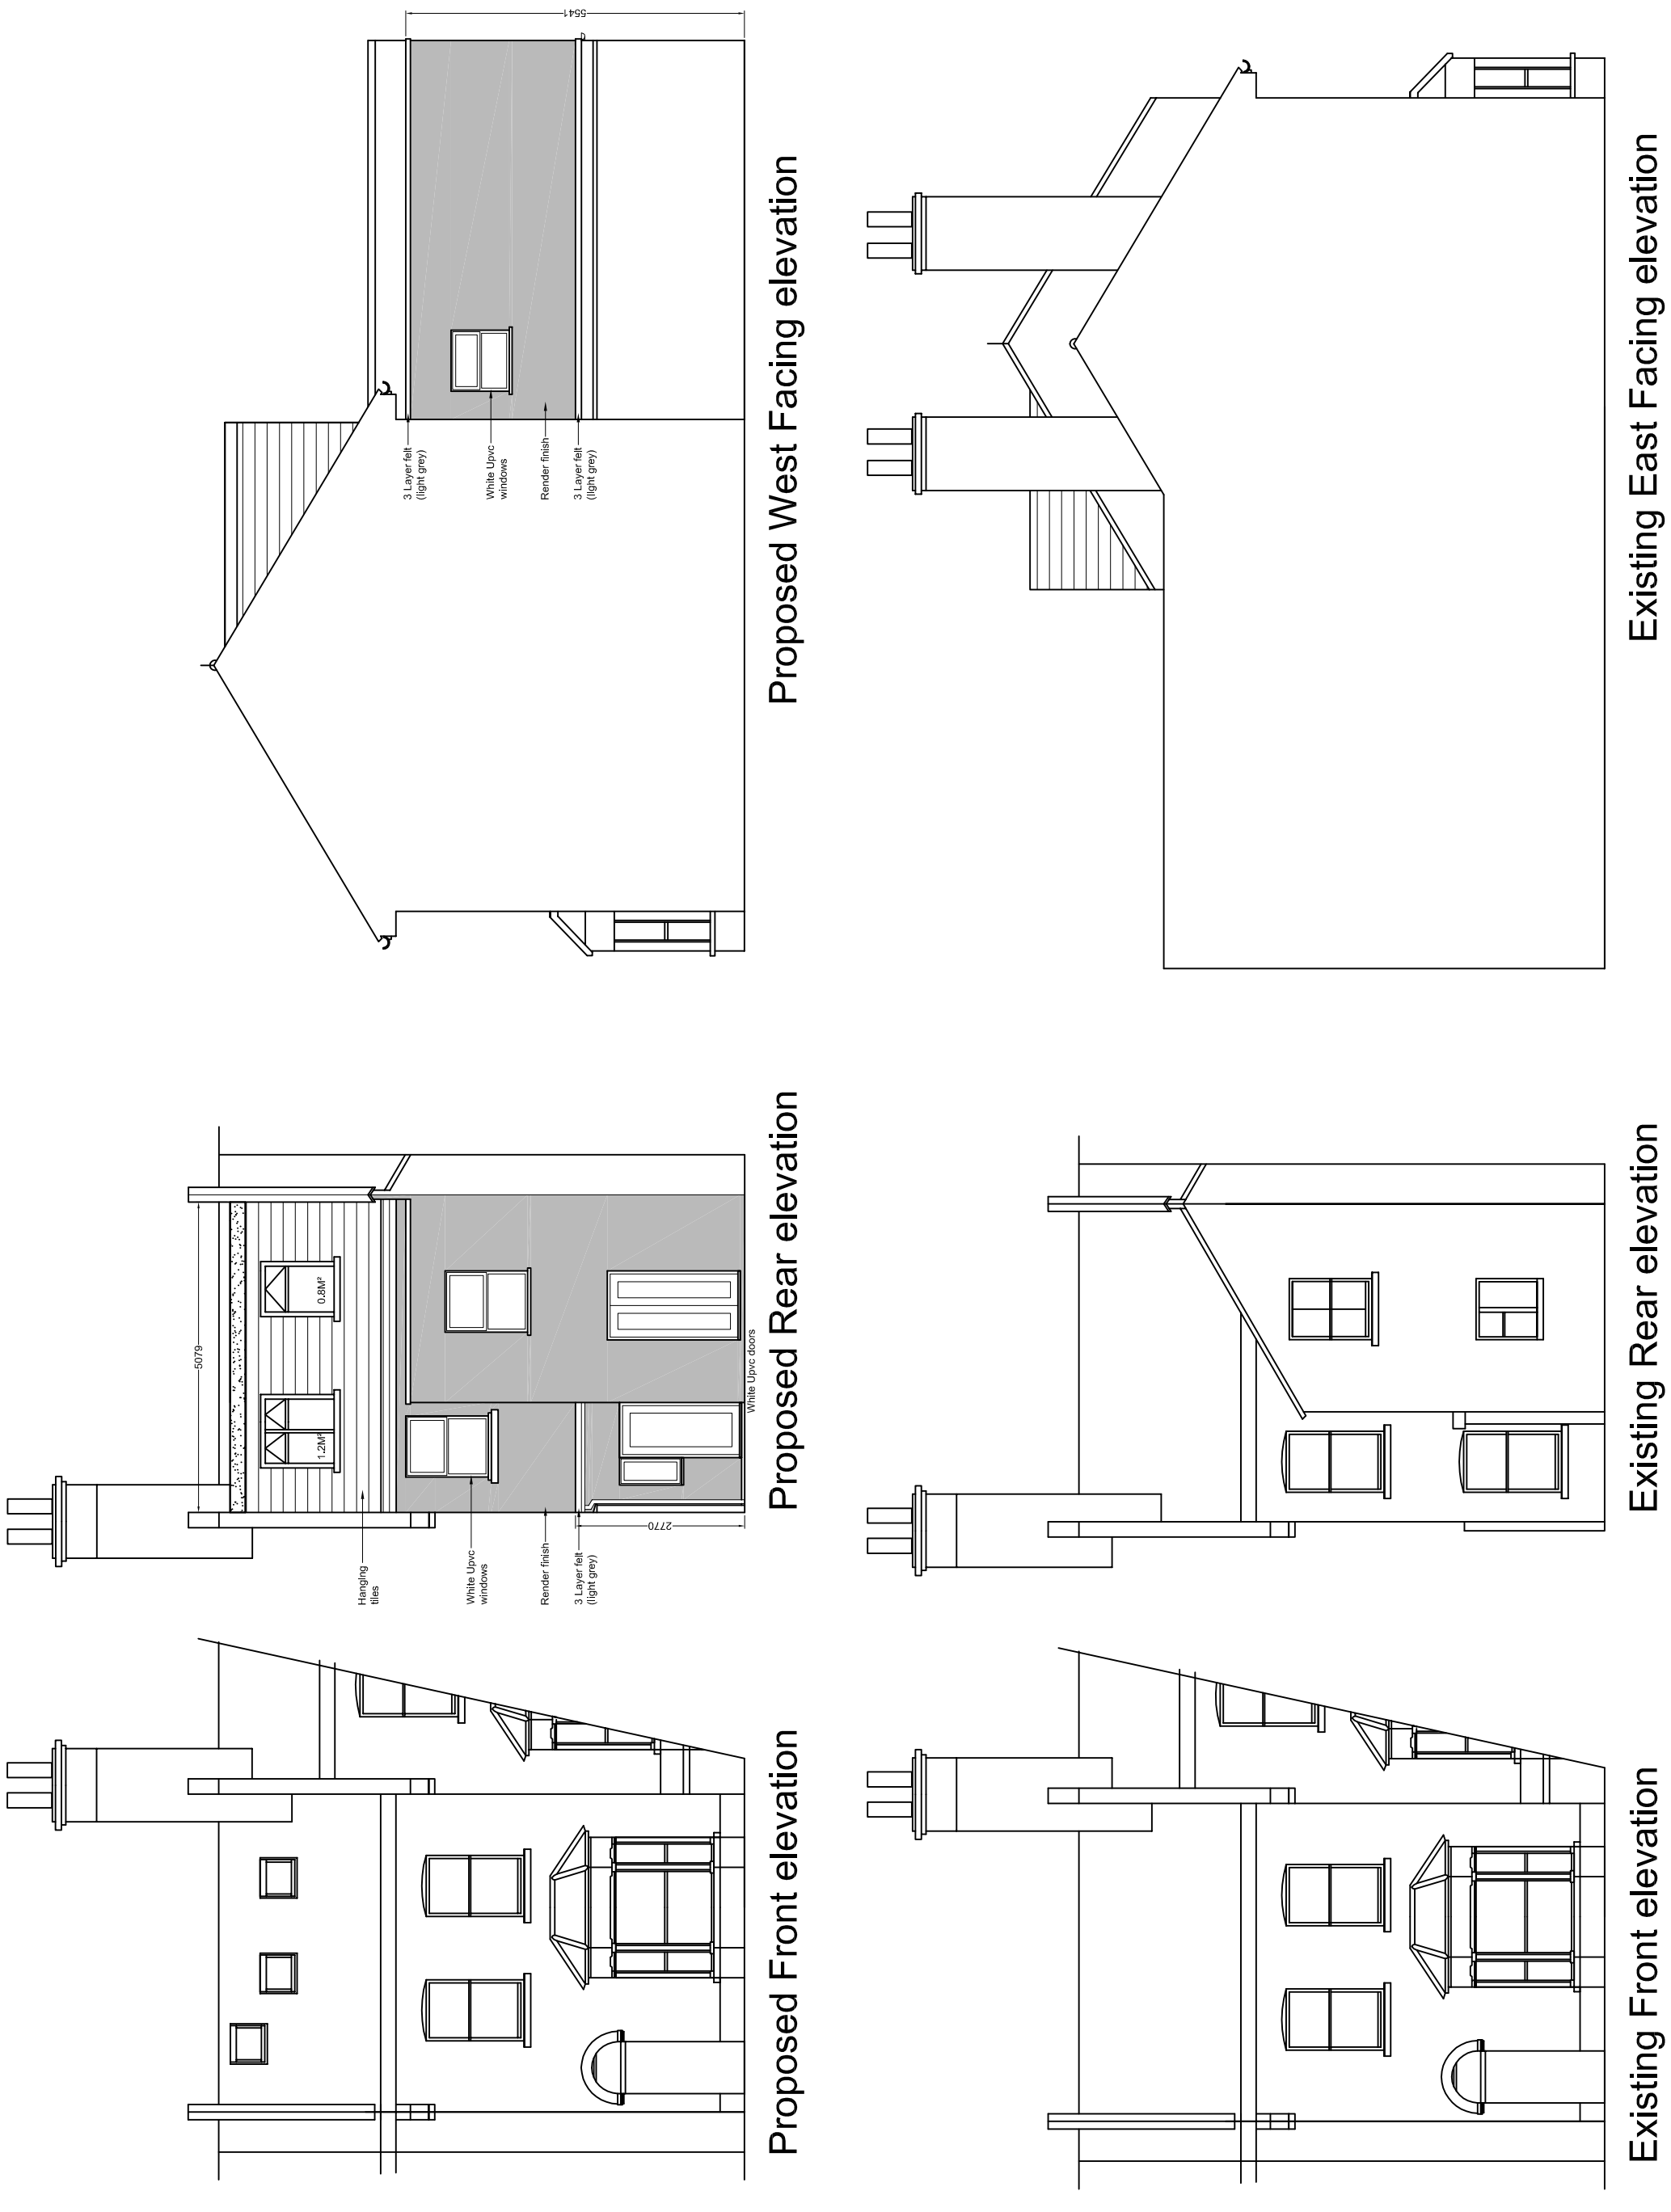

Revisions		A1 Sheet	
A	27/6/14	BLDG REGS/PLANNING CHANGES.	
B	7/7/14	PLANNING CHANGES.	
CLIENT	Mr SAKBAR		
PROJECT	41 RAVENSHAW STREET LONDON, NW6 1NP		
REAR EXTENSION AND LOFT EXTENSION			
SCALE	DRAWN	CHECKED	DRAWING NO.
1:50	JPP	GBB	1
JOB NO.	1	DATE	REV.
		May 2014	B
			TITLE