




Responsibility is not accepted for errors made by others in scaling from this drawing. All construction information should be taken from figured dimensions only.

 

A3 Original Sheet Size

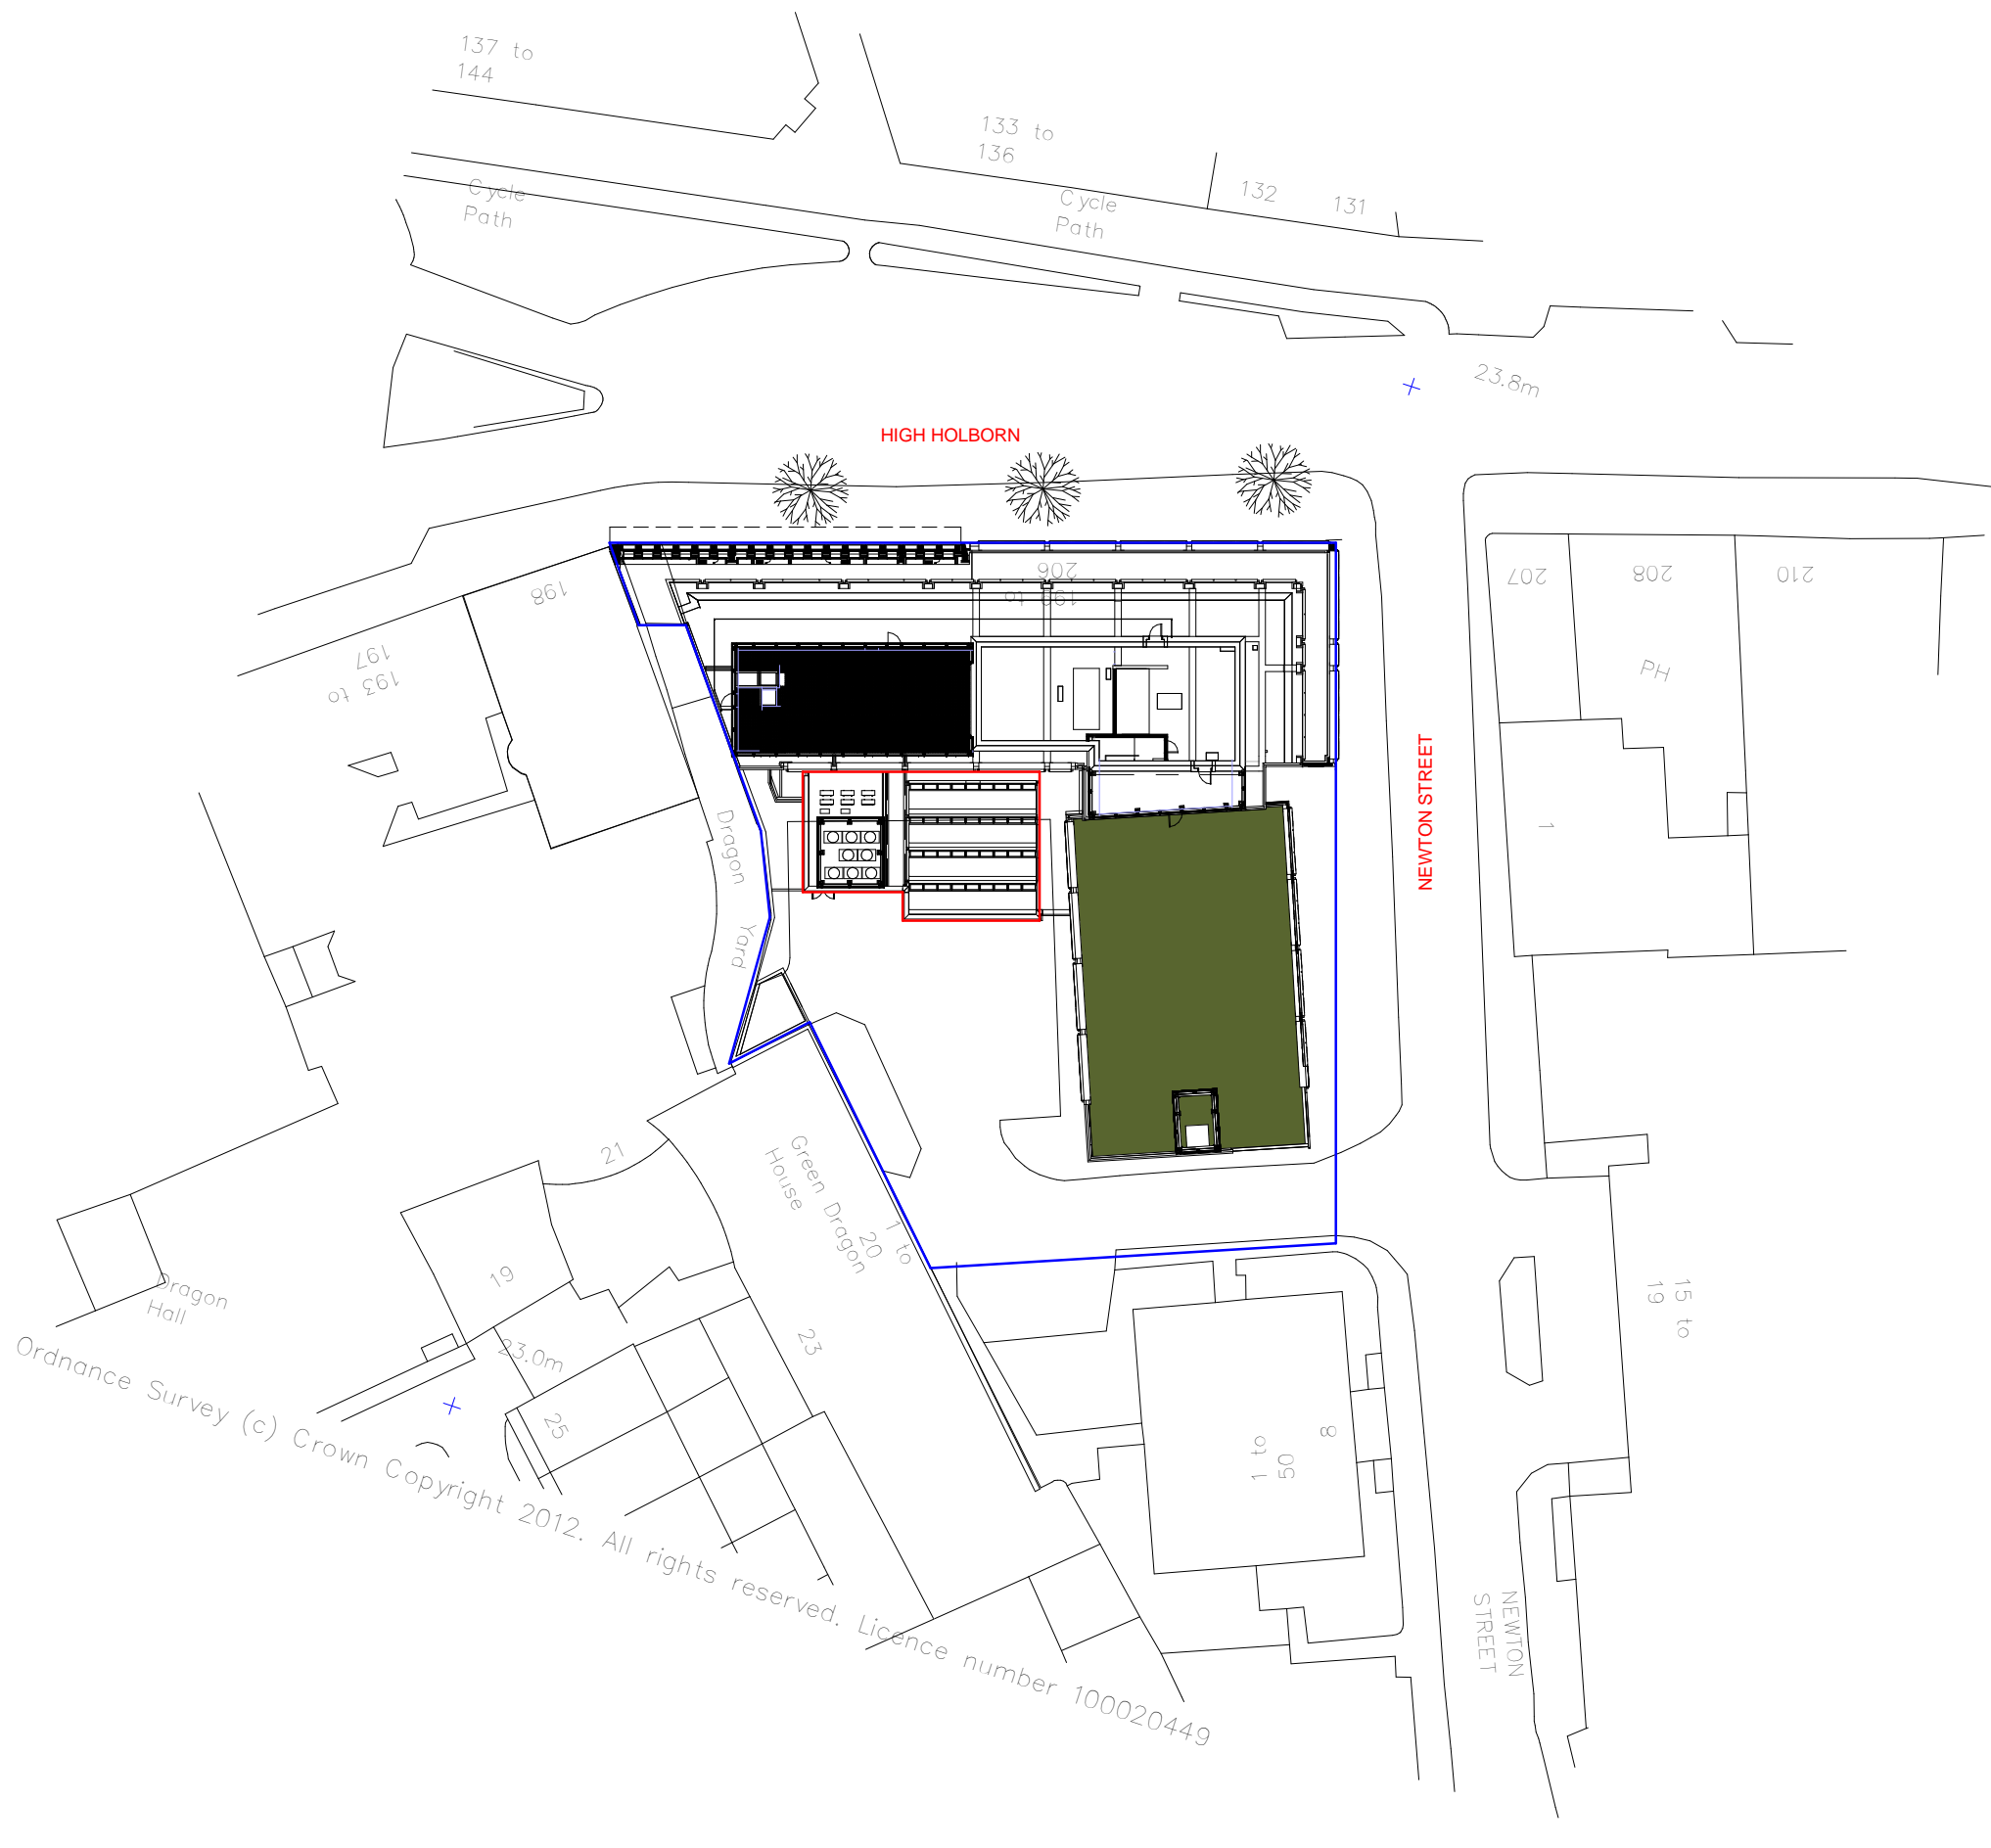

-SITE PLAN
1 : 500

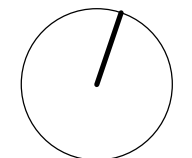

Ordnance Survey (c) Crown Copyright 2012. All rights reserved. Licence number 100020449

date	rev	name	chk	note
25/06/2014	B	NBH	AB	Information added
20/06/2014	A	NBH	AB	AMENDED TO ACCORDING TO COMMENTS

© Stride Treglown Limited 2012.
Stride Treglown

Architecture Town Planning Interior Design Building Surveying Landscape Design Graphic Design
3 Cosser Street, London, SE1 7BU
T 020 7401 0700 F 020 7401 0701 www.stridetreglown.co.uk

PROJECT
HOXTON HOTEL HOLBORN
199-206 HIGH HOLBORN
LONDON WC1V 7BU

DRAWING TITLE
**GROUND FLOOR EXTENSION - AIR
CONDITIONING UNITS - SITE PLAN**

STATUS
PLANNING

SCALE	DATE	DRAWN BY	CHECKED BY
1 : 500	16/06/2014	NBH	AB

PROJECT NUMBER	DRAWING NUMBER	REVISION
20918	AP(00)9127	B

25/06/2014 10:26:03 C:\Revit Local\20918_HH_CONSTRUCTION_2013_Nik_Hoggarth.rvt