



Responsibility is not accepted for errors made by others in scaling from this drawing. All construction information should be taken from figured dimensions only.

0mm 50mm 100mm

A1 Original Sheet Size

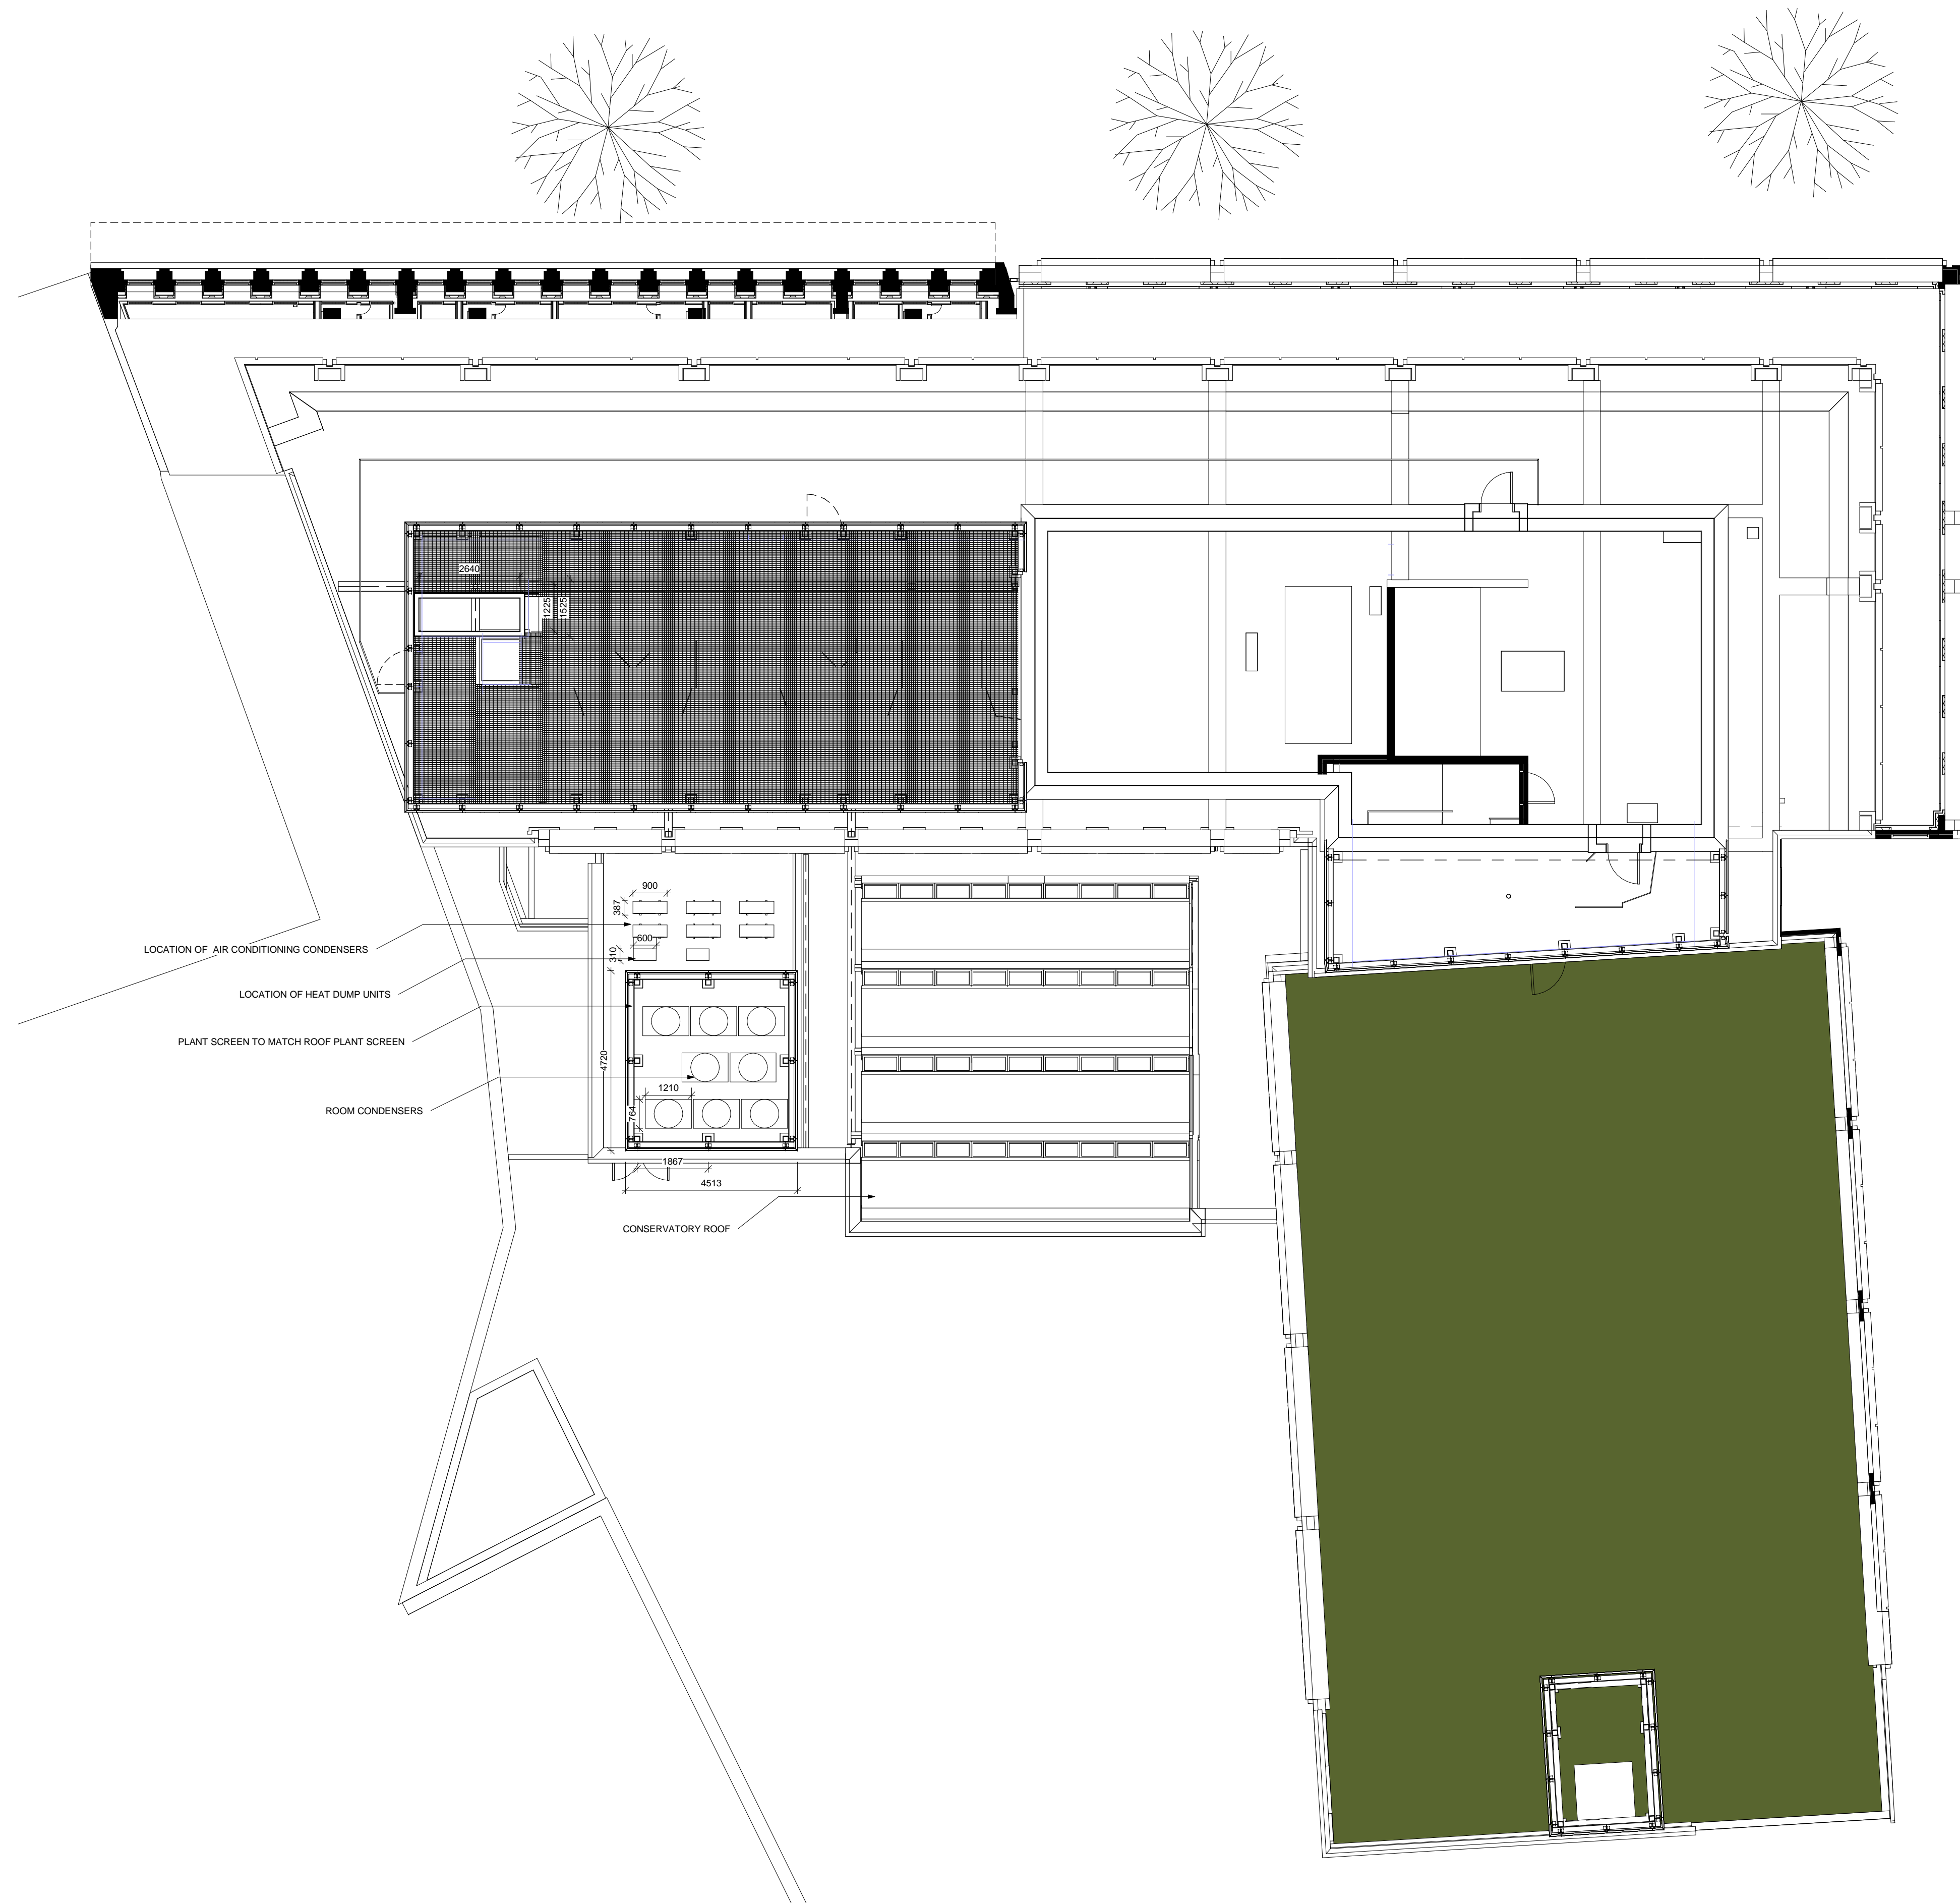

AIR CONDITIONING ROOF PLAN
1 : 100

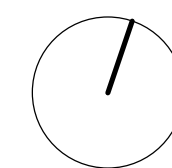

date	rev	name	chk	note
25/06/2014	B	NBH	AB	Information added
20/06/2014	A	NBH	AB	AMENDED TO ACCORDING TO COMMENTS

© Stride Treglown Limited 2012.

Stride Treglown

Architecture Town Planning Interior Design Building Surveying Landscape Design Graphic Design
3 Cosser Street, London, SE1 7BU
T 020 7401 0700 F 020 7401 0701 www.stridetreglown.co.uk

PROJECT
HOXTON HOTEL HOLBORN
199-206 HIGH HOLBORN
LONDON WC1V 7BU

DRAWING TITLE
GROUND FLOOR EXTENSION - AIR
CONDITIONING UNITS - ROOF PLAN

STATUS
PLANNING

SCALE	DATE	DRAWN BY	CHECKED BY
1 : 100	20/06/2014	NBH	AB

PROJECT NUMBER	DRAWING NUMBER	REVISION
20918	AP(00)9131	B

C:\Revt\Local\20918_HH_CONSTRUCTION_2013_Nik_Hogarth.rvt 25/06/2014 10:26:39