


- THIS DRAWING IS COPYRIGHT AND SHOULD NOT BE DISTRIBUTED, REPRODUCED, AMENDED OR ACCEPTED IN ANY WAY OR ANY FORMAT WITHOUT WRITTEN PERMISSION FROM BKR FLOORPLANS.
- DO NOT SCALE. WORK TO FIGURED DIMENSIONS ONLY. ALL DIMENSIONS CHECK ALL DIMENSIONS ON SITE PRIOR TO THE COMMENCEMENT OF WORK AND REPORT ALL ERRORS & OMISSIONS TO THE ARCHITECT OR ENGINEER.
 - THE LOCATIONS AND SIZES OF SERVICES, VOIDS AND DUCTS ON THIS DRAWING ARE BASED ON THE INFORMATION PROVIDED TO THE RELEVANT SERVICE ENGINEERS DRAWINGS FOR THE FINAL DESIGN AND DIMENSIONS SHOULD BE REPORTED TO THE ARCHITECT AND ENGINEER.

Legend

- CH ceiling height
 - SH sill height
 - H head height
 - WH window height
 - DH door height
 - SC structural ceiling
 - FC false ceiling
 - IC inspection chamber
 - D drain
 - RWP rain water pipe
 - SVP soil vent pipe
- step up
 - slope up
 - stair break
 - detail level
 - spot level

FIFTH

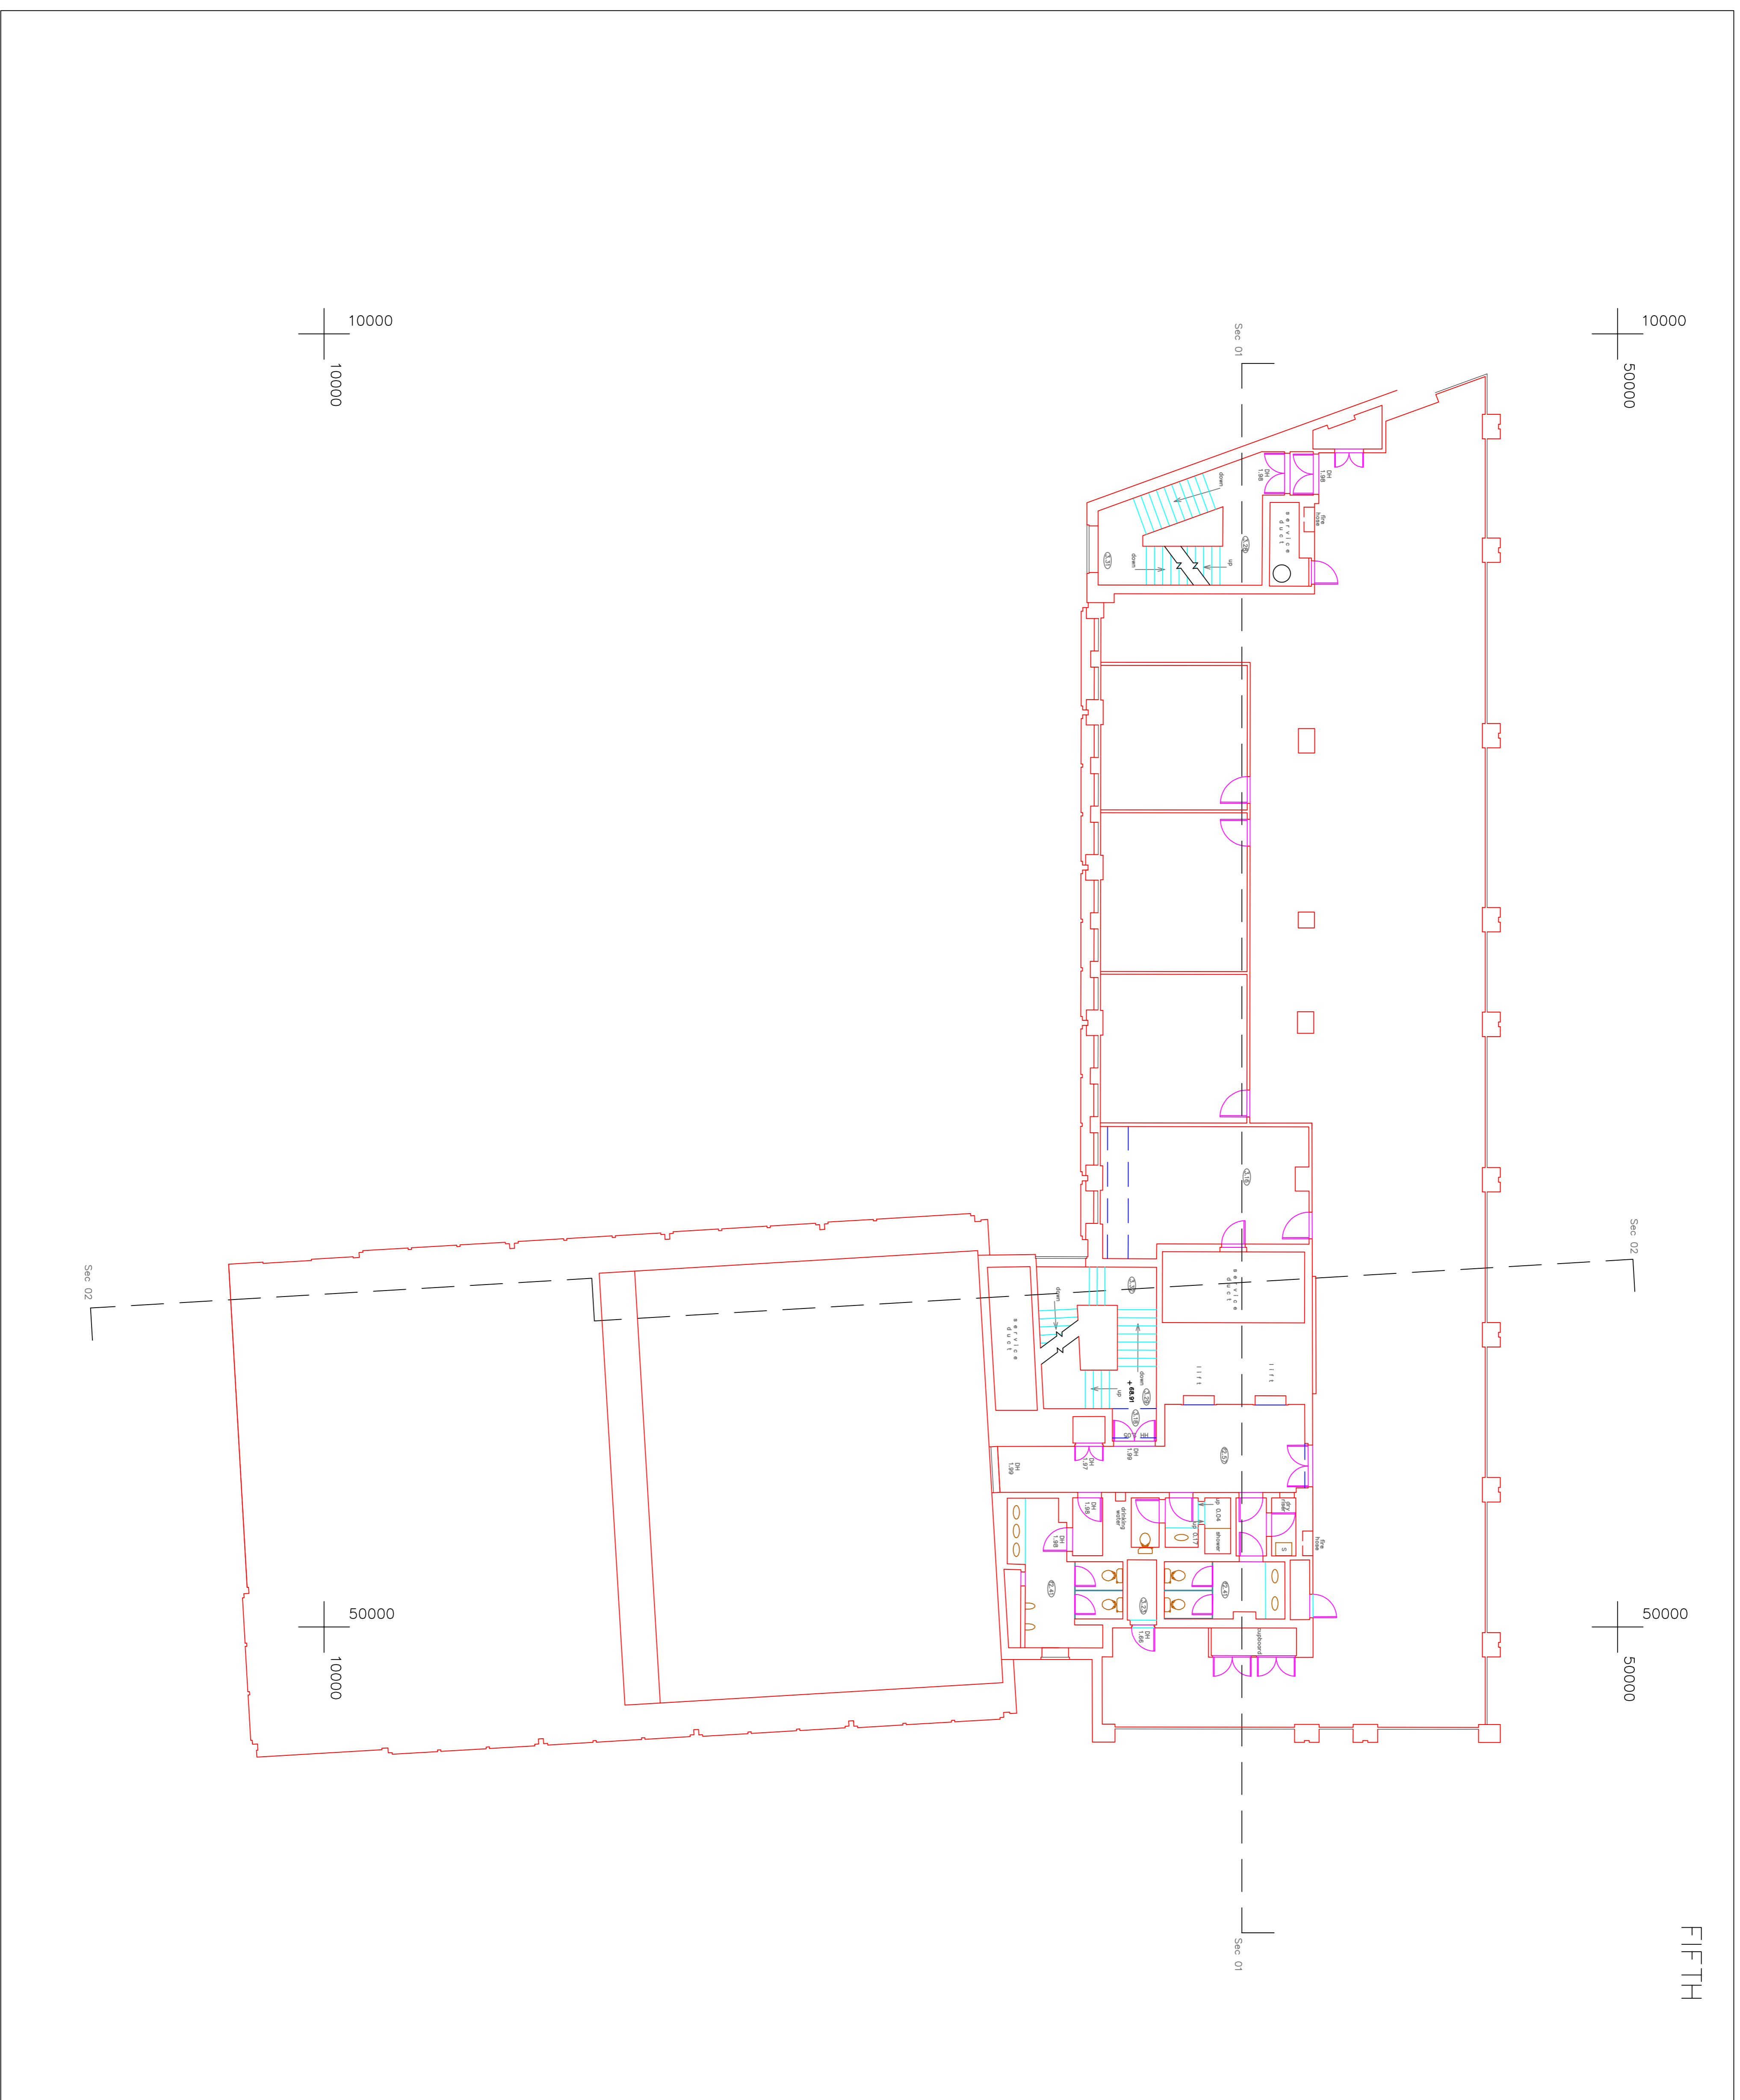

Rev.	Notes:	Date
R1	Datum level confirmed. Additional levels shown. Ordinance survey with or inserted as best fit	23.01.13

BKR Surveys



Phone: 0845 257 2023
 Fax: 0845 257 2024
 Email: info@bkrfloorplans.co.uk
 web: www.bkrfloorplans.co.uk

Sunnyhill House
 3-7 Sunnyhill Road
 London
 SW16 2UG

Client

Stride Treglown

Project
 203 High Holborn
 London WC1V 7BD

Drawing
 EXISTING
 ROOF PLAN
 Phase 2

DWG: HH203 - 1212 - 008
 R1

DRAWN: CS
 CHECKED: CS

SCALE: 1:100
 A1

SCALE WITH CAUTION AS DISTORTION CAN OCCUR