




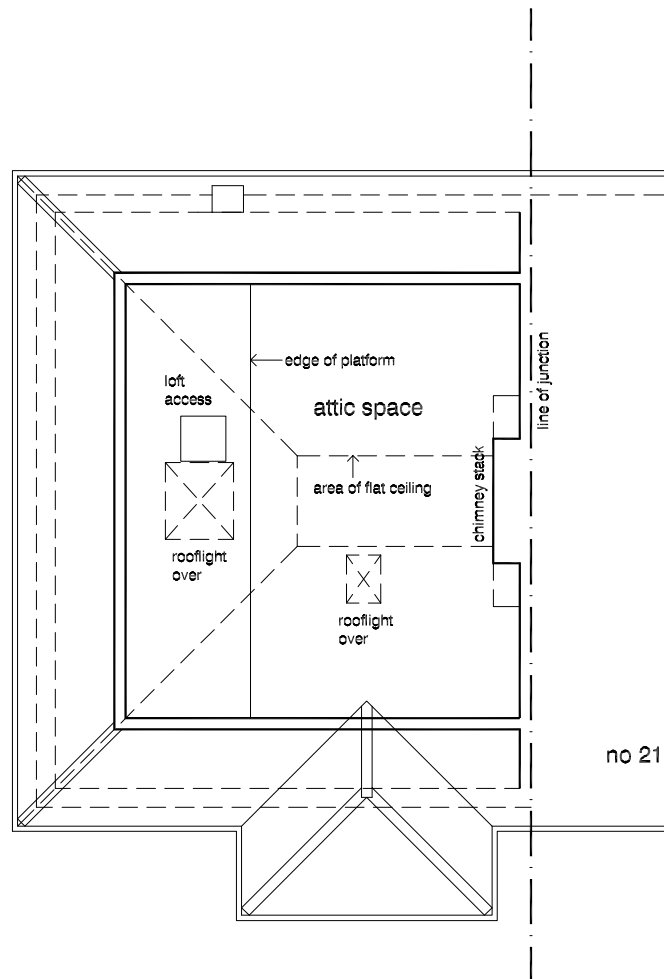

scales 1:50 @ A1
1:100 @ A3

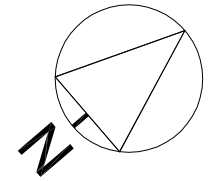

attic space
as existing

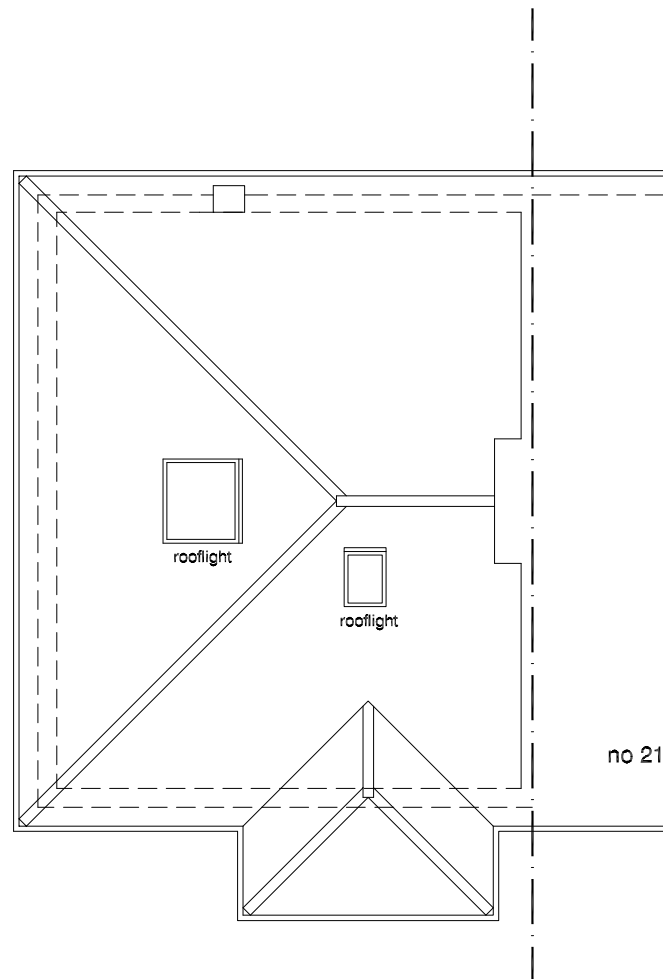

roof plan
as existing

DVM ARCHITECTS		
<small>4a Murray Street . London . NW1 9RE Telephone 0207 485 2121 . Facsimile 0207 267 2527 e-mail: studio@dvmarch.com</small>		
Client Tanya Motie+ Andy Gilbert		
Project 19 Camden Mews London NW1 9DB		
Title Attic + Roof Plan EXISTING		
Scale 1:50	Date 14.07.14	Job No. 1860
Drawing No. 1860-03	Rev.	

All dimensions are to be checked on site.
© This drawing is copyright and remains the property of David & Victoria Mercer
at all times and may not be reproduced in part or whole without written consent.