

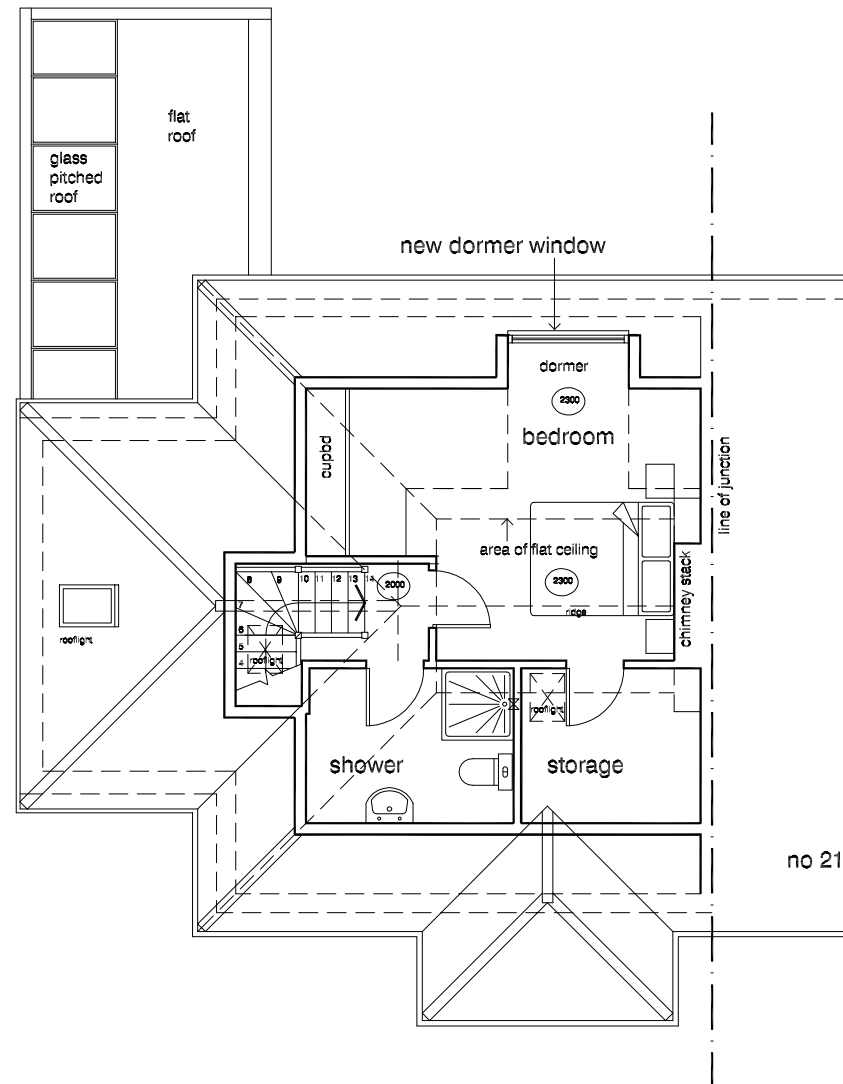


0 1 2 3 4 5 6 metres

scales 1:50 @ A1
1:100 @ A3

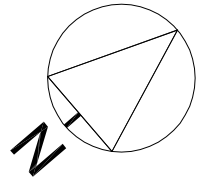

attic conversion
as proposed

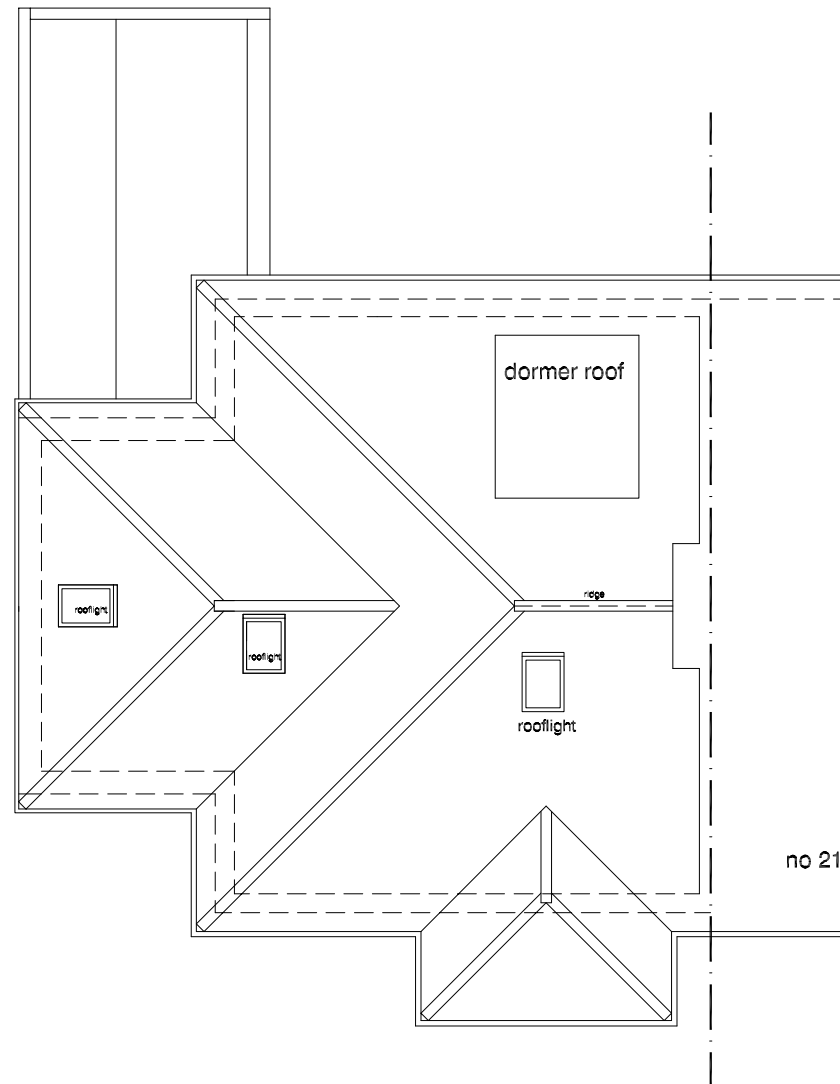

roof plan
as proposed

DVM
ARCHITECTS

4a Murray Street . London . NW1 9RE
Telephone 0207 485 2121 . Facsimile 0207 267 2527
e-mail: studio@dvmarch.com

Client
Tanya Motie+ Andy Gilbert

Project
19 Camden Mews
London NW1 9DB

Title
Attic + Roof Plan
AS PROPOSED

Scale 1:50	Date 14.07.14	Job No. 1860
Drawing No. 1860-06	Rev.	

All dimensions are to be checked on site.
© This drawing is copyright and remains the property of David & Victoria Mercer at all times and may not be reproduced in part or whole without written consent.