



01/P203 Existing First Floor Plan

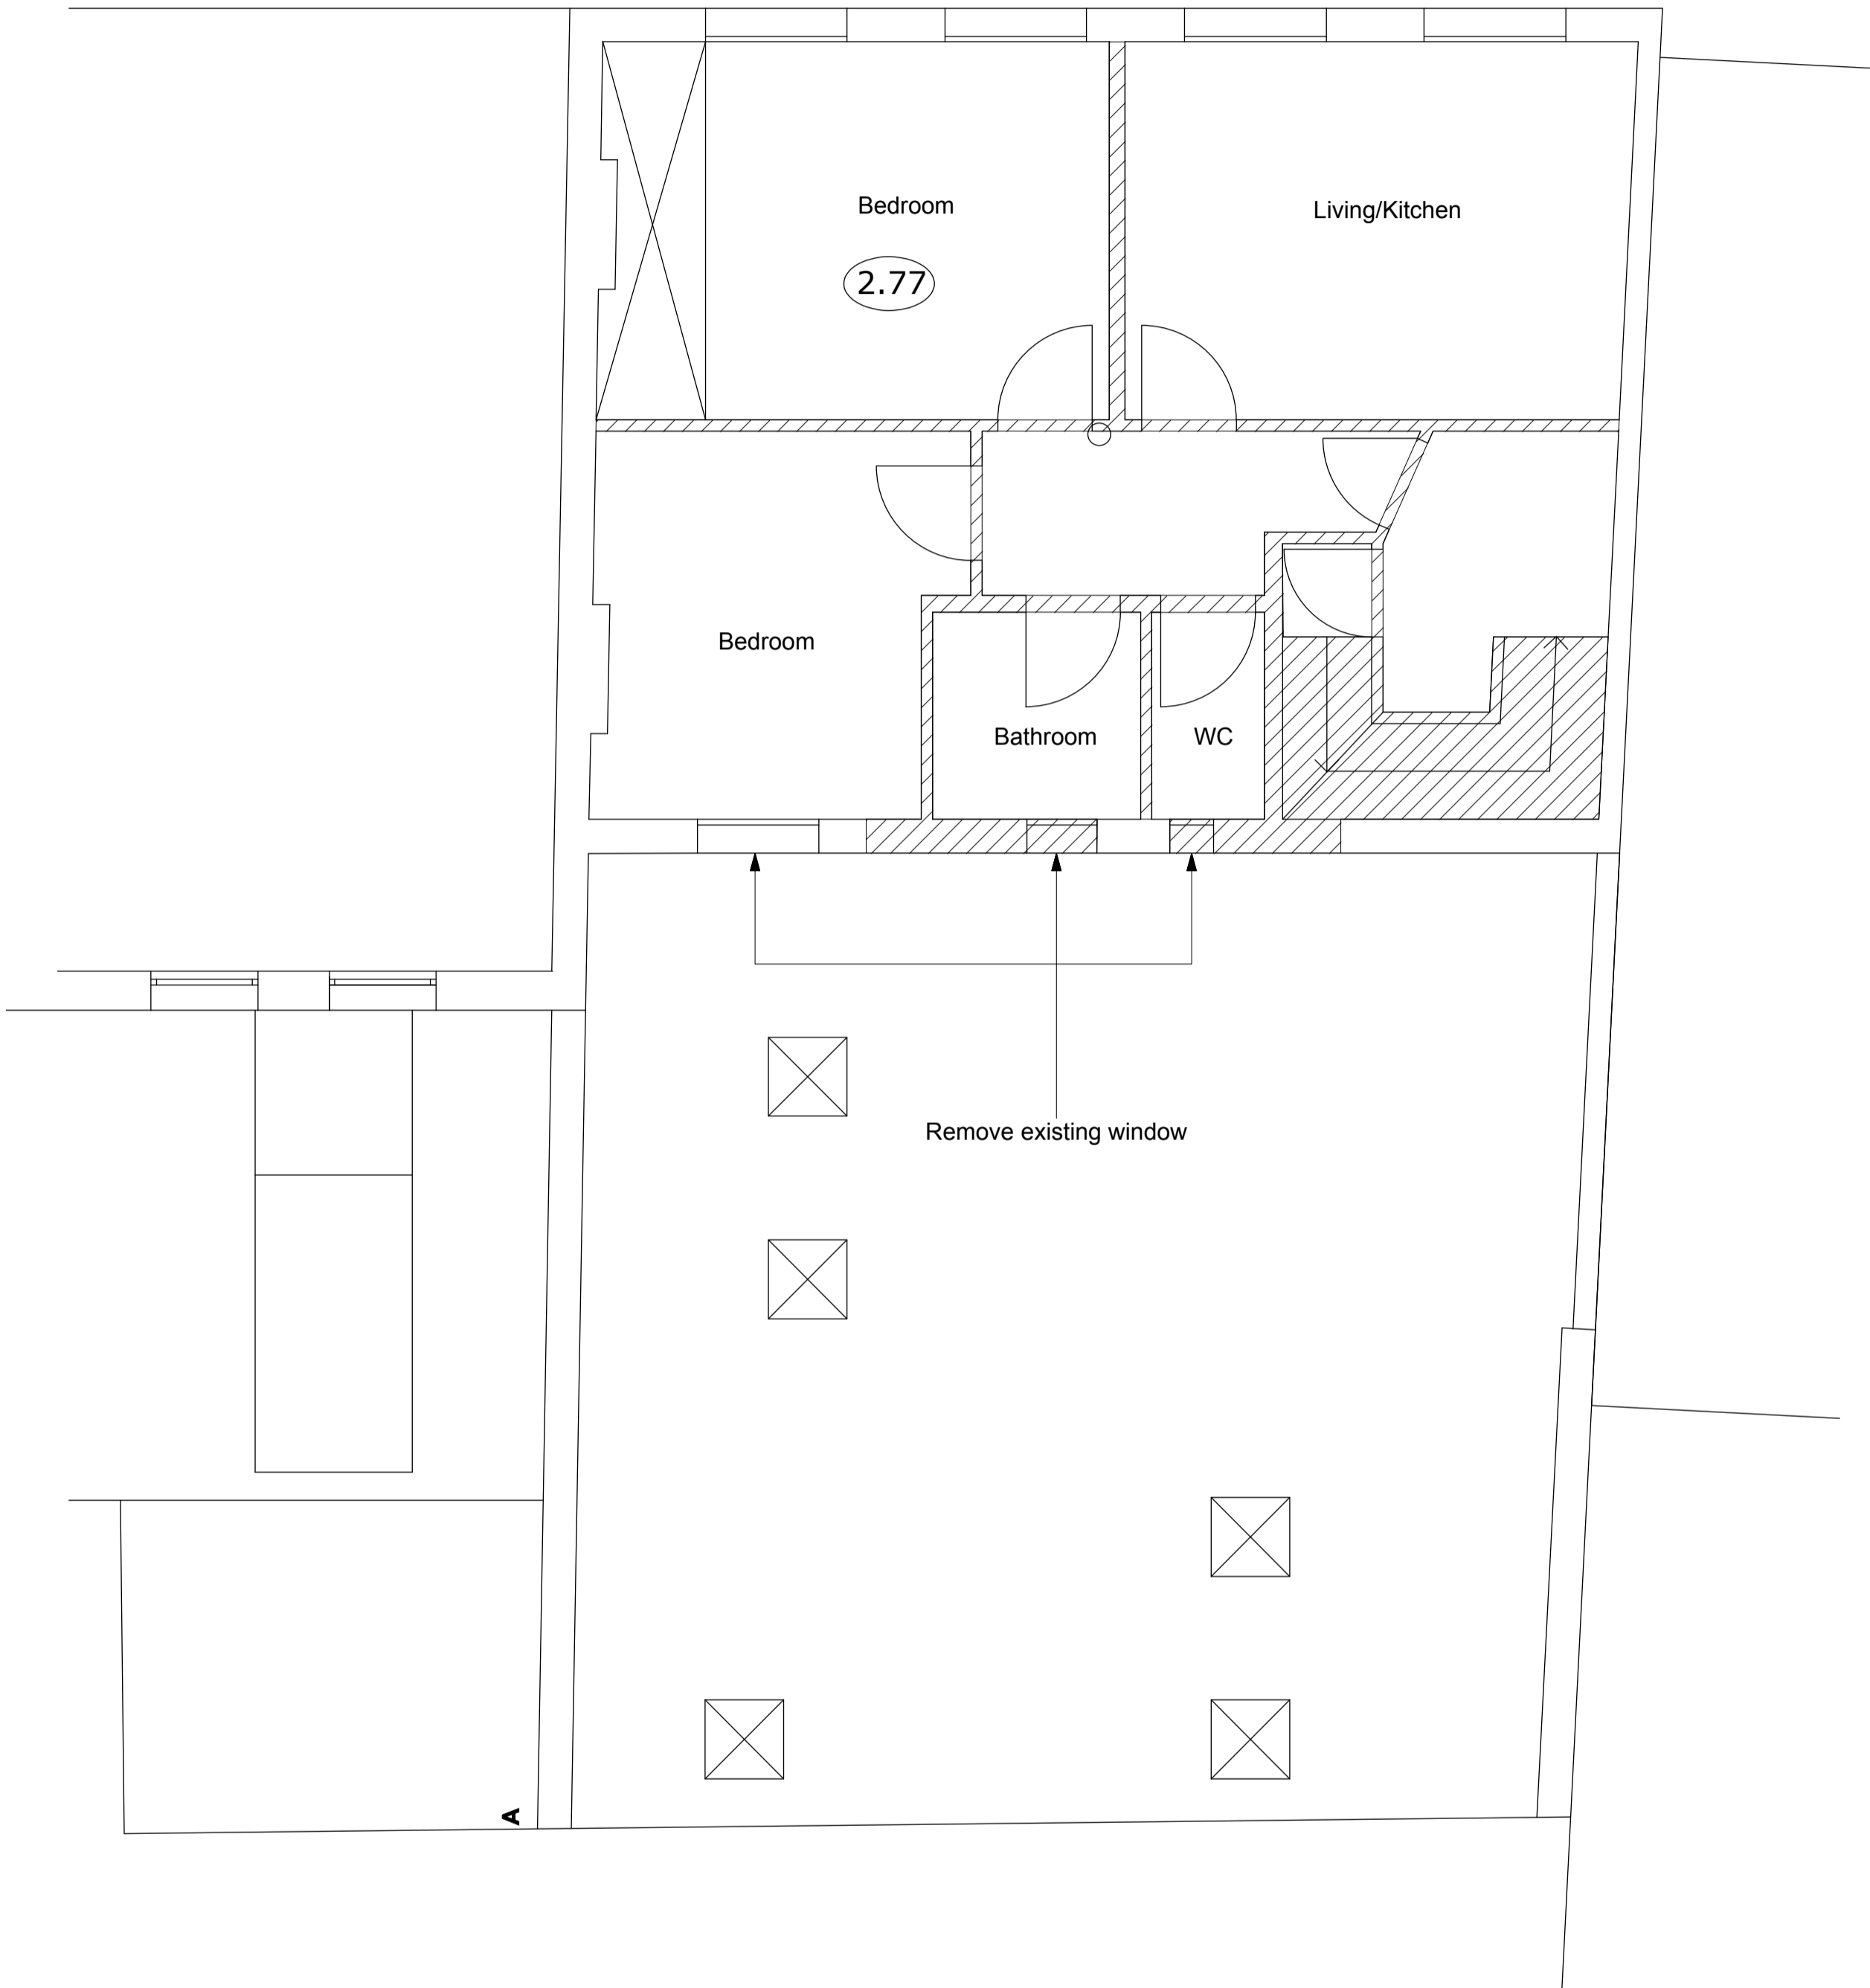

02/P203 Existing Second Floor Plan

 

PLANNING

Revisions


**ibla** 11 Wells Mews London W1T 3HD  
 1 020 7580 8808 f 020 7636 9951  
 www.ibla.uk.com postroom@ibla.uk.com

Client  
**Intereuropean Properties S.A.**

Project  
**96 Leather Lane EC1N 7TX**

Drawing  
**Existing Plans 2**

Date  
**June 2012**

Scale  
**1:50 at A1  
 1:100 at A3**

Drawn by  
**JB**

Ref.  
**753 P203**