



01/P209 Proposed First Floor Plan

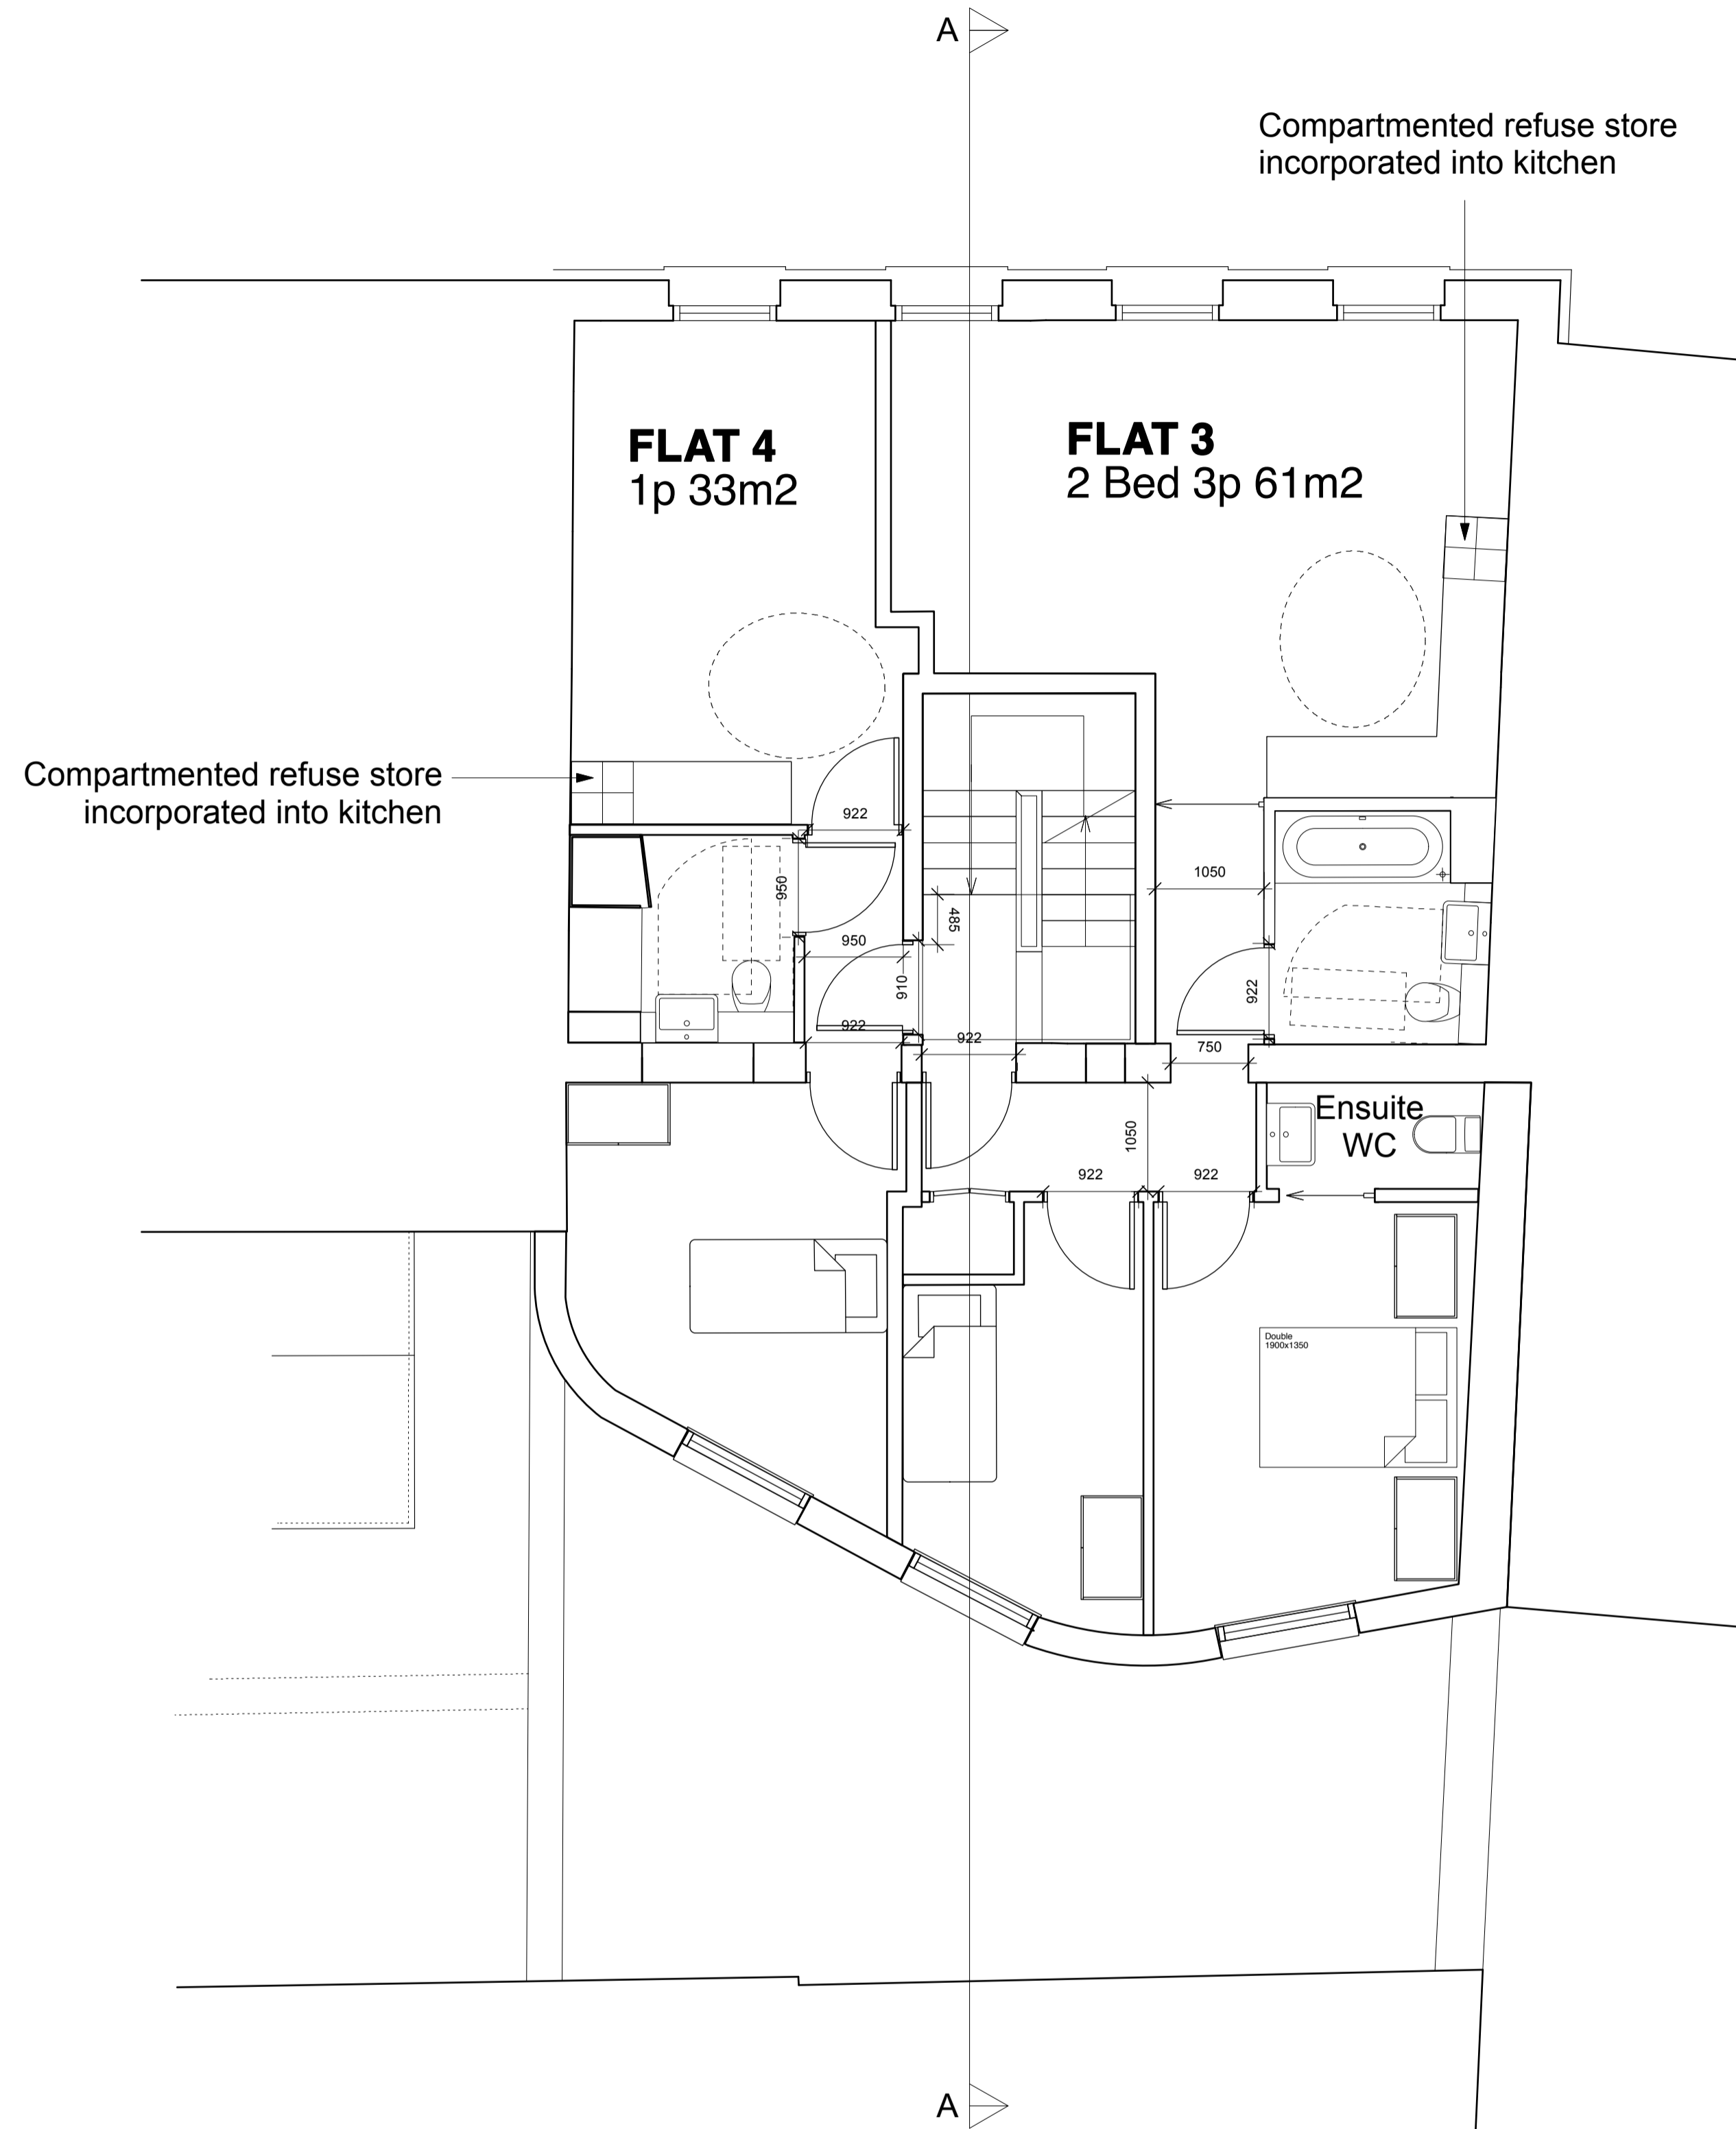


02/P209 Proposed Second Floor Plan

 

Notes

Copyright Reserved Inglis Badrashi Ltd

Key

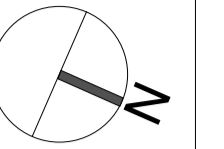

**PLANNING**

Revisions

- Revision A (13/03/14): Minor amendments to internal layouts
- Revision B (17/03/14): Minor layout revisions
- Revision C (17/07/14): 1F Rear Terraces Added
- Revision D (17/07/14): 1F Rear Terraces Amended

**ibla** 11 Wells Mews London W1T 3HD  
 1 020 7580 8808 f 020 7636 9951  
 www.ibla.uk.com postroom@ibla.uk.com

Client  
**Intereuropean Properties S.A.**

Project  
**96 Leather Lane EC1N 7TX**

Drawing  
**Proposed Plans 2**

Date  
**June 2012**

Scale  
**1:50 at A1**  
**1:100 at A3**

Drawn by  
**JB**

Ref.  
**753 P209D**