


01/P210 Proposed Third Floor Plan




02/P210 Proposed Fourth Floor Plan

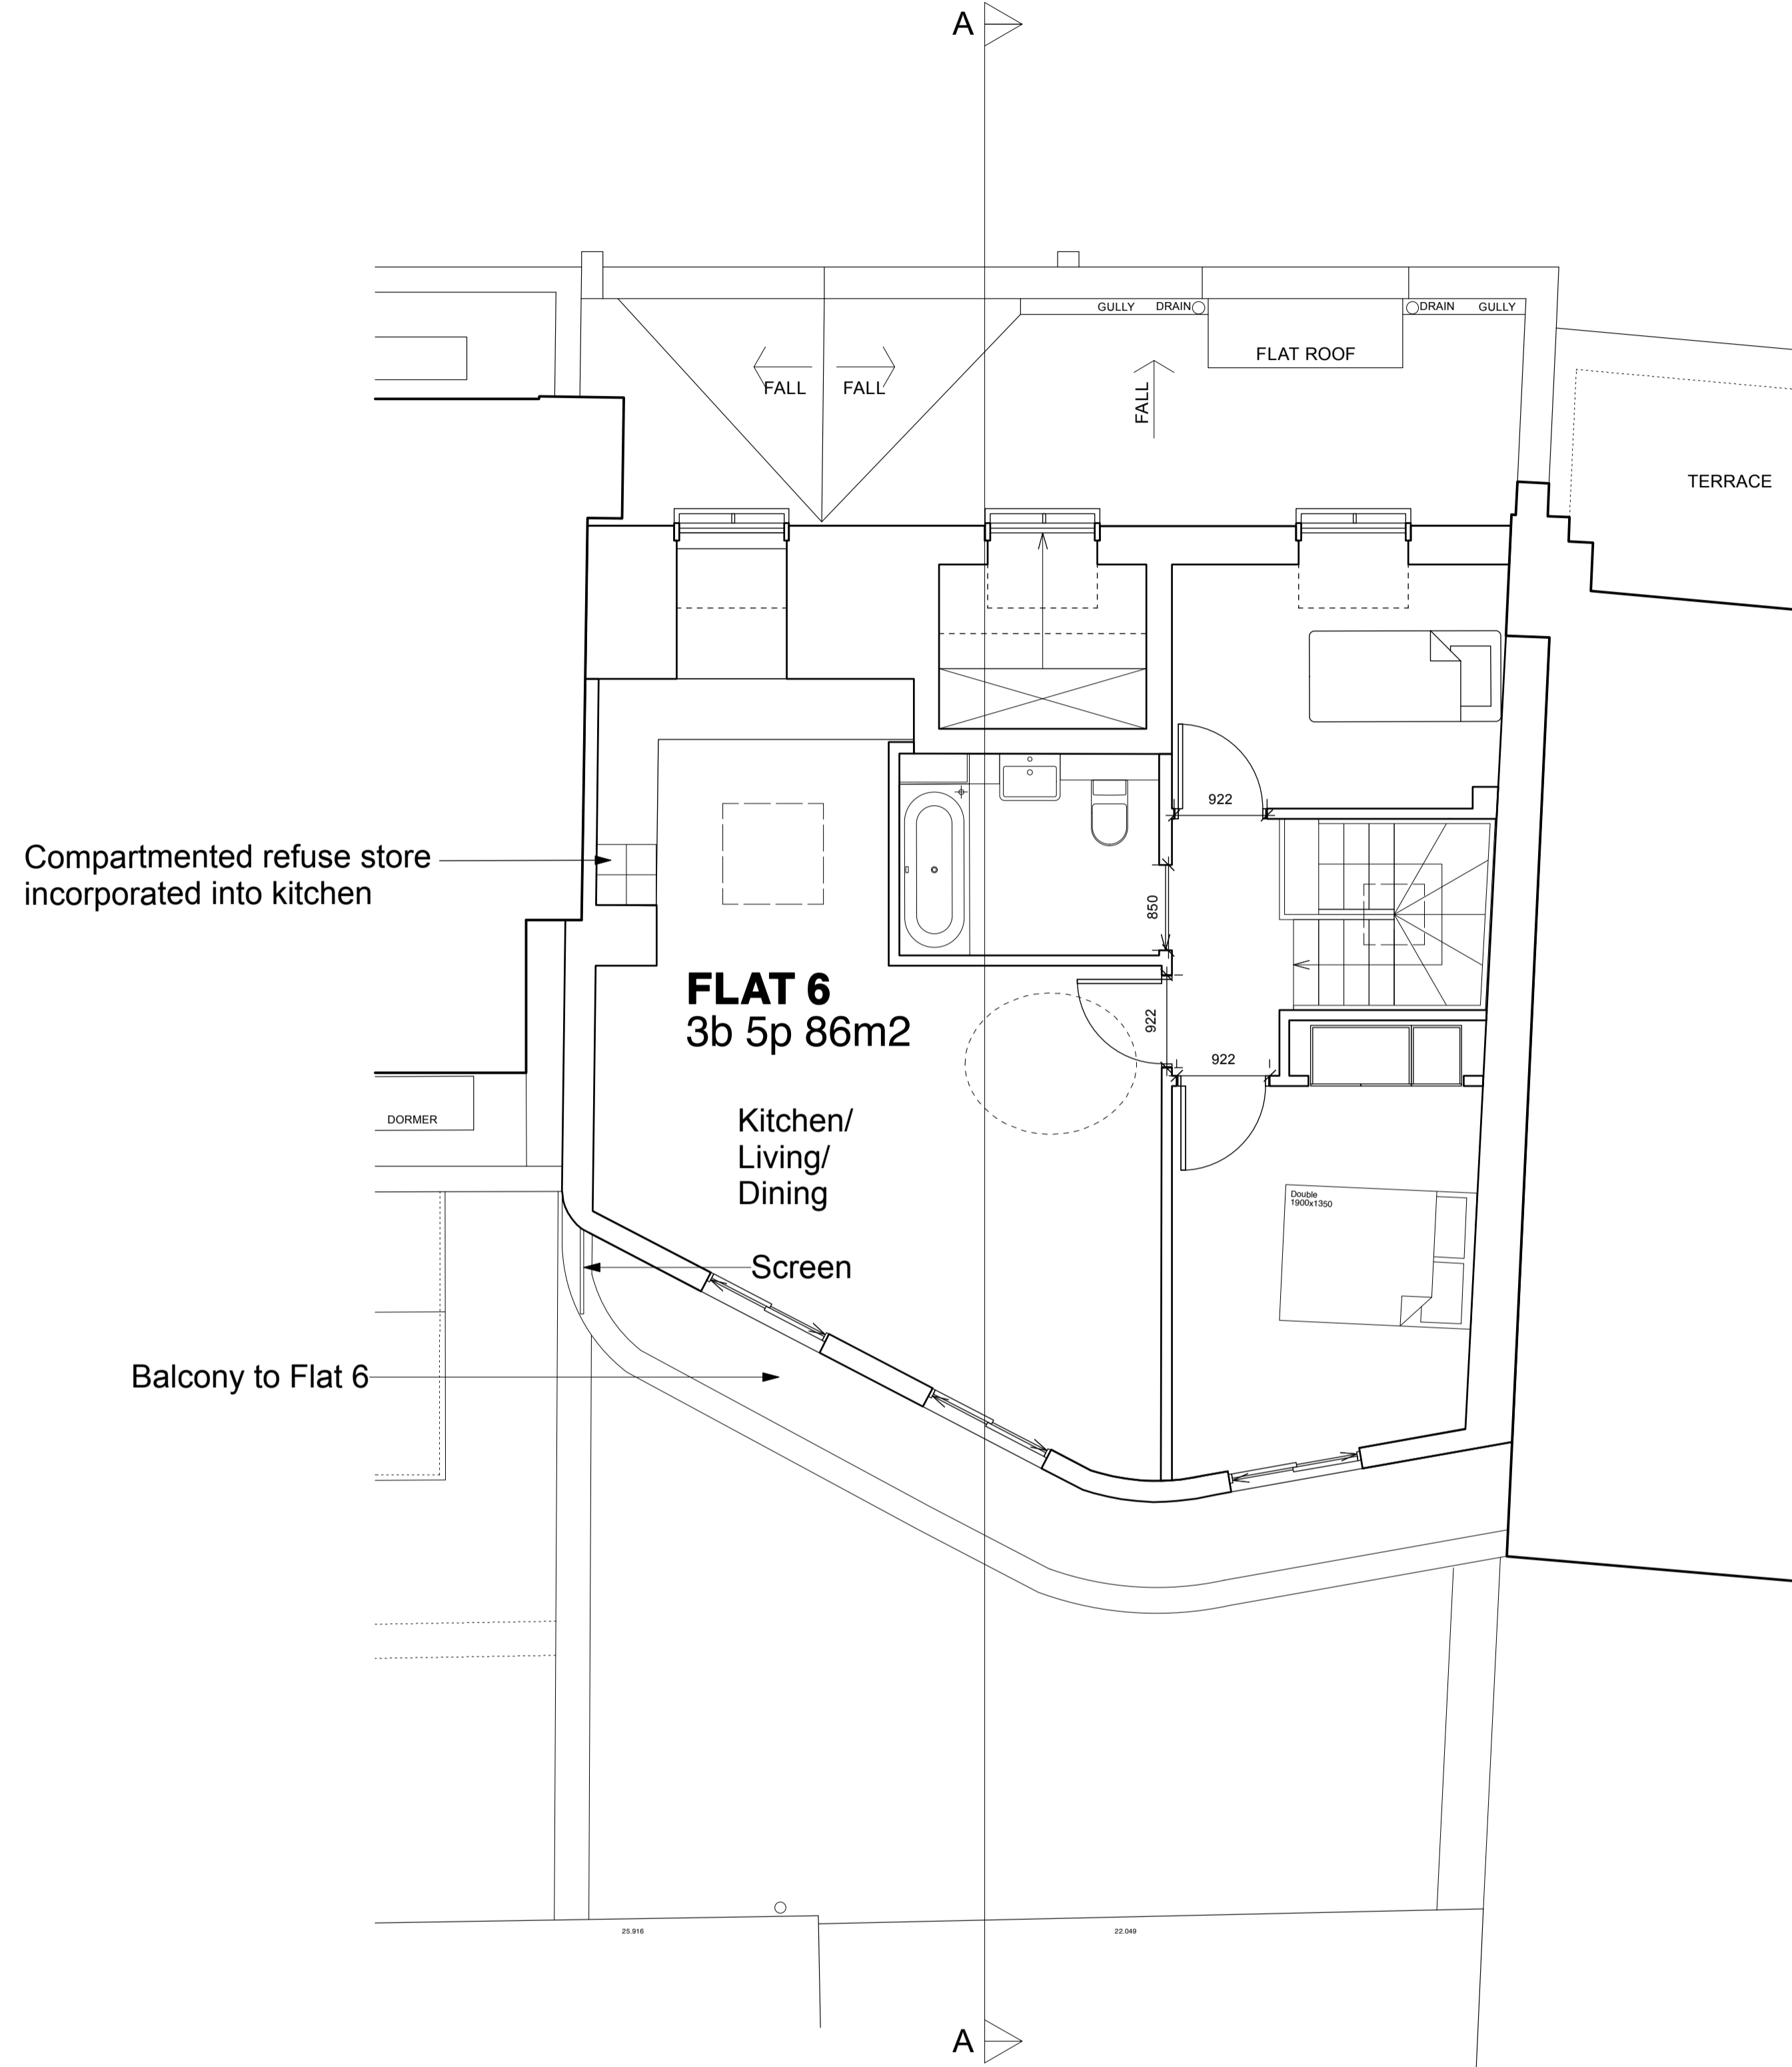

Notes

© Copyright Reserved Inglis Badrashi Ltd

Key

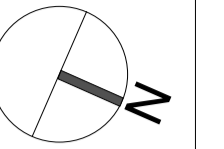

PLANNING

Revisions

- Revision A (13/03/14): Flat 5 layout amended
- Revision B (17/03/14): Minor layout revisions

ibla 11 Wells Mews London W1T 3HD
 1 020 7580 8808 f 020 7636 9951
 www.ibla.uk.com postroom@ibla.uk.com

Client
Intereuropean Properties S.A.

Project
96 Leather Lane EC1N 7TX

Drawing
Proposed Plans 3

Date
June 2012

Scale
1:50 at A1
1:100 at A3

Drawn by
JB

Ref.
753 P210B