



**NOTES:**

1. This drawing is a COPYRIGHT of Archetype.
2. Do not scale the drawing, use figured dimensions only.
3. All dimensions must be checked on site and Archetype should be informed immediately of any discrepancies prior to construction.


**SCALE 1:100**

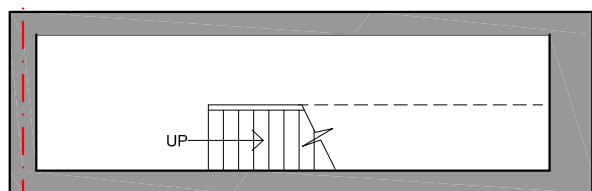

**BASEMENT FLOOR PLAN**  
12 Sqm

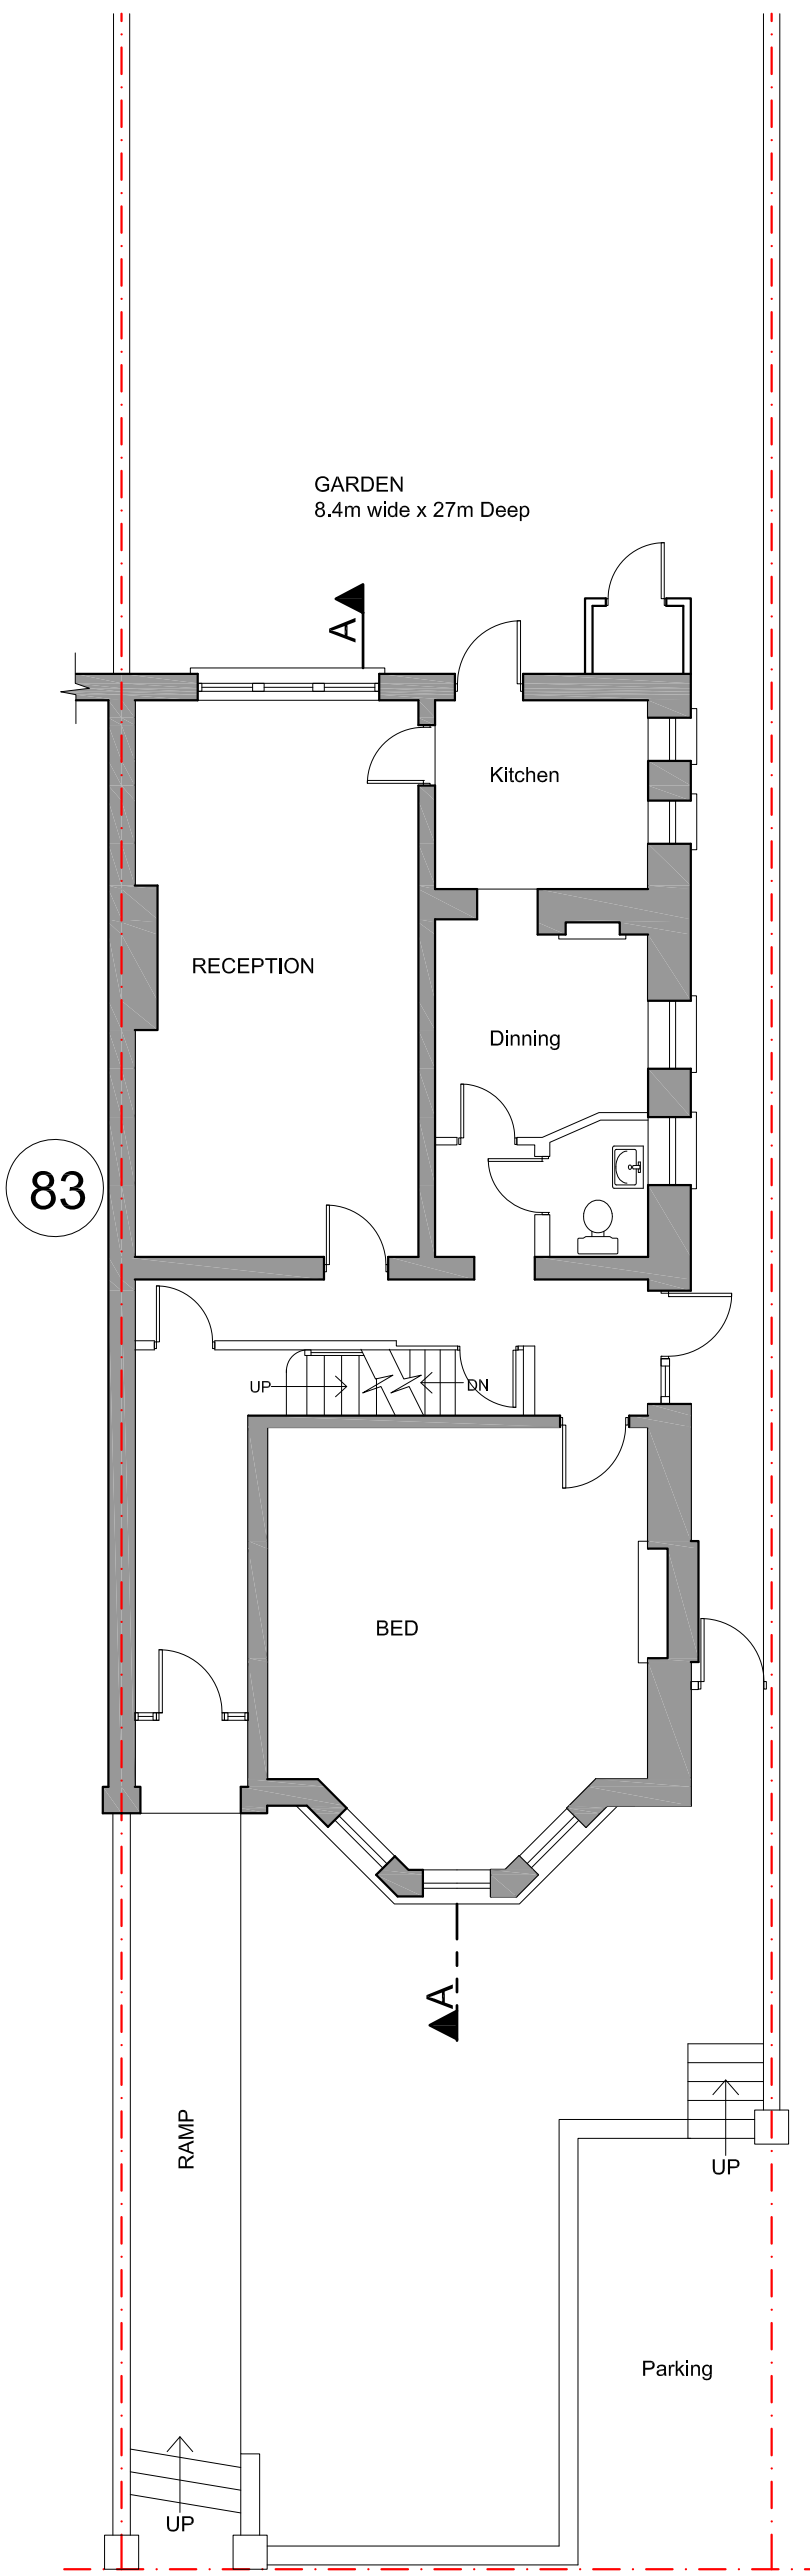

**GROUND FLOOR PLAN**  
101 Sqm

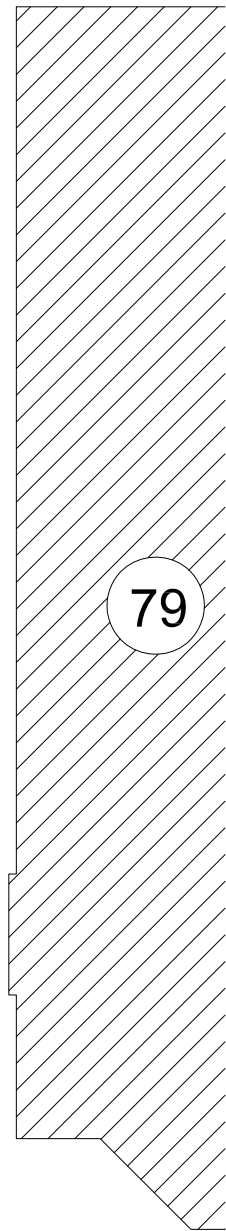

Revision	Description	Date
----------	-------------	------

**Archetype**  
Architects Planners Designers  
121 Gloucester Place London W1U 6JY  
Tel: 020 7486 3666 Fax: 020 7486 3888  
e-mail: architect@archetype.org.uk  
Web: www.archetype.org.uk

Project: **81 FORDWYCH ROAD**  
**LONDON NW2 3TL**

Drawing Title: **EXISTING PLANS**


Drawn: ZD	Approved:	Scale: 1:100@ A3	Date: JUNE 14
-----------	-----------	------------------	---------------

Drawing No.	Revision:
<b>1050 (01) 01</b>	



CAD Ref.

- NOTES:**
1. This drawing is a **COPYRIGHT** of Archetype.
  2. Do not scale the drawing; use figured dimensions only.
  3. All dimensions must be checked on site and Archetype should be informed immediately of any discrepancies prior to construction.


**SCALE 1:100**

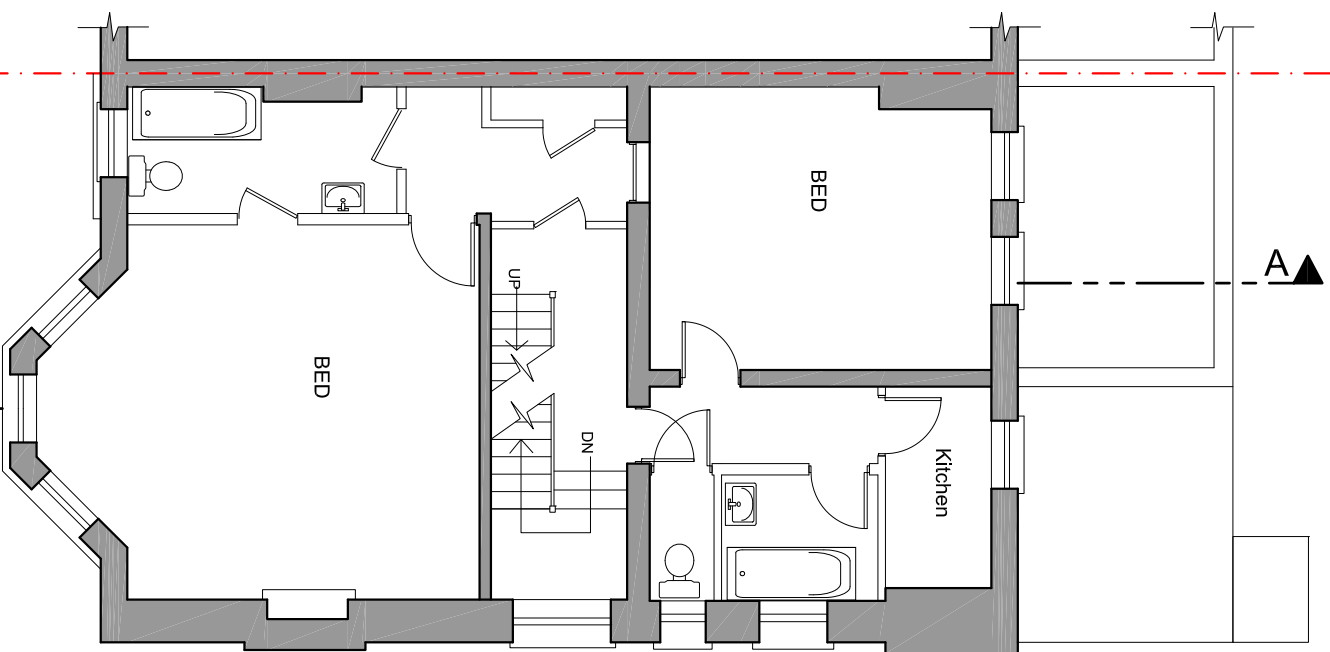

**FIRST FLOOR PLAN**  
82 Sqm

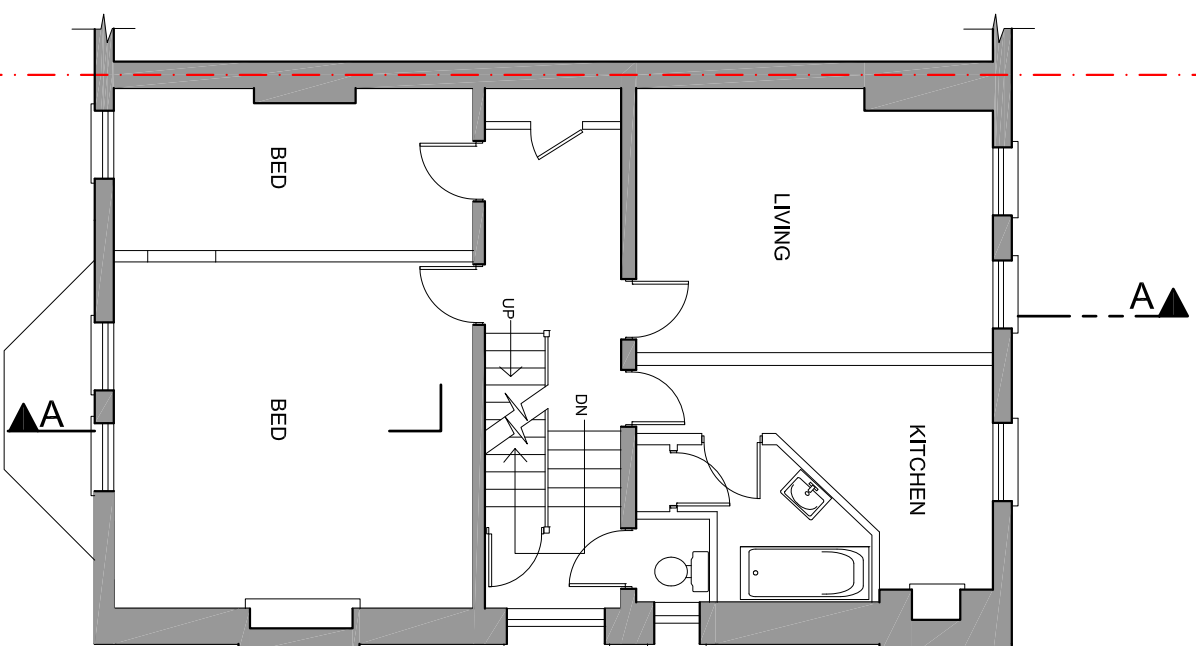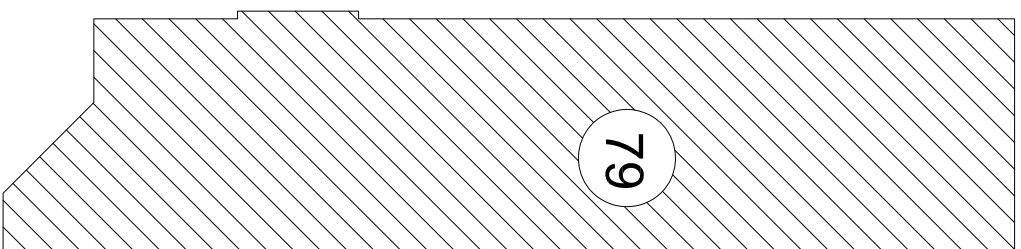

**SECOND FLOOR PLAN**  
80 Sqm

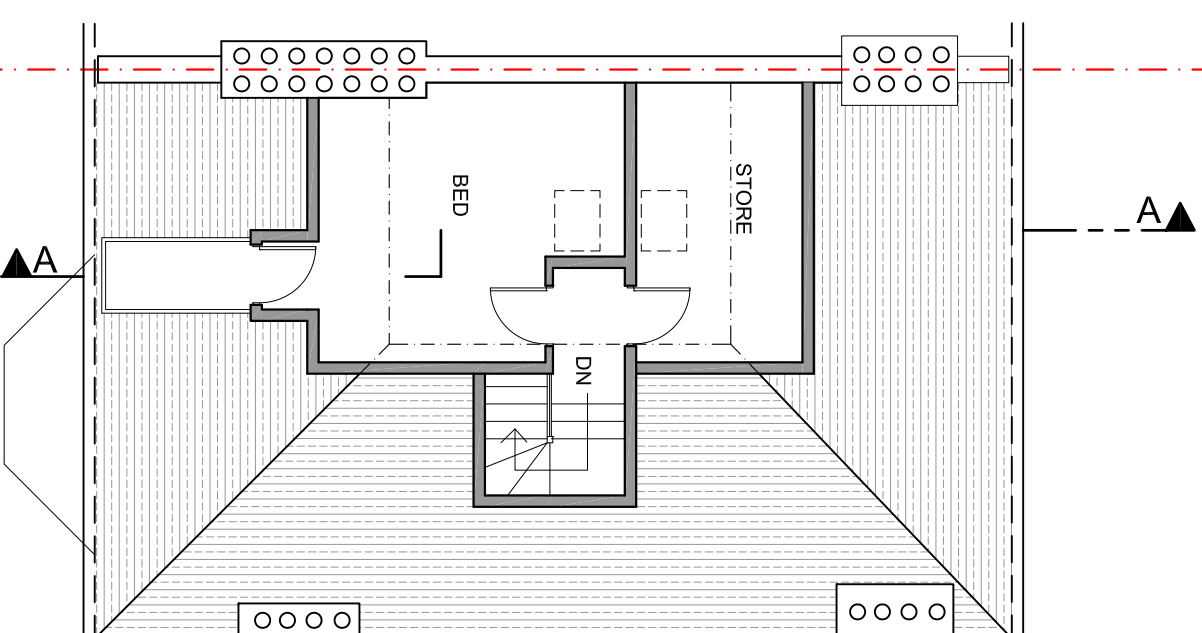

**LOFT PLAN**  
27 Sqm

Revision	Description	Date

**Archetype**  
ARCHITECTS

**Architects Planners Designers**  
121 Gloucester Place London W1U 6LW  
Tel: 020 7486 3868 Fax: 020 7486 3889  
Email: info@archetype.org.uk  
Web: www.archetype.org.uk

**Project:** 81 FORDWYCH ROAD  
LONDON NW2 3TL

**Drawing Title:** EXISTING PLANS


**Drawn:** ZID **Approved:** **Scale:** 1:100 **AS** **Date:** JUNE 14

**Drawing No.:** 1050 (01) 02 **Revision:**

CAD File

- NOTES:**
1. This drawing is a COPYRIGHT of Archetype.
  2. Do not scale the drawing, use figured dimensions only.
  3. All dimensions must be checked on site and Archetype should be informed immediately of any discrepancies prior to construction.

**SCALE 1:100**

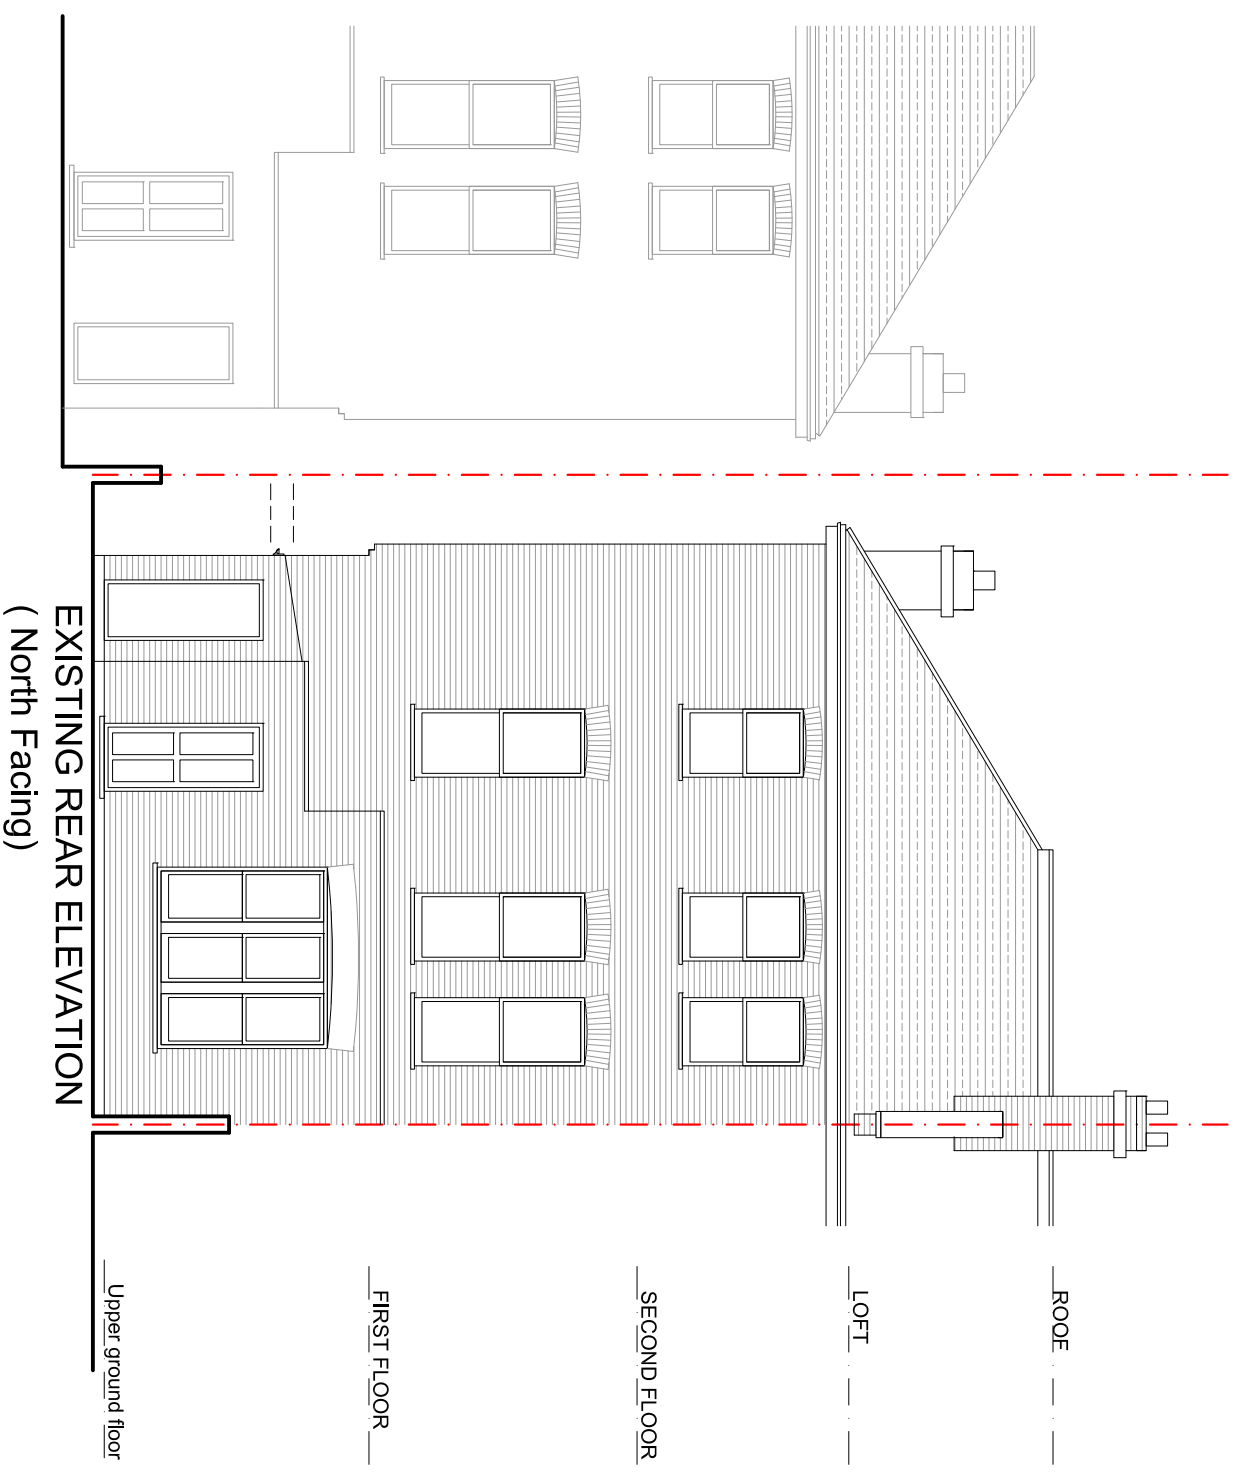

<b>Archetype</b>	
<b>Architects Planners Designers</b>	
121 Gloucester Place London W1U 6LJ	
Tel: 020 7486 3068 Fax: 020 7486 3888	
Email: <a href="mailto:info@archetype.org.uk">info@archetype.org.uk</a>	
Web: <a href="http://www.archetype.org.uk">www.archetype.org.uk</a>	

**Project:** 81 FORDWYCH ROAD  
LONDON NW2 3TL


**Drawing Title:** EXISTING ELEVATIONS

<b>Drawn:</b> ZD	<b>Approved:</b>	<b>Scale:</b> 1:100@A3	<b>Date:</b> JUNE 14
<b>Drawing No:</b> 1050 (01) 03	<b>Revision:</b>		

CAD File

- NOTES:**
1. This drawing is a COPYRIGHT of Archetype.
  2. Do not scale the drawing, use figured dimensions only.
  3. All dimensions must be checked on site and Archetype should be informed immediately of any discrepancies prior to construction.

**SCALE 1:100**

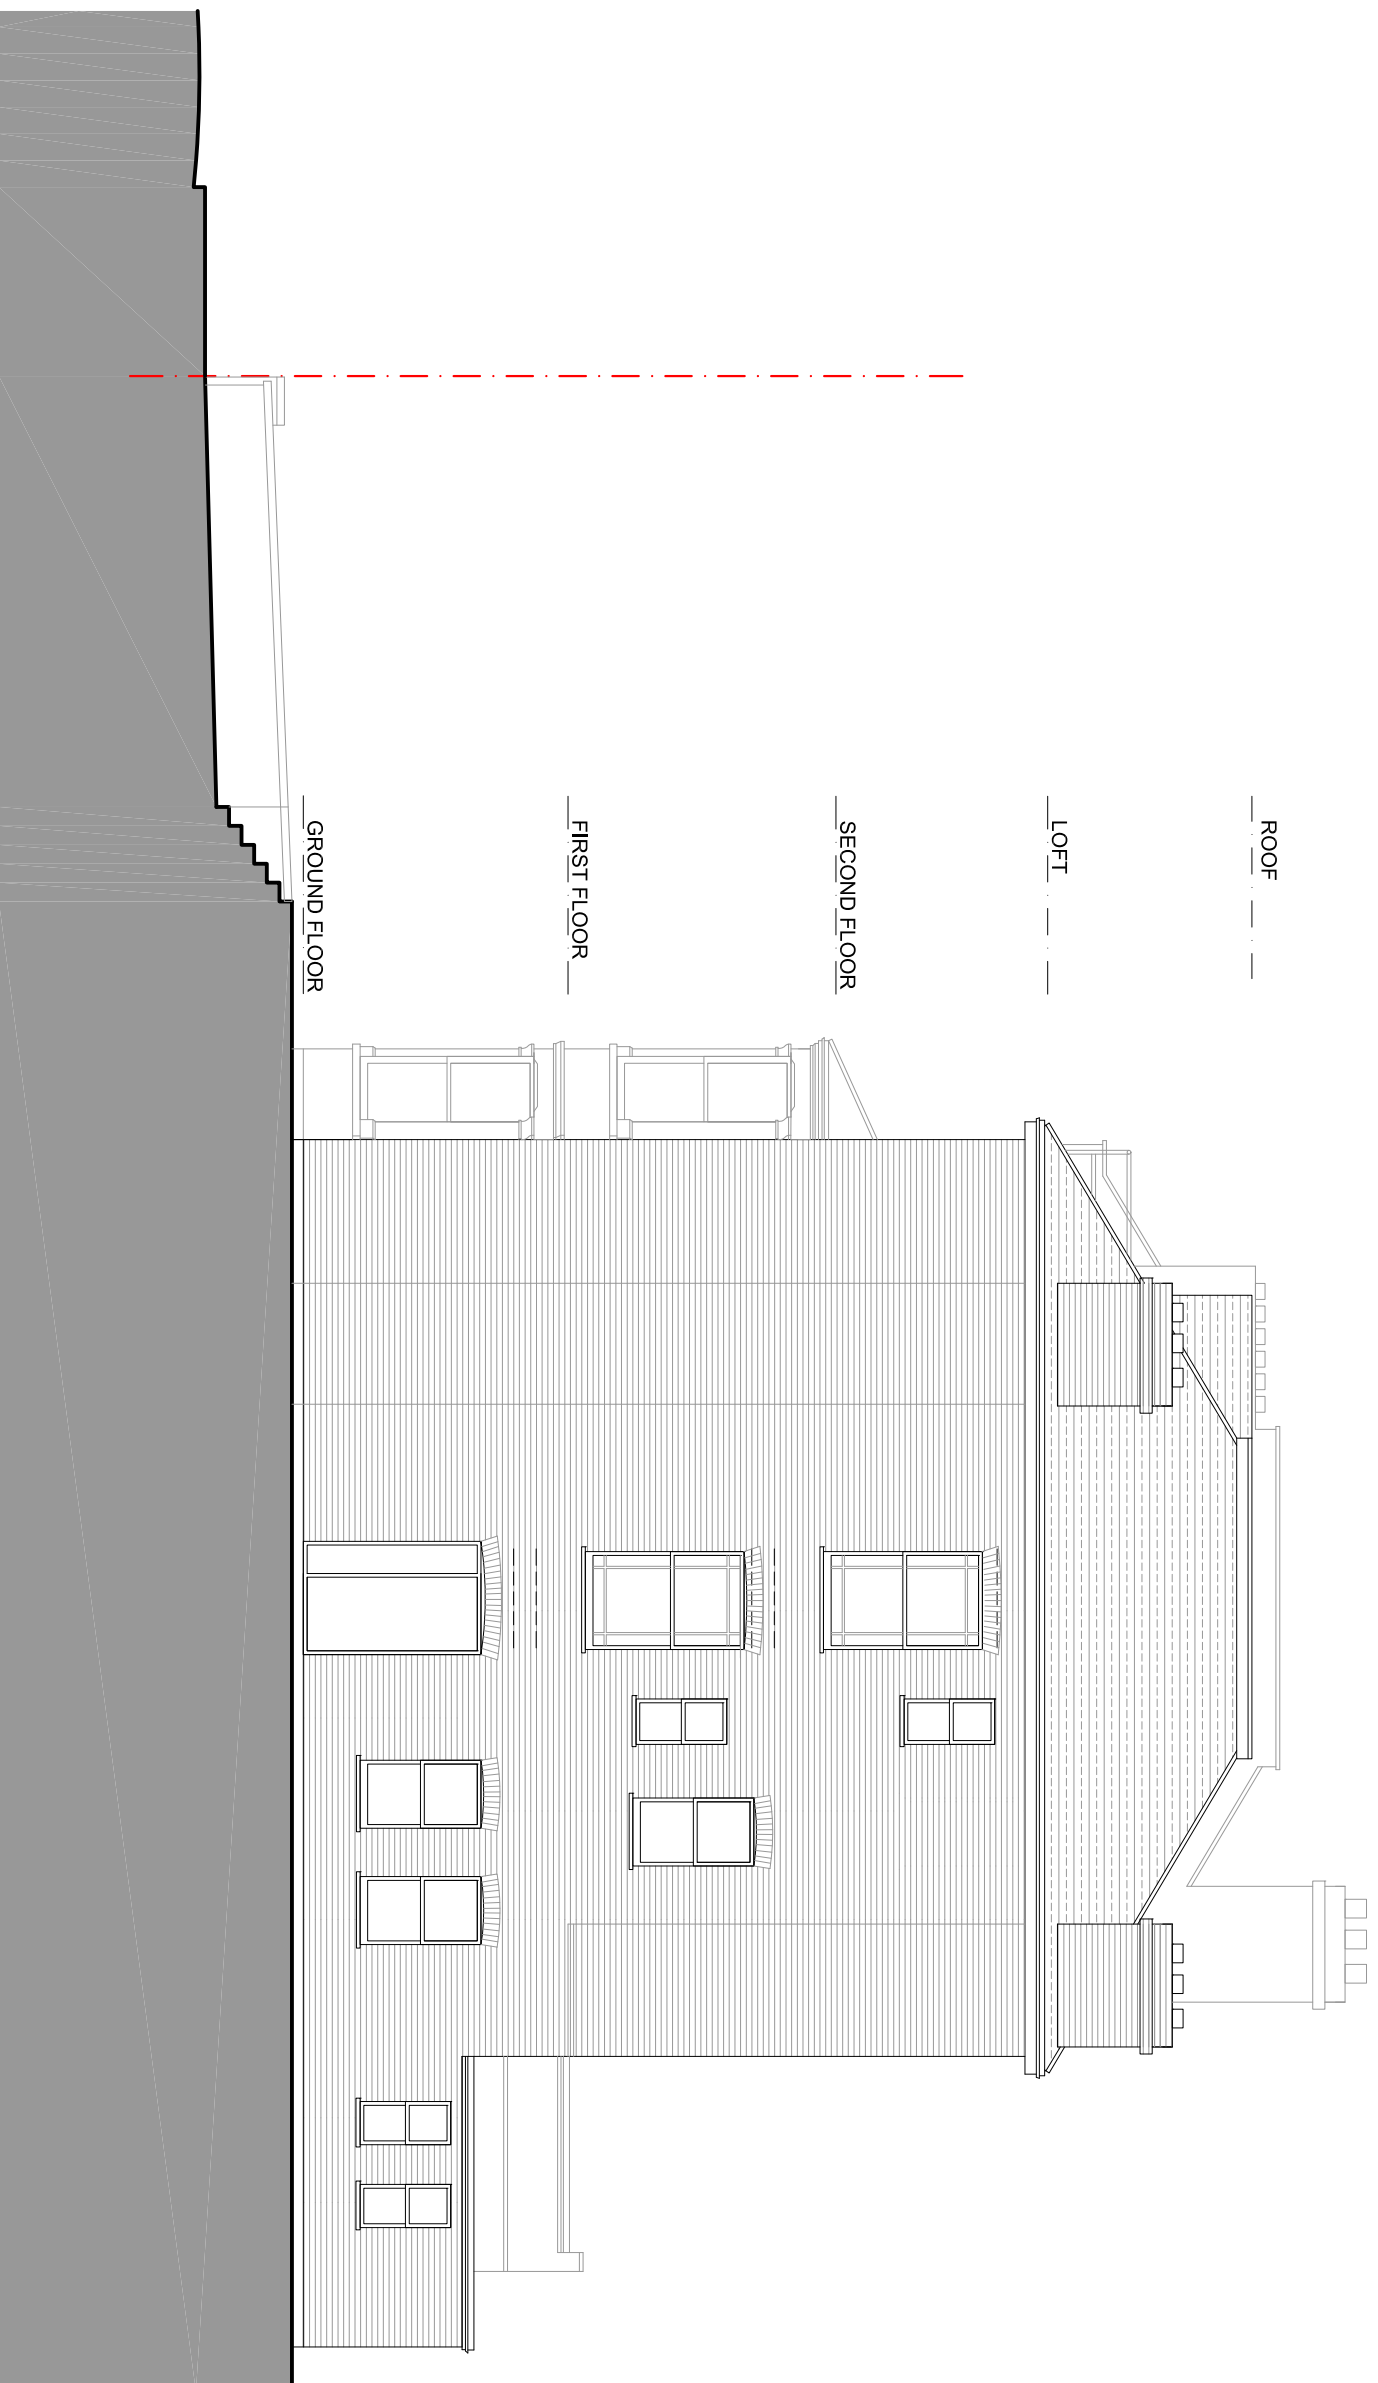

**EXISTING SIDE ELEVATION  
(EAST FACING)**


Revision	Description	Date
<p><b>Archetype</b> Architects Planners Designers</p> <p>121 Gloucester Place London W1U 6LJ Tel: 020 7486 3068 Fax: 020 7486 3888 www.archetype.org.uk</p>		

Project:	81 FORDWYCH ROAD LONDON NW2 3TL
Drawing Title:	EXISTING ELEVATIONS

Drawn: ZD	Approved:	Scale: 1:100 @ A3	Date: JUNE 14
Drawing No:	1050 (01) 04	Revision:	
CAD File:			

- NOTES:**
1. This drawing is a COPYRIGHT of Archetype.
  2. Do not scale the drawing, use figured dimensions only.
  3. All dimensions must be checked on site and Archetype should be informed immediately of any discrepancies prior to construction.

**SCALE 1:100**

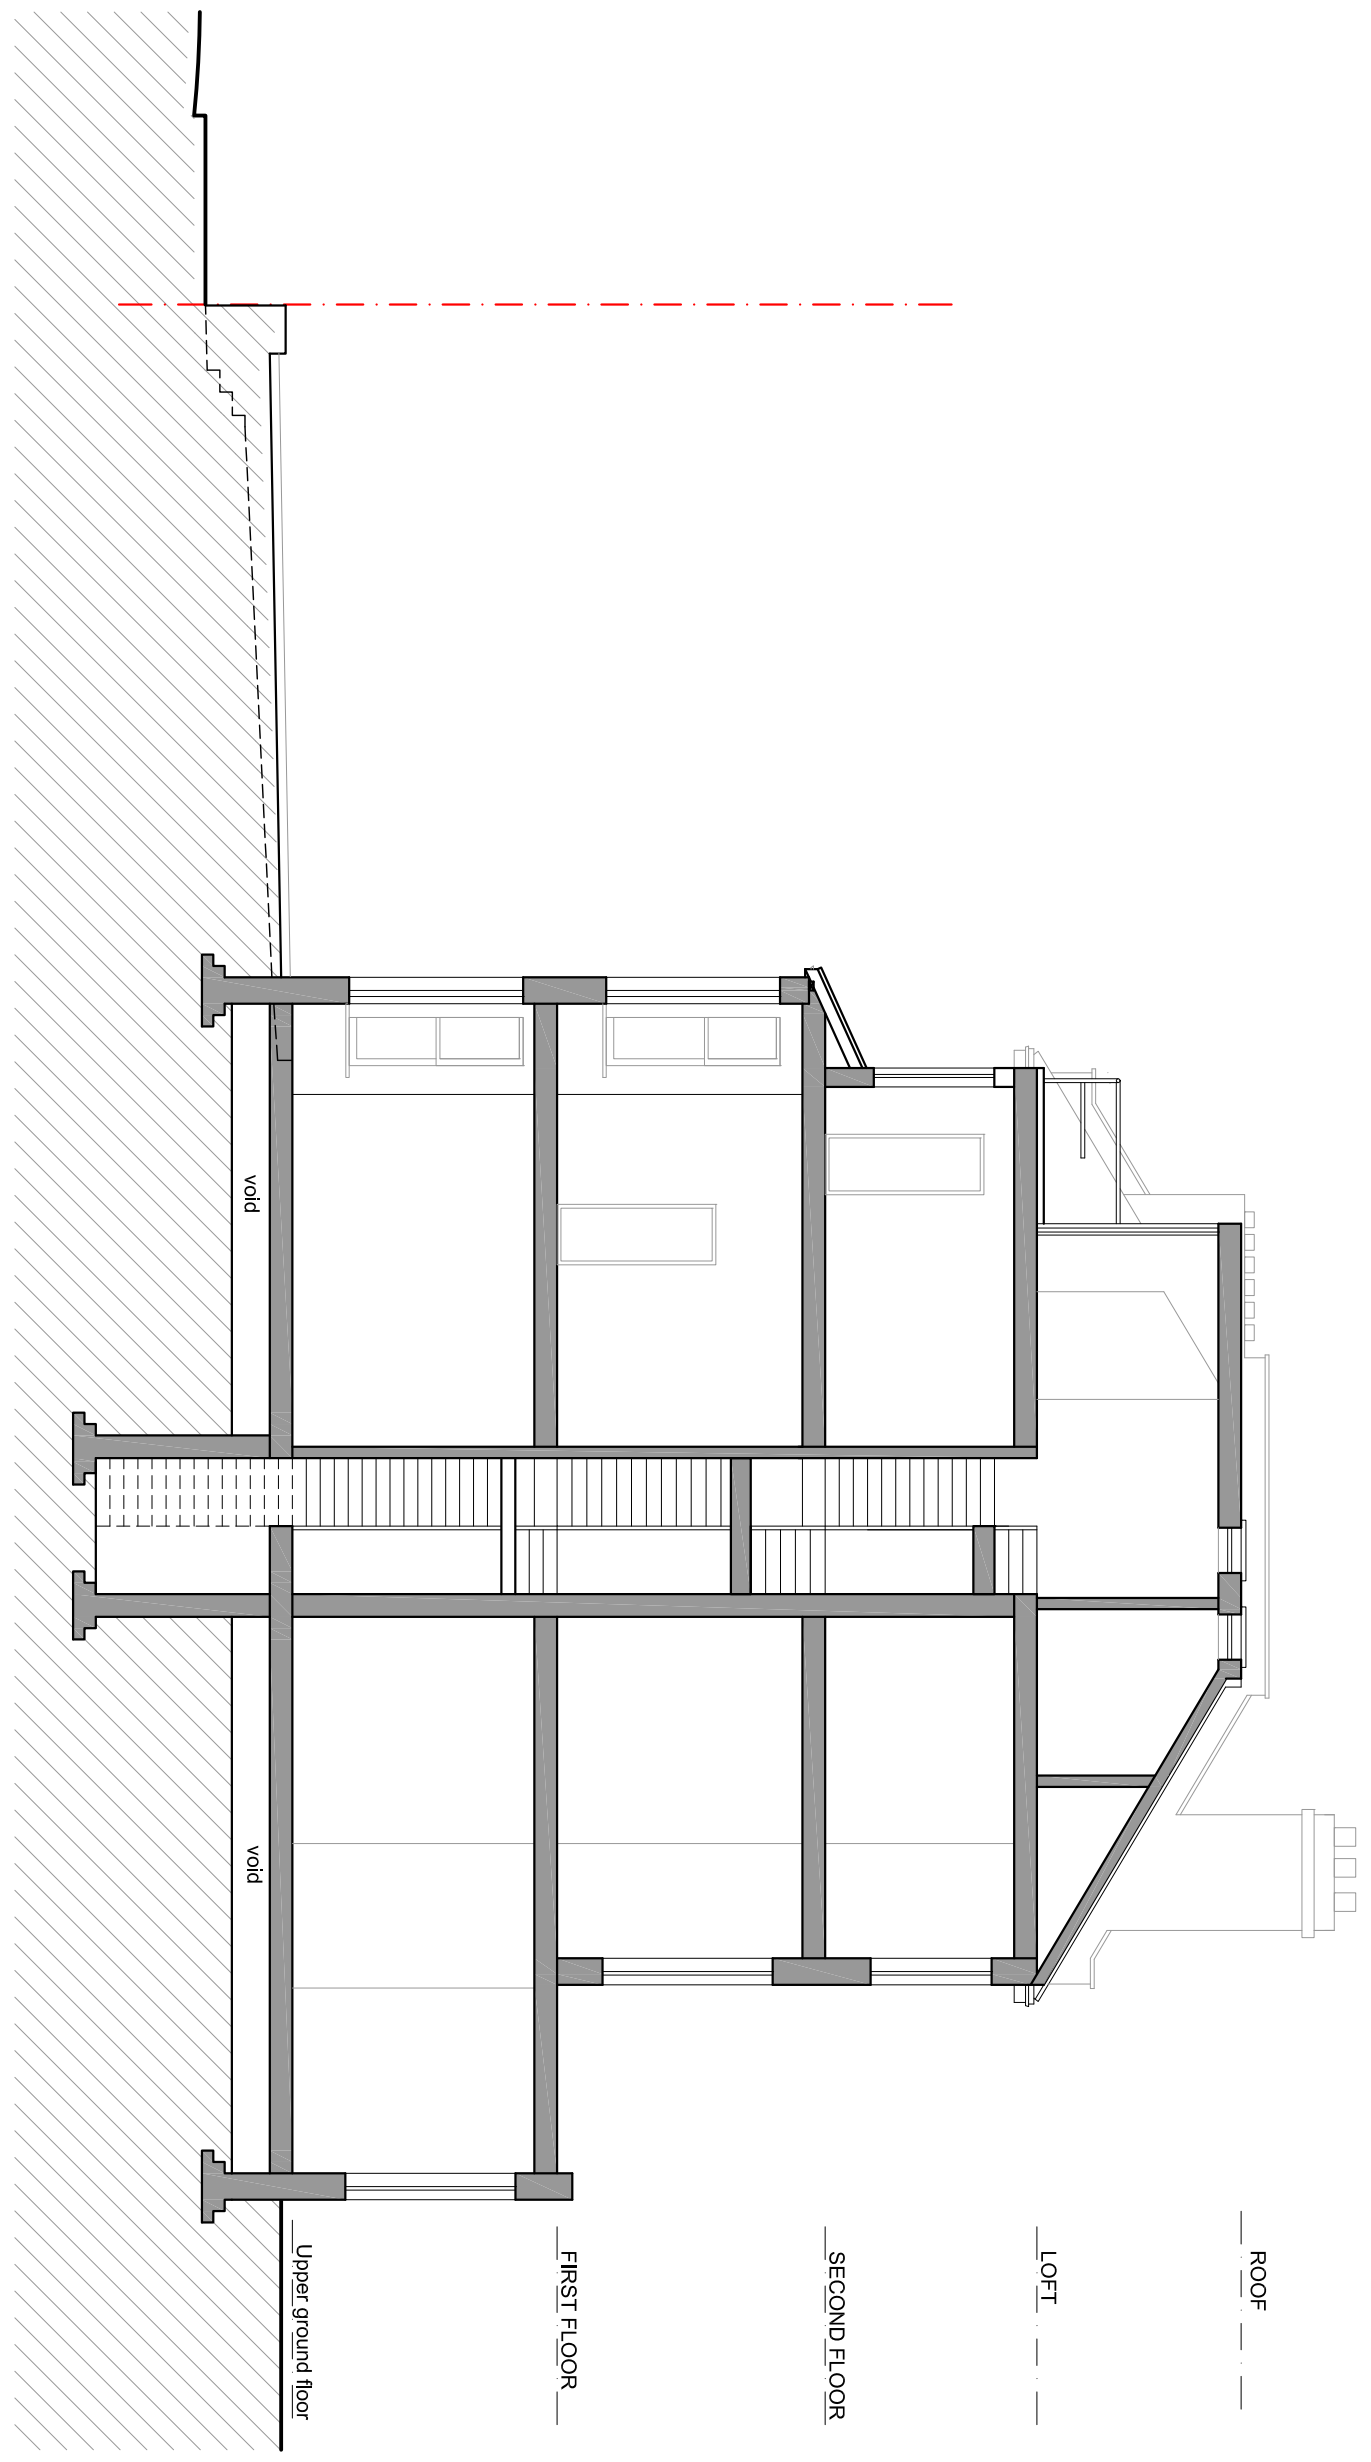

**EXISTING SECTION A**

**Archetype**  
ARCHITECTS


**Architects Planners Designers**  
 121 Gloucester Place London W1U 6LW  
 Tel: 020 7498 3888 Fax: 020 7498 3889  
 Email: info@archetype.org.uk  
 Web: www.archetype.org.uk

**Project:** 81 FORDWYCH ROAD  
 LONDON NW2 3TL


**Drawing Title:** EXISTING SECTION

<b>Drawn:</b> ZD	<b>Approved:</b>	<b>Scale:</b> 1:100 @ A3	<b>Date:</b> JUNE 14
<b>Drawing No:</b> 1050 (01) 05	<b>Revision:</b>		

CAD File

 

- NOTES:**
1. This drawing is a COPYRIGHT of Archetype.
  2. Do not scale the drawing, use figured dimensions only.
  3. All dimensions must be checked on site and Archetype should be informed immediately of any discrepancies prior to construction.

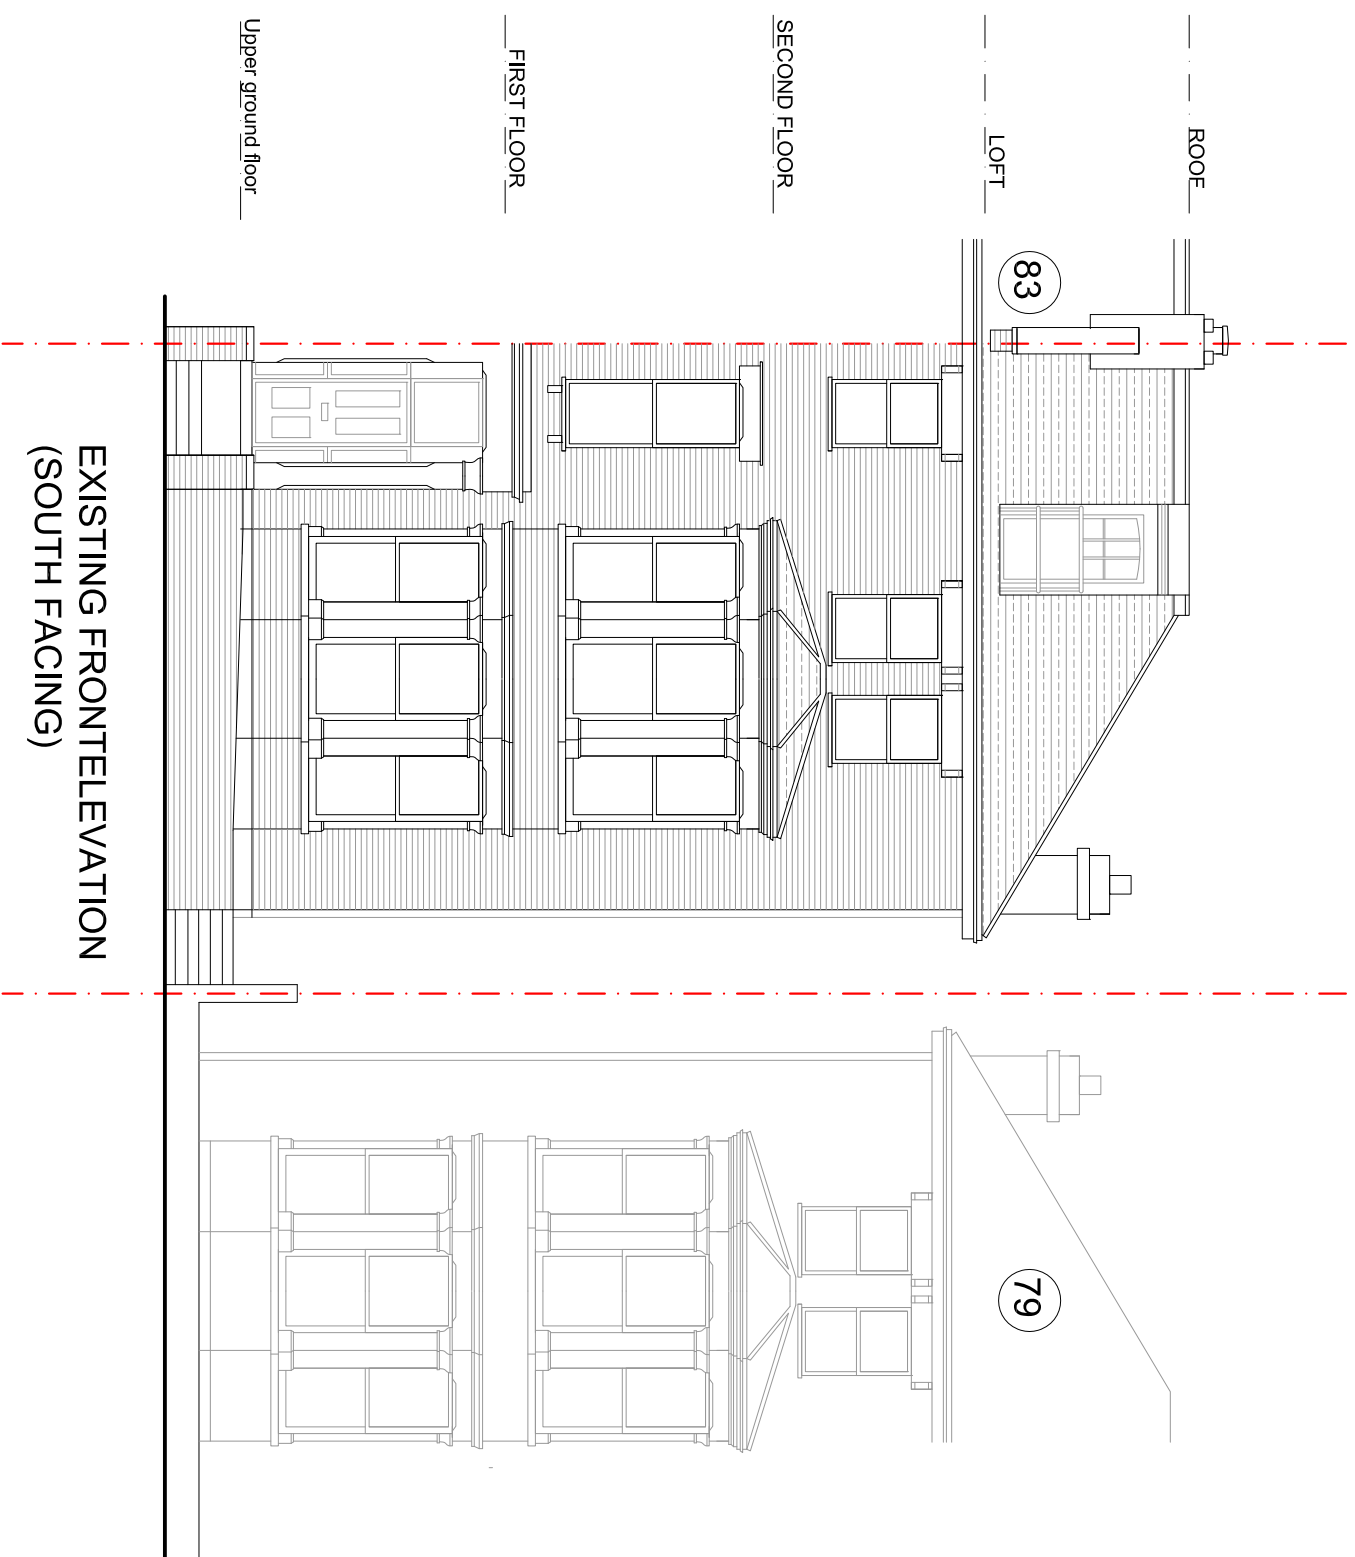

Revision	Description	Date

**Archetype**  
ARCHITECTS

**Architects Planners Designers**  
121 Gloucester Place London W1U 6LW  
Tel: 020 7486 3888 Fax: 020 7486 3889  
Email: info@archetype.org.uk  
Web: www.archetype.org.uk

Project: **81 FORDWYCH ROAD  
LONDON NW2 3TL**

Drawing Title: **EXISTING FRONT ELEVATION**

Drawn: ZD Approved: Scale: 1:100@A3 Date: JUNE 14

Drawing No: **1050 (01) 06** Revision:

CAD File:

**EXISTING FRONTELEVATION  
(SOUTH FACING)**