



SCALE 1:100

 


**NOTES:**


1. This drawing is a COPYRIGHT of Archetype.
2. Do not scale the drawing, use figured dimensions only.
3. All dimensions must be checked on site and Archetype should be informed immediately of any discrepancies prior to construction.

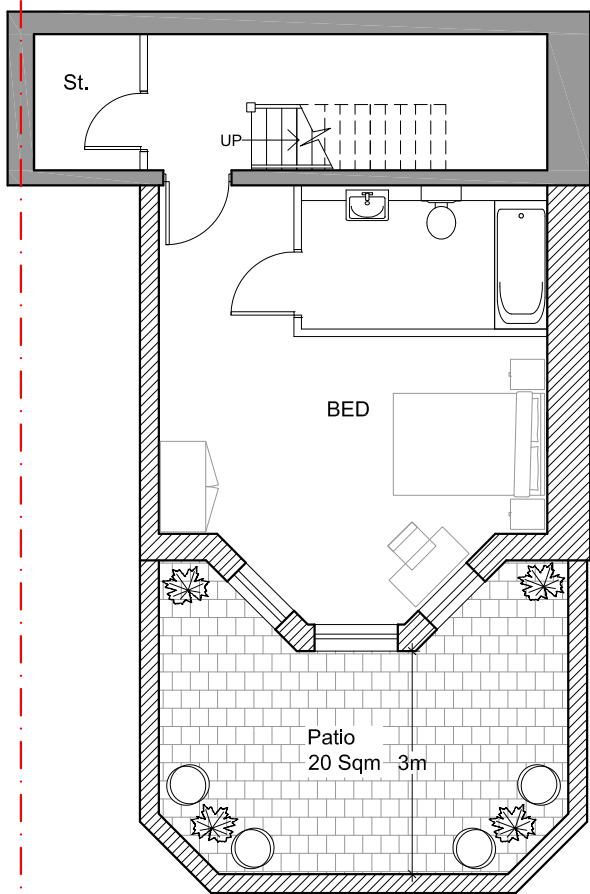

**LOWER GROUND FLOOR PLAN**  
39 Sqm




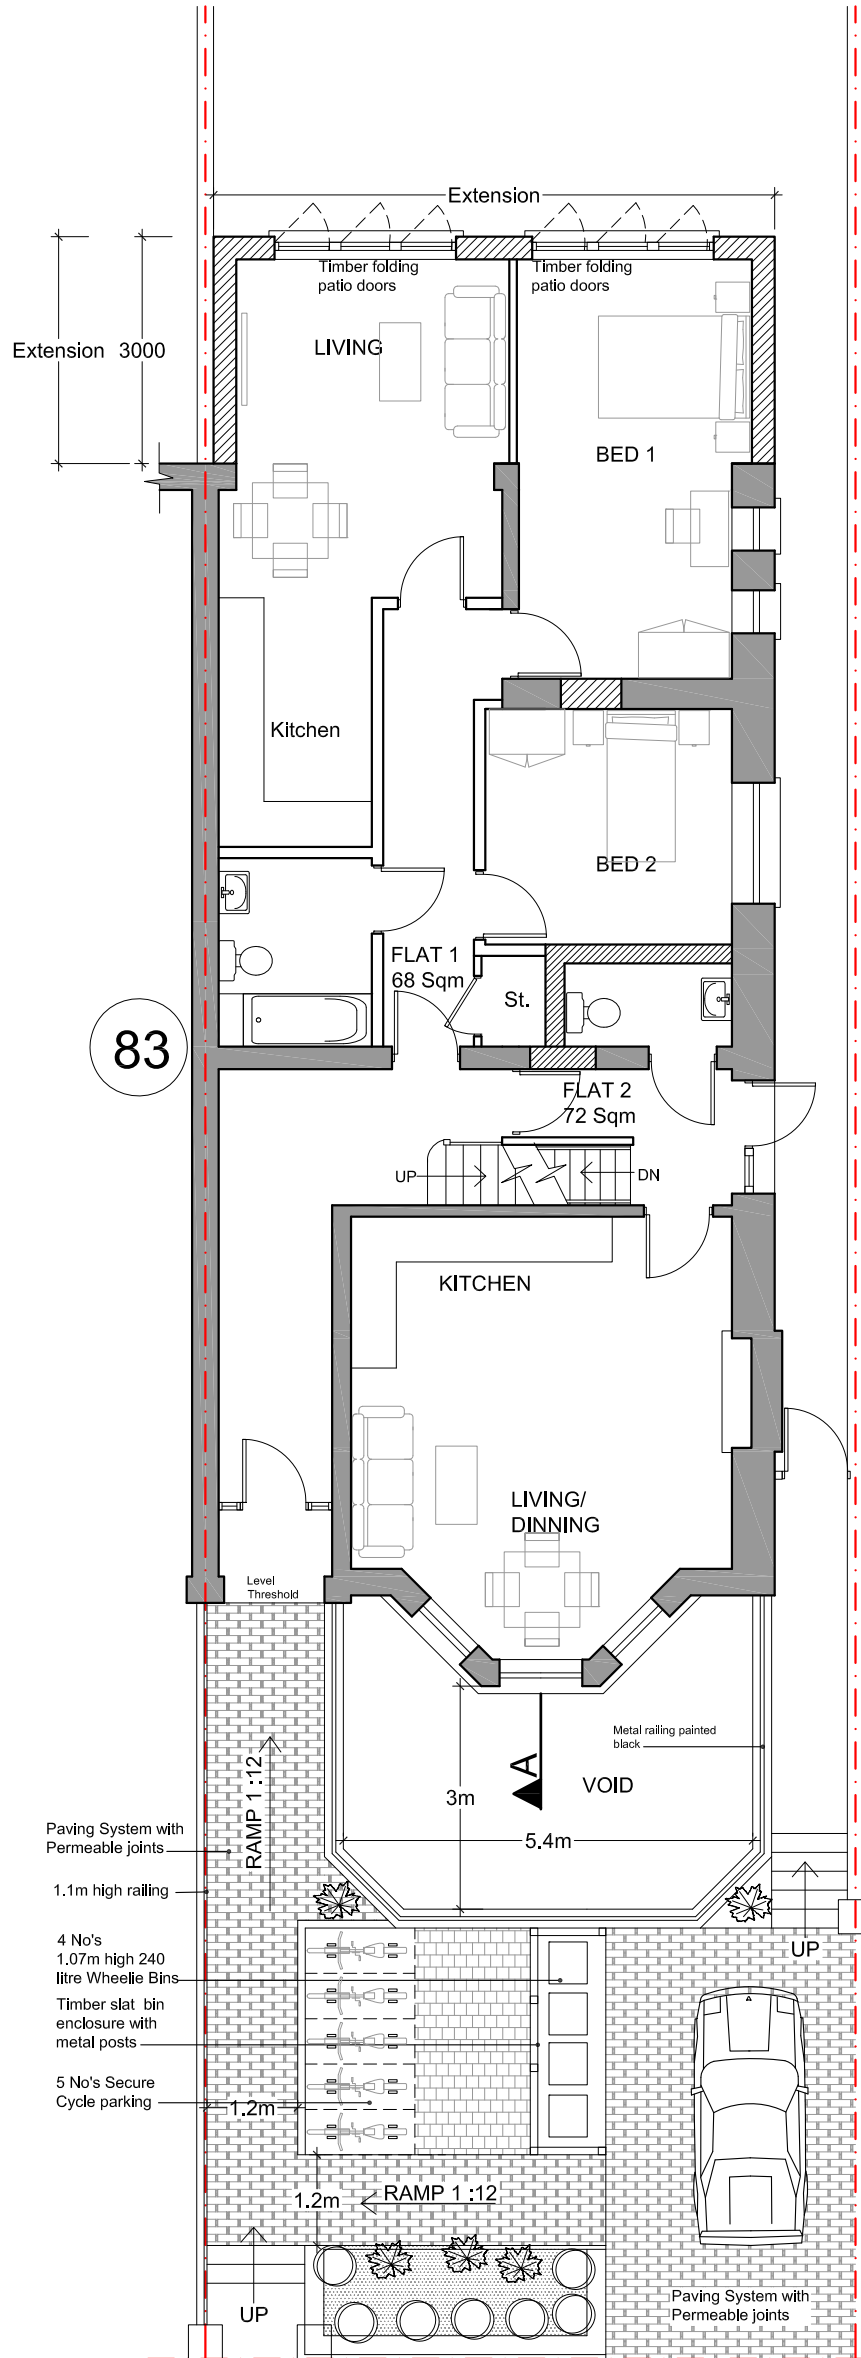


**GROUND FLOOR PLAN**  
120 Sqm

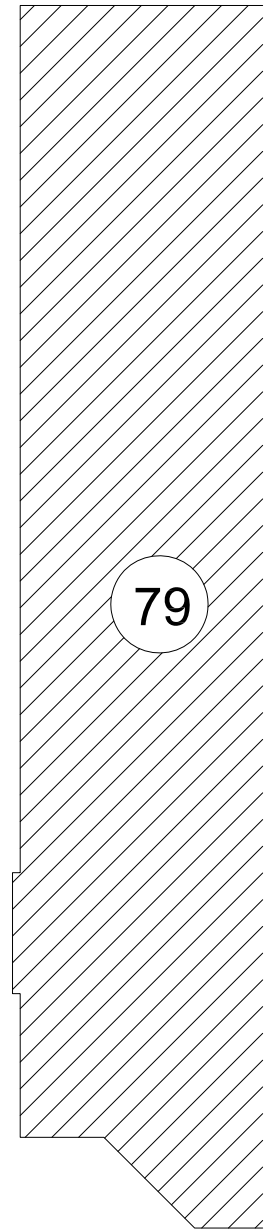

Revision	Description	Date
<p><b>Archetype</b> Architects Planners Designers 121 Gloucester Place London W1U 6JY Tel: 020 7486 3655 Fax: 020 7486 3658 e-mail: architect@archetype.org.uk Web: www.archetype.org.uk</p>		
Project: 81 FORDWYCH ROAD LONDON NW2 3TL		
Drawing Title: PROPOSED PLANS		
Drawn: ZD	Approved:	Scale: 1:100@ A3 Date: JUNE 14
Drawing No. 1050 (02) 01		Revised:
CAD Ref.		


- NOTES:**
1. This drawing is a COPYRIGHT of Archetype.
  2. Do not scale the drawing, use figured dimensions only.
  3. All dimensions must be checked on site and Archetype should be informed immediately of any discrepancies prior to construction.

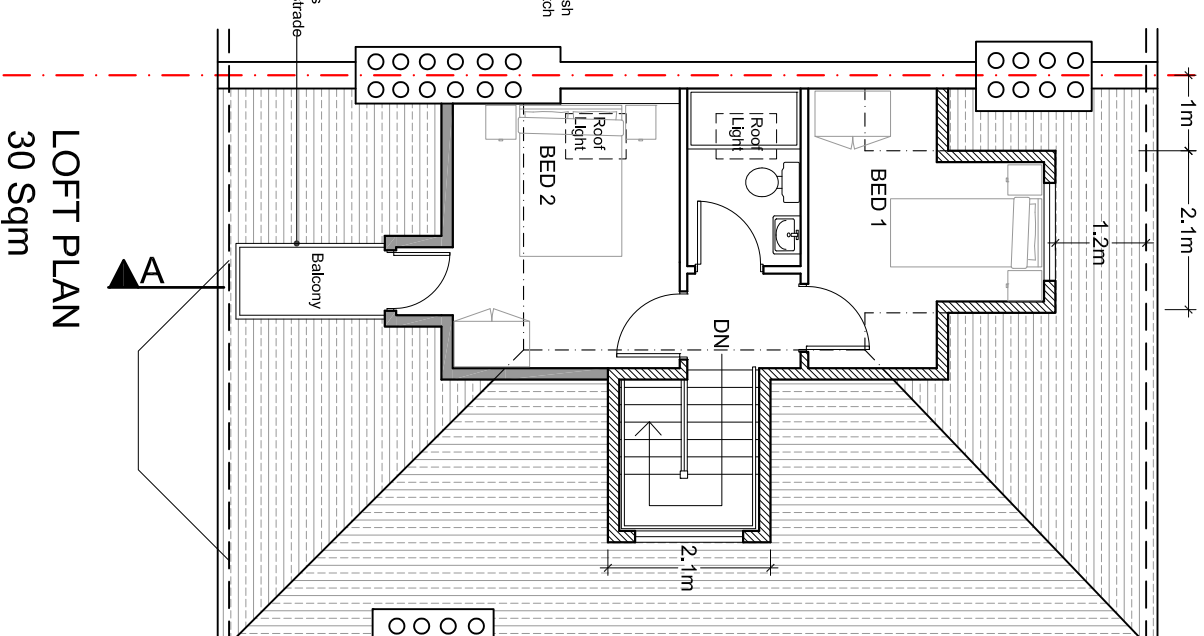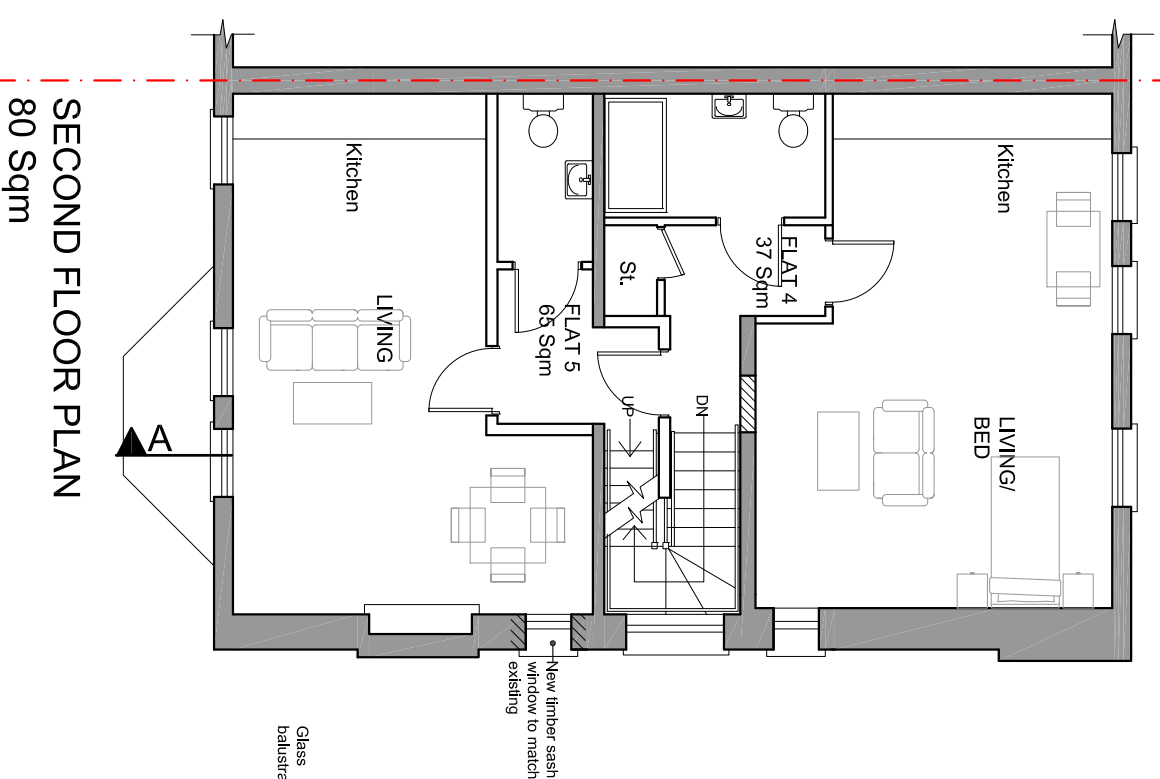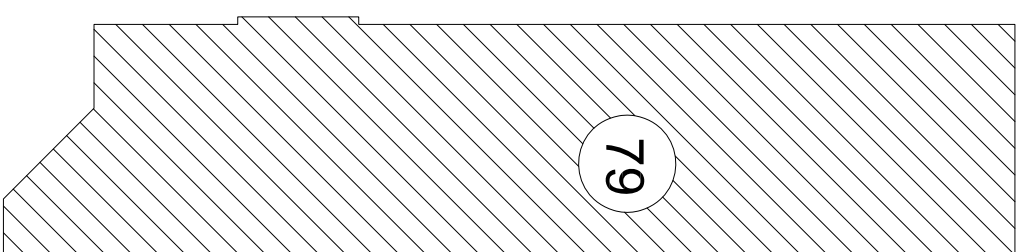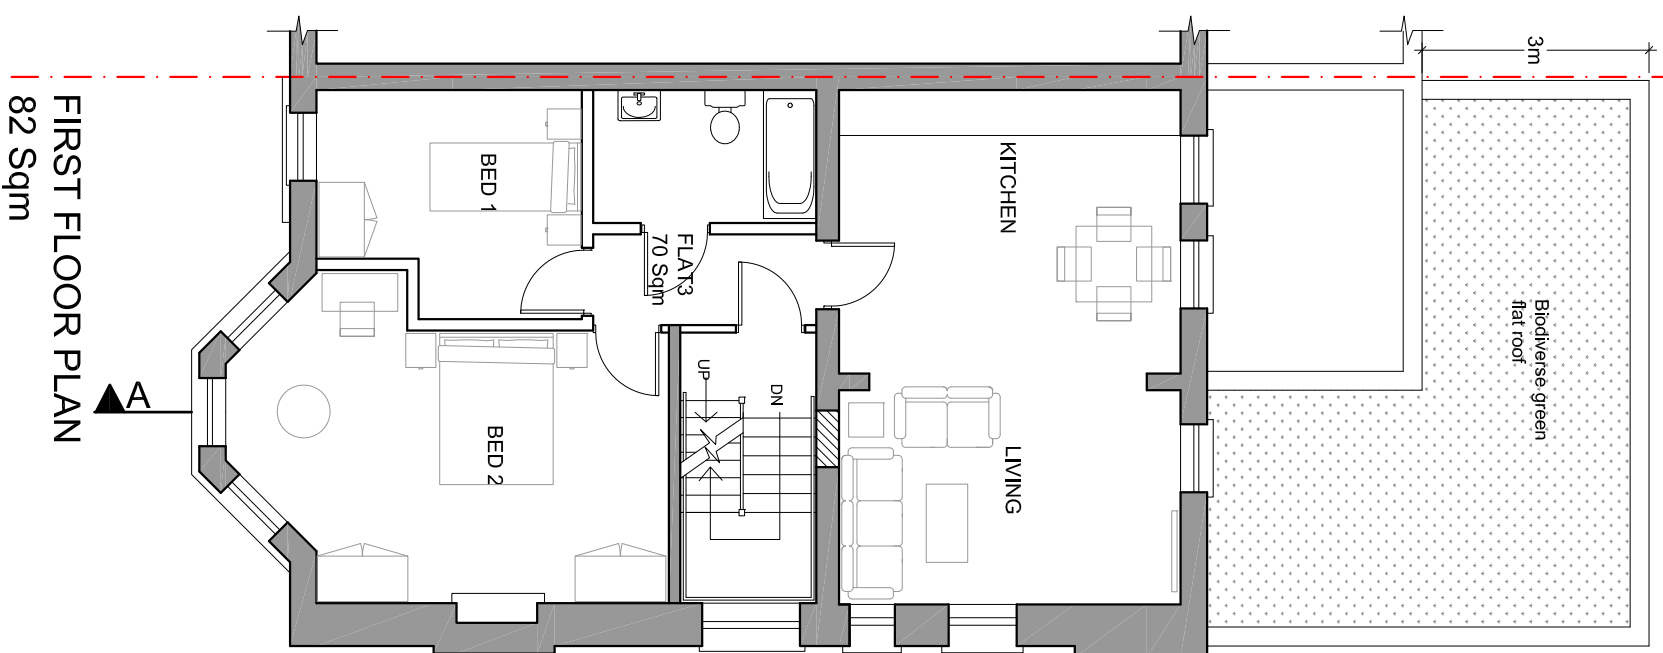

<p><b>Archetype</b> Architects Planners Designers</p> <p>121 Gloucester Place London W1U 6LW Tel: 020 7498 2000 Fax: 020 7498 2888 Email: info@archetype.org.uk Website: www.archetype.org.uk</p>	
<p><b>Project:</b> 81 FORDWYCH ROAD LONDON NW2 3TL</p>	
<p><b>Drawing Title:</b> PROPOSED PLANS</p>	
<p><b>Drawn:</b> ZD</p>	<p><b>Approved:</b></p>
<p><b>Drawing No.:</b> 1050 (02) 02</p>	<p><b>Scale:</b> 1:100 @ A3 Date: JUNE 14</p>
<p>CAD File:</p>	<p>Resident:</p>

- NOTES:**
1. This drawing is a COPYRIGHT of Archetype.
  2. Do not scale the drawing, use figured dimensions only.
  3. All dimensions must be checked on site and Archetype should be informed immediately of any discrepancies prior to construction.

**SCALE 1:100**

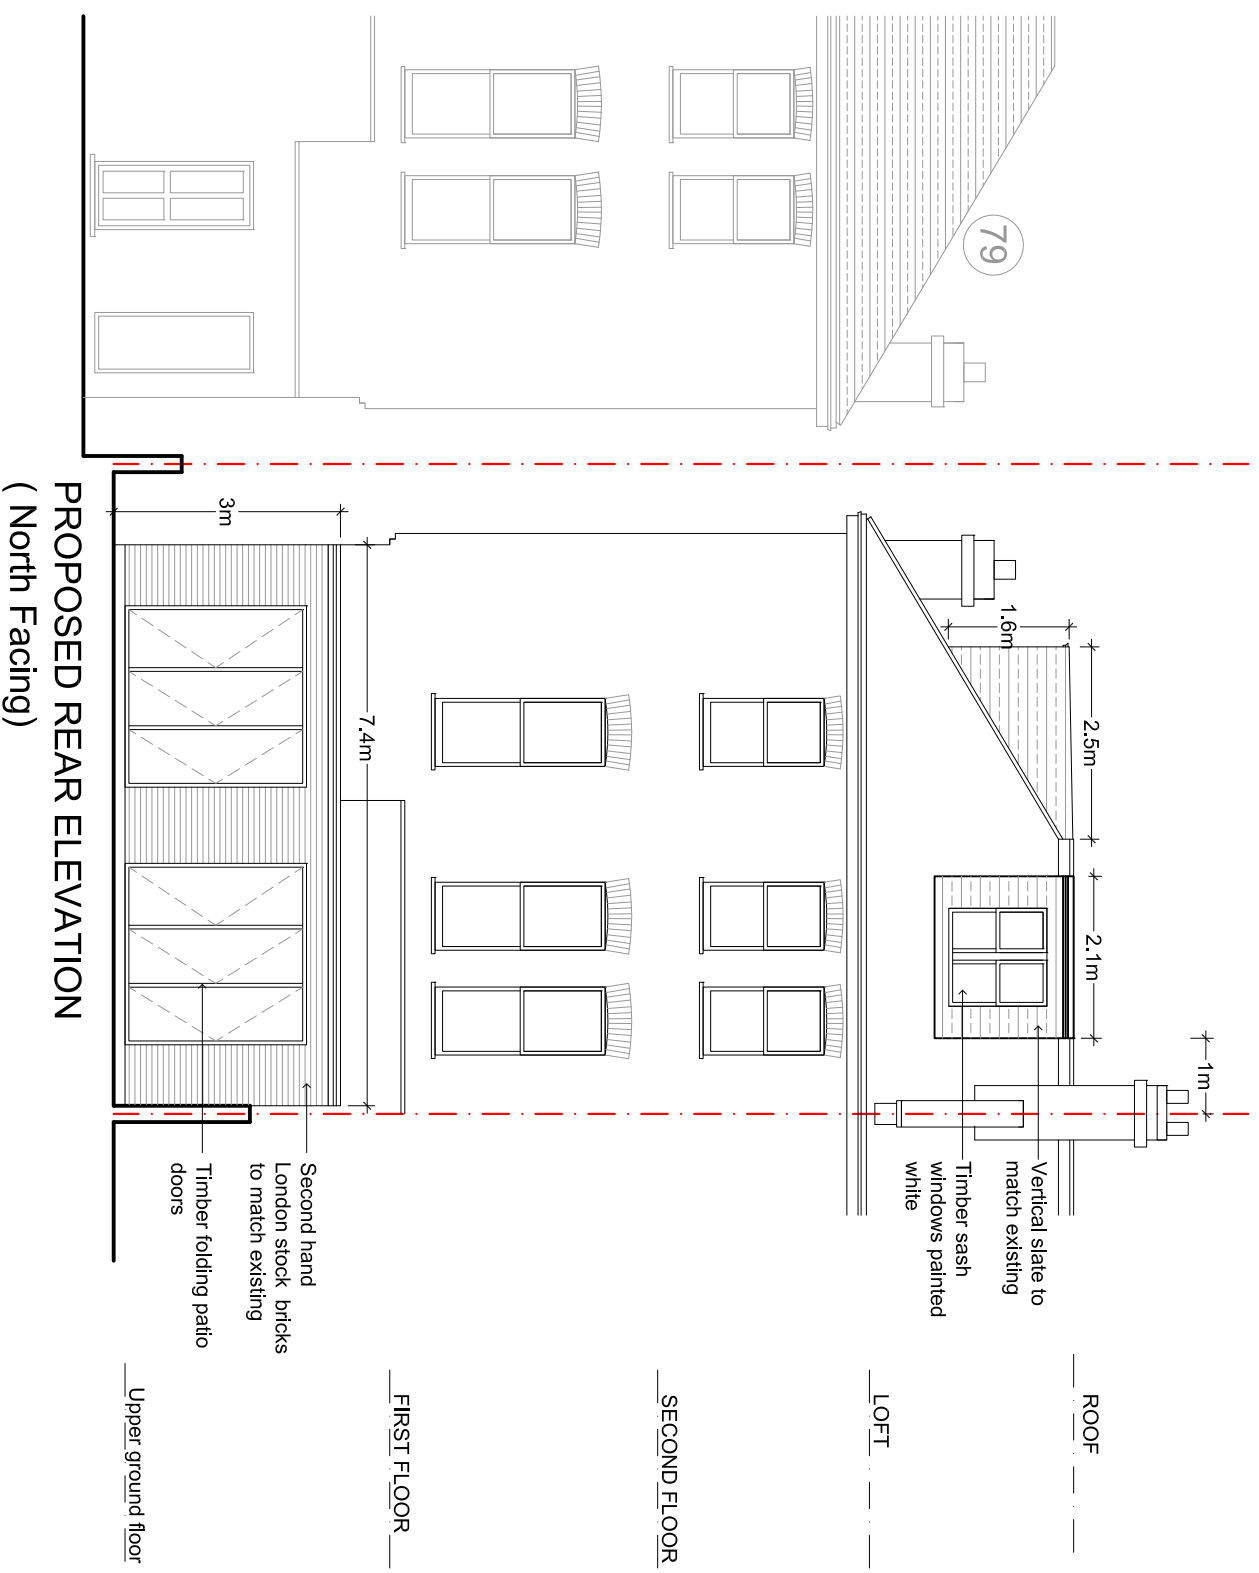

Revision	Description	Date

**Archetype**  
ARCHITECTS

**Architects Planners Designers**  
121 Gloucester Place London W1U 6LW  
Tel: 020 7486 3888 Fax: 020 7486 3889  
Email: info@archetype.org.uk  
Web: www.archetype.org.uk

Project: **81 FORDWYCH ROAD**  
**LONDON NW2 3TL**

Drawing Title: **PROPOSED ELEVATIONS**


Drawn: ZD Approved: Scale: 1:100@A3 Date: JUNE 14

Drawing No: **1050 (02) 03** Revision:  

CAD File:

- NOTES:**
1. This drawing is a COPYRIGHT of Archetype.
  2. Do not scale the drawing, use figured dimensions only.
  3. All dimensions must be checked on site and Archetype should be informed immediately of any discrepancies prior to construction.

**SCALE 1:100**

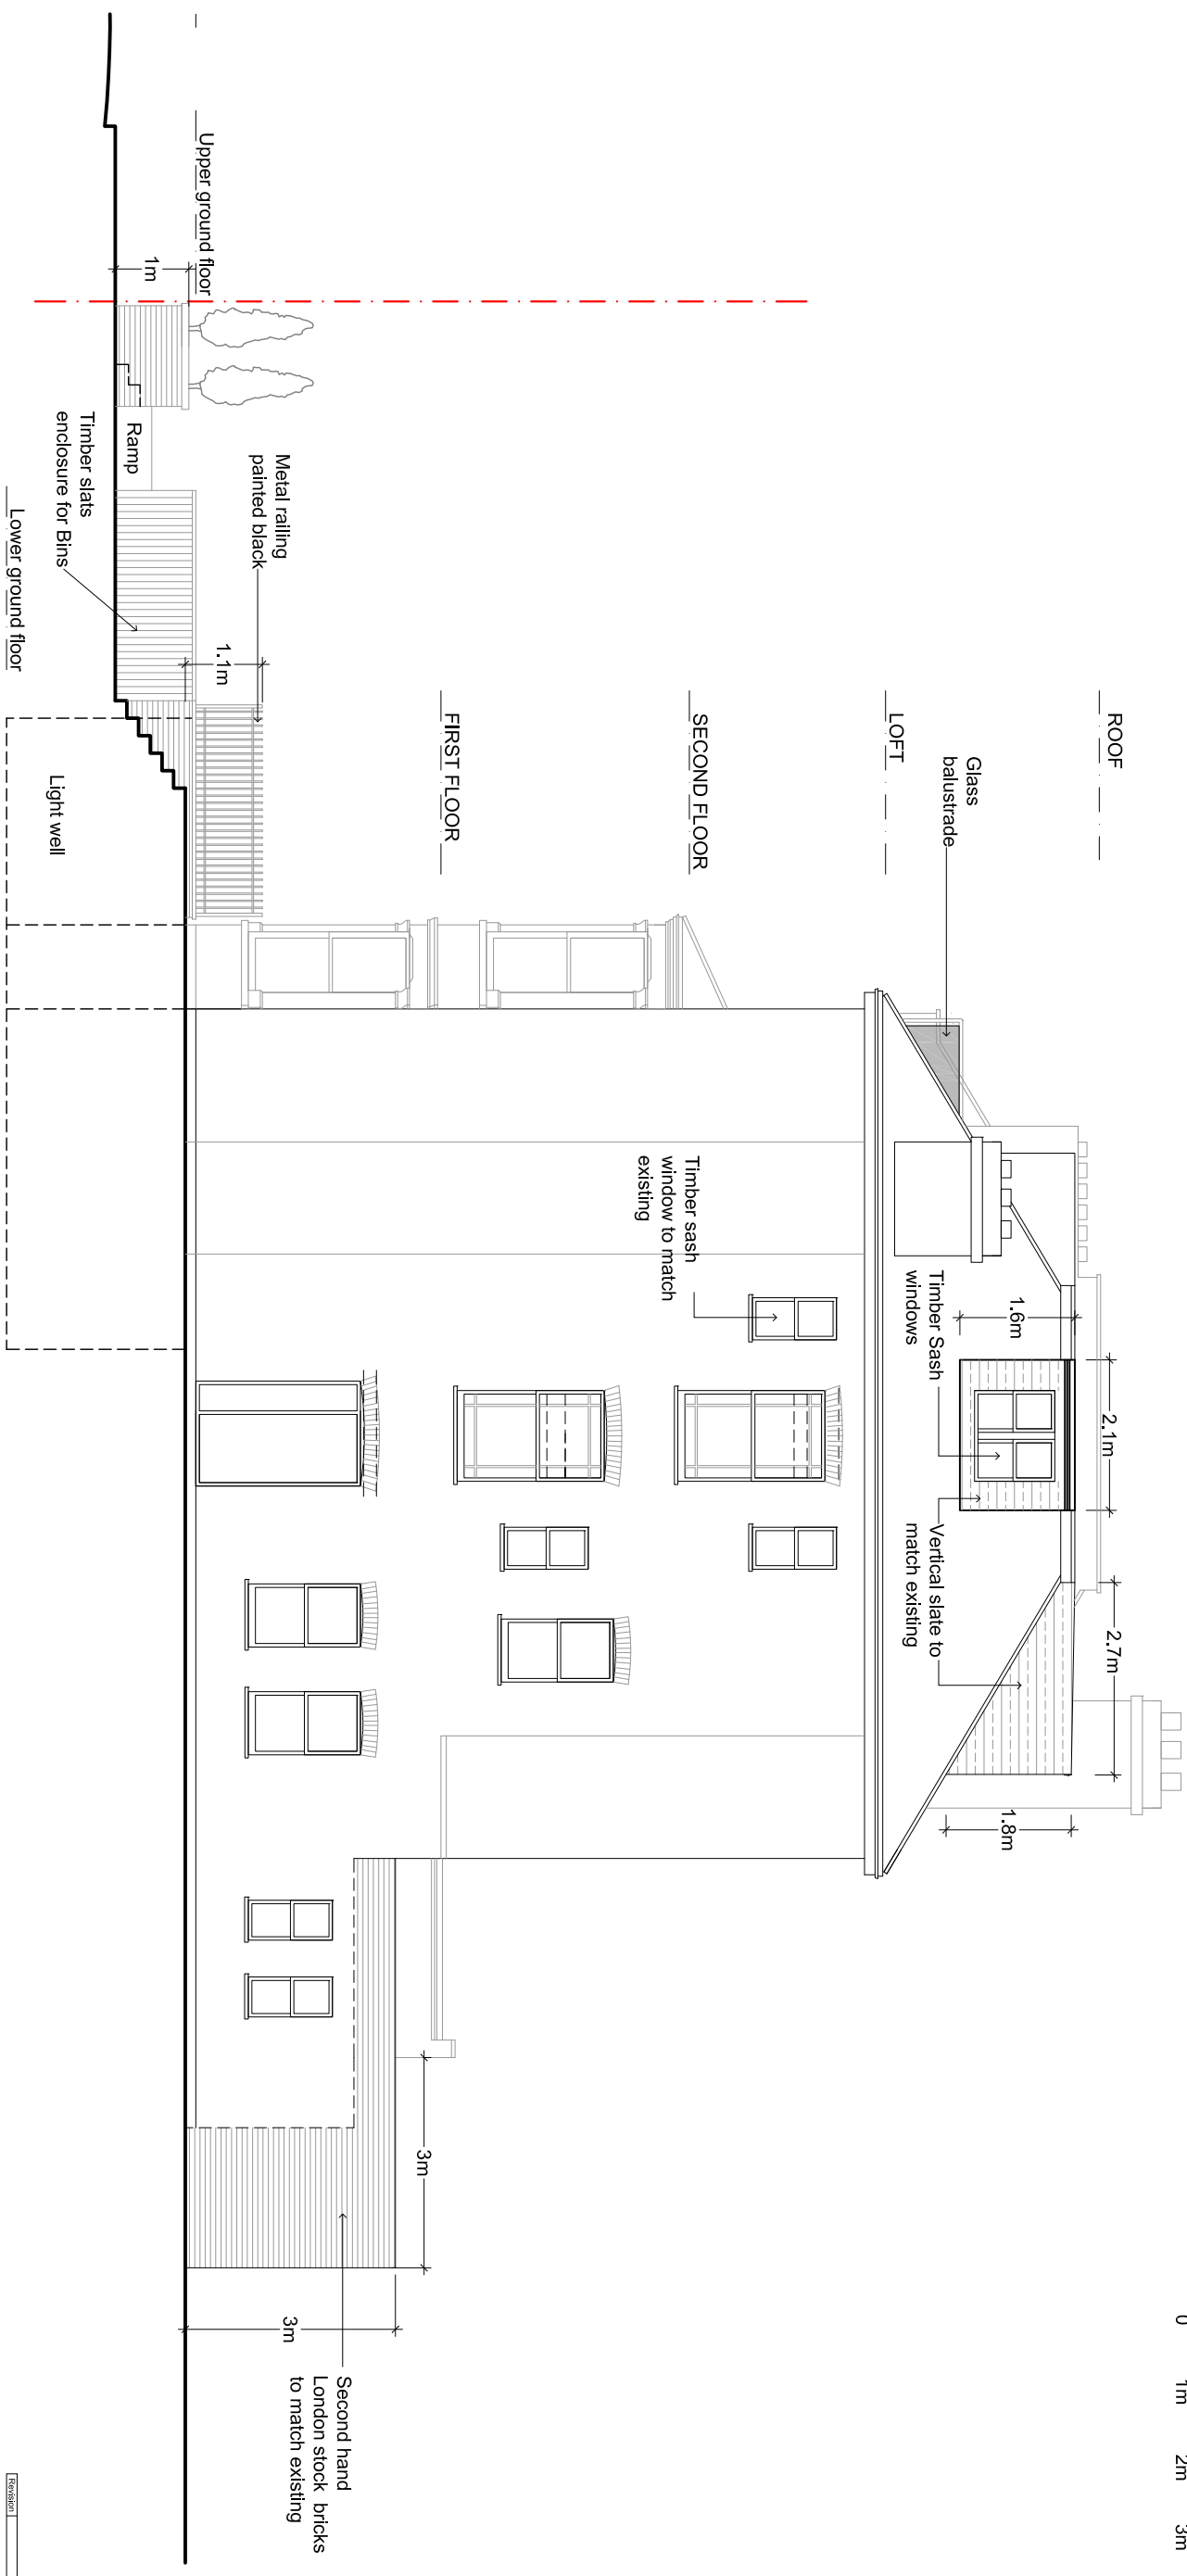

**PROPOSED SIDE ELEVATION  
(EAST FACING)**


Architects Planners Designers  
121 Gloucester Place London W1U 6LW  
Tel: 020 7498 3888 Fax: 020 7498 3889  
Email: info@archetype.org.uk  
Web: www.archetype.org.uk

<b>Archetype</b>	
Architects Planners Designers	
121 Gloucester Place London W1U 6LW	
Tel: 020 7498 3888 Fax: 020 7498 3889	
Email: info@archetype.org.uk	
Web: www.archetype.org.uk	
Project: 81 FORDWYCH ROAD	
LONDON NW2 3TL	
Drawing Title: PROPOSED ELEVATIONS	
Drawn: ZD	Scale: 1:100 @ A3 Date: JUNE 14
Approved:	
Drawing No: 1050 (02) 04	Revisions:

CAD File:	
-----------	--

SCALE 1:100

- NOTES:**
1. This drawing is a COPYRIGHT of Archetype.
  2. Do not scale the drawing, use figured dimensions only.
  3. All dimensions must be checked on site and Archetype should be informed immediately of any discrepancies prior to construction.

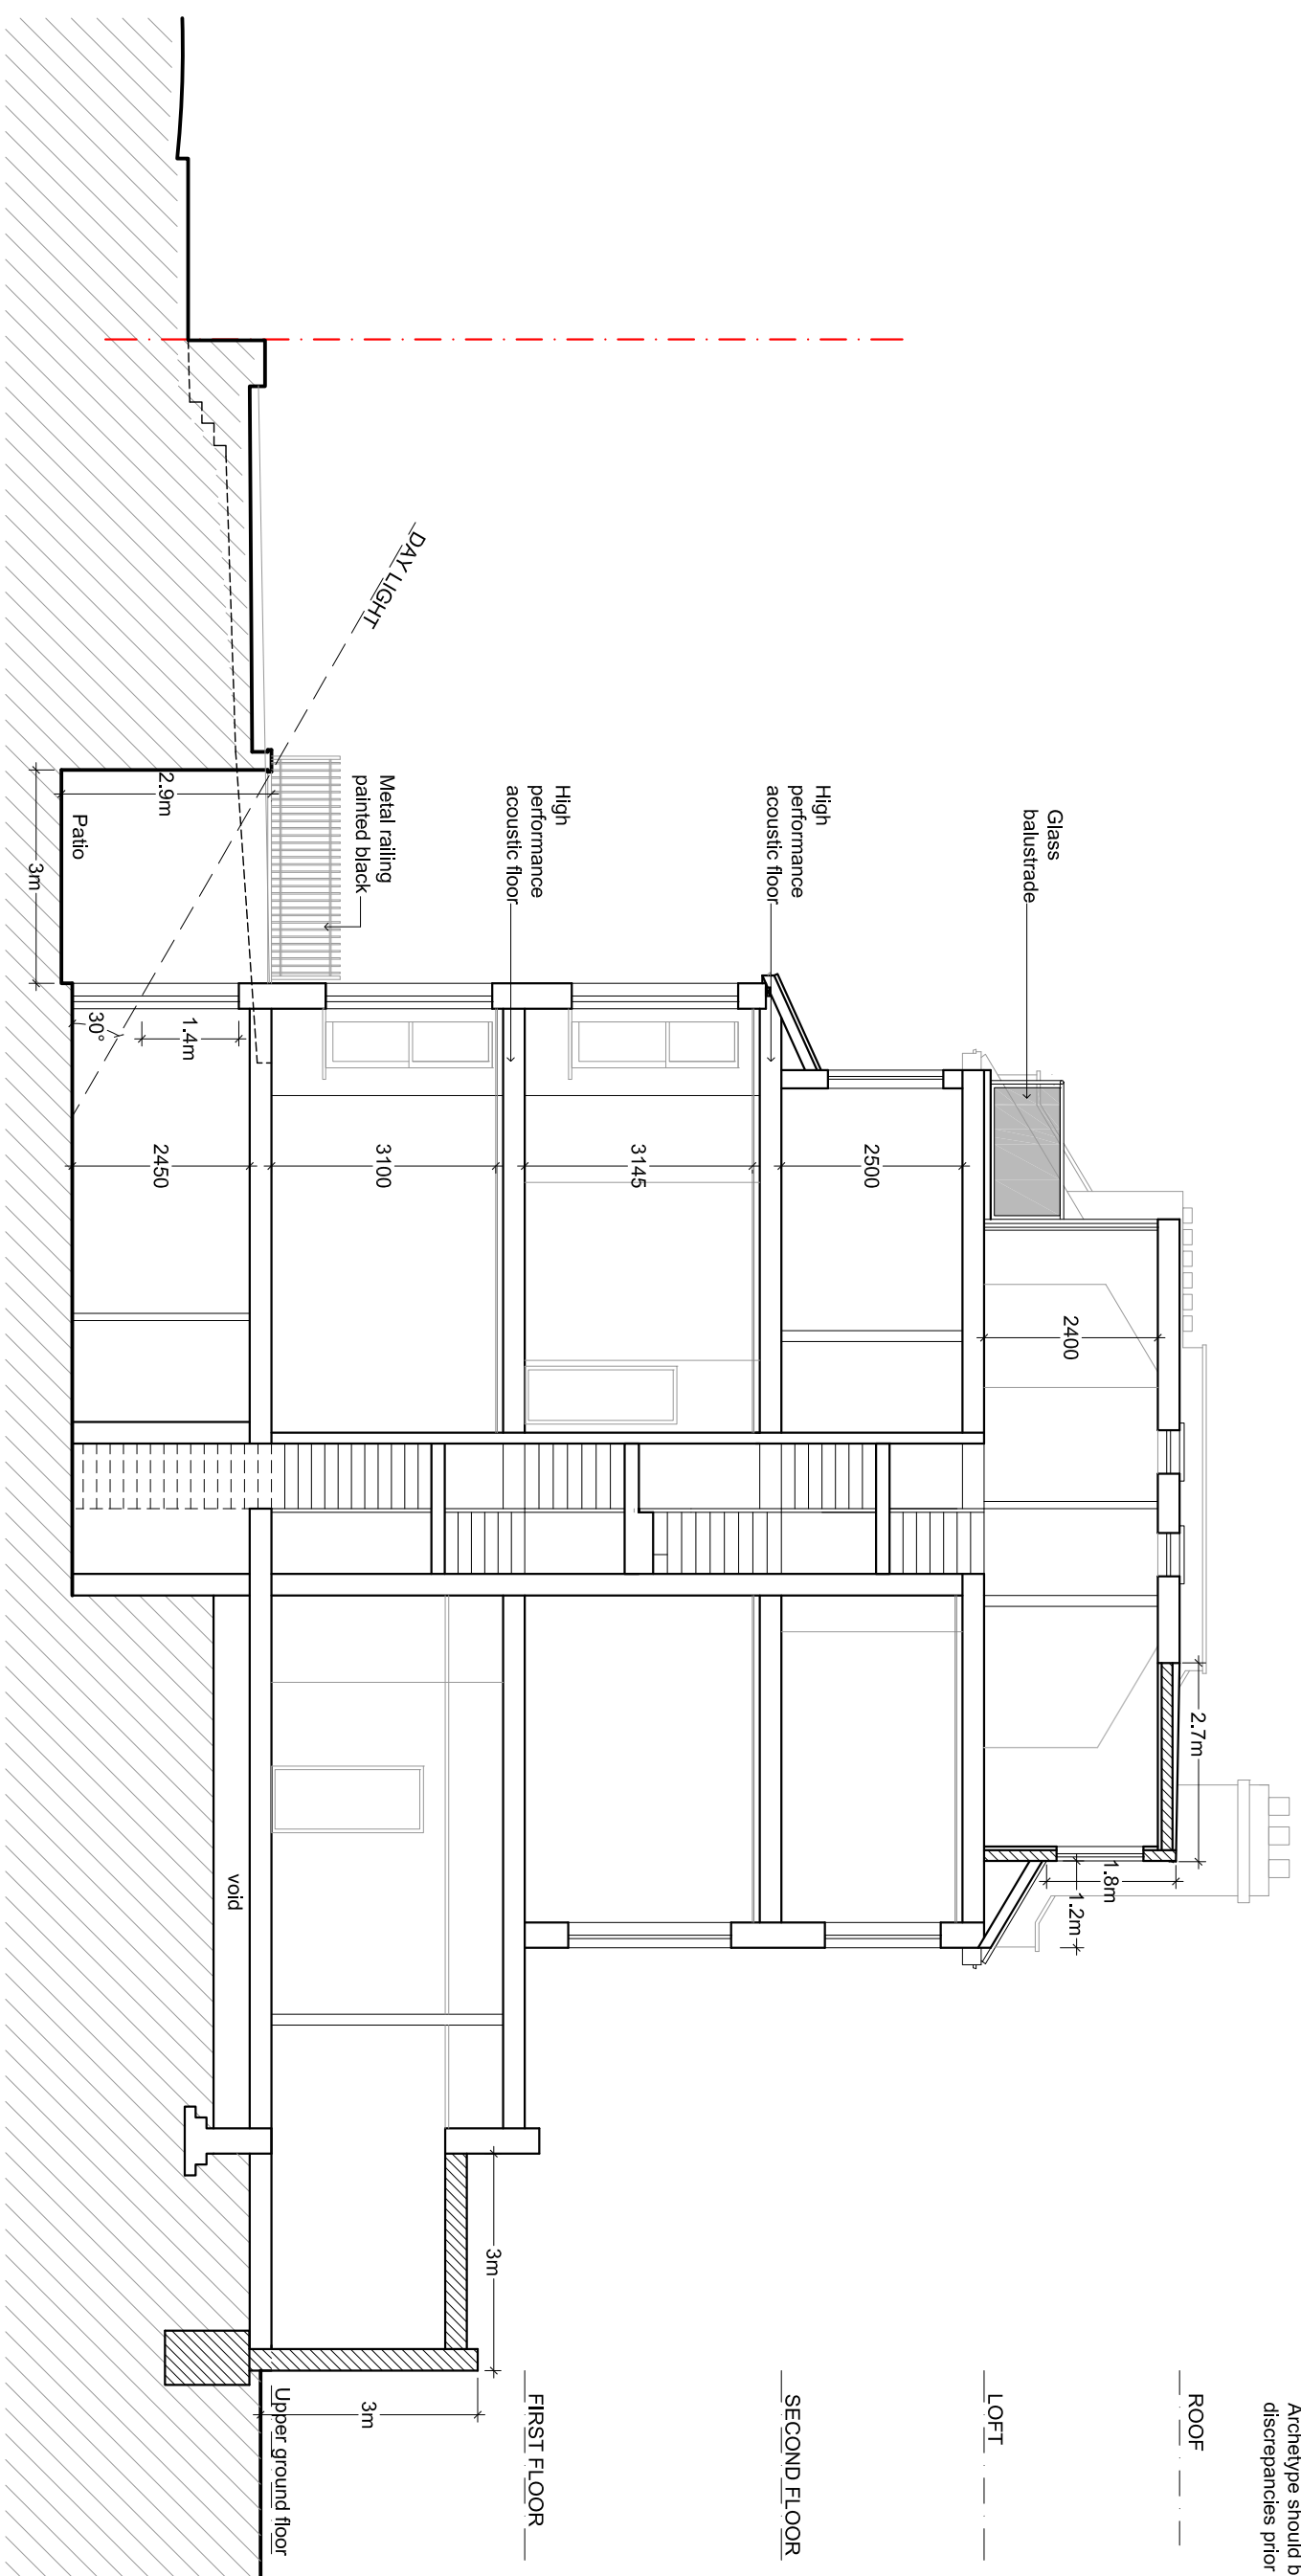


PROPOSED SECTION A

<p><b>Archetype</b> Architects</p>	
<p><b>Architects Planners Designers</b> 121 Gloucester Place London W1U 6LW Tel: 020 7498 3888 Fax: 020 7498 3889 Email: info@archetype.org.uk Web: www.archetype.org.uk</p>	
<p><b>Project:</b> 81 FORDWYCH ROAD LONDON NW2 3TL</p>	
<p><b>Drawing Title:</b> PROPOSED SECTION</p>	
<p><b>Drawn:</b> ZD</p>	<p><b>Scale:</b> 1:100 @ A3</p>
<p><b>Approved:</b></p>	<p><b>Date:</b> JUNE 14</p>
<p><b>Drawing No:</b> 1050 (02) 05</p>	<p><b>Revision:</b></p>
<p>CAD File</p>	

SCALE 1:100



- NOTES:**
1. This drawing is a COPYRIGHT of Archetype.
  2. Do not scale the drawing, use figured dimensions only.
  3. All dimensions must be checked on site and Archetype should be informed immediately of any discrepancies prior to construction.

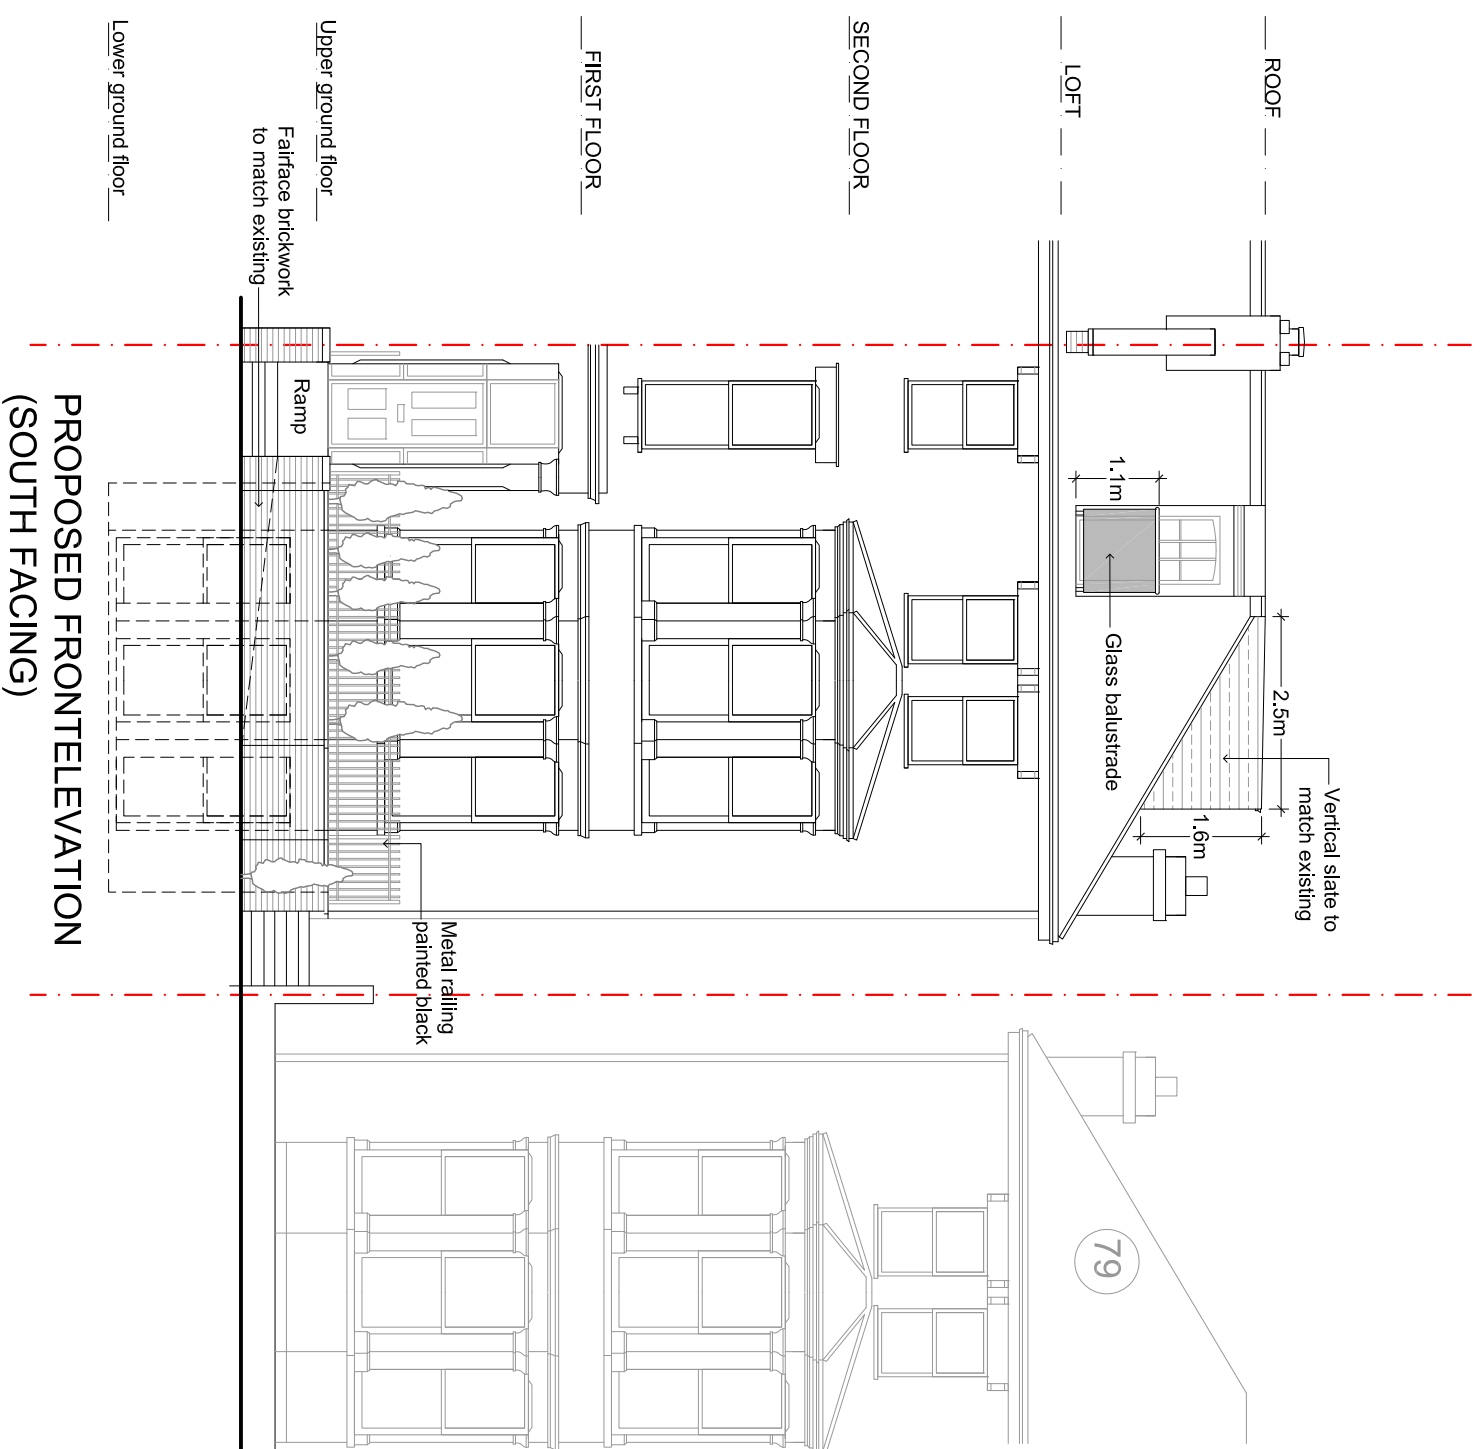

Revision	Description	Date
----------	-------------	------

**Archetype**  
ARCHITECTS

**Architects Planners Designers**  
121 Gloucester Place London W1U 6LW  
Tel: 020 7486 3888 Fax: 020 7486 3889  
Email: [info@archetype.org.uk](mailto:info@archetype.org.uk)  
Web: [www.archetype.org.uk](http://www.archetype.org.uk)

Project: **81 FORDWYCH ROAD**  
**LONDON NW2 3TL**

Drawing Title: **PROPOSED FRONT ELEVATION**

Drawn: ZD Approved: Scale: 1:100@A3 Date: JUNE 14

Drawing No: **1050 (02) 06** Revisions:

CAD File: