


XUL
ARCHITECTURE
Ground Floor Office
33 Belsize Lane
London NW3 5AS
Office: +44 (0) 207 431 9014
s.sandler@xularchitecture.co.uk
www.xularchitecture.co.uk

PLEASE NOTE:

1. ALL DIMENSIONS TO BE CHECKED ON SITE BEFORE FABRICATION.
2. CONTRACTOR TO REFER TO ENGINEERS DRAWINGS BEFORE PROCEEDING WITH WORKS.
3. ALL DRAWINGS AND DESIGNS ARE COVERED BY DESIGN RIGHT (INTELLECTUAL PROPERTY) AND MAY NOT BE DISTRIBUTED, COPIED OR ISSUE WITHOUT WRITTEN PERMISSION OF XUL.
4. ALL DESIGN CONCEPTS ARE THE SOLE PROPERTY OF XUL AND NO ADAPTATIONS, REPRODUCTIONS OR COPIES MAY BE MADE WITHOUT WRITTEN PERMISSION OF XUL.
5. THESE DRAWINGS ARE SUBJECT TO ANY VARIATION REQUIRED OR RECOMMENDATION BY ANY STATUTORY AUTHORITY, OR FOR THE BETTER CARRYING OUT OF THE WORKS.
6. SAMPLES TO BE PROVIDED BY CONTRACTOR FOR XUL APPROVAL.
7. ALL FINISHES TO XUL SATISFACTION.
8. ALL DRAWINGS TO BE APPROVED BY XUL BEFORE CONSTRUCTION.

ADDITIONAL NOTES:

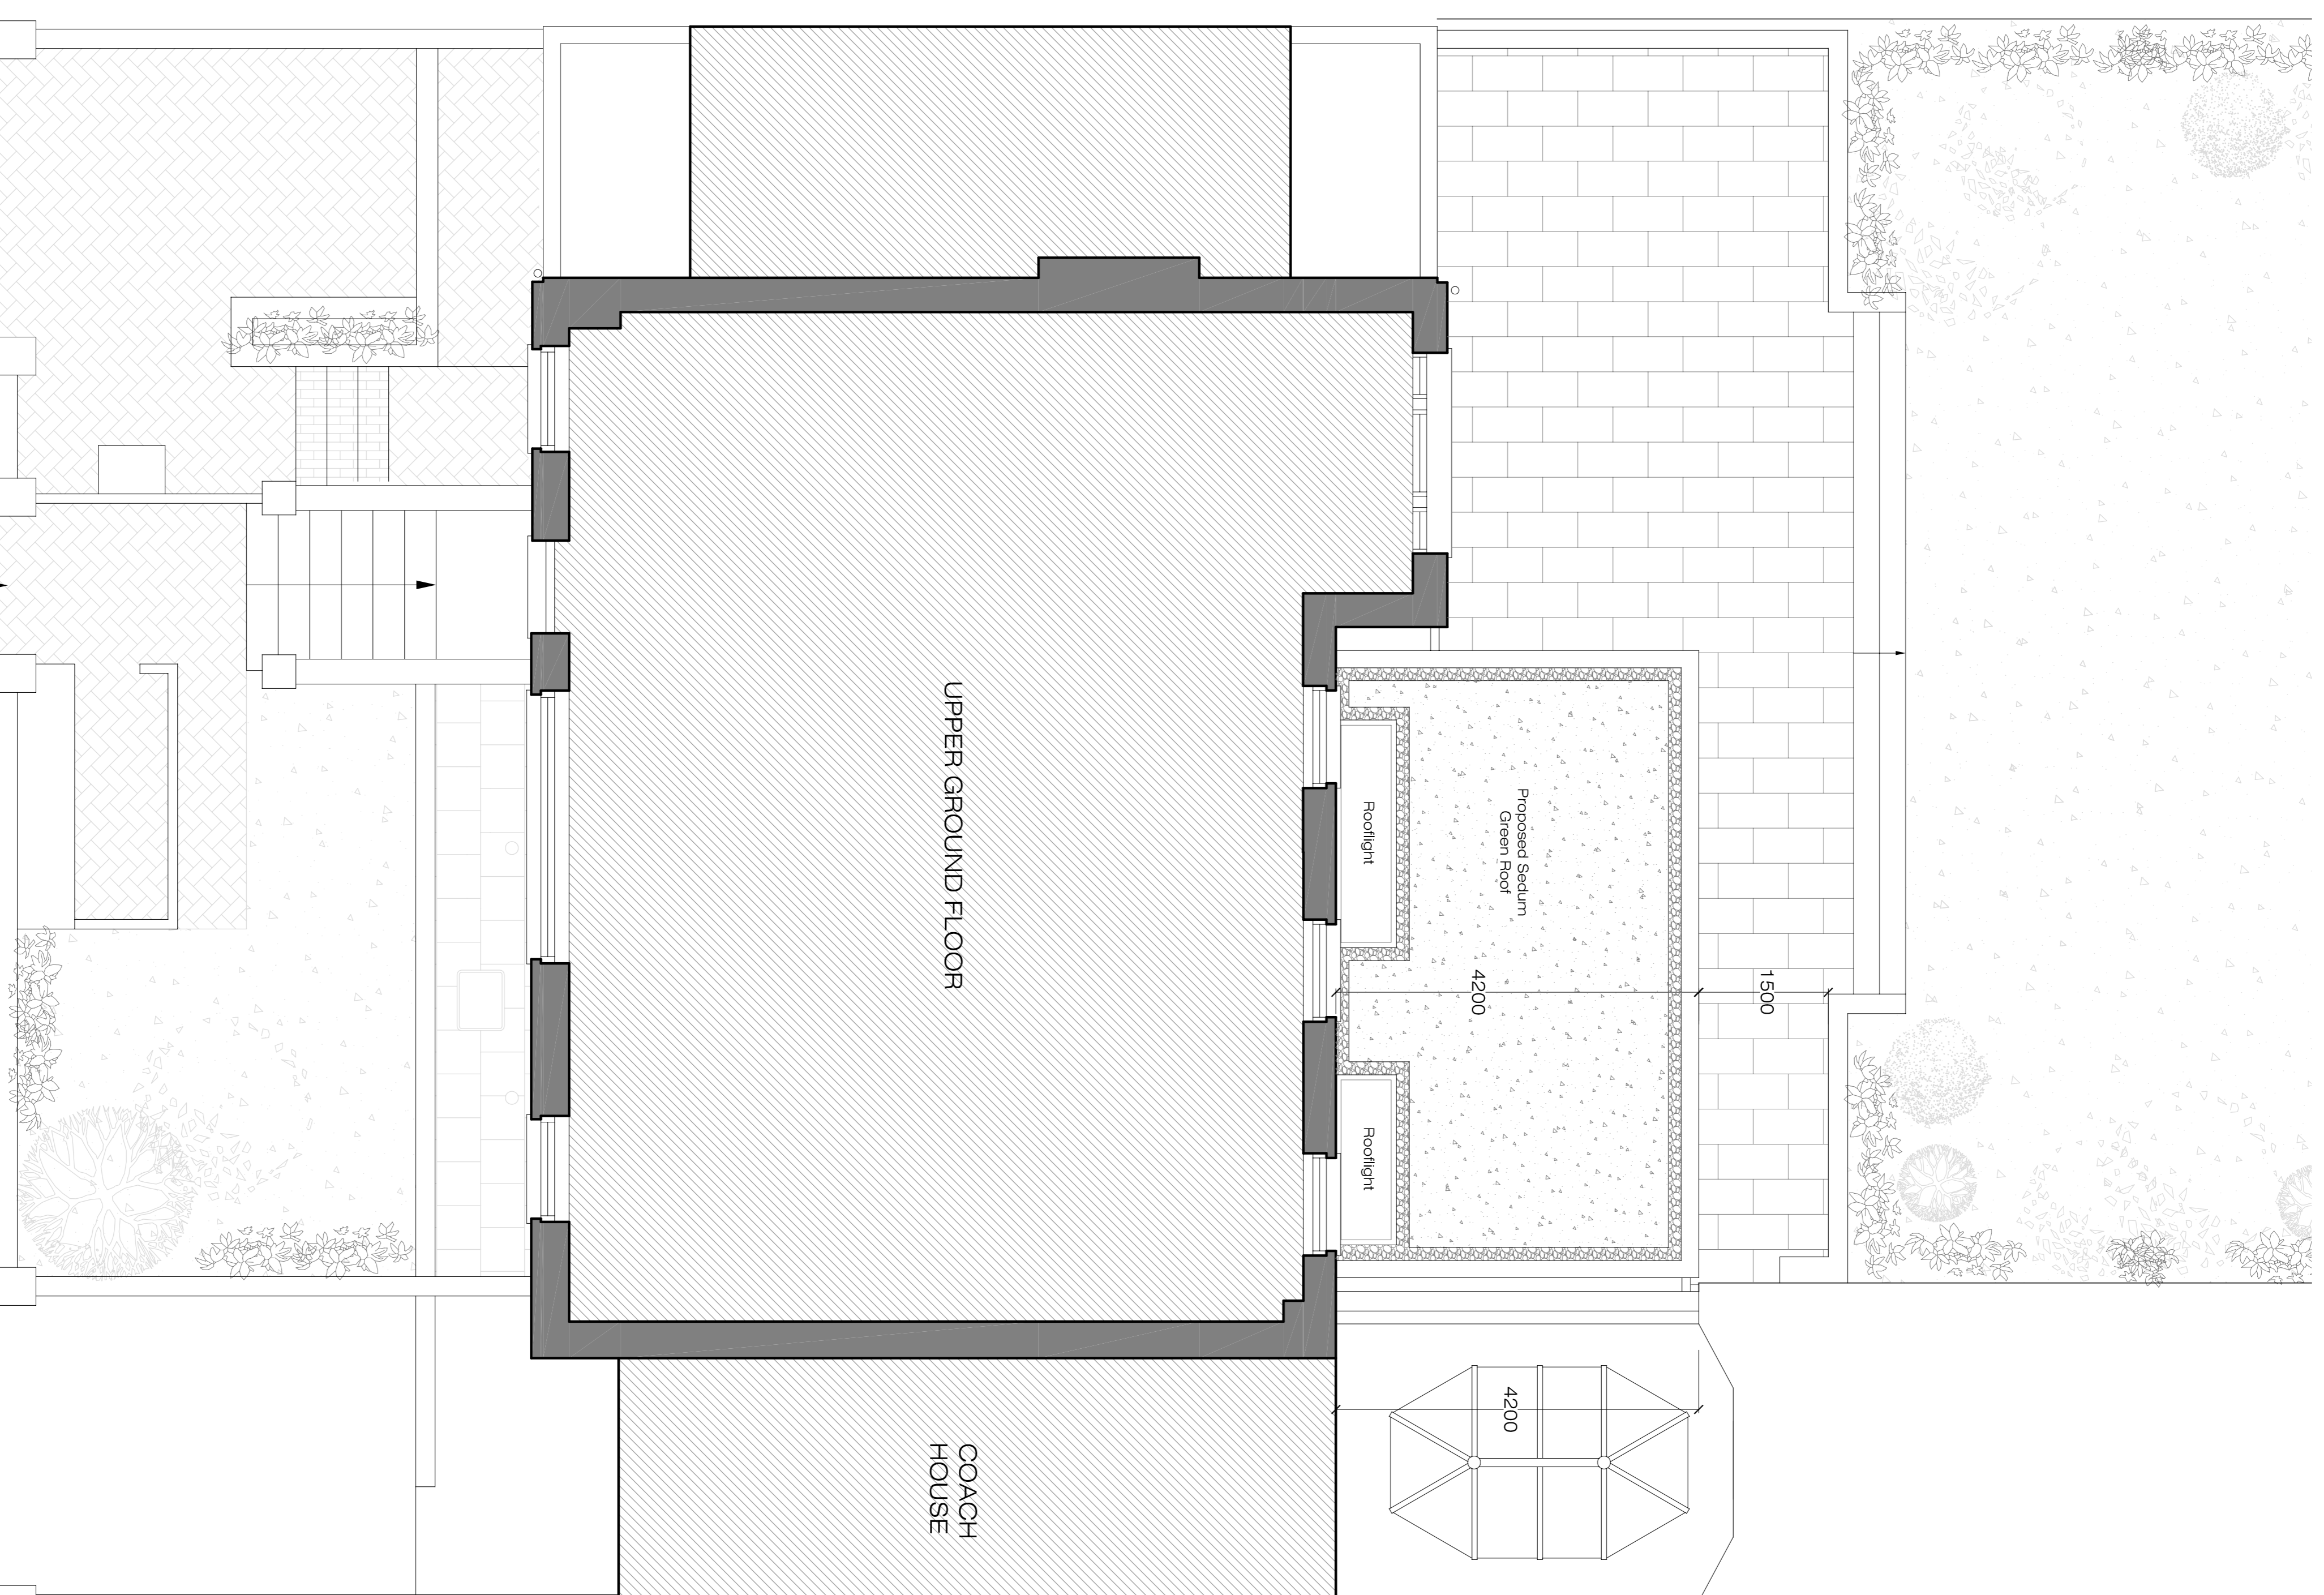

REVISIONS

No	Date	Description Issue For	Issue By
00	13/05/13	PRE-PLANNING	CC
01	05/06/13	CLIENT	CC
02	10/06/13	PRE-PLANNING	PG
03	17/06/13	PRE-PLANNING	PG
04	16/08/13	PLANNING	CC
05	23/08/13	PLANNING	CC
06	20/09/13	PLANNING	CC
07	02/12/13	PLANNING	CC
08	01/04/14	PLANNING	CC
09	10/06/14	PLANNING	CC

Client
PRIVATE CLIENT

Project
23 Daleham Gardens
London NW3 5BY

Title
PROPOSED
Upper Ground floor plan (Roof)

Scale
1:50@A1
Dwg. No.
PA-02
Rev.
09

Date
10/06/14

Drawn
CC
Project Number
13_05

Checked
SS

