


PLEASE NOTE:


1. ALL DIMENSIONS TO BE CHECKED ON SITE BEFORE FABRICATION.
2. CONTRACTOR TO REFER TO ENGINEERS DRAWINGS BEFORE PROCEEDING WITH WORKS.
3. ALL DRAWINGS AND DESIGNS ARE COVERED BY DESIGN RIGHT (INTELLECTUAL PROPERTY) AND MAY NOT BE DISTRIBUTED, COPIED OR ISSUE WITHOUT WRITTEN PERMISSION OF XUL.
4. ALL DESIGN CONCEPTS ARE THE SOLE PROPERTY OF XUL AND NO ADAPTATIONS, REPRODUCTIONS OR COPIES MAY BE MADE WITHOUT WRITTEN PERMISSION OF XUL.
5. THESE DRAWINGS ARE SUBJECT TO ANY VARIATION REQUIRED OR RECOMMENDATION BY ANY STATUTORY AUTHORITY, OR FOR THE BETTER CARRYING OUT OF THE WORKS.
6. SAMPLES TO BE PROVIDED BY CONTRACTOR FOR XUL APPROVAL.
7. ALL FINISHES TO XUL SATISFACTION.
8. ALL DRAWINGS TO BE APPROVED BY XUL BEFORE CONSTRUCTION.

ADDITIONAL NOTES:


PROPOSED Key Plan
SCALE NTS@A1 PA-04

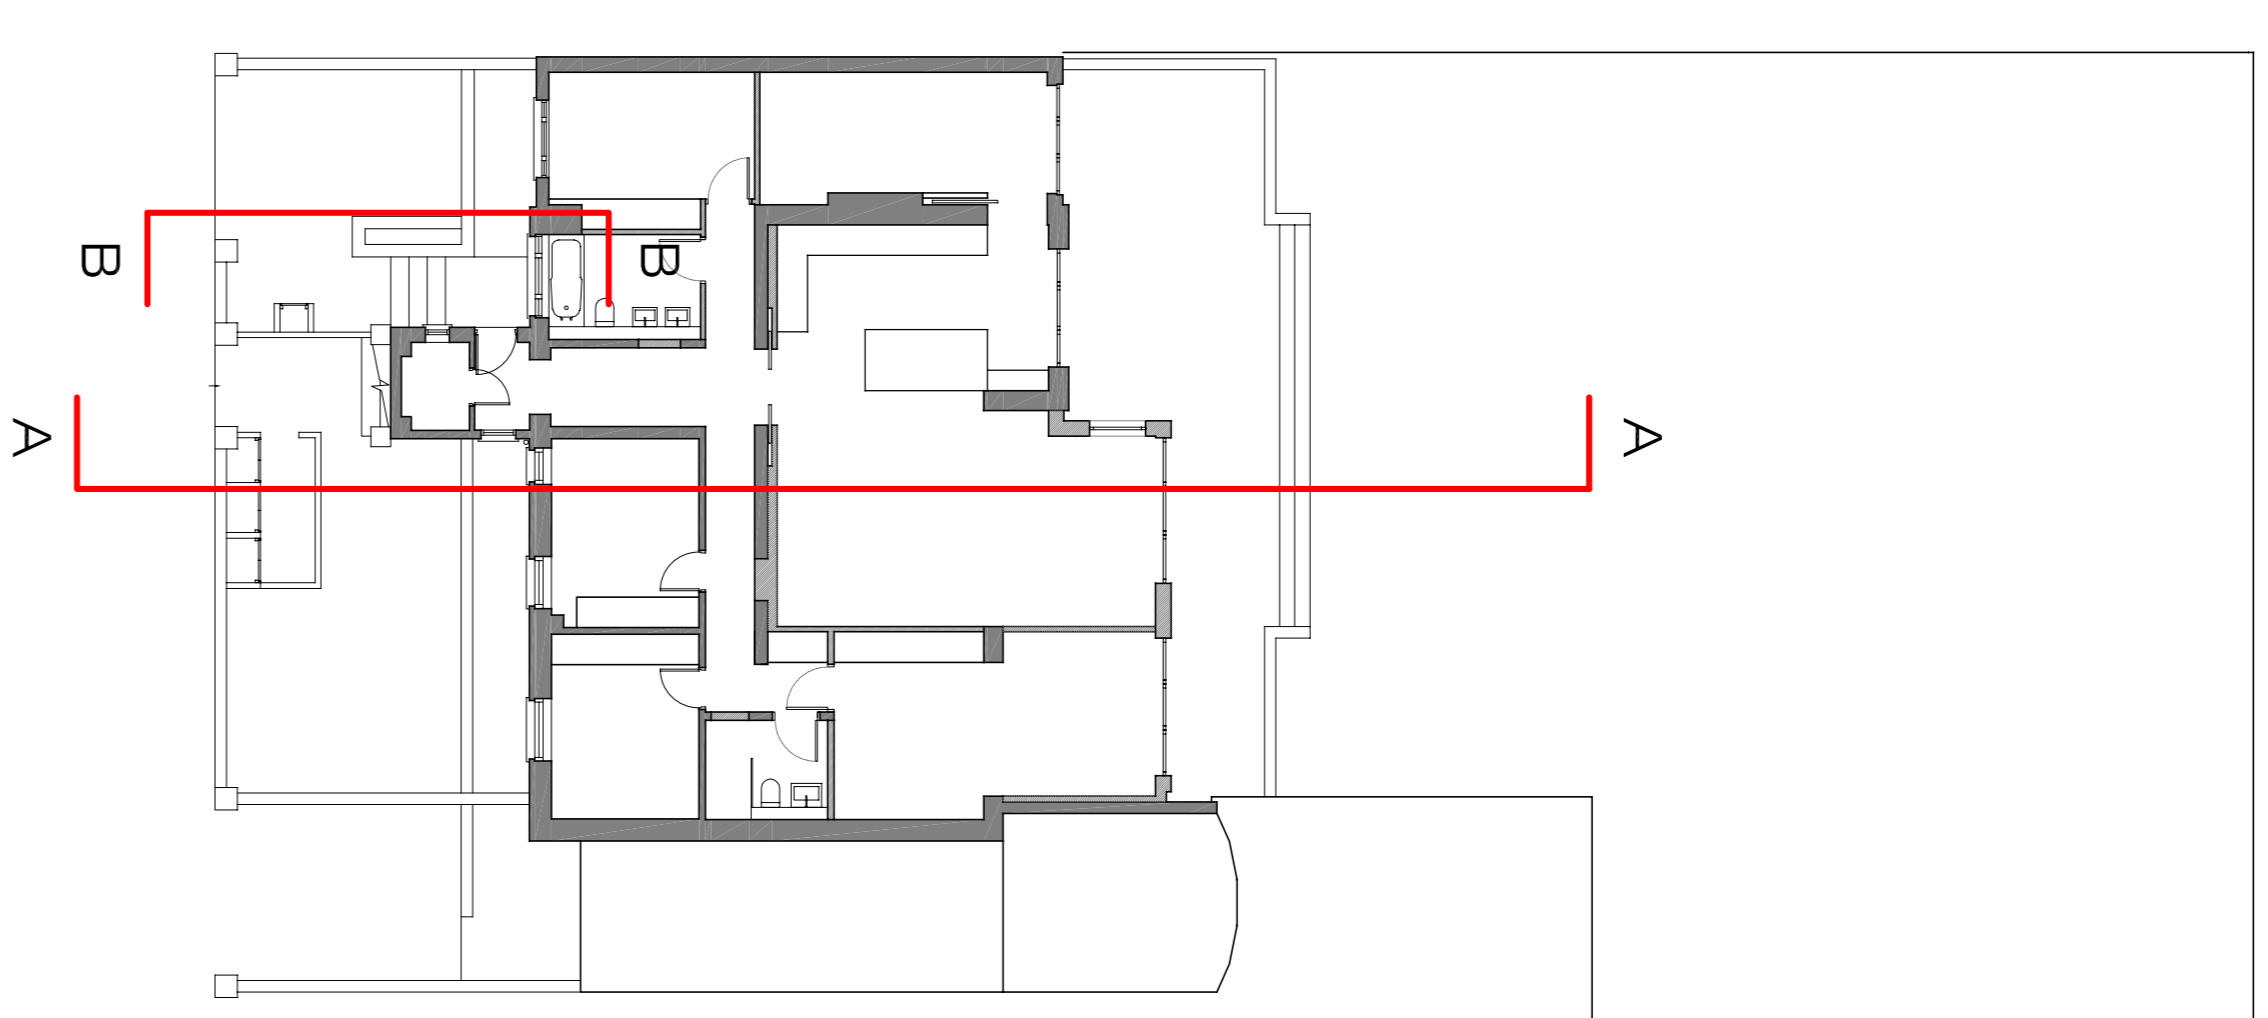



PROPOSED Front Elevation
SCALE 1:50@A1 PA-04

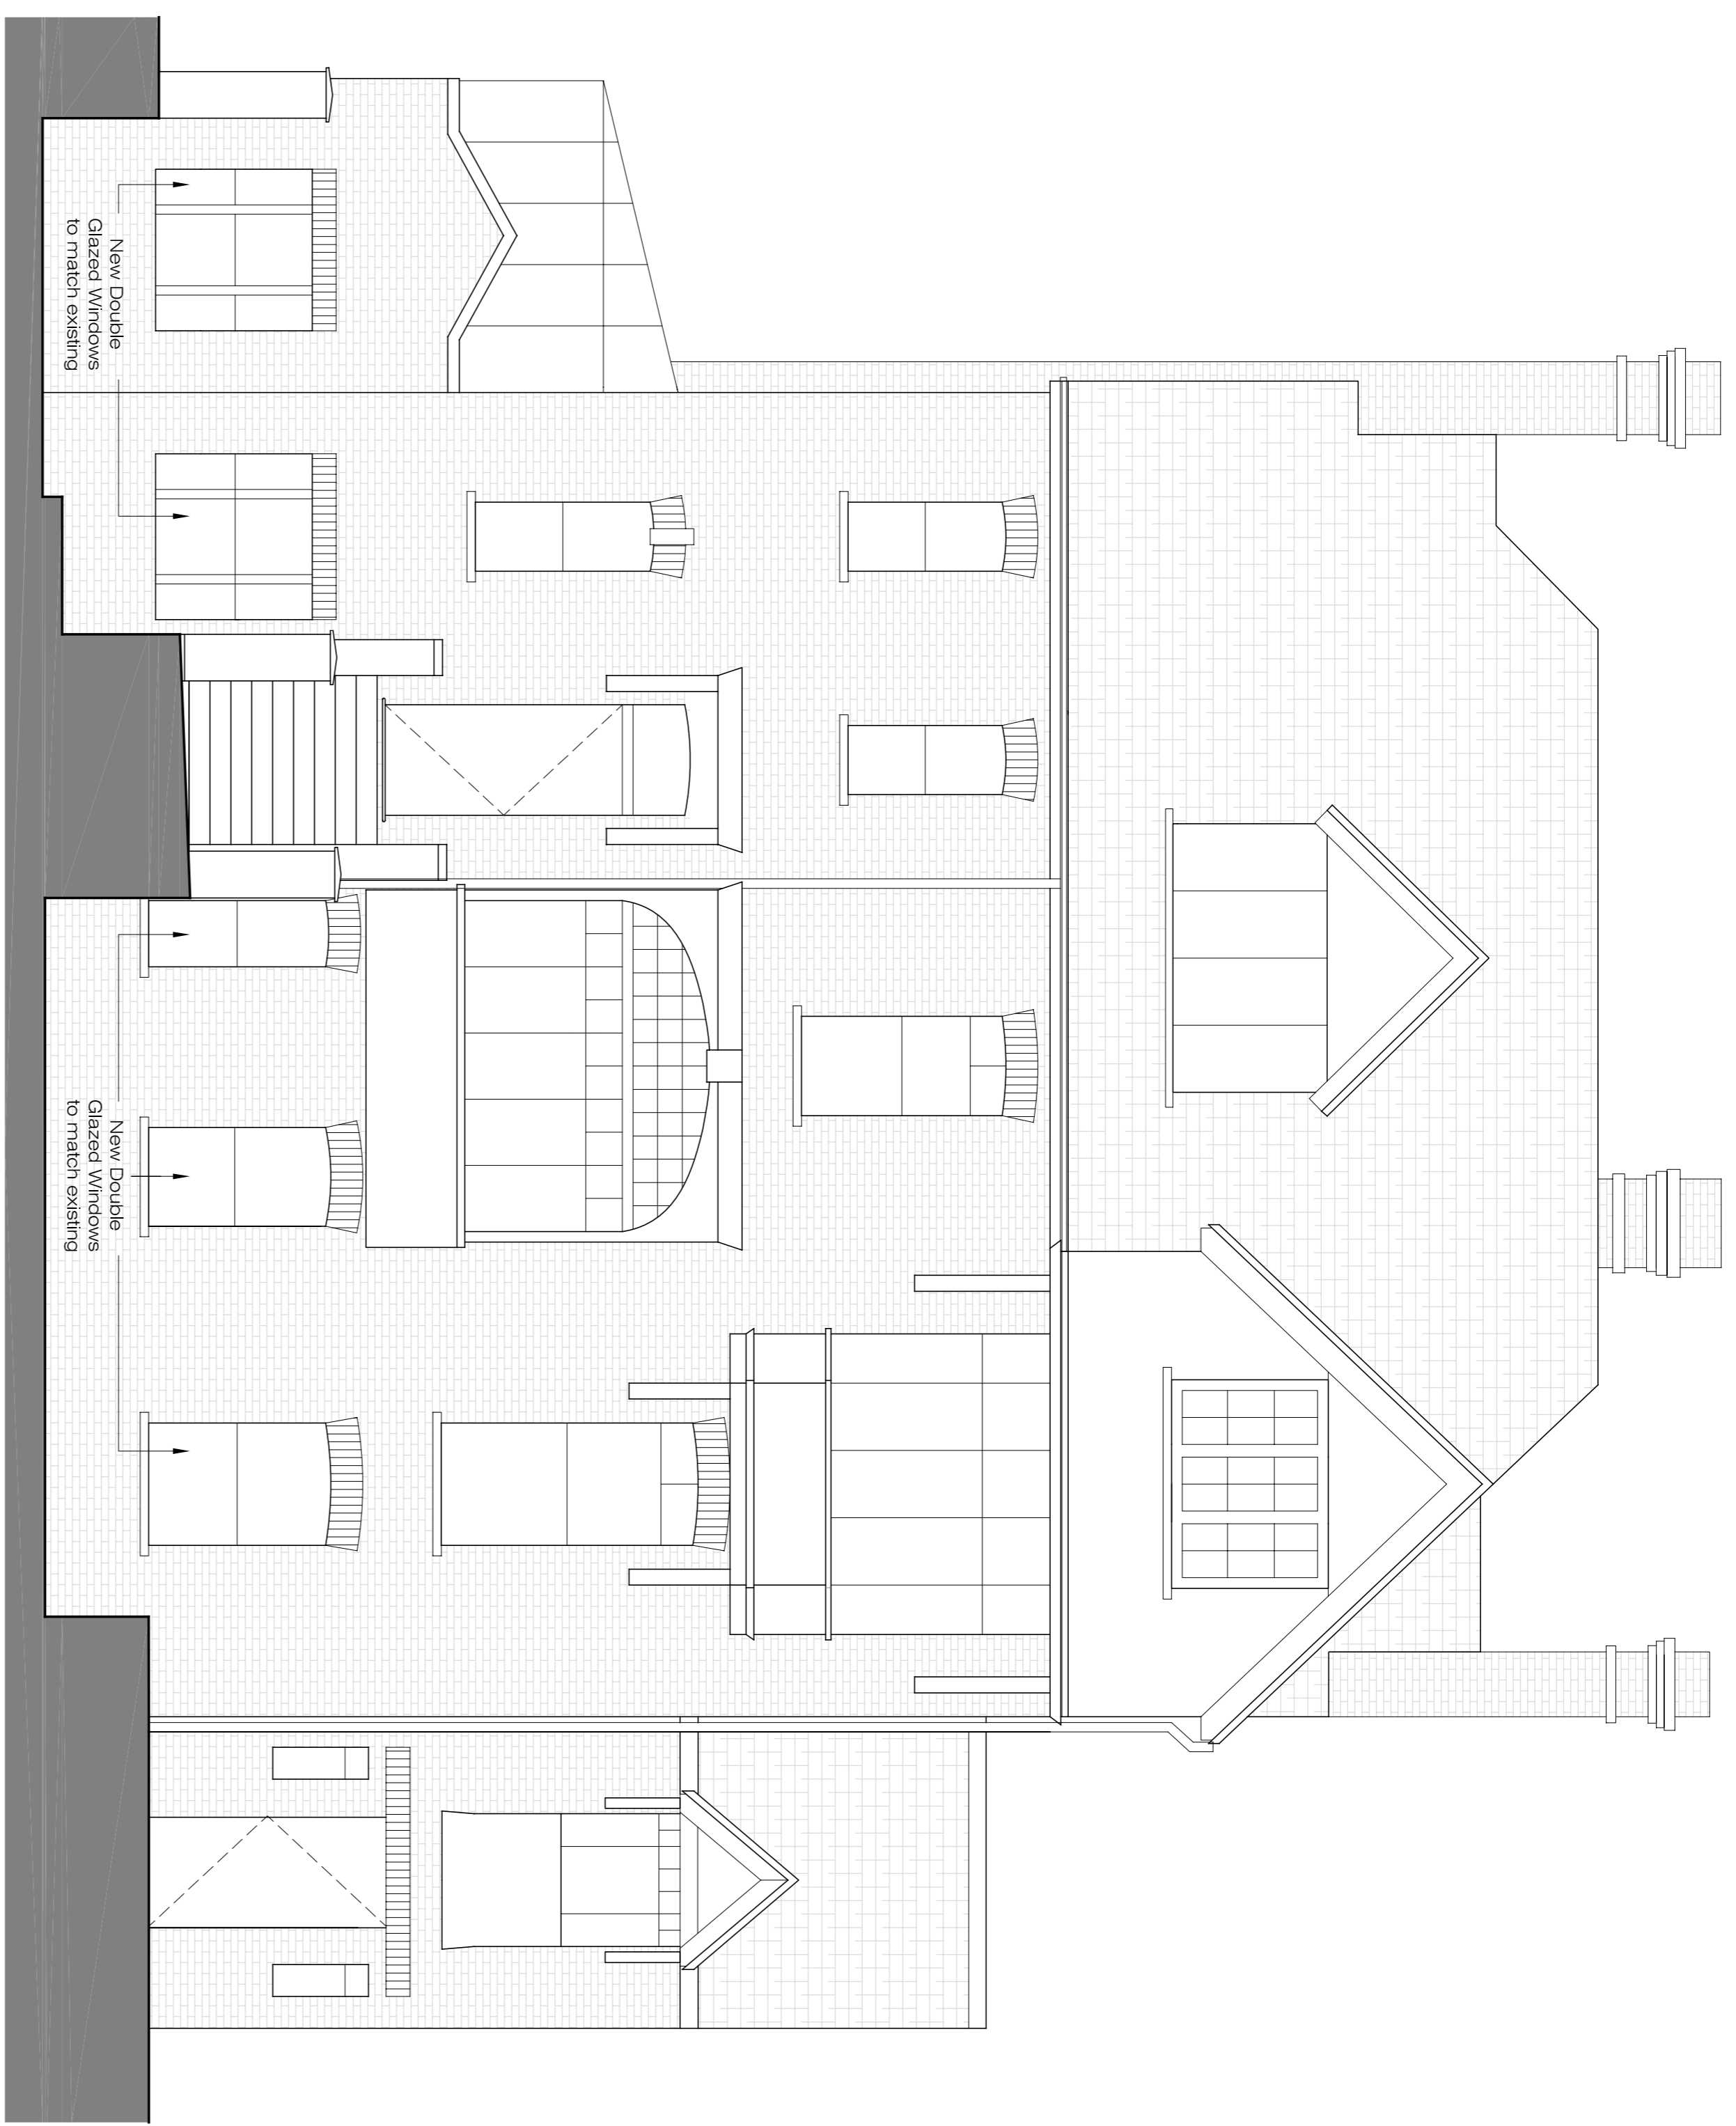

PROPOSED Section A-A
SCALE 1:50@A1 AP-04

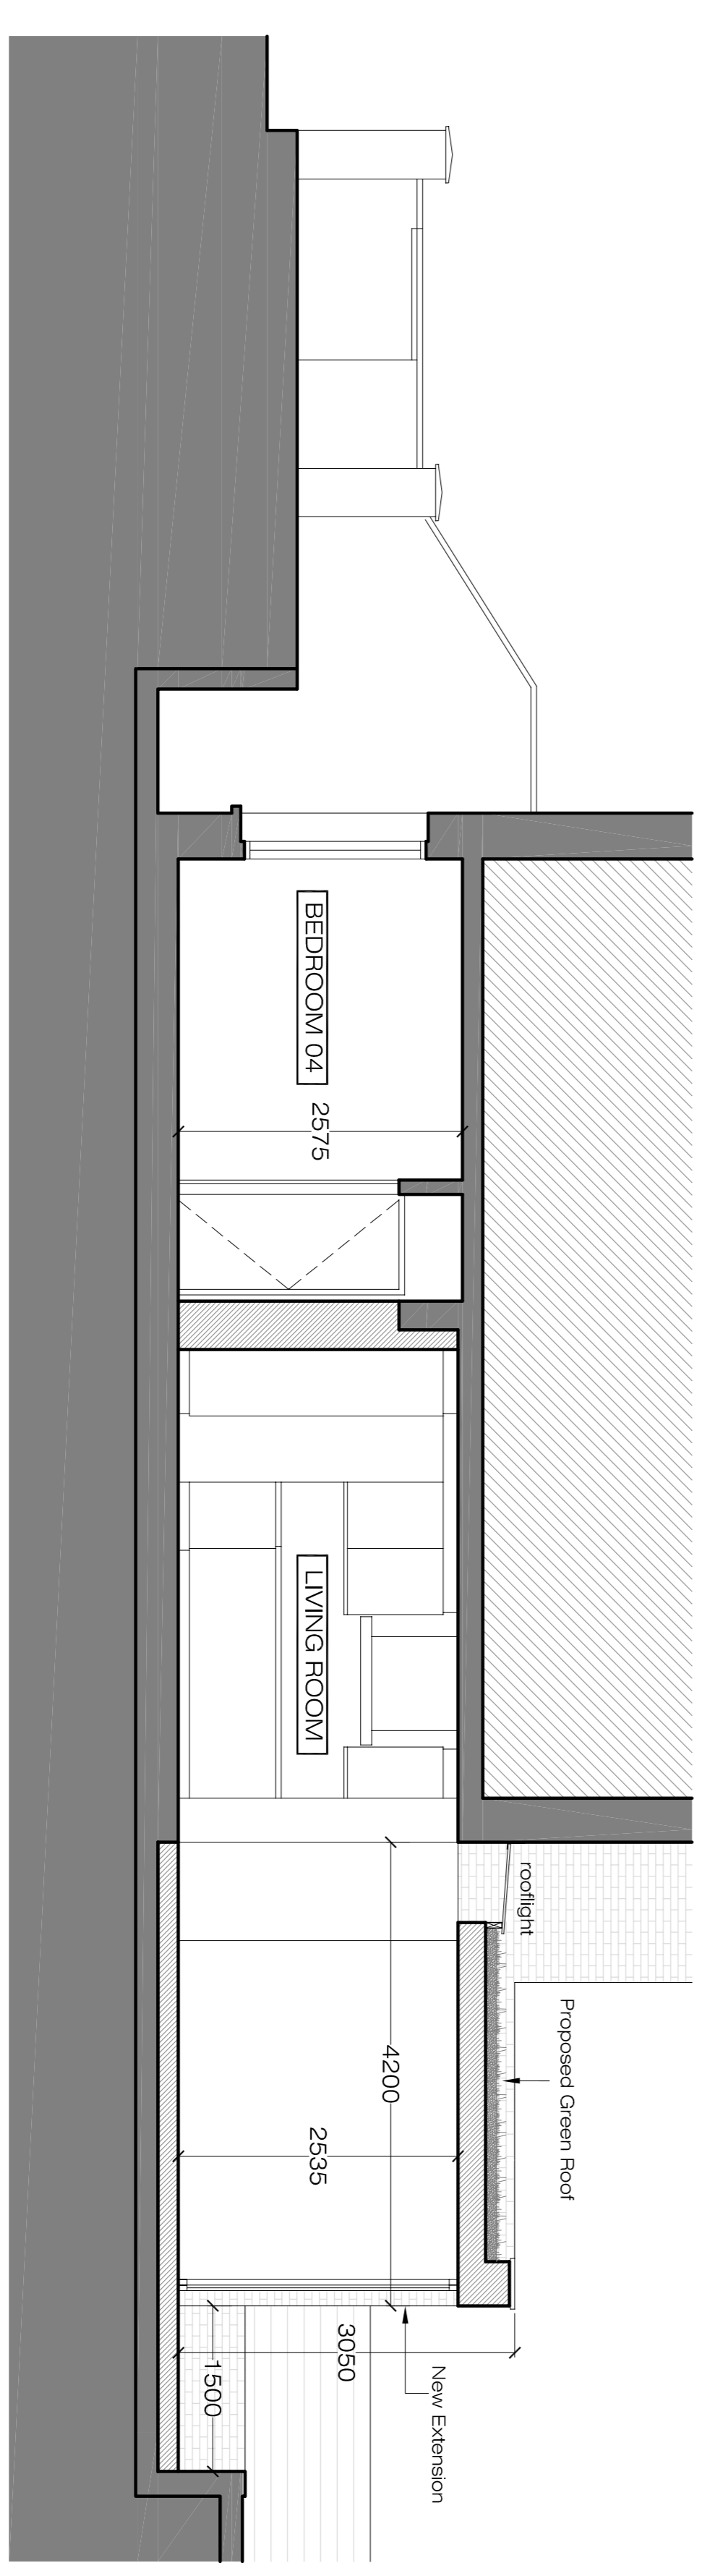

PROPOSED Section B-B - Entrance Door
SCALE 1:50@A1 PA-04

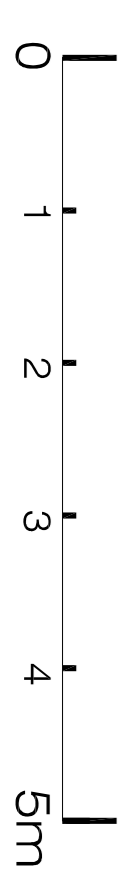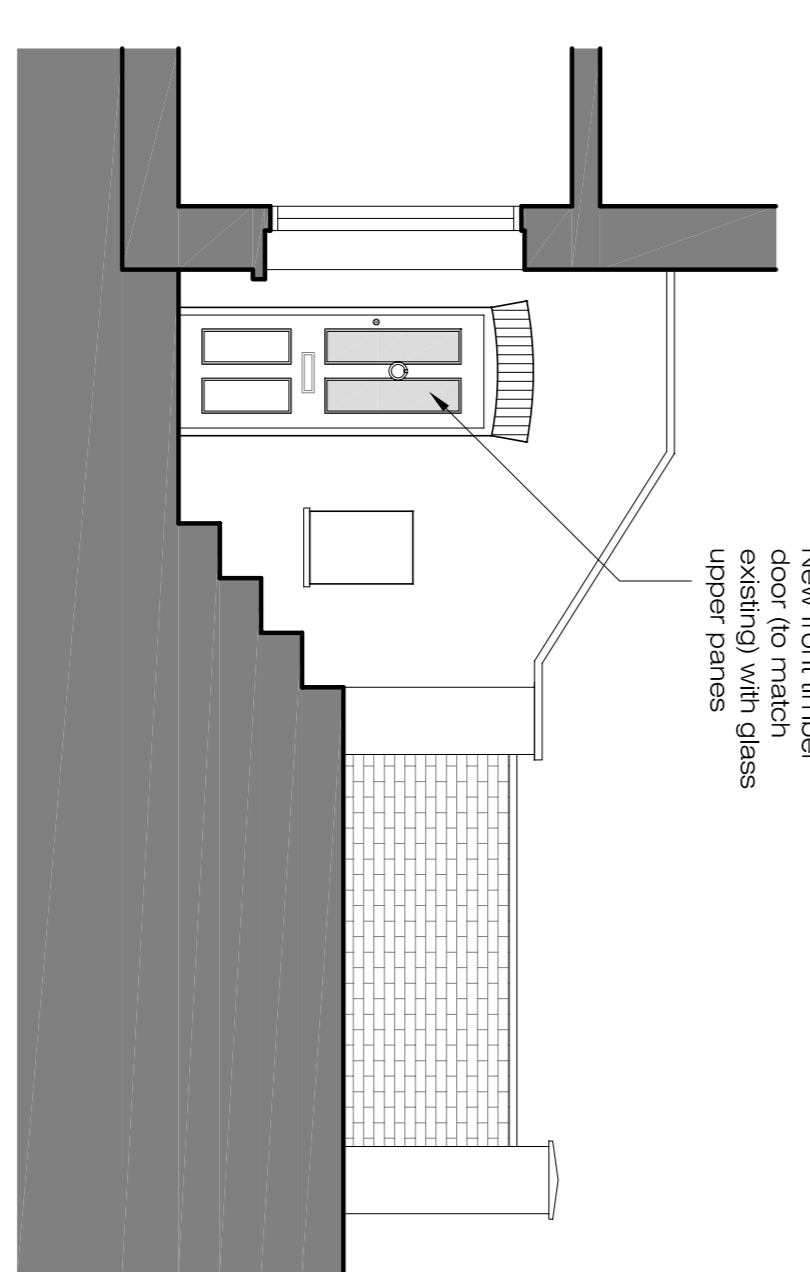

REVISIONS

No	Date	Description Issue For	Issue By
00	13/05/13	PRE-PLANNING	CC
01	05/06/13	CLIENT	CC
02	10/06/13	PRE-PLANNING	PG
03	16/08/13	PLANNING	CC
04	23/08/13	PLANNING	CC
05	20/09/13	PLANNING	CC
06	01/04/14	PLANNING	CC
07	10/06/14	PLANNING	CC

Client
PRIVATE CLIENT

Project
23 Daleham Gardens
London NW3 5BY

Title

PROPOSED
Front Elevation, Section A-A and B-B

Scale	Dwg. No.	Rev.
1:50@A1	PA-04	07

Date	10/06/14
------	----------

Drawn	CC	Project Number	13_05
-------	----	----------------	-------

Checked	SS
---------	----