


EXISTING FRONT ELEVATION



EXISTING SIDE ELEVATION (NORTH)



EXISTING REAR ELEVATION

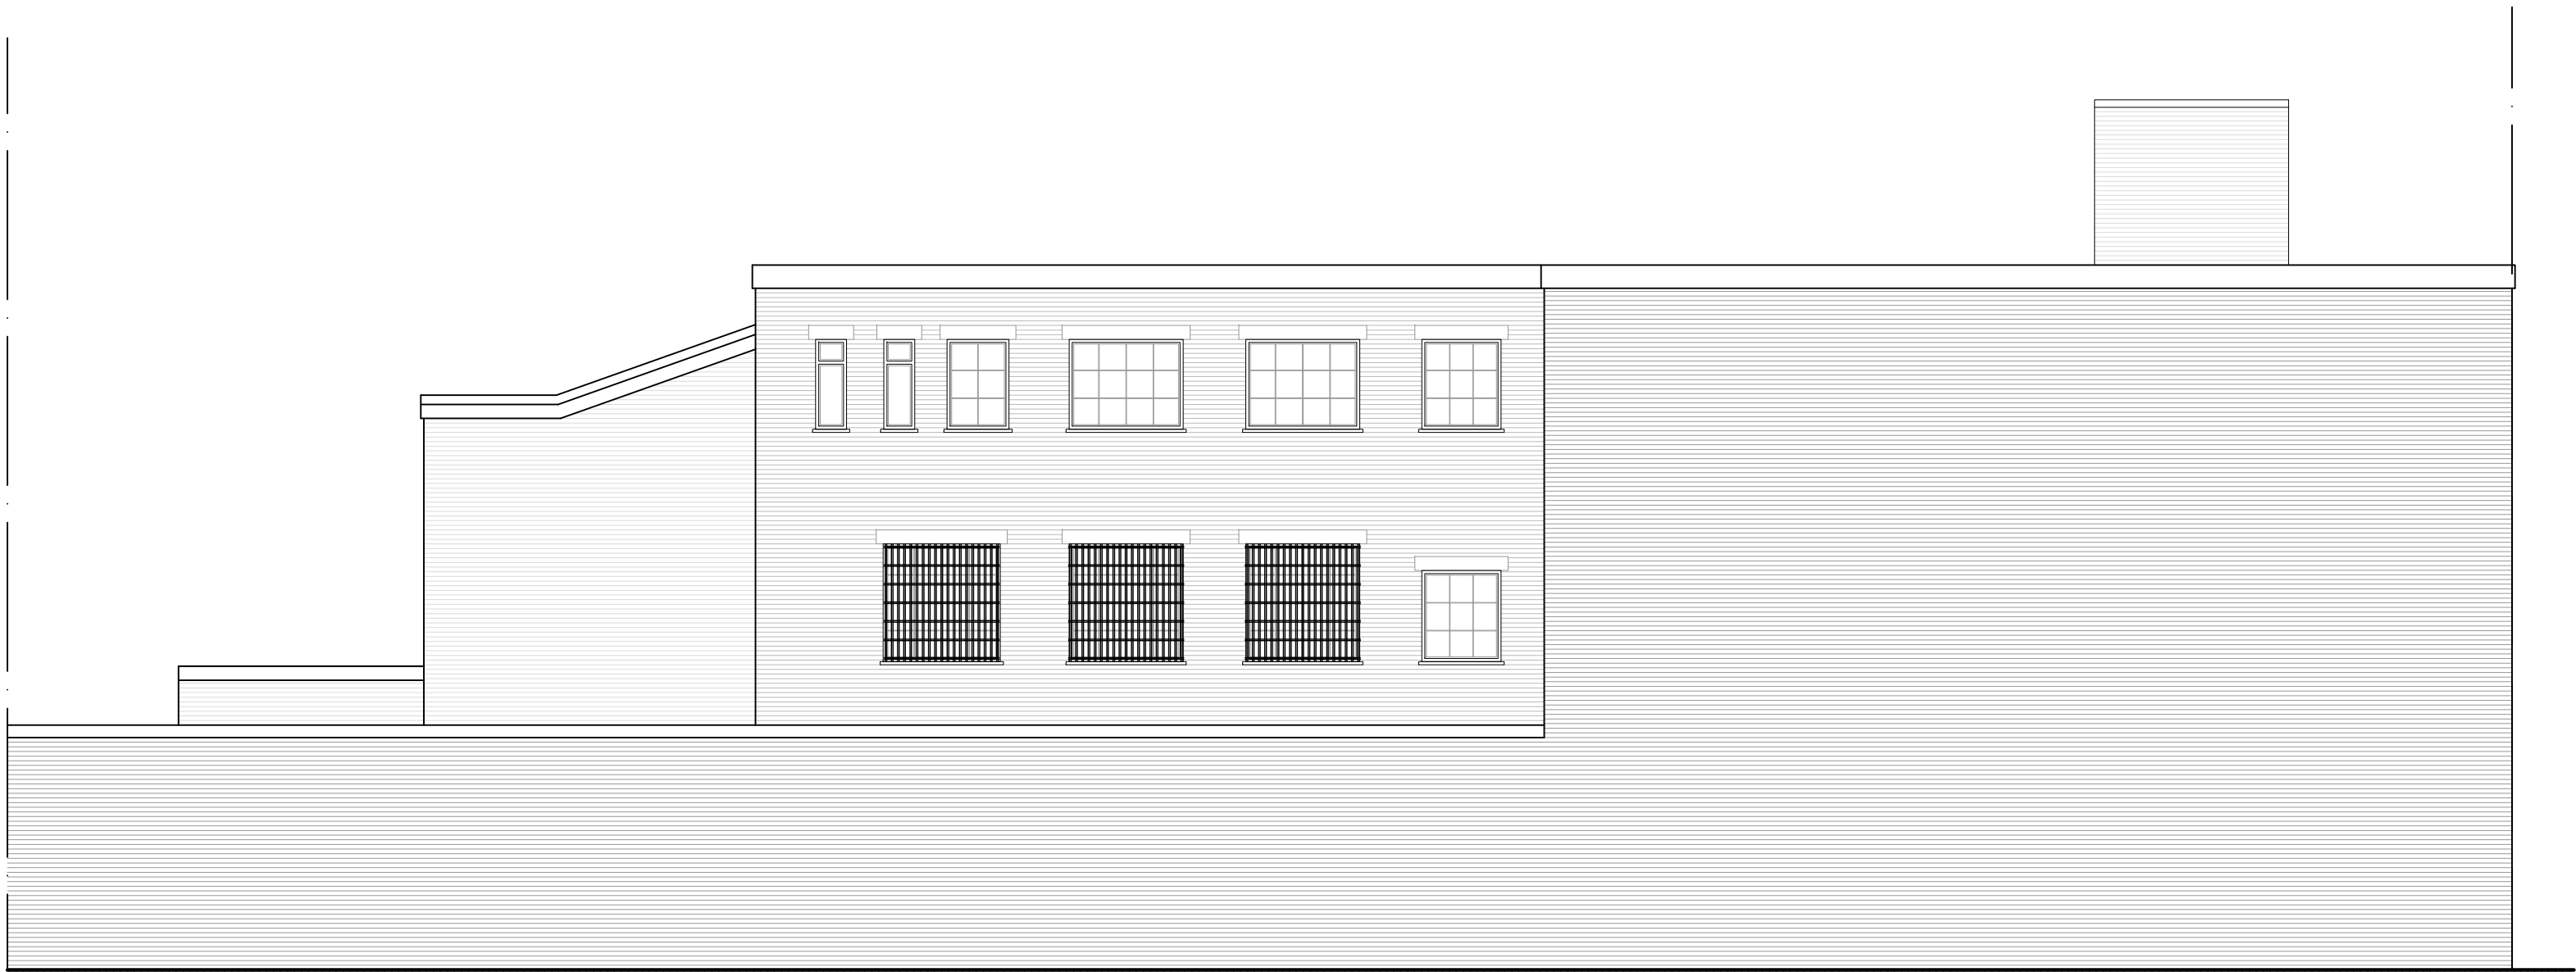

EXISTING SIDE ELEVATION (SOUTH)

Rev.	Date	Description	Init.
-	-	-	-

Client

MR. MARC FINLAY

Project Title

PROPOSED 13 NEW PRIOR APPROVAL FLATS

8-9 SPRING PLACE, LONDON, NW5 3ER

Drawing Title

EXISTING ELEVATIONS

Cad File

Sheet Size

Scale

P002

A1

1:100

Drawn by

Drawing Date

Approved by

RP

JUNE 2014

NJ

Project No.

Drawing No.

Revision

1369

P401

-

SCP ARCHITECTS LTD

ARGYLE HOUSE,

JOEL STREET,

NORTHWOOD HILLS,

MIDDLESEX, HA6 1LN.

Telephone : 01923 840077

fax : 01923 840078

This drawing is property of SCP Architects Ltd © and must not be

copied or otherwise reproduced. All dimensions must be checked

on site before commencing work. No dimensions to be scaled from

this drawing. This drawing was produced using AutoCad 2006.

PLANNING ISSUE