


PROPOSED FRONT ELEVATION



PROPOSED SIDE ELEVATION (NORTH)



PROPOSED REAR ELEVATION

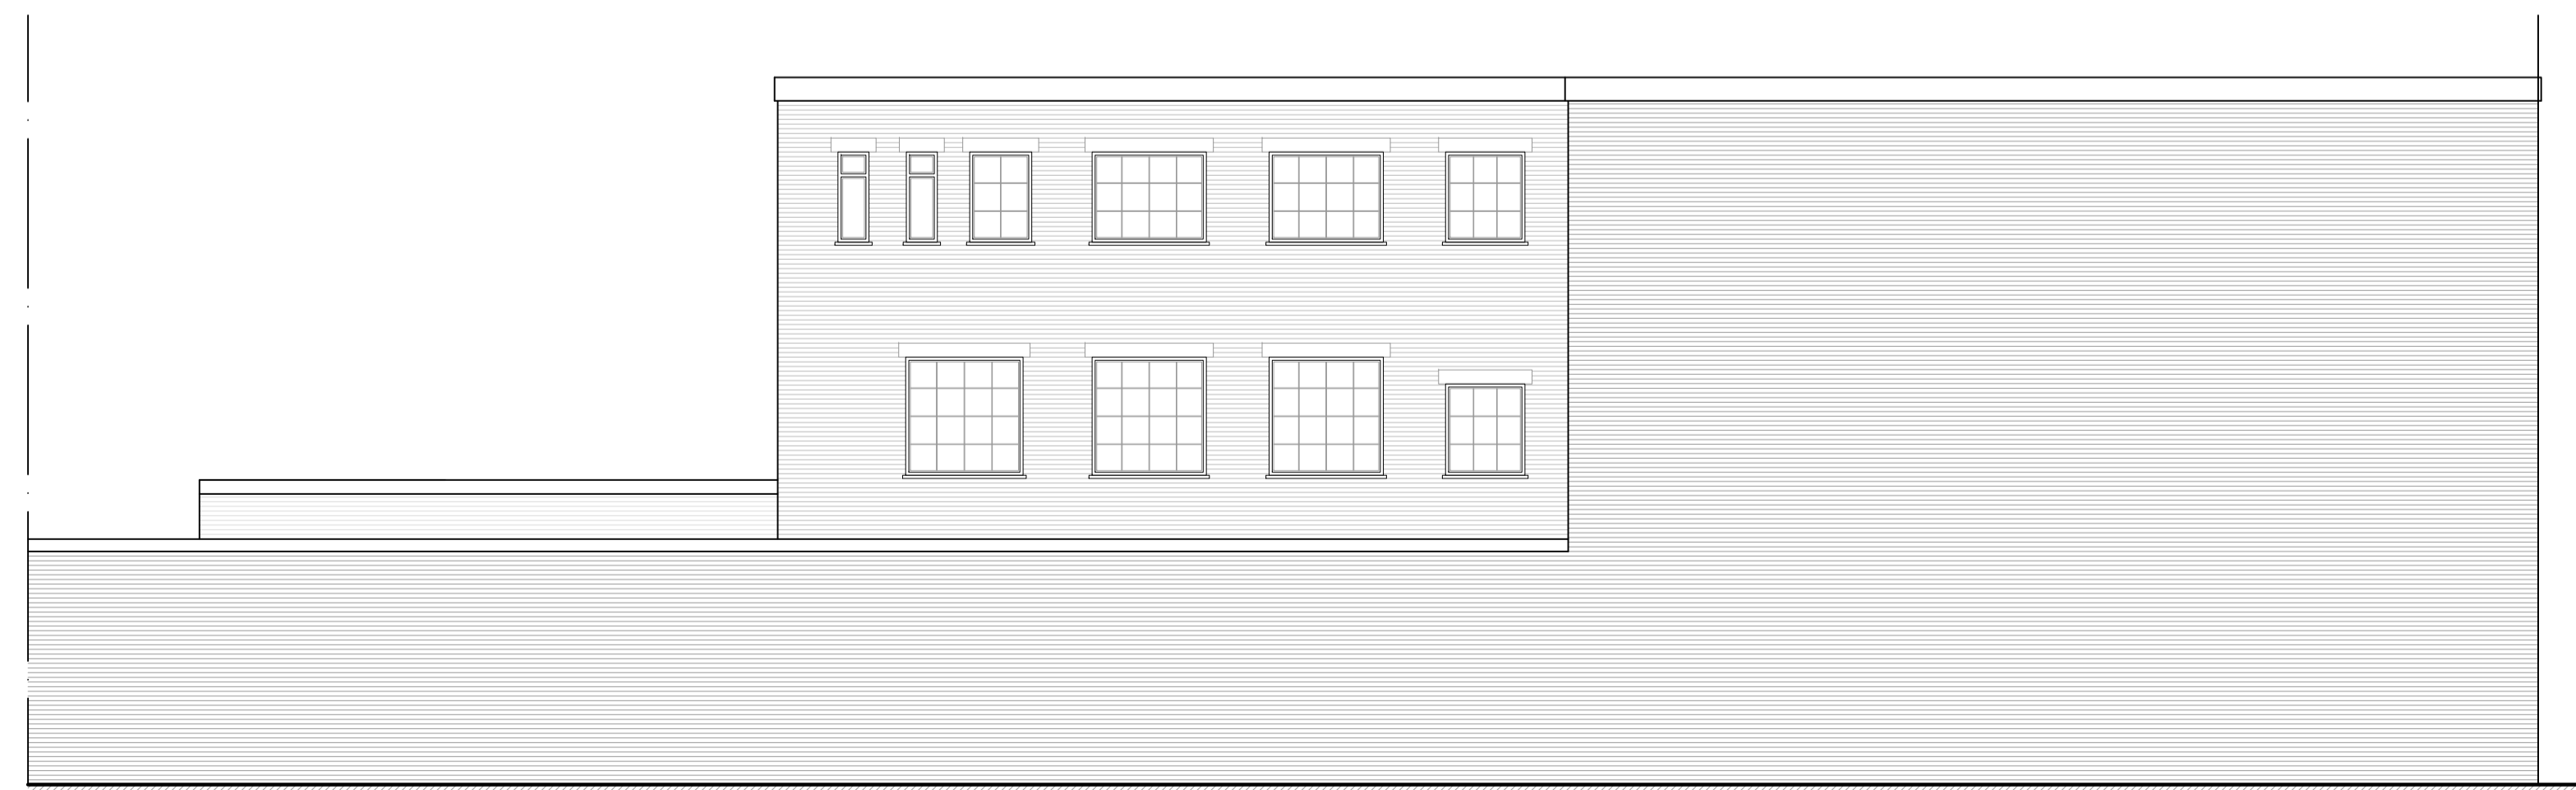

PROPOSED SIDE ELEVATION (SOUTH)

Rev.	Date	Description	Init.
-	-	-	-

Client

MR. MARC FINLAY

Project Title
PROPOSED 13 NEW PRIOR APPROVAL FLATS

8-9 SPRING PLACE, LONDON, NW5 3ER

Drawing Title

PROPOSED ELEVATIONS

Cad File	Sheet Size	Scale
P002	A1	1:100

Drawn by	Drawing Date	Approved by
RP	JUNE 2014	NJ

Project No.	Drawing No.	Revision
1369	P402	-

SCP ARCHITECTS LTD

ARGYLE HOUSE,
JOEL STREET,
NORTHWOOD HILLS,
MIDDLESEX, HA6 1LN.
Telephone : 01923 840077
fax : 01923 840078

This drawing is property of SCP Architects Ltd © and must not be copied or otherwise reproduced. All dimensions must be checked on site before commencing work. No dimensions to be scaled from this drawing. This drawing was produced using AutoCad 2006.

PLANNING ISSUE