

**644.011A**

**paul archer  
design**

**Existing First Floor**

Burrard Road

Drawn By

Scale

Status

Issue Notes




A Planning

Date

16/07/14

RD

1:50 @ A3

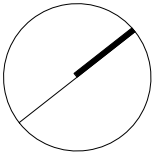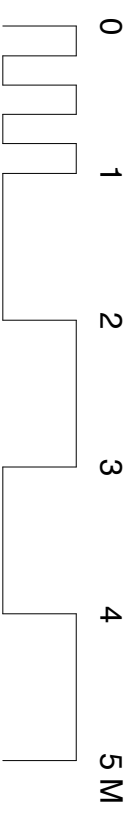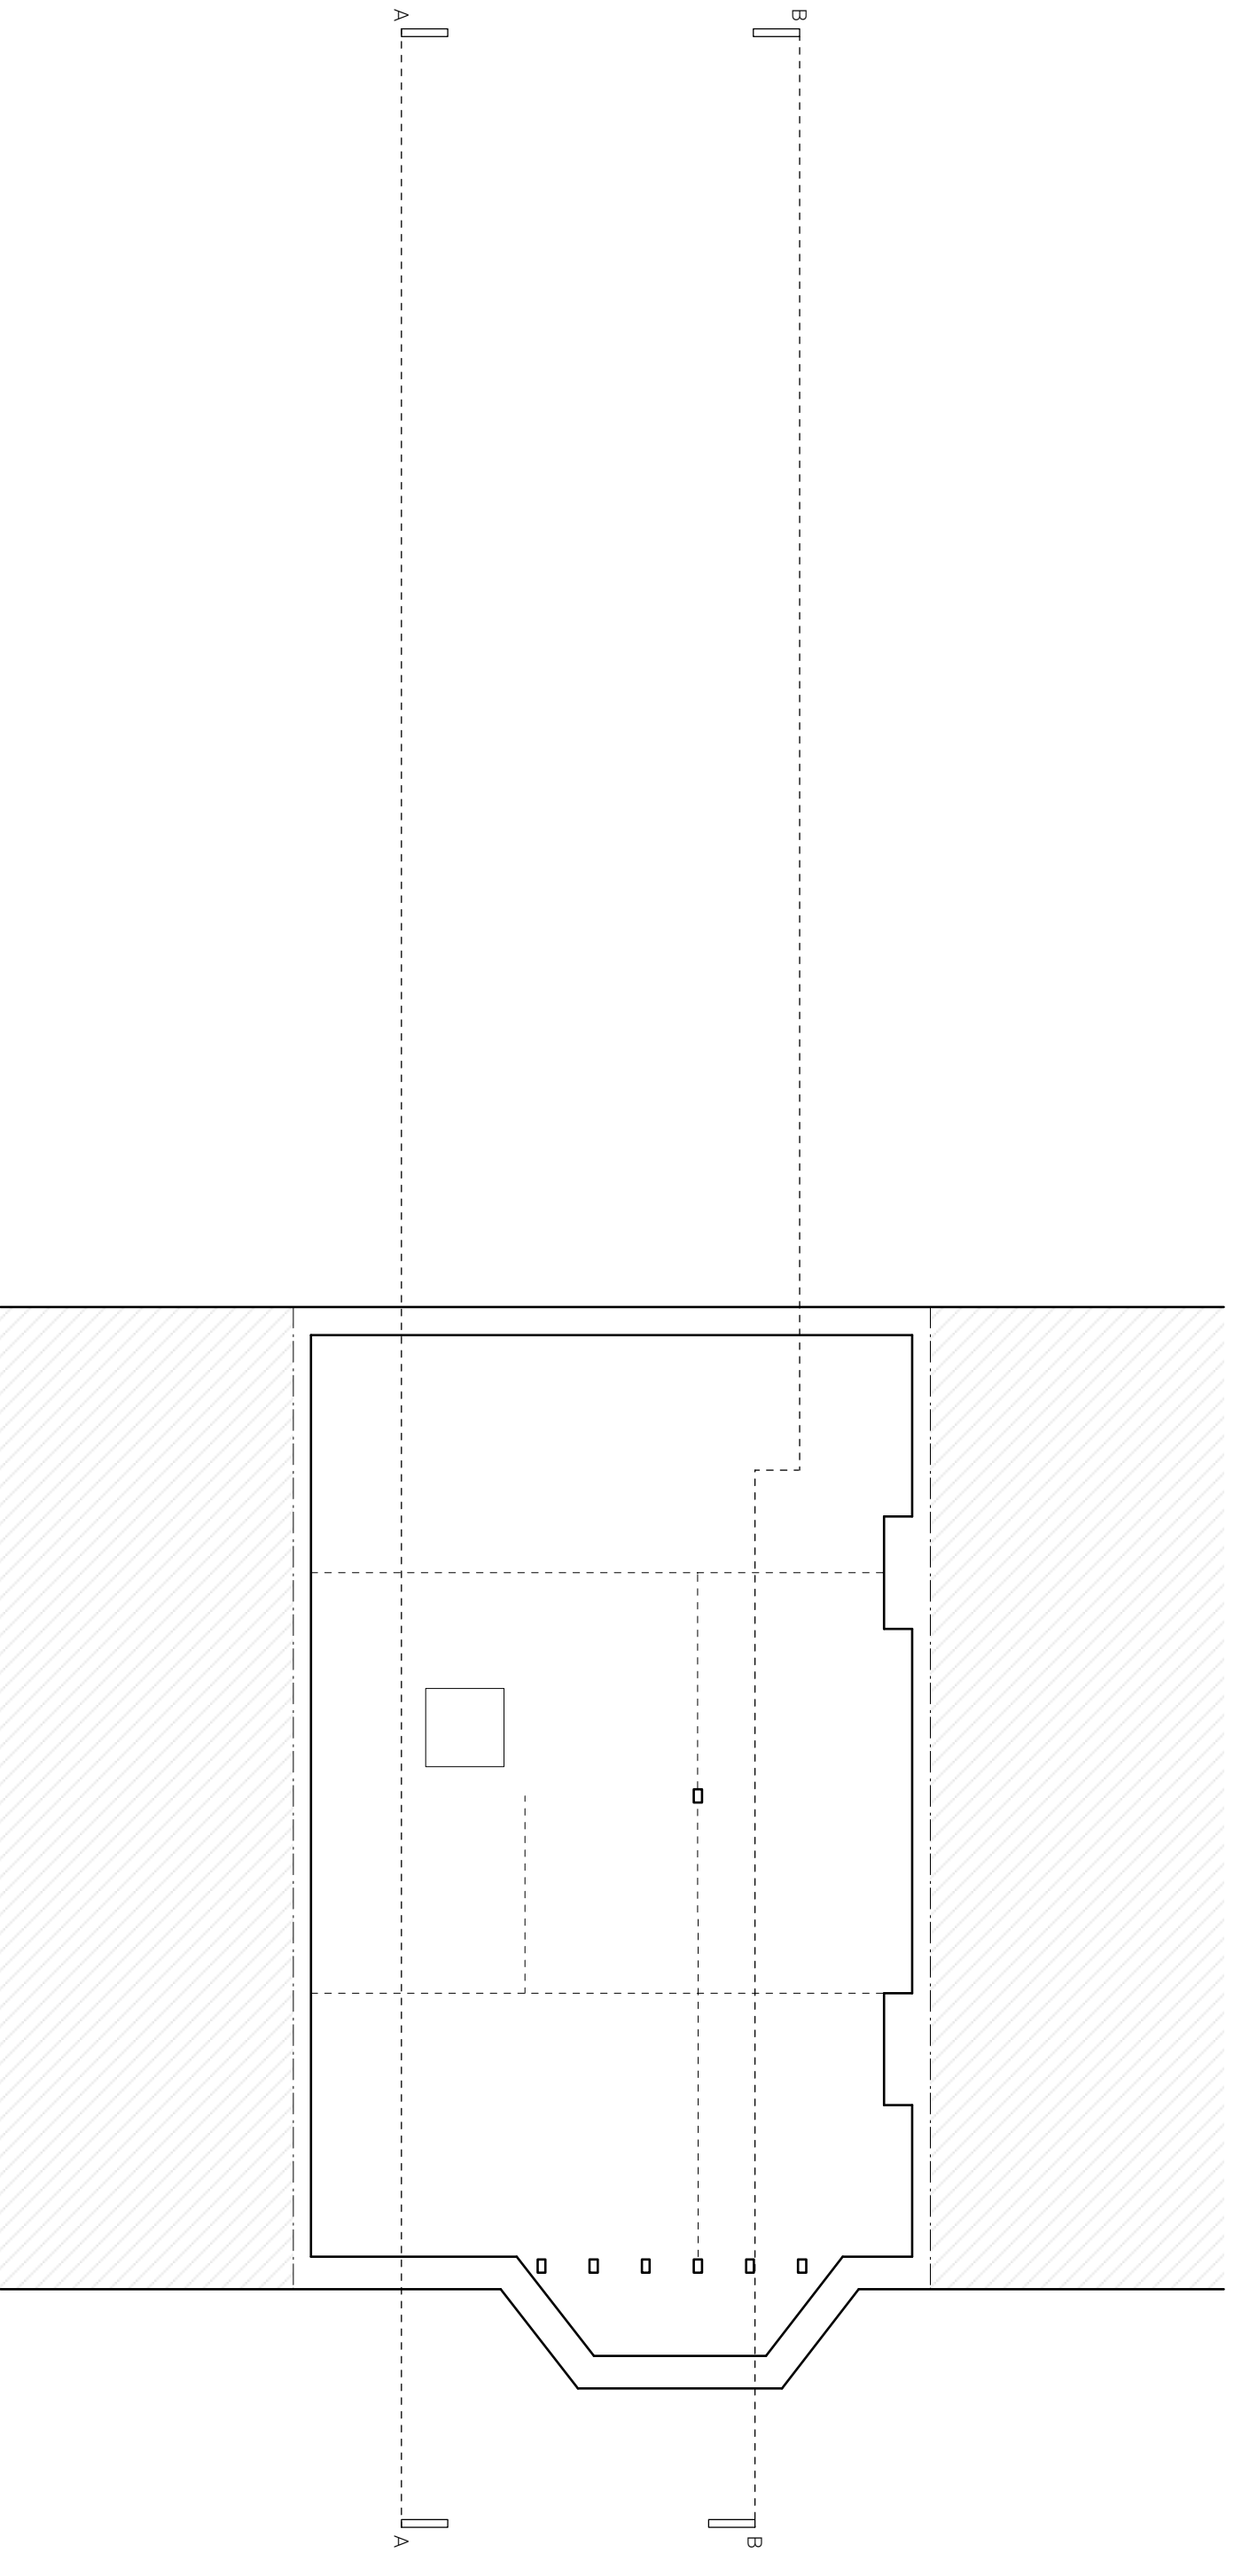

# 644.012A




paul archer  
design

## Existing Second Floor

Burrard Road  
Drawn By RD  
Scale 1:50 @ A3  
Status

Issue Notes  
A Planning

Date  
16/07/14

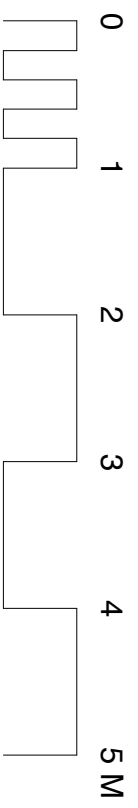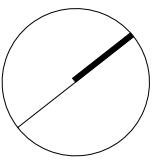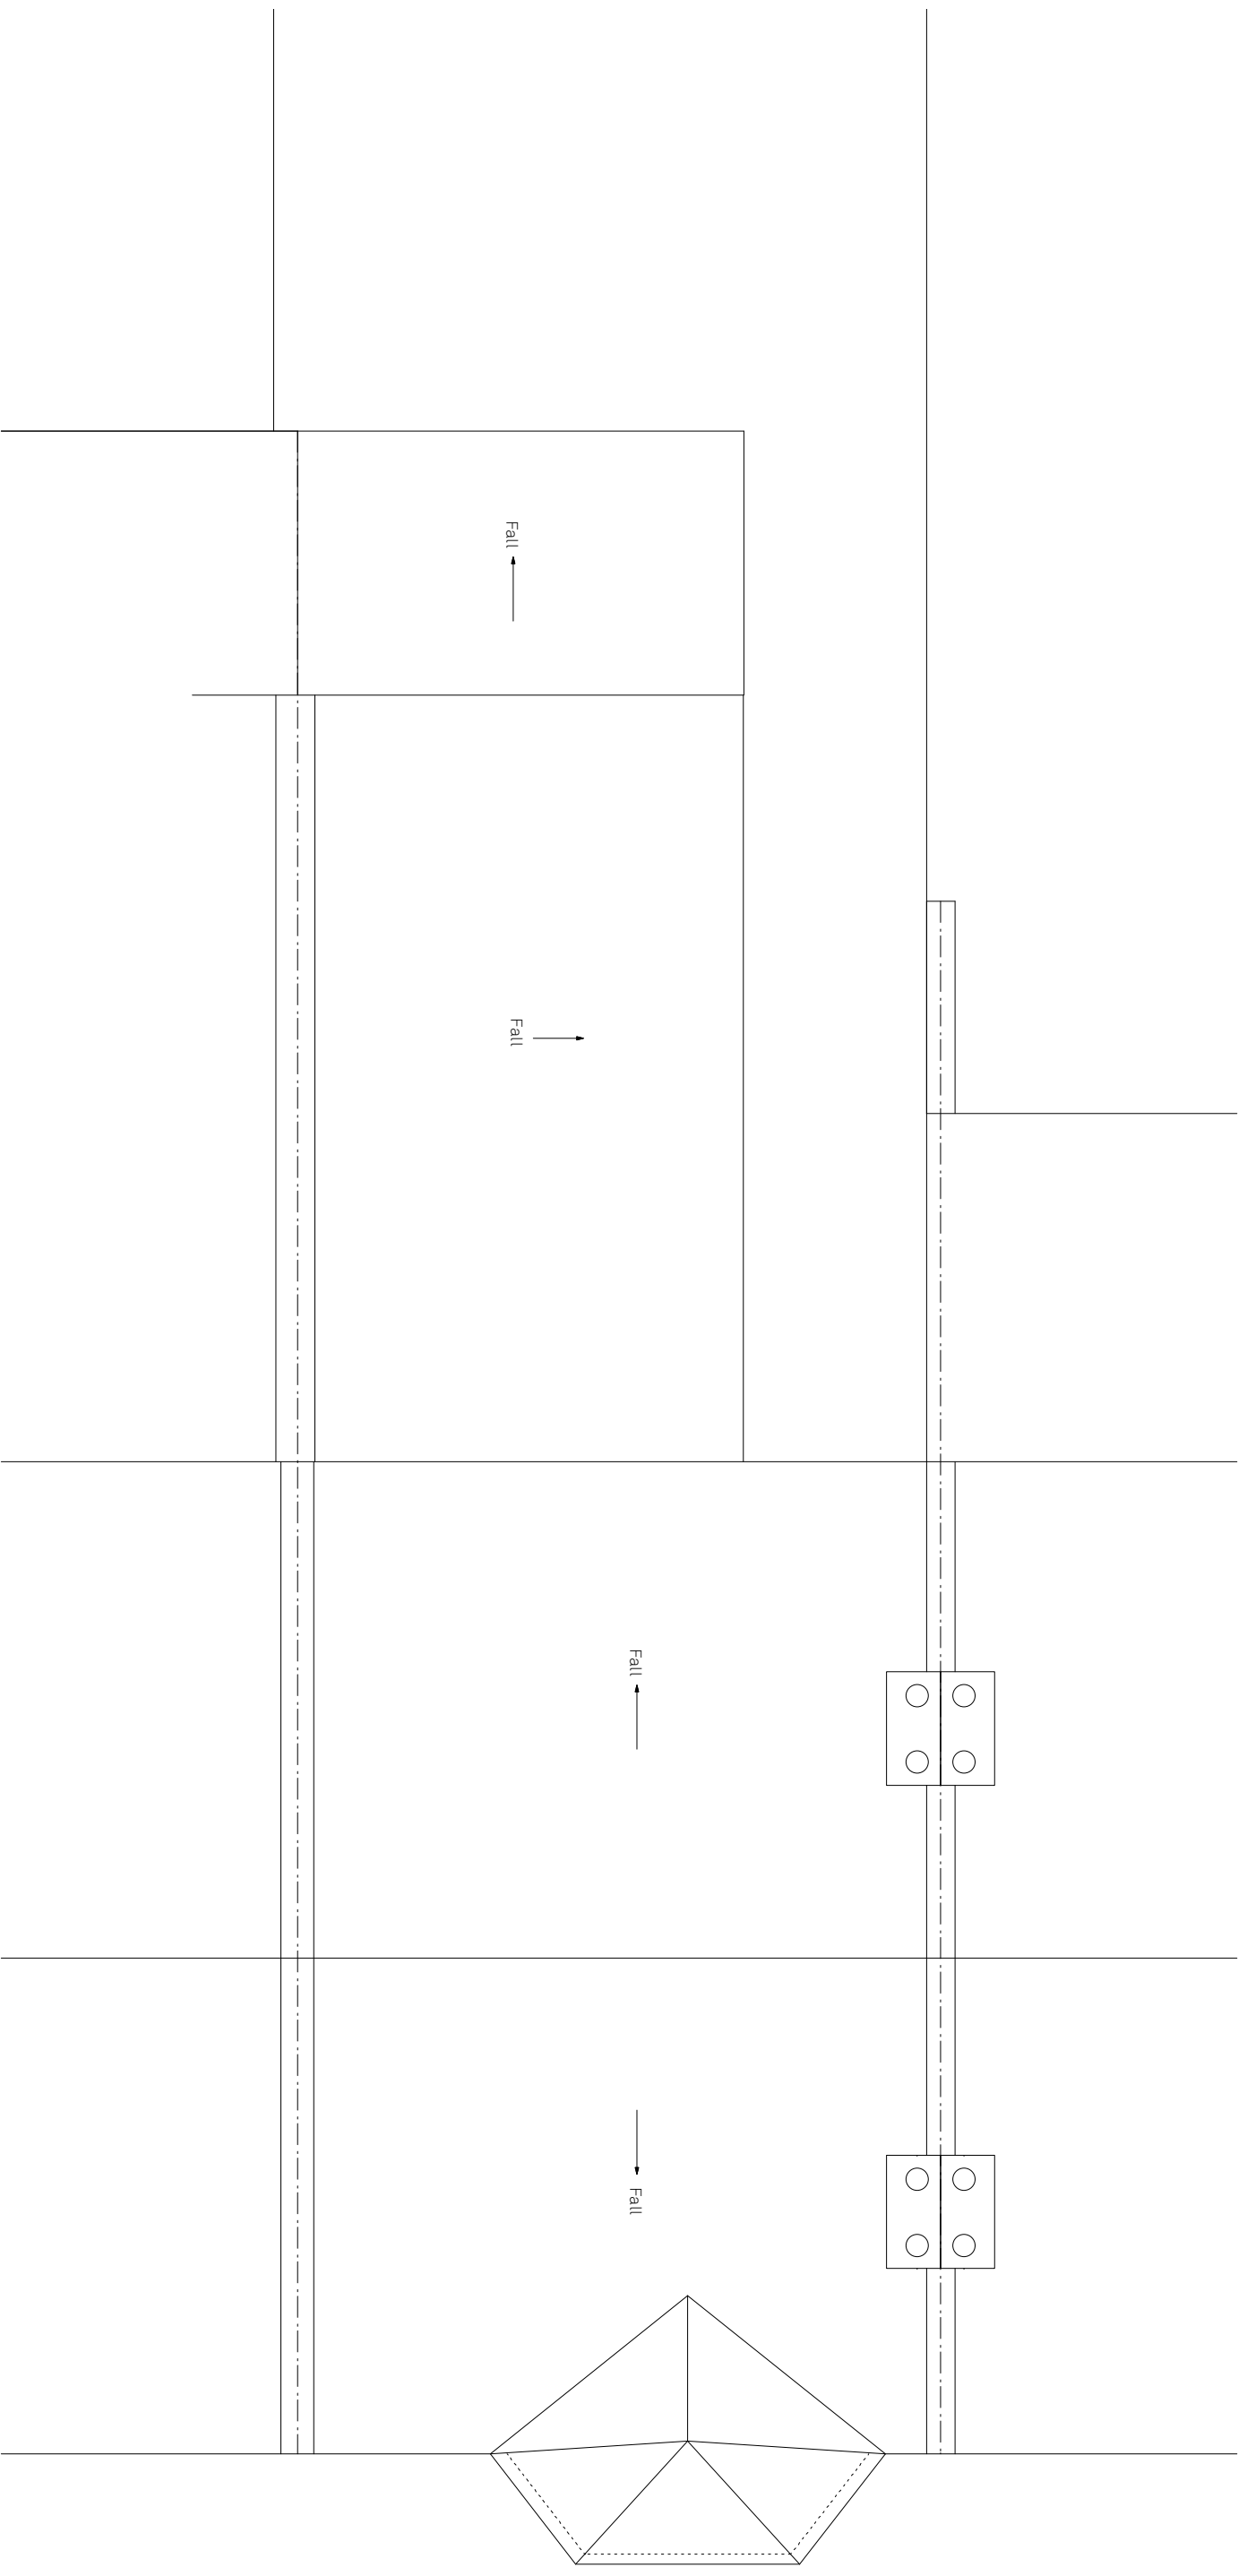

**Existing Roof Plan**

Burrard Road  
 Drawn By HM  
 Scale 1:50 @ A3  
 Status

Issue Notes



A Planning

Date

16/07/14

**644.013A**

**paul archer  
 design**

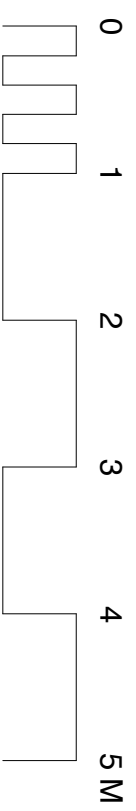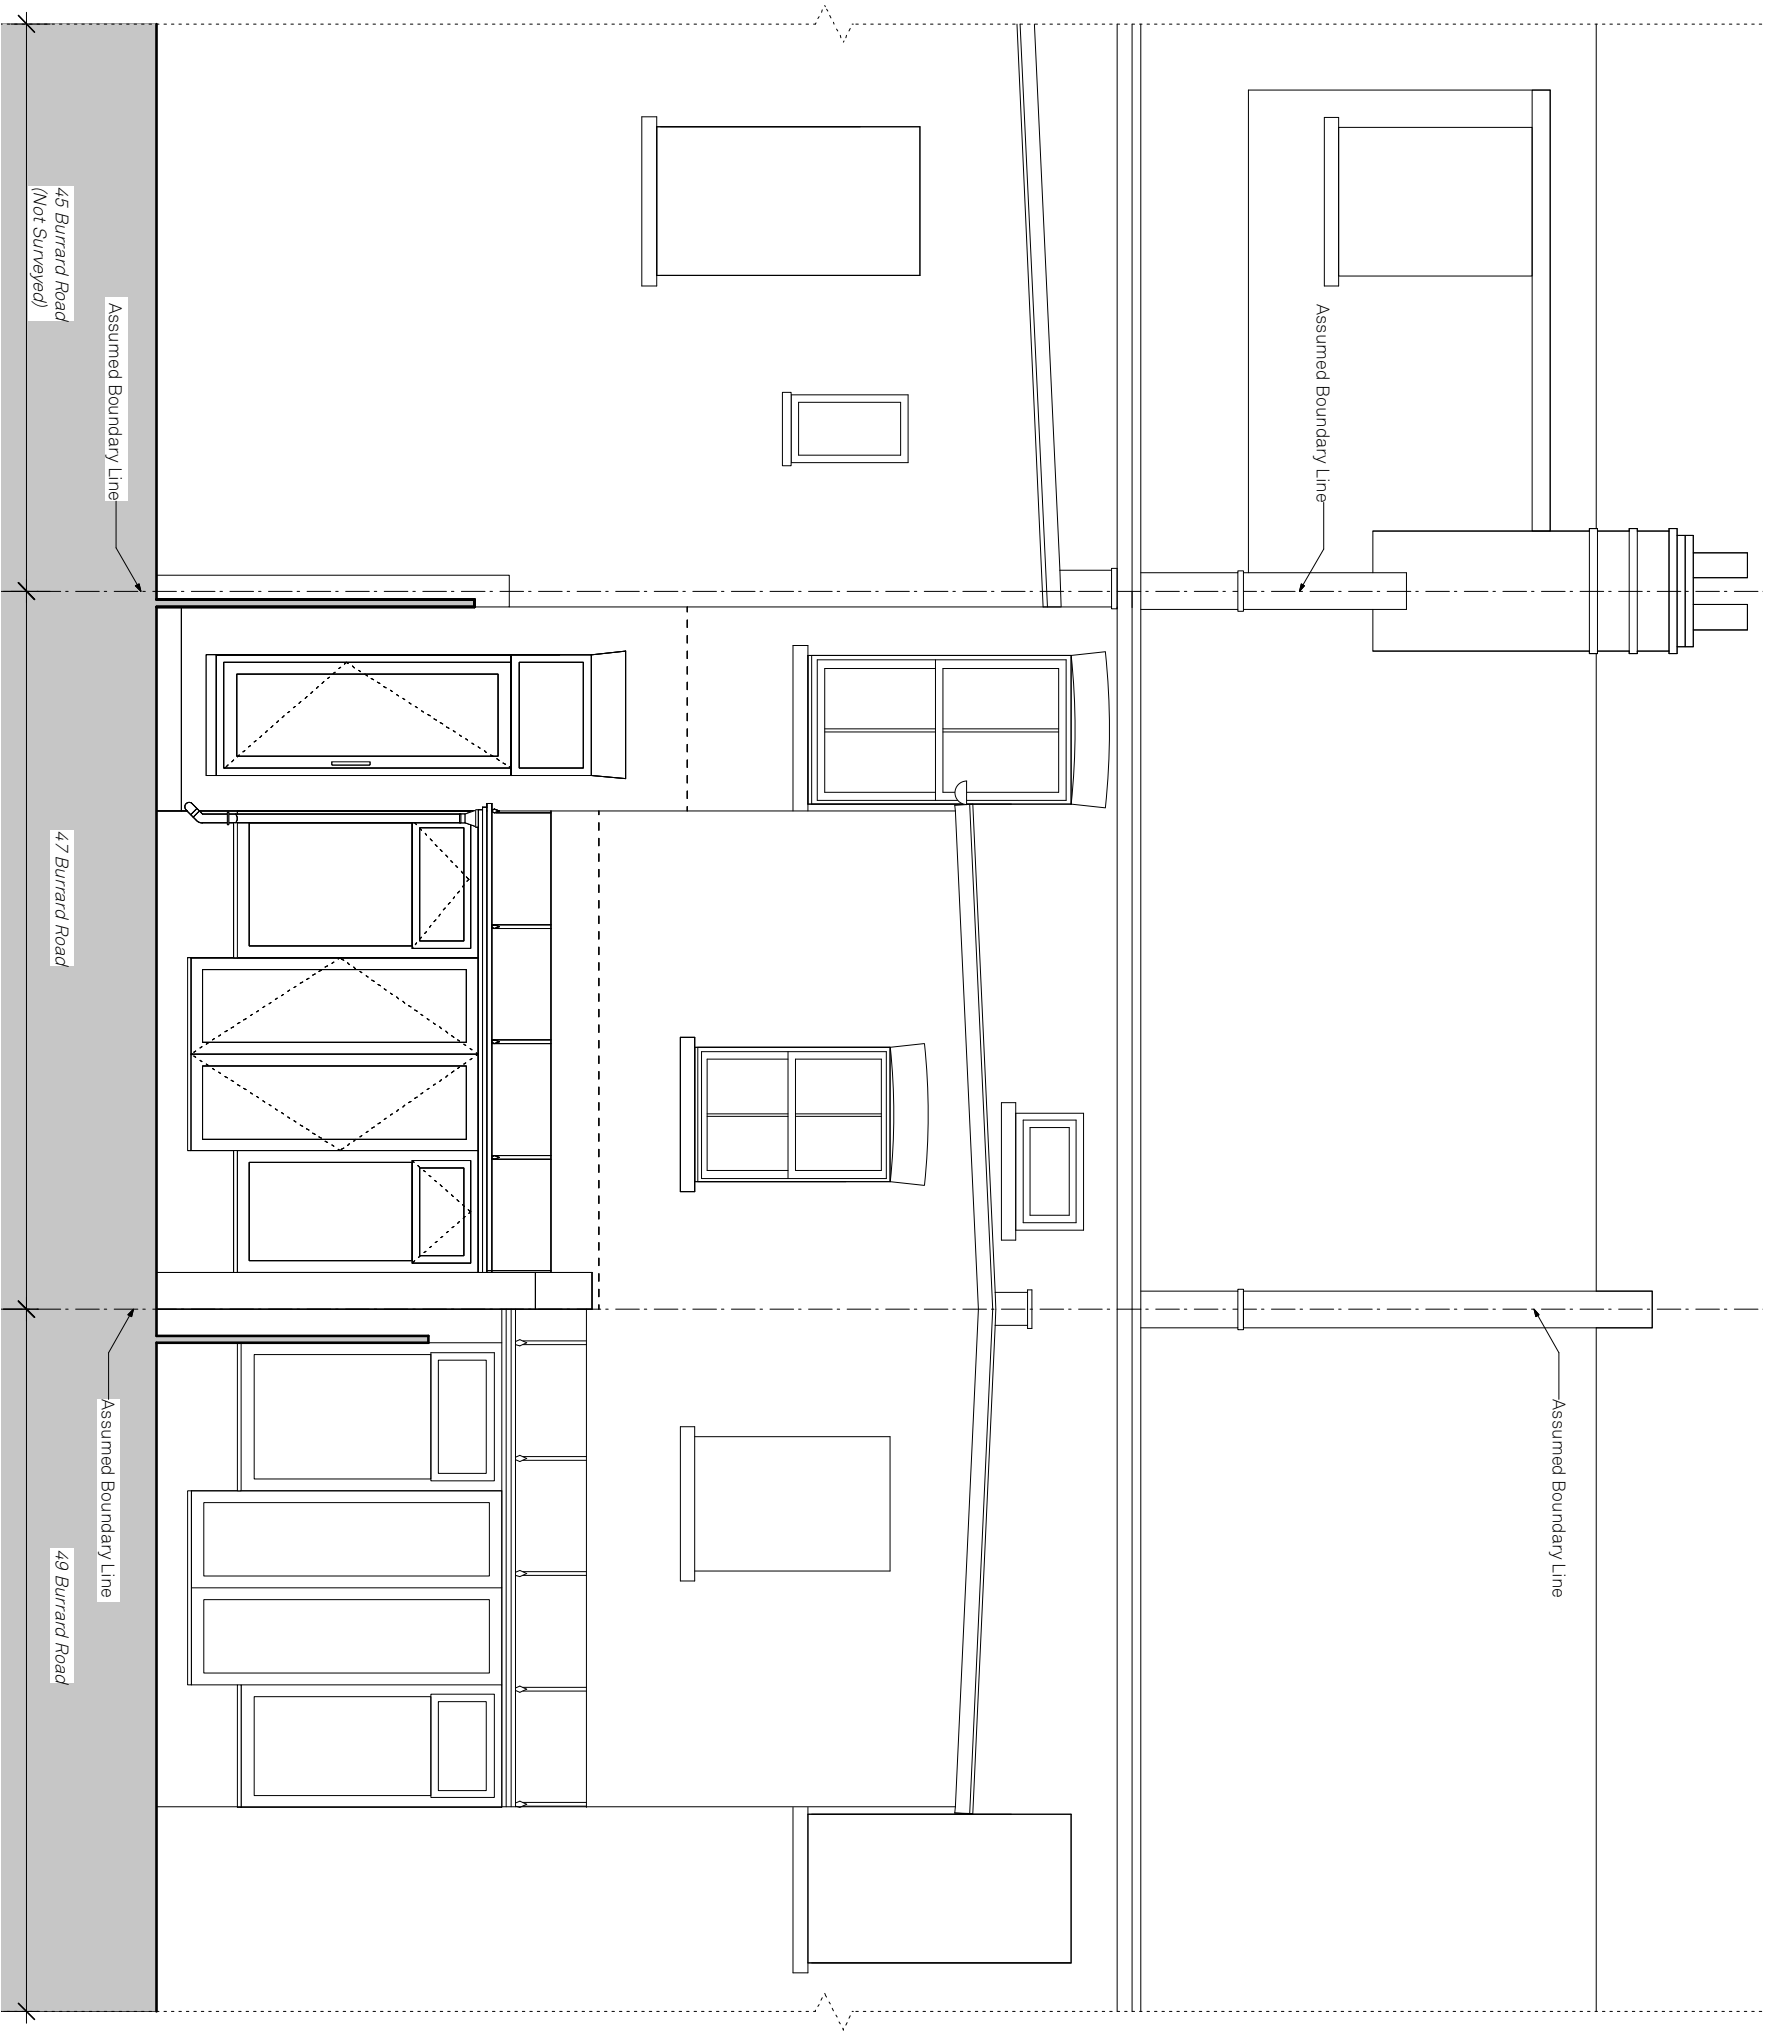

**Existing Rear Elevation**

Burrard Road  
 Drawn By HM  
 Scale 1:50 @ A3  
 Status

Issue Notes  
 A Planning

Date  
 16/07/14



Paul Archer Design Ltd

103 Farringdon Road London EC1C 3BS Tel: 020 3668 2668

**644.014A**

paul archer  
 design

www.paularcherdesign.co.uk

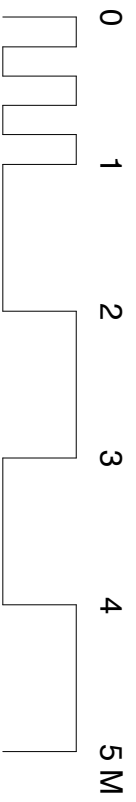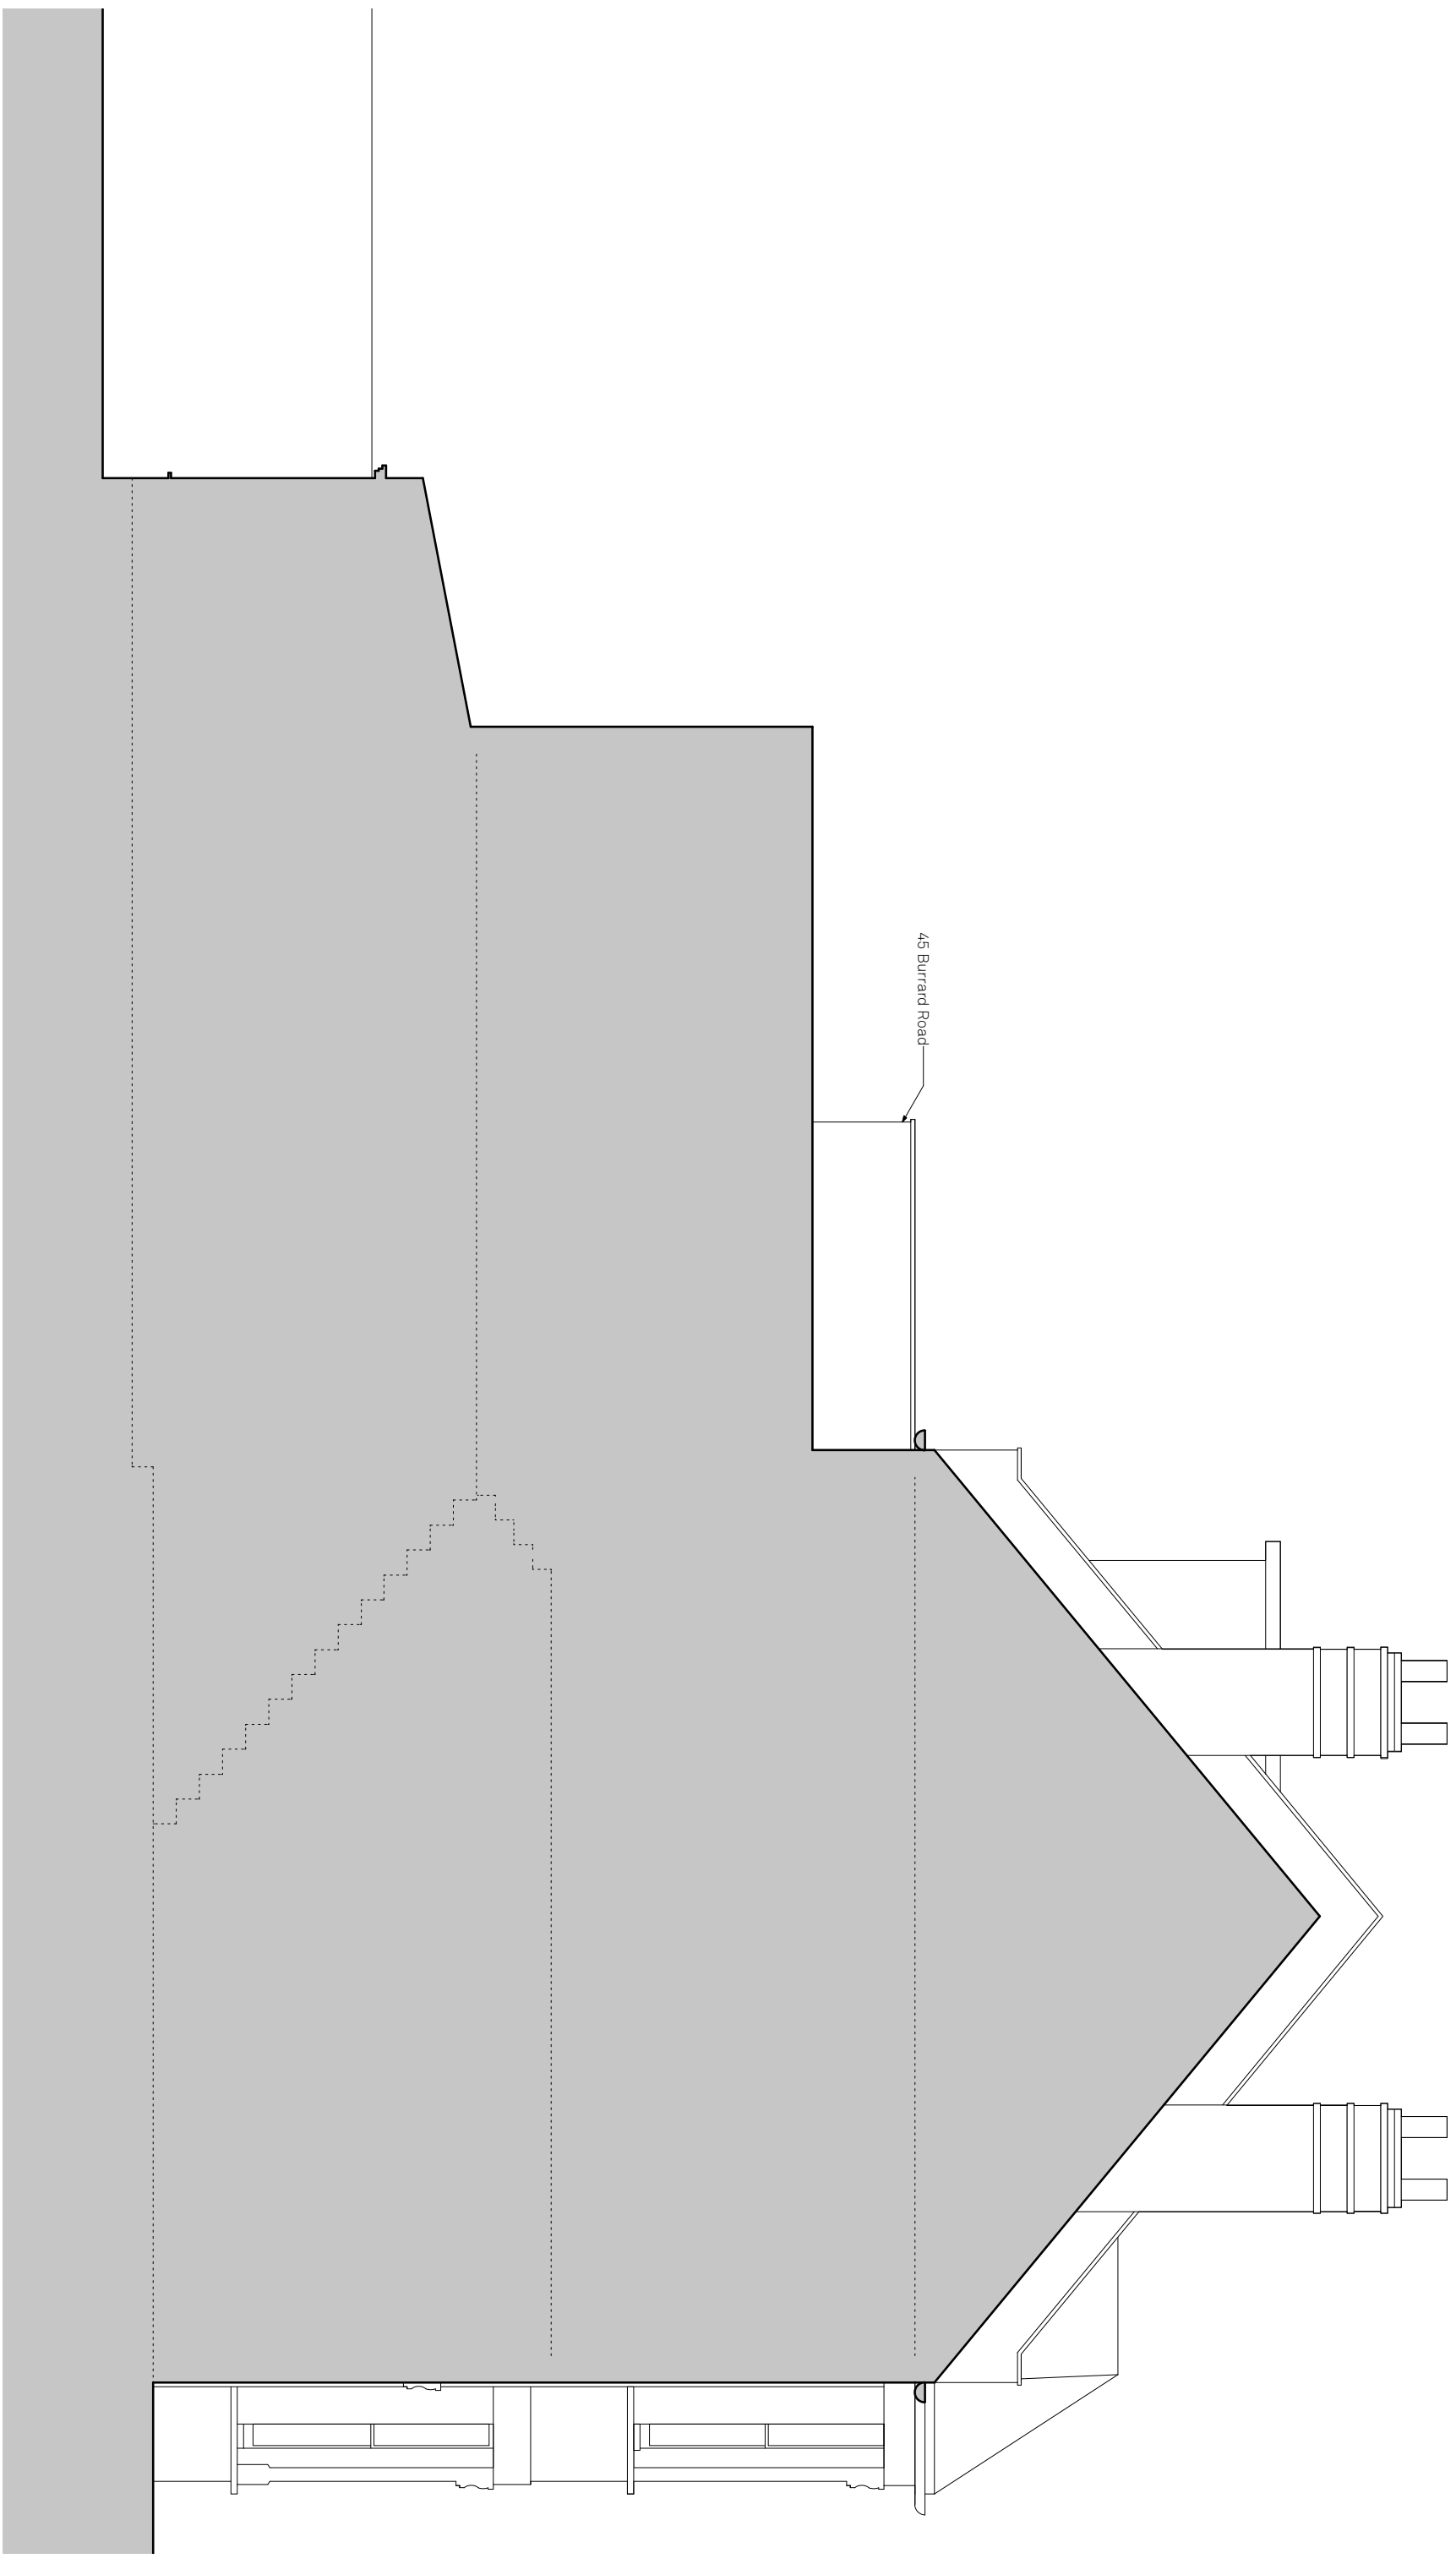

**644.015A**

paul archer  
design

**Existing South West Elevation**



Burrard Road  
 Drawn By HM  
 Scale 1:50 @ A3  
 Status

Issue Notes

A Planning

Date

16/07/14

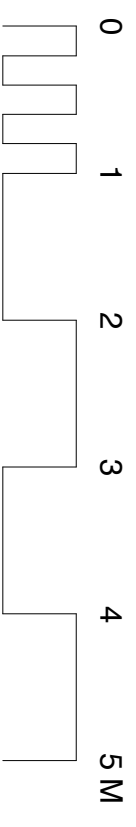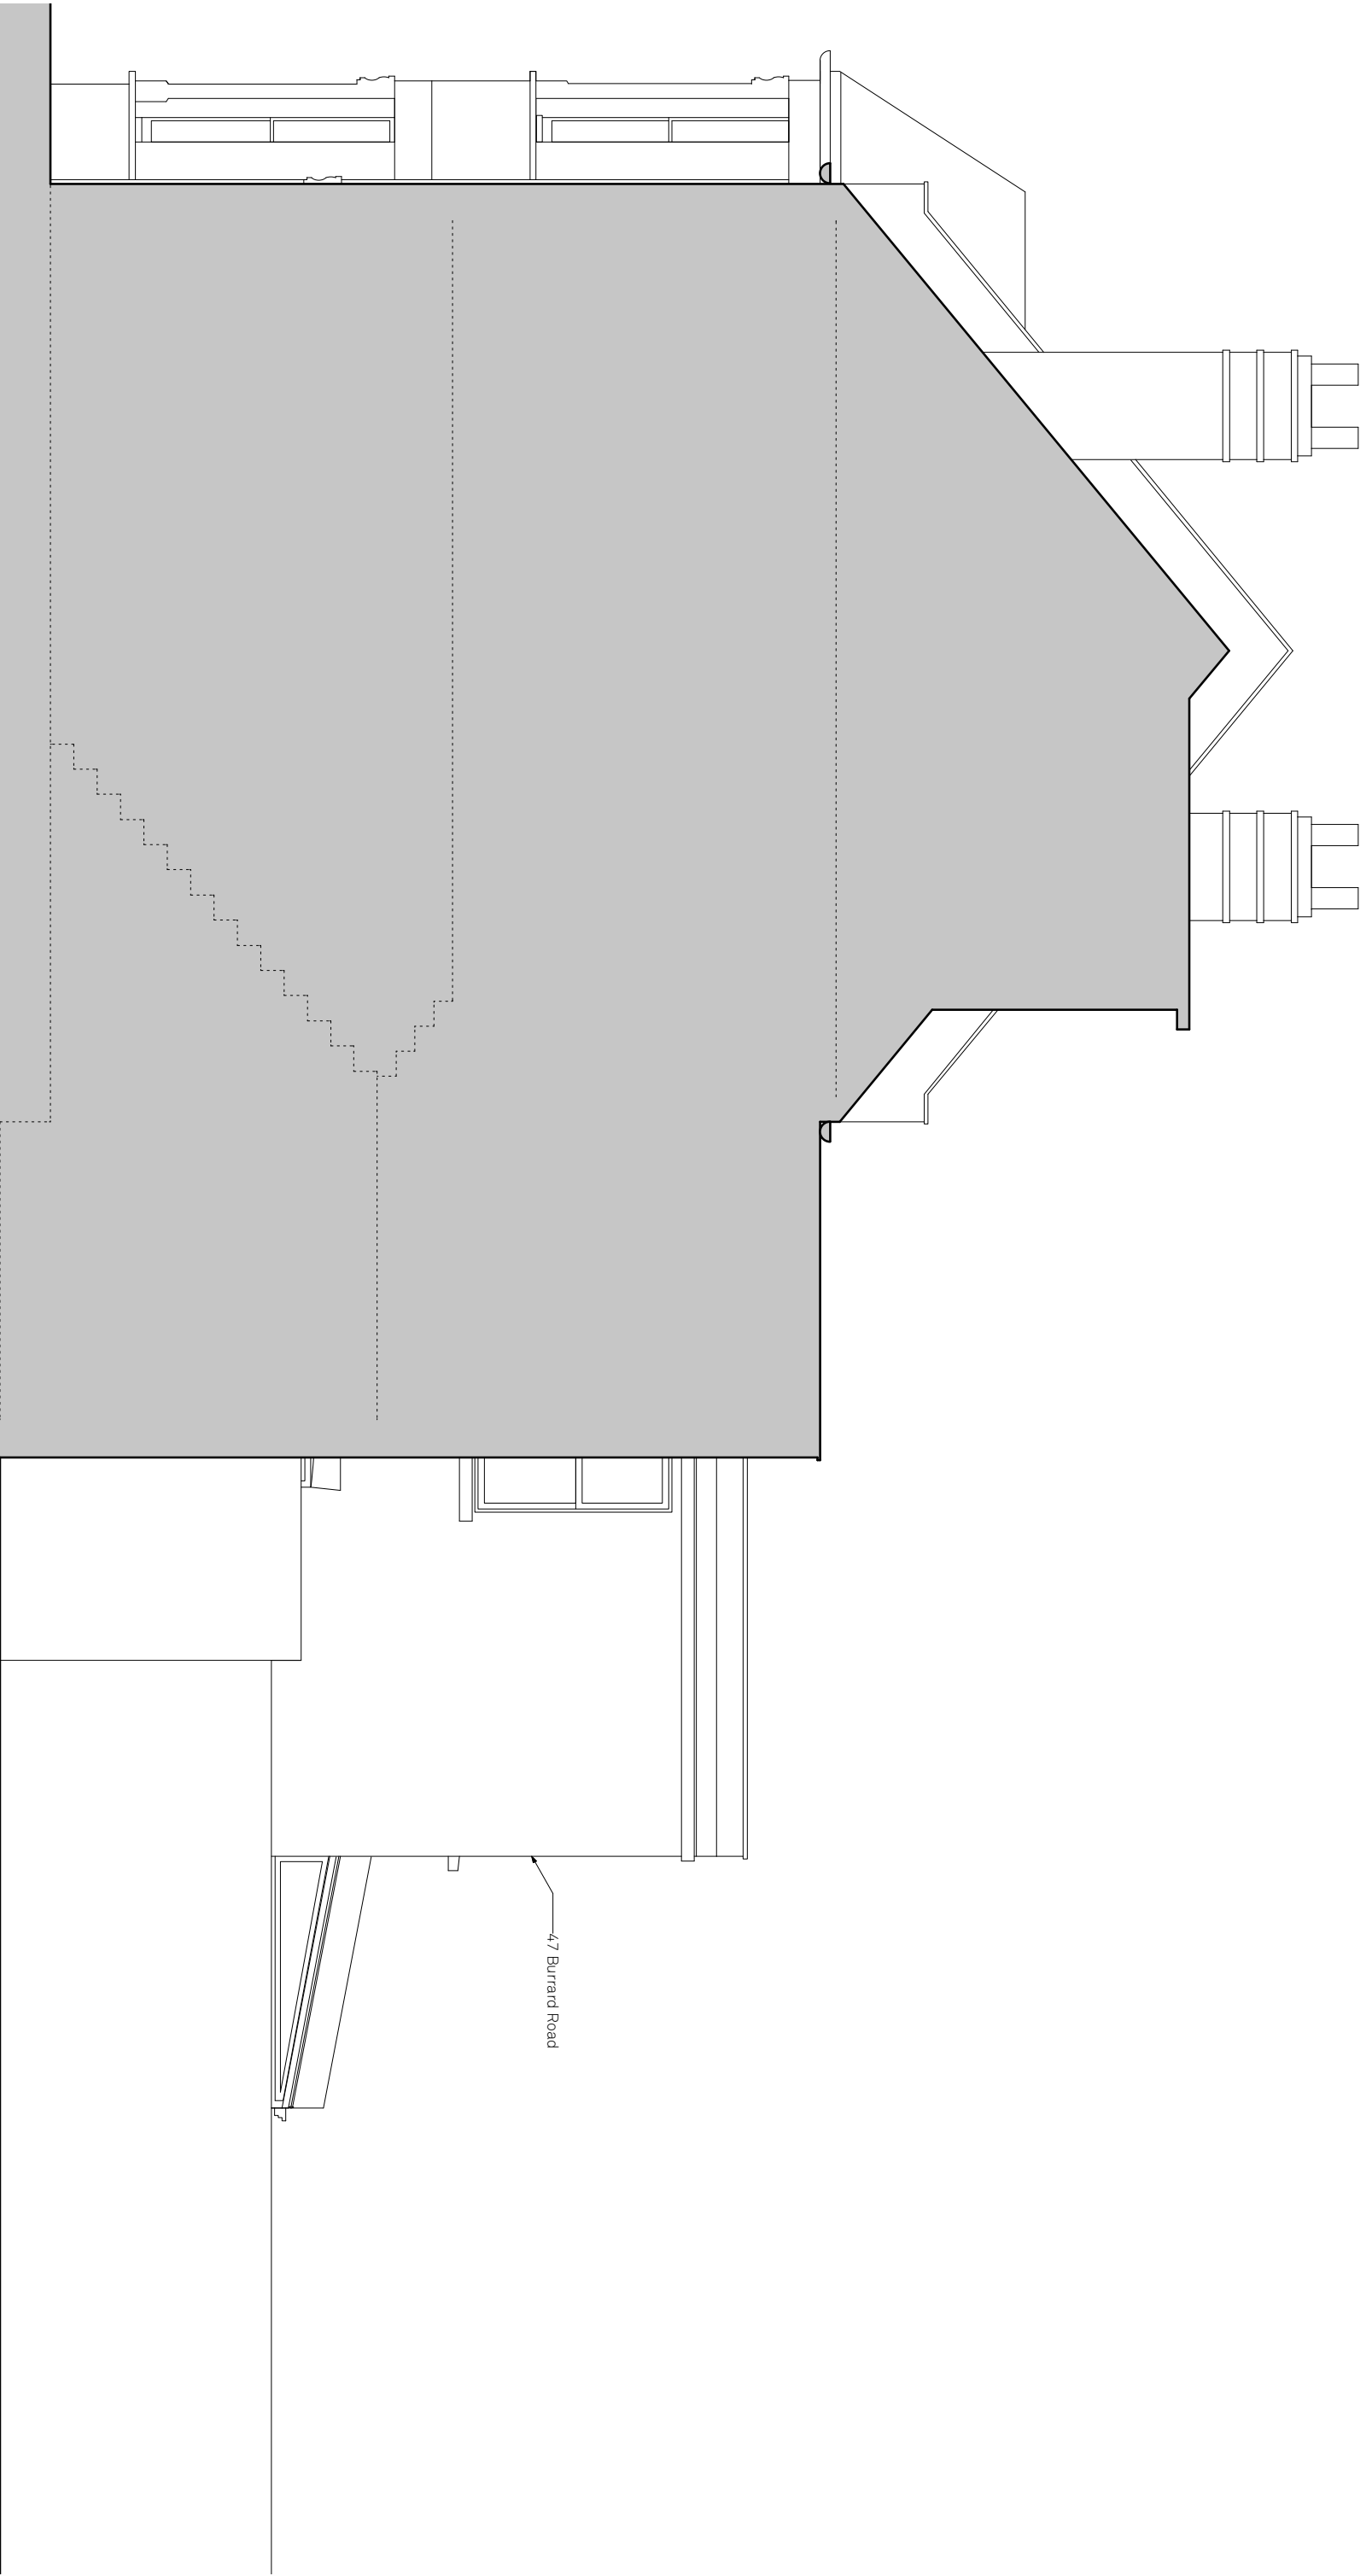

**644.016A**

**Existing North East Elevation**

Burrard Road  
Drawn By HM  
Scale 1:50 @ A3  
Status

Issue Notes  
A Planning

Date  
16/07/14

**paul archer  
design**