

644.111A




paul archer
design

Proposed First Floor

Burrard Road
 Drawn By RD
 Scale 1:50 @ A3
 Status

Issue Notes
 A Planning

Date
 16/07/14

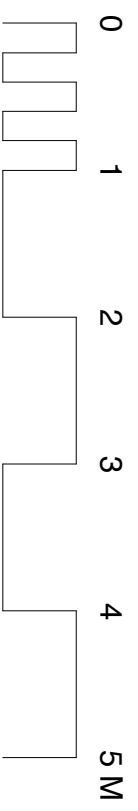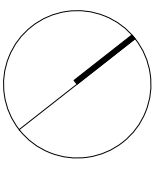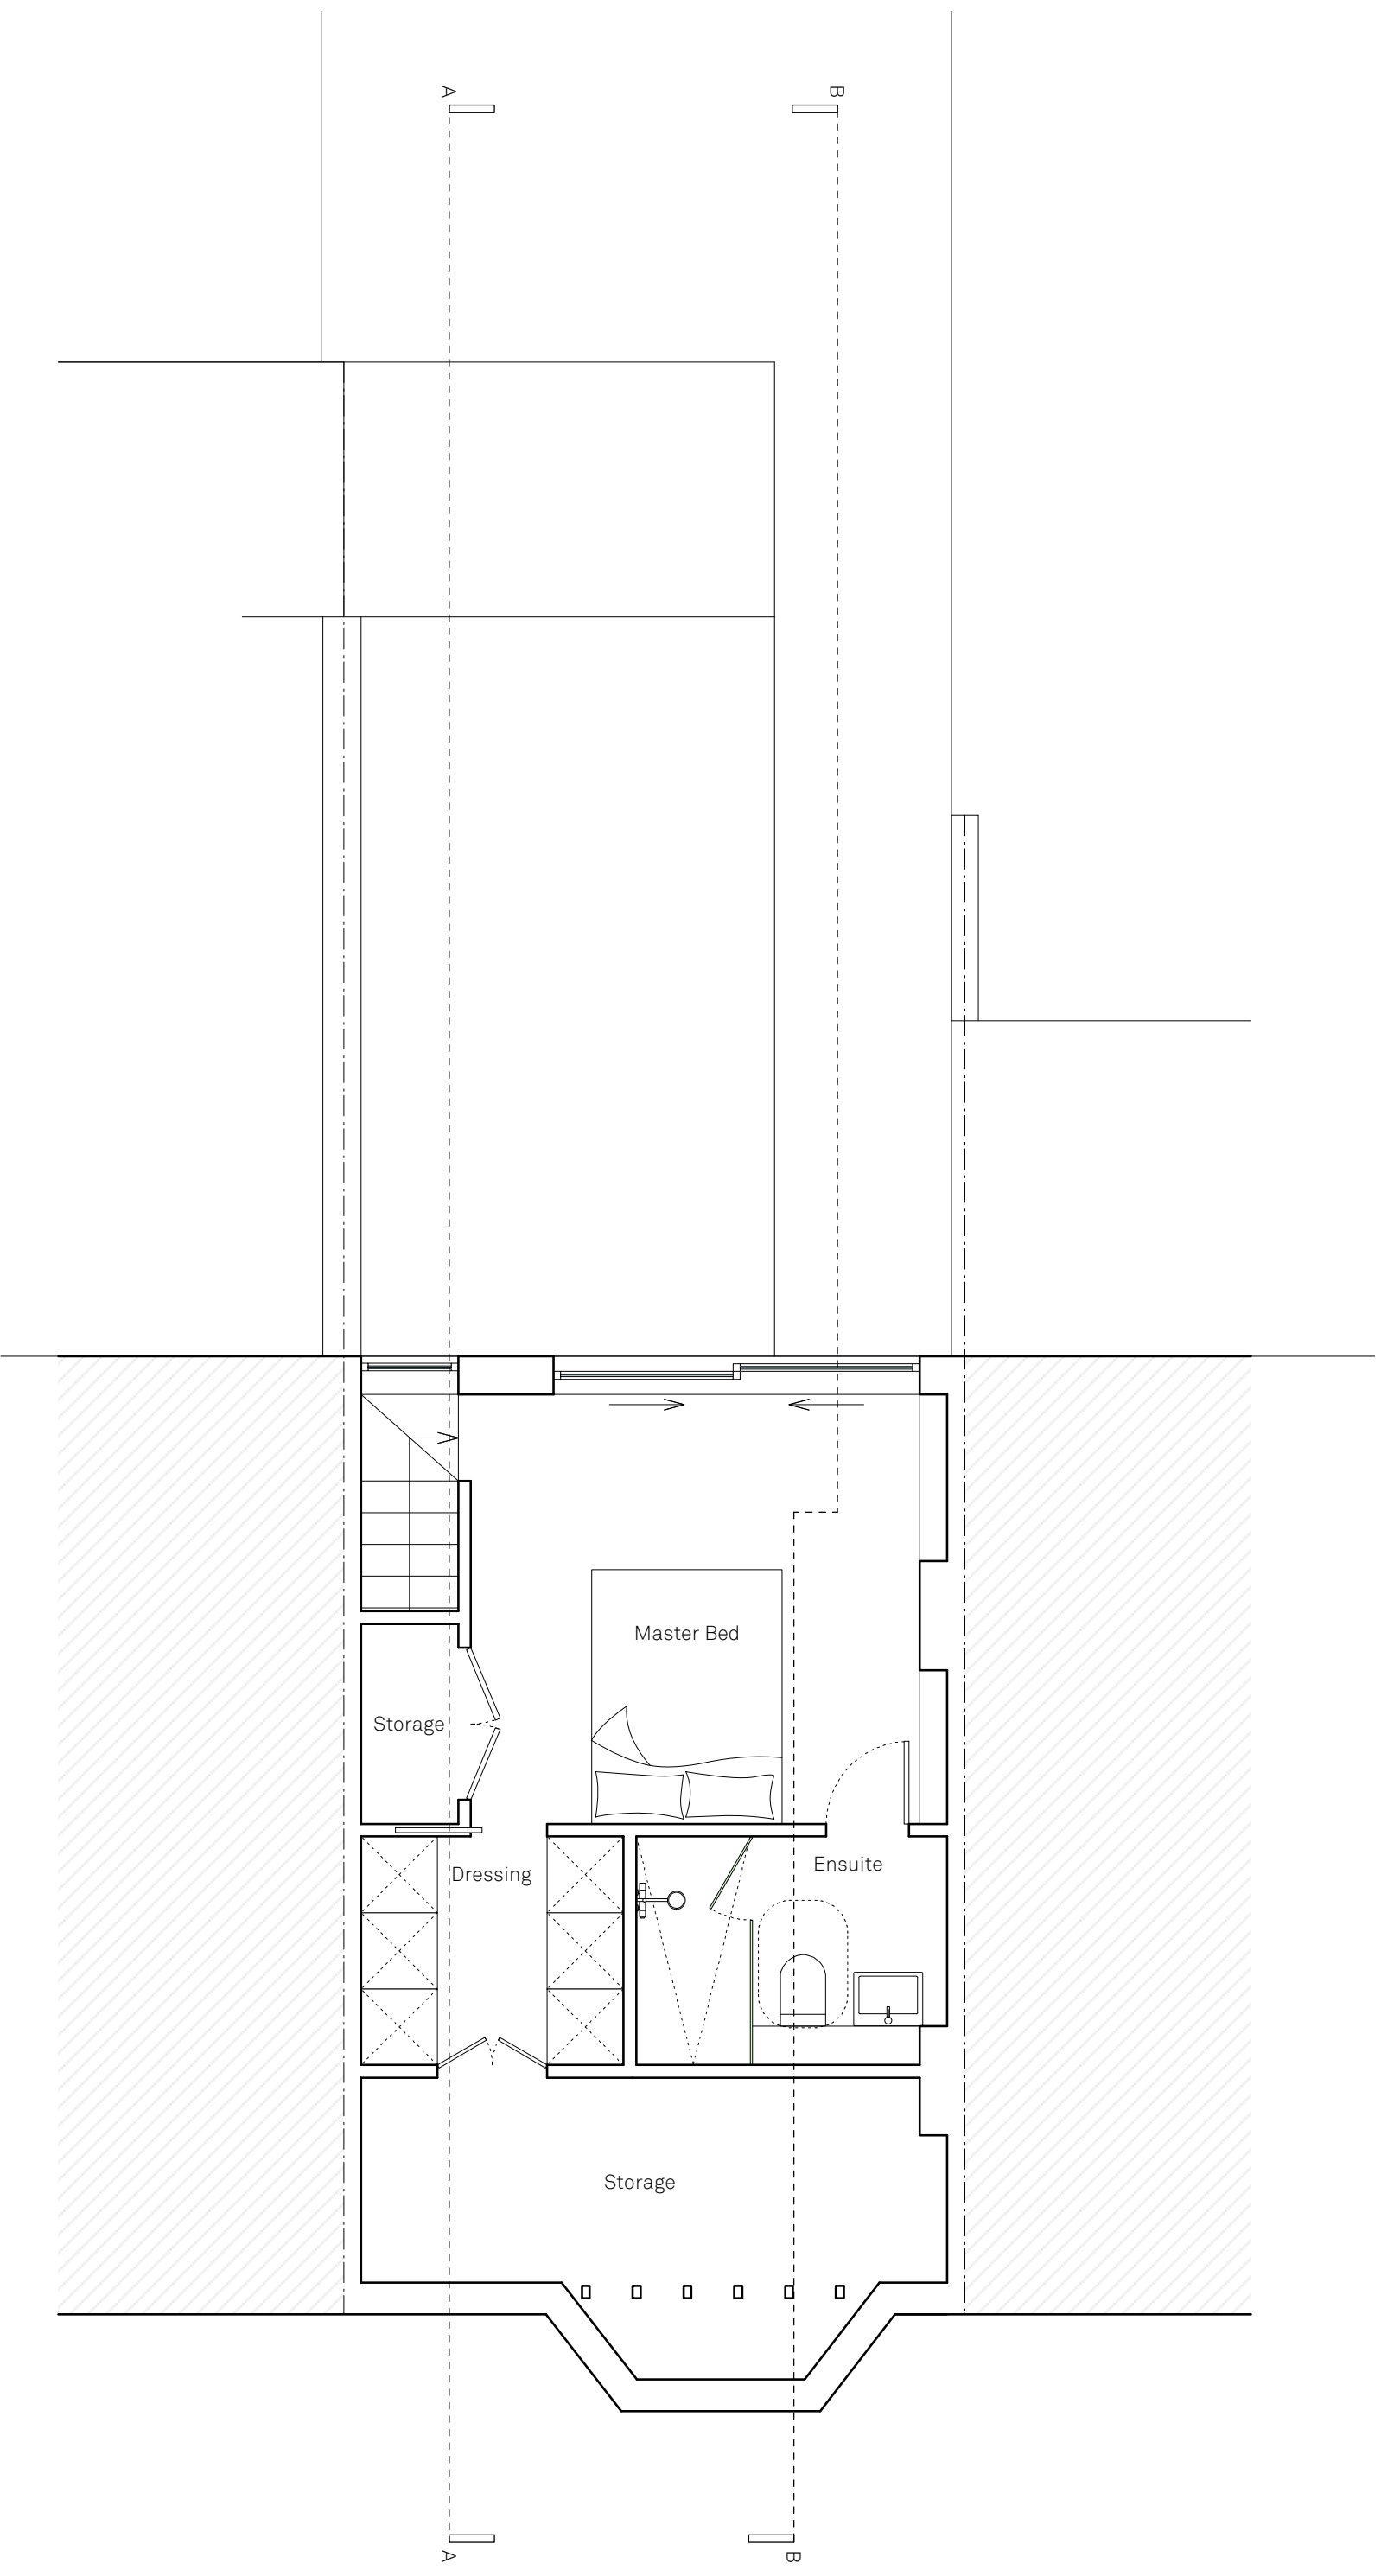

644.112A

**paul archer
design**

Proposed Second Floor

Burrard Road




Drawn By RD
Scale 1:50 @ A3
Status

Issue Notes

A Planning

Date

16/07/14

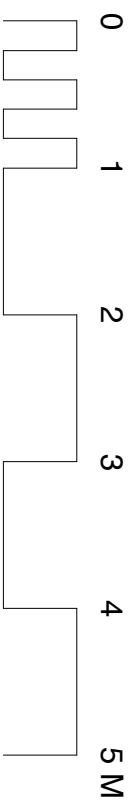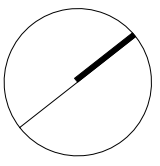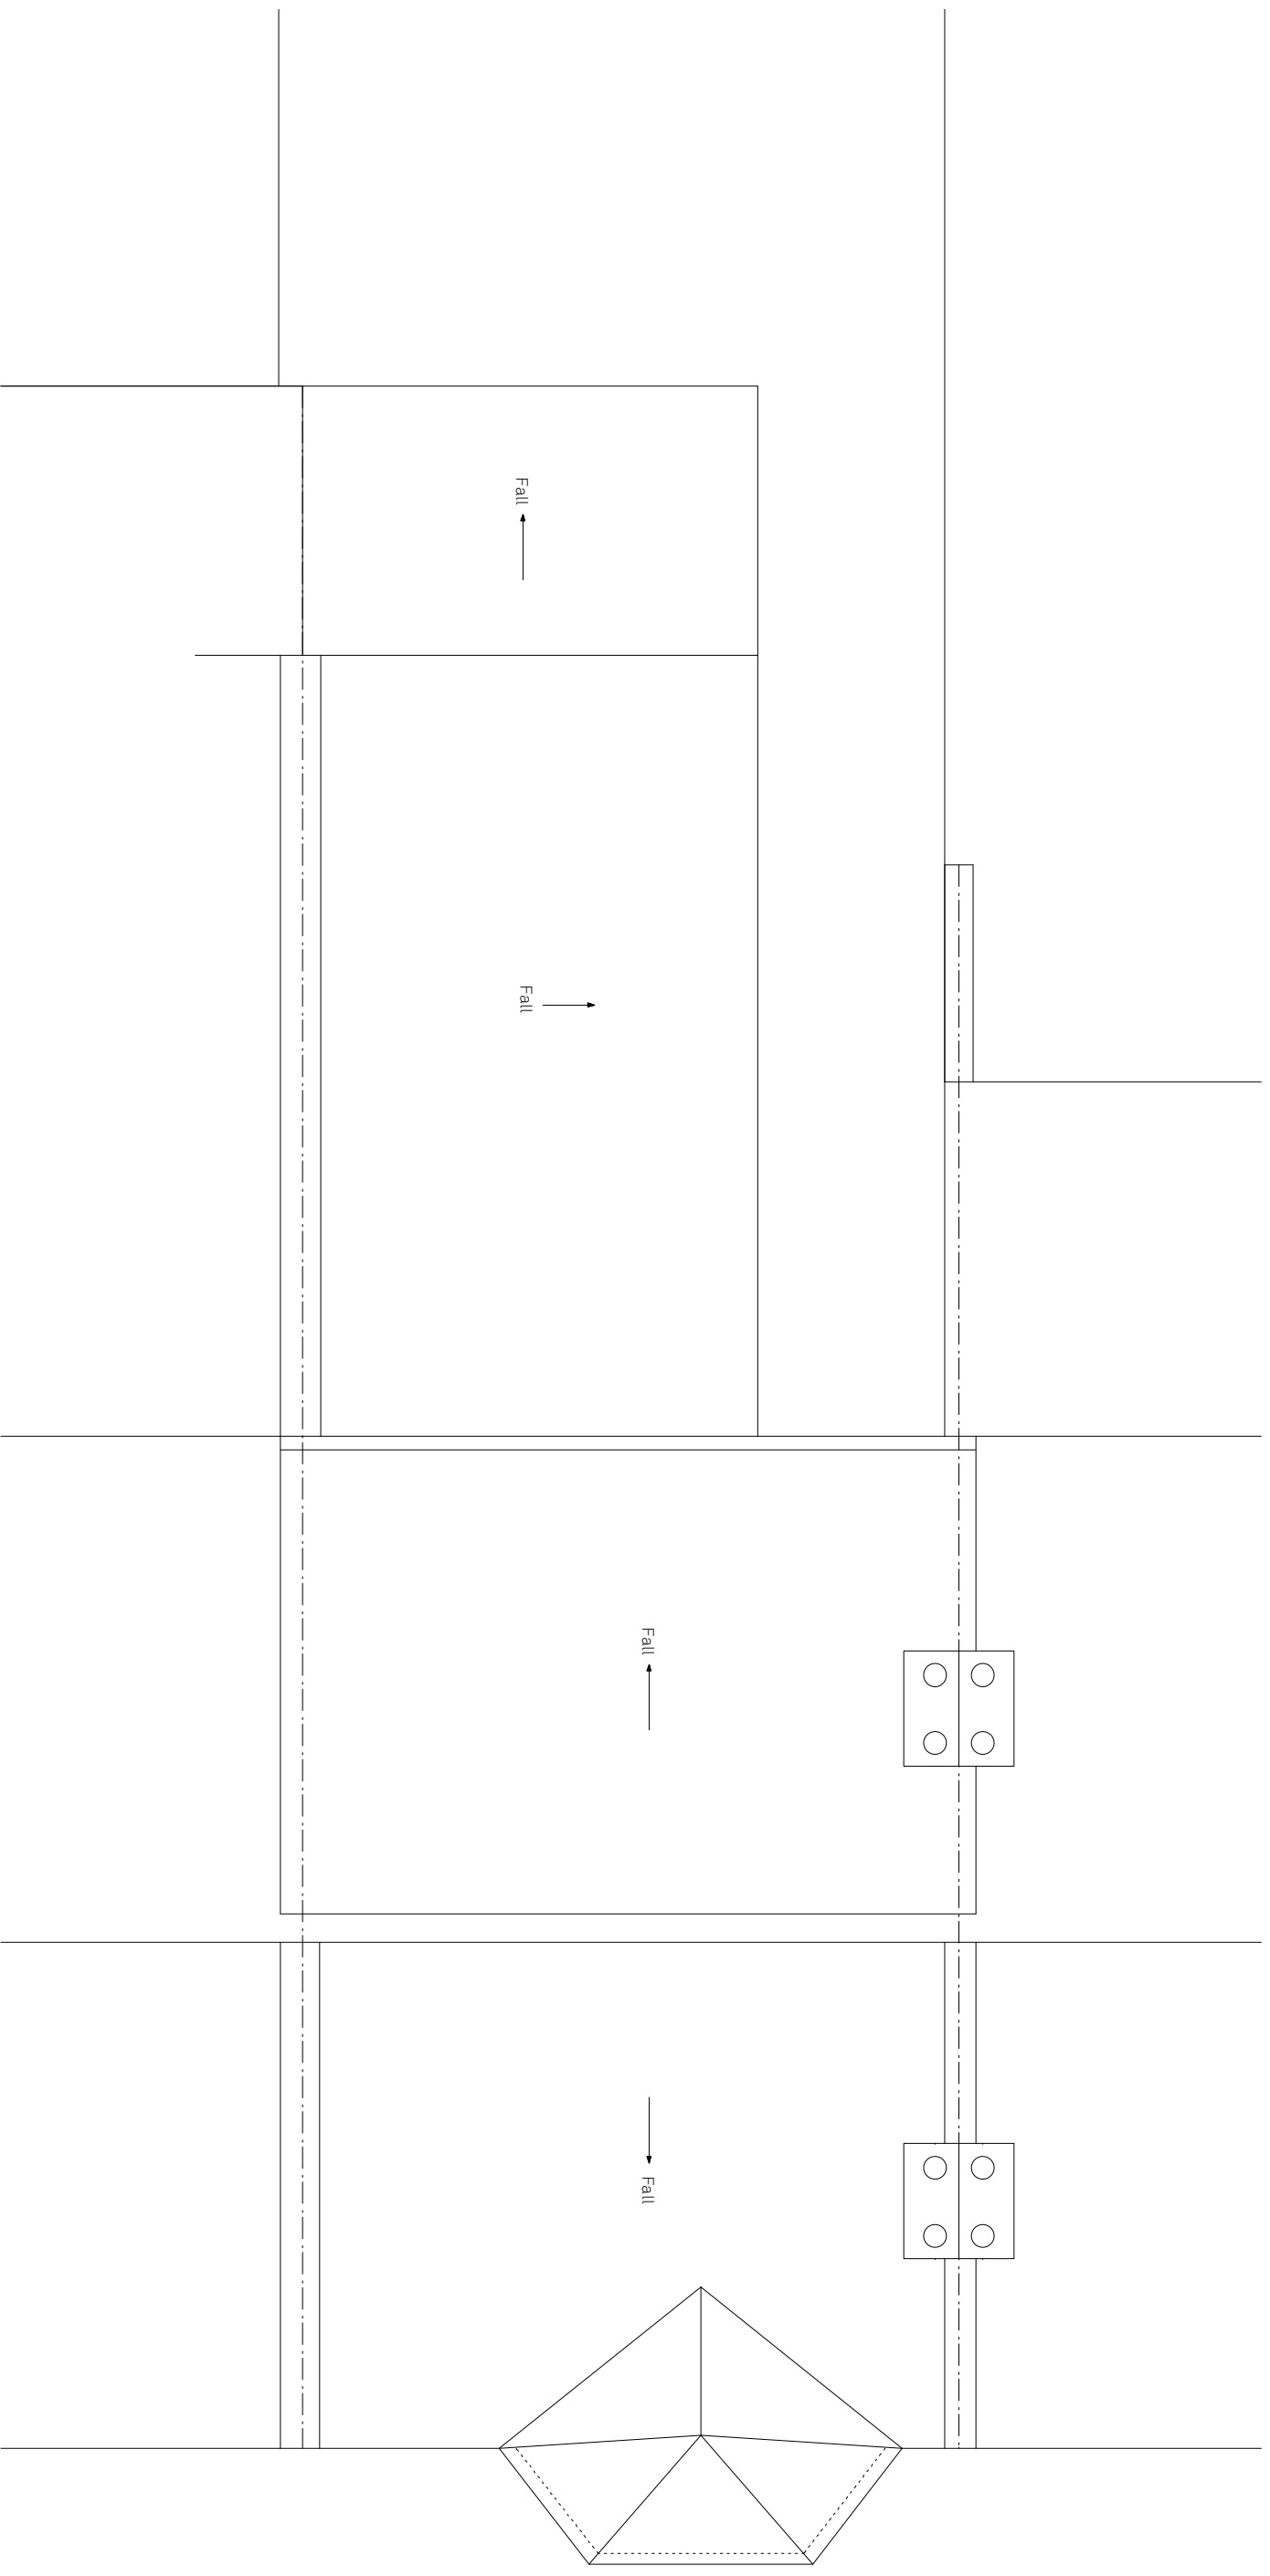

644.113A



paul archer
design

Proposed Roof Plan

Burrard Road
 Drawn By HM
 Scale 1:50 @ A3
 Status

Issue Notes
 A Planning

Date
 16/07/14

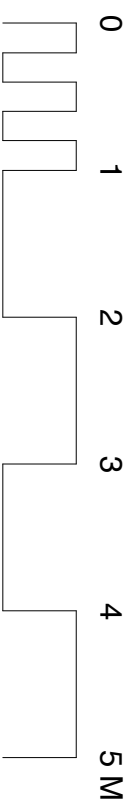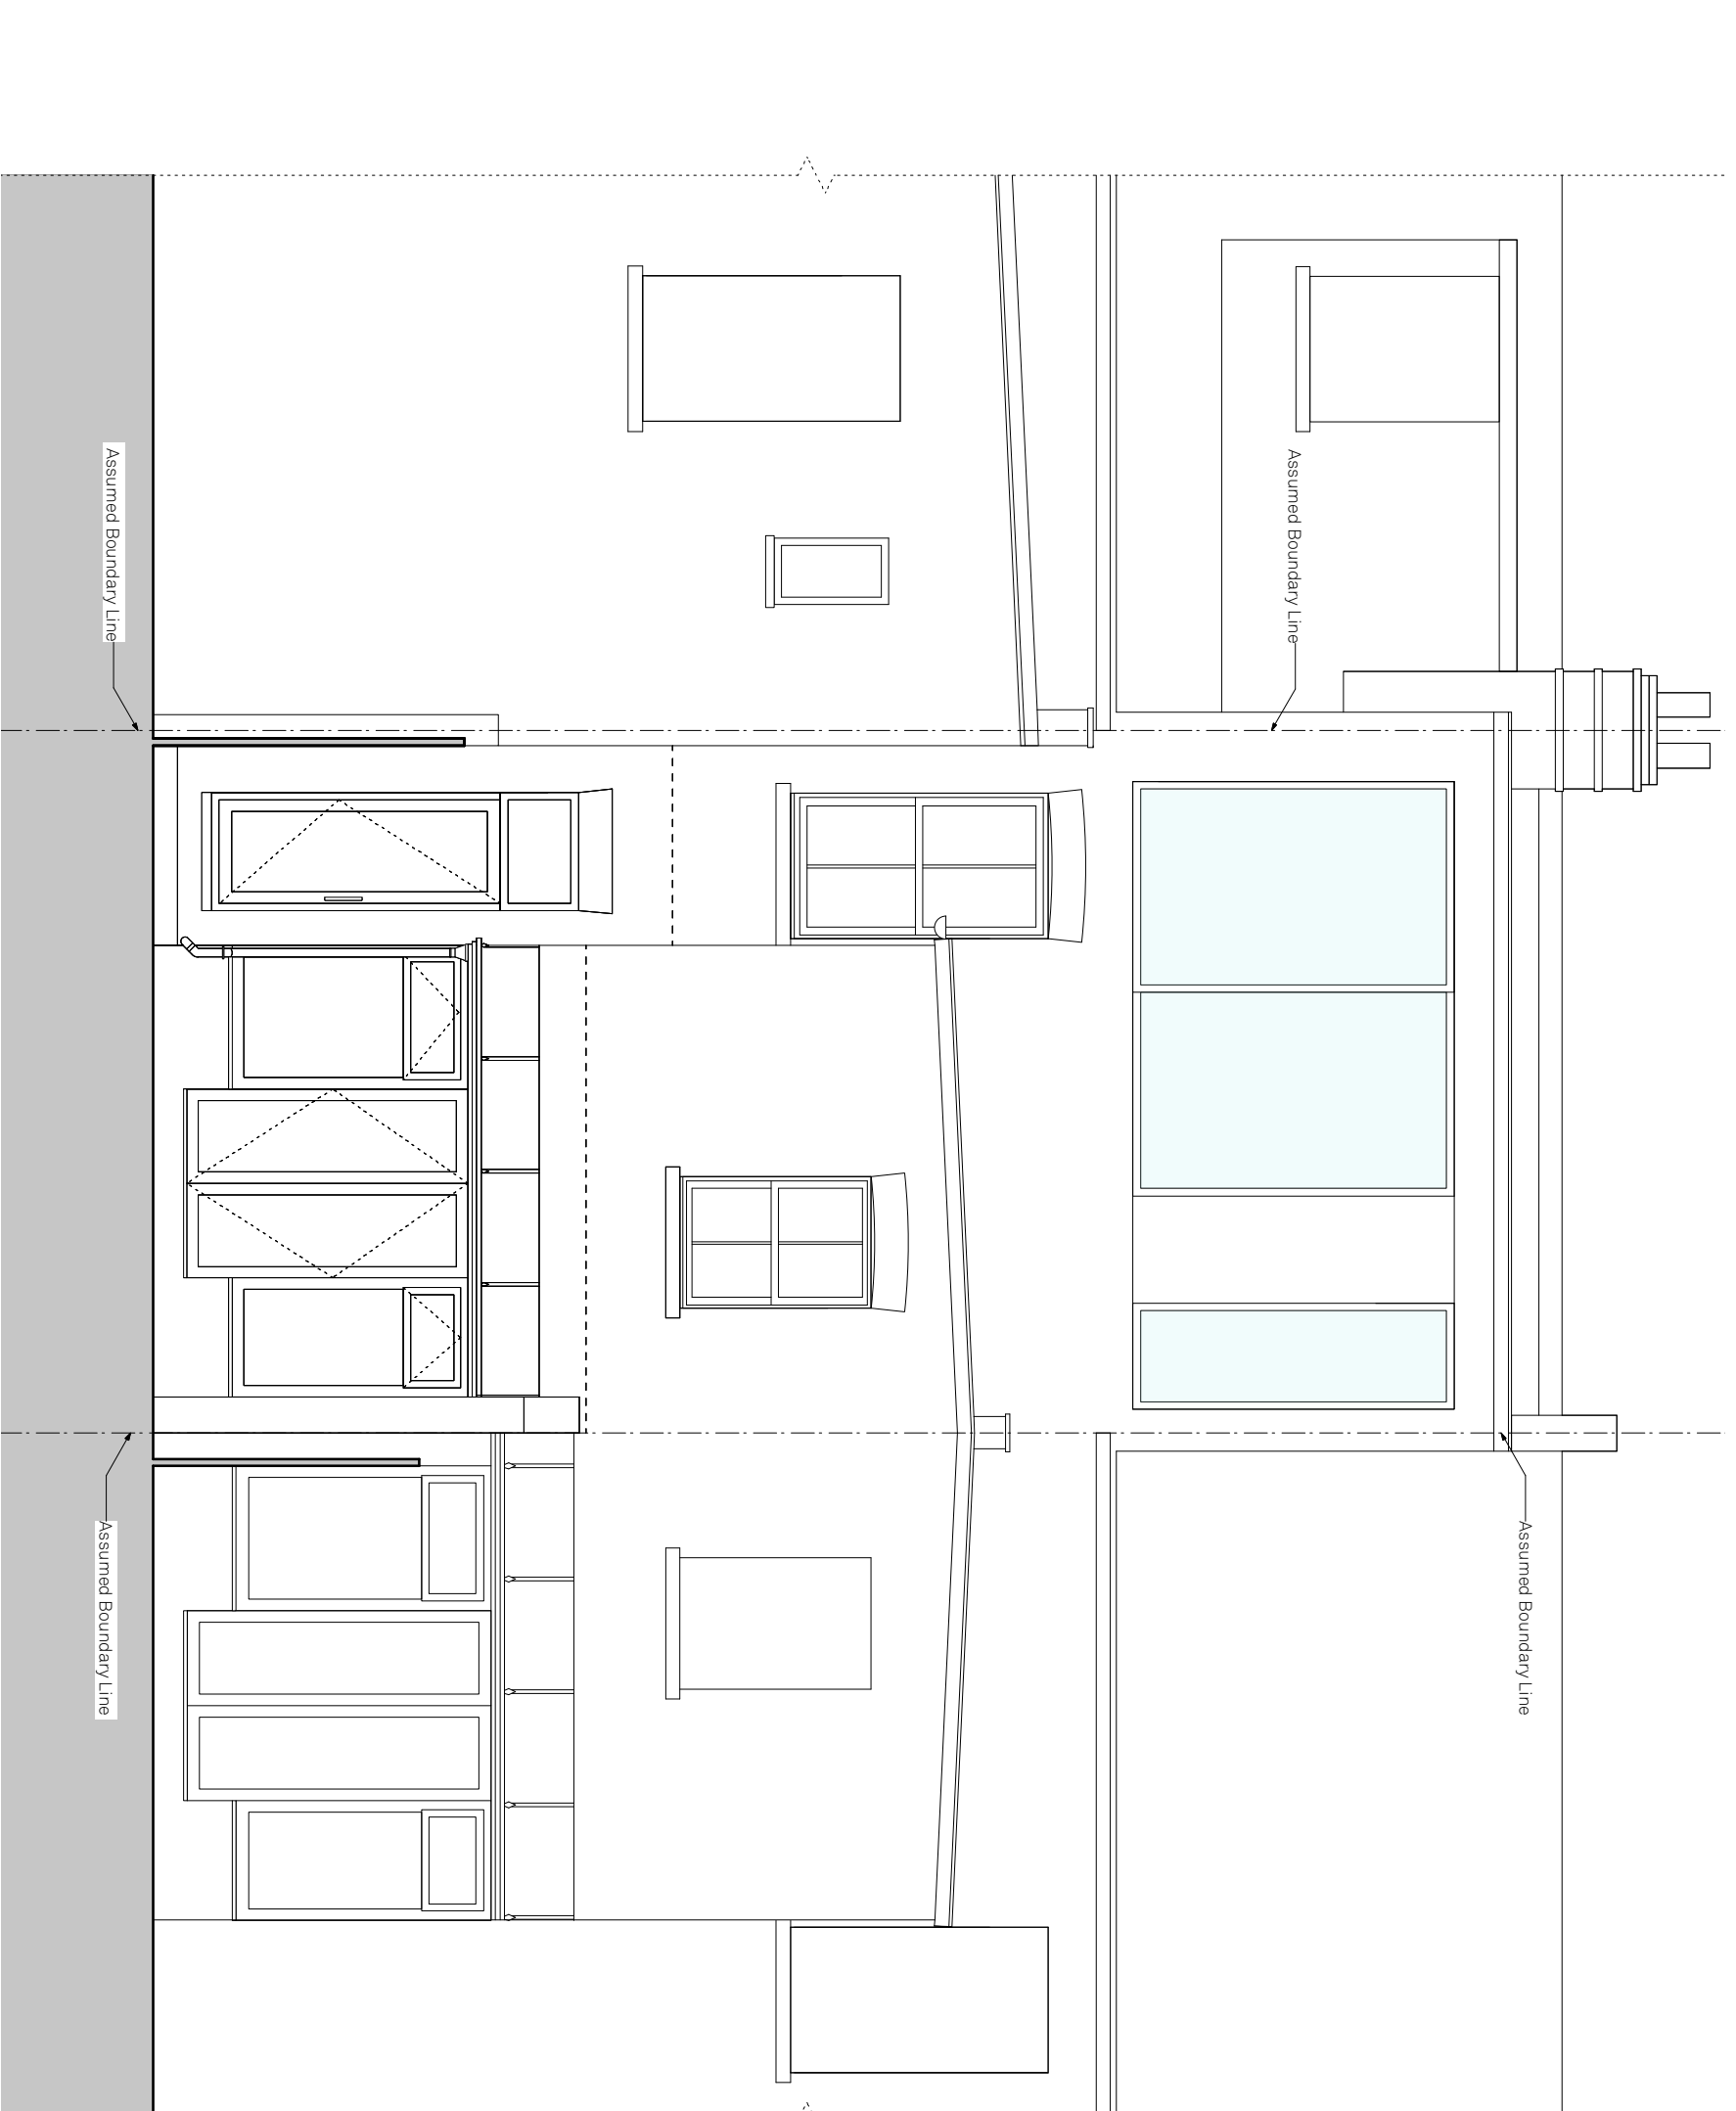

Proposed Rear Elevation

Burrard Road

Drawn By HM
Scale 1:50 @ A3
Status

Issue Notes

A Planning

Date

16/07/14



Paul Archer Design Ltd

103 Farringdon Road London EC1C 3BS Tel: 020 3668 2668

644.114A

paul archer
design

www.paularcherdesign.co.uk

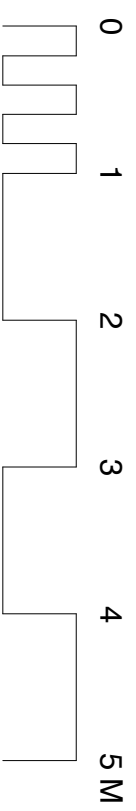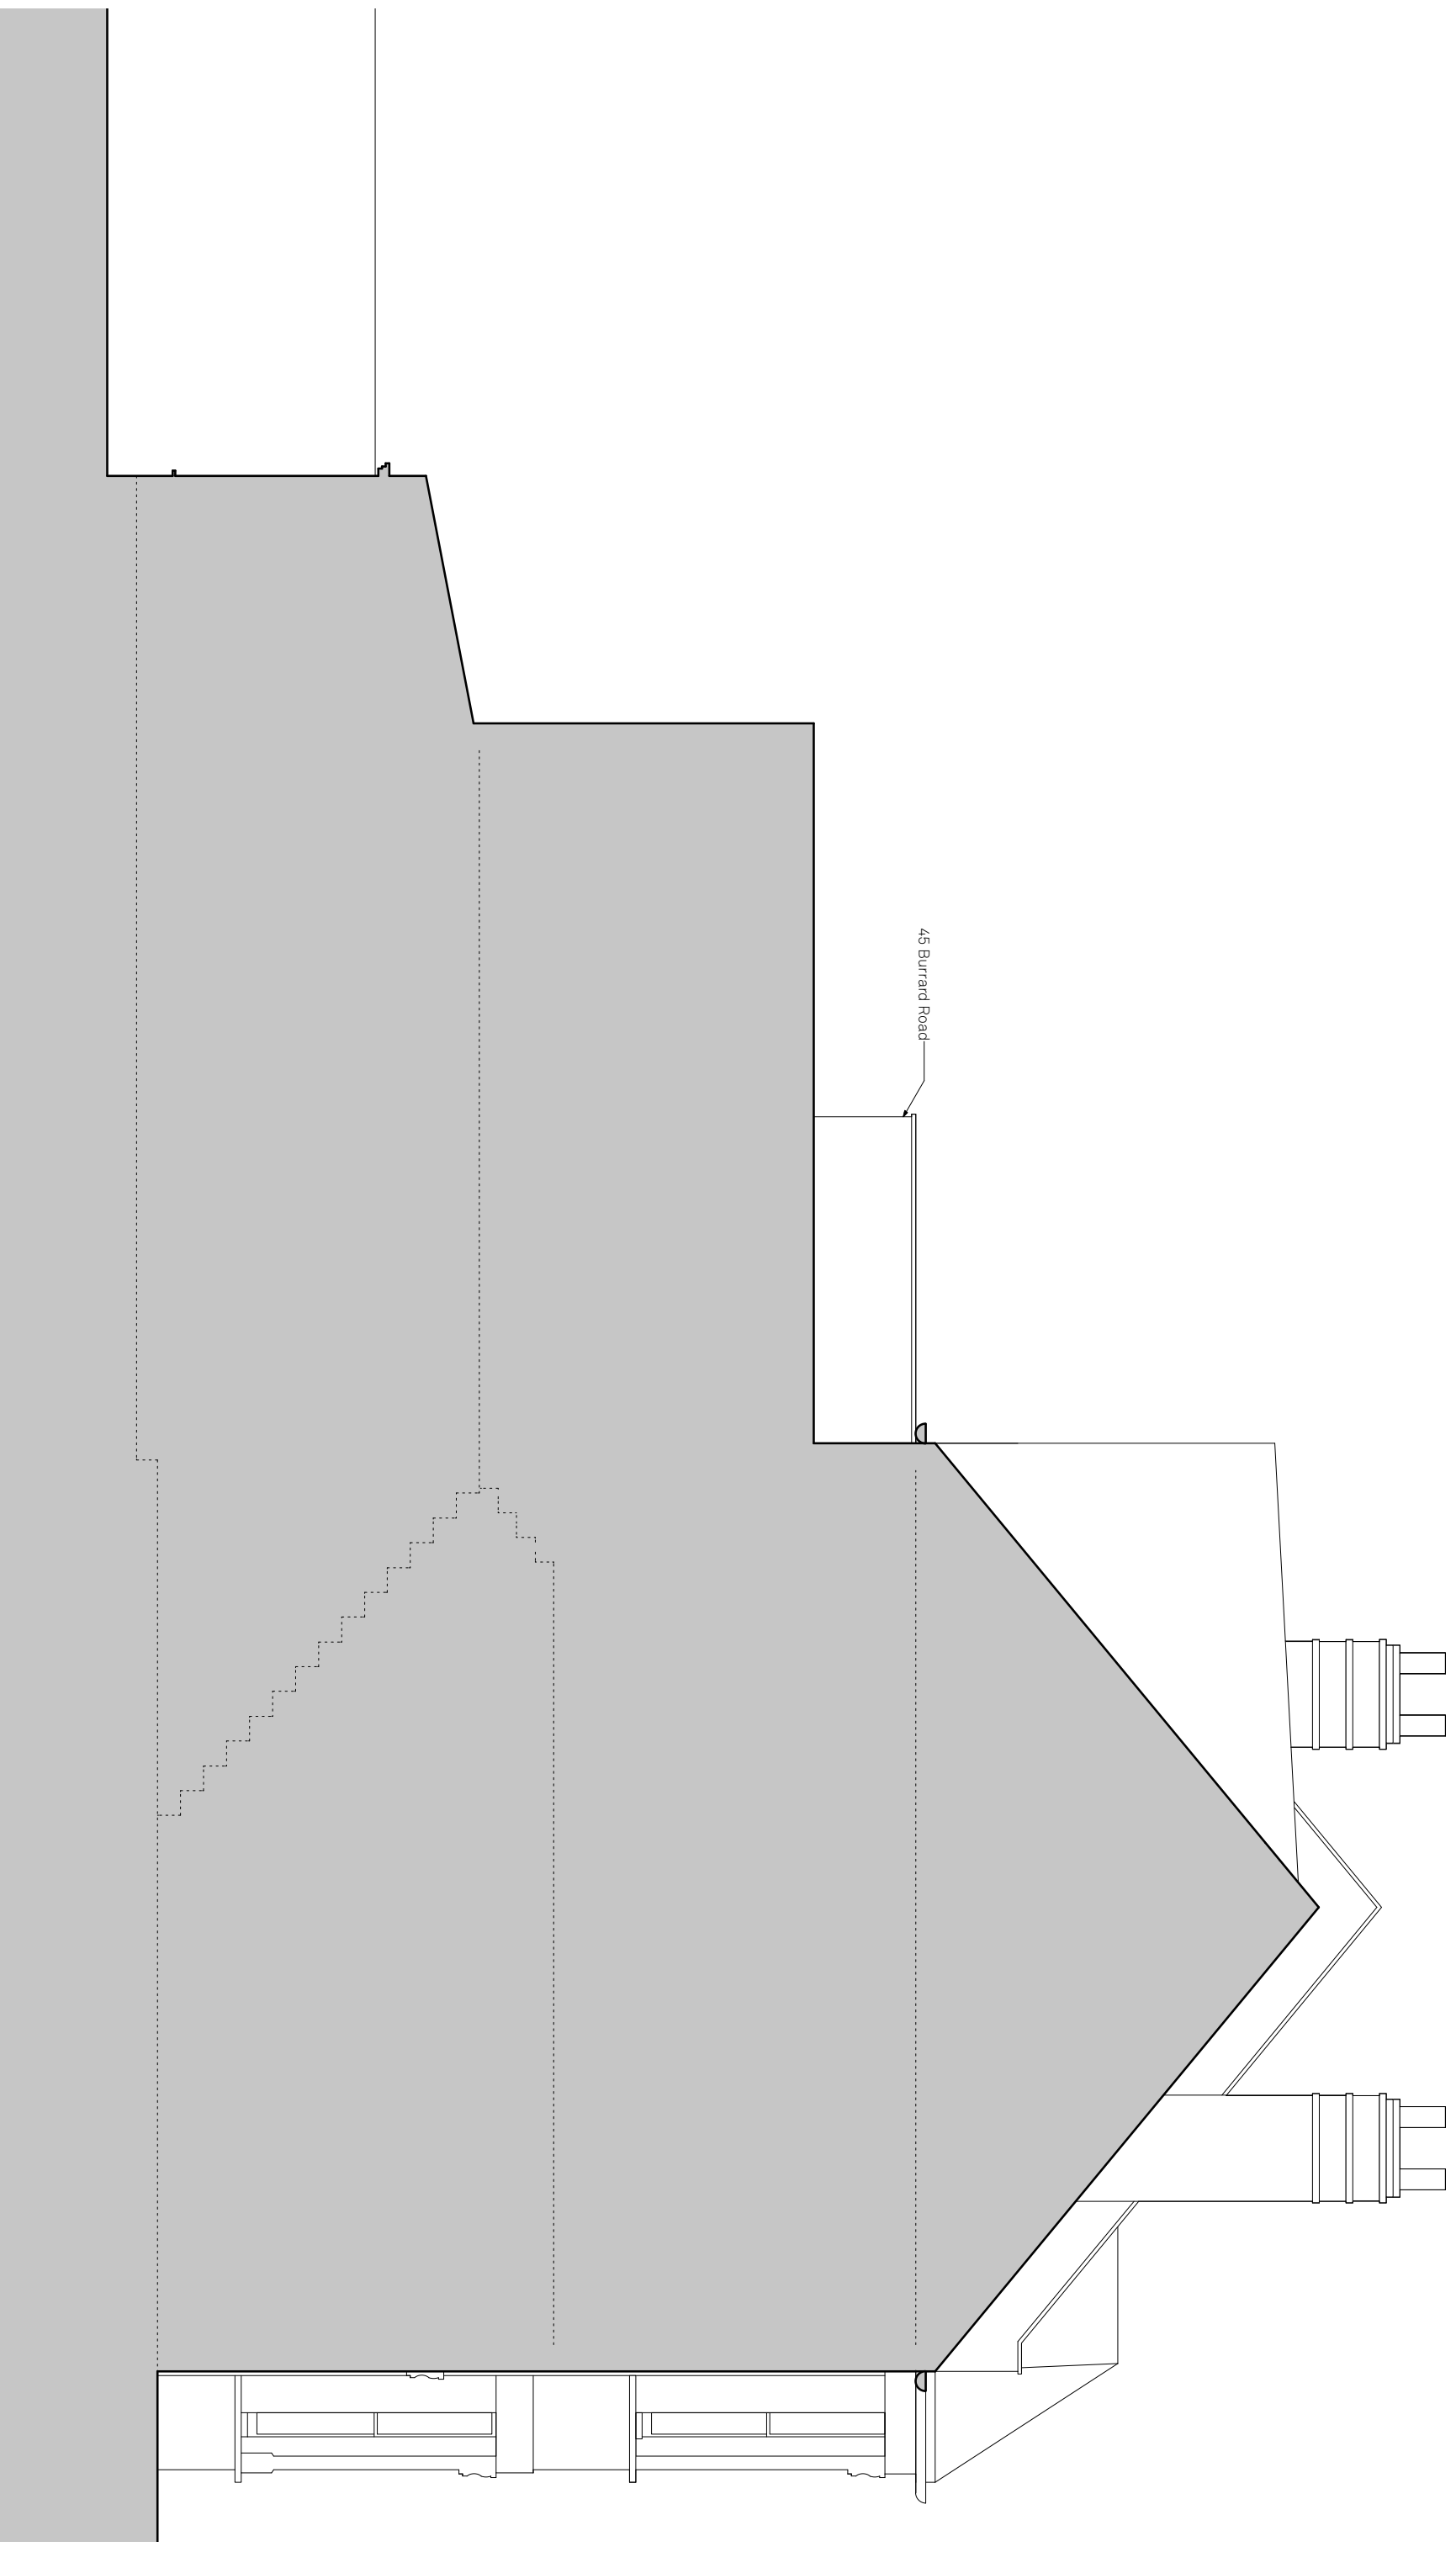

644.115A



paul archer
design

Proposed South West Elevation

Burrard Road
 Drawn By HM
 Scale 1:50 @ A3
 Status

Issue Notes
 A Planning

Date
 16/07/14

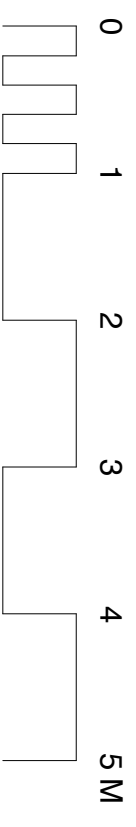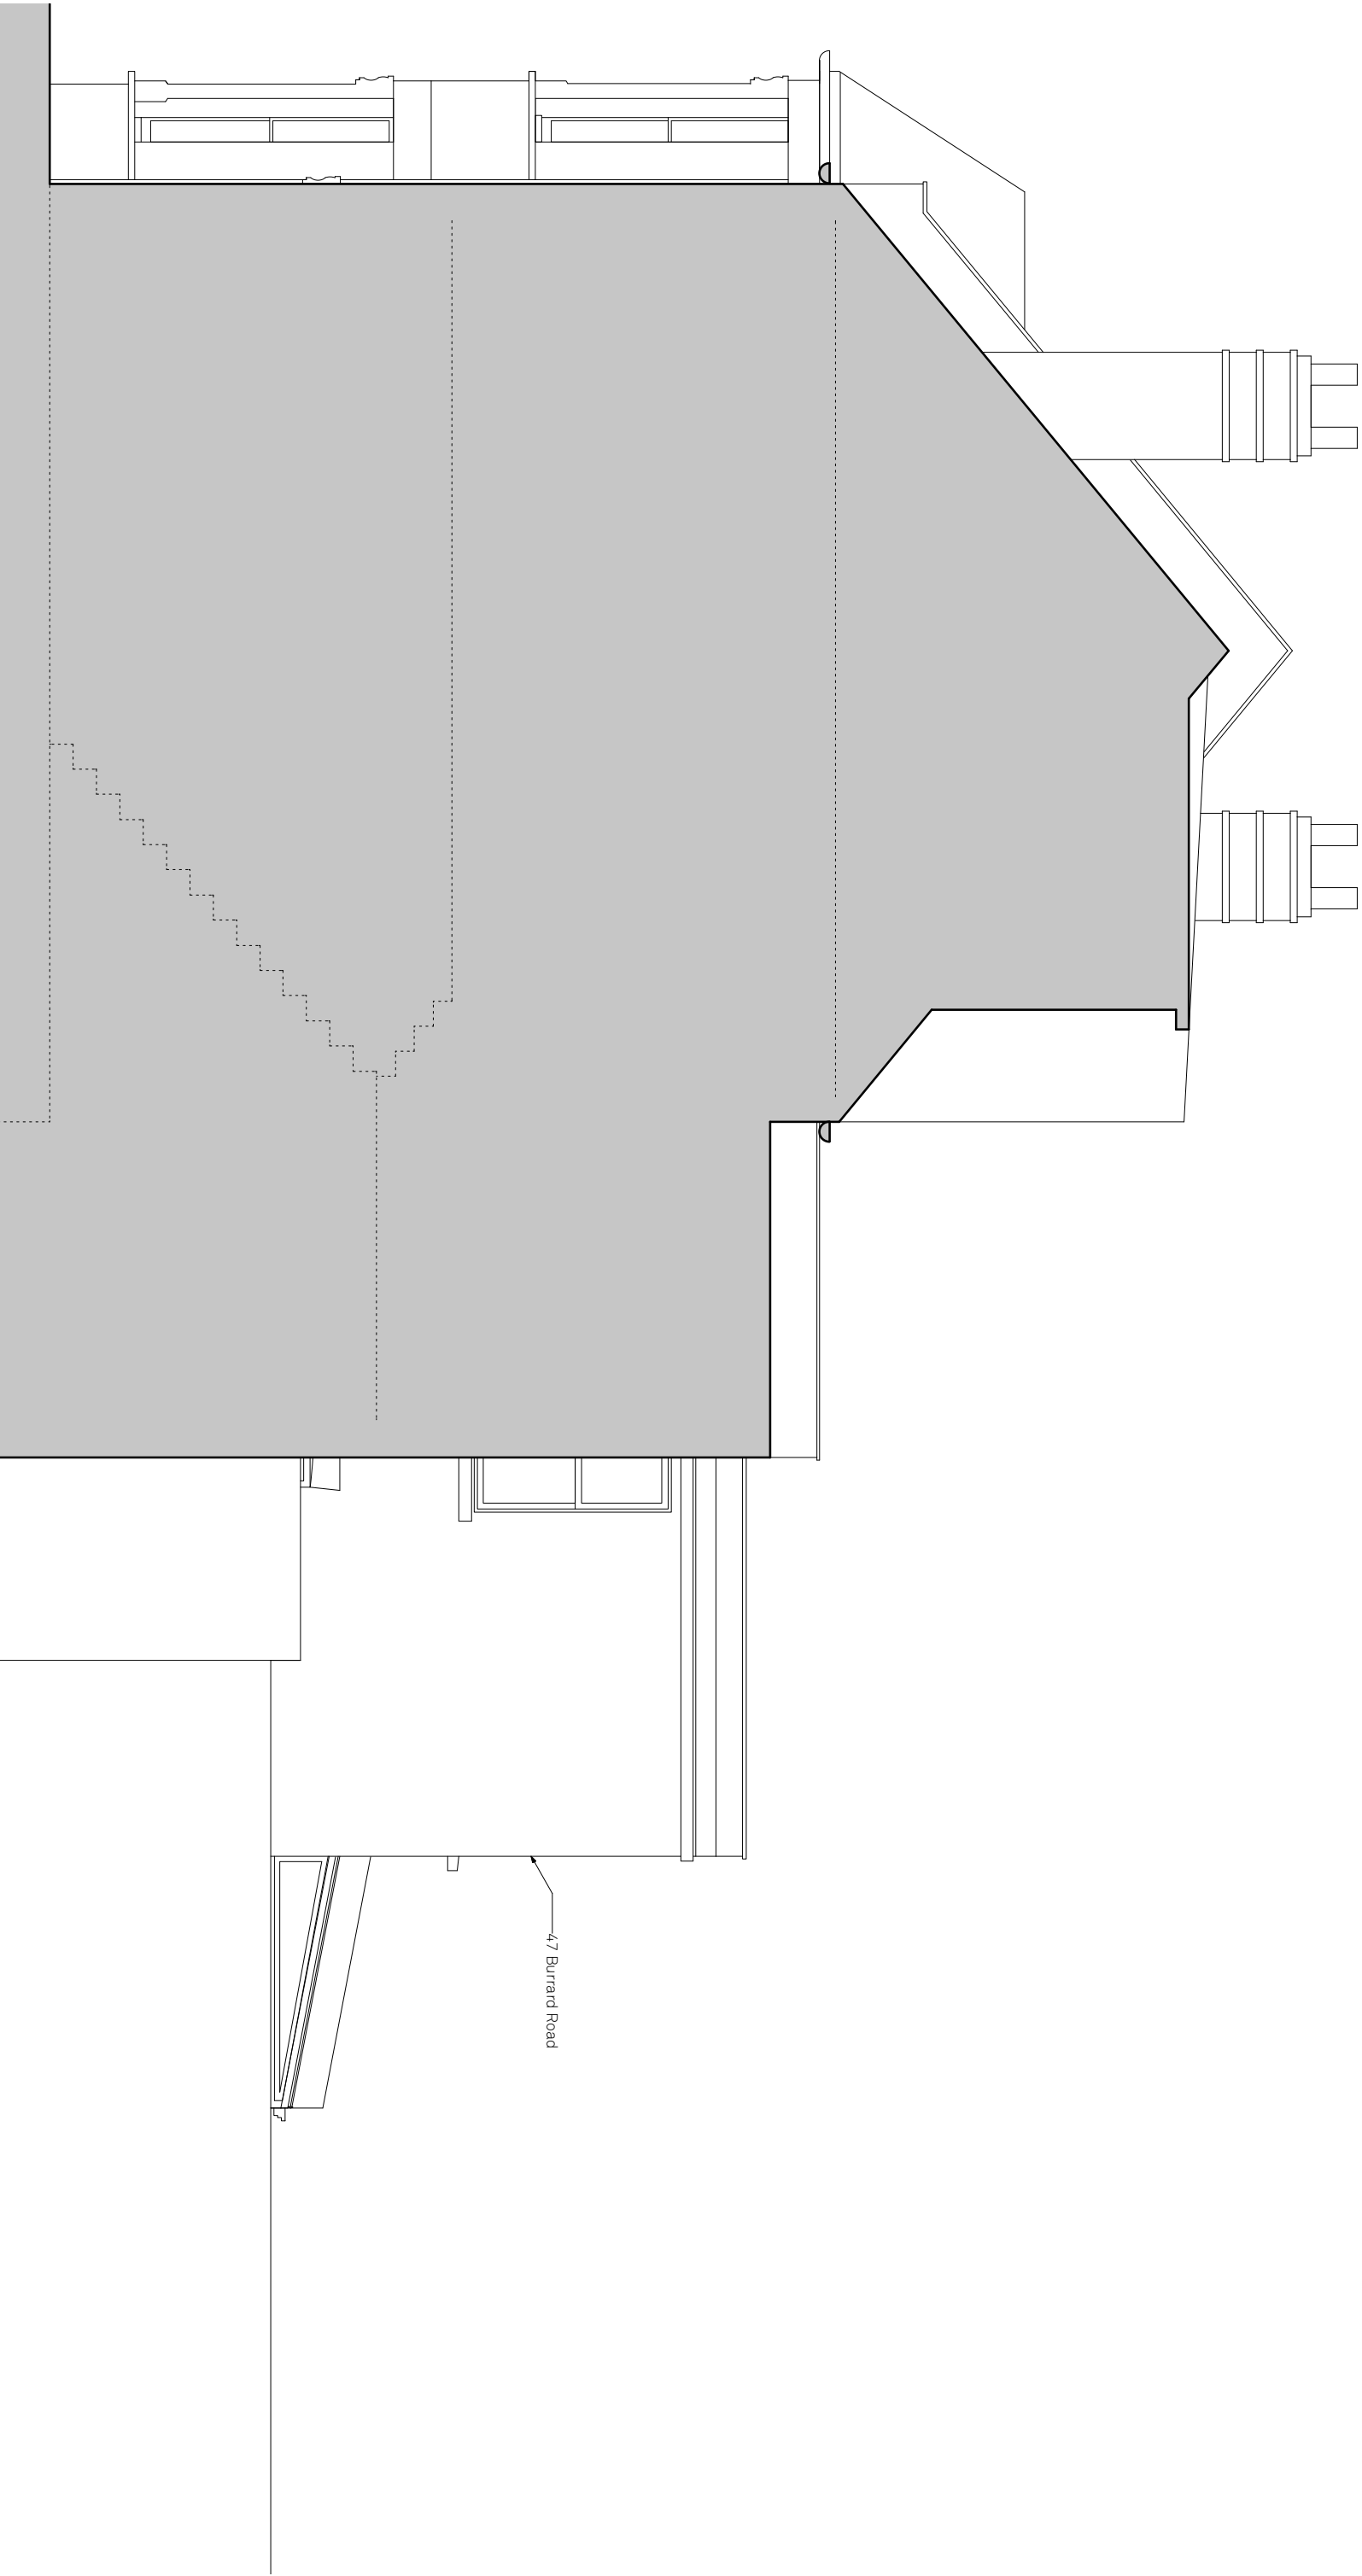

644.116A

paul archer
design

Proposed North East Elevation

Burrard Road



Drawn By HM
Scale 1:50 @ A3
Status

Issue Notes

A Planning

Date

16/07/14

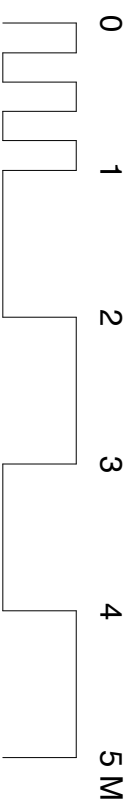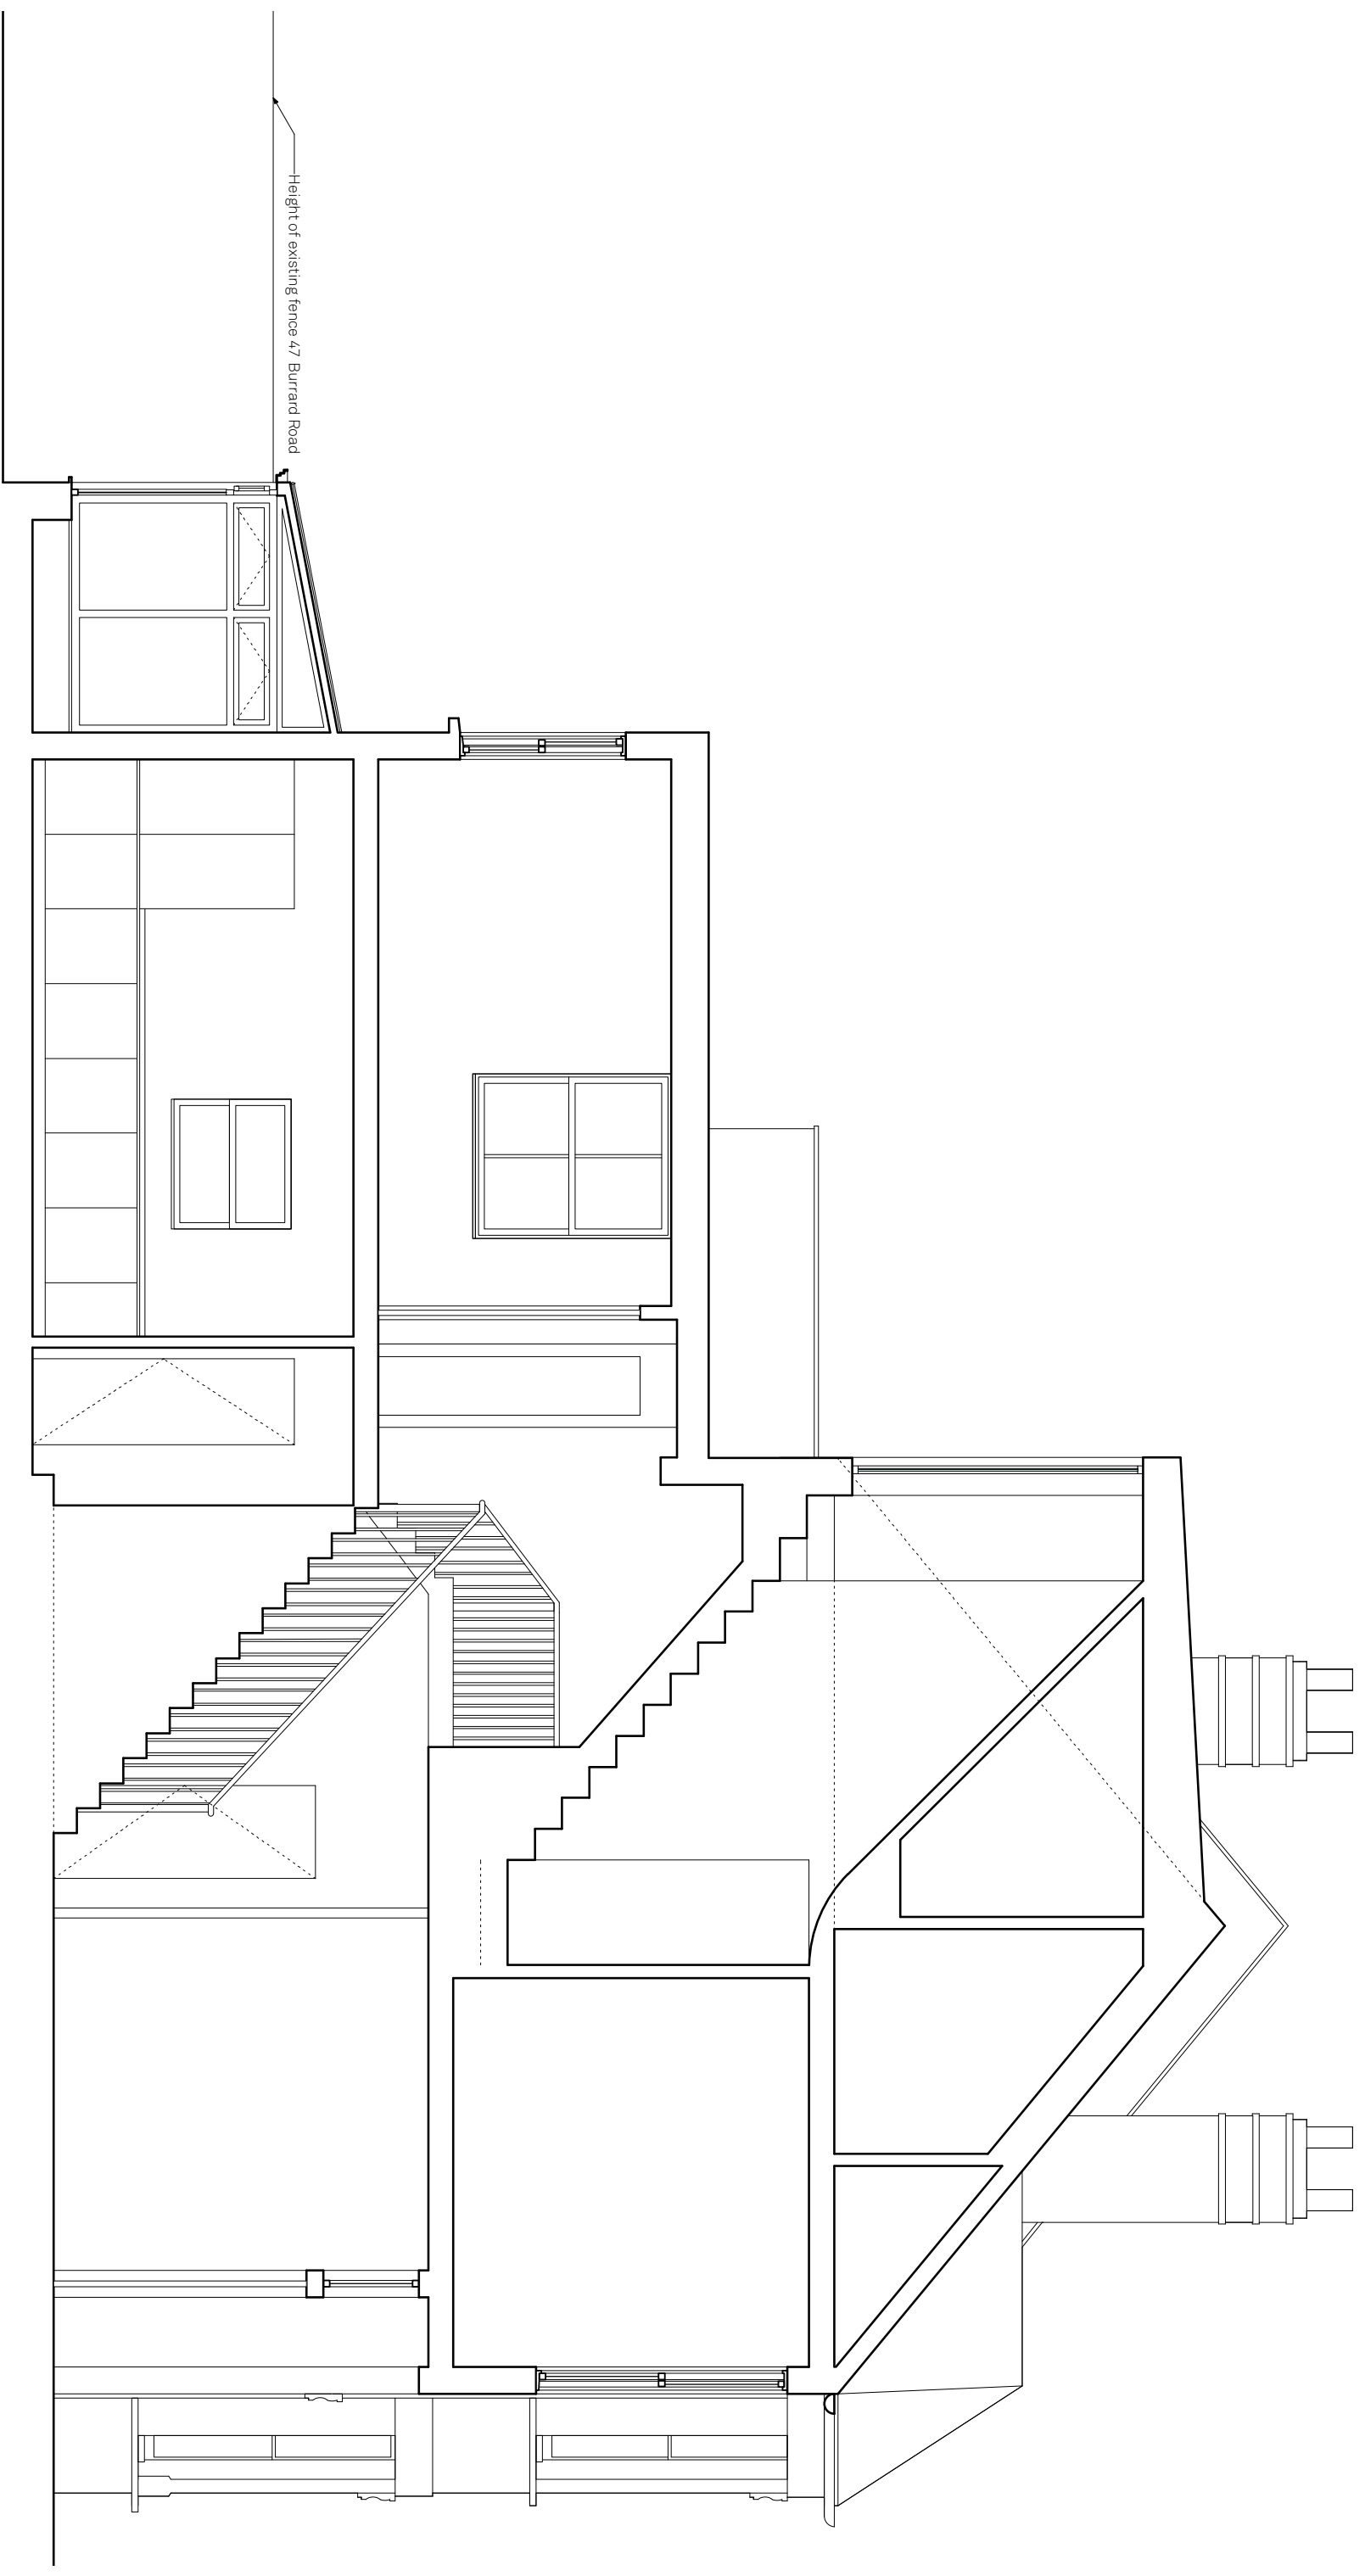

Proposed section AA

Burrard Road

Drawn By HM
 Scale 1:50 @ A3
 Status

Issue Notes


A Planning

Date

16/07/14

644.118A

**paul archer
 design**

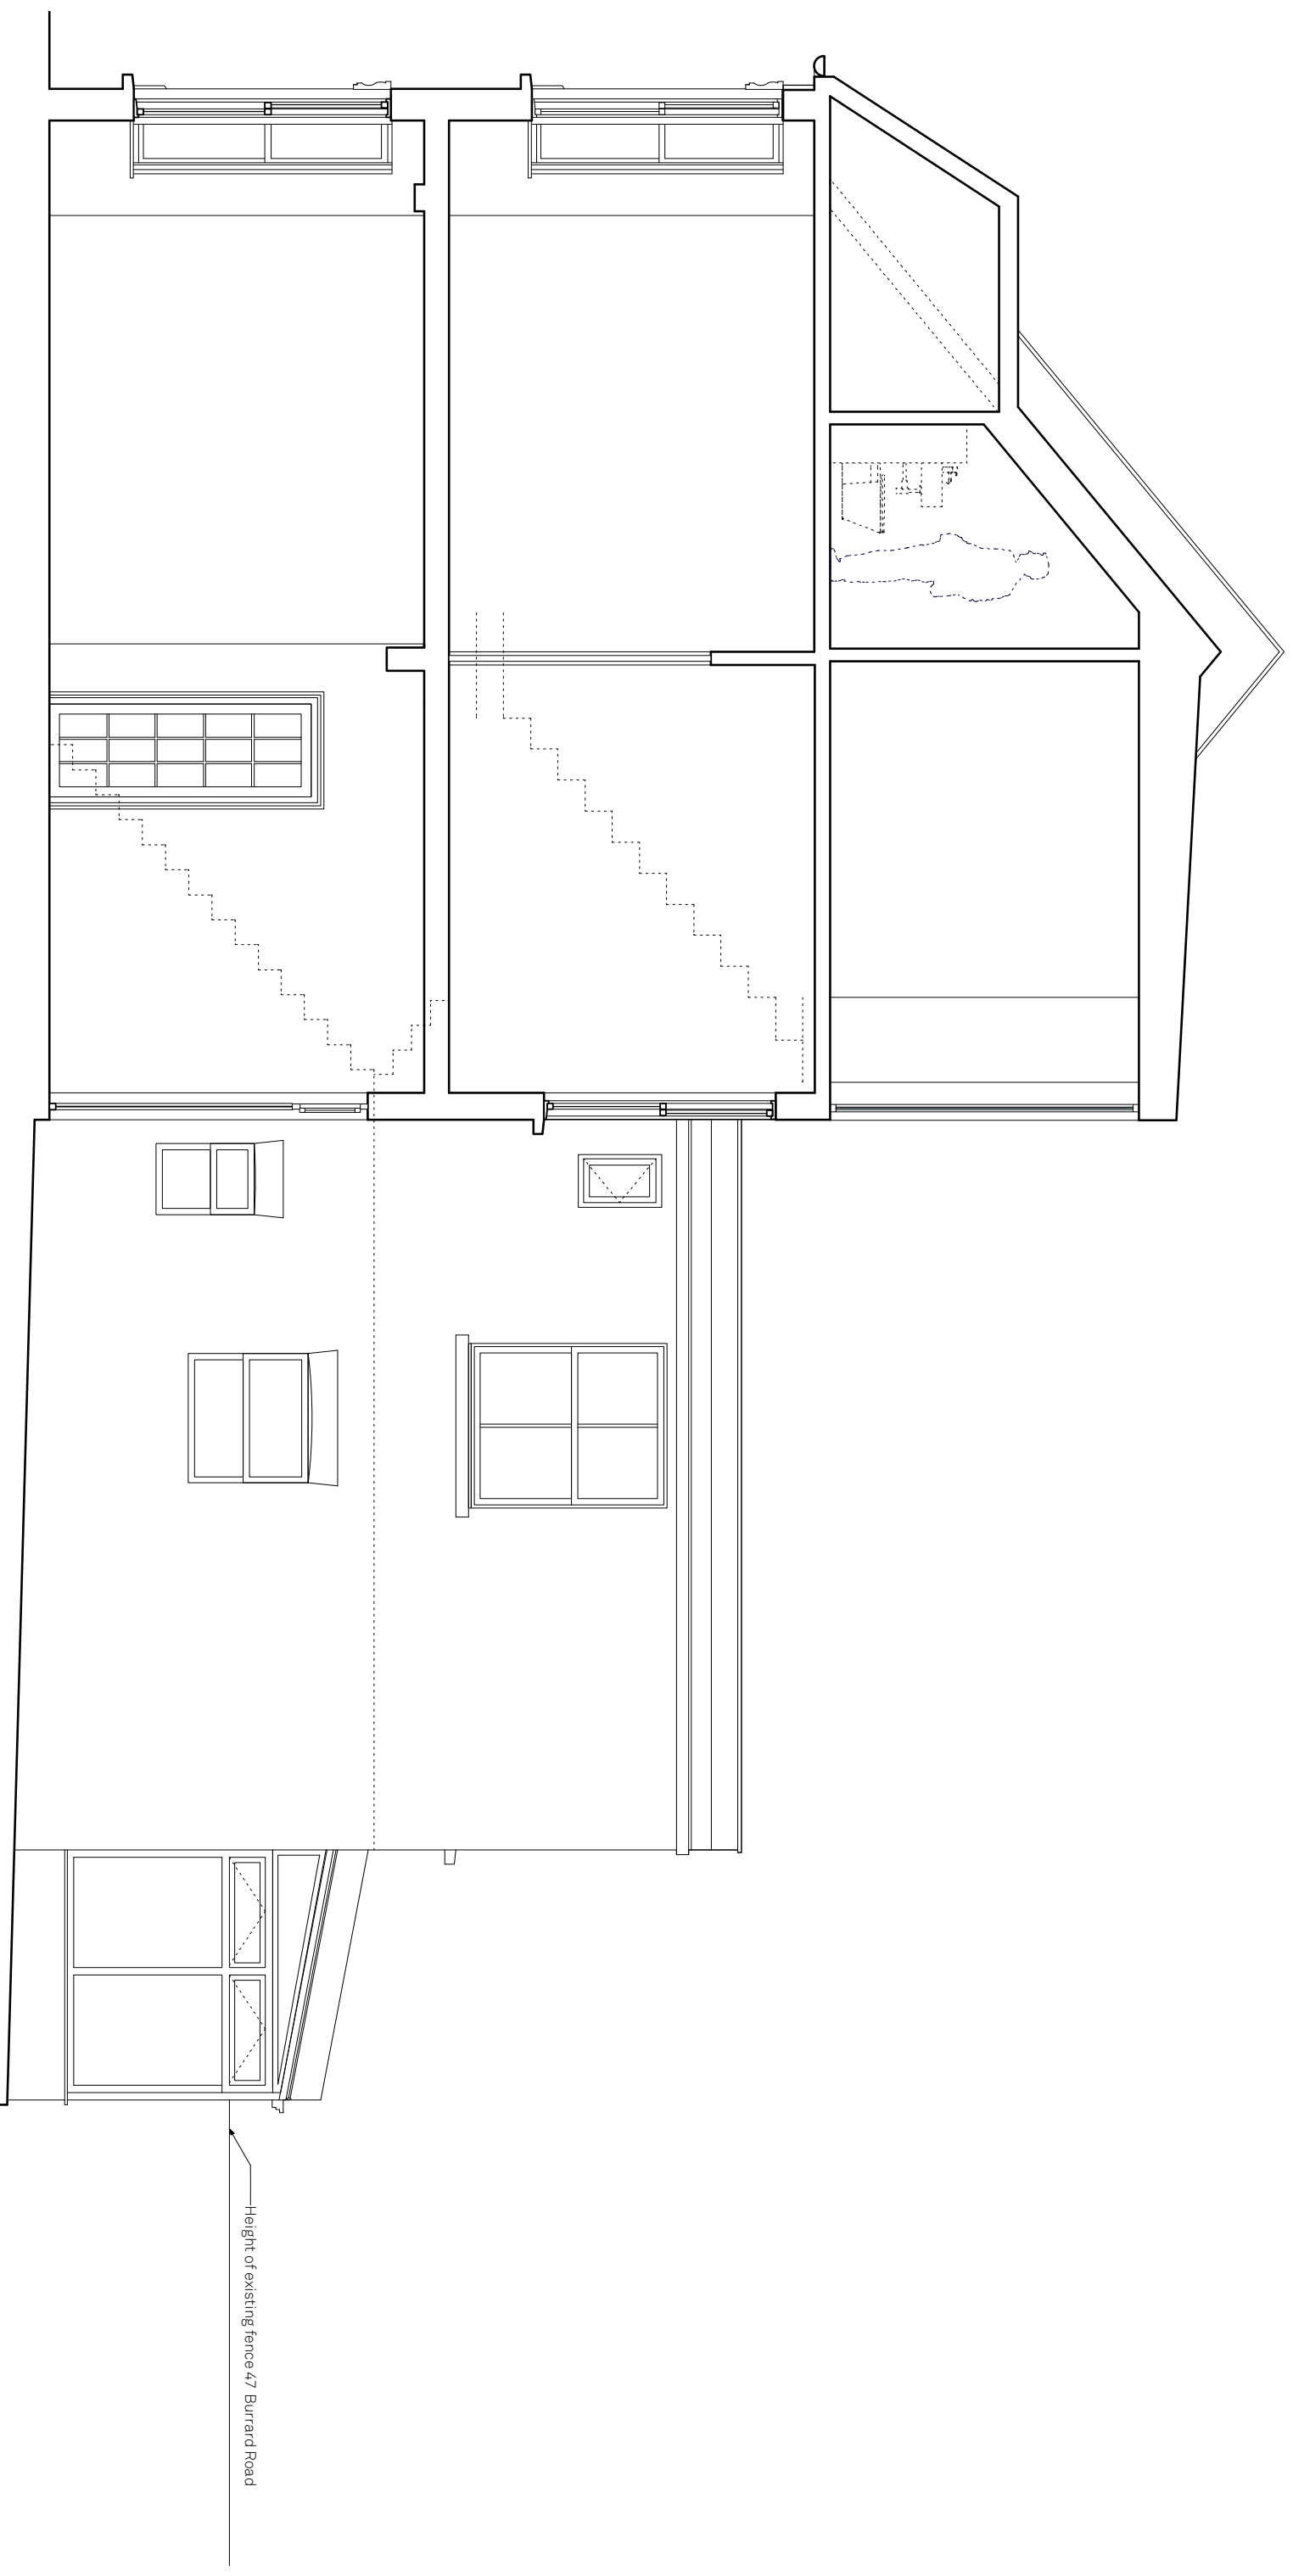

644.119A

paul archer
design

Proposed section BB

Burrard Road

Drawn By
Scale
Status

HM
1:50 @ A3

Issue Notes

A Planning

Date

16/07/14

