






NOTES
 © This drawing copyright Barnaby Gunning 2013
 Do not scale from this drawing.
 Dimensions to be verified on site prior to construction.
 Unless otherwise indicated, all dimensions are in millimetres.

KEY

-  extent of root protection area for existing trees on and near the site
-  tree to be removed and replaced
-  demolitions
-  extent of excavation

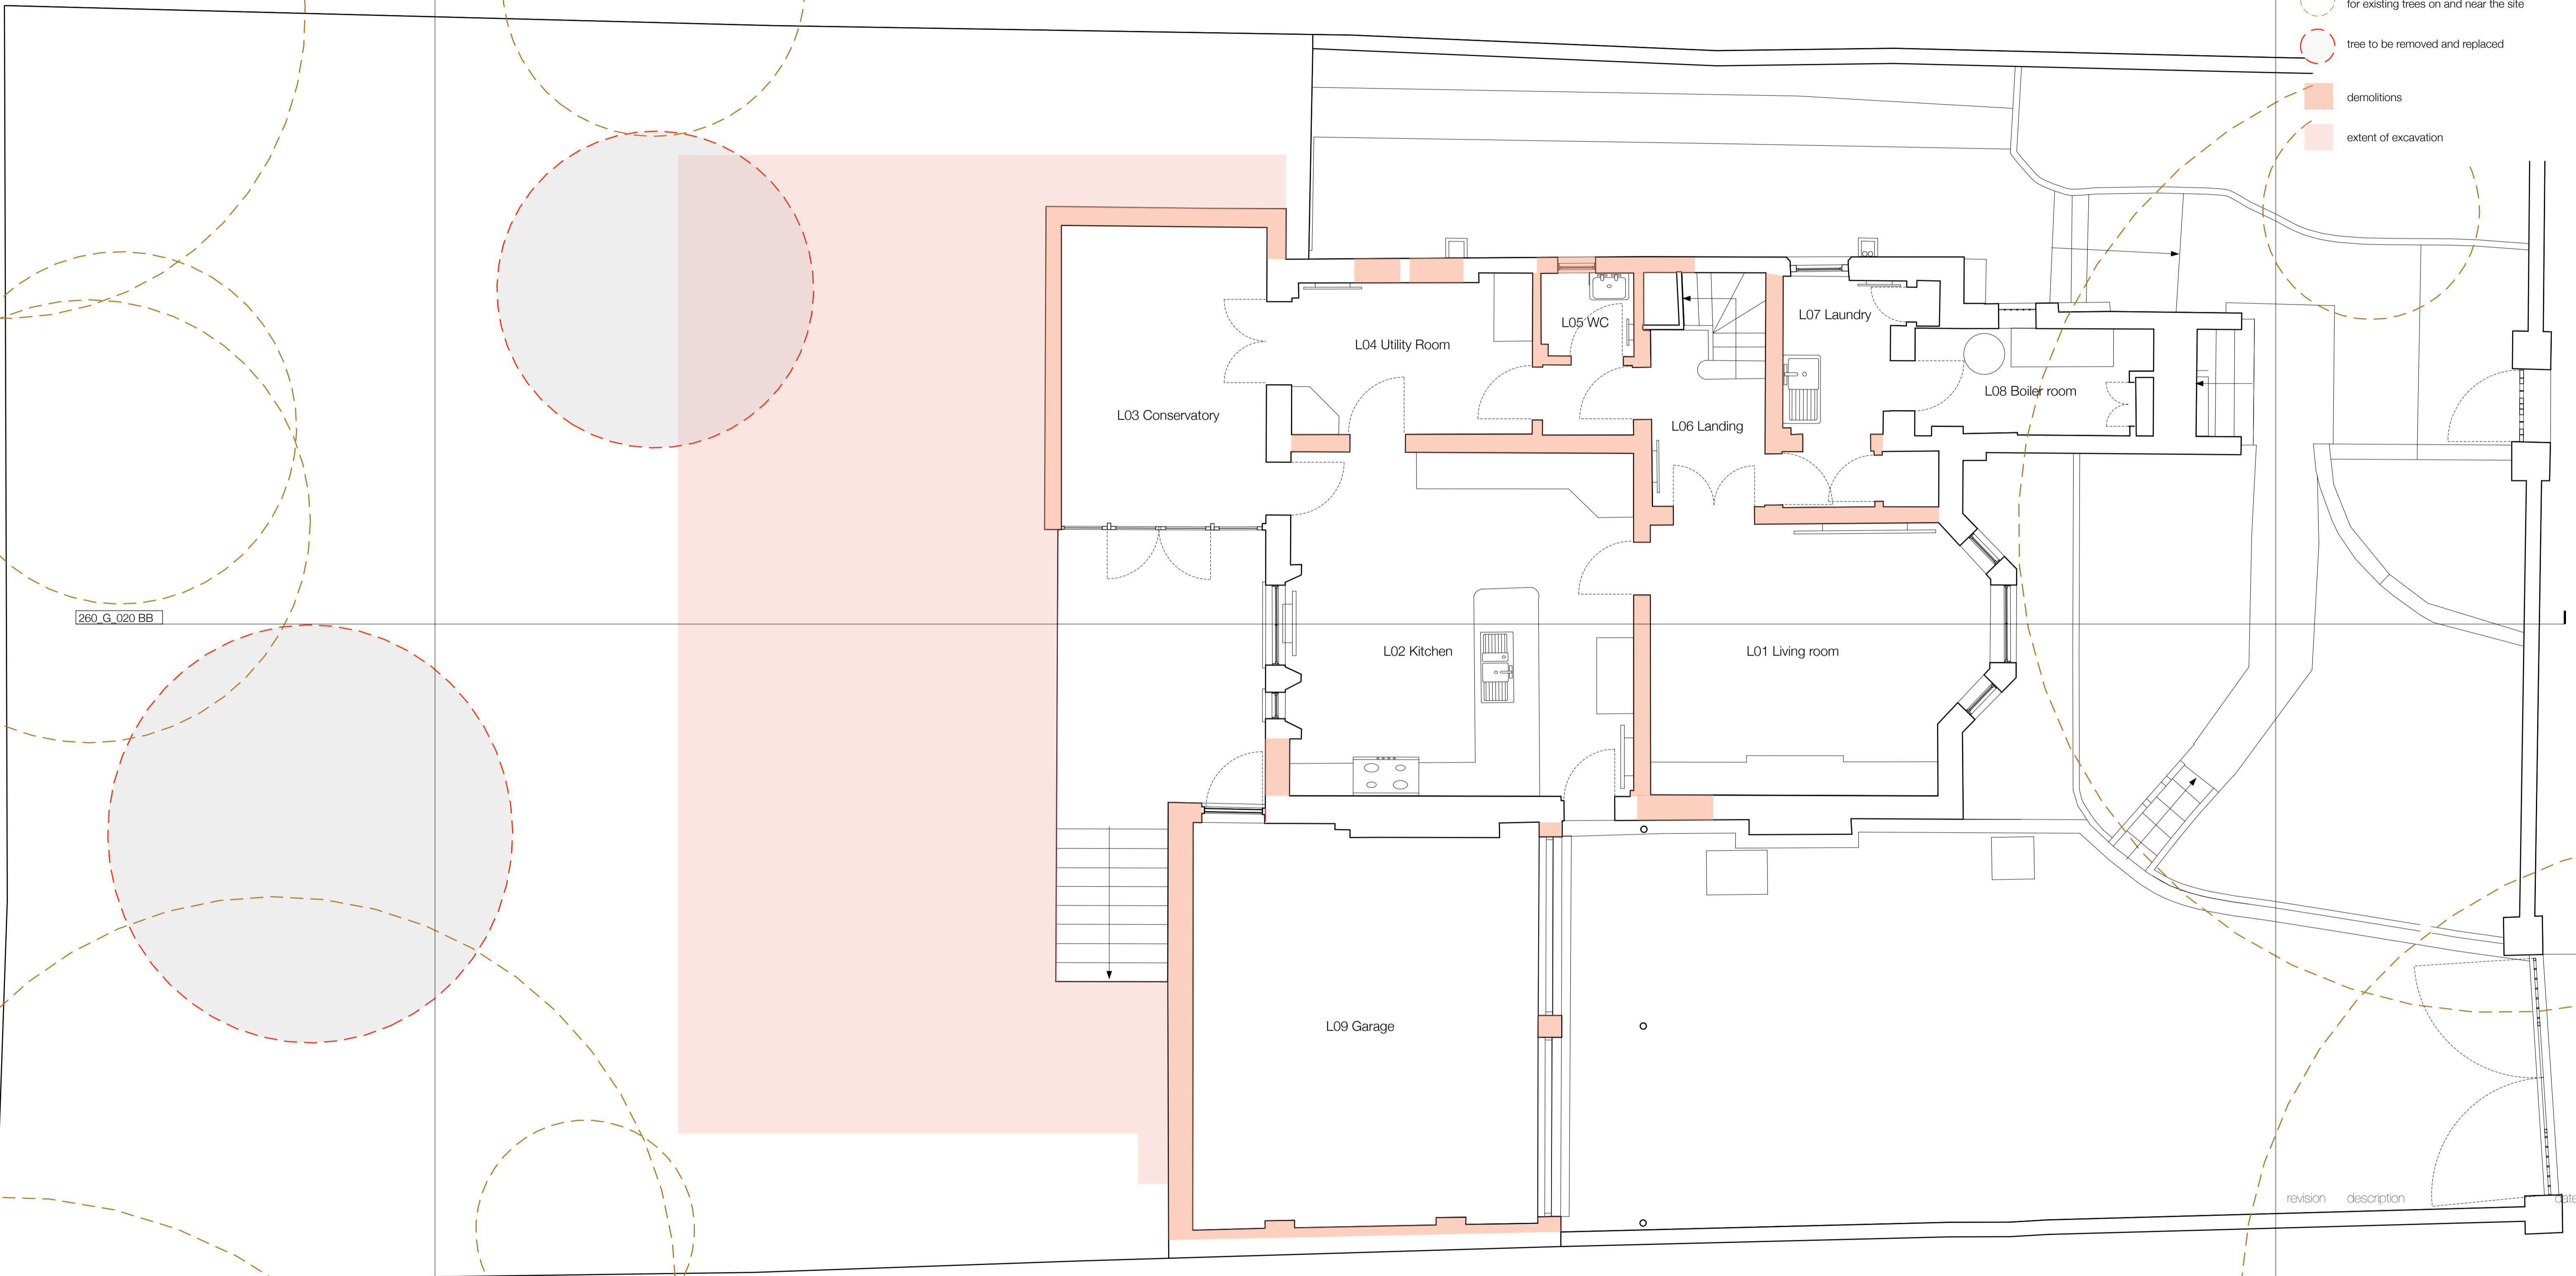

260_G_020_BB


266_G_016

revision description

Lower Ground Floor

266_G_022_DD

Architecture
 63 Loudoun Rd, London NW8 0DQ, UK
 +44 20 73 72 24 24
 barnabygunning.com

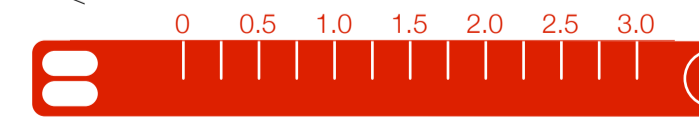

Barnaby Gunning
 drawing: 266_G_010
 date: 18 June 2014
 address: 22 Thurlow Road, London NW3 5PP
 title: Lower Ground Floor Existing
 scale: 1:50@A1
 project: PLANNING

NOTES
This drawing copyright Barnaby Gunning 2013
Do not scale from this drawing.
Dimensions to be verified on site prior to construction.
Unless otherwise indicated, all dimensions are in millimetres.

KEY
Demolitions

260_G_020_BB


266_G_016

revision description


Upper Ground Floor

266_G_022_DD

Architecture
63 Loudoun Rd, London NW8 0DD, UK
+44 20 73 72 24 24
barnabygunning.com

 

Barnaby Gunning
drawing: 266_G_011
date: 18 June 2014
address: 22 Thurlow Road
London NW3 5PP
sheet: Upper Ground Floor
Existing
scale: 1:50@A1
PLANNING

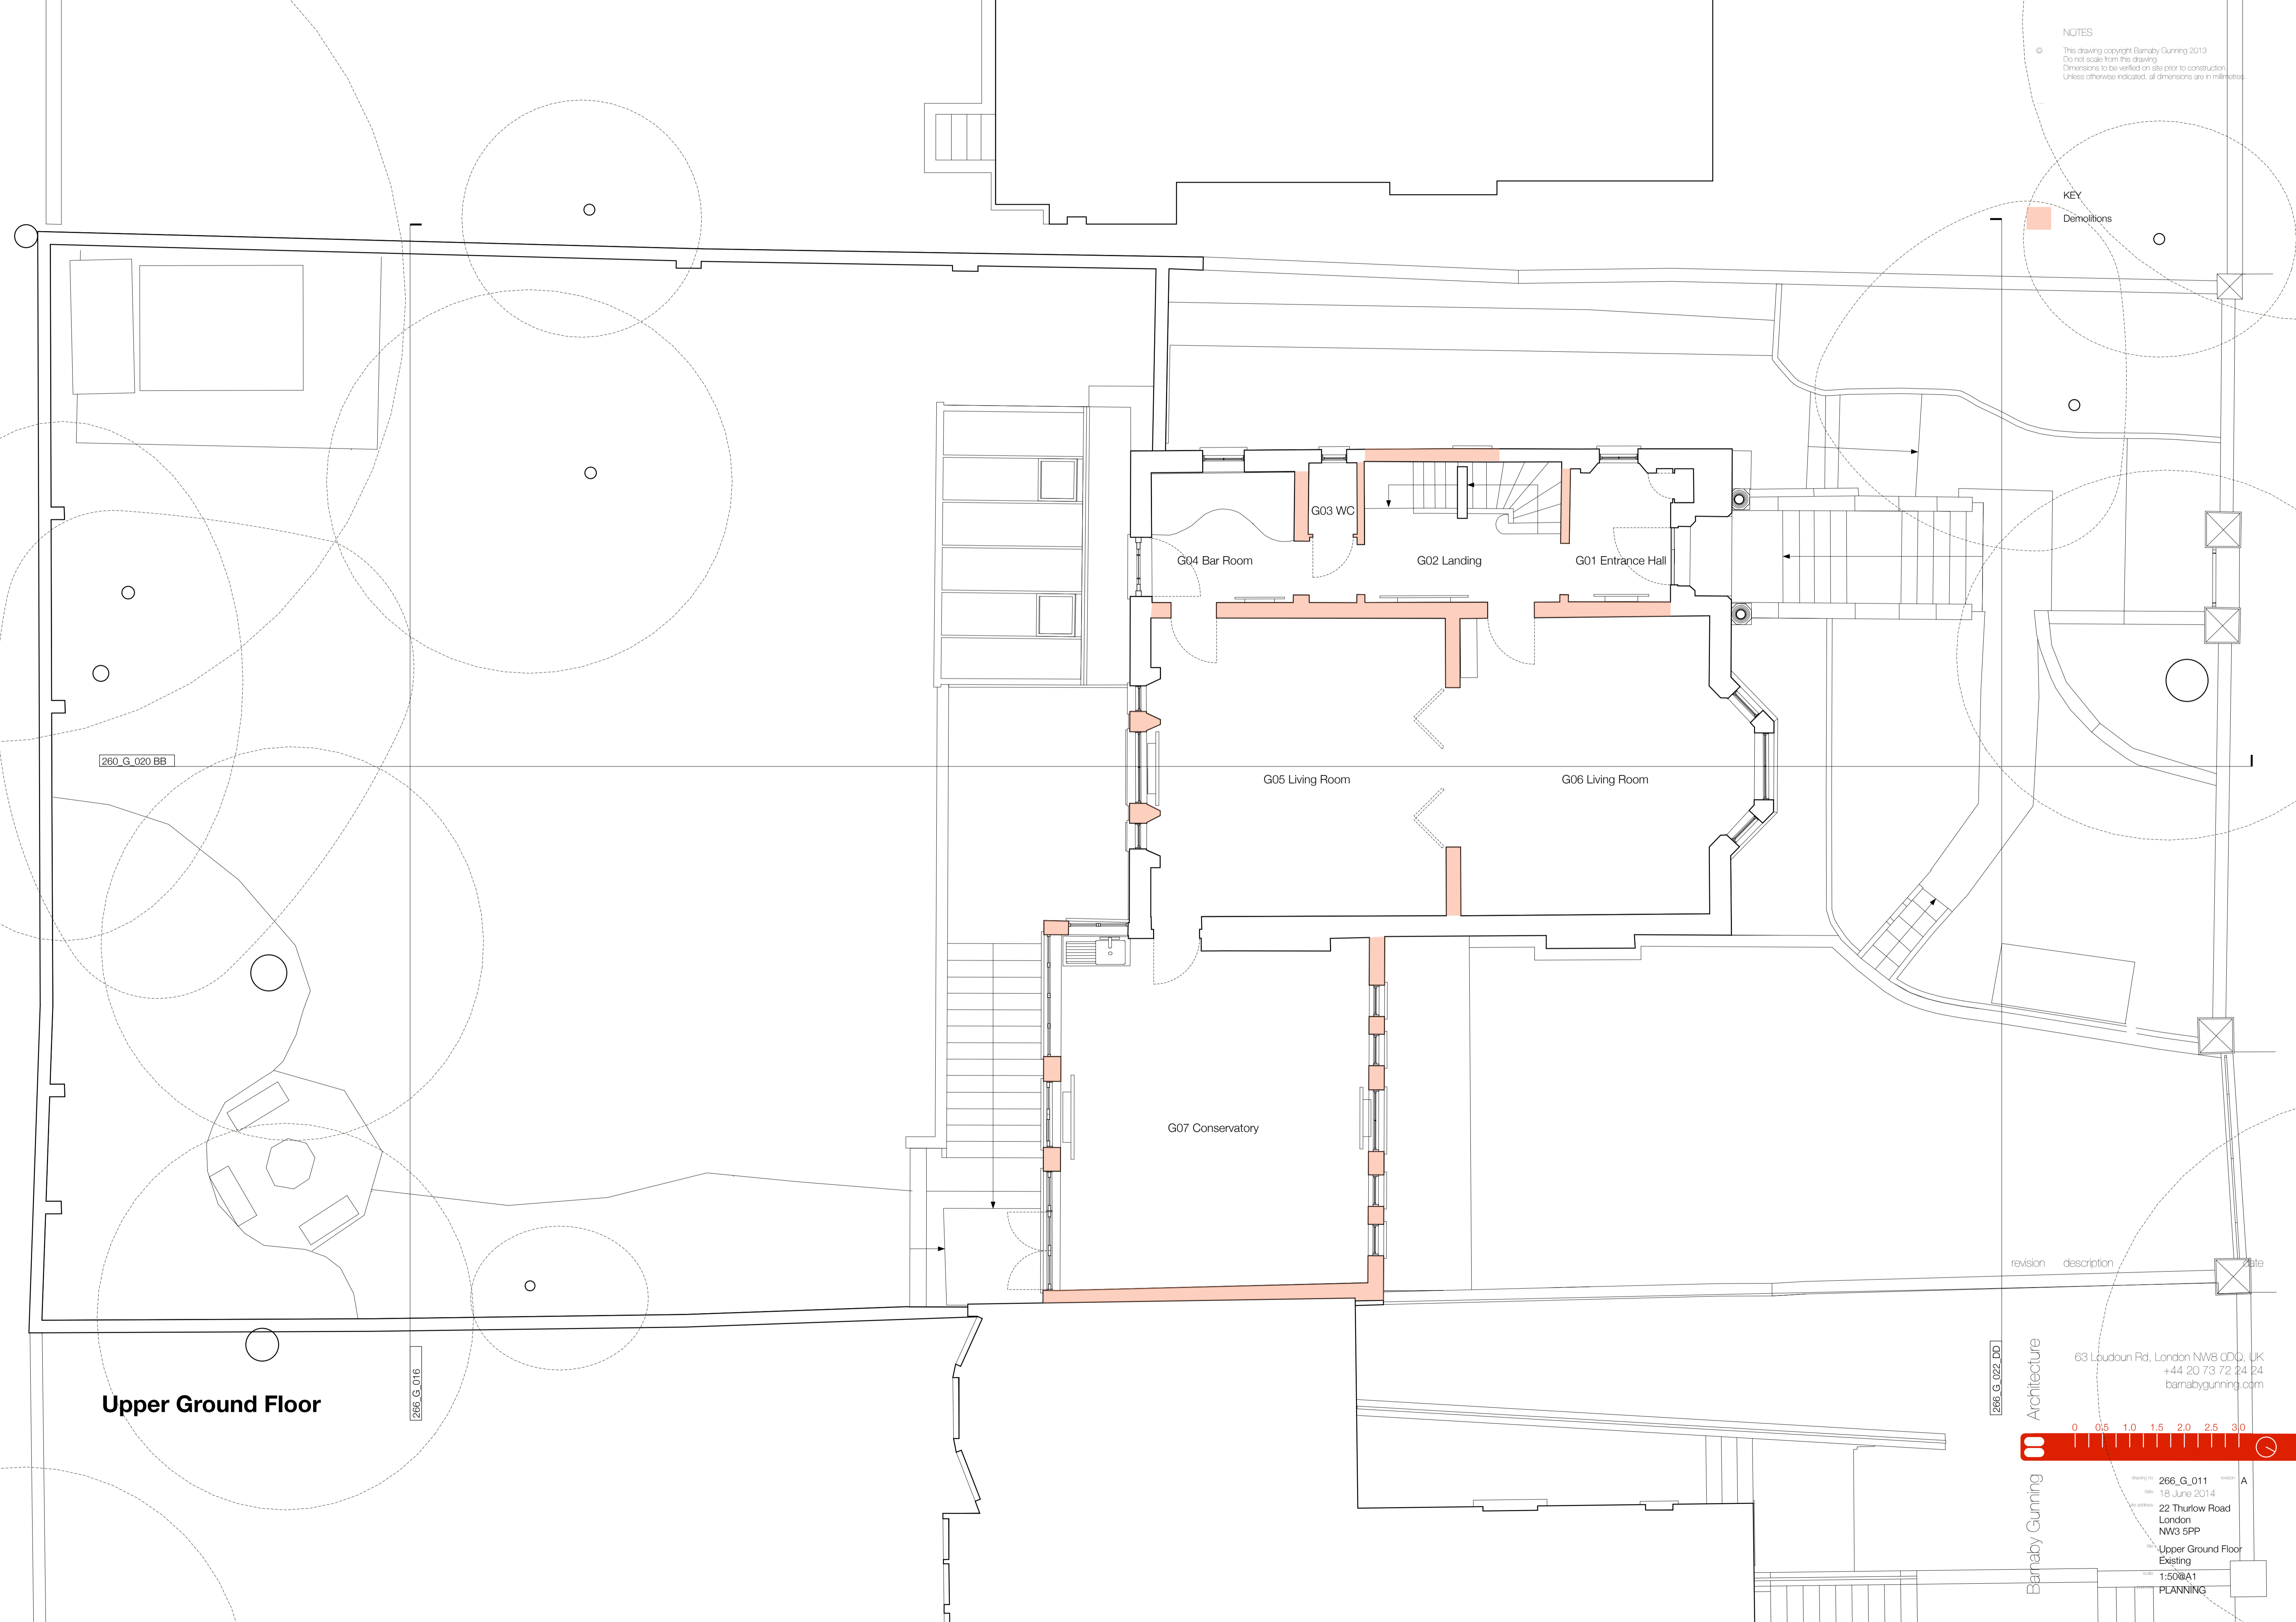

NOTES
© This drawing copyright Barnaby Gunning 2013
Do not scale from this drawing.
Dimensions to be verified on site prior to construction.
Unless otherwise indicated, all dimensions are in millimetres.

KEY
Demolitions


260_G_020_BB

266_G_016

revision description


266_G_022_DD

Architecture
63 Loudoun Rd, London NW8 0DD, UK
+44 20 73 72 24 24
barnabygunning.com

 


Barnaby Gunning
drawing: 266_G_012
date: 18 June 2014
address: 22 Thurlow Road
London NW3 5PP
sheet: First Floor Existing
scale: 1:50@A1
PLANNING

First Floor

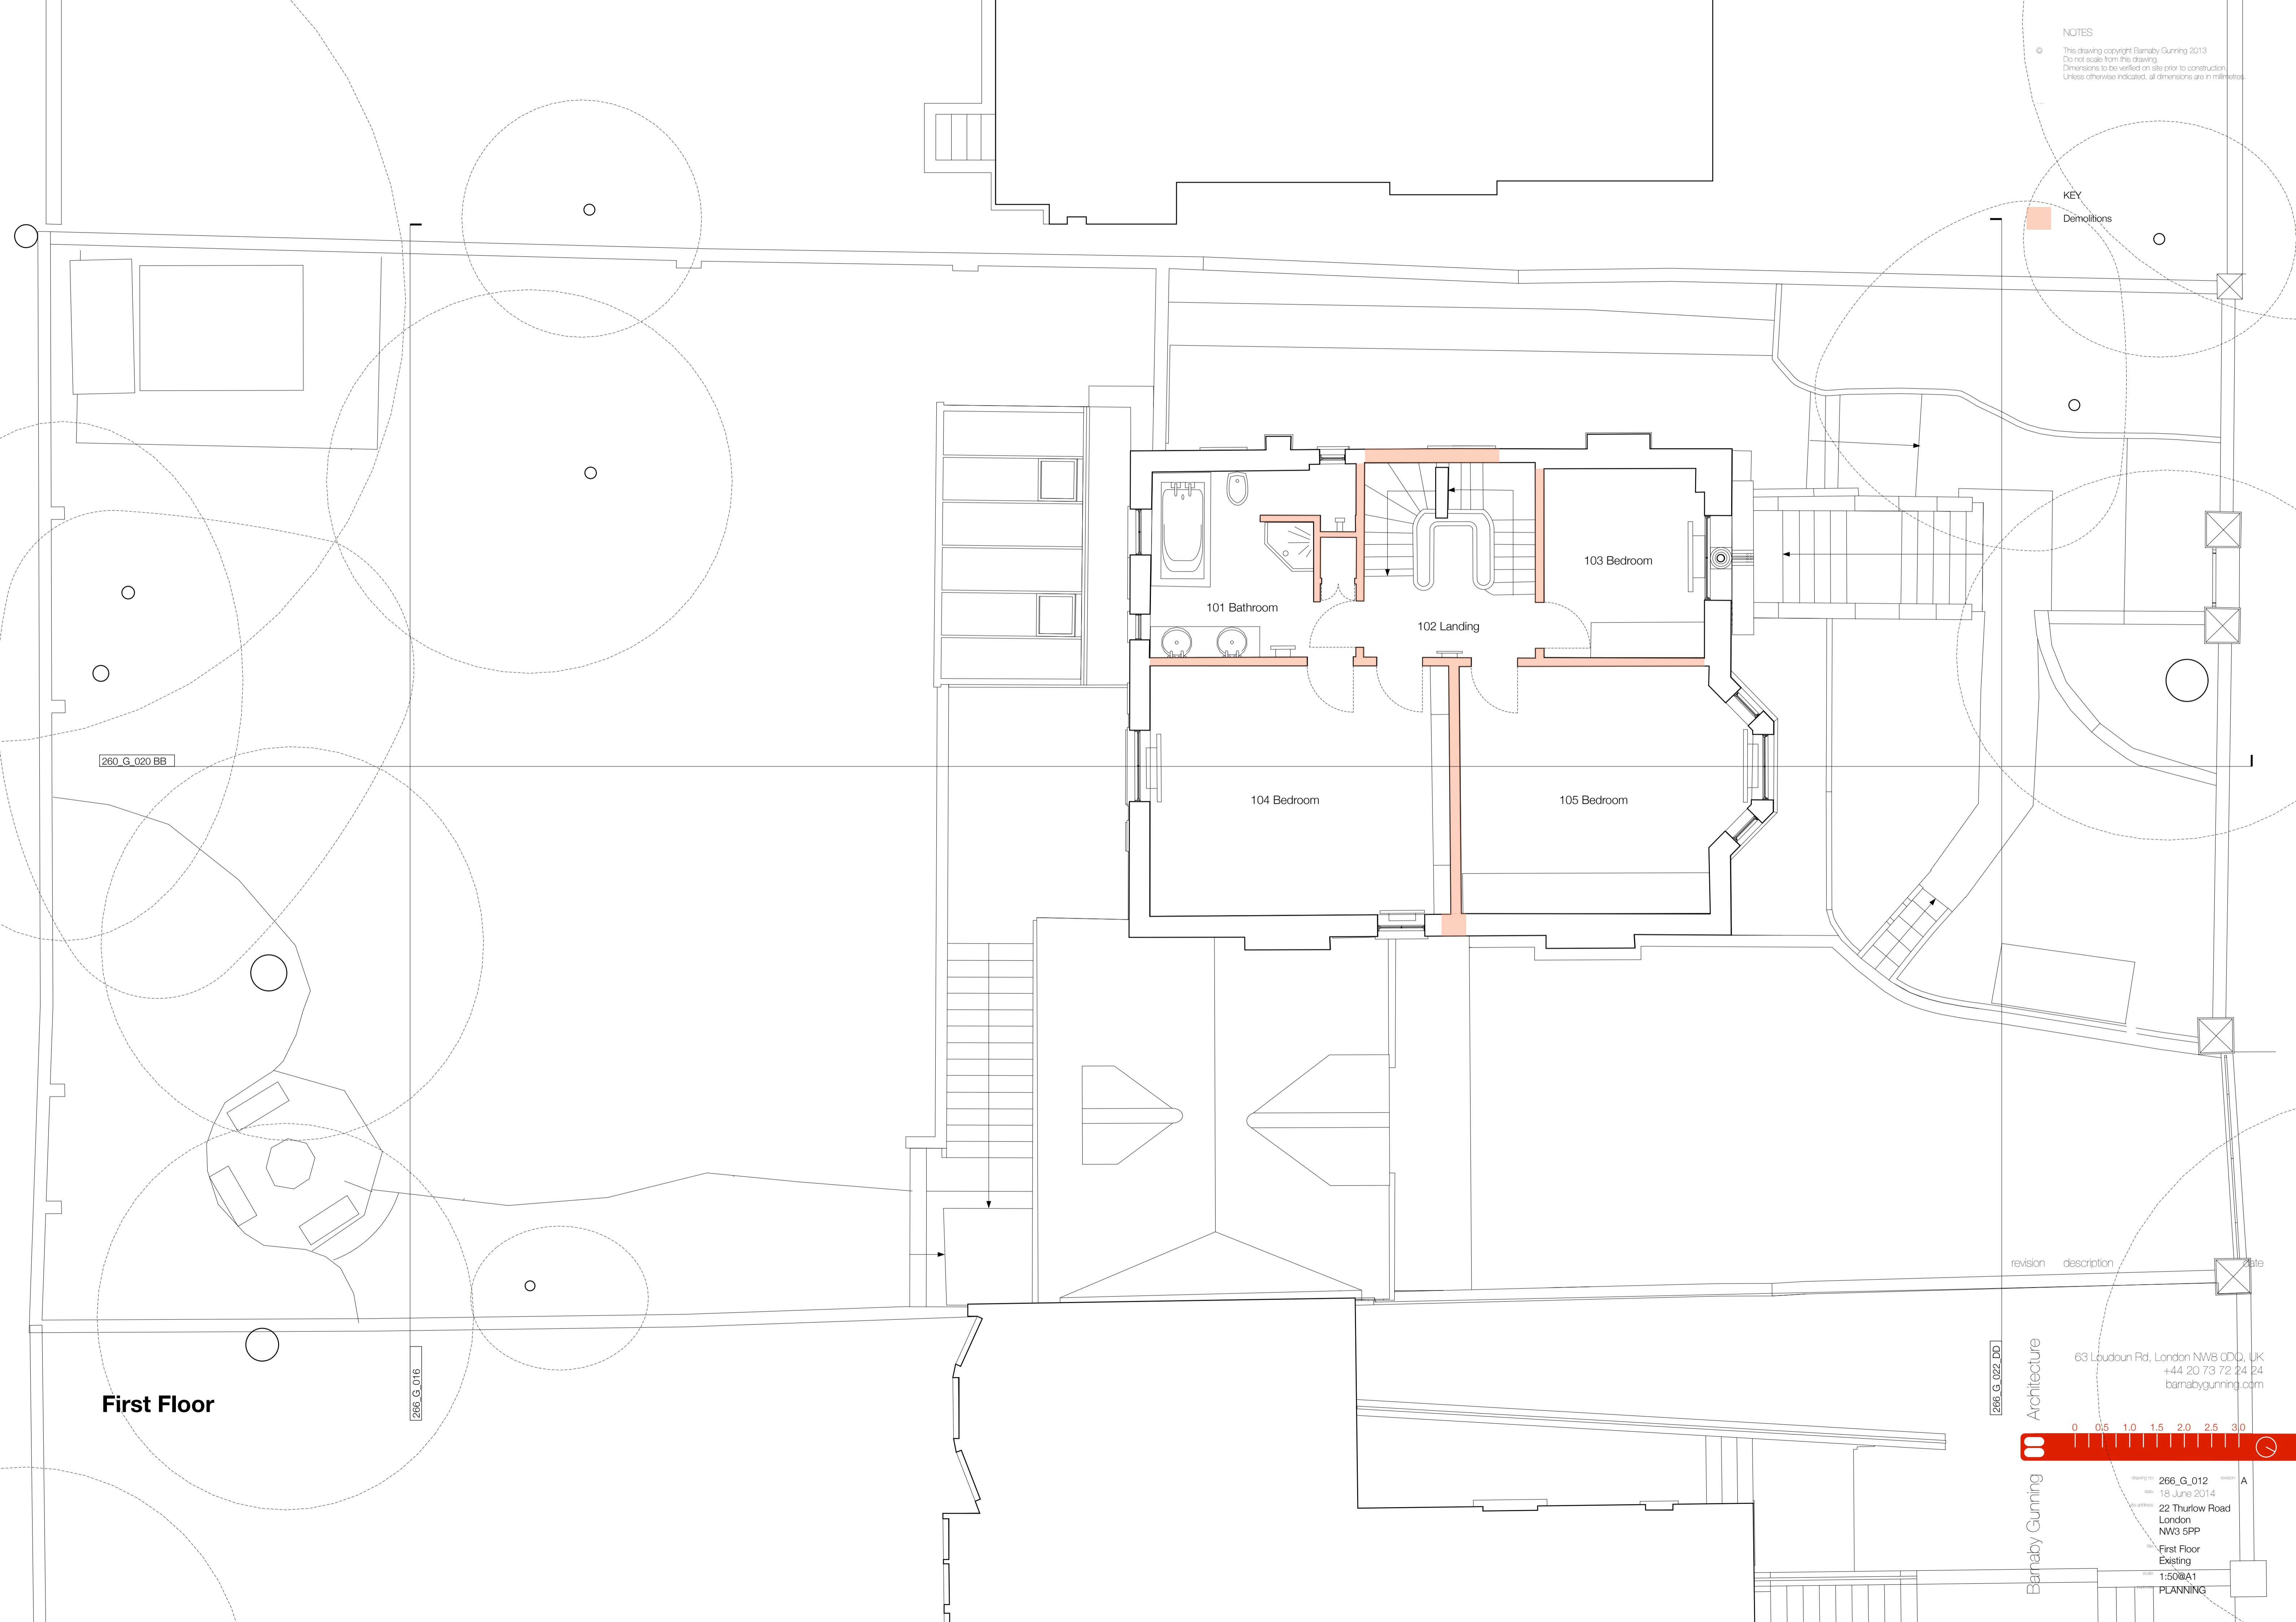

NOTES
© This drawing copyright Barnaby Gunning 2013
Do not scale from this drawing.
Dimensions to be verified on site prior to construction.
Unless otherwise indicated, all dimensions are in millimetres.

KEY
Demolitions

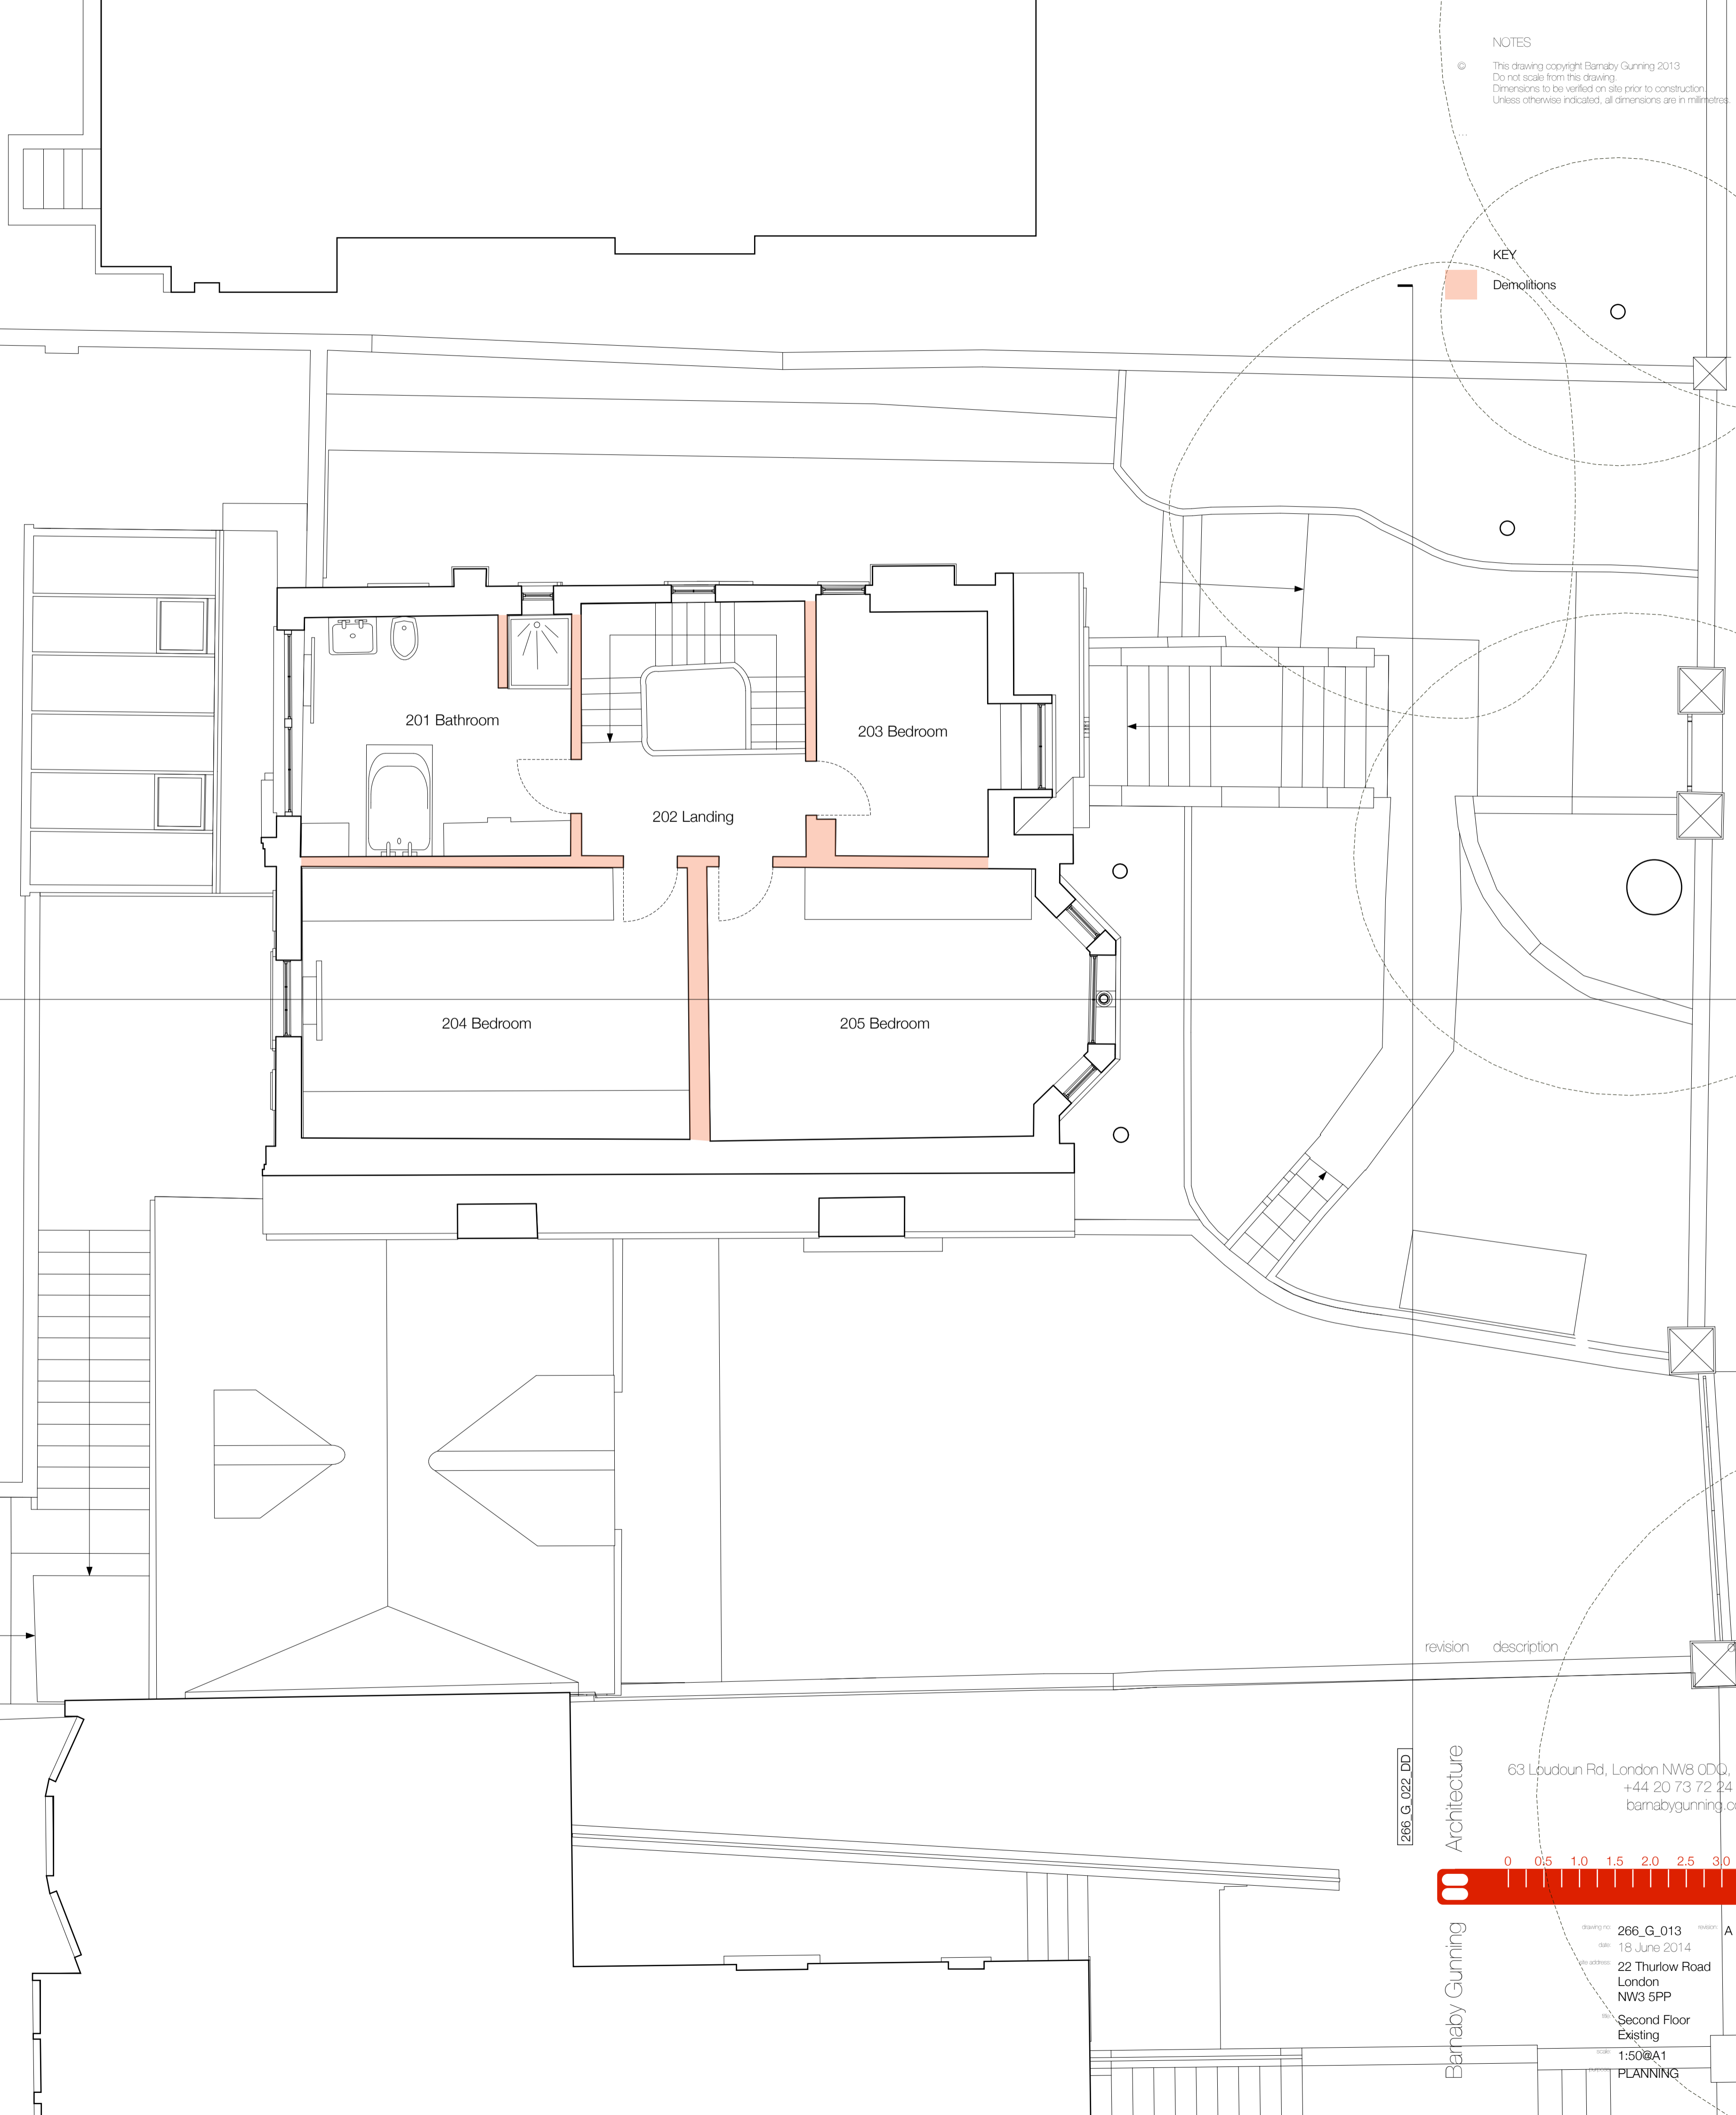

260_G_020_BB


266_G_016

revision description

Second Floor

266_G_022_DD

Architecture
63 Loudoun Rd, London NW8 0DD, UK
+44 20 73 72 24 24
barnabygunning.com

 

Barnaby Gunning
drawing: 266_G_013
date: 18 June 2014
address: 22 Thurlow Road
London NW3 5PP
sheet: Second Floor Existing
scale: 1:50@A1
PLANNING

NOTES
© This drawing copyright Barnaby Gunning 2013
Do not scale from this drawing.
Dimensions to be verified on site prior to construction.
Unless otherwise indicated, all dimensions are in millimetres.

KEY
Demolitions

260_G_020_BB


266_G_016

revision description

Roof Plan

266_G_022_DD

Architecture
63 Loudoun Rd, London NW8 0DD, UK
+44 20 73 72 24 24
barnabygunning.com

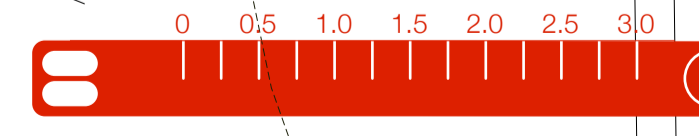

Barnaby Gunning
drawing: 266_G_014
date: 18 June 2014
address: 22 Thurlow Road
London NW3 5PP
Roof Plan Existing
1:50@A1
PLANNING