


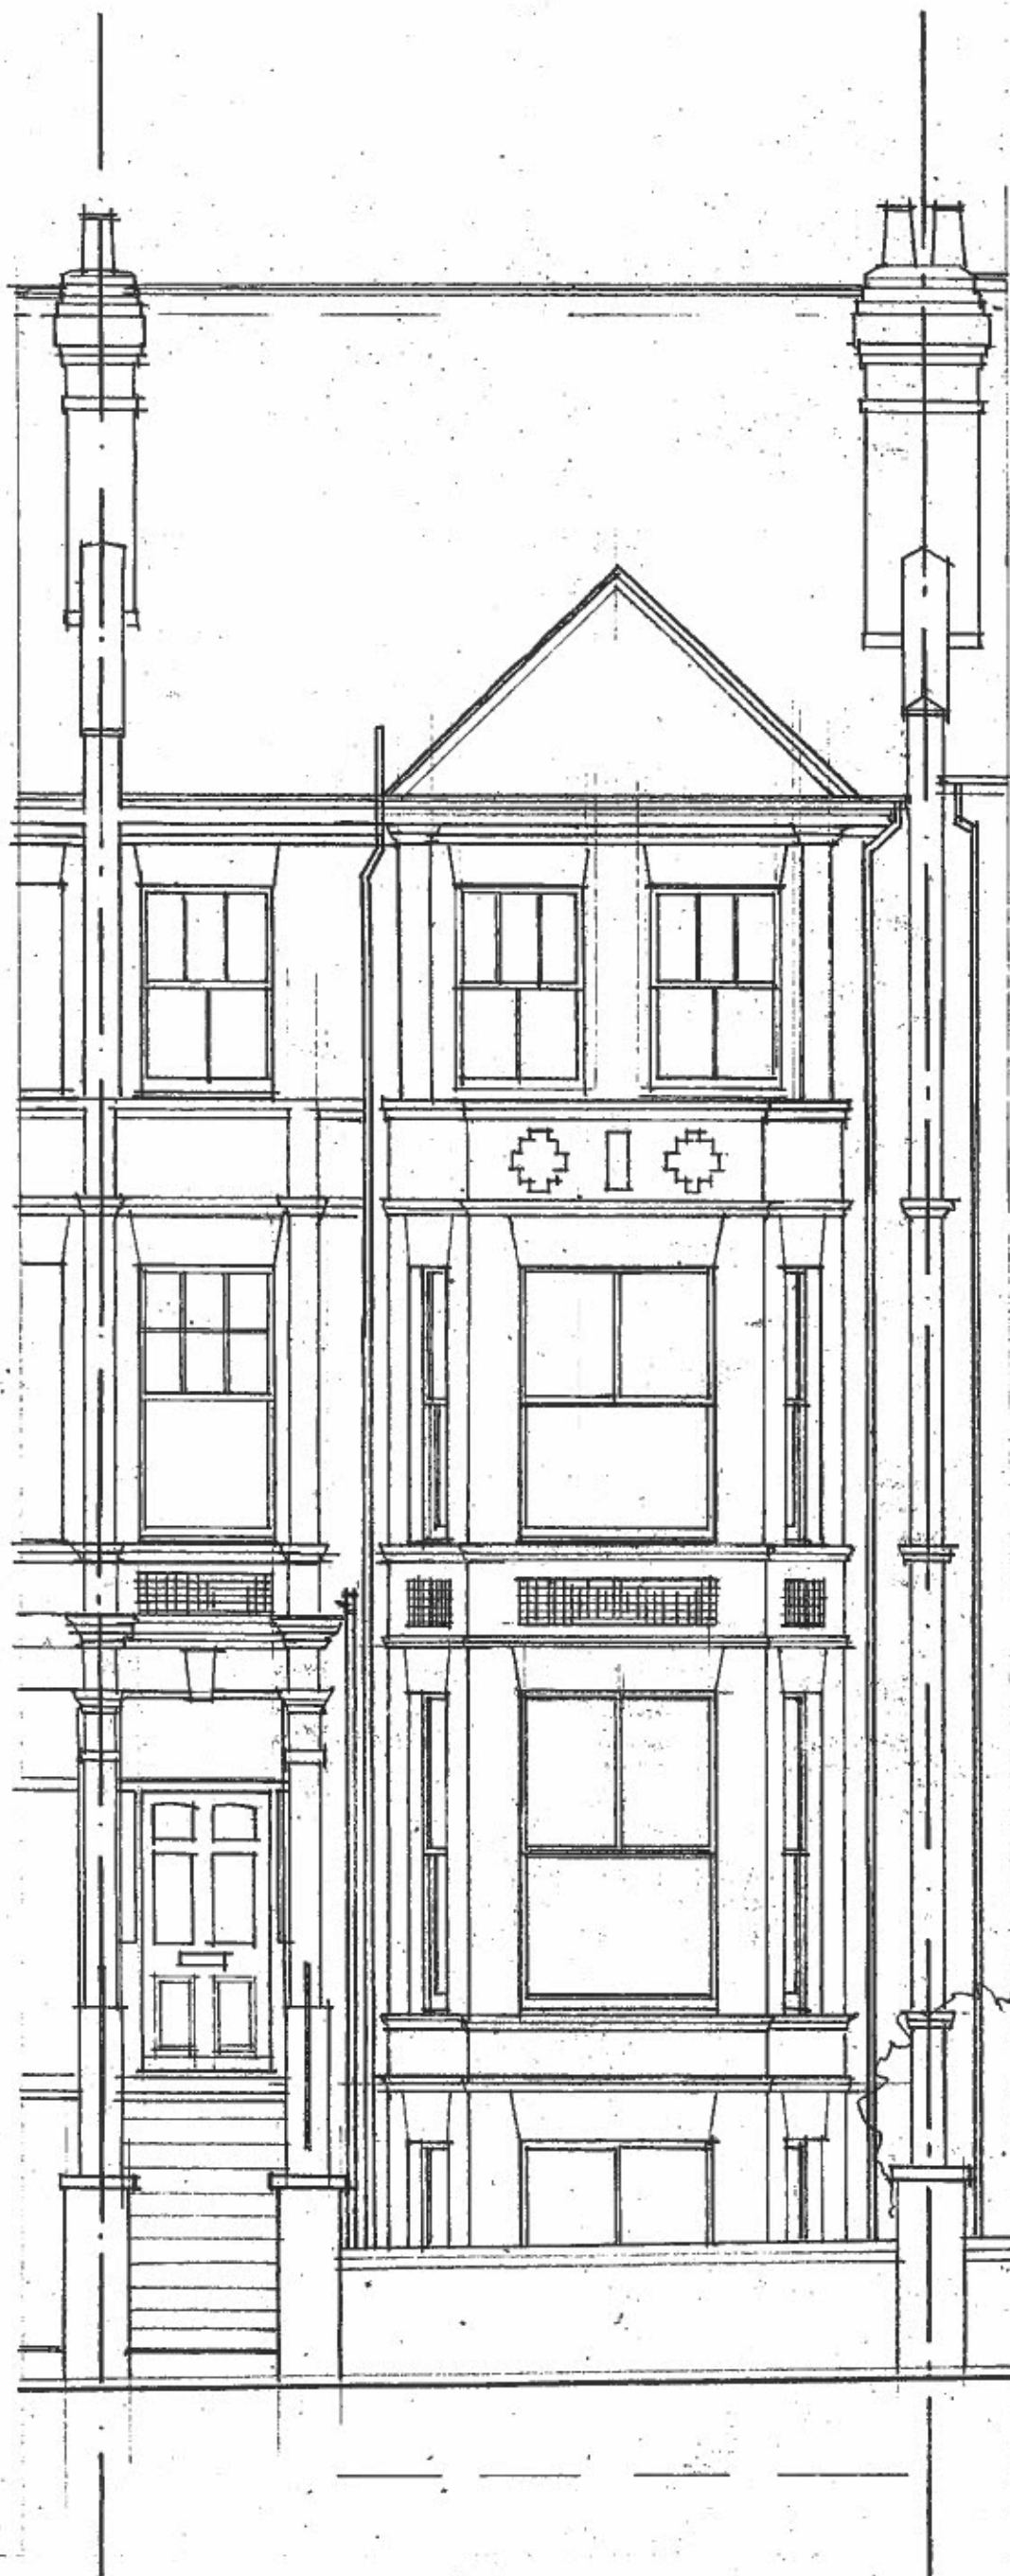

STEVEN ADAMS RIBA
ARCHITECTS

28b ENGLANDS LANE
LONDON NW3 4UE
Tel 020 7722 7664
Fax 7722 7652

project	46 ARDMIST TERRACE LONDON NW3	no	576
drawing	FRONT ELEVATION	no	SV. 06
scale	1:50	date	26.5.14
drawn	MA	checked	