


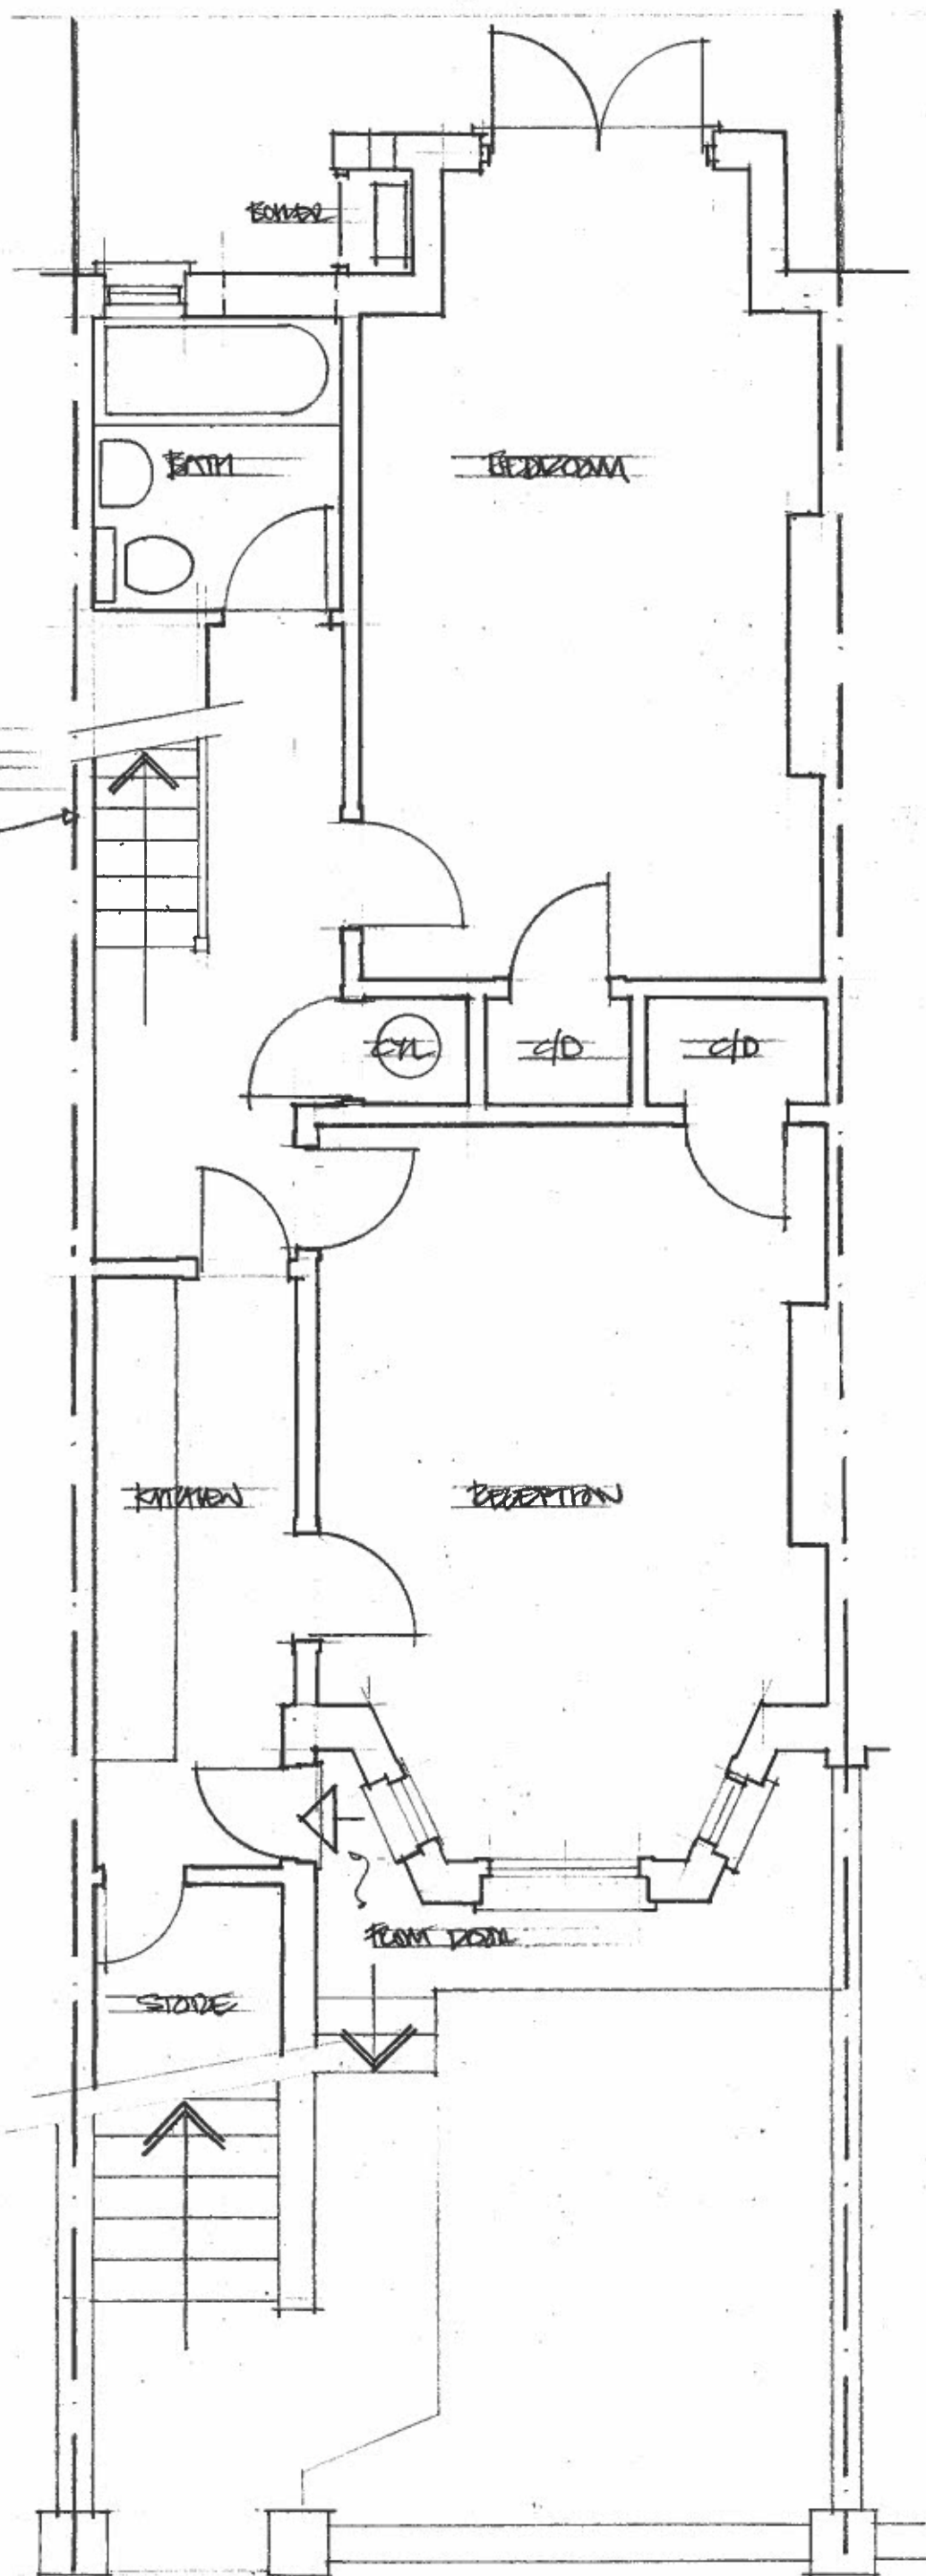

rev			
STEVEN ADAMS. RIBA			
ARCHITECTS			
28b ENGLANDS LANE LONDON NW3 4UE Tel 020 7722 7664 Fax 7722 7652			
project	46 GOWANST FIELDS LONDON NW6		no 576
drawing	LOWER GROUND FLOOR PLAN EXISTING		no SV-01
scale	1:50	date	16.10.09
drawn	SM	checked	