
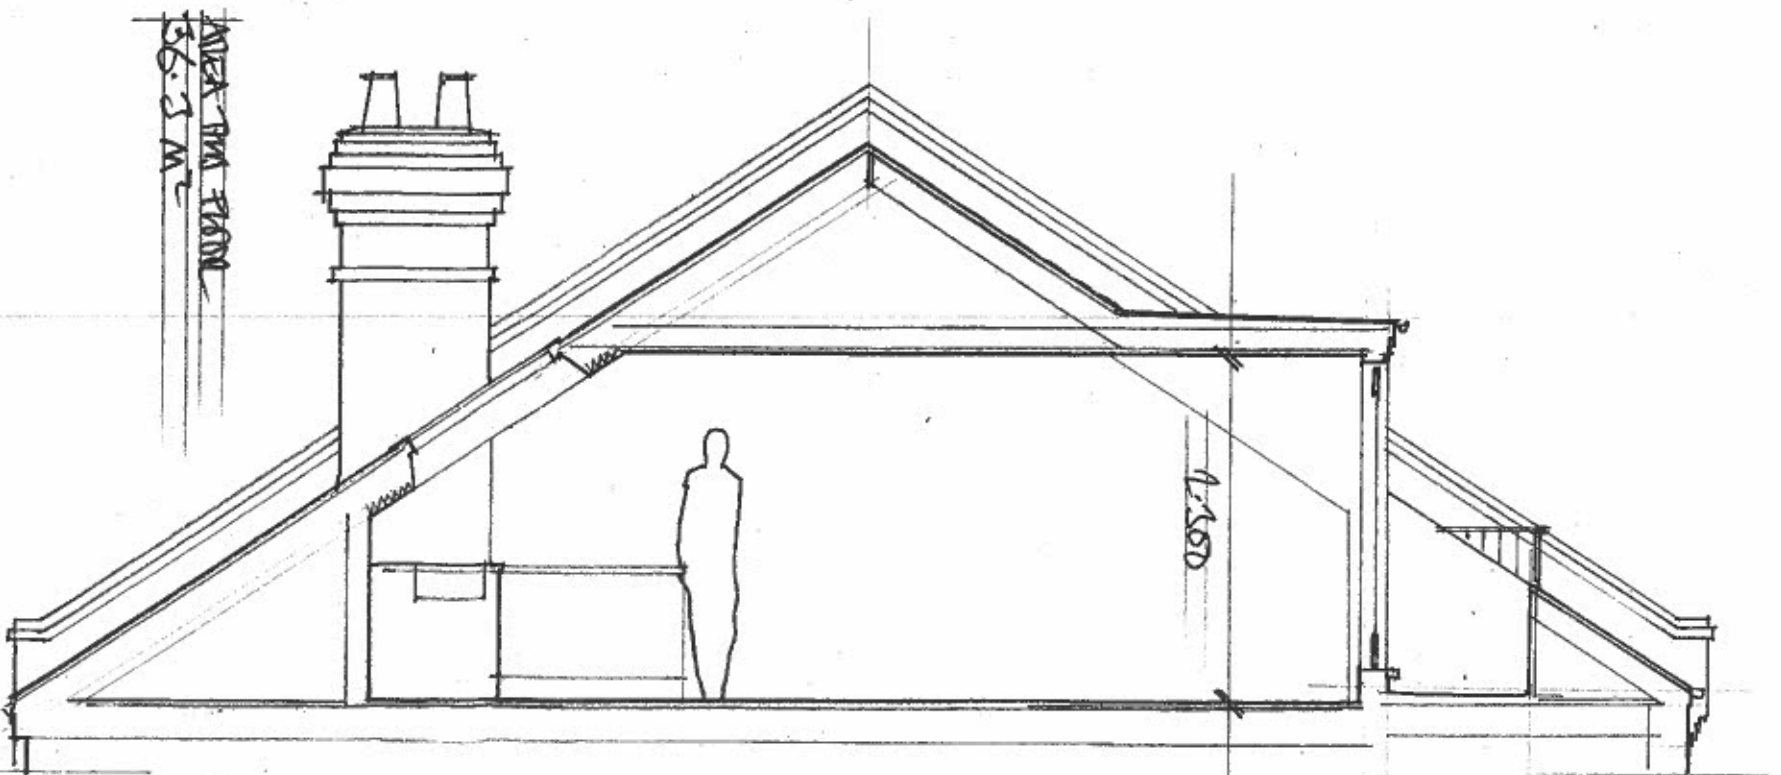


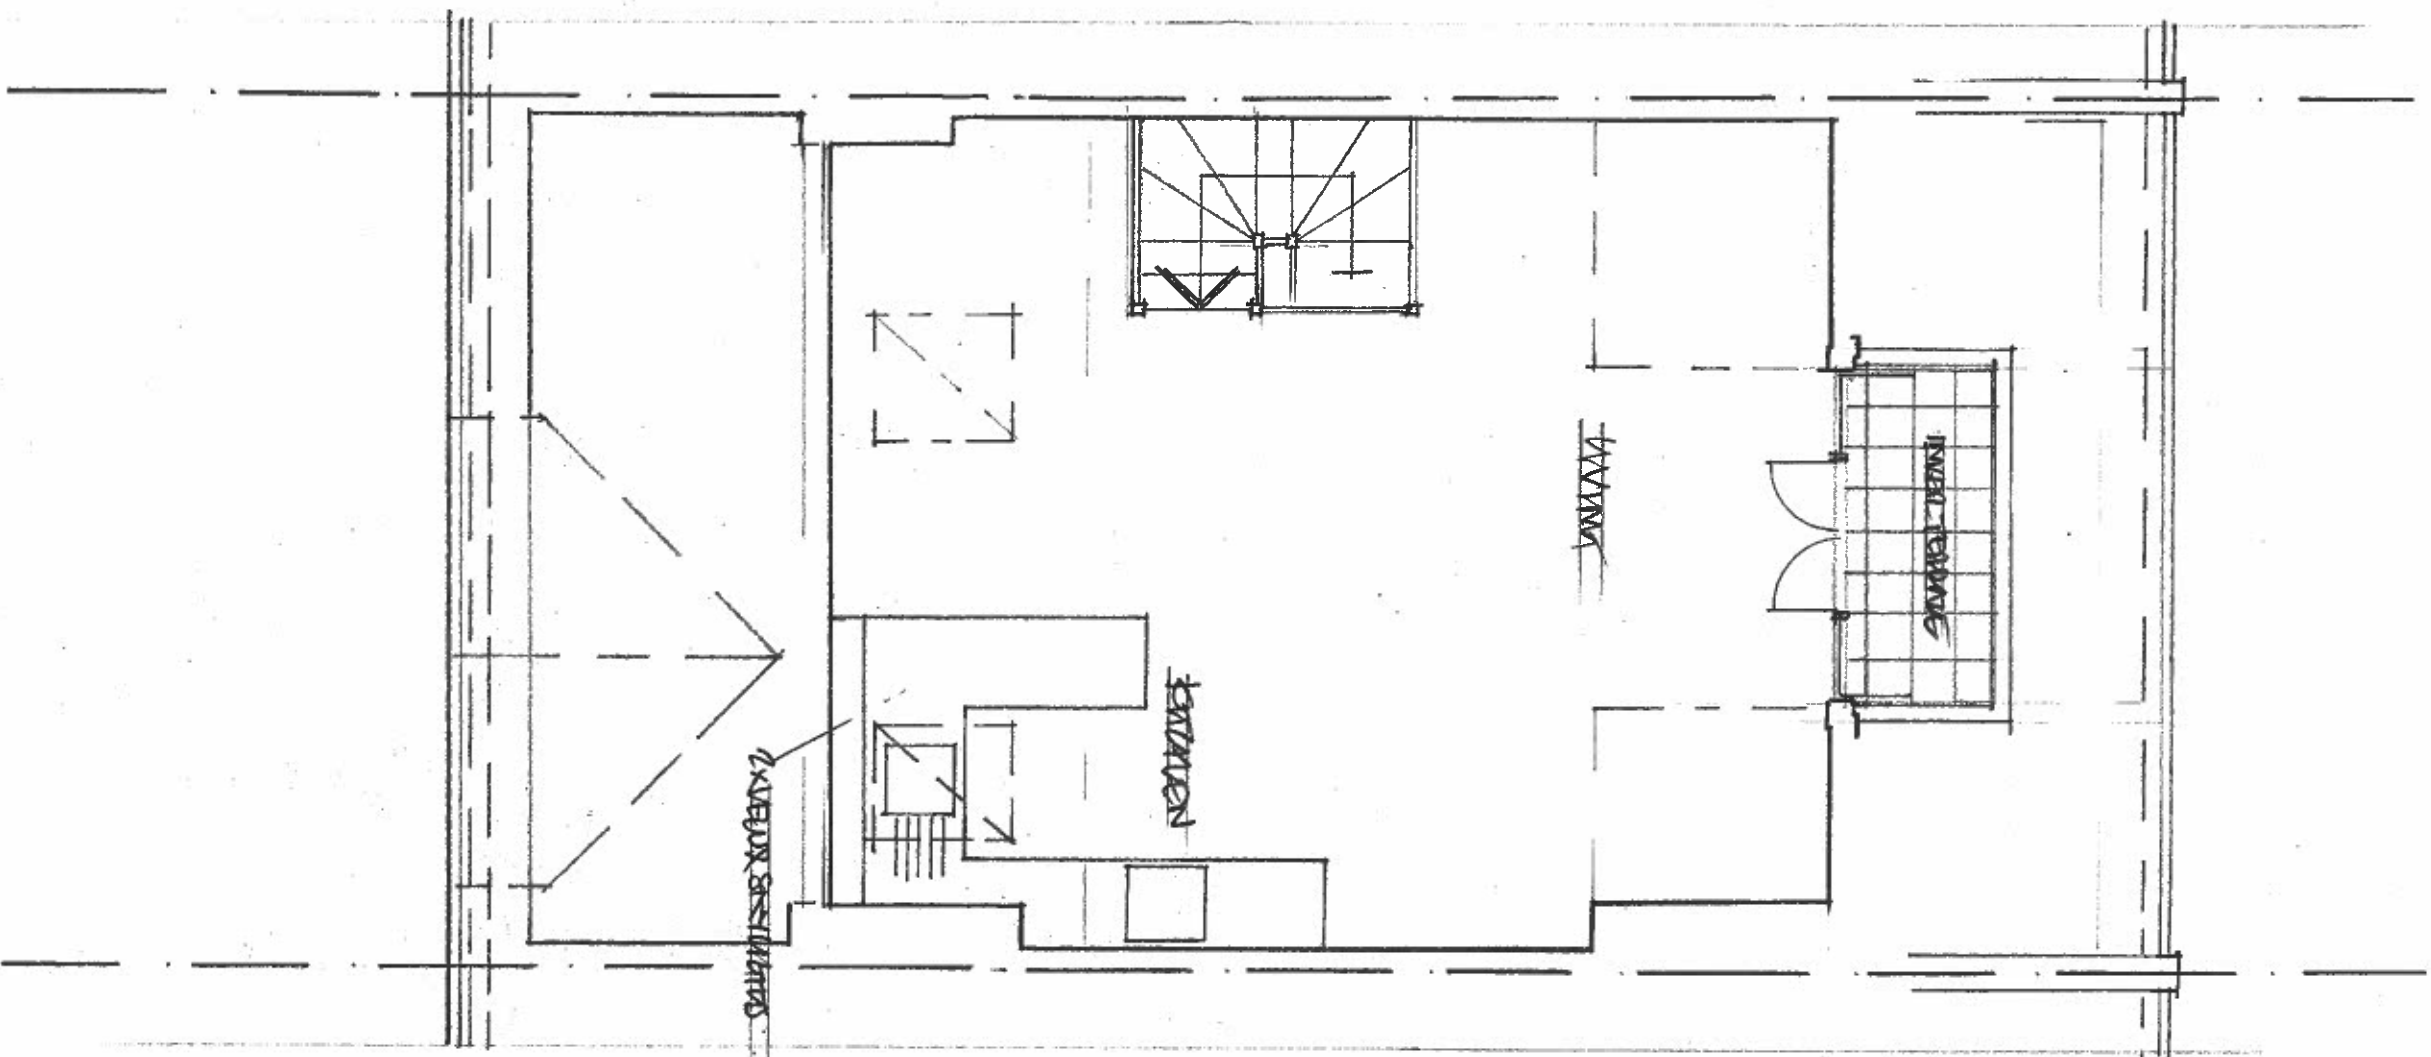

AREA 1000
156.3 M²

STEVEN ADAMS RIBA
ARCHITECTS

28b ENGLANDS LANE
LONDON NW3 4UE
Tel 020 7722 7864
Fax 7722 7652

project	no
45 GORDON ST BARNES	576
100% FLOOR PLAN	6A.05
PROPOSED	
scale 1:50	date 06.5.14
drawn	checked
AK	