


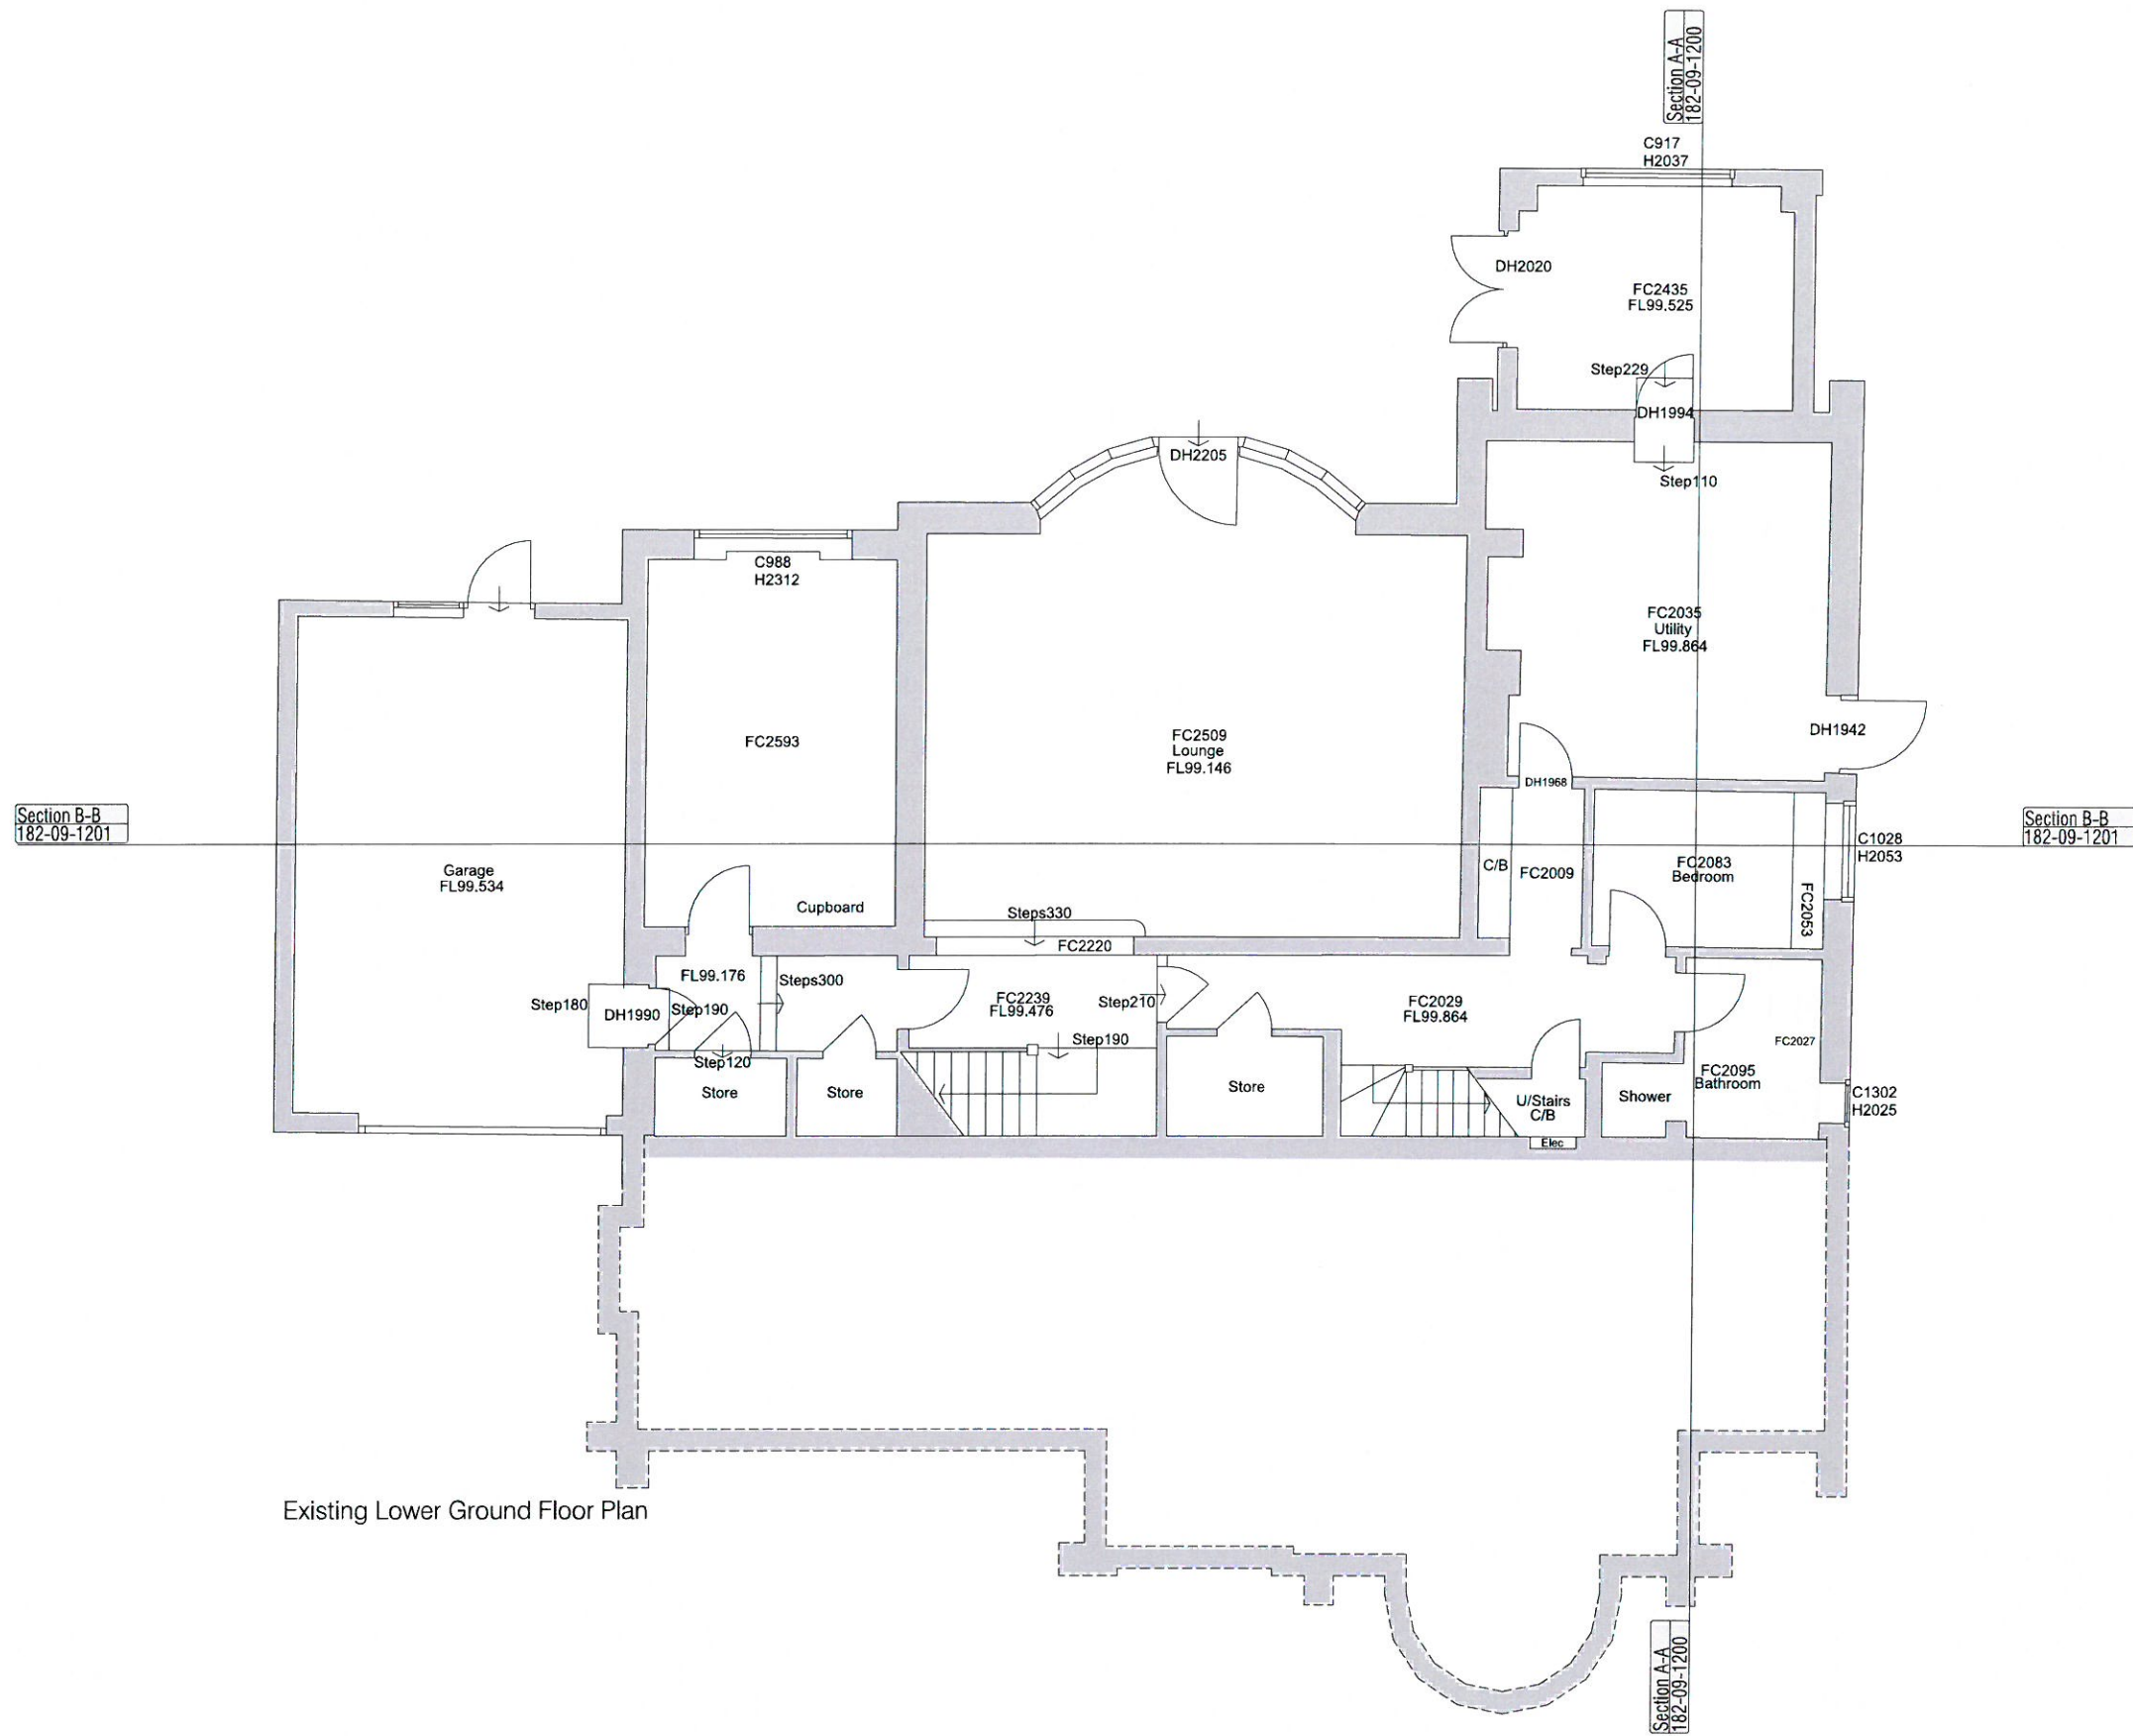

Notes:
 Survey information provided by Mark Newman Surveys.
 All dimensions to be checked on site prior to manufacture.
 All materials to be recycled where possible.

SCALE - 1:50


Rev	Comments	By	Date
1	As per planning	PC	11/11/11

PLANNING

Client:
 Mr. K. Smith & Dr. S. Smith
 Project Title:
 Extension and alteration of existing house,
 No. 18 Redington Road, Haringey, London, N4 3JH
 Drawing Title:
 Lower Ground Floor
 Scale:
 1:50 @ A1
 Date:
 JAN 11
 Drawn:
 PC
 Checked:
 SGK

Studio
 28 Saffron Street
 London
 UK
 EC2A 4HP
 T: +44 (0) 20 7347 2482
 E: enquiries@kyson.co.uk
 W: www.kyson.co.uk
 Project No.:
 182-09
 Drawing No.:
 1000
 Revision:
 -

kyson

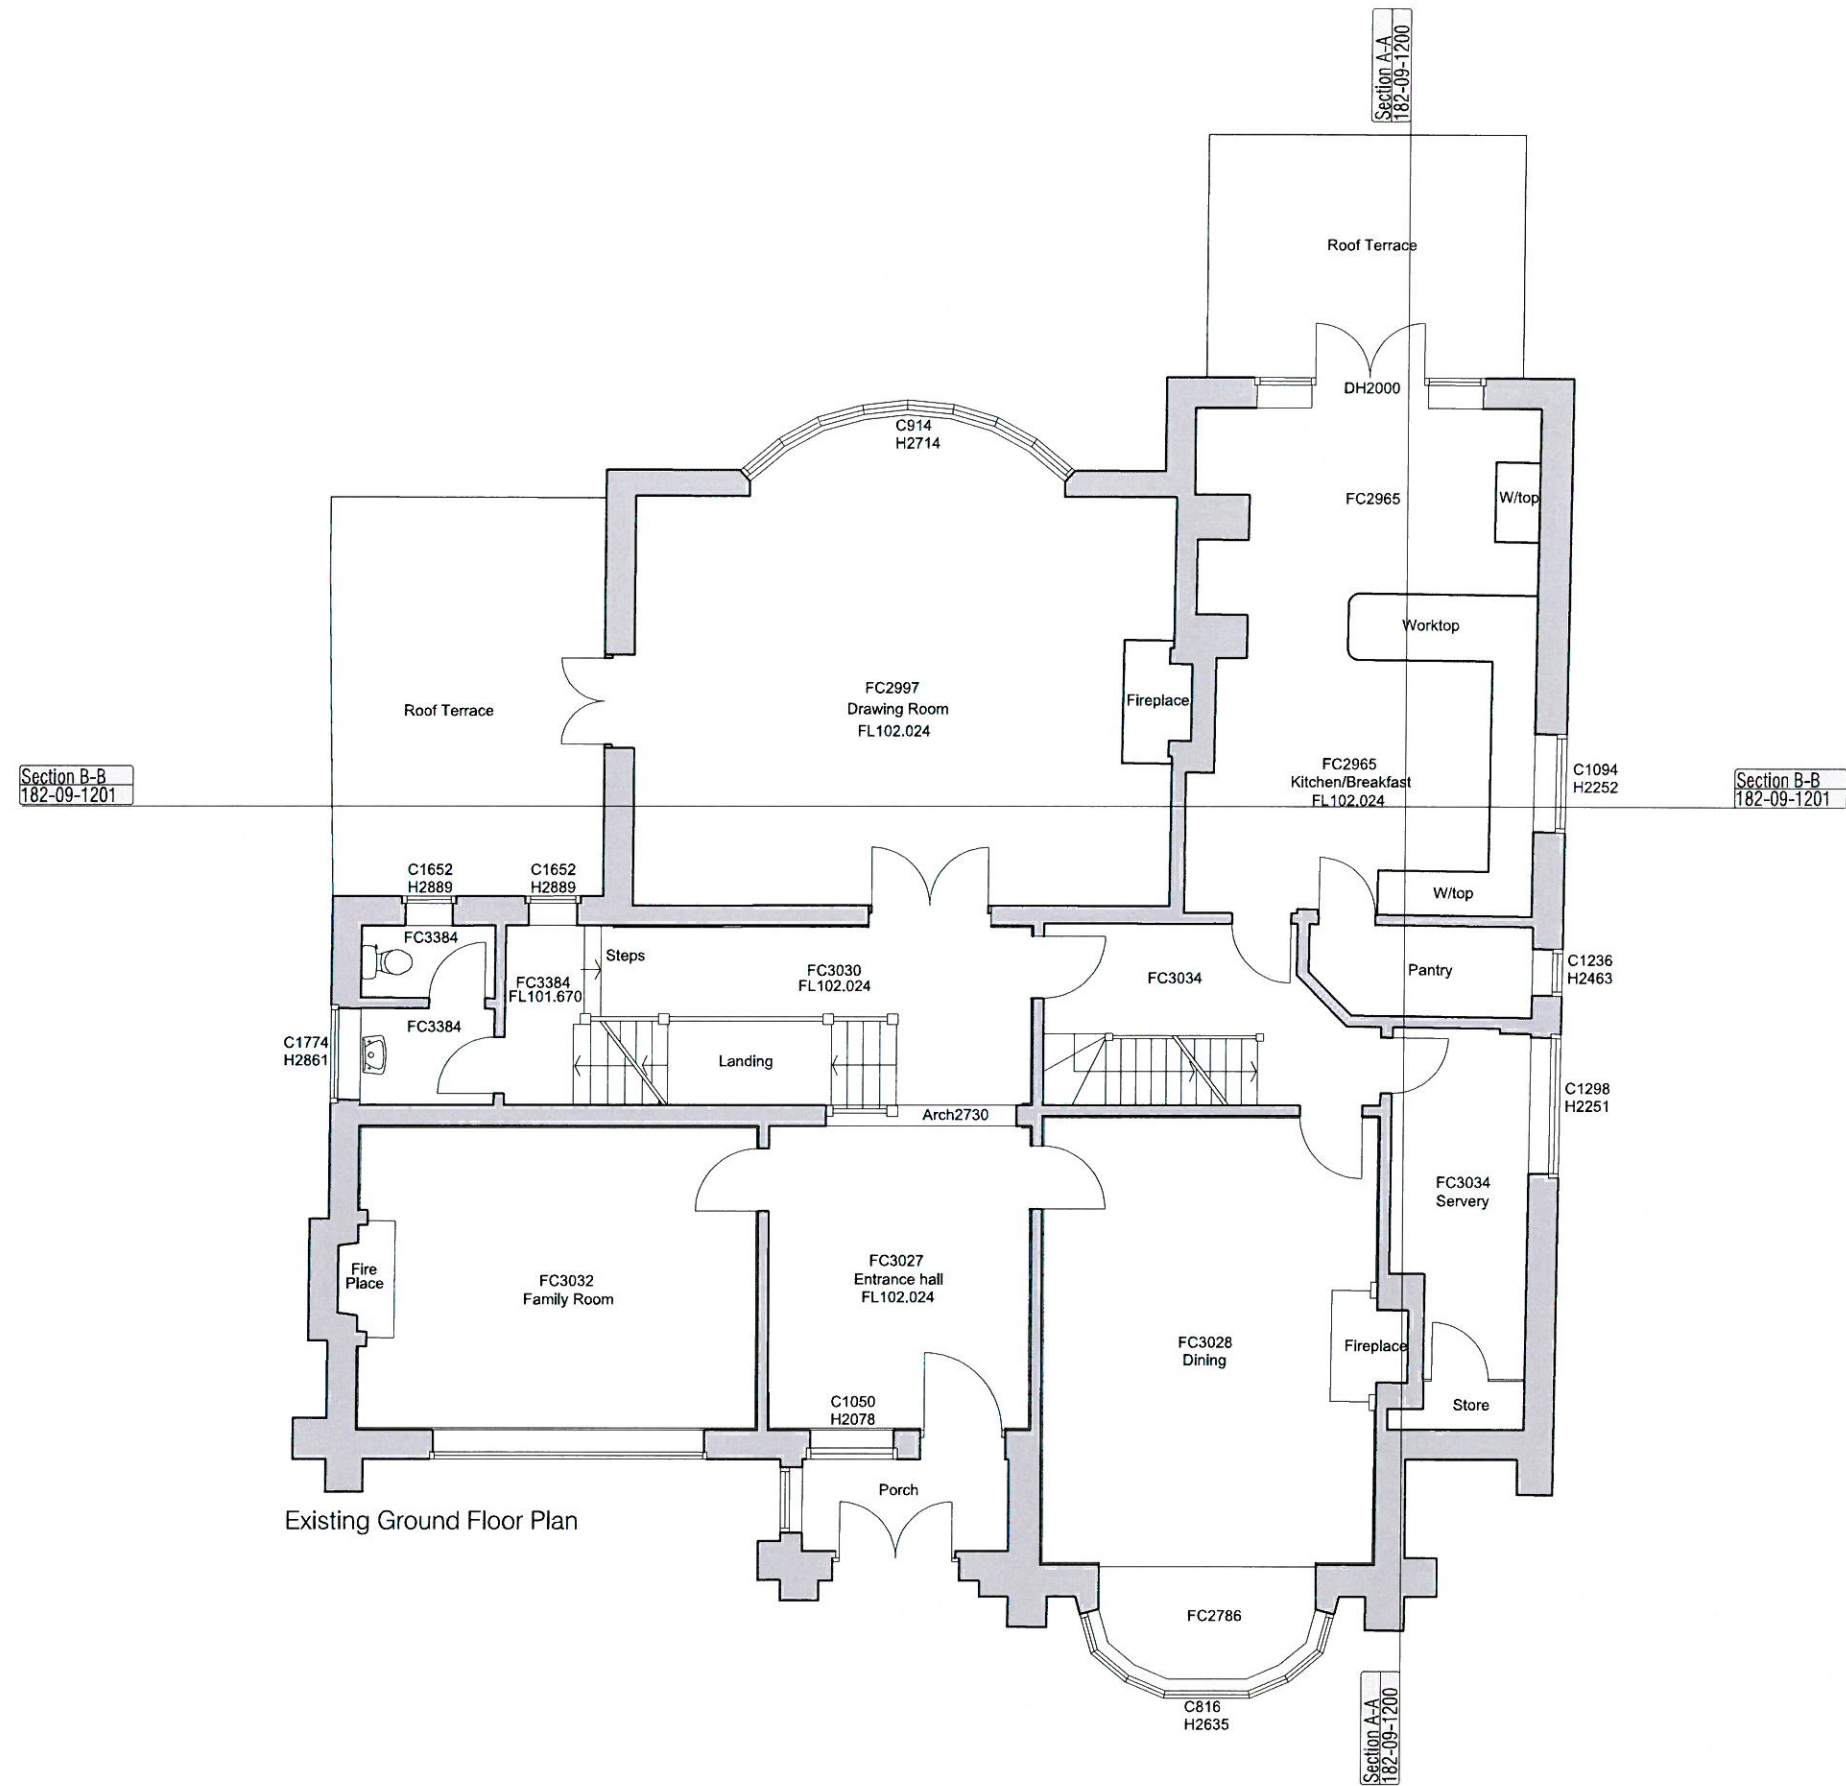

Notes:
Survey Information provided by Mark Newman Surveys.
All dimensions to be checked on site prior to manufacture.
All materials to be recycled where possible.

SCALE - 1:50

0 0.5 1 1.5 2.5 m


Rev	Comments	By	Date
1	1	1	1

PLANNING


Client:
Mr. K. Smith & Dr. S. Hall
Project Title:
New 2nd & 3rd storey of existing house
No. 10 Red Lion Road, Clapham Common, London
Drawing Title:
Ground Floor
Drawing No:
1:50@A1
Date:
JAN 11
Drawn:
PC
Checked:
SGK

Studio
25 South Street
London
UK
EC2A 4RP
Tel: +44 (0) 20 7247 2482
E: enquiries@kyson.co.uk
W: www.kyson.co.uk
Project No:
182-09
Drawing No:
1001
Revised:
-

kyson

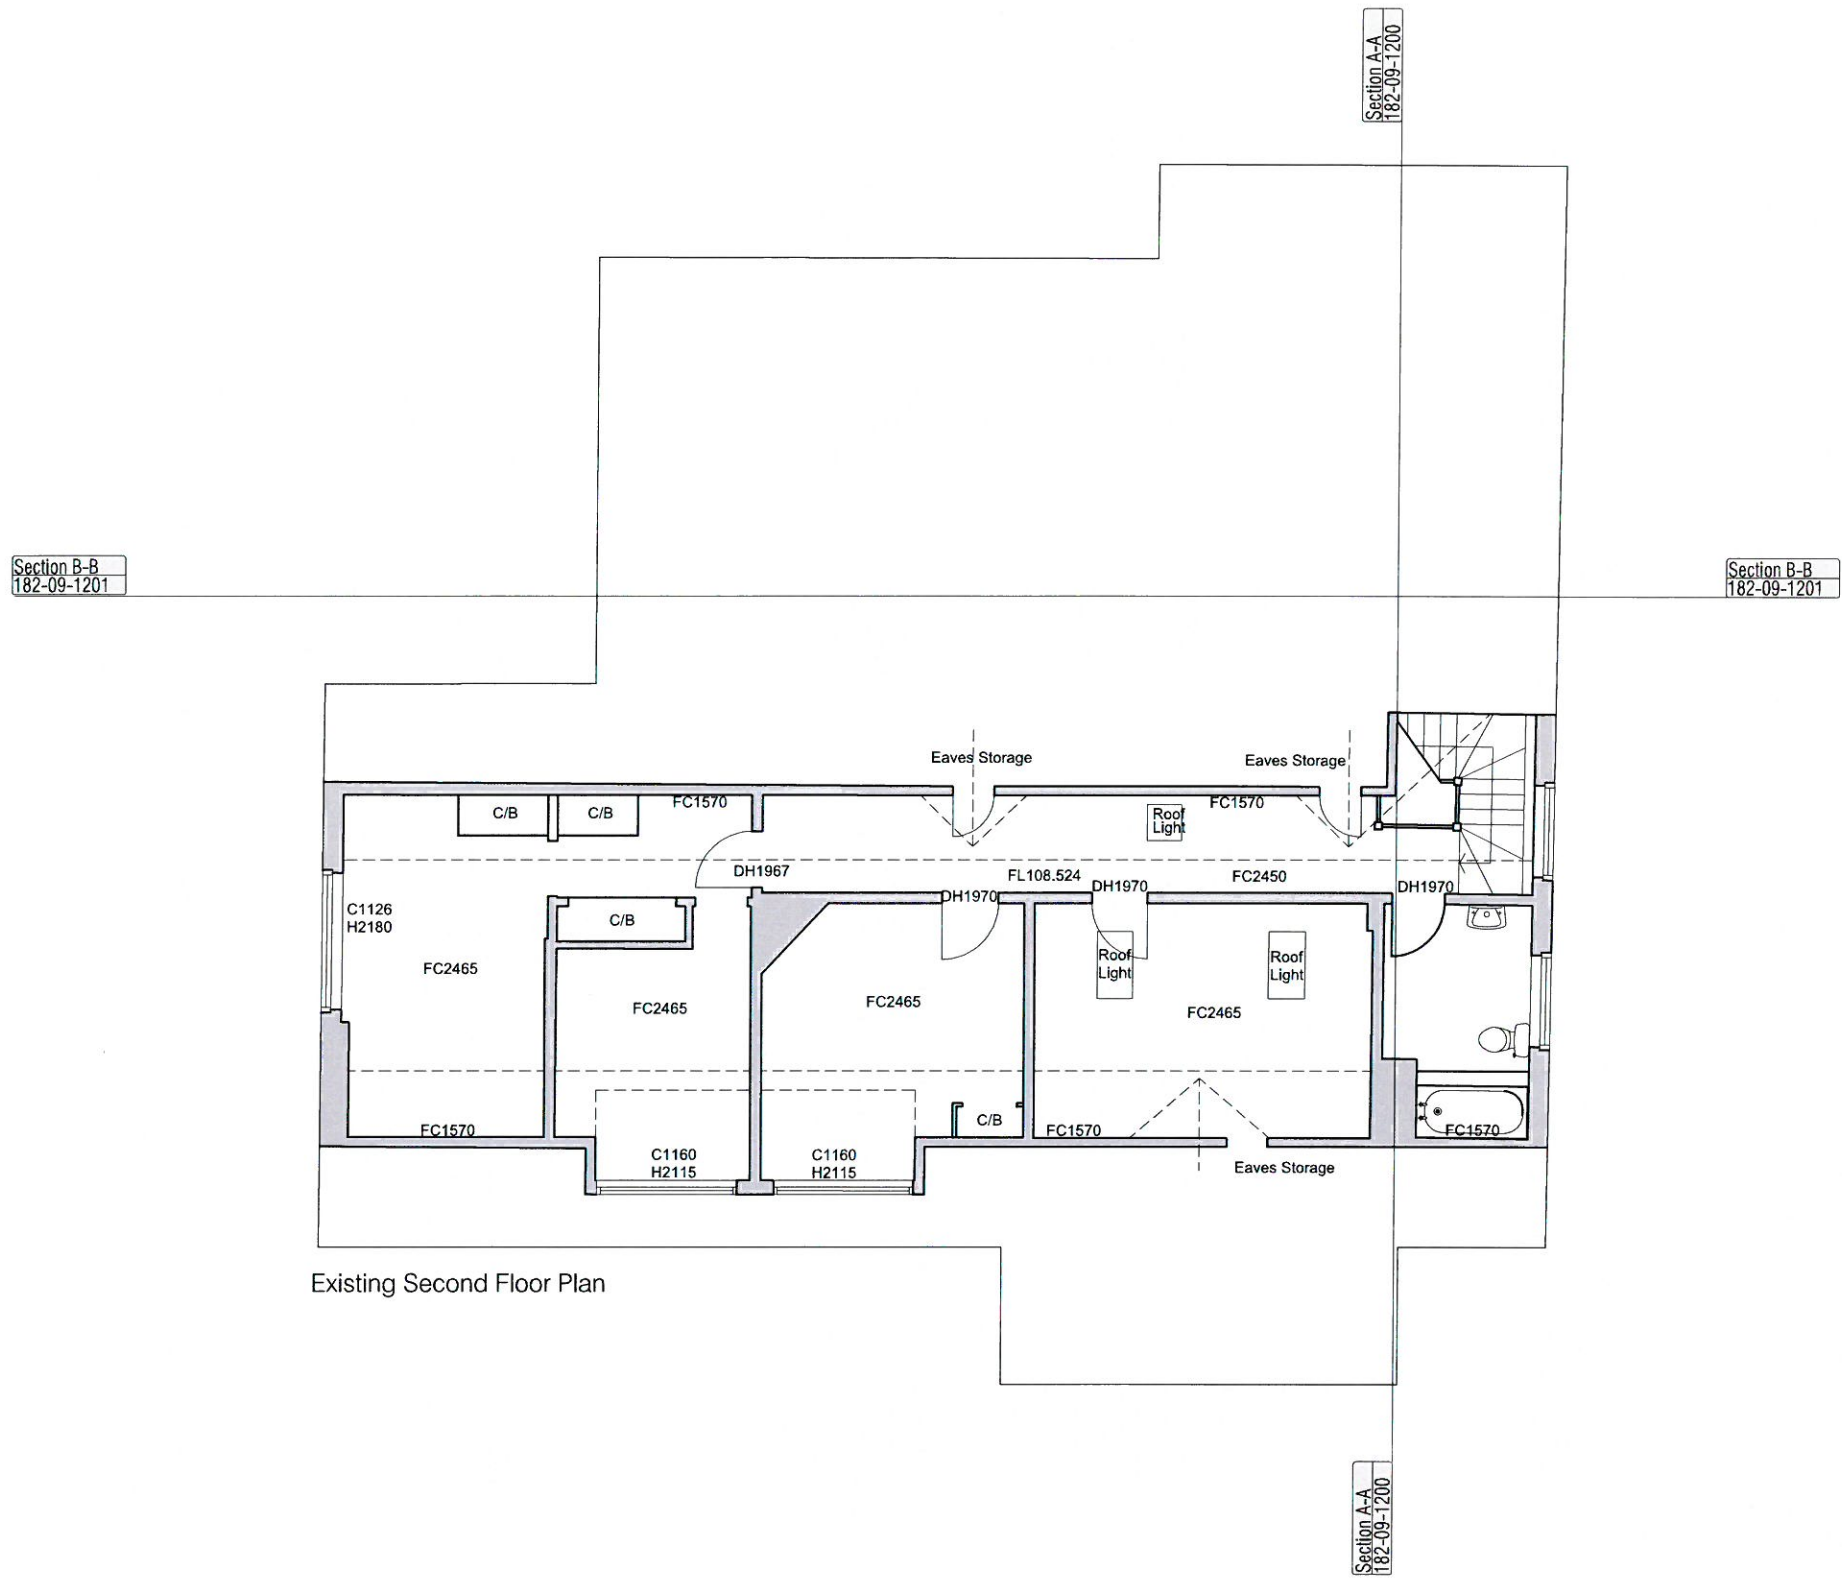

Notes:
 Survey information provided by Mark Newman Surveys.
 All dimensions to be checked on site prior to manufacture.
 All materials to be recycled where possible.

 

PLANNING				kyson		
Rev.	Comments	By:	Date	Client: Mr. K. Shale & D. S. Rale 25 Sandon Street London UK EC2A 4RP T: +44 (0) 20 7947 2462 E: enquiries@kyson.co.uk W: www.kyson.co.uk		
Project Title: Extension & renovation of existing house 103 Park Road, Richmond, Greater London				Studio 25 Sandon Street London UK EC2A 4RP T: +44 (0) 20 7947 2462 E: enquiries@kyson.co.uk W: www.kyson.co.uk		
Drawing Title: Section - Floor Existing SA				Project No: 182-09 Drawing No: 1003 Revision: -		
Scale:	Date:	Drawn:	Checked:			
1:50@A1	JAN 11	PC	SGK			



Existing Front Elevation

Notes:
Survey information provided by Mark Newman Surveys.
All dimensions to be checked on site prior to manufacture.
All materials to be recycled where possible.

SCALE - 1:50

Rev	Description	By	Date
1	Issue for construction	SGK	11/01/11

PLANNING

Client:
Mr. K. Smith & Dr. S. Bell
Project Title:
Replacement & removal of existing house.
New 3 bedroom house, 100sqm, 100sqm, 100sqm


Drawing Title:
Front Elevation
Existing

Scale: 1:50 @ A1
Date: JAN 11
Drawn: PC
Checked: SGK

Project No.	Drawing No.	Revision
182-09	1100	-

kysonⁱ

Studio
28 Seaton Street
London
UK
EC2A 4BP
T: +44 (0) 20 7347 2462
E: info@kyson.co.uk
W: www.kyson.co.uk

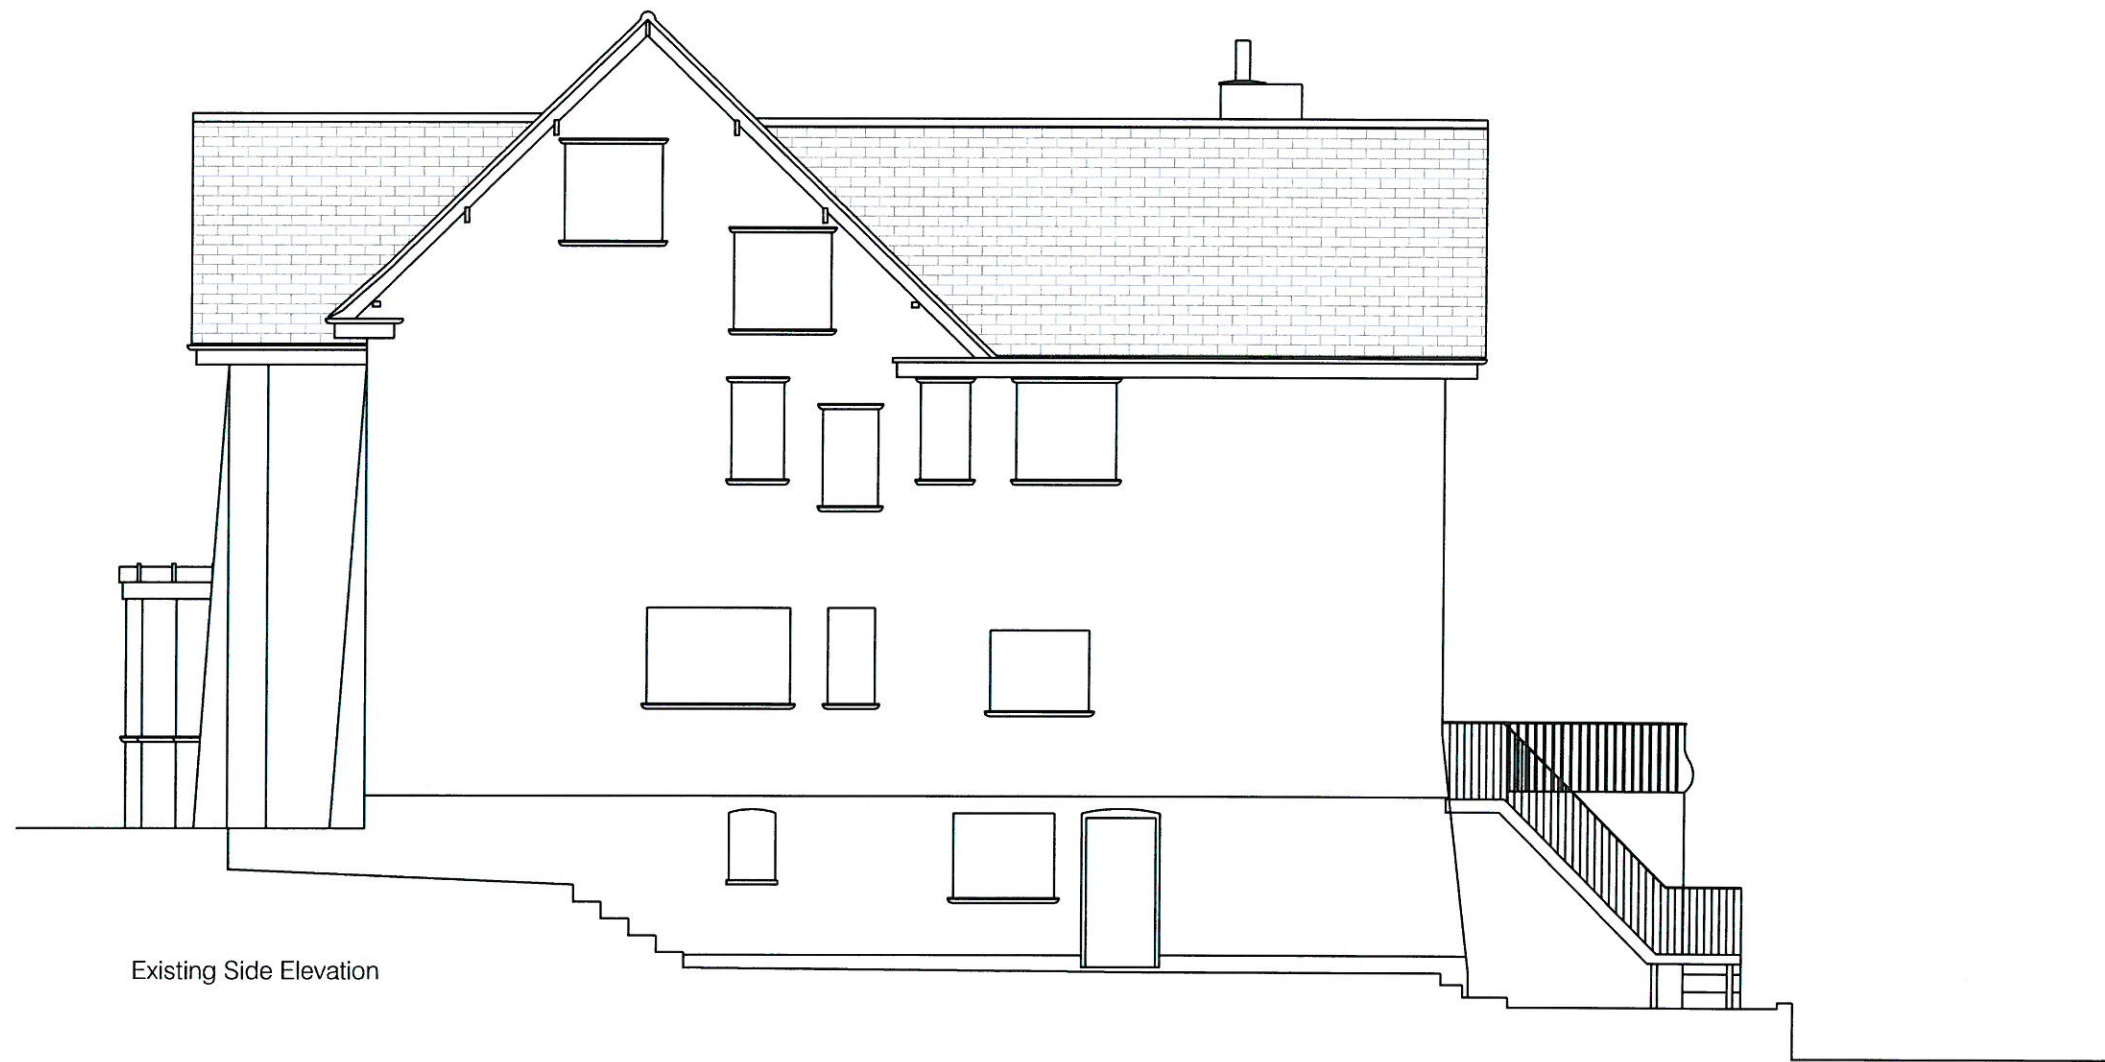

Existing Side Elevation

Notes:
Survey information provided by Mark Newman Surveys.
All dimensions to be checked on site prior to manufacture.
All materials to be recycled where possible.

SCALE = 1:50

Rev	Description	By	Date
1	Initial design	SGK	11/11/11
2	Revised design	SGK	11/11/11
3	Final design	SGK	11/11/11

PLANNING

Client:
Mr & Mrs J. Smith & Dr & Mrs K. Smith
Project Title:
Rebuild & extension of existing house
No. 123 High Street, London, UK
Drawing Title:
Site Elevation
Existing

Scale: 1:50 @ A1
Date: JAN 11
Drawn: PC
Checked: SGK

Project No.	Drawing No.	Revision
182-09	1101	-

kyson

Studio
25 Stratton Street
London
UK
EC2A 4RP
T: +44 (0) 20 7247 2462
E: enquiries@kyson.co.uk
W: www.kyson.co.uk



Existing Rear Elevation

Notes:
Survey information provided by Mark Newman Surveys.
All dimensions to be checked on site prior to manufacture.
All materials to be recycled where possible.

SCALE - 1:50

PLANNING				kyson		
Ref:	Consent:	By:	Date:	Studio		
-	-	-	-	28 Stratton Street		
Client:				London		
Project Title:				UK		
Refurbishment & extension of dwelling house.				EC2A 4AP		
No. 69 Redgrave Road, Finsbury Park, London				T: +44(0) 20 7247 2462		
Drawing Title:				E: enquiries@kyson.co.uk		
Ref: Elevation				W: www.kyson.co.uk		
Edging				Project No.:		
Scale:				Drawing No.:		
1:50@A1				1102		
Date:				Revision:		
JAN 11				-		
Drawn:						
PC						
Checked:						
SGK						


For a full and detailed description of the work, please refer to the project brief and the project specification.



Notes:
Survey information provided by Mark Newman Surveys.
All dimensions to be checked on site prior to manufacture.
All materials to be recycled where possible.

SCALE - 1:50
0 0.5 1 1.5 2.5 m

PLANNING				kyson		
Rev:	Comments:	By:	Date:	Studio		
-	-	-	-	28 Soudon Street London UK EC2A 4RP		
Client:				T: +44(0) 20 7247 2402		
Project Title:				E: enquiries@kyson.co.uk		
Volume 1 & 2 of Building Regs.				W: www.kyson.co.uk		
No. 69 Kensington Road, Tulse Hill, London				Project No.:		
Drawing Title:				Drawing No.:		
Side Elevation				Revision:		
Eleving				-		
Scale:				1:50@A1		
Date:				JAN 11		
Drawn:				PC		
Checked:				SGK		

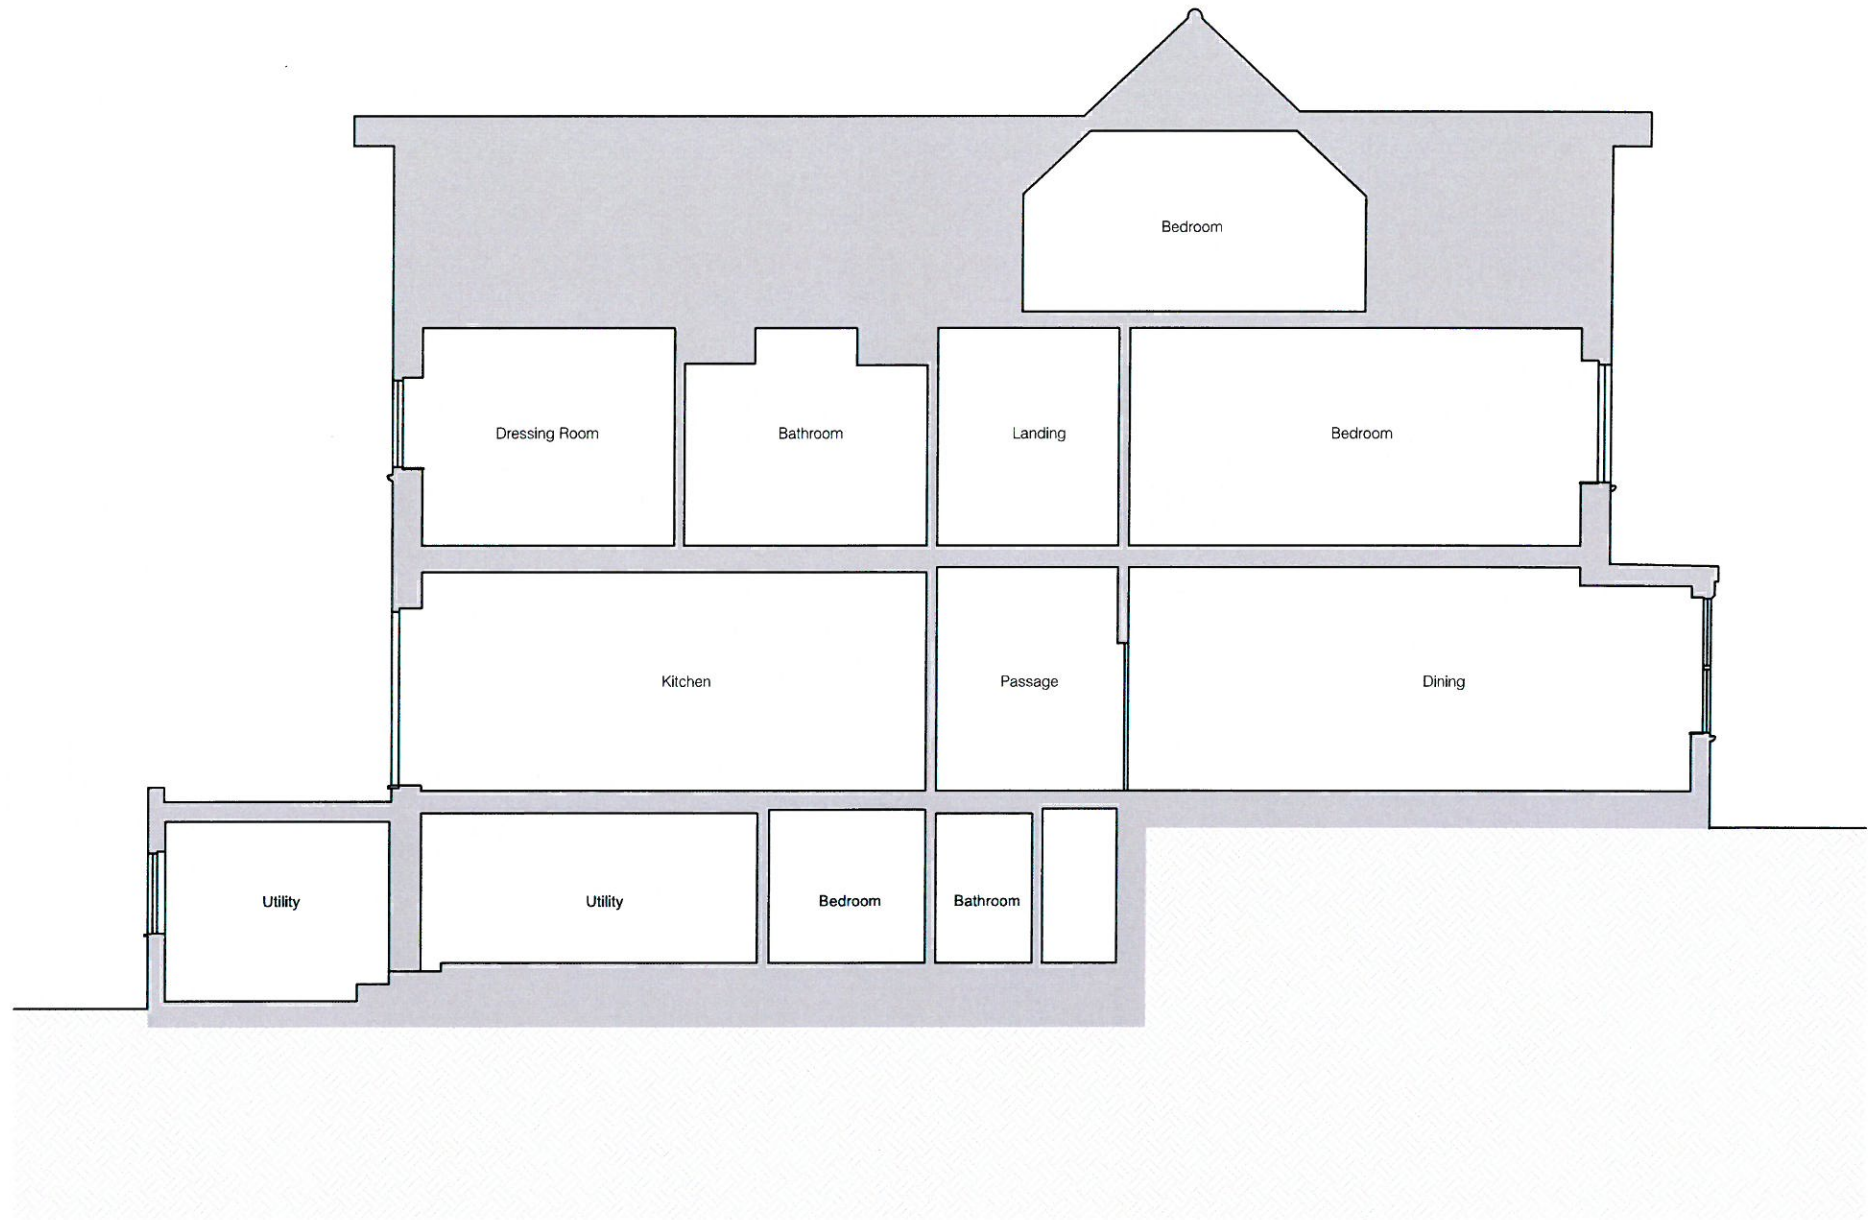

Existing Section A-A

Notes:
Survey information provided by Mark Newman Surveys.
All dimensions to be checked on site prior to manufacture.
All materials to be recycled where possible.

SCALE - 1:50

PLANNING				kyson		
Rev	Comments	By	Date	Studio		
1				26 Southon Street		
				London		
				UK		
				EC2A 4RP		
				T: +44 (0) 20 7247 2462		
				E: info@kyson.co.uk		
				W: www.kyson.co.uk		
Project Title				Project No.	Drawing No.	Revision
Refurbishment & extension of existing house				182-09	1200	-
Drawing Title				Scale	Date	Drawn
Existing				1:50@A1	JAN 11	PC
Section A-A				Checked		SGK



0 0.5 1 1.5 2.5 m

SCALE - 1:50

[illegible]