

DRAWING NOTES

Dimensions Written dimensions to be taken in preferences to scaled dimensions. The Contractor is responsible for checking all dimensions before work starts.

Local Authority All work is to be carried out to the requirements, and to the satisfaction of the Local Authority. These drawings are for planning purposes only.

Discrepancies Any discrepancies to be brought to the attention of Drawing And Planning Ltd. immediately.

REVISIONS

REV	DATE	DESCRIPTION	BY	CH

PROJECT TITLE

1-2 Wilmot Place

DRAWING TITLE


Existing - Site Plan

CLIENT

David Spinks


DRAWING No	REV
WLMTP-L001	/
SCALE @ A3 - 1:200	
DATE	DRAWING STATUS
Mar 2014	Planning

DRAWINGANDPLANNING
www.drawingandplanning.com
0208 202 3665

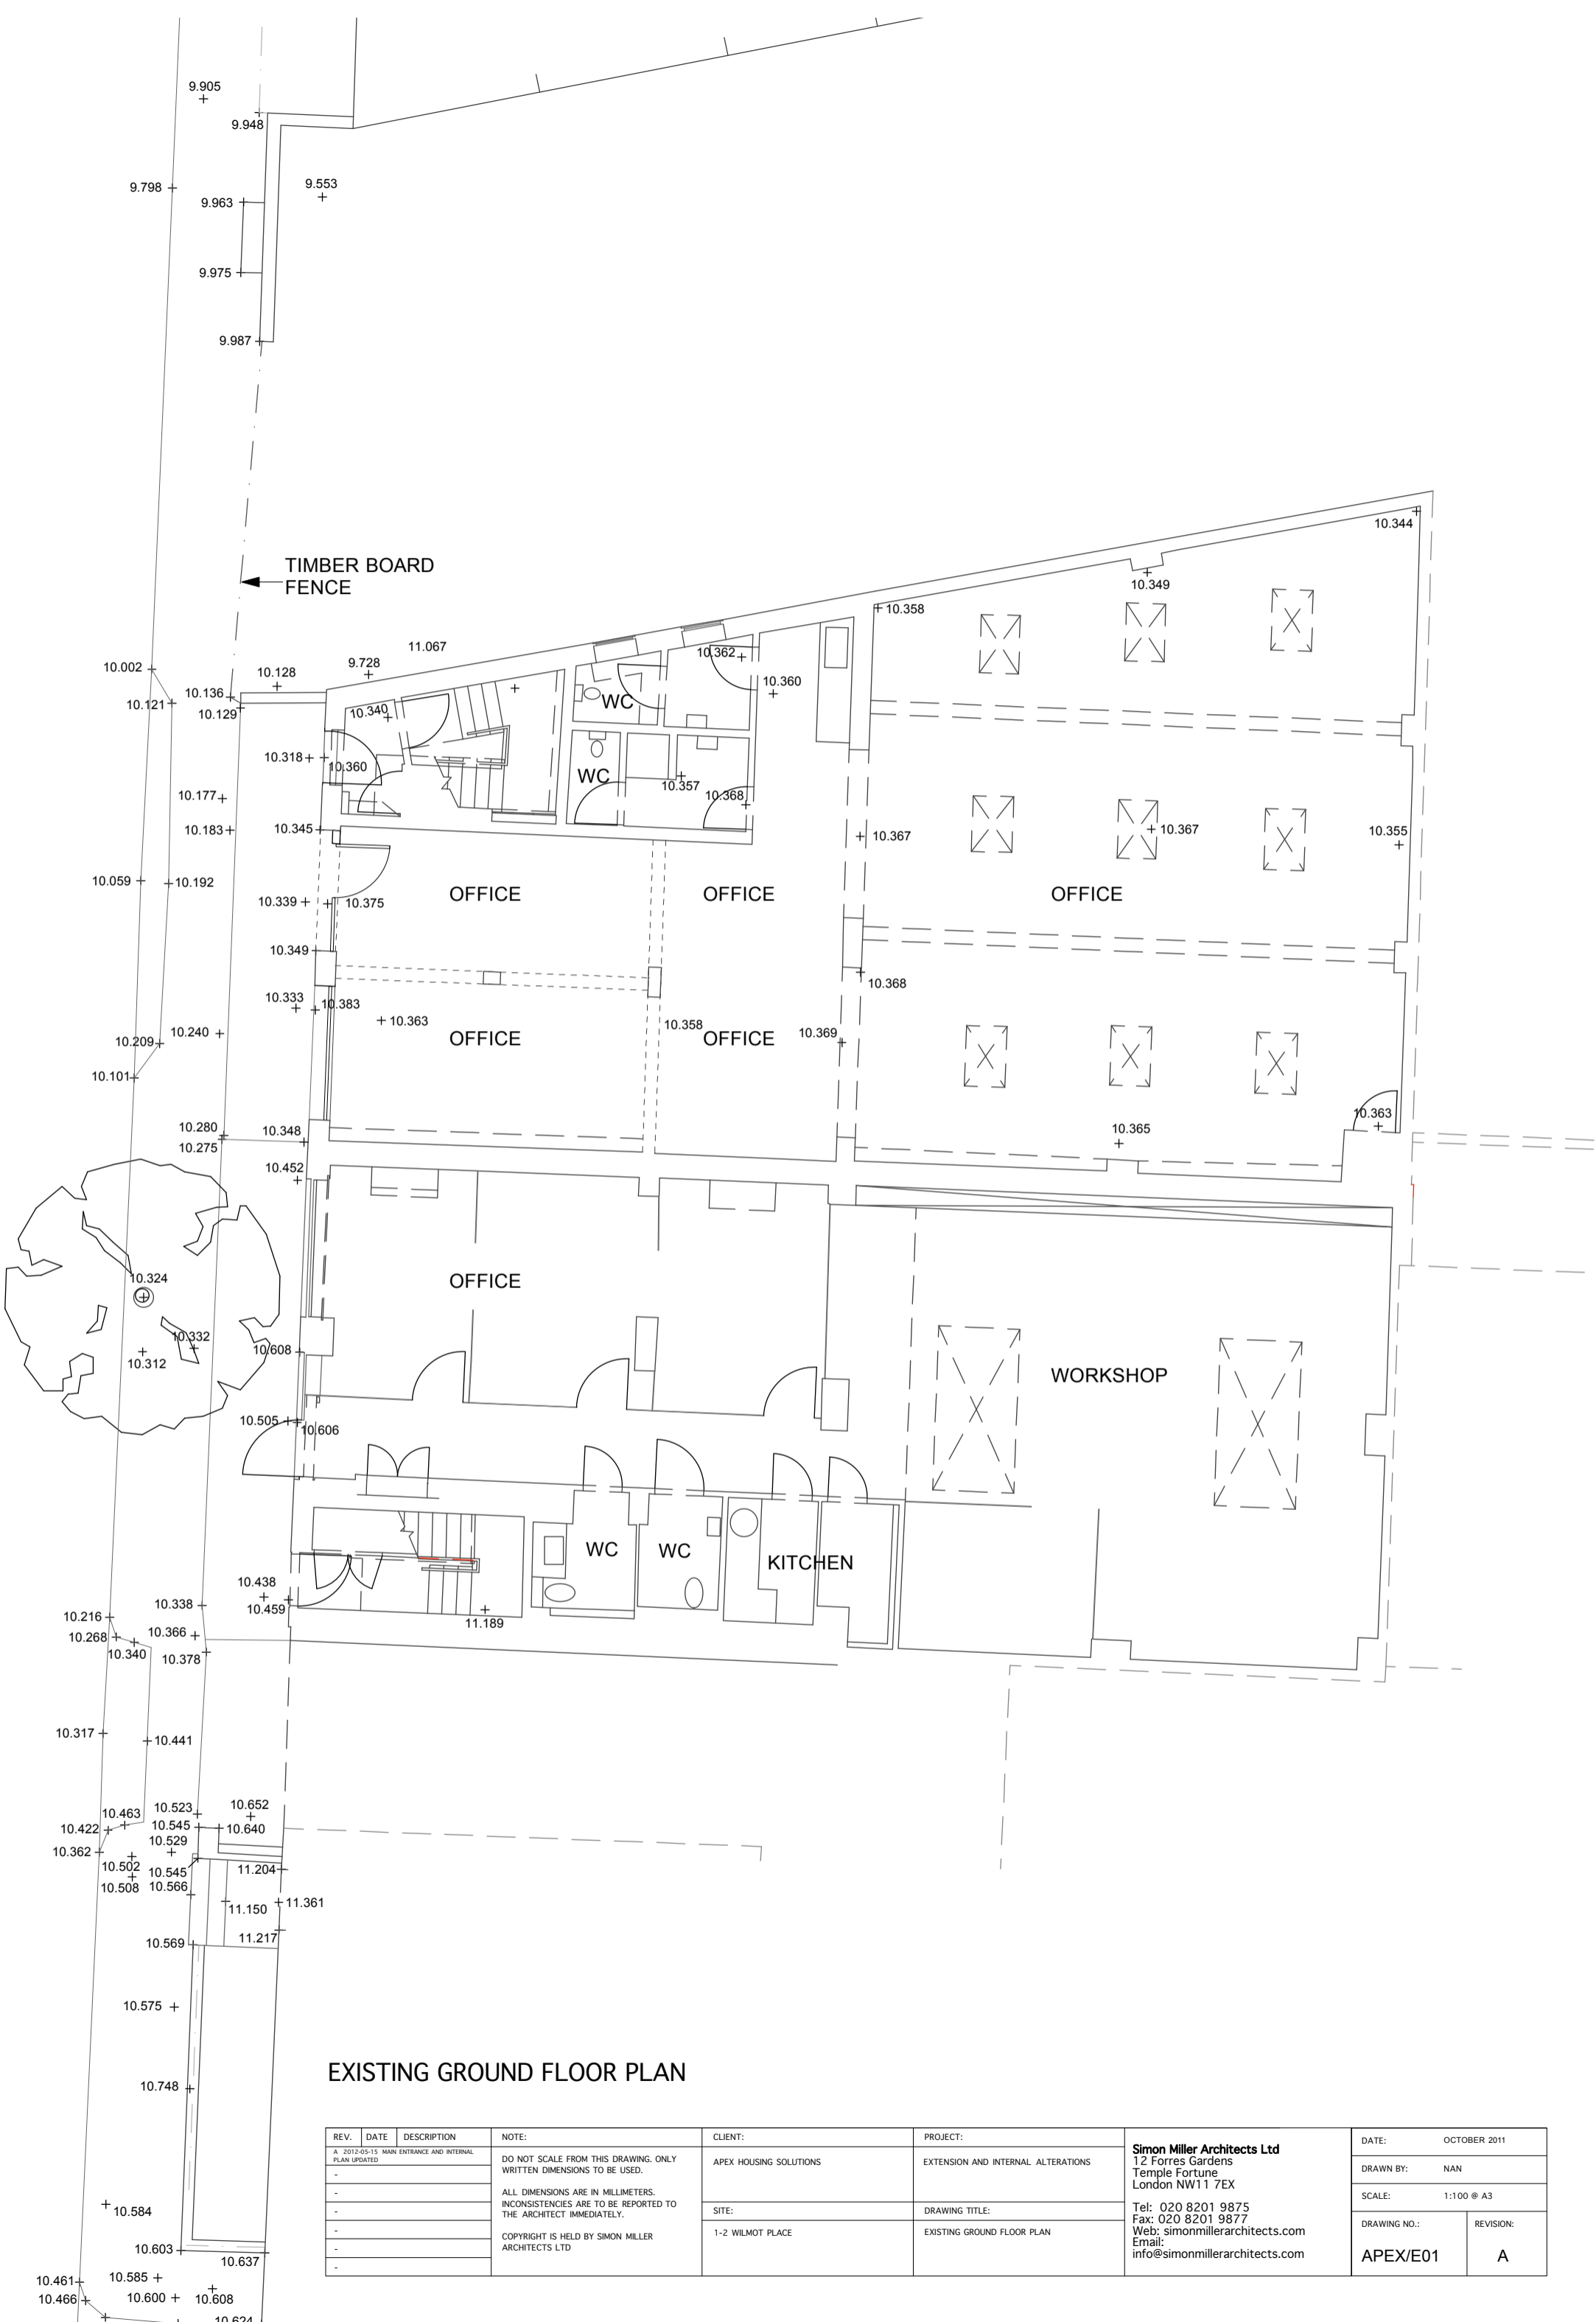

EXISTING GROUND FLOOR PLAN

REV.	DATE	DESCRIPTION	NOTE:	CLIENT:	PROJECT:	<div>Simon Miller Architects Ltd 12 Forres Gardens Temple Fortune London NW11 7EX Tel: 020 8201 9875 Fax: 020 8201 9877 Web: simonmillerarchitects.com Email: info@simonmillerarchitects.com</div>	
-	-	A 2012-09-15 MAIN ENTRANCE AND INTERNAL PLAN UPDATED	DO NOT SCALE FROM THIS DRAWING. ONLY WRITTEN DIMENSIONS TO BE USED. ALL DIMENSIONS ARE IN MILLIMETERS. INCONSISTENCIES ARE TO BE REPORTED TO THE ARCHITECT IMMEDIATELY. COPYRIGHT IS HELD BY SIMON MILLER ARCHITECTS LTD	APEX HOUSING SOLUTIONS	EXTENSION AND INTERNAL ALTERATIONS		
-	-	-		SITE:	DRAWING TITLE:		
-	-	-		1-2 WILMOT PLACE	EXISTING GROUND FLOOR PLAN		
-	-	-				DATE:	OCTOBER 2011
-	-	-				DRAWN BY:	NAN
-	-	-				SCALE:	1:100 @ A3
-	-	-				DRAWING NO.:	APEX/E01
-	-	-				REVISION:	A

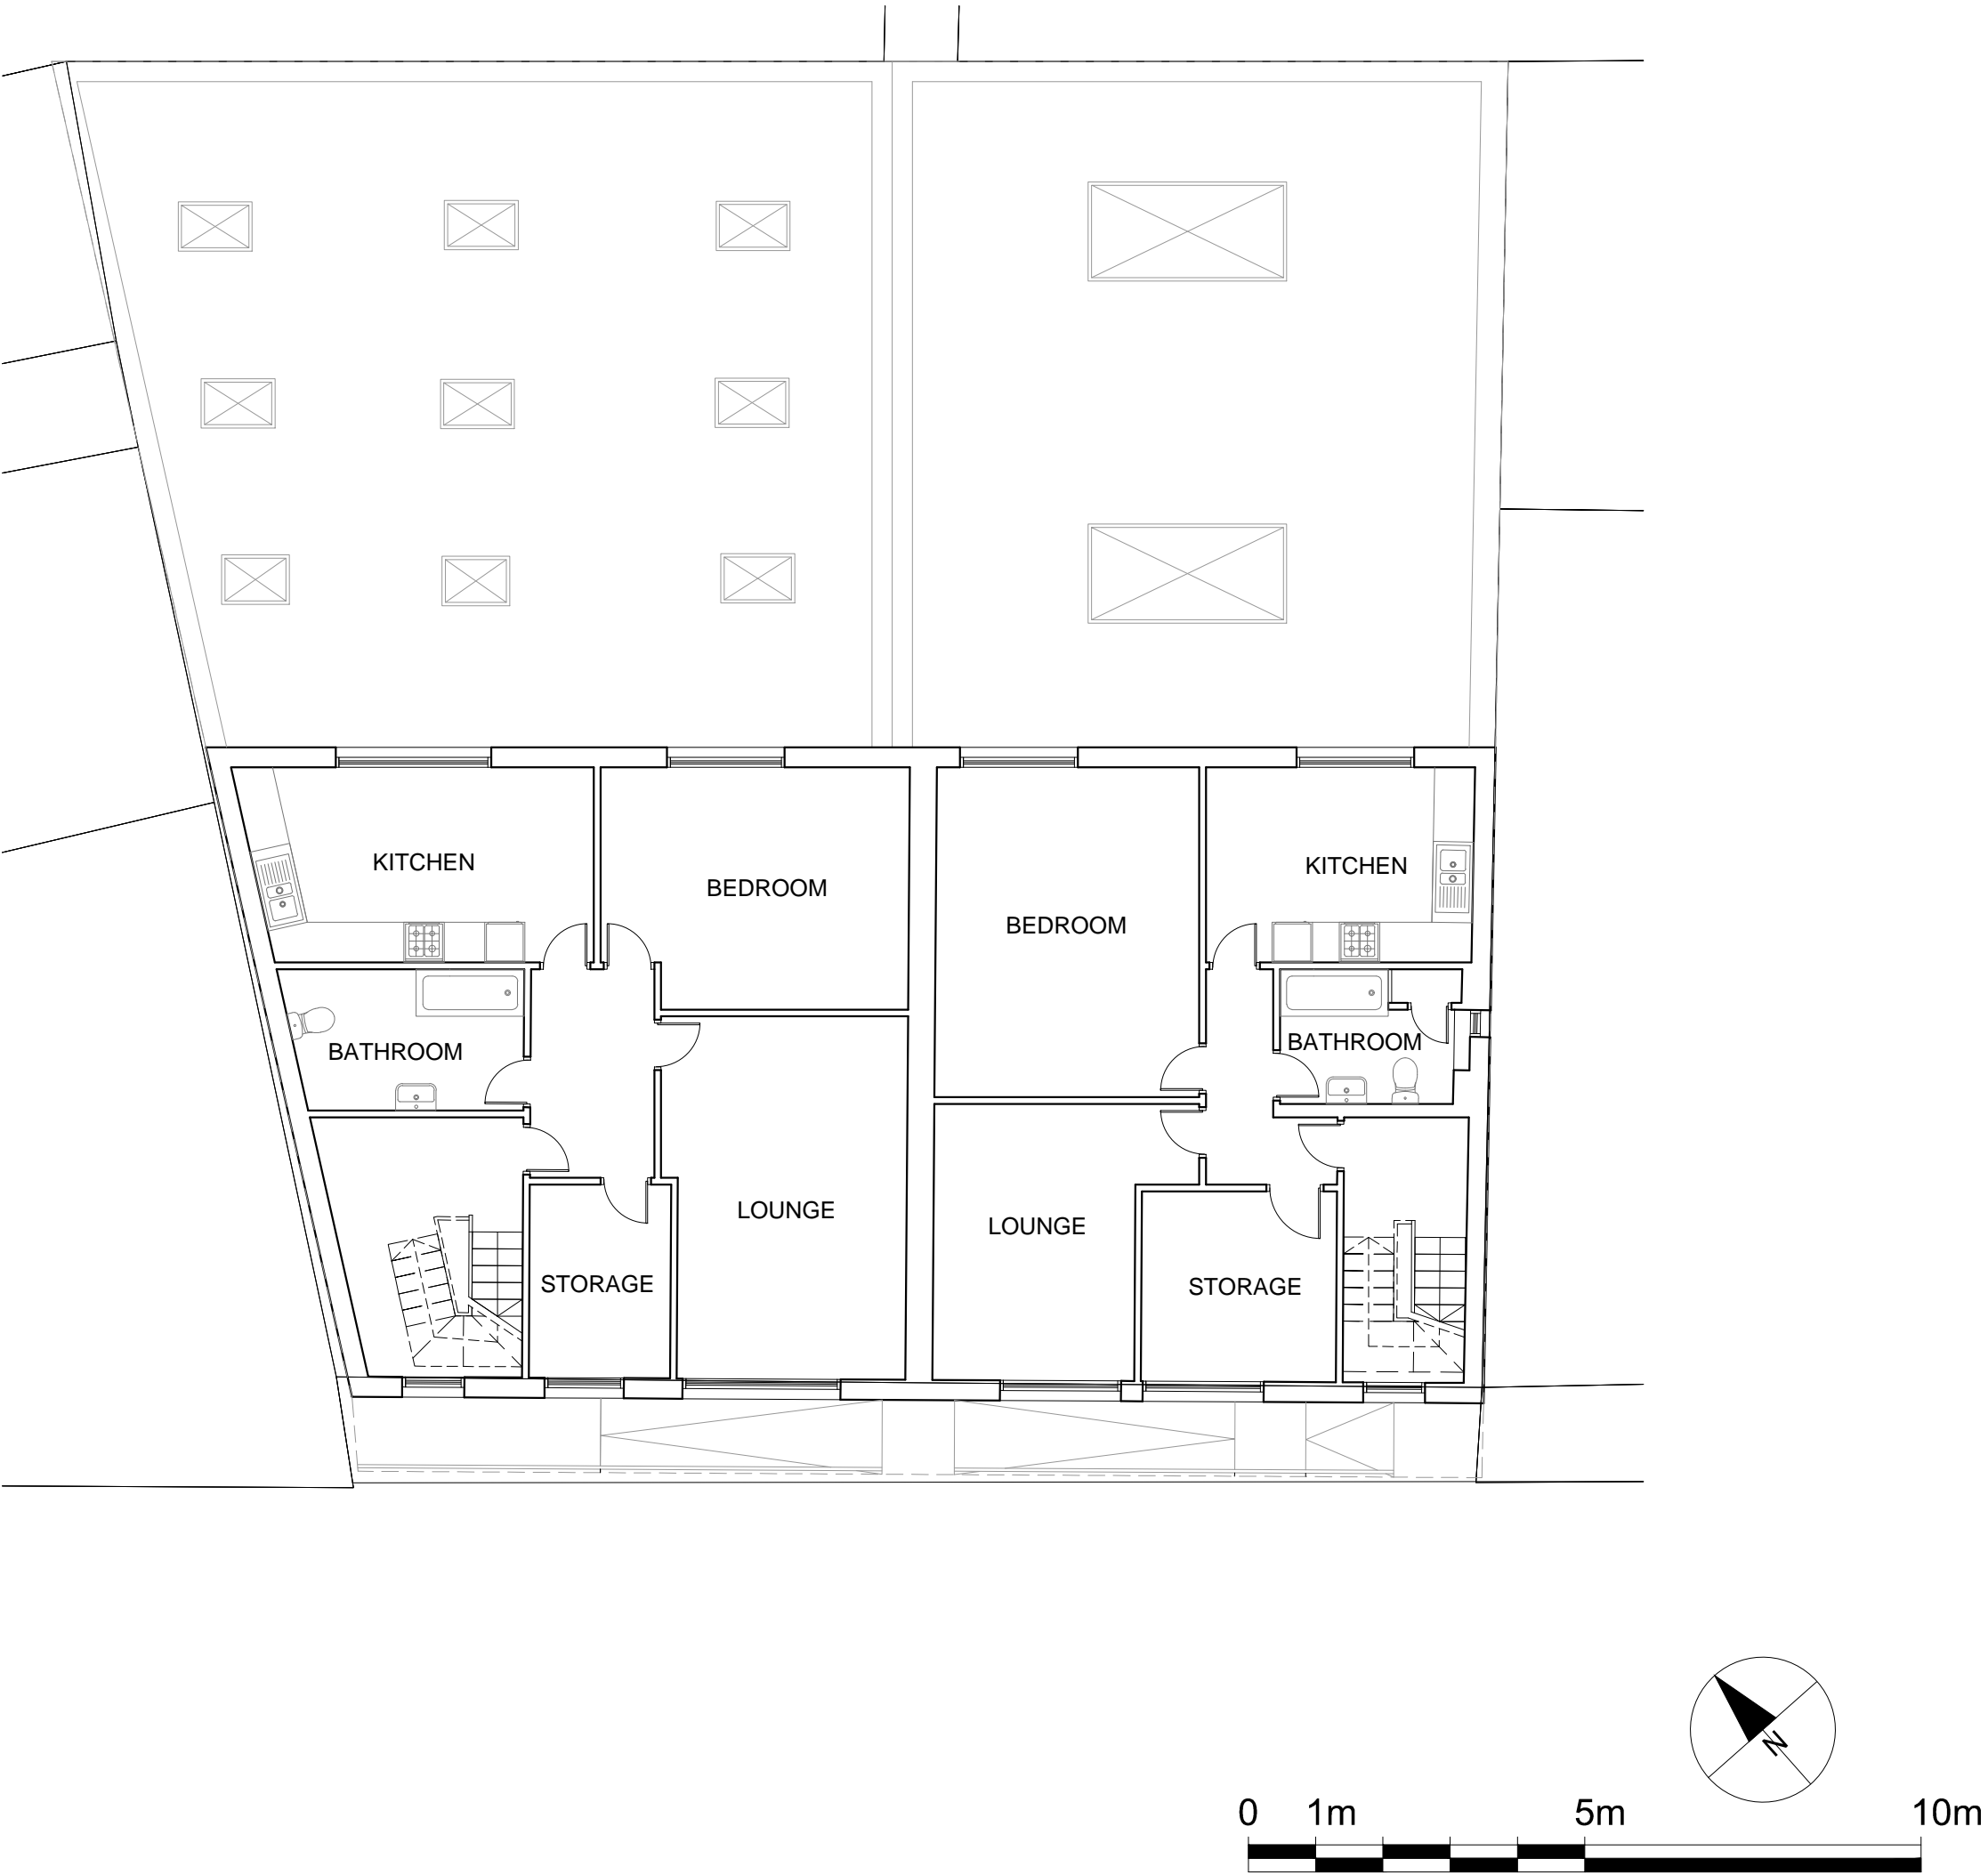

DRAWING NOTES

Dimensions Written dimensions to be taken in preferences to scaled dimensions. The Contractor is responsible for checking all dimensions before work starts.

Local Authority All work is to be carried out to the requirements, and to the satisfaction of the Local Authority. These drawings are for planning purposes only.

Discrepancies Any discrepancies to be brought to the attention of Drawing And Planning Ltd. immediately.

REVISIONS

REV	DATE	DESCRIPTION	BY	CH



PROJECT TITLE

1-2 Wilmot Place

DRAWING TITLE


Existing - First Floor

CLIENT

David Spinks

DRAWING No	REV
WLMTP-P004	/
SCALE @ A3 - 1:100	
DATE	DRAWING STATUS
Jul 2014	Planning



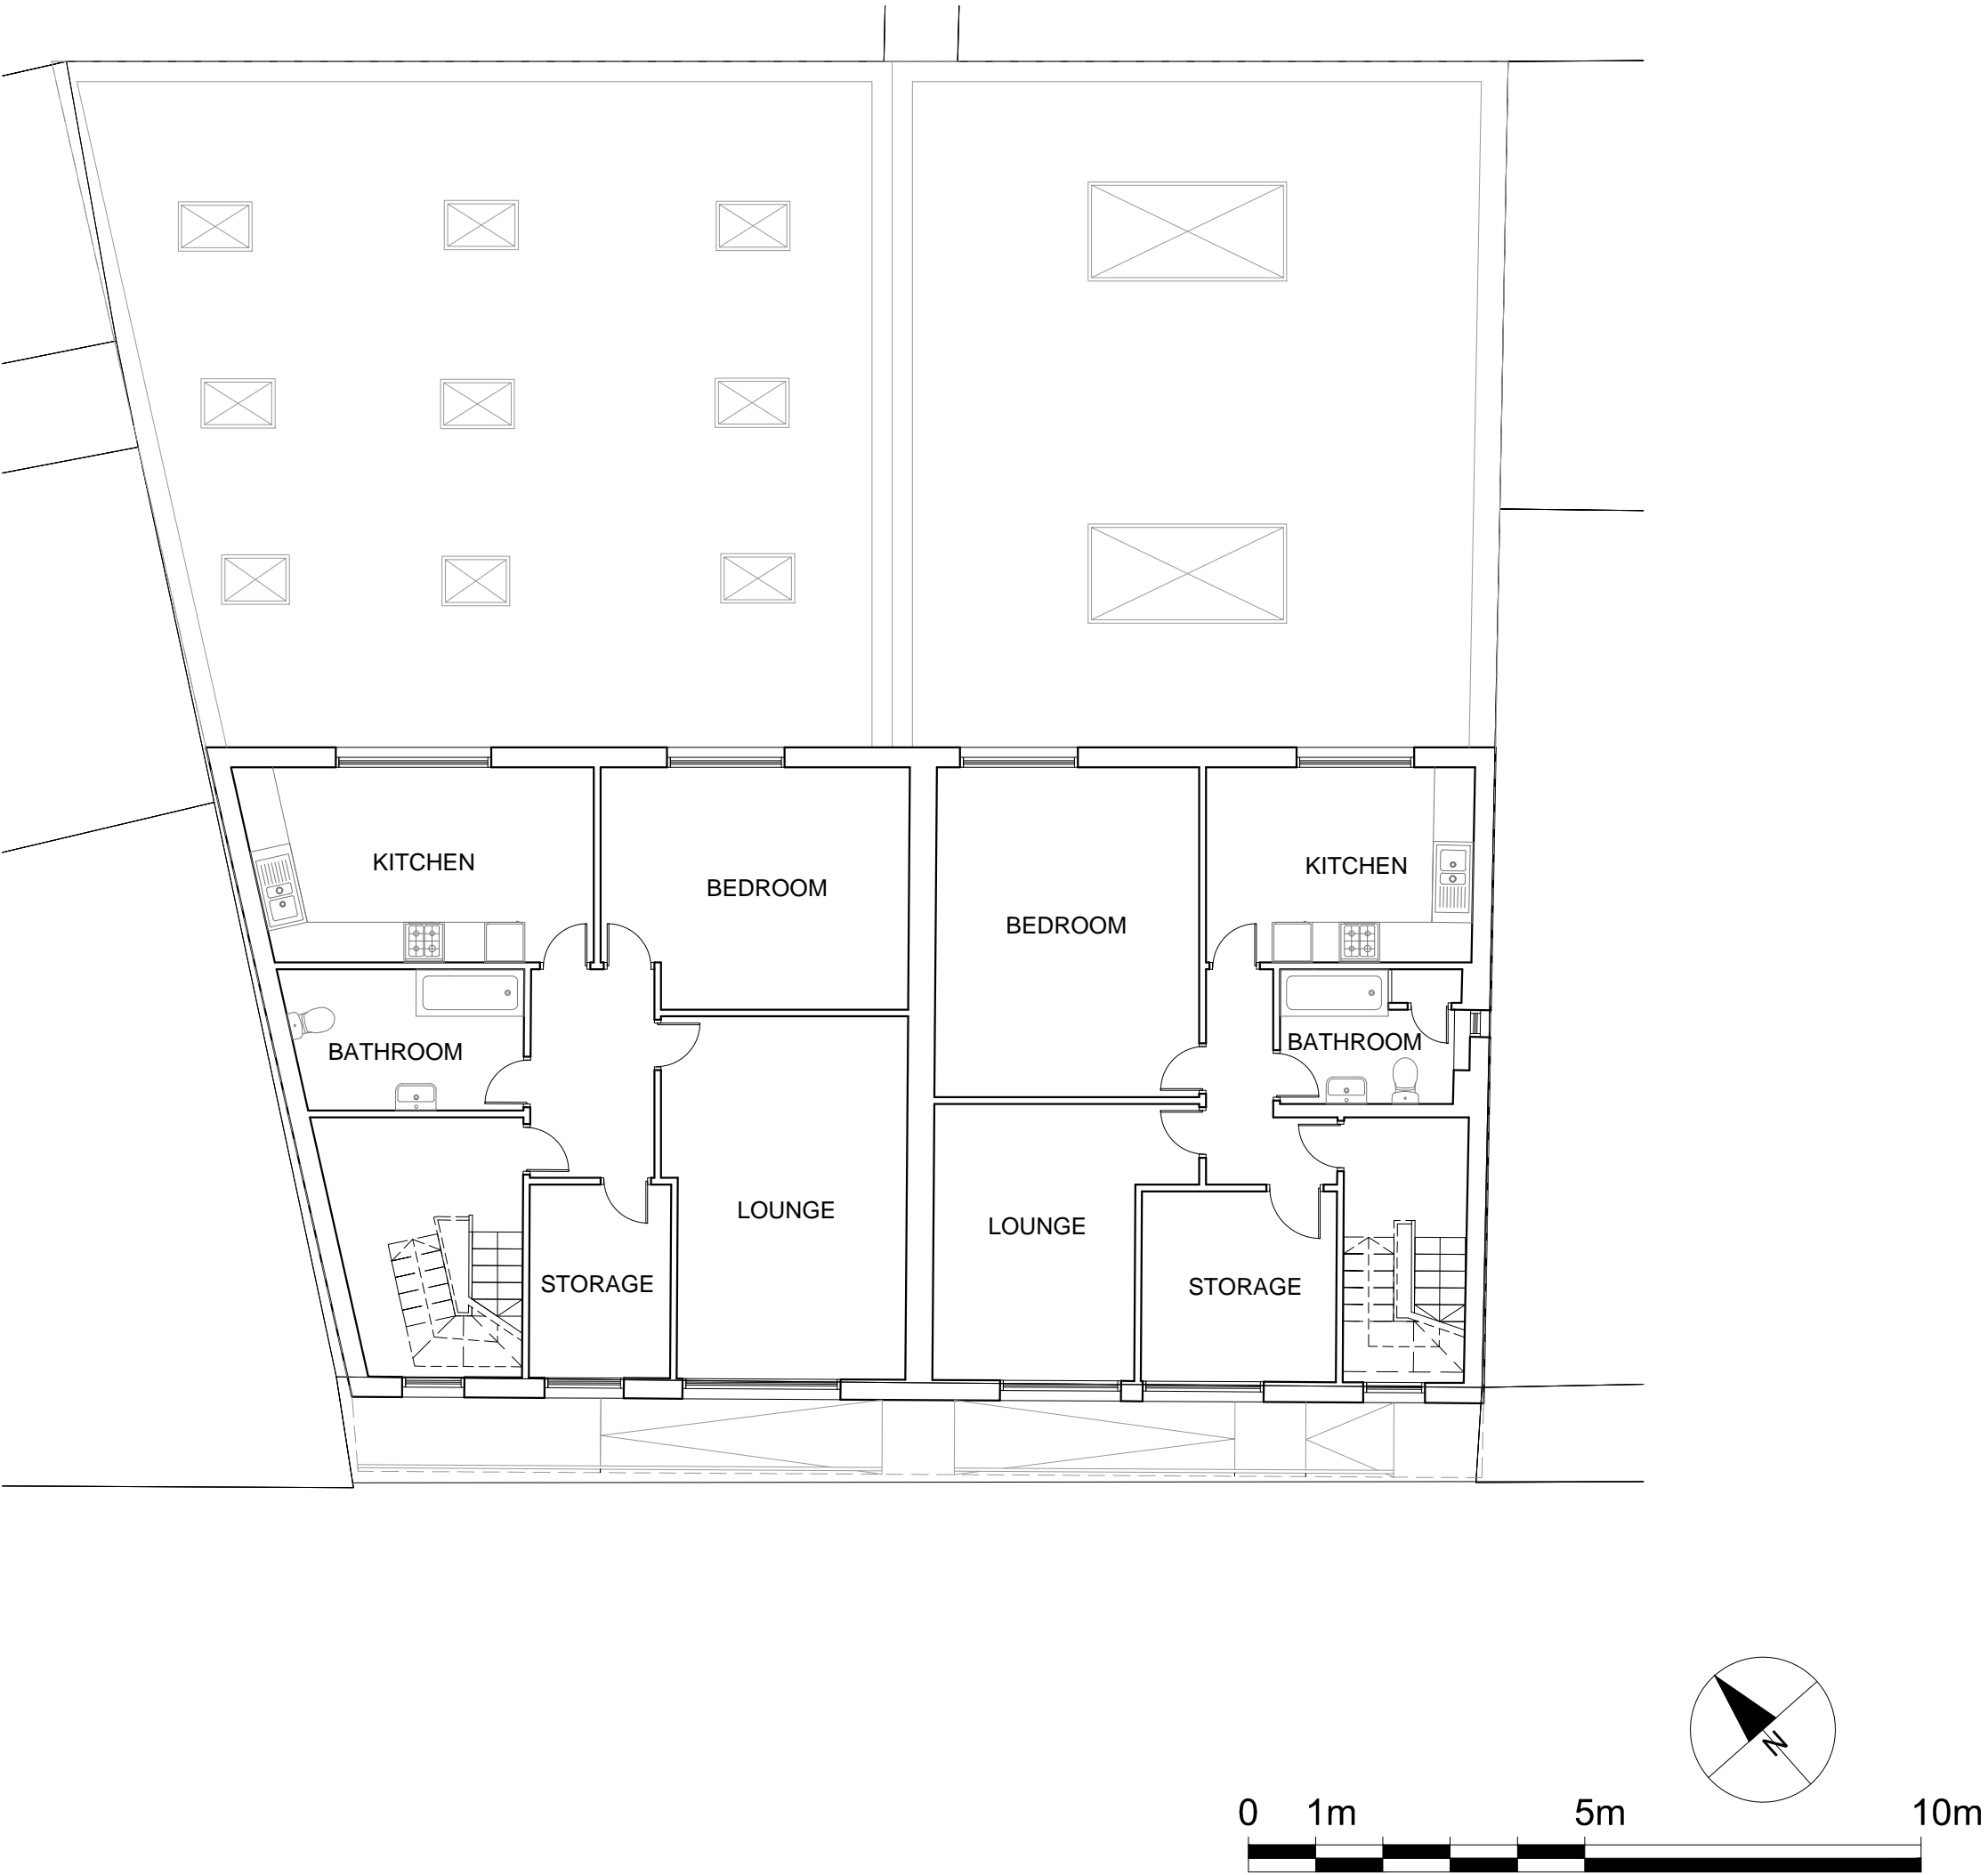

DRAWING NOTES

Dimensions Written dimensions to be taken in preferences to scaled dimensions. The Contractor is responsible for checking all dimensions before work starts.

Local Authority All work is to be carried out to the requirements, and to the satisfaction of the Local Authority. These drawings are for planning purposes only.

Discrepancies Any discrepancies to be brought to the attention of Drawing And Planning Ltd. immediately.

REVISIONS

REV	DATE	DESCRIPTION	BY	CH



PROJECT TITLE

1-2 Wilmot Place

DRAWING TITLE


Existing - Second Floor

CLIENT

David Spinks

DRAWING No	REV
WLMTP-P003	/
SCALE @ A3 - 1:100	
DATE	DRAWING STATUS
Jul 2014	Planning



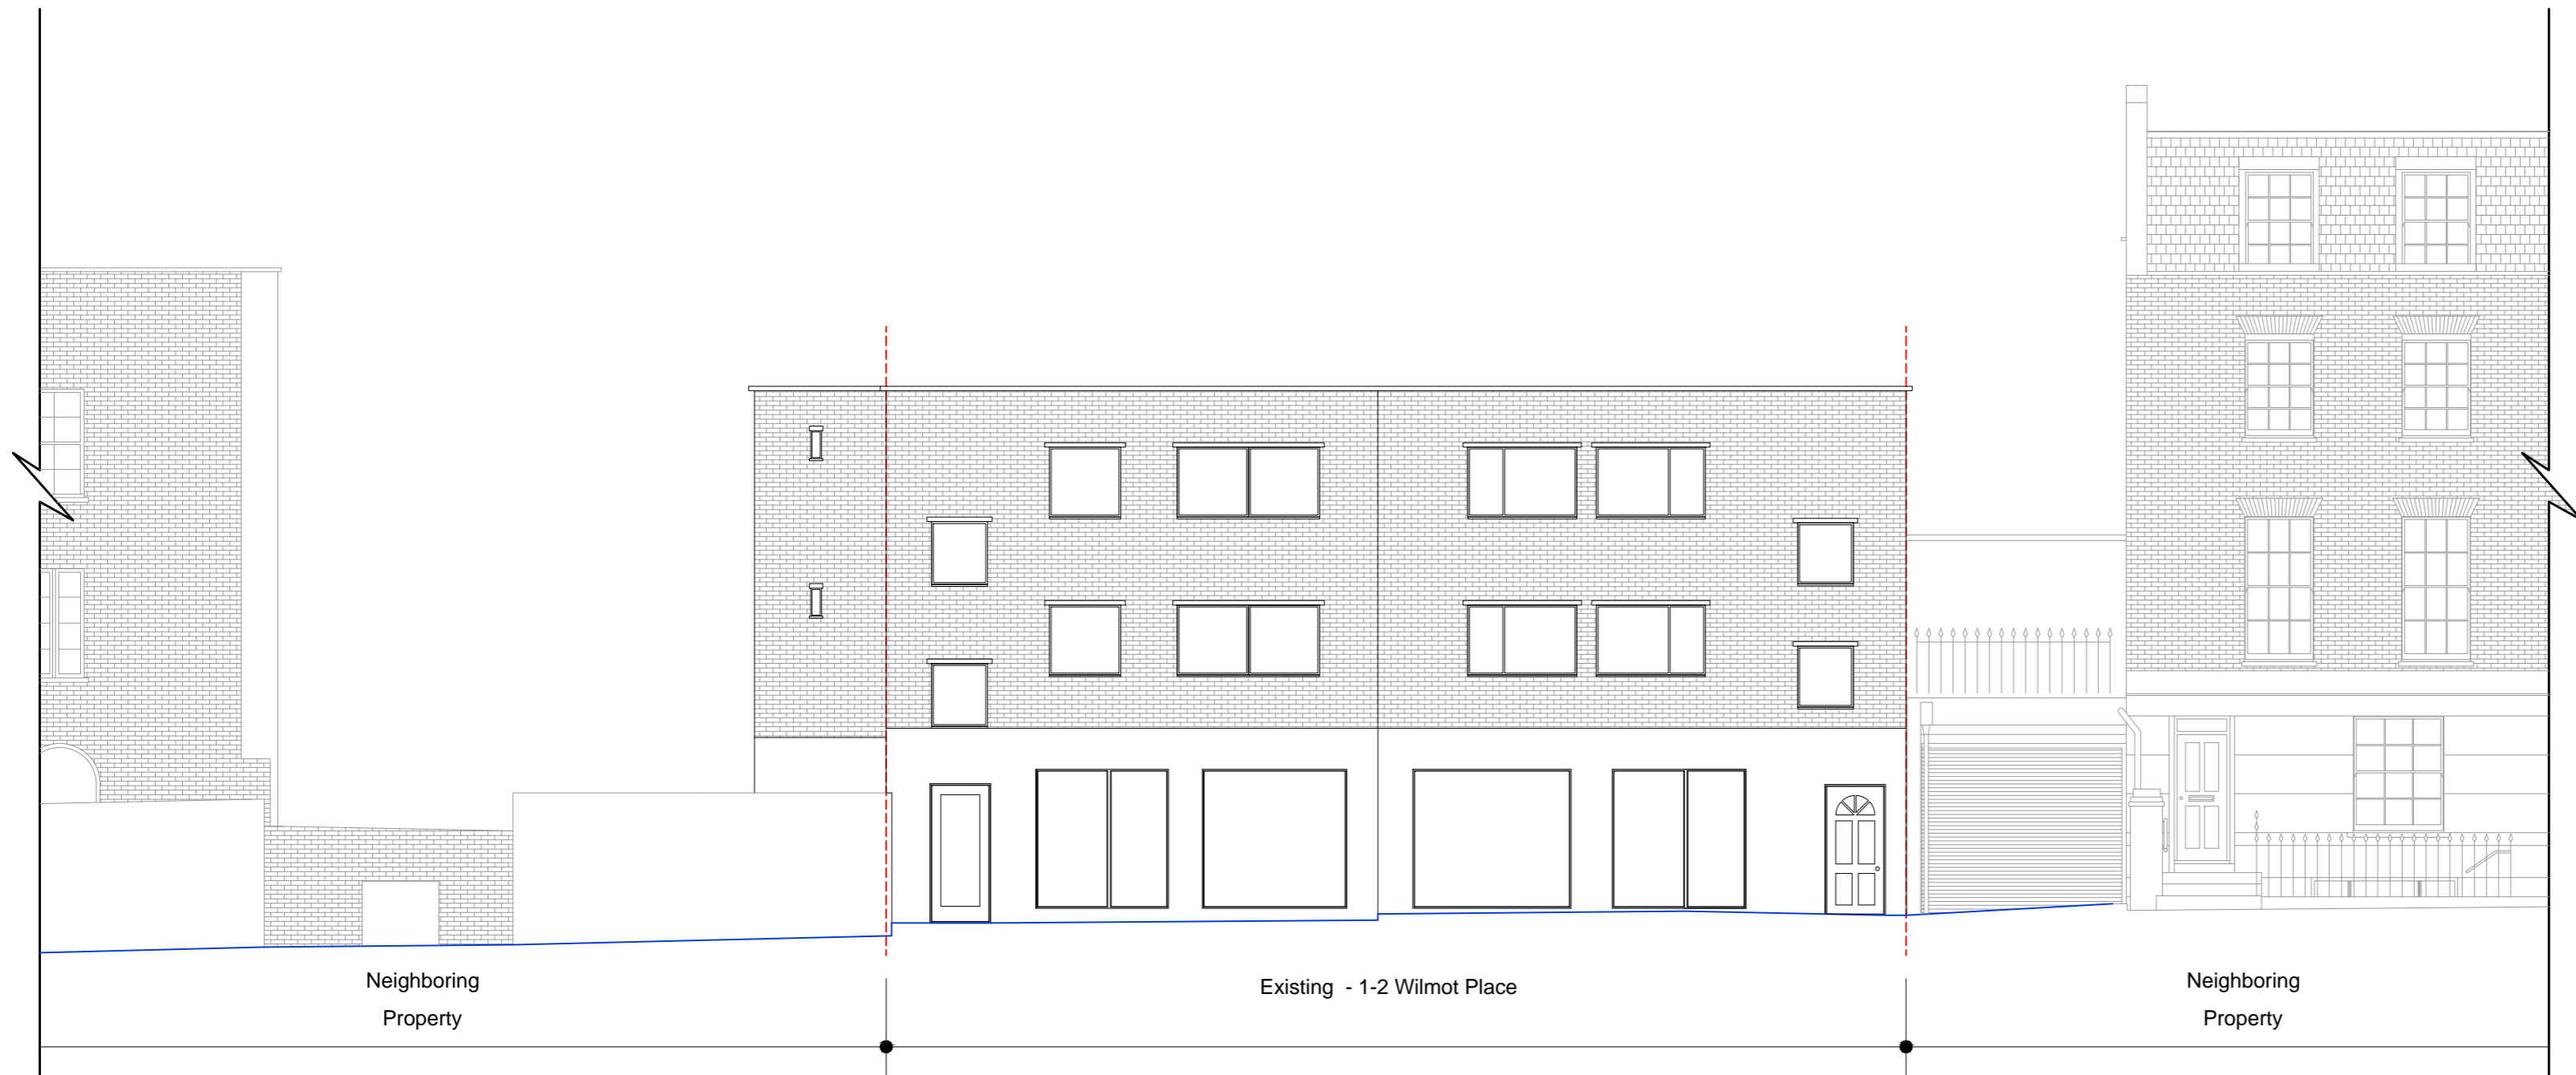

DRAWING NOTES

Dimensions

Written dimensions to be taken in preferences to scaled dimensions. The Contractor is responsible for checking all dimensions before work starts.

Local Authority

All work is to be carried out to the requirements, and to the satisfaction of the Local Authority. These drawings are for planning purposes only

Discrepancies

Any discrepancies to be brought to the attention of Drawing And Planning Ltd, immediately.

REVISIONS

REV	DATE	DESCRIPTION	BY	CH



Wilmot Place

PROJECT TITLE

1-2 Wilmot Place

DRAWING TITLE

Existing - Front Elevation

CLIENT


David Spinks



DRAWING No	REV
WLMTP-E001	/
SCALE @ A2 - 1:100	

DATE	DRAWING STATUS
Mar 2014	Planning



DRAWINGANDPLANNING
www.drawingandplanning.com
0208 202 3665

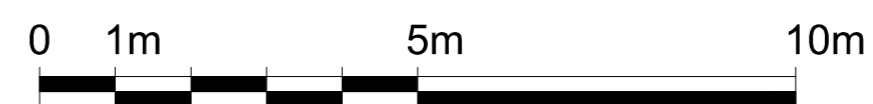

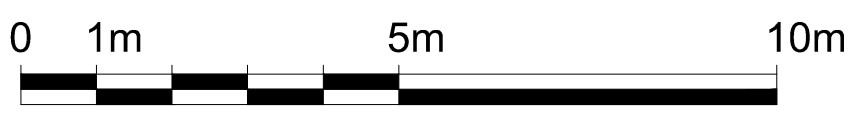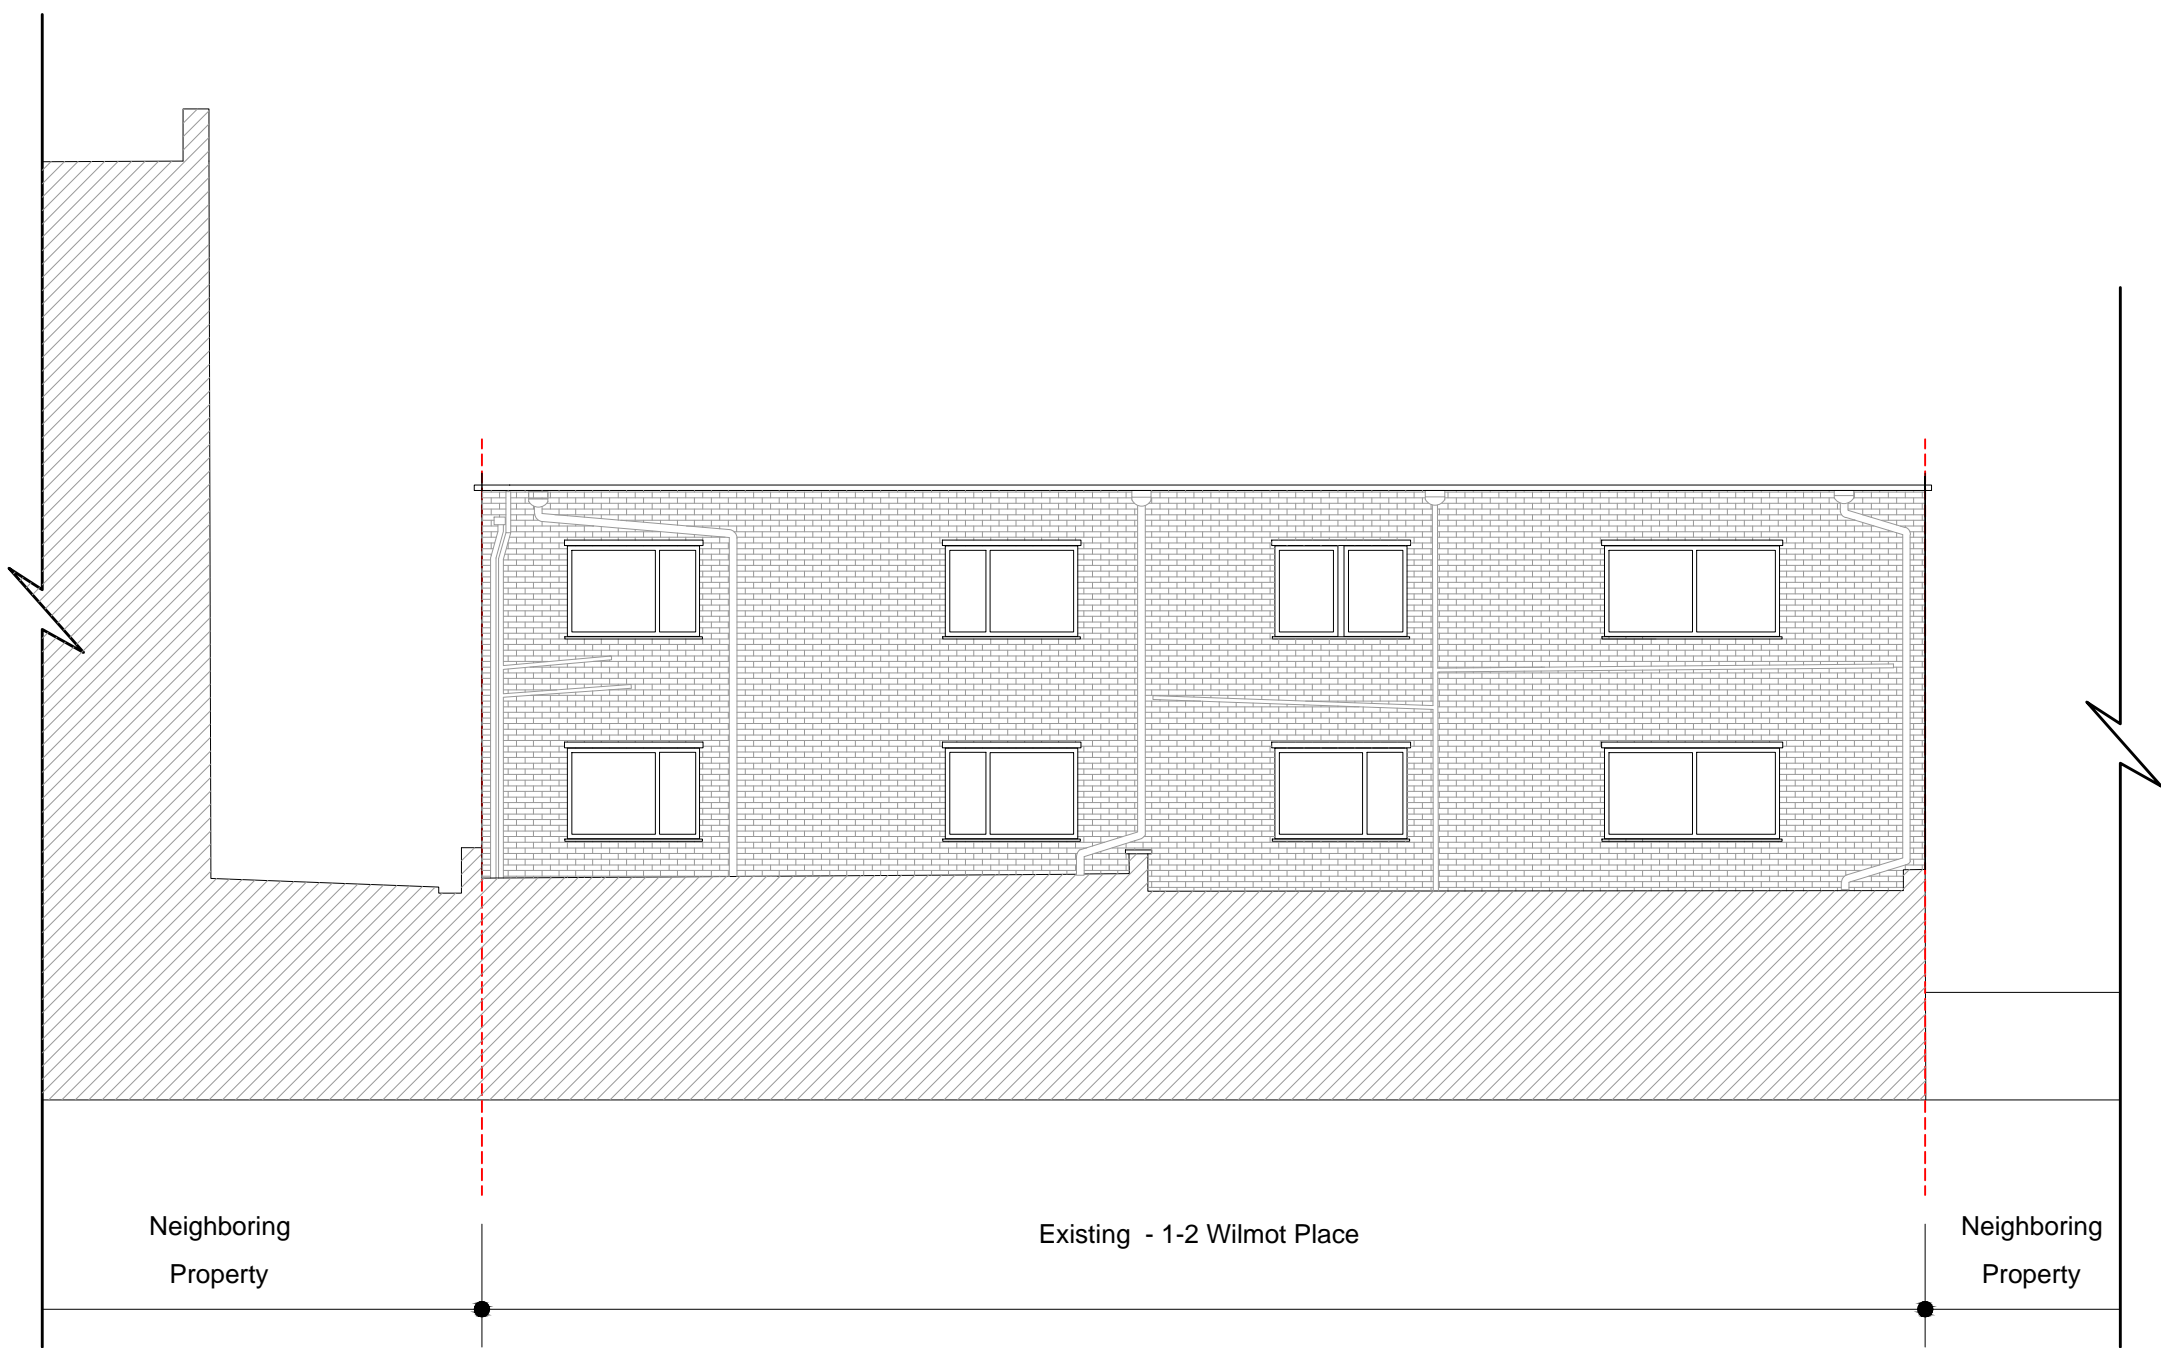


DRAWING NOTES

Dimensions Written dimensions to be taken in preferences to scaled dimensions. The Contractor is responsible for checking all dimensions before work starts.

Local Authority All work is to be carried out to the requirements, and to the satisfaction of the Local Authority. These drawings are for planning purposes only.

Discrepancies Any discrepancies to be brought to the attention of Drawing And Planning Ltd. immediately.


REVISIONS				
REV	DATE	DESCRIPTION	BY	CH

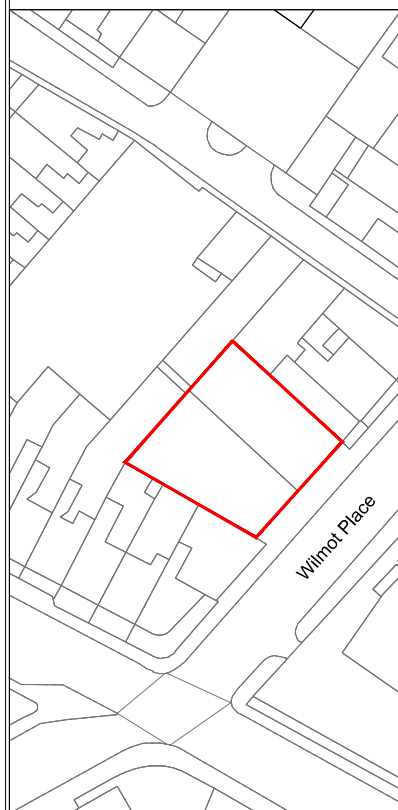

PROJECT TITLE	
1-2 Wilmot Place	
DRAWING TITLE	
Existing - Rear Elevation	
CLIENT	
David Spinks	
DRAWING No	REV
WLMTP-E002	/
SCALE @ A3 - 1:100	
DATE	DRAWING STATUS
Mar 2014	Planning



DRAWINGANDPLANNING
www.drawingandplanning.com
0208 202 3665

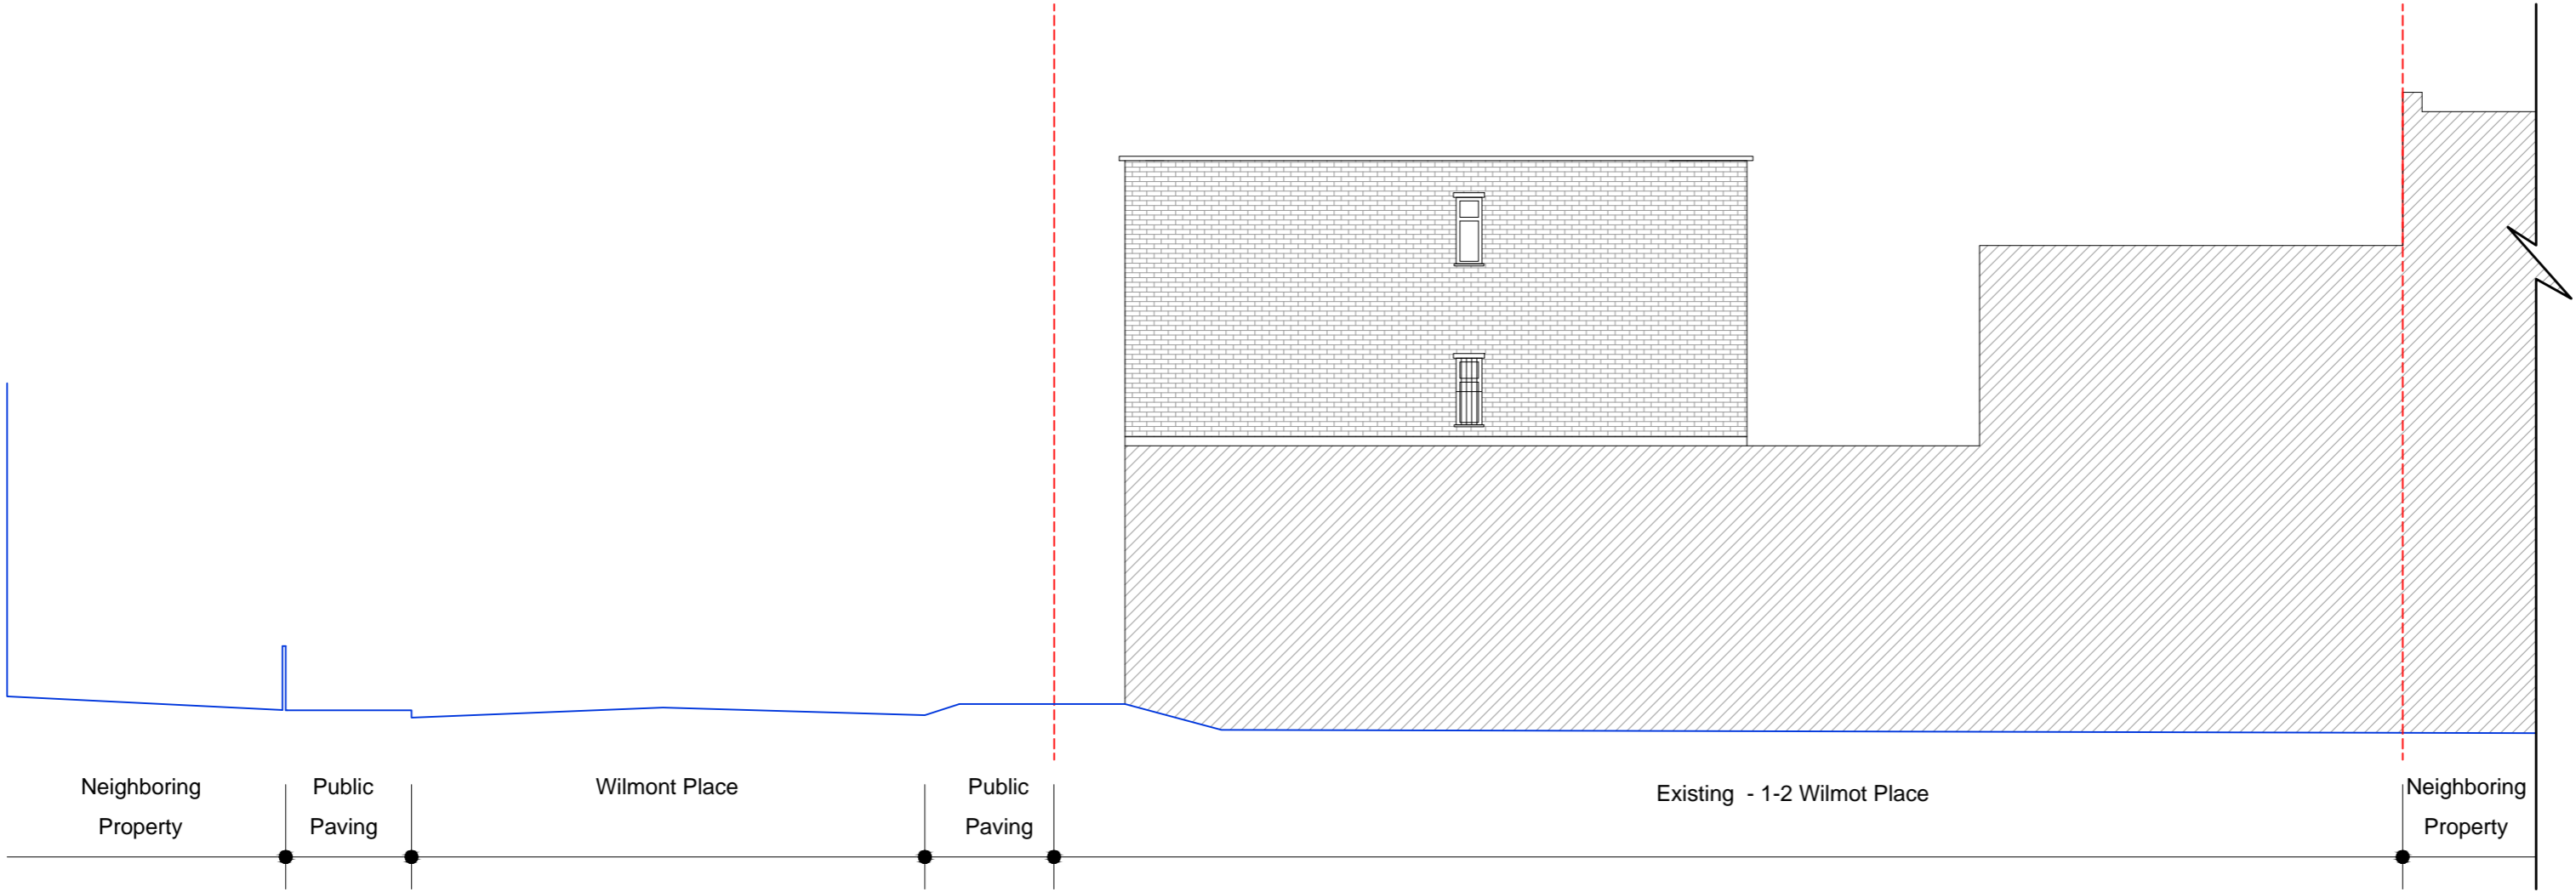


DRAWING NOTES

Dimensions	Written dimensions to be taken in preferences to scaled dimensions. The Contractor is responsible for checking all dimensions before work starts.
Local Authority	All work is to be carried out to the requirements, and to the satisfaction of the Local Authority. These drawings are for planning purposes only
Discrepancies	Any discrepancies to be brought to the attention of Drawing And Planning Ltd, immediately.

REVISIONS

REV	DATE	DESCRIPTION	BY	CH

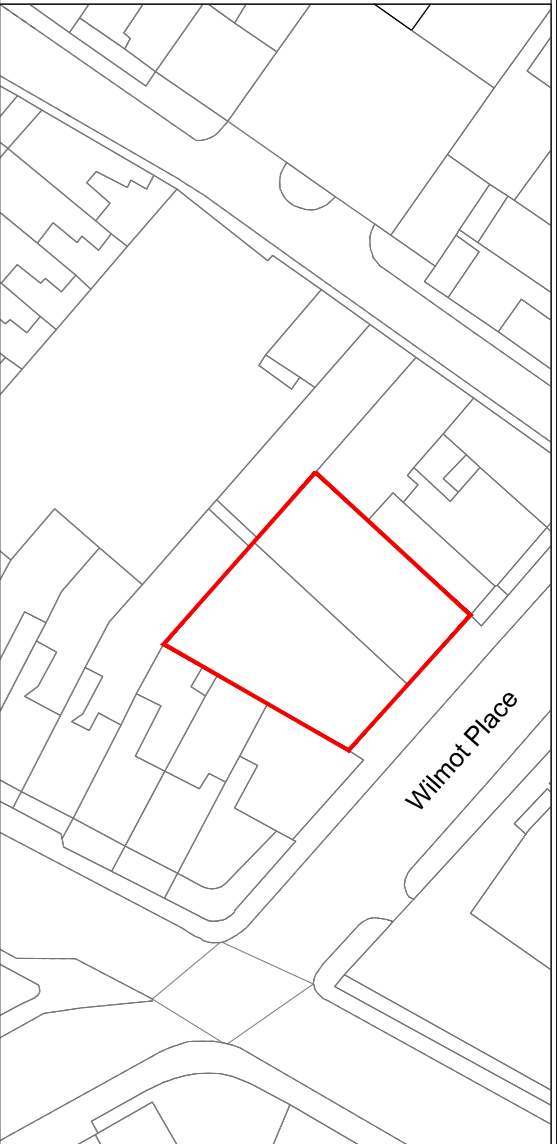

PROJECT TITLE

1-2 Wilmot Place

DRAWING TITLE



Existing - Side Elevation 1

CLIENT

David Spinks

DRAWING No	REV
WLMTP-E003	/
SCALE @ A2 - 1:100	
DATE	DRAWING STATUS
Mar 2014	Planning



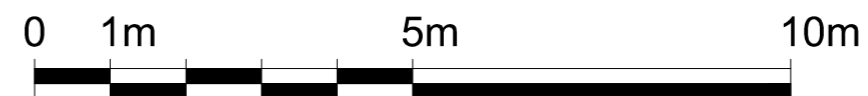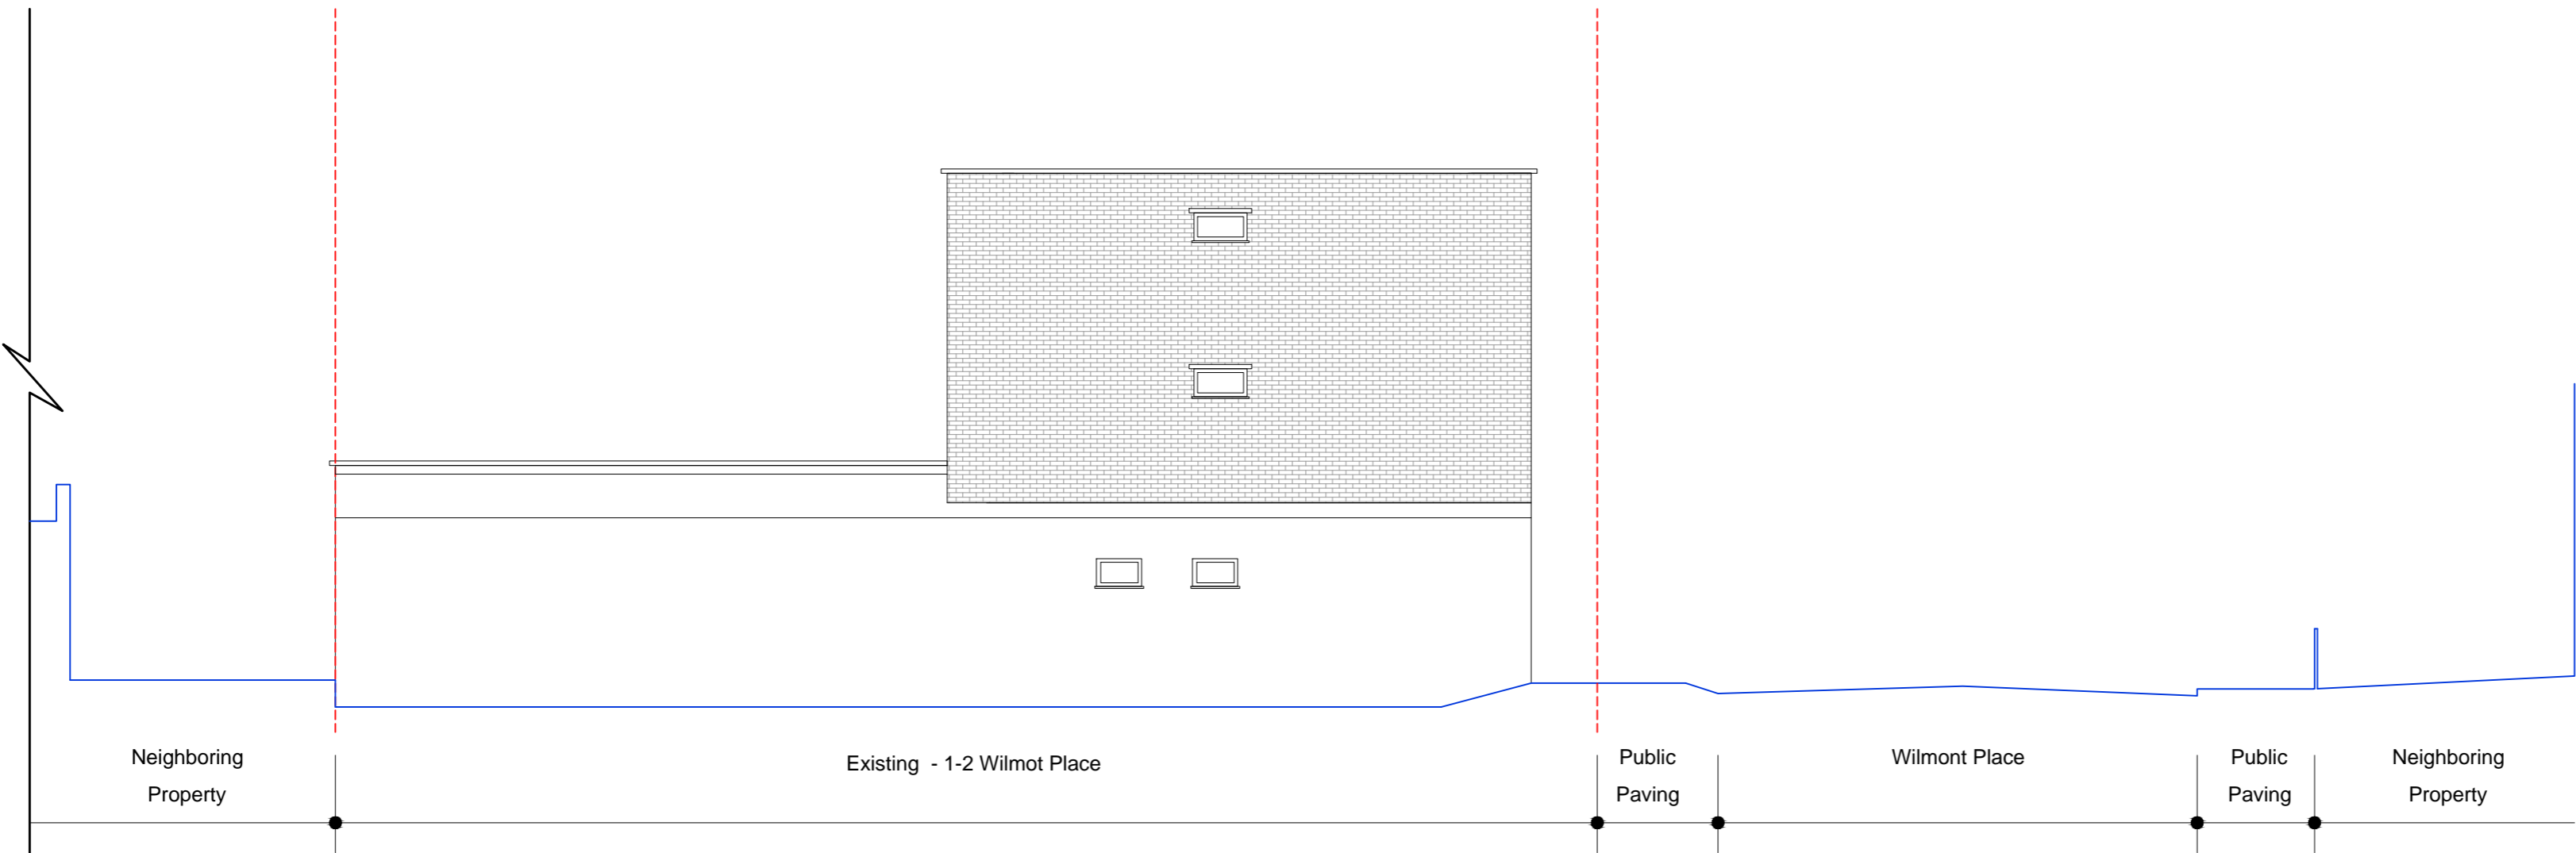


DRAWING NOTES

Dimensions	Written dimensions to be taken in preferences to scaled dimensions. The Contractor is responsible for checking all dimensions before work starts.
Local Authority	All work is to be carried out to the requirements, and to the satisfaction of the Local Authority. These drawings are for planning purposes only.
Discrepancies	Any discrepancies to be brought to the attention of Drawing And Planning Ltd, immediately.

REVISIONS

REV	DATE	DESCRIPTION	BY	CH

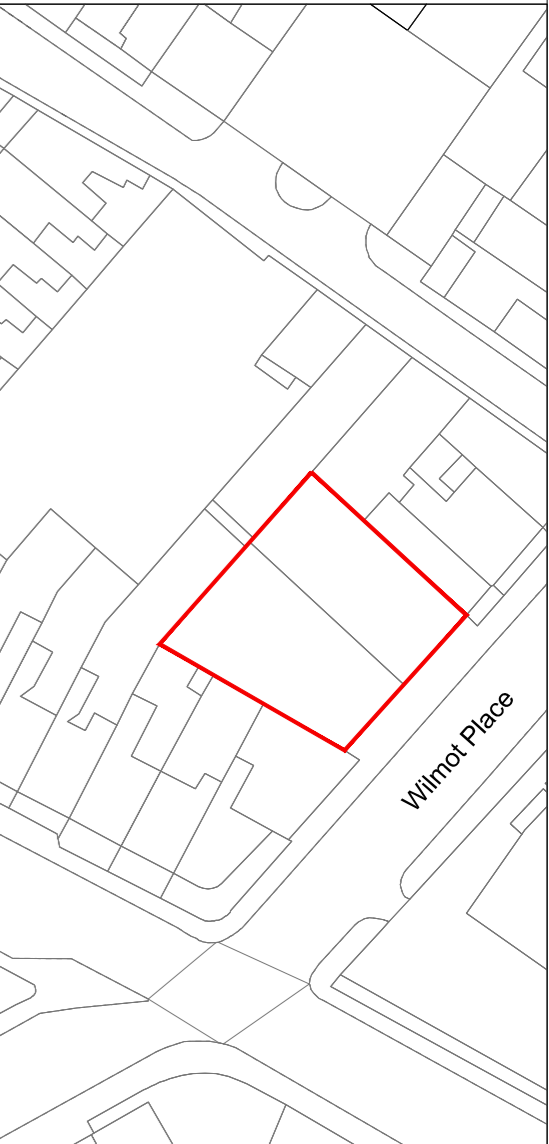

PROJECT TITLE

1-2 Wilmot Place

DRAWING TITLE

Existing - Side Elevation 2

CLIENT

David Spinks

DRAWING No

WLMTP-E004

REV

/

SCALE @ A2 - 1:100


DATE

Mar 2014

DRAWING STATUS

Planning



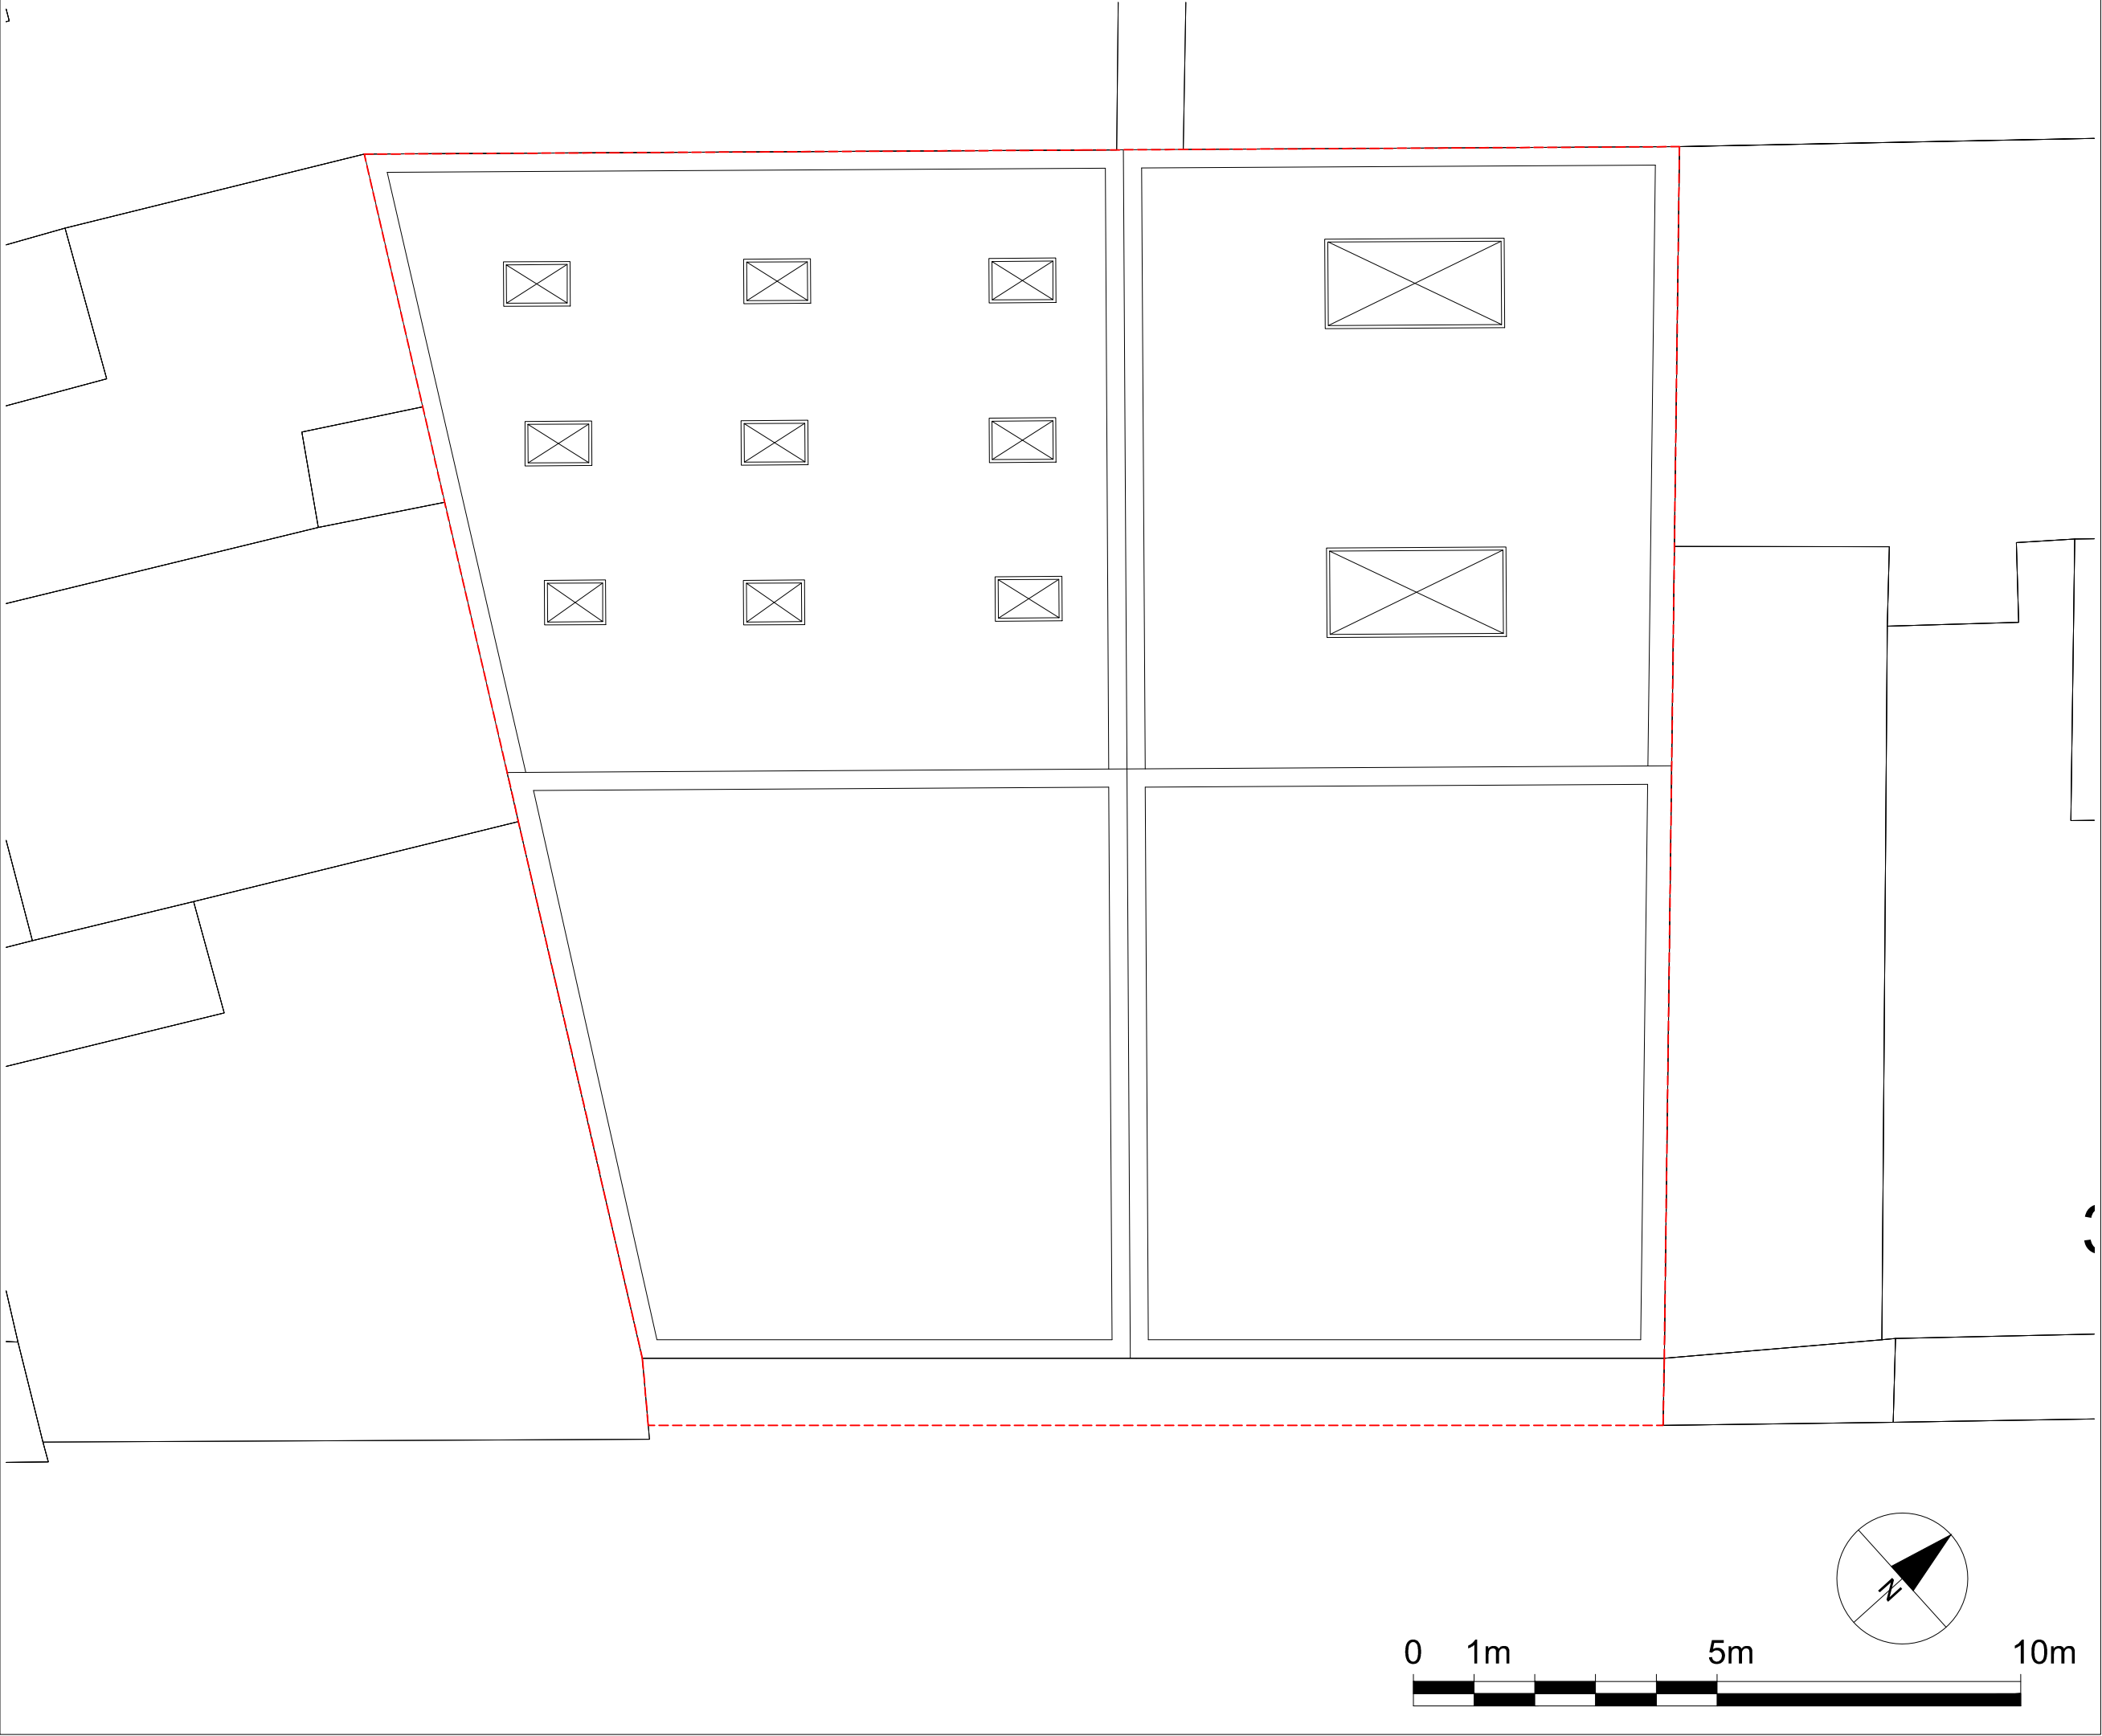

DRAWING NOTES

Dimensions

Written dimensions to be taken in preferences to scaled dimensions. The Contractor is responsible for checking all dimensions before work starts.

Local Authority

All work is to be carried out to the requirements, and to the satisfaction of the Local Authority. These drawings are for planning purposes only

Discrepancies

Any discrepancies to be brought to the attention of Drawing And Planning Ltd. immediately.

REVISIONS

REV	DATE	DESCRIPTION	BY	CH

PROJECT TITLE

1-2 Wilmot Place

DRAWING TITLE

Existing - Roof Plan

CLIENT

David Spinks

DRAWING No	REV
WLMTP-P001	/
SCALE @ A3 - 1:100	
DATE	DRAWING STATUS
Mar 2014	Planning

DRAWINGANDPLANNING
www.drawingandplanning.com
0208 202 3665