


01 East Elevation

02 Section AA

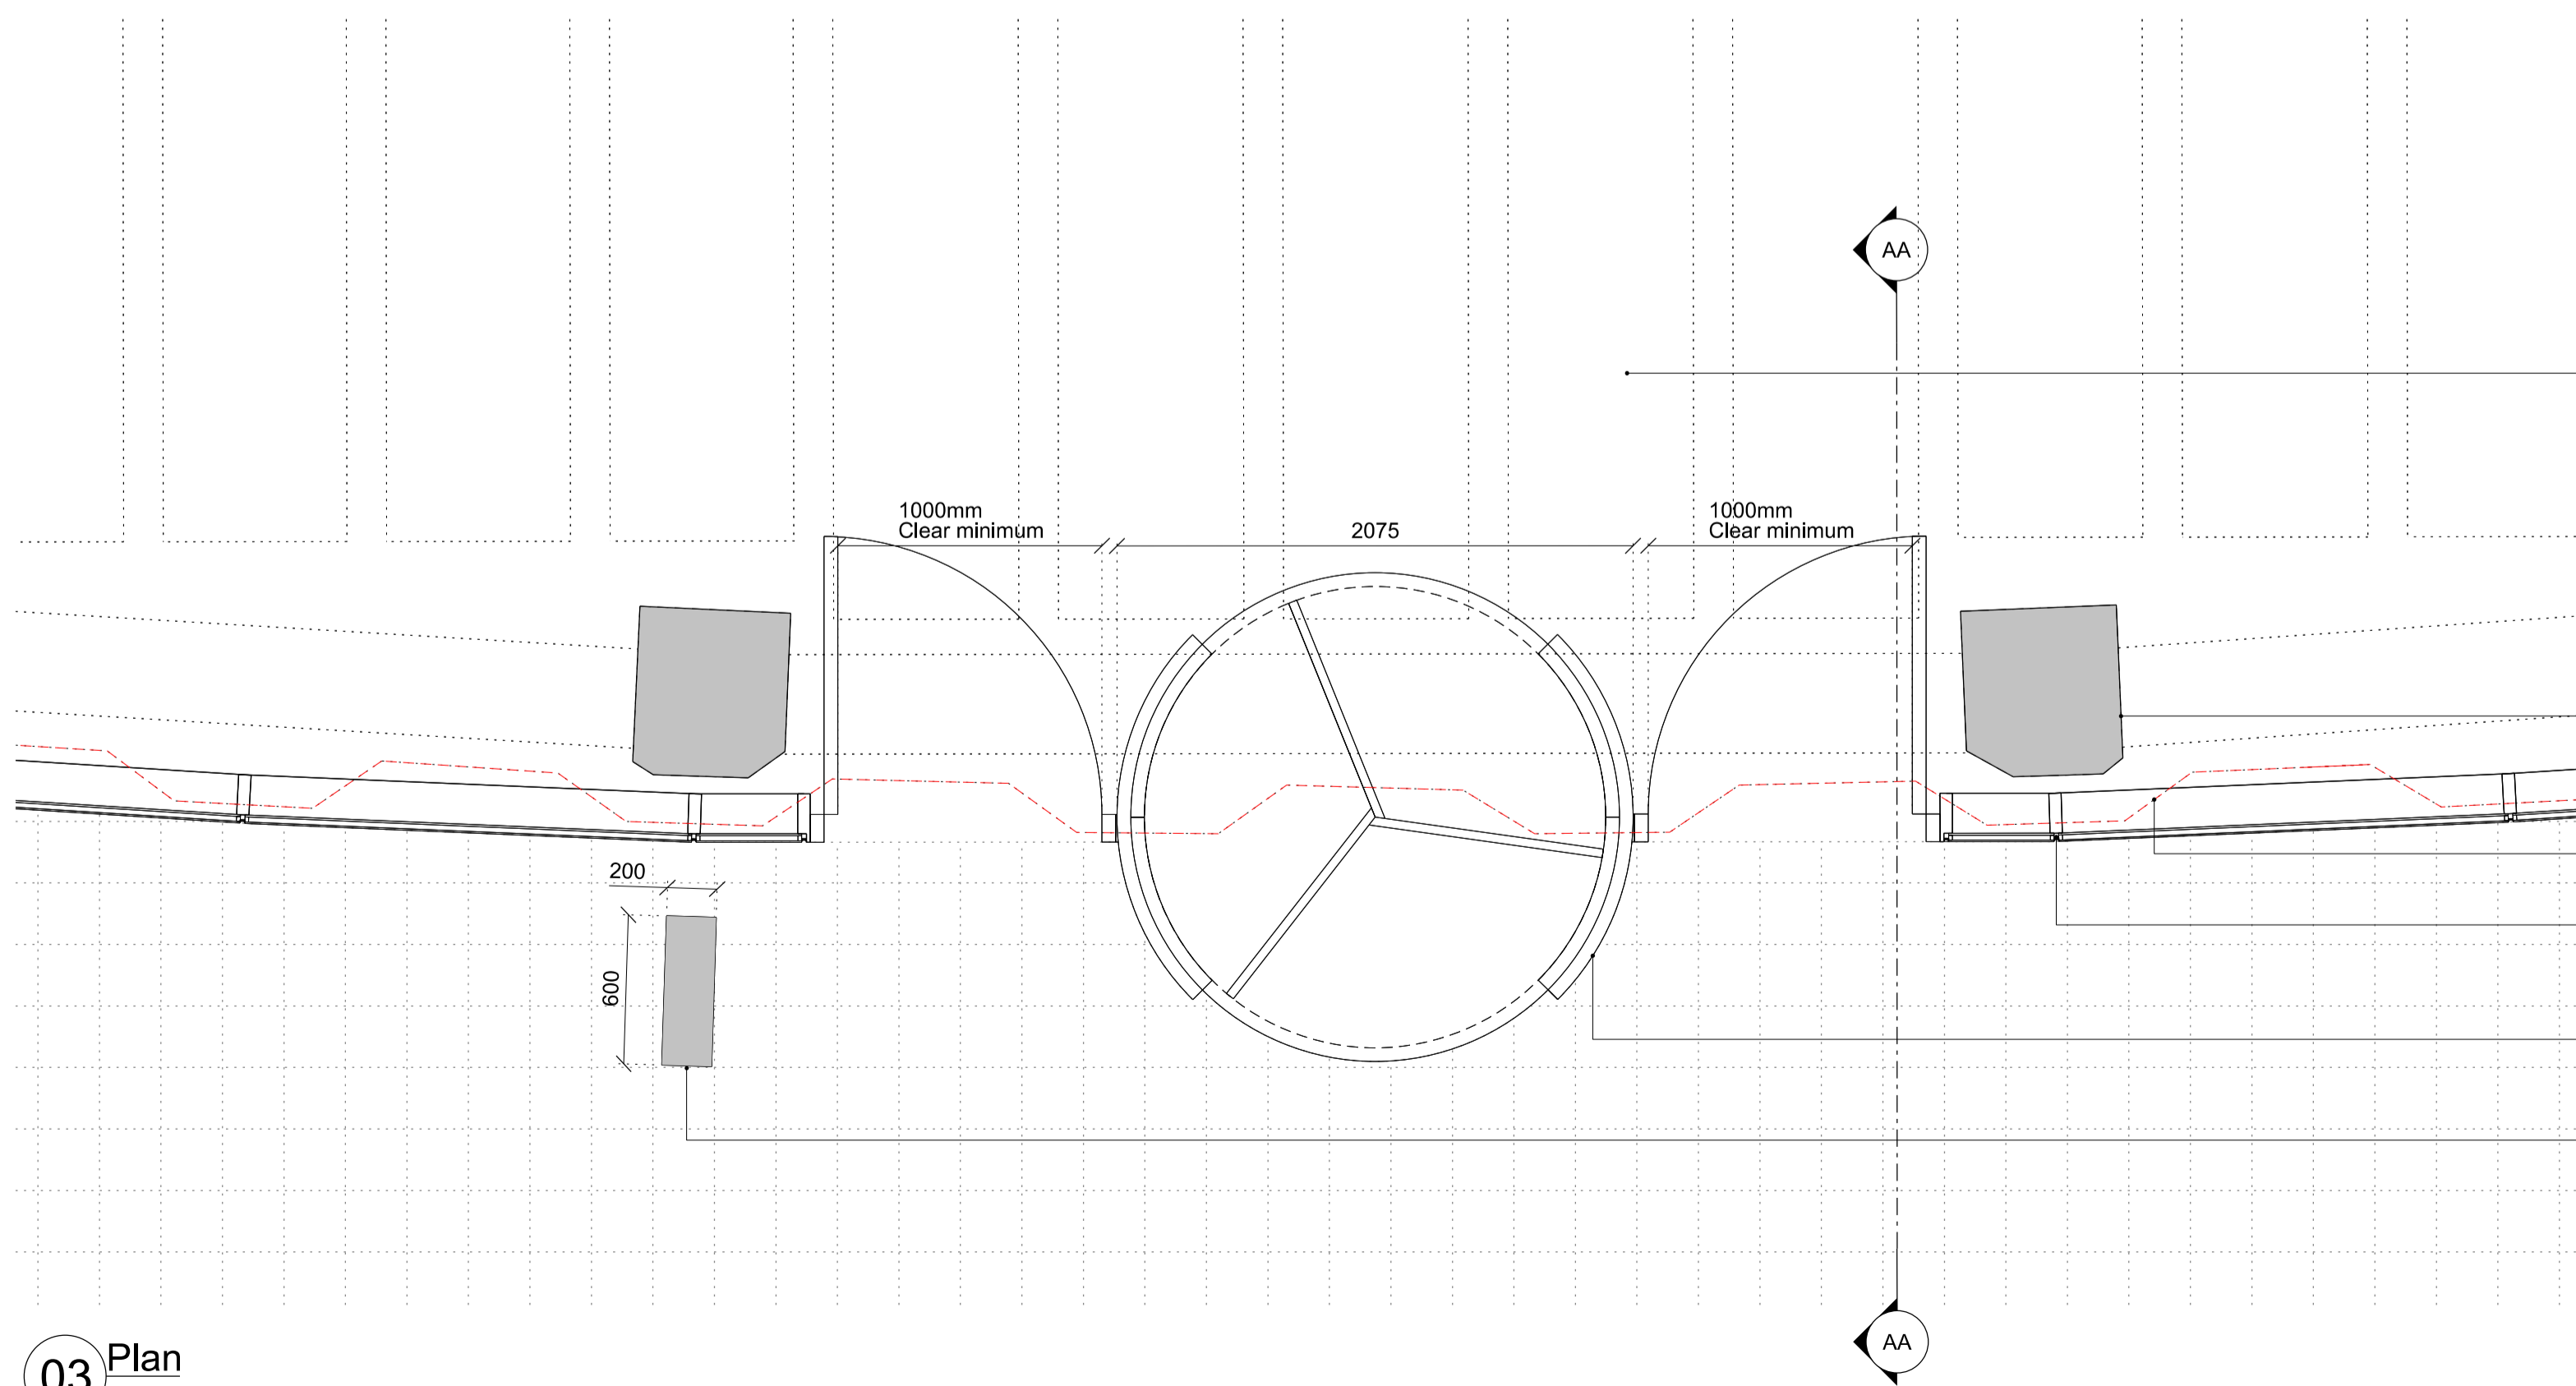

03 Plan


Notes

*It should be noted that this drawing has been interpreted from survey information supplied by Plowman Craven.*

- EFFL 00.000 - Existing Screed Finish Level
- ESSL 00.000 - Existing Structural Slab Level
- FFL +00000 - Designed Finish Floor Level
- SSL +00000 - Designed Structural Slab Level
- MJ - Mastic Joint

Structure indicative. Refer to Structural Engineer's drawings for details.

To be read in conjunction with 1012(SP)002, (21) series GAs and ARUP Facades specification

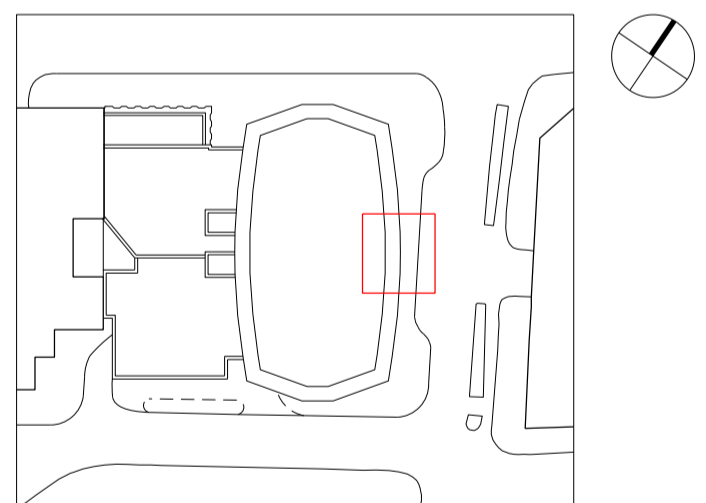

**Bennetts Associates Architects**

1 Rawstorne Place London EC1V 7NL  
 T +44 (0)20 7520 3300 F +44 (0)20 7520 3333  
 E mail@bennettsassociates.com

For Bennetts Associates' electronic information issue disclaimer - www.bennettsassociates.com/informationanddisclaimer/

Project Project No. 1012

**One Mabledon Place**  
 Stanhope Plc

Drawing Title  
 Cladding Bay Study Type 3  
 Ground floor - Main Entrance

Drawing Number  
 1012\_F21\_B09

Revision  
 B

Scale @ A3 Scale @A1 Revision Date  
 1 : 50 1 : 25 140428