


121 123

A

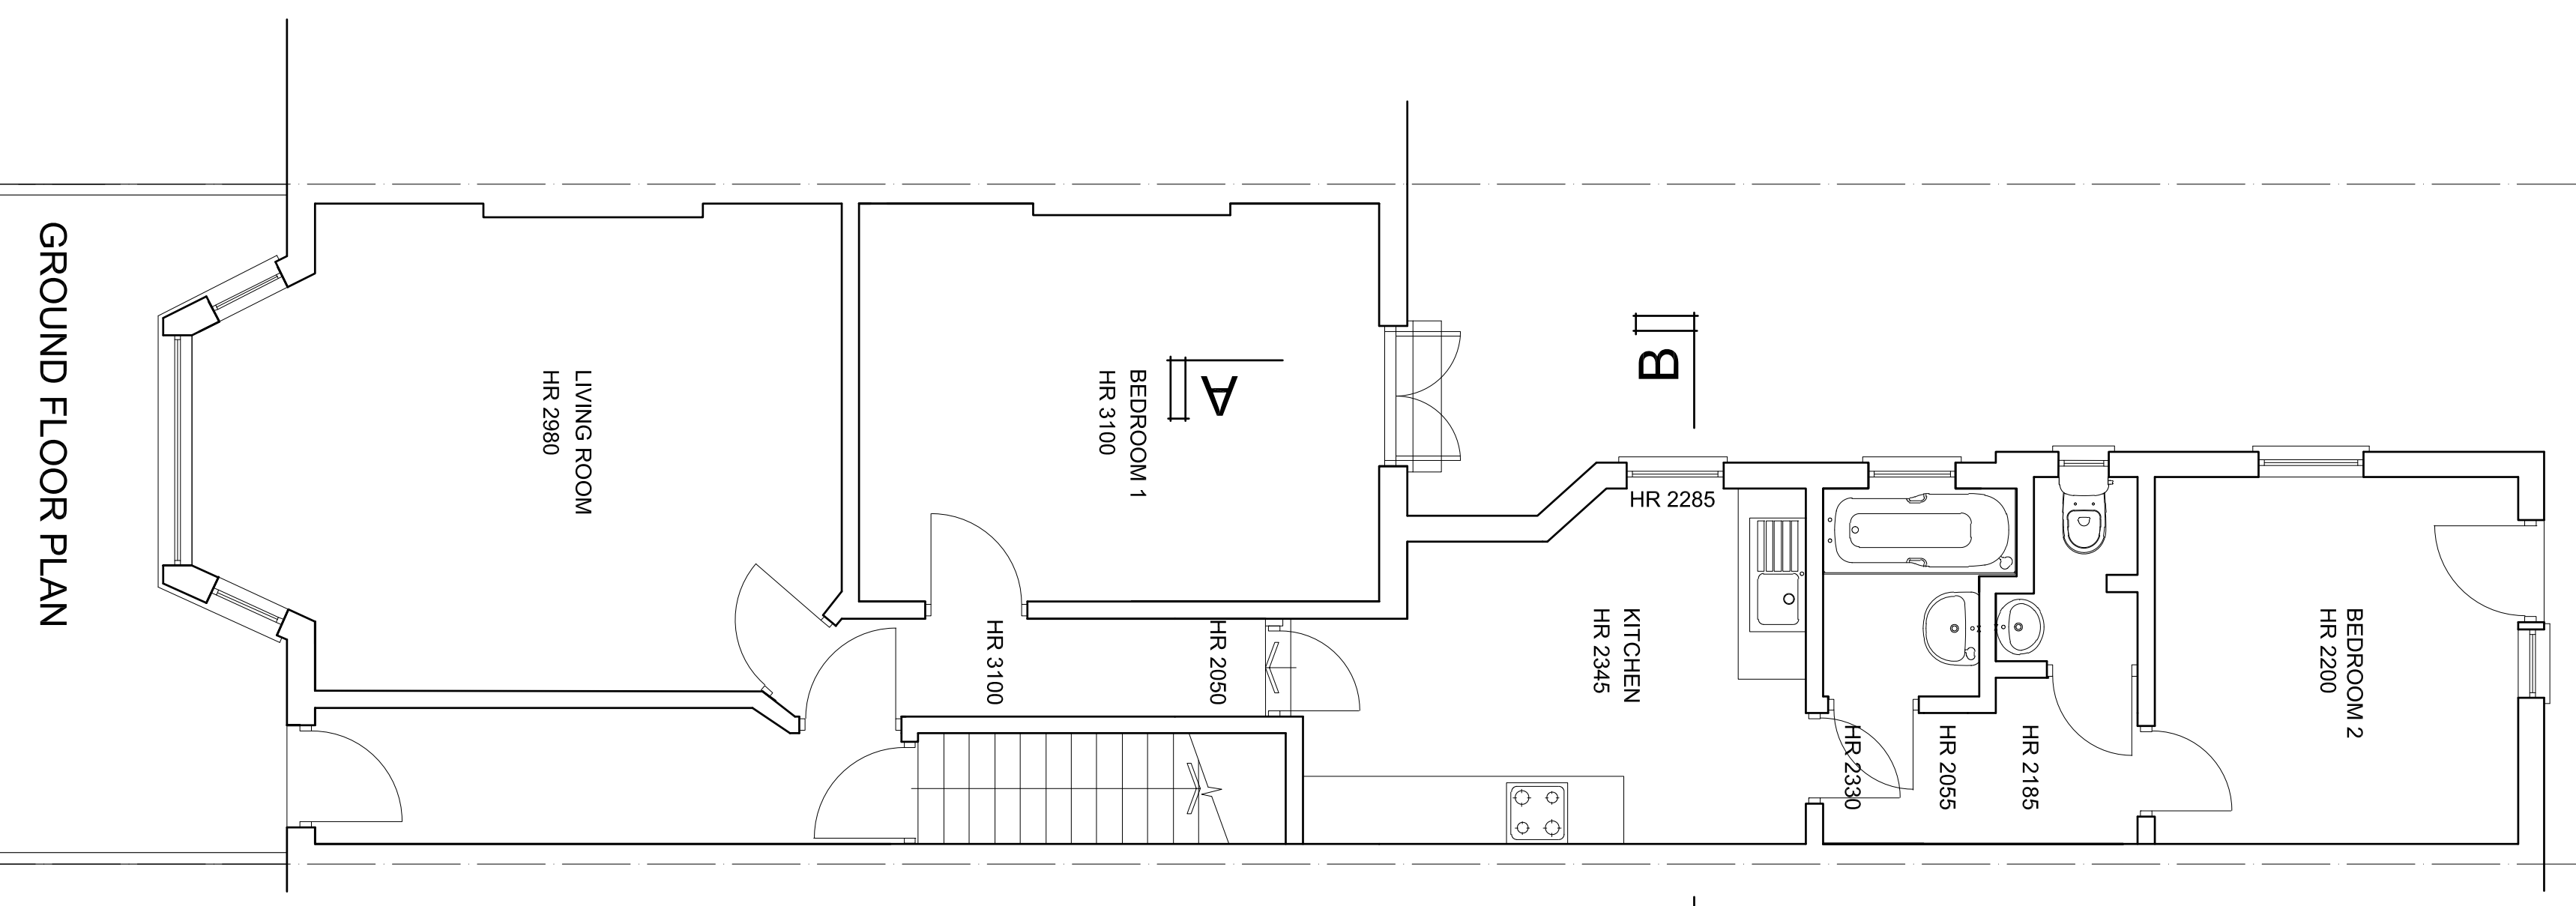


GROUND FLOOR PLAN

123 125

B

121 123

A

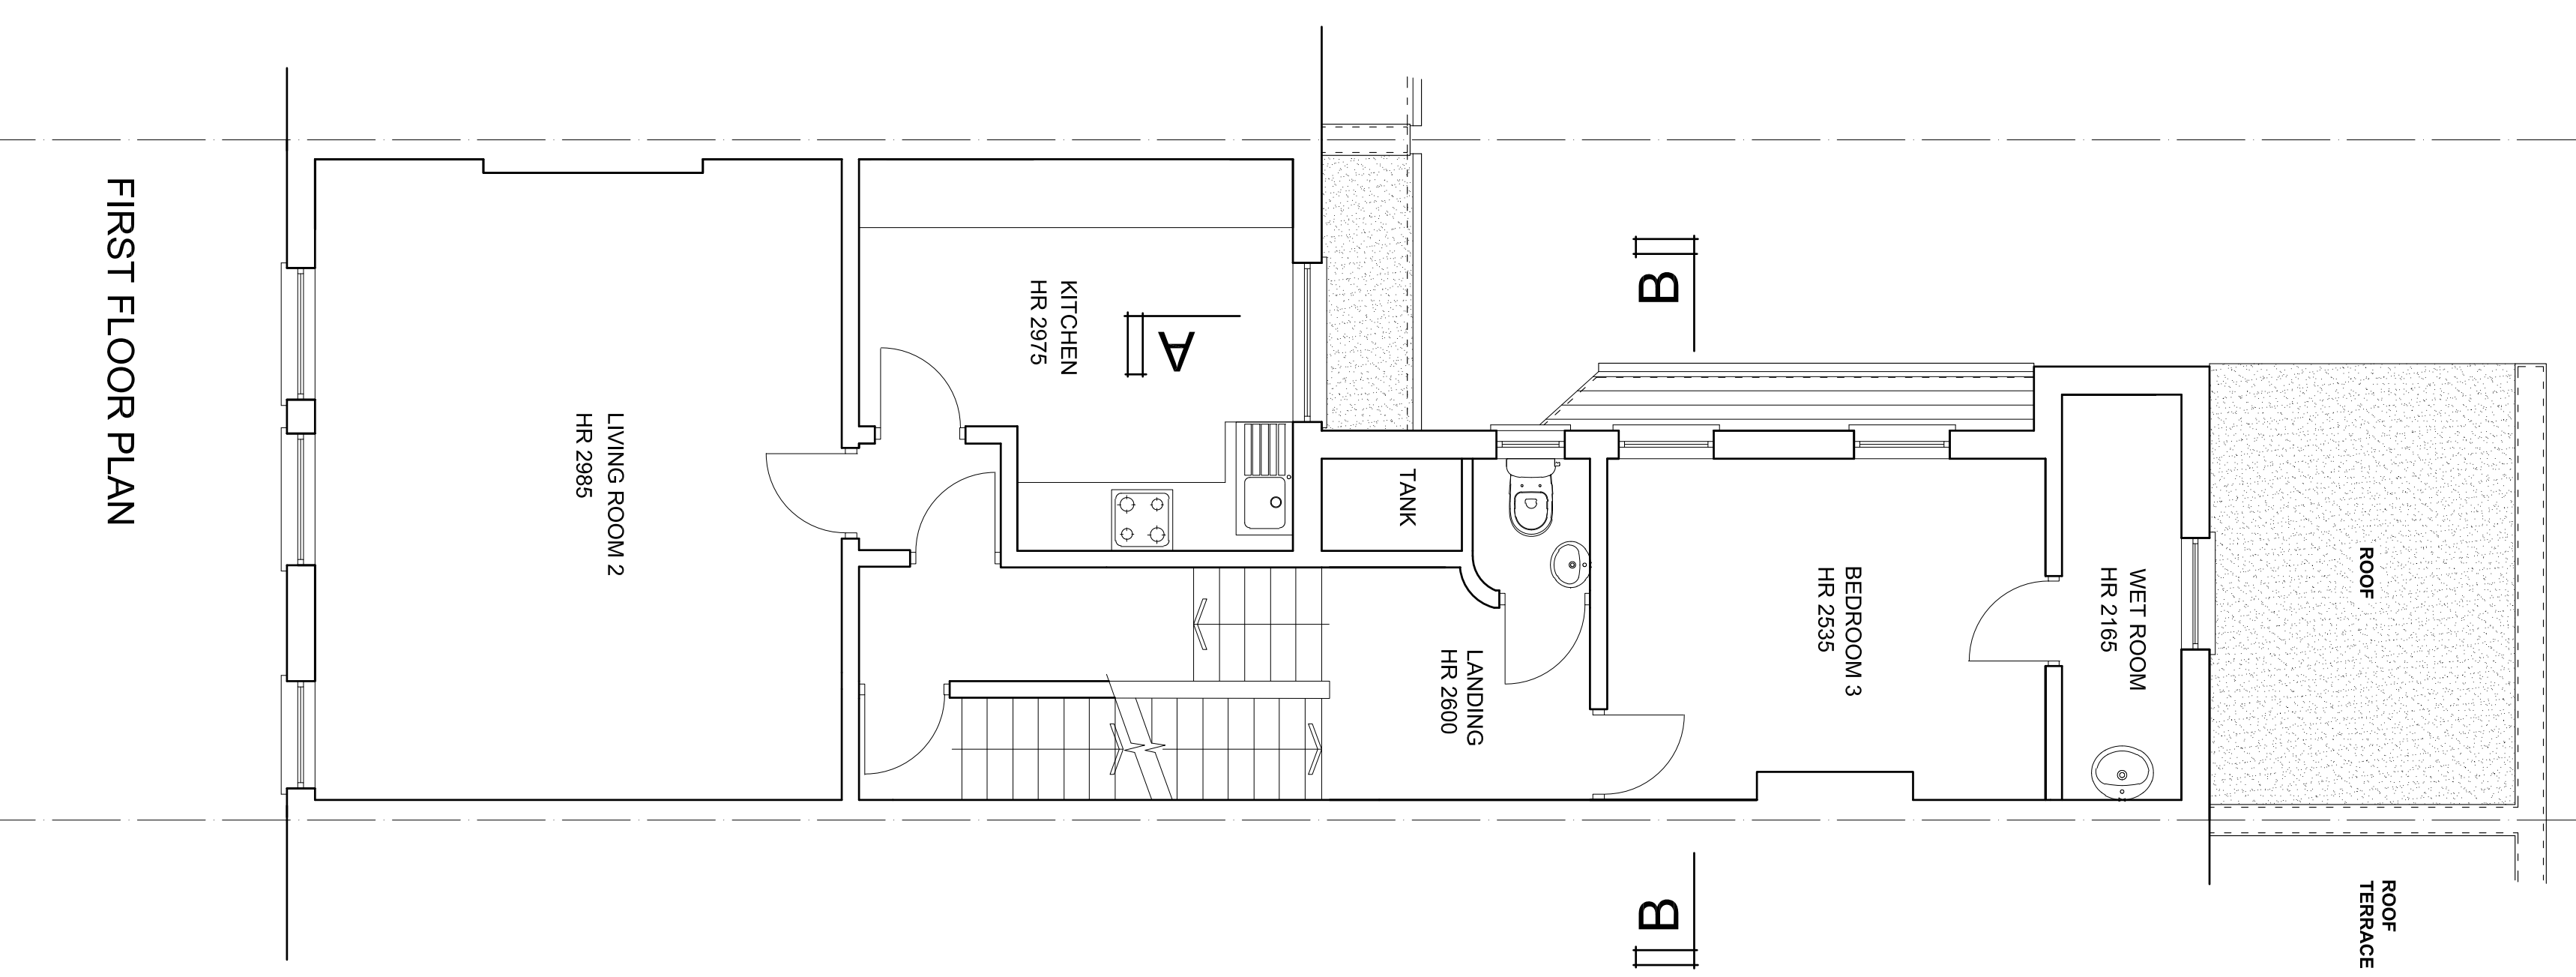


FIRST FLOOR PLAN

123 125

B

121 123

A

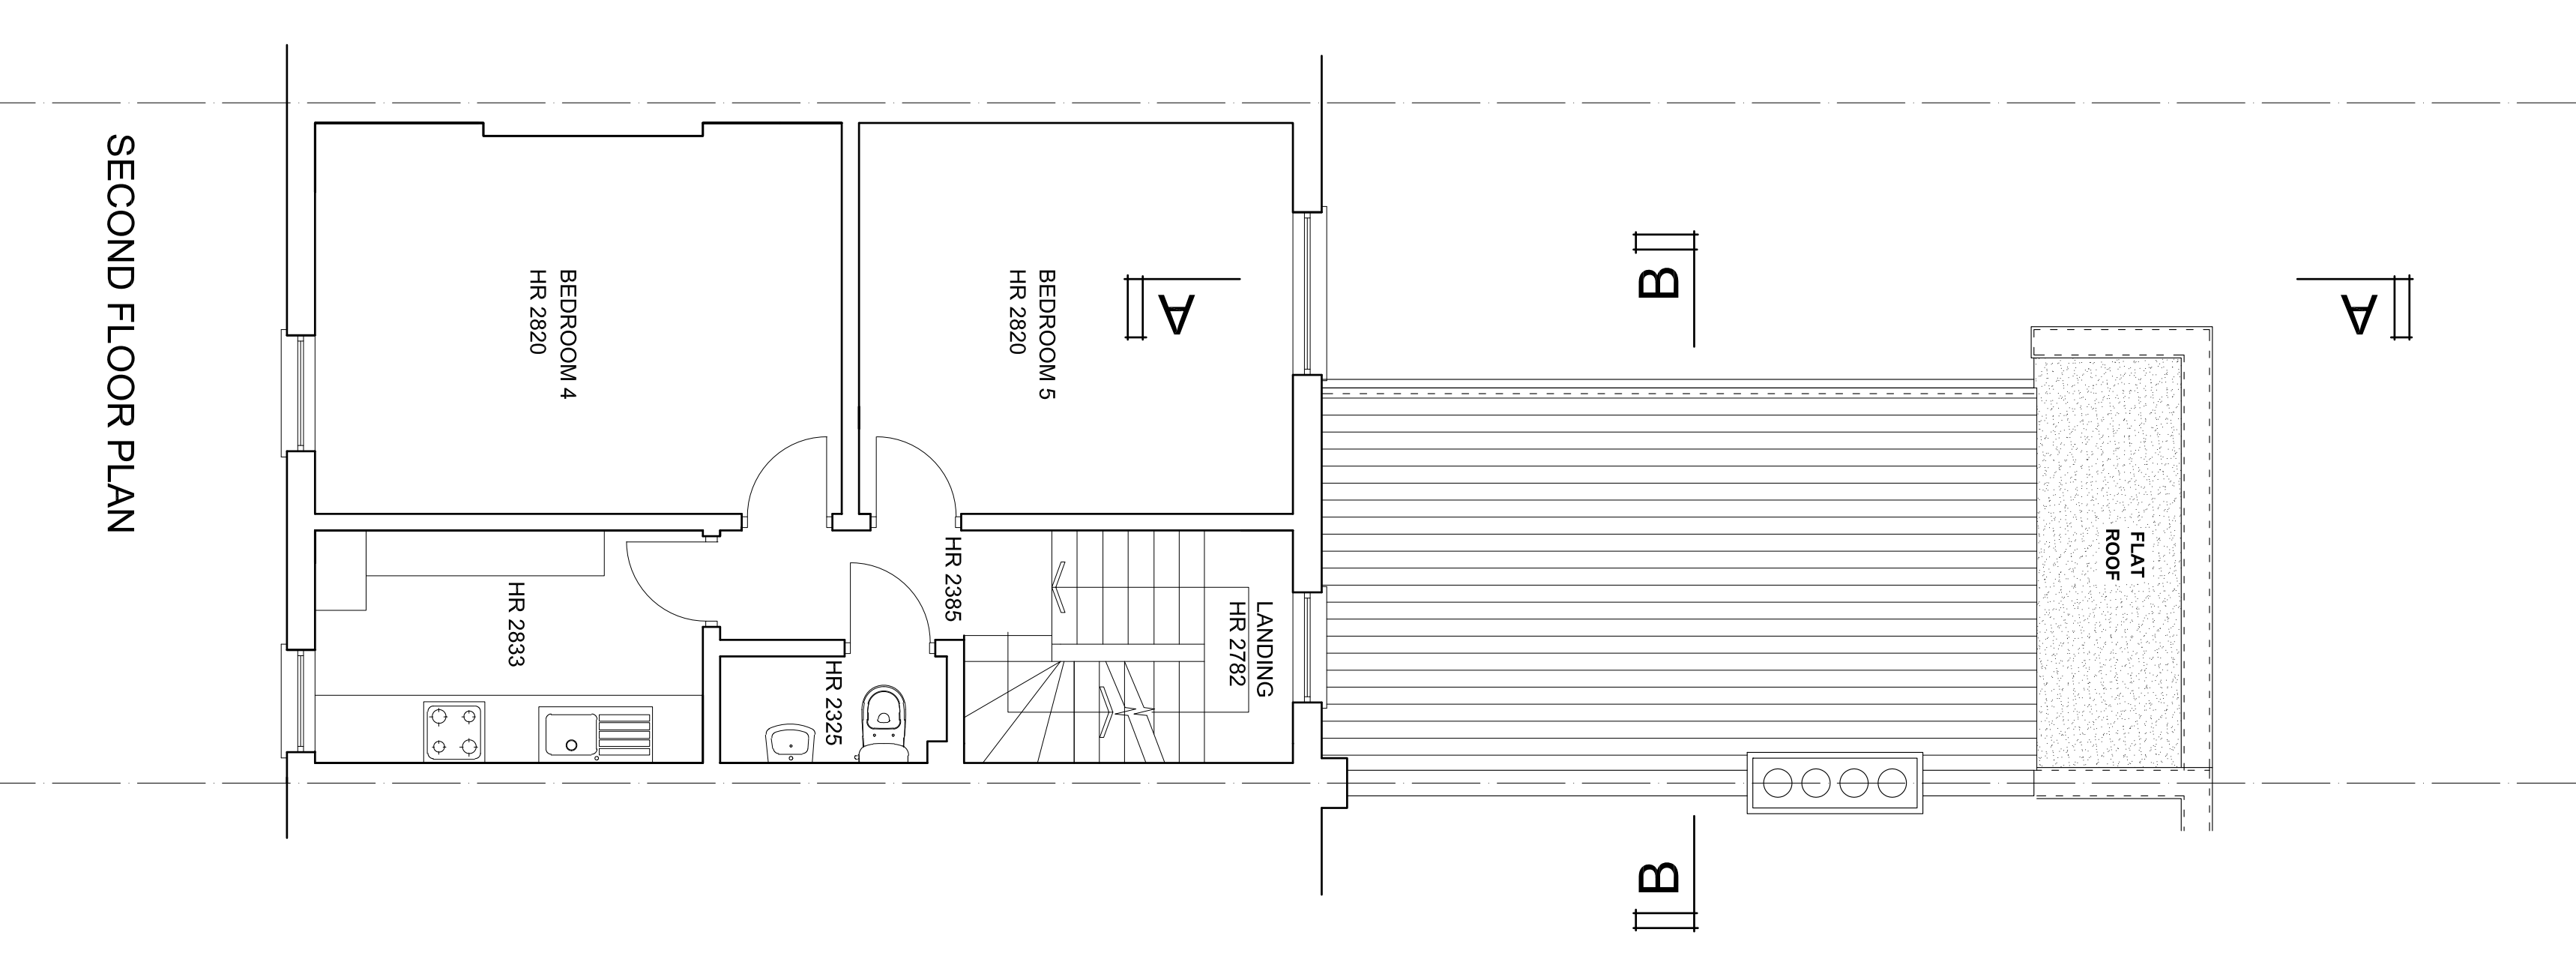


SECOND FLOOR PLAN

123 125

B


121 123

A

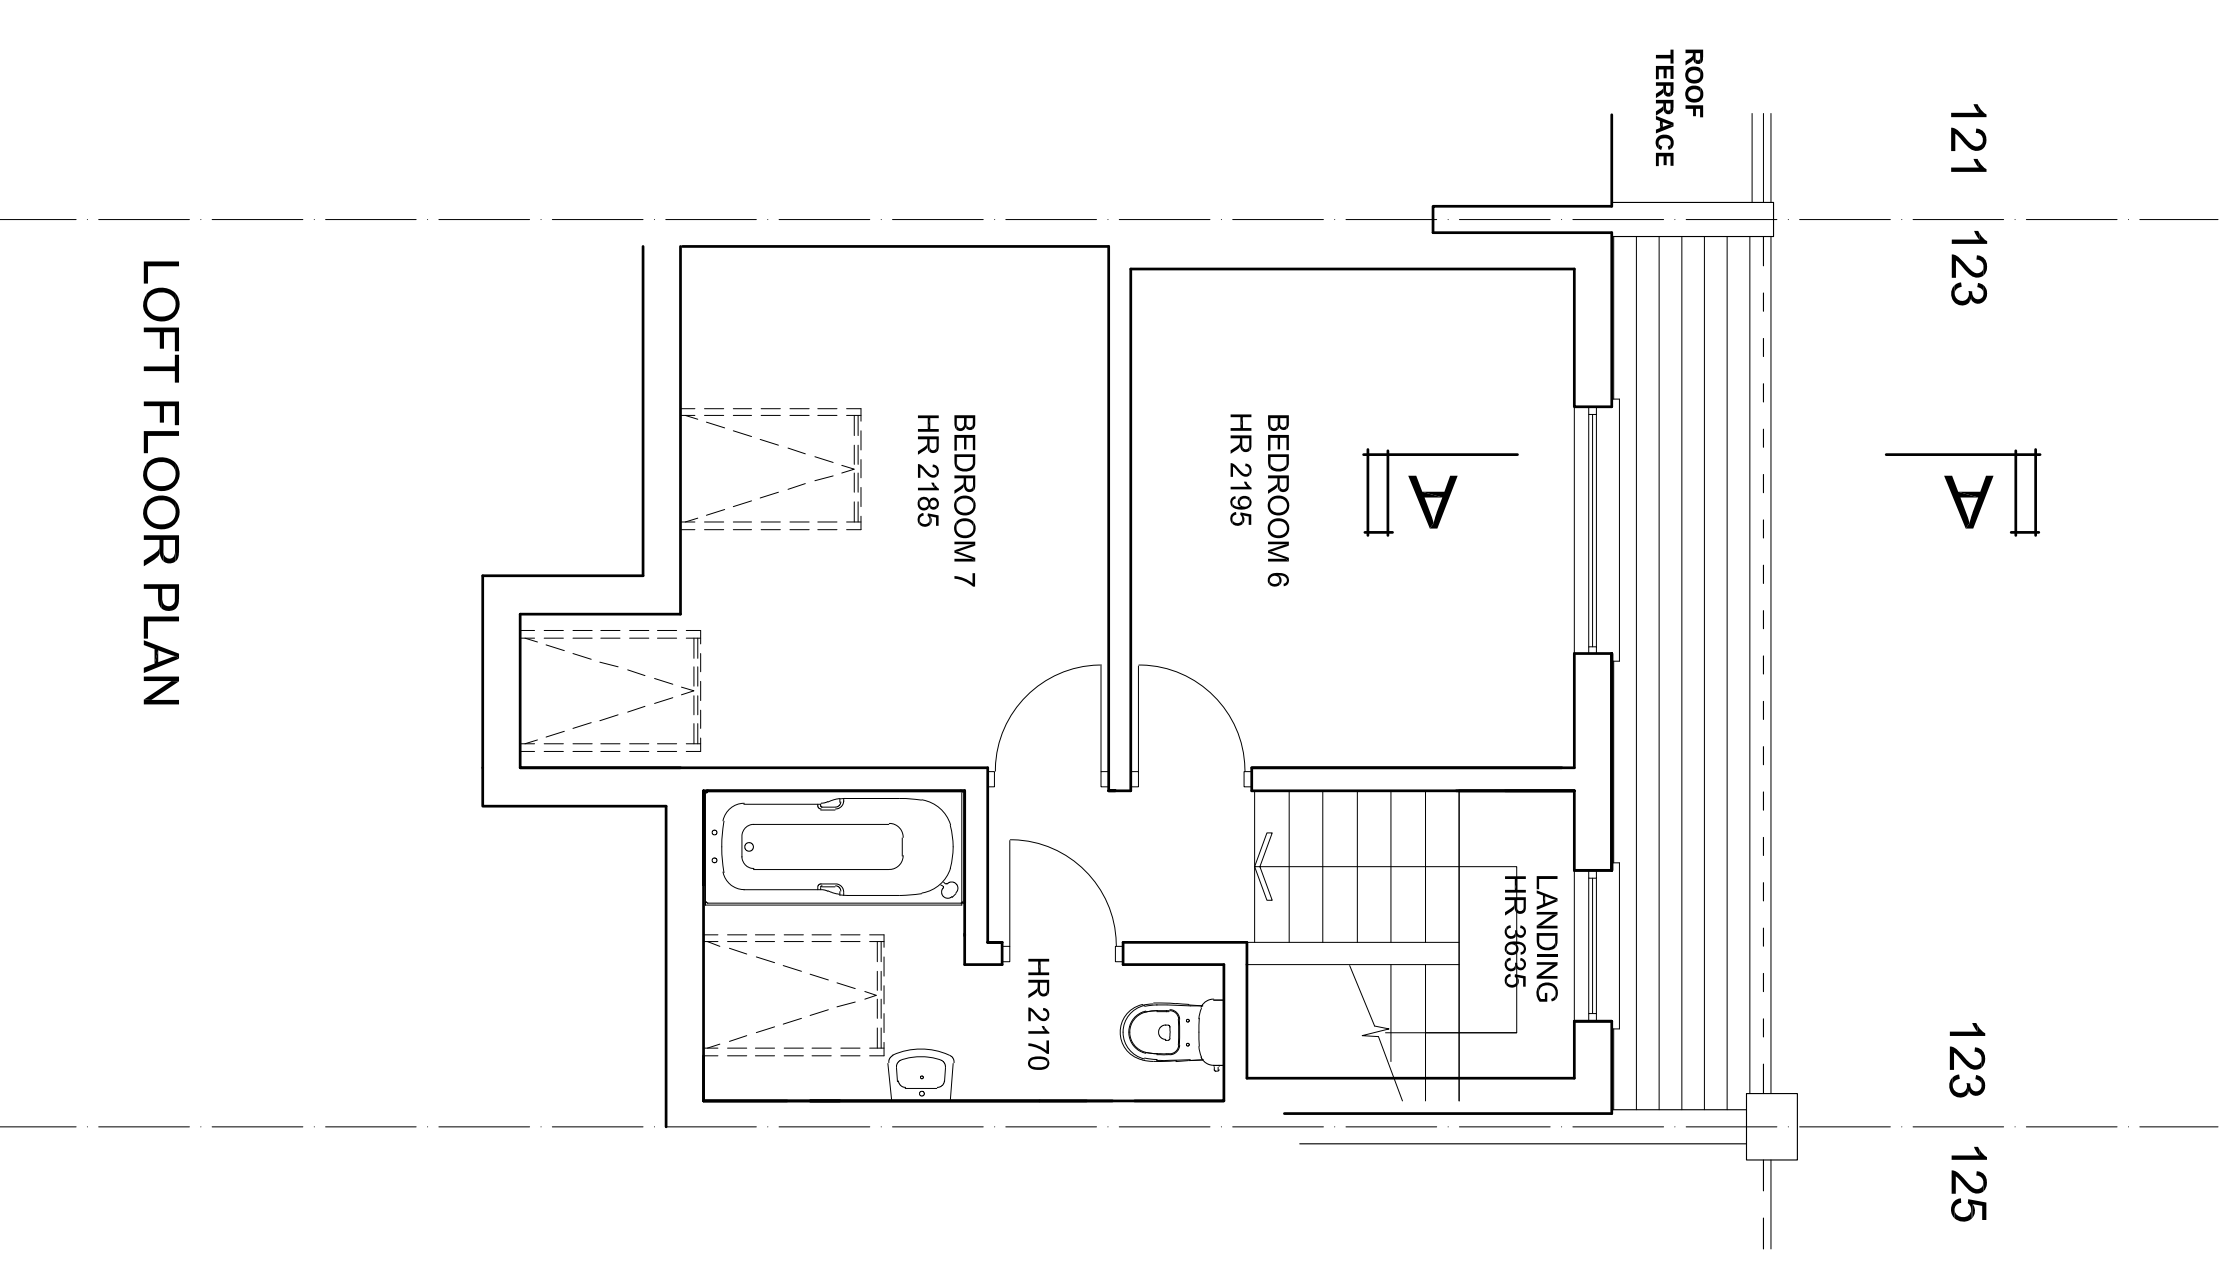

LOFT FLOOR PLAN

123 125

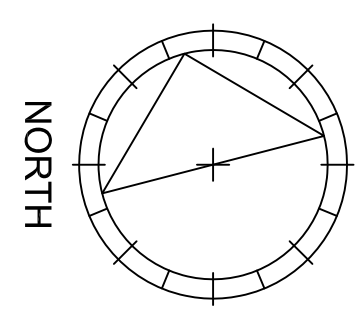


REVISIONS

Rev	Date	Detail
-	-	-

NOTES:
1. ALL DIMENSIONS TO BE CONFIRMED ON SITE

2. DRAWINGS TO BE READ IN CONJUNCTION WITH SPECIFICATION AND ENGINEERS' DRAWINGS.

 

CARYATID architects

20 Kings Avenue : Muswell Hill
LONDON : N10 1PB
Tel : 020 8444 6197

PROPOSED ROOF TERRACES
FLAT 3
123 GOLDHURST TERRACE,
LONDON NW6 3EX

EXISTING PLANS

© Caryatid Ltd 2014

Date: 10-07-2014

Drawn by: mjl

Scale: 1:50 (A1)
1:100 (A3)

Revision: -

Drawn No.:

1408-01