



SCALE 1:50 @ A2



EXISTING FIRST FLOOR PLAN

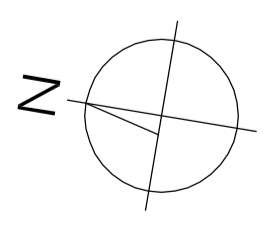

<p><b>JENLEA</b> DESIGN DEVELOPMENTS LTD Tel : 07961 196295 e-mail jdd@jenlea.net</p>		<p>PROJECT: UNIT 6, 44 ST PAUL'S CRESCENT LONDON, NW1 9TN</p>	
<p>CLIENT: EXISTING FIRST FLOOR PLAN</p>		<p>DESCRIPTION: EXISTING FIRST FLOOR PLAN</p>	
SCALE: 1 : 50 @ A2	DATE: FEBRUARY 2014	DRAWN BY: JDD	REVISION DATE:
REF/DWG NO: JDD/SPC-E2	REVISION NO:		

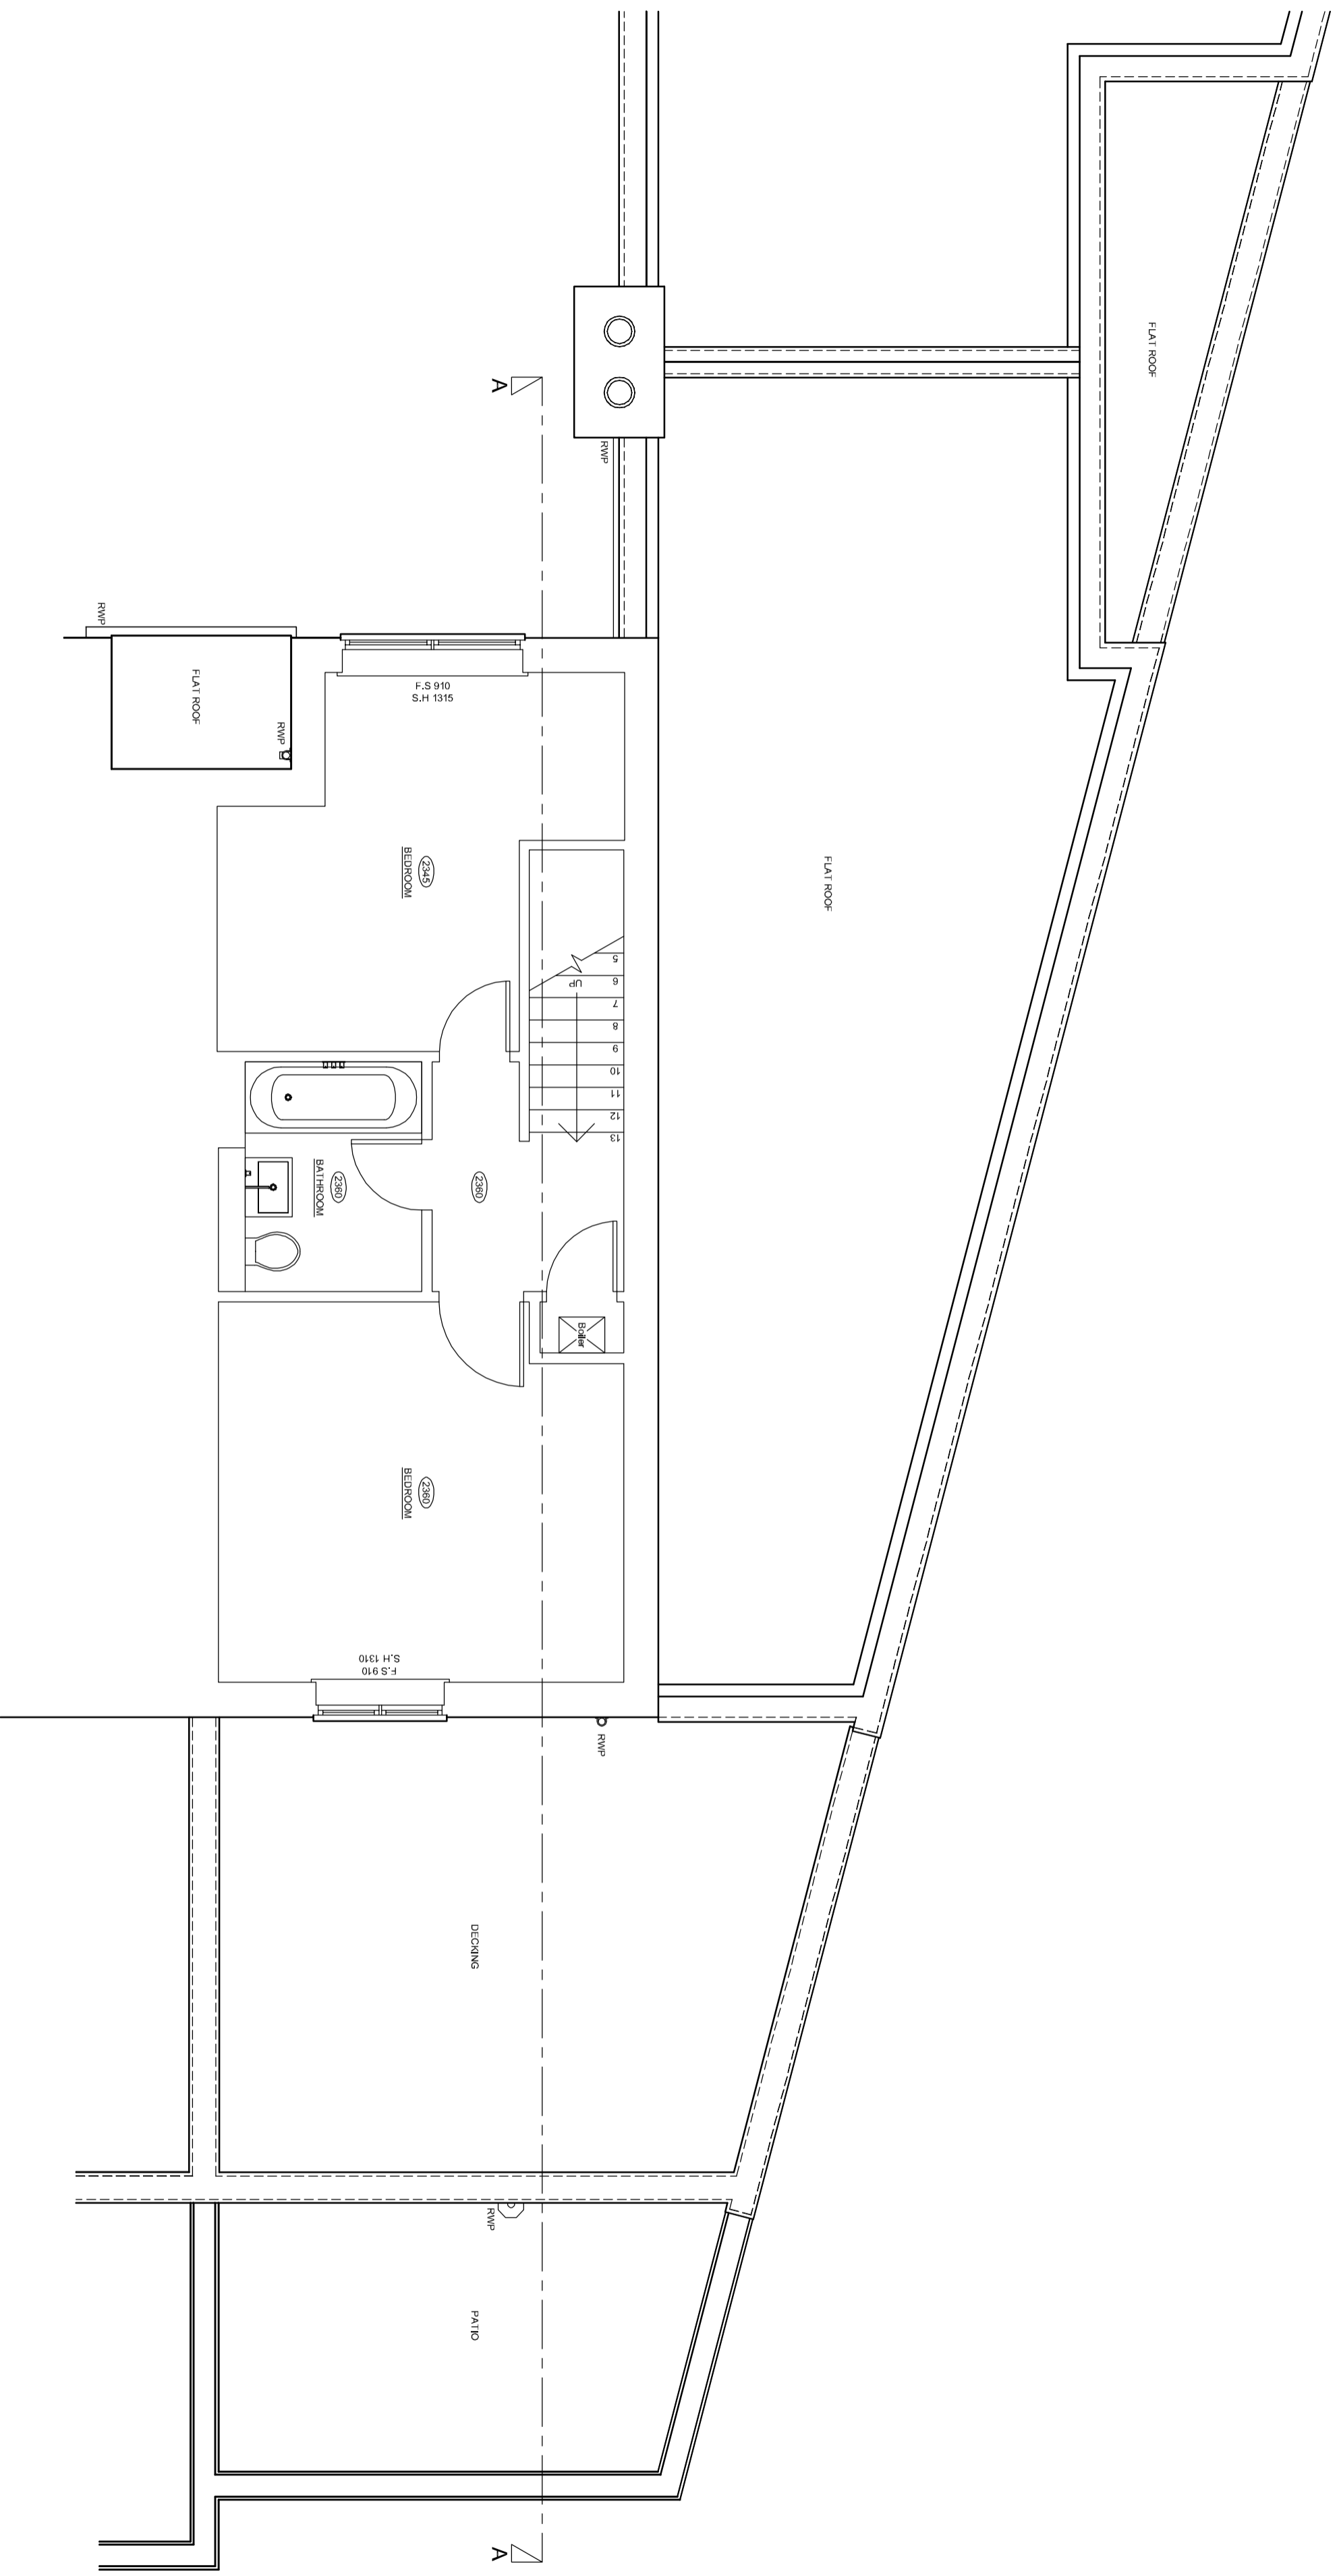

SCALE 1:50 @ A2




EXISTING SECOND FLOOR PLAN


**JENLEA**  
 DESIGN DEVELOPMENTS LTD  
 Tel : 07961 196295  
 e-mail jdd@jenlea.net

CLIENT :  
 PROJECT :  
 UNIT 6, 44 ST PAULS CRESCENT  
 LONDON, NW1 9TN


DESCRIPTION :  
 EXISTING SECOND FLOOR PLAN

SCALE: 1 : 50 @ A2	DATE: FEBRUARY 2014	DRAWN BY: JDD
REF/DWG NO: JDD/SPC-E3	REVISION NO:	REVISION DATE:

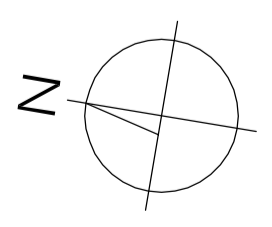

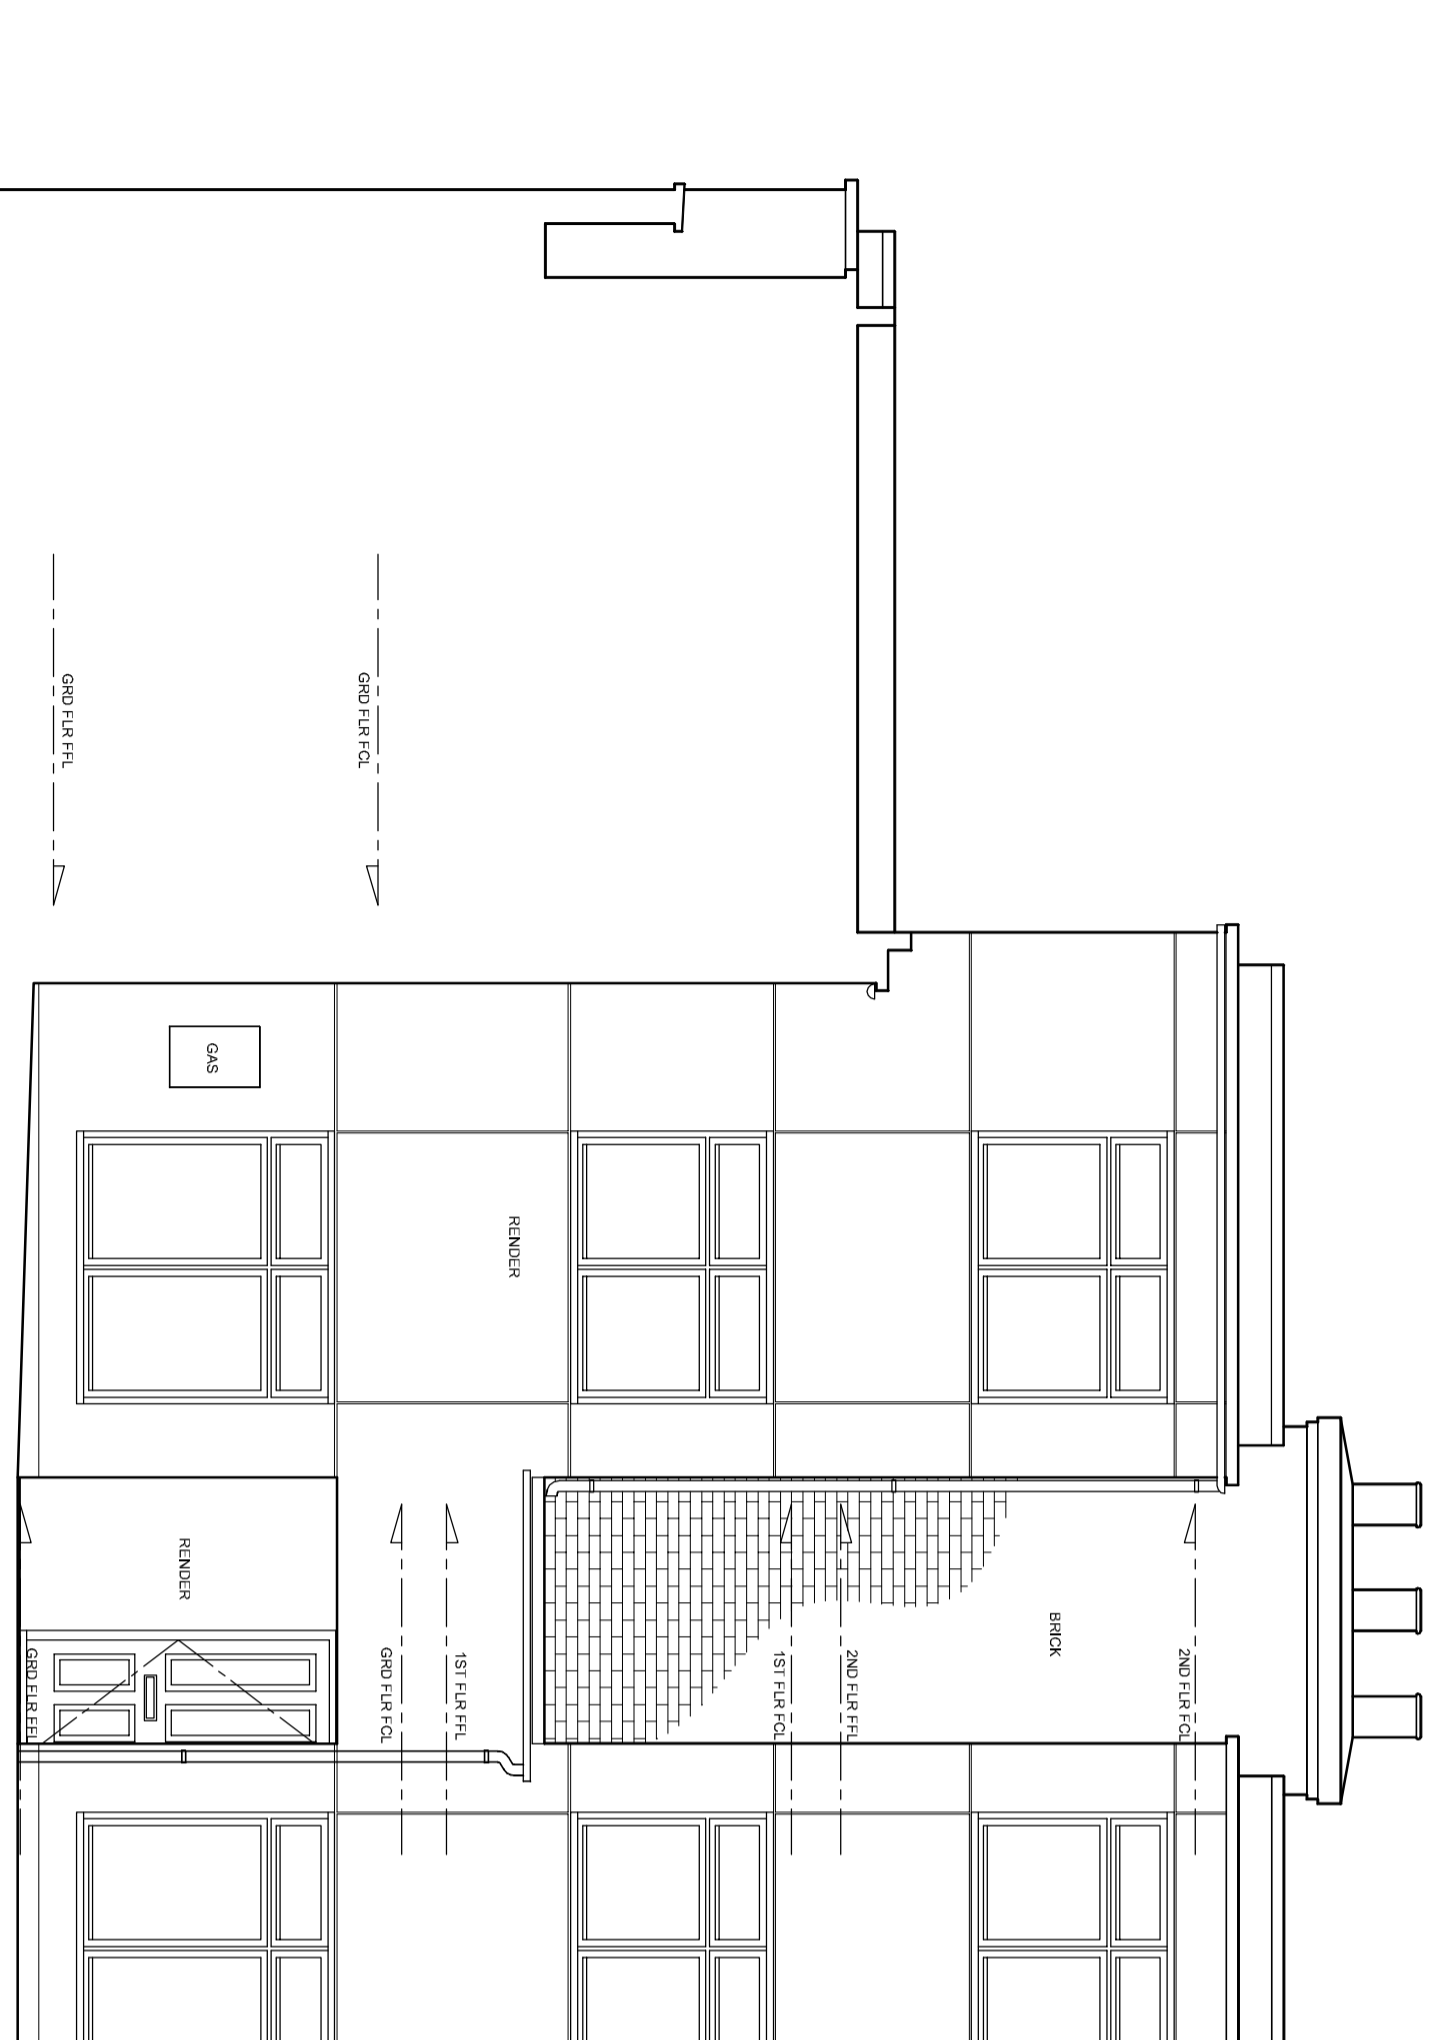

EXISTING FRONT ELEVATION (EAST)

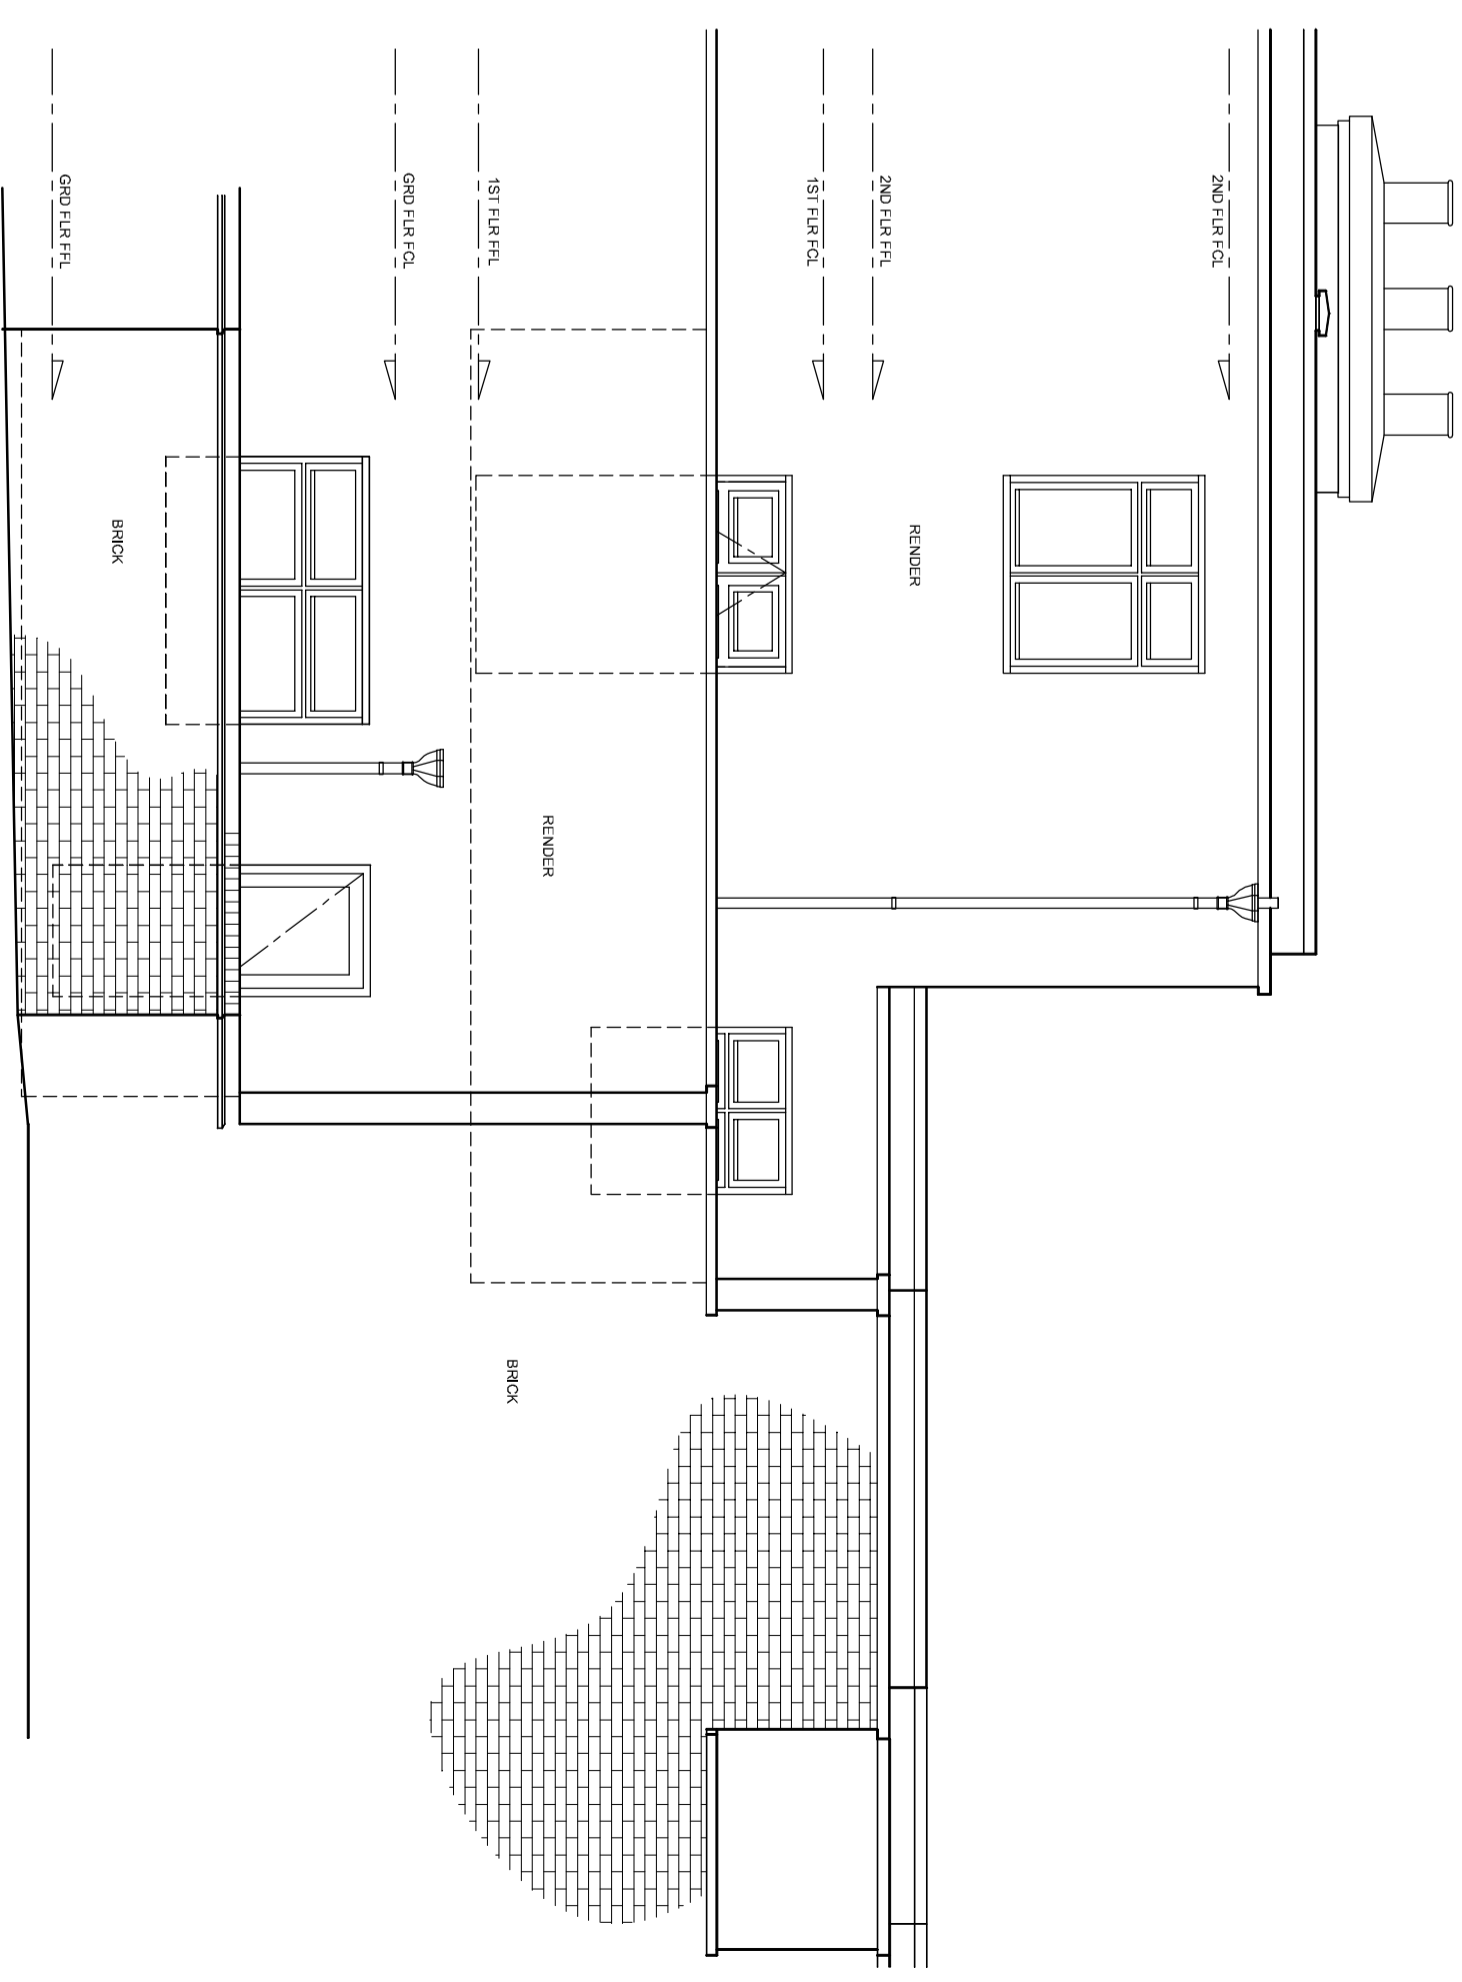


EXISTING REAR ELEVATION (WEST)

SCALE 1:50 @ A2

0 1 2 3 4 5M

<p><b>JENLEA</b> DESIGN DEVELOPMENTS LTD Tel : 07961 196295 e-mail jdd@jenlea.net</p>		<p>PROJECT: UNIT 6, 44 ST PAUL'S CRESCENT LONDON, NW1 9TN</p>	
CLIENT:			
DESCRIPTION: EXISTING FRONT & REAR ELEVATIONS			
SCALE: 1 : 50 @ A2	DATE: FEBRUARY 2014	DRAWN BY: JDD	REVISION DATE:
REF/DWG NO: JDD/SPC-ES	REVISION NO:		

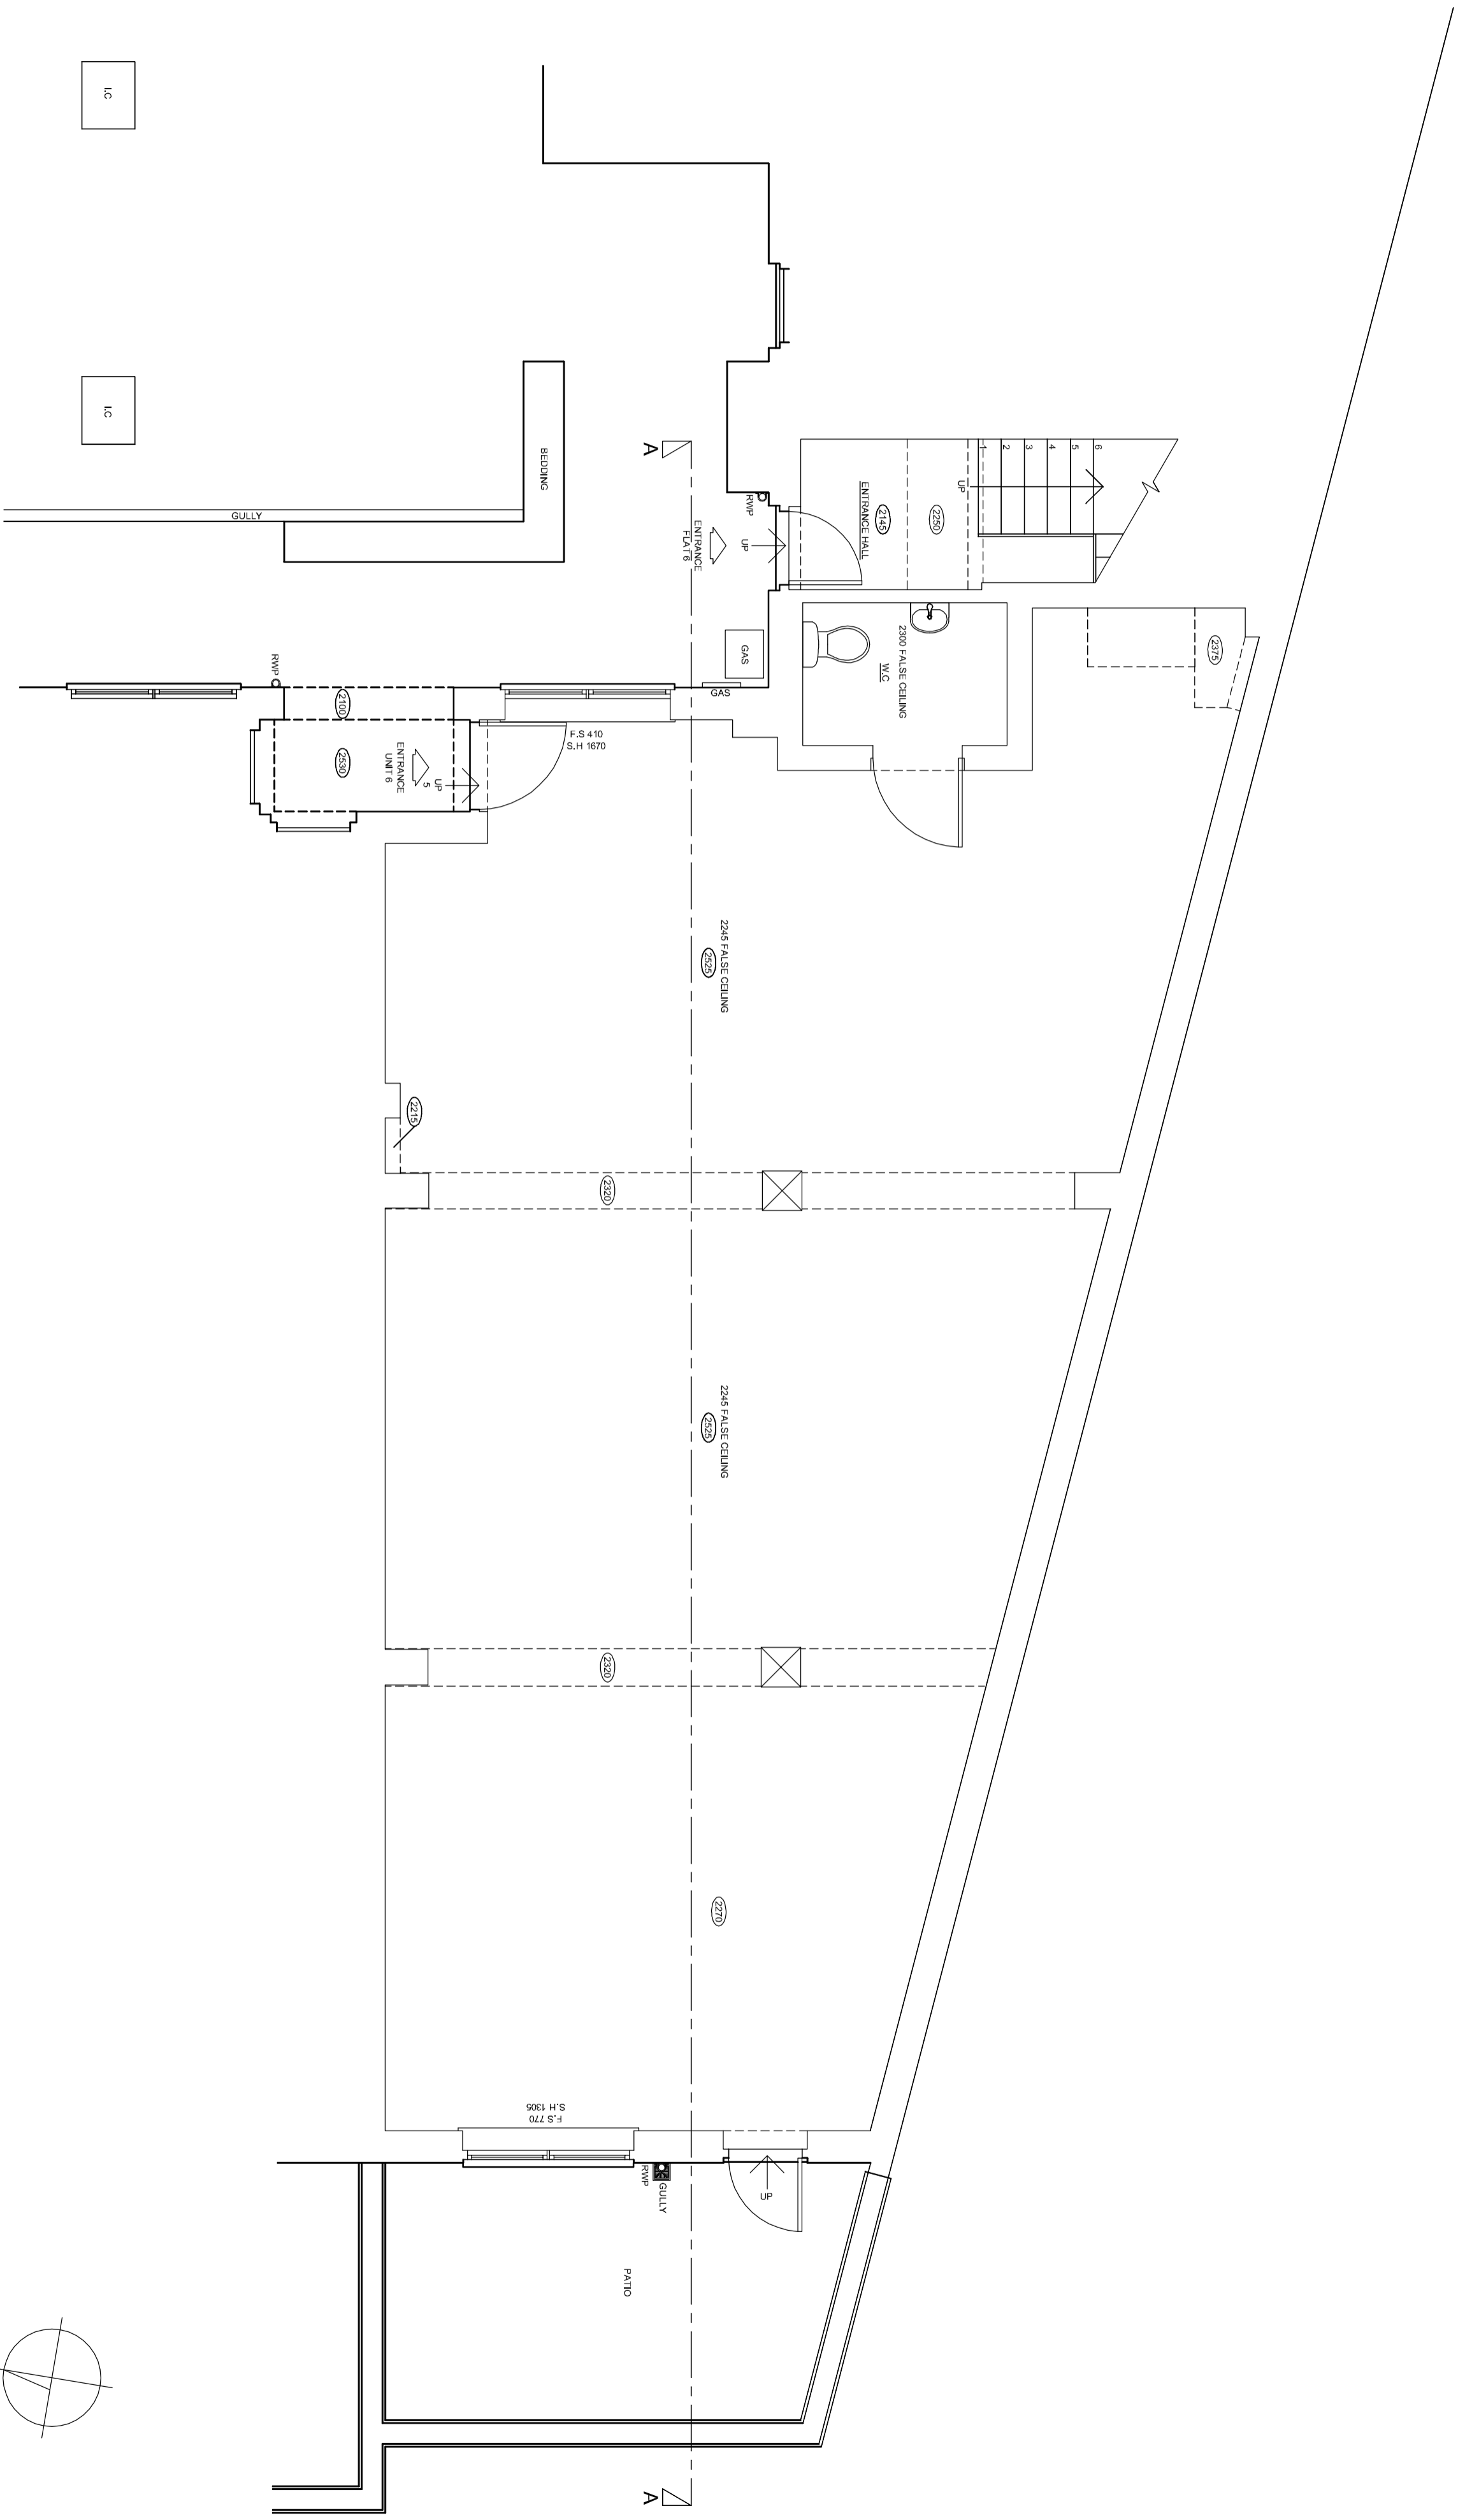

SCALE 1:50 @ A2



EXISTING GROUND FLOOR PLAN


**JENLEA**  
 DESIGN DEVELOPMENTS LTD  
 Tel : 07961 196295  
 e-mail jdd@jenlea.net

CLIENT :  
 PROJECT :  
 UNIT 6, 44 ST PAUL'S CRESCENT  
 LONDON, NW1 9TN

DESCRIPTION :  
 EXISTING GROUND FLOOR PLAN

SCALE :  
 1 : 50 @ A2  
 DATE :  
 FEBRUARY 2014  
 DRAWN BY :  
 JDD


REF/DWG NO :  
 JDD/SPC-E1  
 REVISION NO :  
 REVISION DATE :

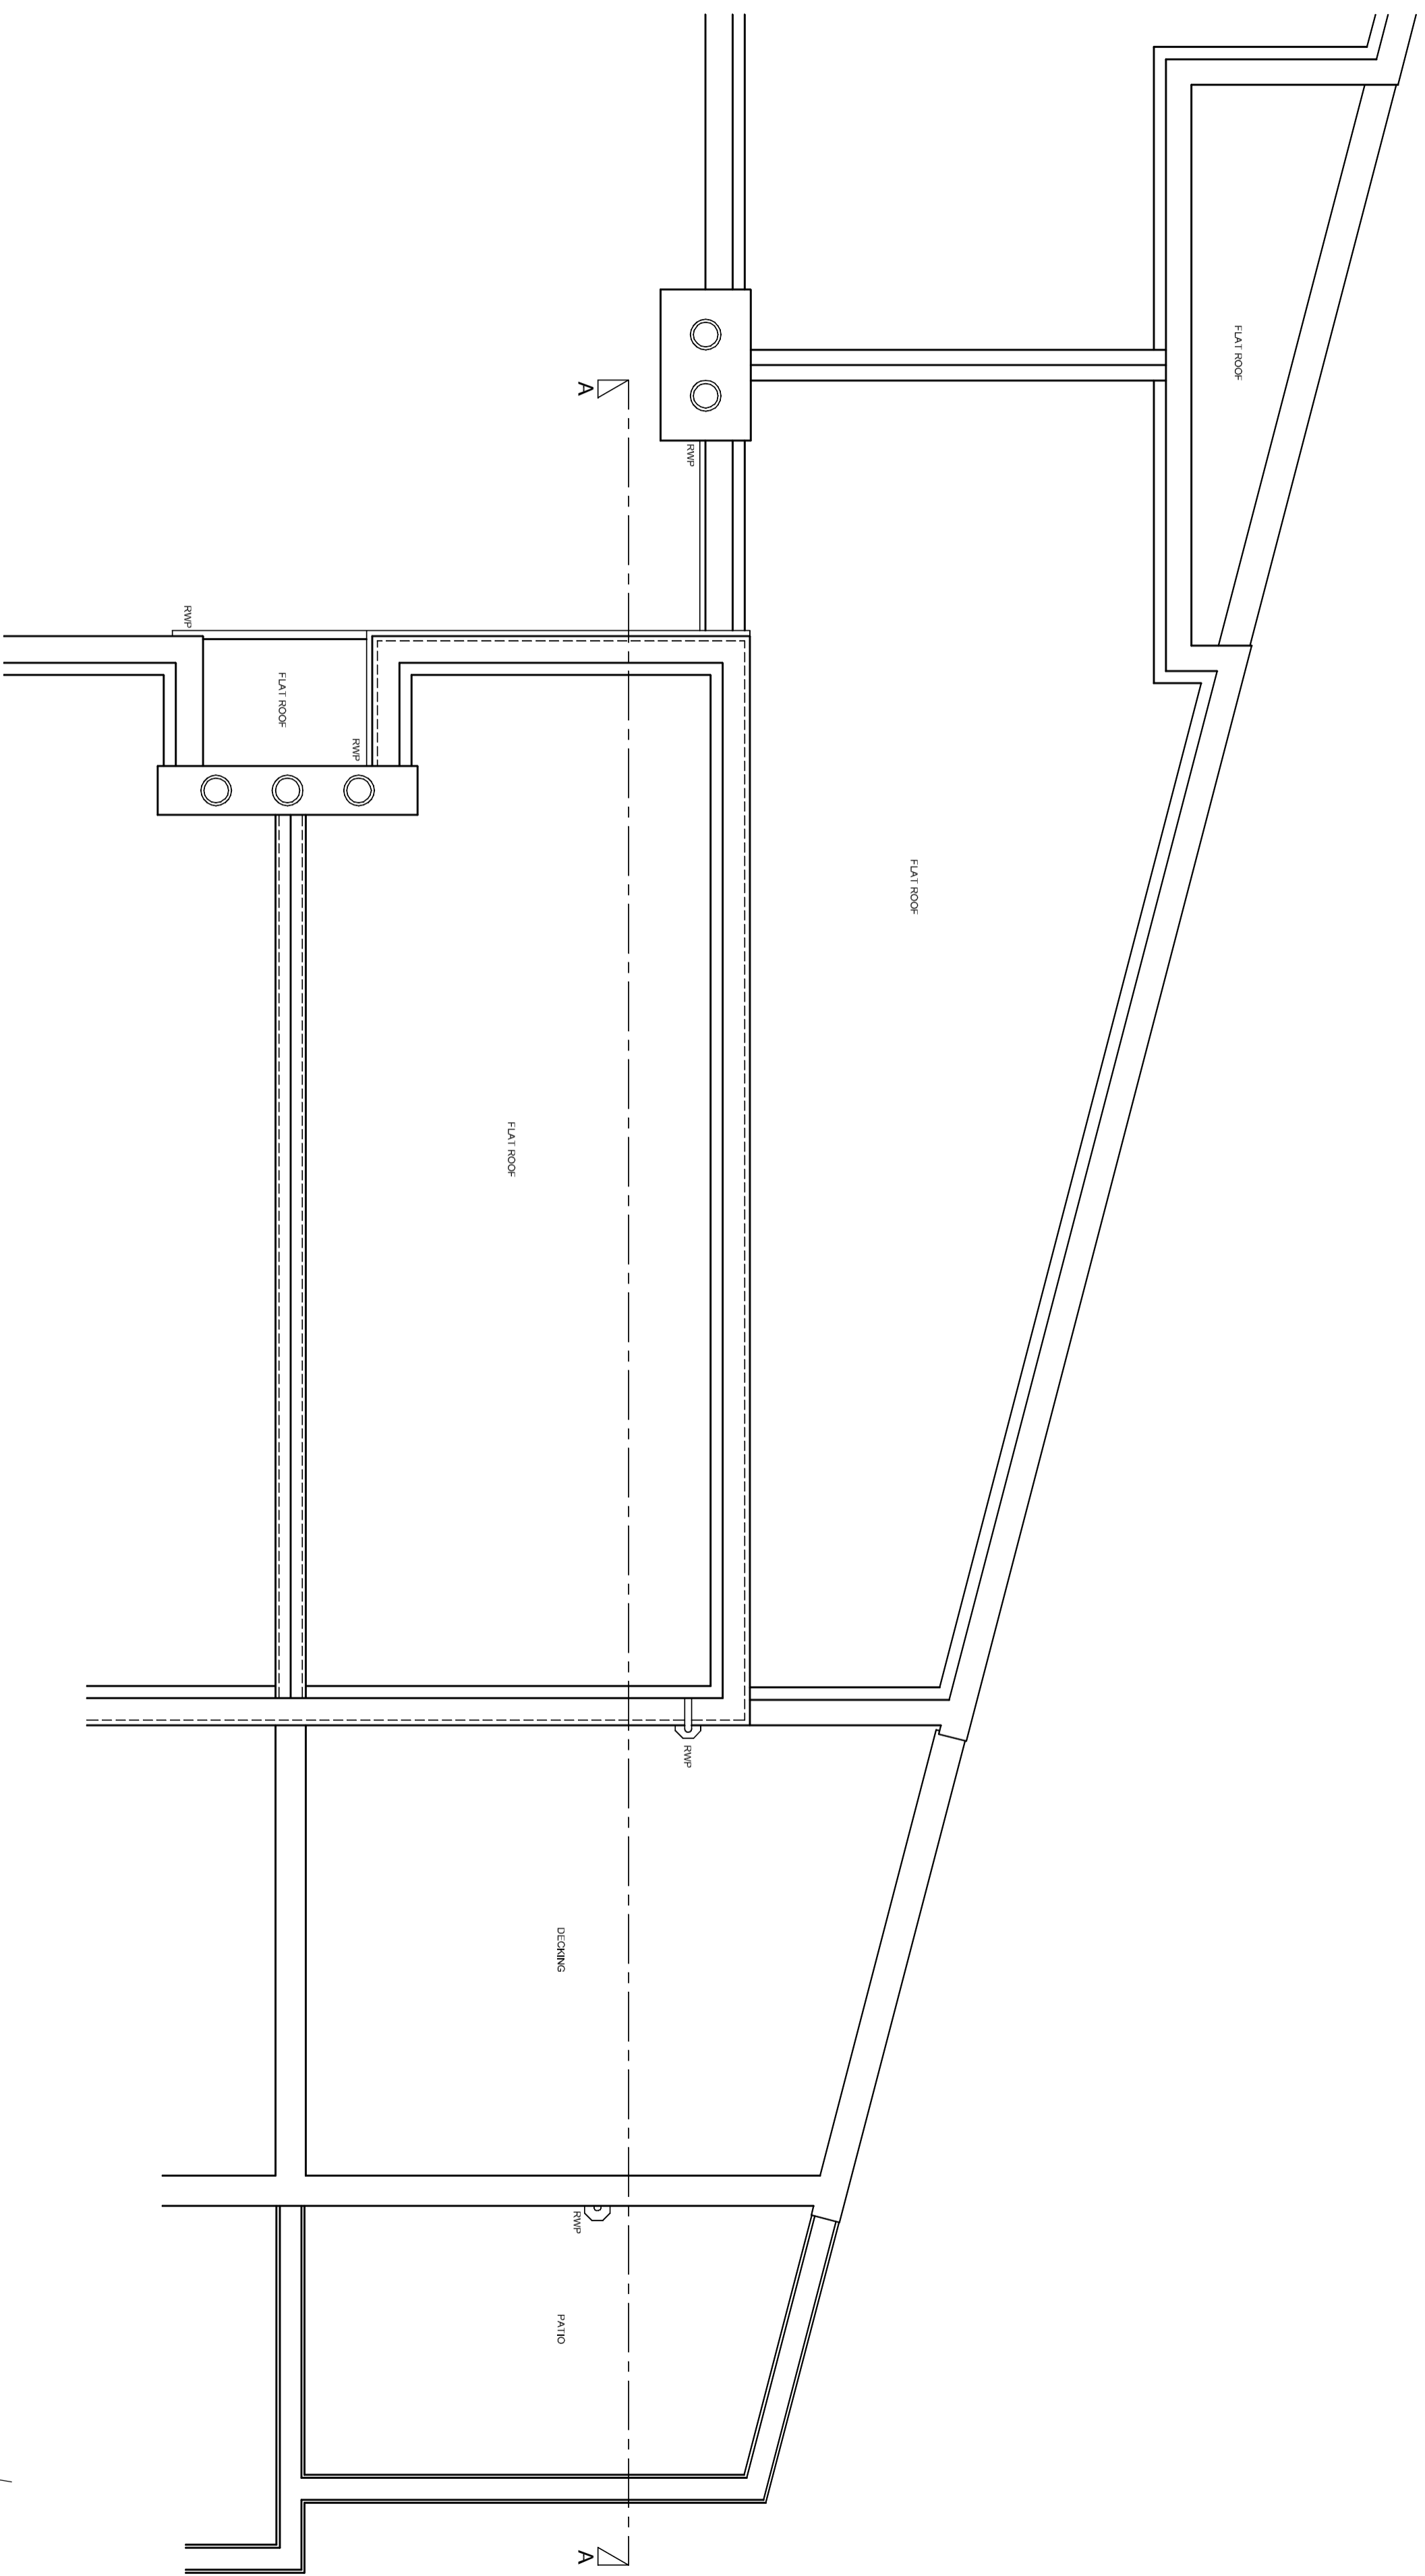

SCALE 1:50 @ A2



EXISTING ROOF PLAN

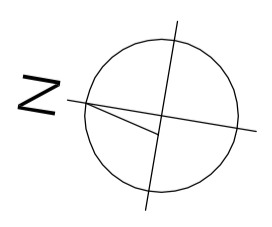


**JENLEA**  
 DESIGN DEVELOPMENTS LTD  
 Tel : 07961 196295  
 e-mail jdd@jenlea.net

CLIENT :  
 PROJECT : UNIT 6, 44 ST PAUL'S CRESCENT  
 LONDON, NW1 9TN

DESCRIPTION :  
 EXISTING ROOF PLAN

SCALE: 1 : 50 @ A2	DATE: FEBRUARY 2014	DRAWN BY: JDD
REF/DWG NO: JDD/SPC-E4	REVISION NO:	REVISION DATE:

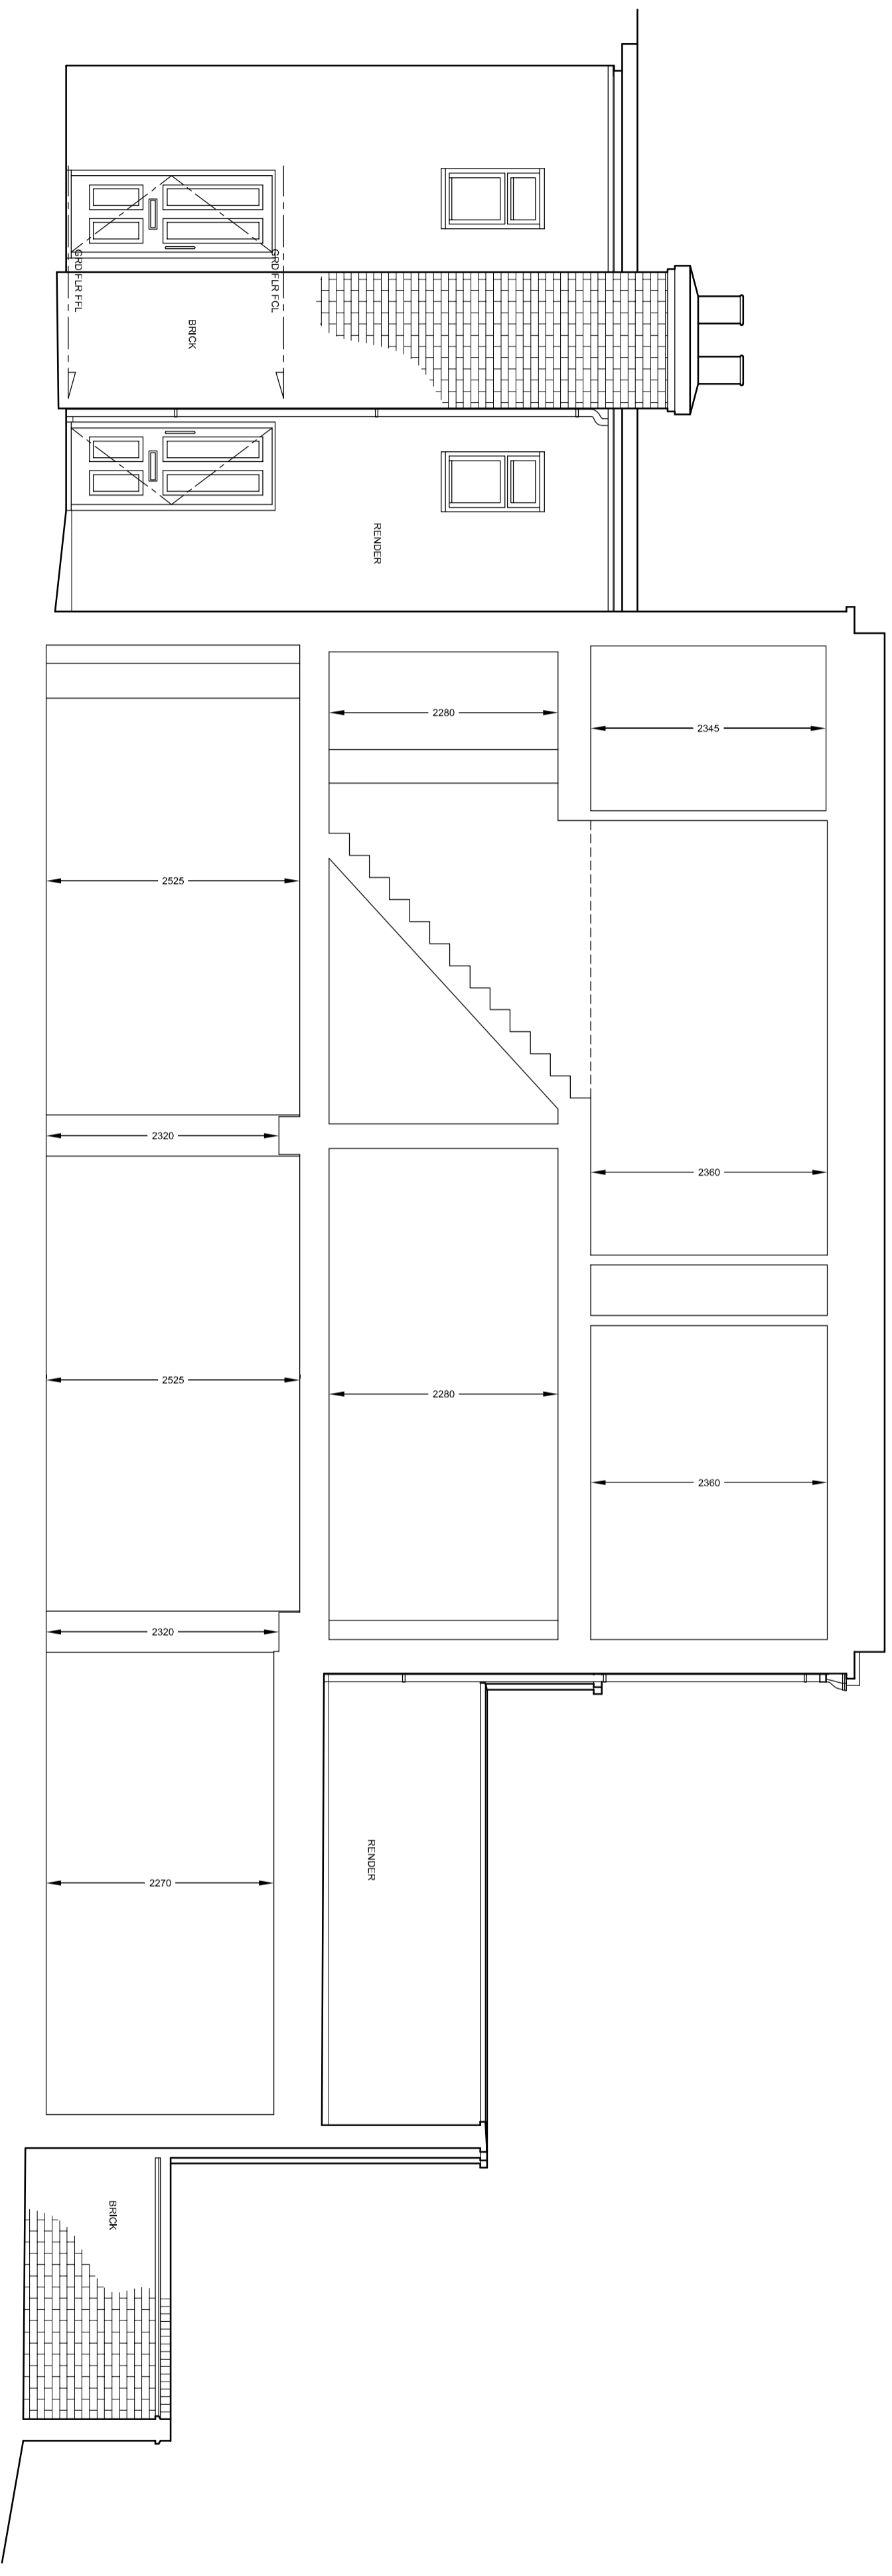


EXISTING SECTION A - A

SCALE 1:50 @ A2



<p><b>JENLEA</b> DESIGN DEVELOPMENTS LTD Tel : 07961 196295 e-mail <a href="mailto:jdd@jenlea.net">jdd@jenlea.net</a></p>		<p>PROJECT: UNIT 6, 44 ST PAULS CRESCENT LONDON, NW1 9TN</p>	
<p>CLIENT: EXISTING SECTION A - A</p>		<p>DATE: FEBRUARY 2014</p>	
<p>SCALE: 1 : 50 @ A2</p>		<p>DRAWN BY: JDD</p>	
<p>REF/DWG NO: JDD/SPC-E7</p>		<p>REVISION NO: REVISION DATE:</p>	

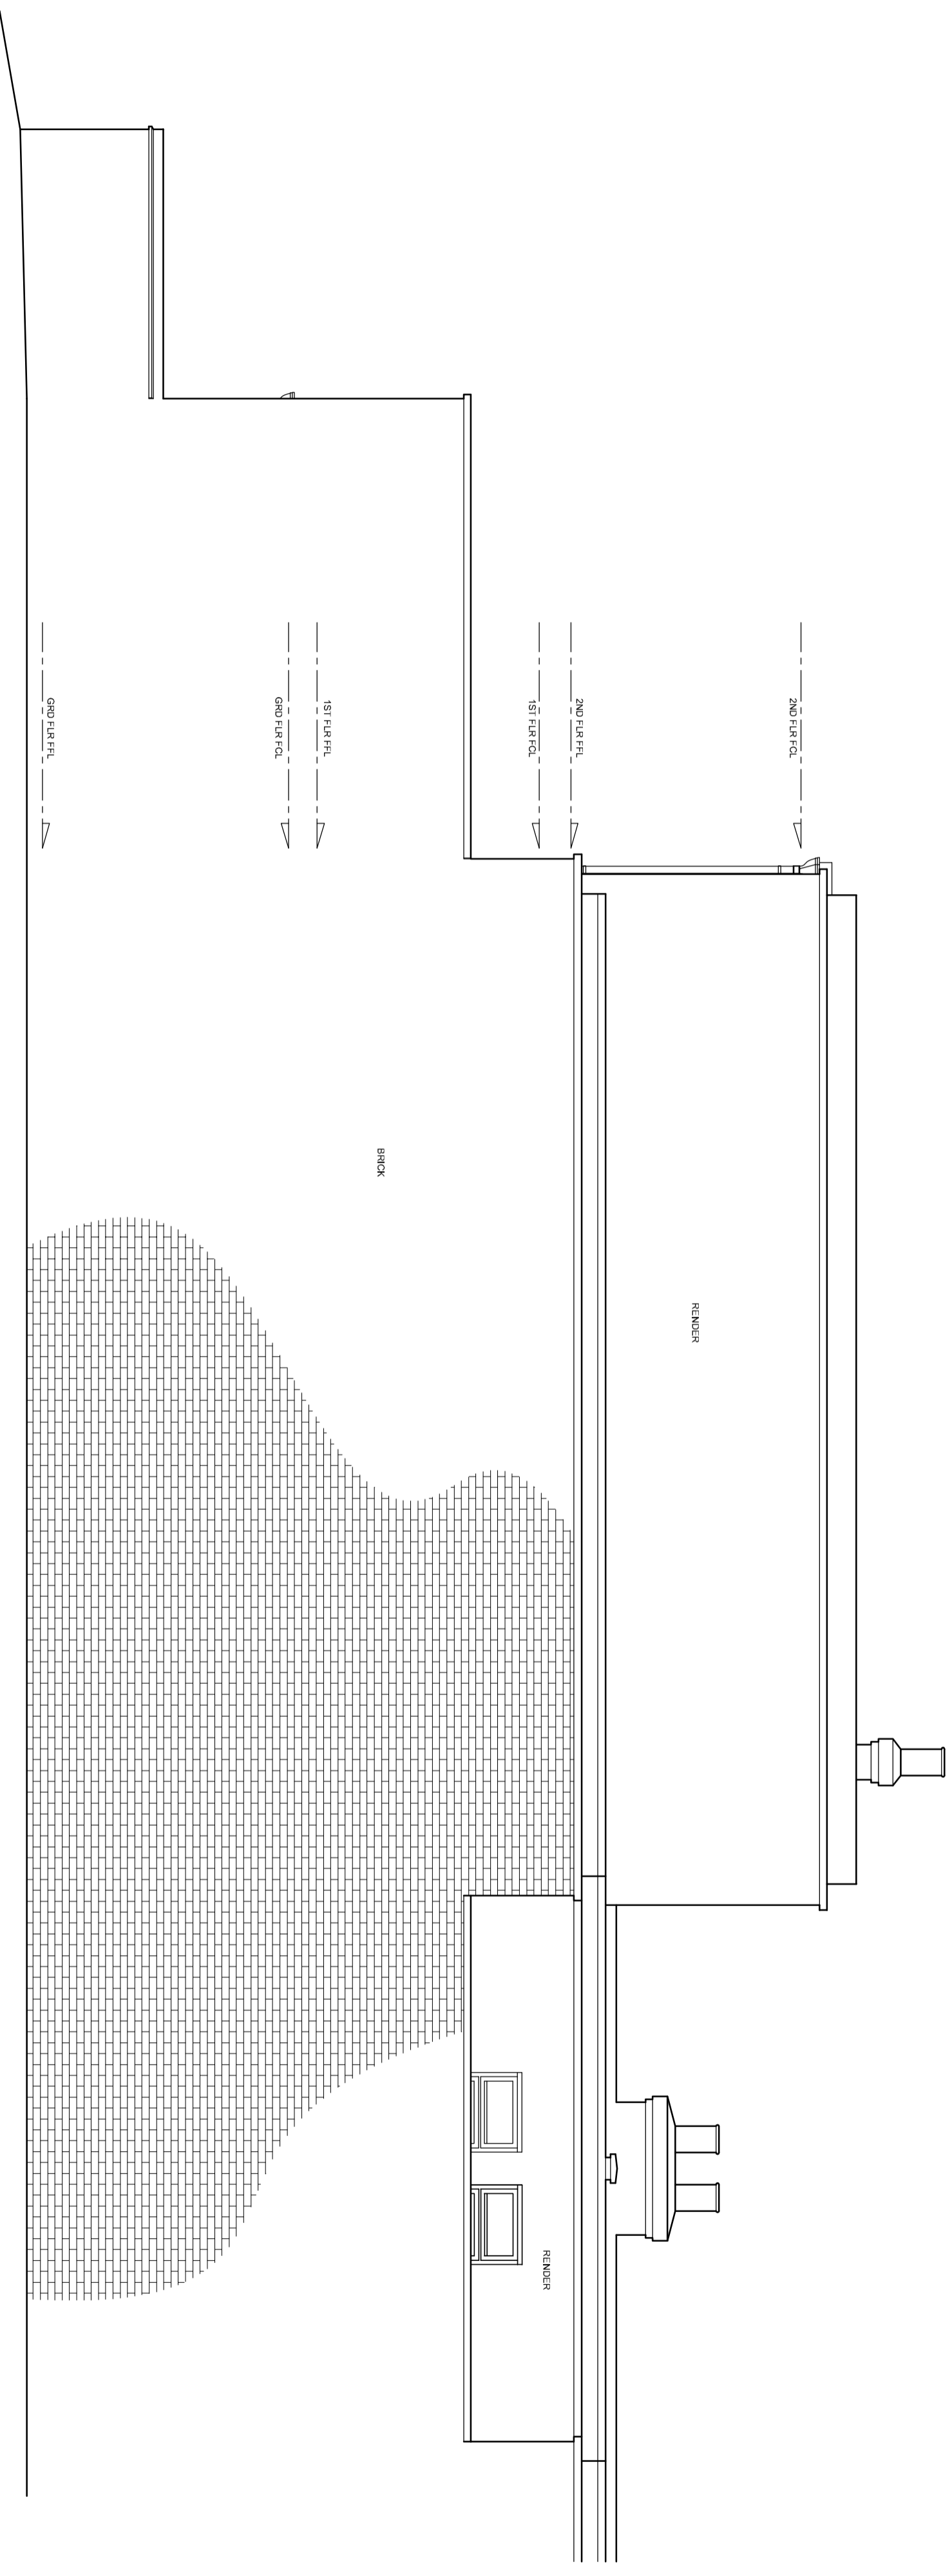

EXISTING SIDE ELEVATION (SOUTH)

SCALE 1:50 @ A2



<p><b>JENLEA</b> DESIGN DEVELOPMENTS LTD Tel : 07961 196295 e-mail jdc@jenlea.net</p>		<p>PROJECT: UNIT 6, 44 ST PAUL'S CRESCENT LONDON, NW1 9TN</p>	
<p>CLIENT: EXISTING SIDE ELEVATION</p>		<p>DATE: FEBRUARY 2014</p>	
<p>SCALE: 1 : 50 @ A2</p>		<p>DRAWN BY: JDD</p>	
<p>REF/DWG NO: JDD/SPC-E6</p>		<p>REVISION NO: REVISION DATE:</p>	