


Scale:1:50

1. All dimensions and levels to be checked on site. Client to be notified of any discrepancies.
2. All structural details to be checked against the structural engineers drawings.
3. This drawing to be read in conjunction with the other relevant project drawings and in addition, with structural, M & E engineers, approved sub-contractors drawings and current instructions.
4. All work to be undertaken with the requirements of the current Building and Water Regulations.
5. Do not scale. Use figured dimensions only. All dimensions to be checked on site prior to construction.



59 Green Leys
Nottingham, NG2 7RX
t: +44 (0)115 921 52 52
f: +44 (0)844 443 52 50
e: info@gaadesign.co.uk



DESIGN LTD


CLIENT NAME: -

PROJECT NAME: Unit 4 St Pauls Cresent

DRAWING TITLE: Proposed first floor plan

PROJECT NO.	DRAWING NO.	REV.	SCALE(S)	STATUS		DATE DRAWN	DRAWN BY	CHECKED BY
386	A1 - 101	-	1:50 @ A1	PLANNING		15.07.2014	ASM	SSB

* This drawing is copyright. Figured dimensions only to be taken from this drawing. All dimensions to be checked on site. Architects to be informed immediately of any discrepancies before work proceeds.

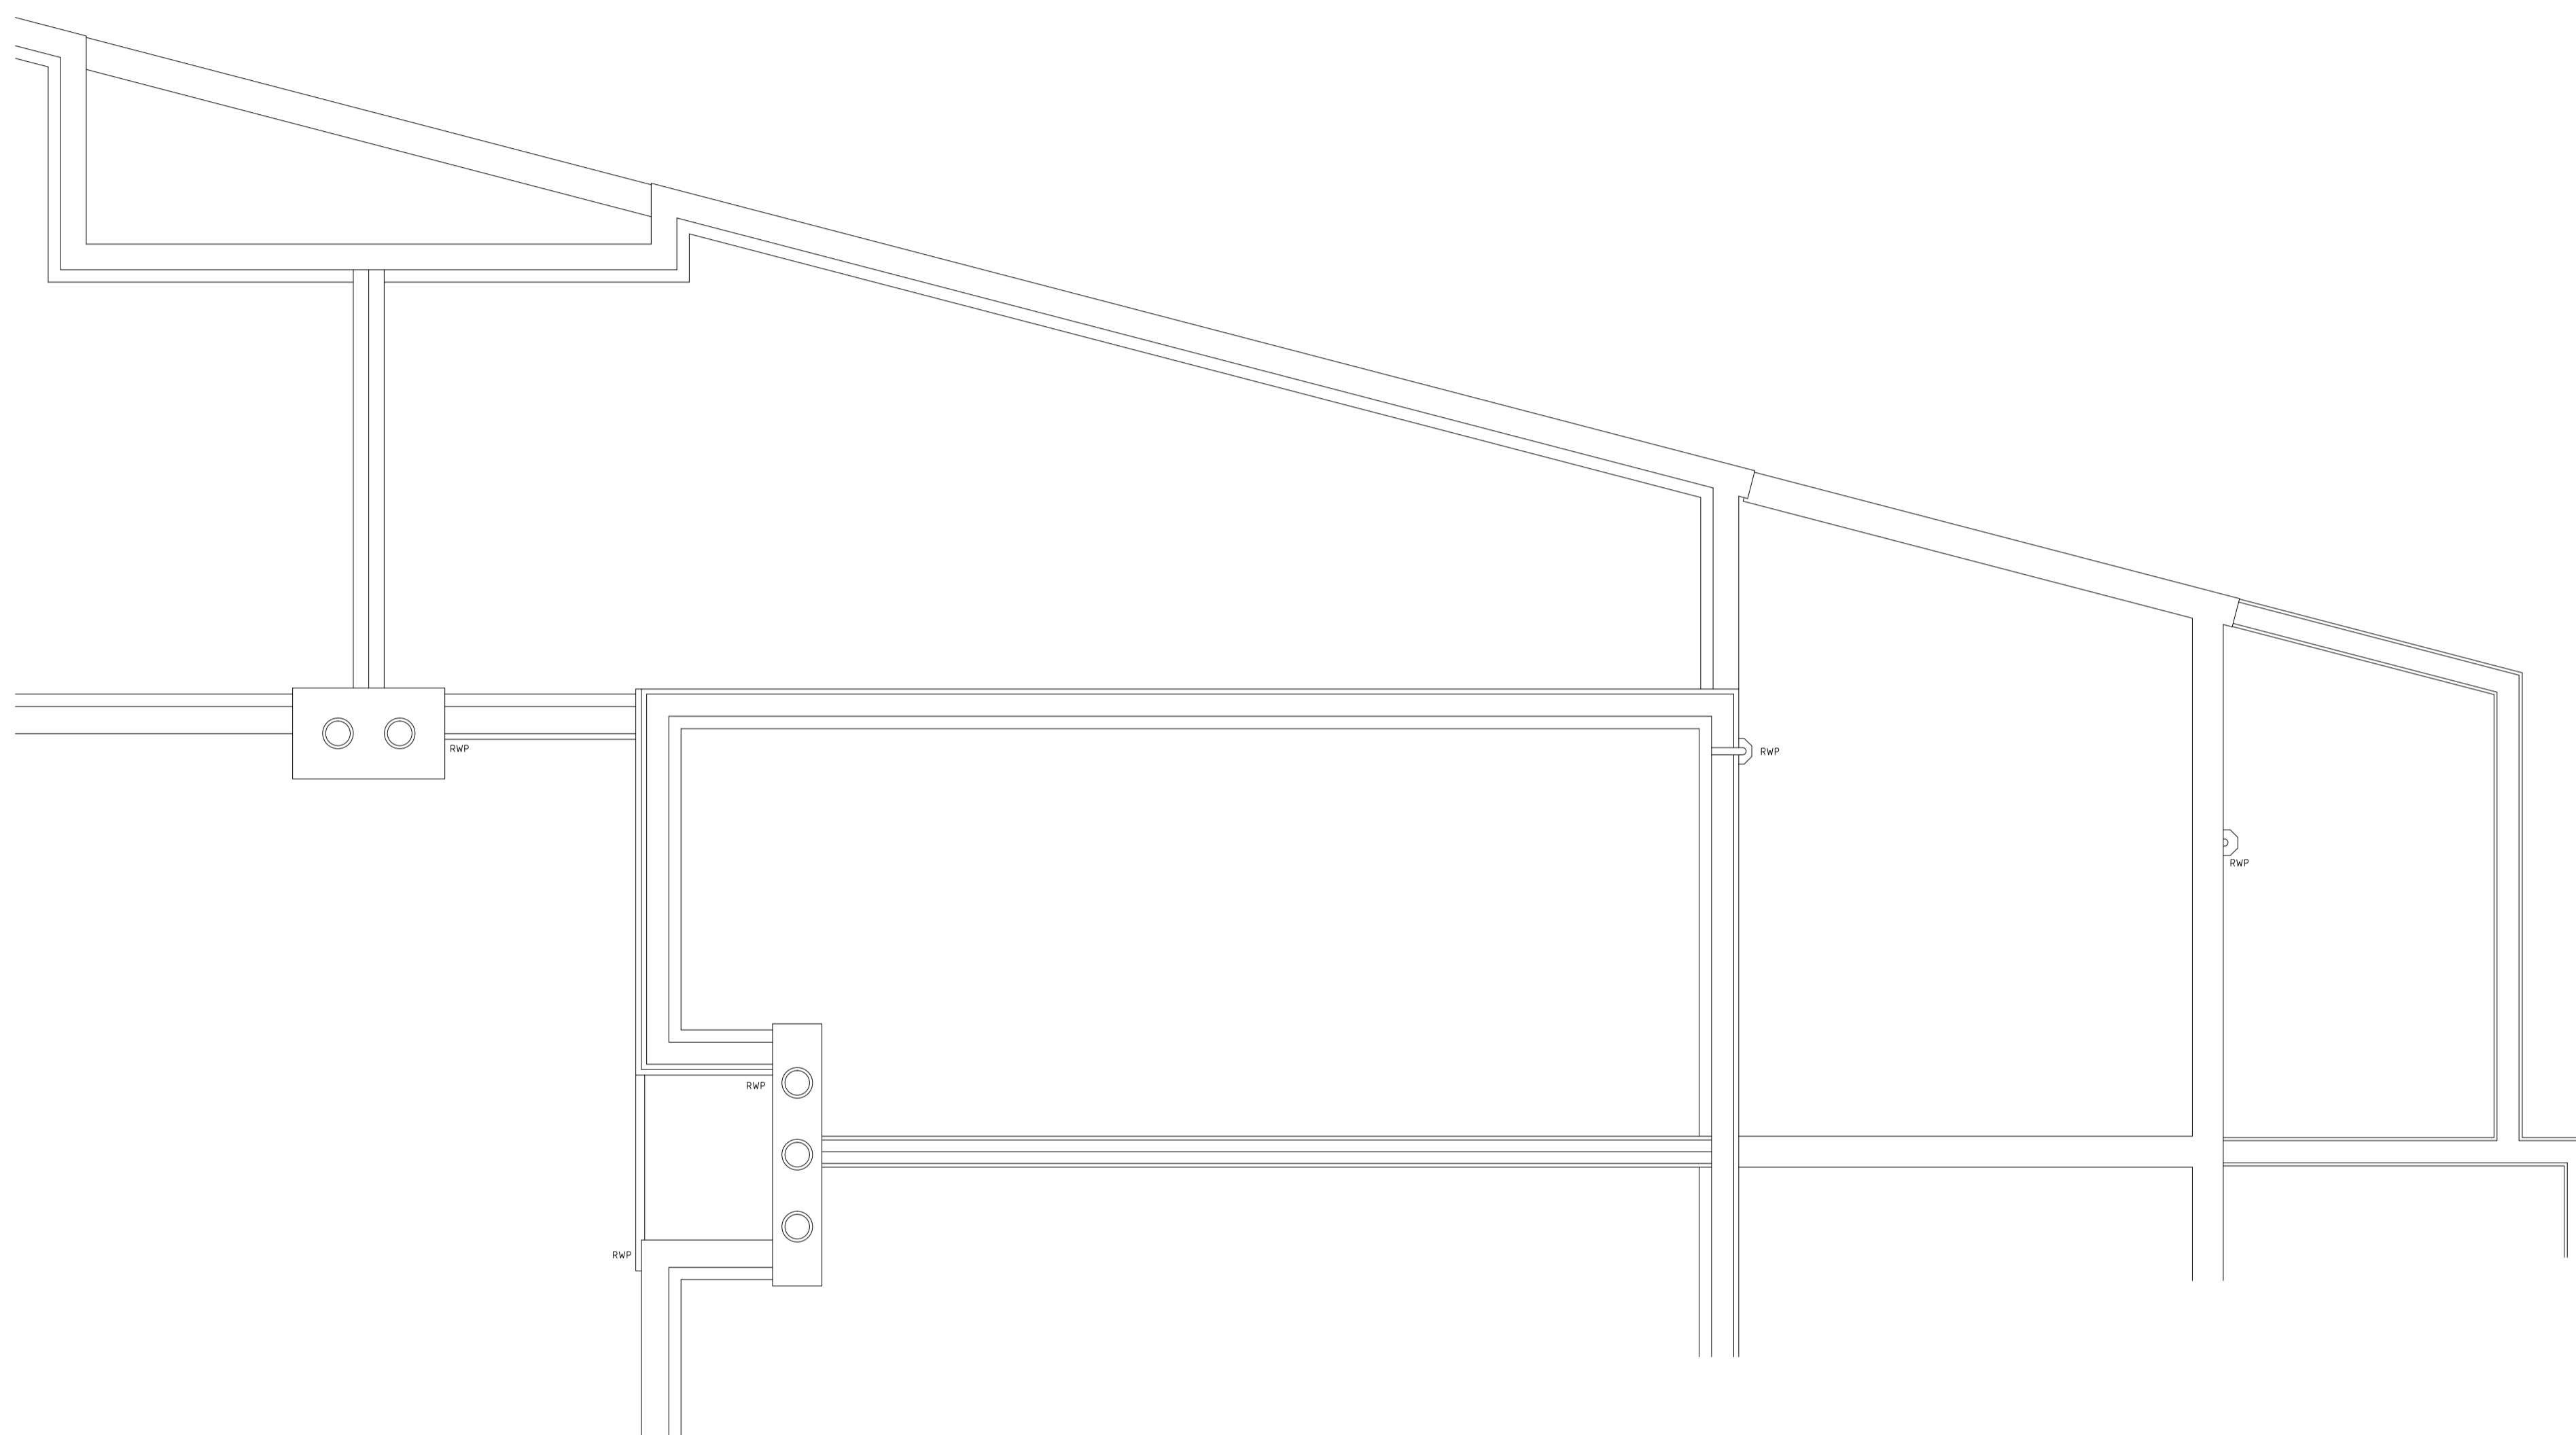

Scale:1:50

1. All dimensions and levels to be checked on site. Client to be notified of any discrepancies.
2. All structural details to be checked against the structural engineers drawings.
3. This drawing to be read in conjunction with the other relevant project drawings and in addition, with structural, M & E engineers, approved sub-contractors drawings and current instructions.
4. All work to be undertaken with the requirements of the current Building and Water Regulations.
5. Do not scale. Use figured dimensions only. All dimensions to be checked on site prior to construction.

[illegible]



Scale:1:50



Scale:1:50



Scale:1:50

[illegible]



CLIENT NAME :					-				
PROJECT NAME :					Unit 4 St Pauls Cresent				
DRAWING TITLE :					Proposed section A-A				
PROJECT NO.	DRAWING NO.	REV.	SCALE(S)	STATUS		DATE DRAWN	DRAWN BY	CHECKED BY	
386	A1 - 105	-	1:50 @A1	PLANNING		15.07.2014	ASM	SSB	