




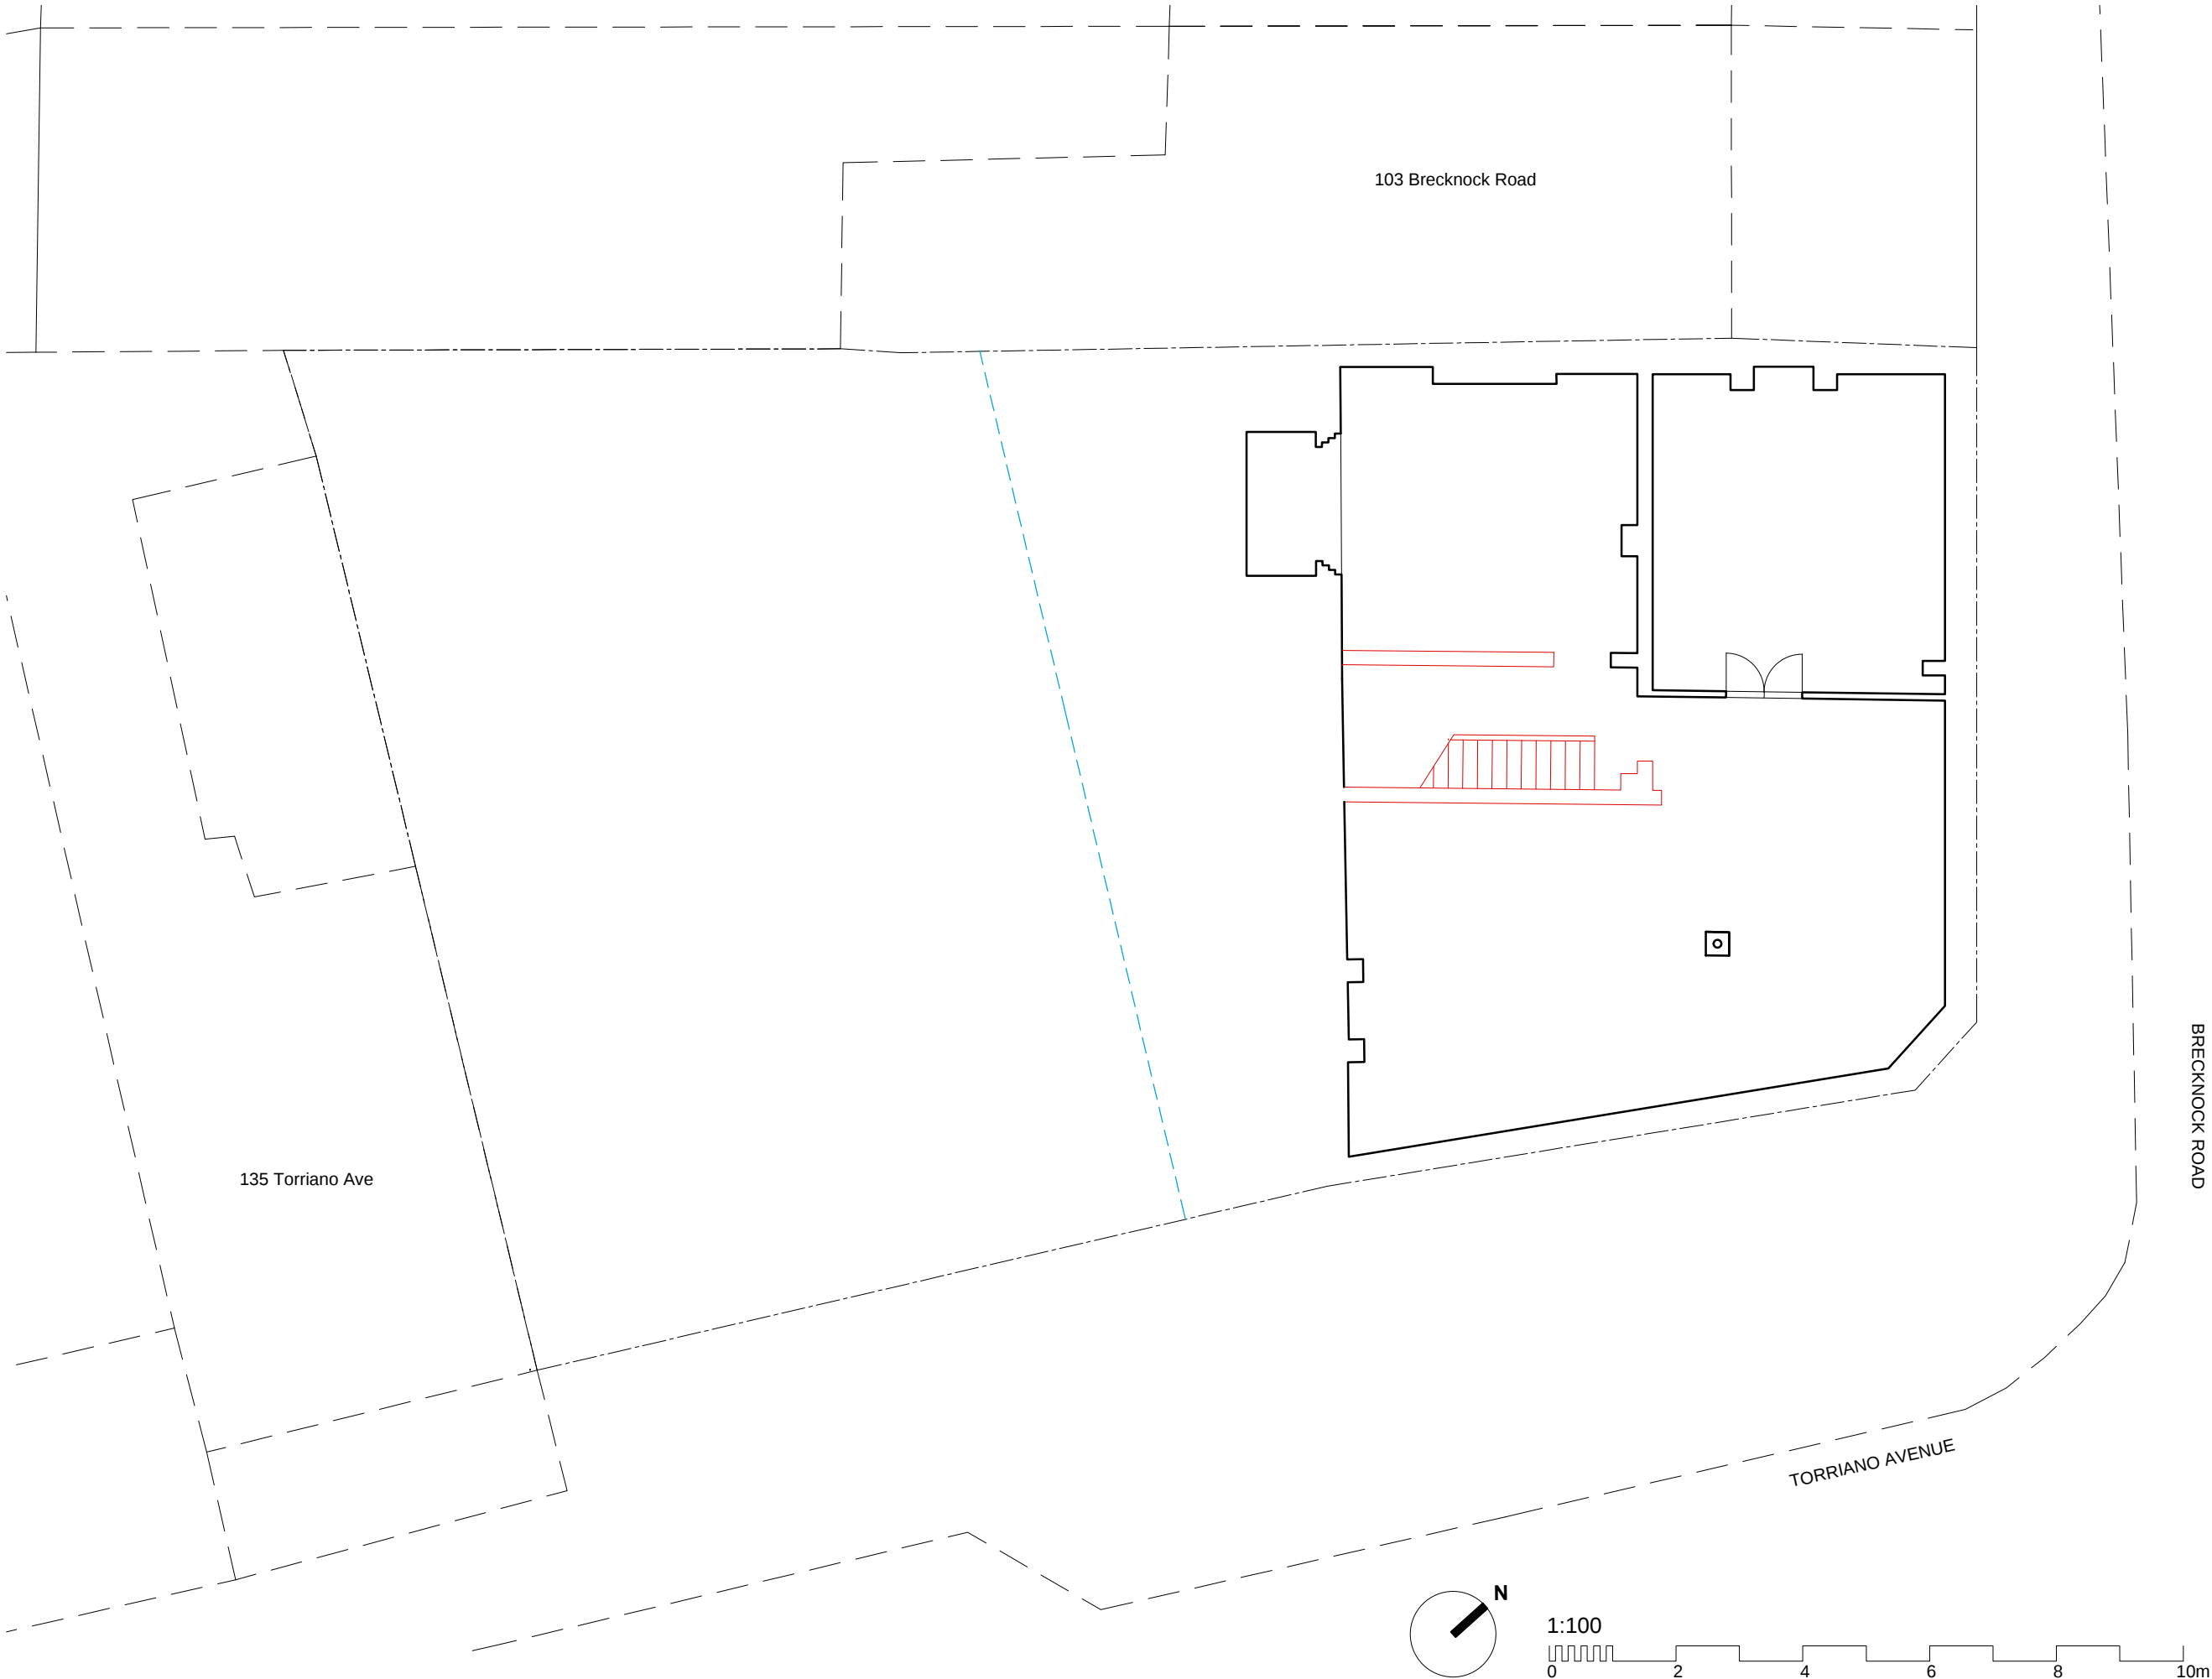

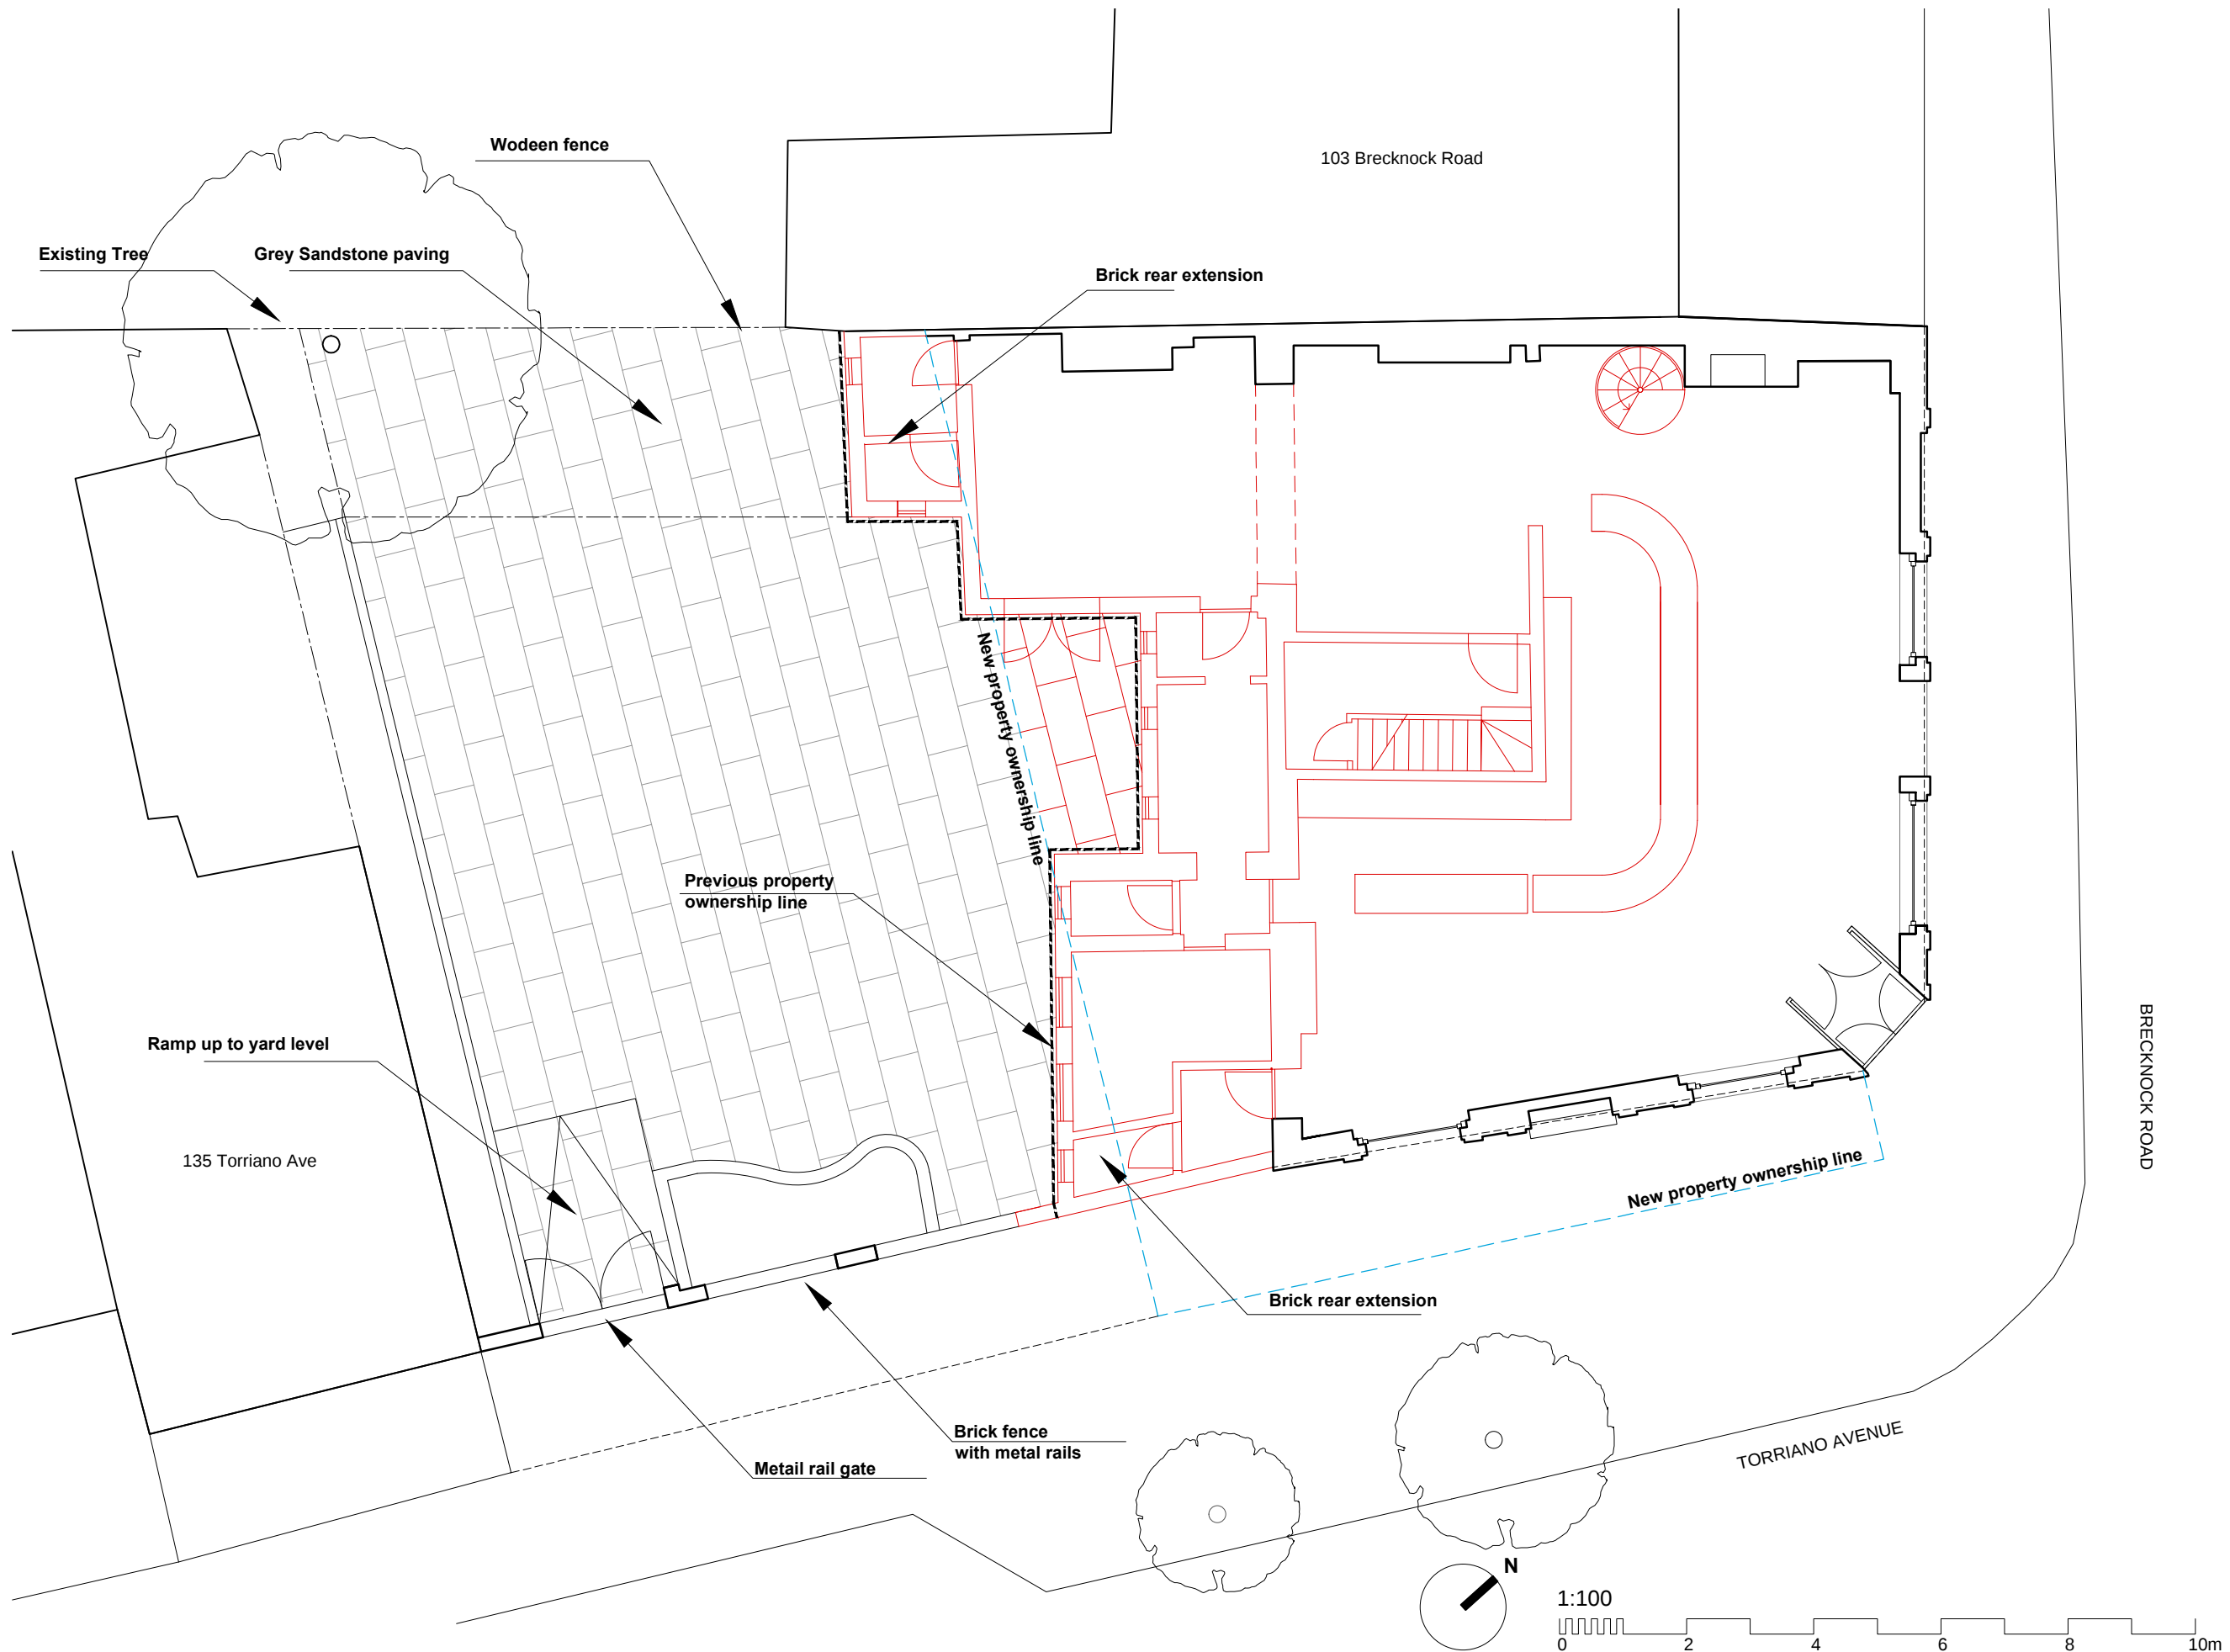

..... PROPOSED
—— DEMOLITION

Martin Evans Architects © 18 Charlotte Road London EC2A 3PB tel 020 7729 2474	
JOB The Leighton 101 Brecknock Road London, N7 0DA	
TITLE GROUND FLOOR PLAN (DEMOLITION)	
DATE	17.06.2014
SCALE	1:100 @ A3
DRAWN	B.A.
DRAWING NO. BRE-DEM-GA-02	

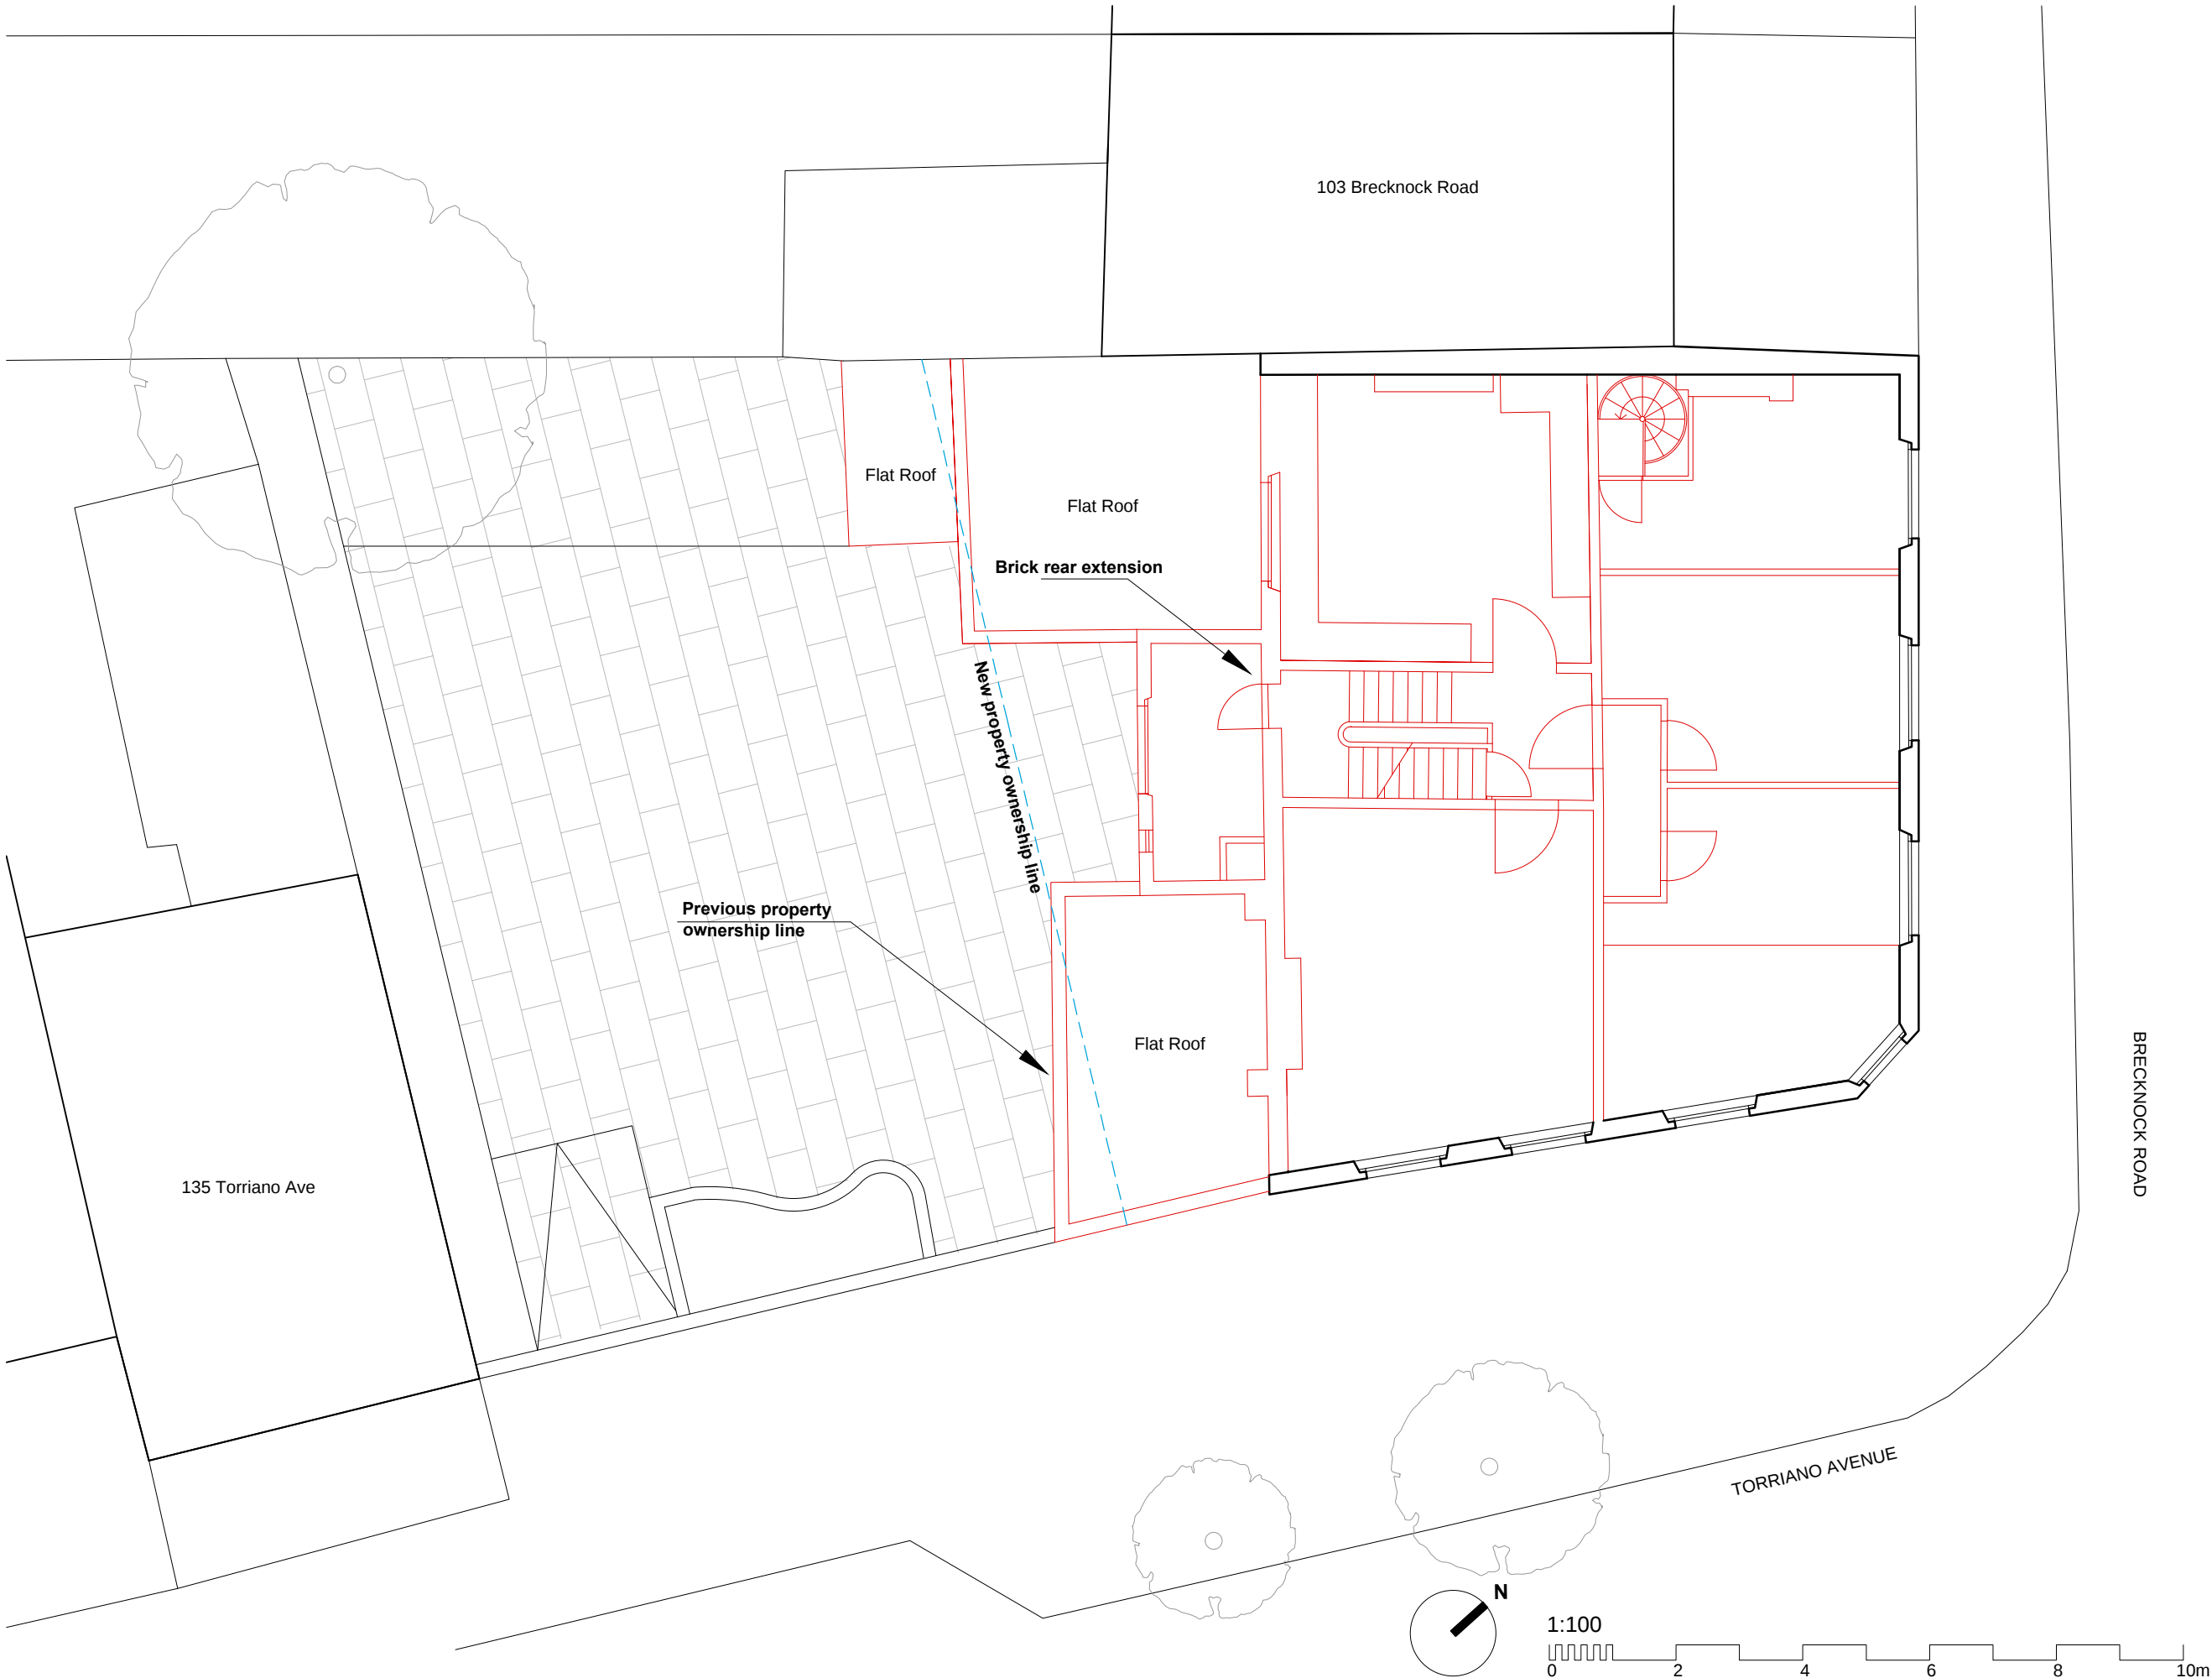

PROPOSED

DEMOLITION

Martin Evans
Architects ©
18 Charlotte Road
London EC2A 3PB
tel 020 7729 2474

JOB
The Leighton
101 Brecknock Road
London, N7 0DA

TITLE
FIRTS FLOOR PLAN
(DEMOLITION)

DATE	17.06.2014
SCALE	1:100 @ A3
DRAWN	B.A.

DRAWING NO. BRE-DEM-GA-03



..... PROPOSED

—— DEMOLITION

Martin Evans
Architects ©
18 Charlotte Road
London EC2A 3PB
tel 020 7729 2474

JOB
The Leighton
101 Brecknock Road
London, N7 0DA

TITLE
SECOND FLOOR PLAN
(DEMOLITION)

DATE	17.06.2014
SCALE	1:100 @ A3
DRAWN	B.A.

DRAWING NO. BRE-DEM-GA-04



NOTES
DO NOT SCALE FROM THIS DRAWING
DEMOLITION

PROPOSED
DEMOLITION


Martin Evans
Architects ©
18 Charlotte Road
London EC2A 3PB
tel 020 7729 2474

JOB
The Leighton
101 Brecknock Road
London, N7 0DA


TITLE
ROOF PLAN
(DEMOLITION)

DATE	17.06.2014
SCALE	1:100 @ A3
DRAWN	B.A.

DRAWING NO. BRE-DEM-GA-05

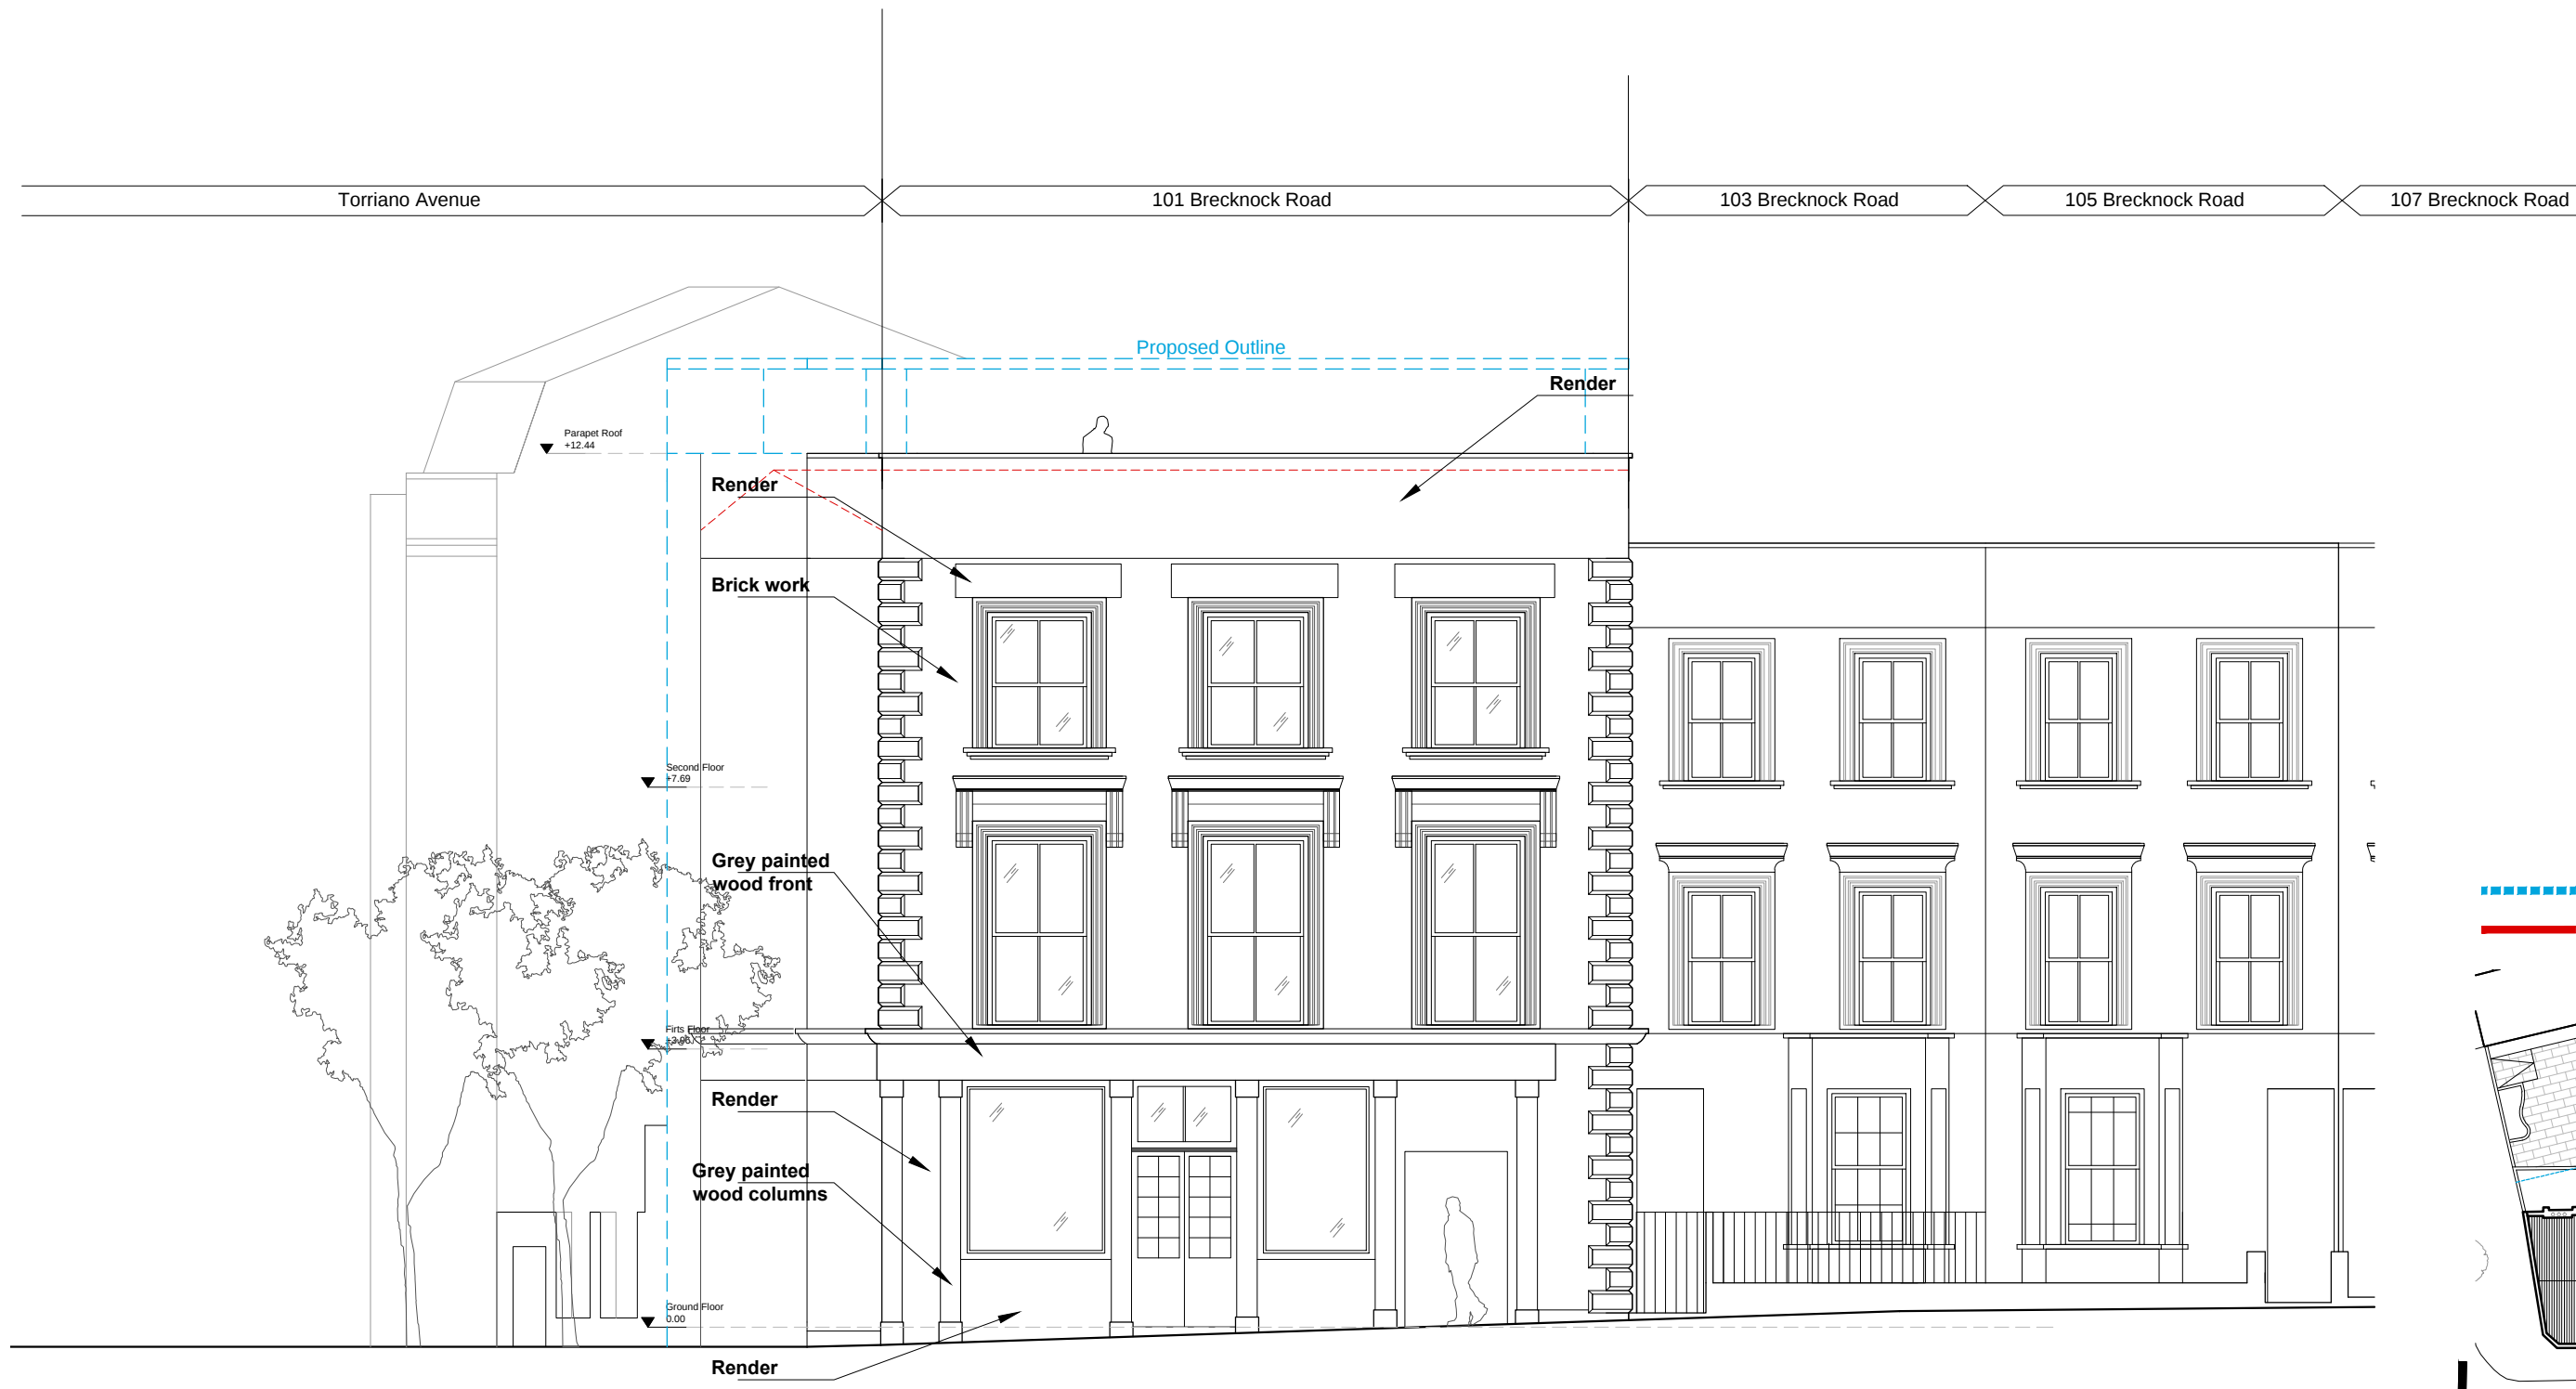

..... PROPOSED
—— DEMOLITION

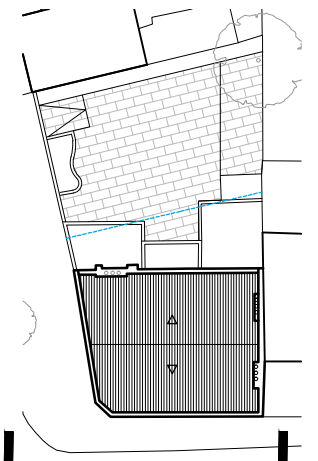



ELEVATION_ BRECKNOCK ROAD
1/100

1:100
0 2 4 6 8 10m

Martin Evans Architects © 18 Charlotte Road London EC2A 3PB tel 020 7729 2474	
JOB The Leighton 101 Brecknock Road London, N7 0DA	
TITLE Brecknock Road Elevation (DEMOLITION)	
DATE	17.06.2014
SCALE	1:100 @ A3
DRAWN	B.A.
DRAWING NO. BRE-DEM-GA-06	



ELEVATION_ TORRIANO AVENUE
1/100

 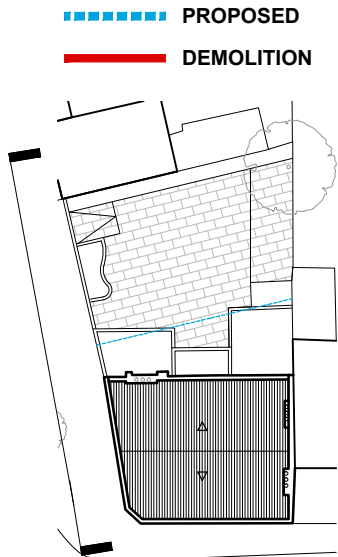




Martin Evans
Architects ©
18 Charlotte Road
London EC2A 3PB
tel 020 7729 2474

JOB
The Leighton
101 Brecknock Road
London, N7 0DA

TITLE
Torriano Ave. Elevation
(DEMOLITION)

DATE	17.06.2014
SCALE	1:100 @ A3
DRAWN	B.A.

DRAWING NO. BRE-DEM-GA-07

 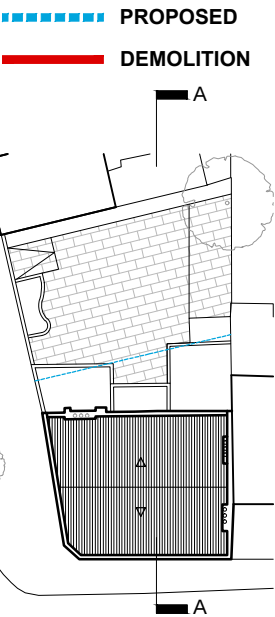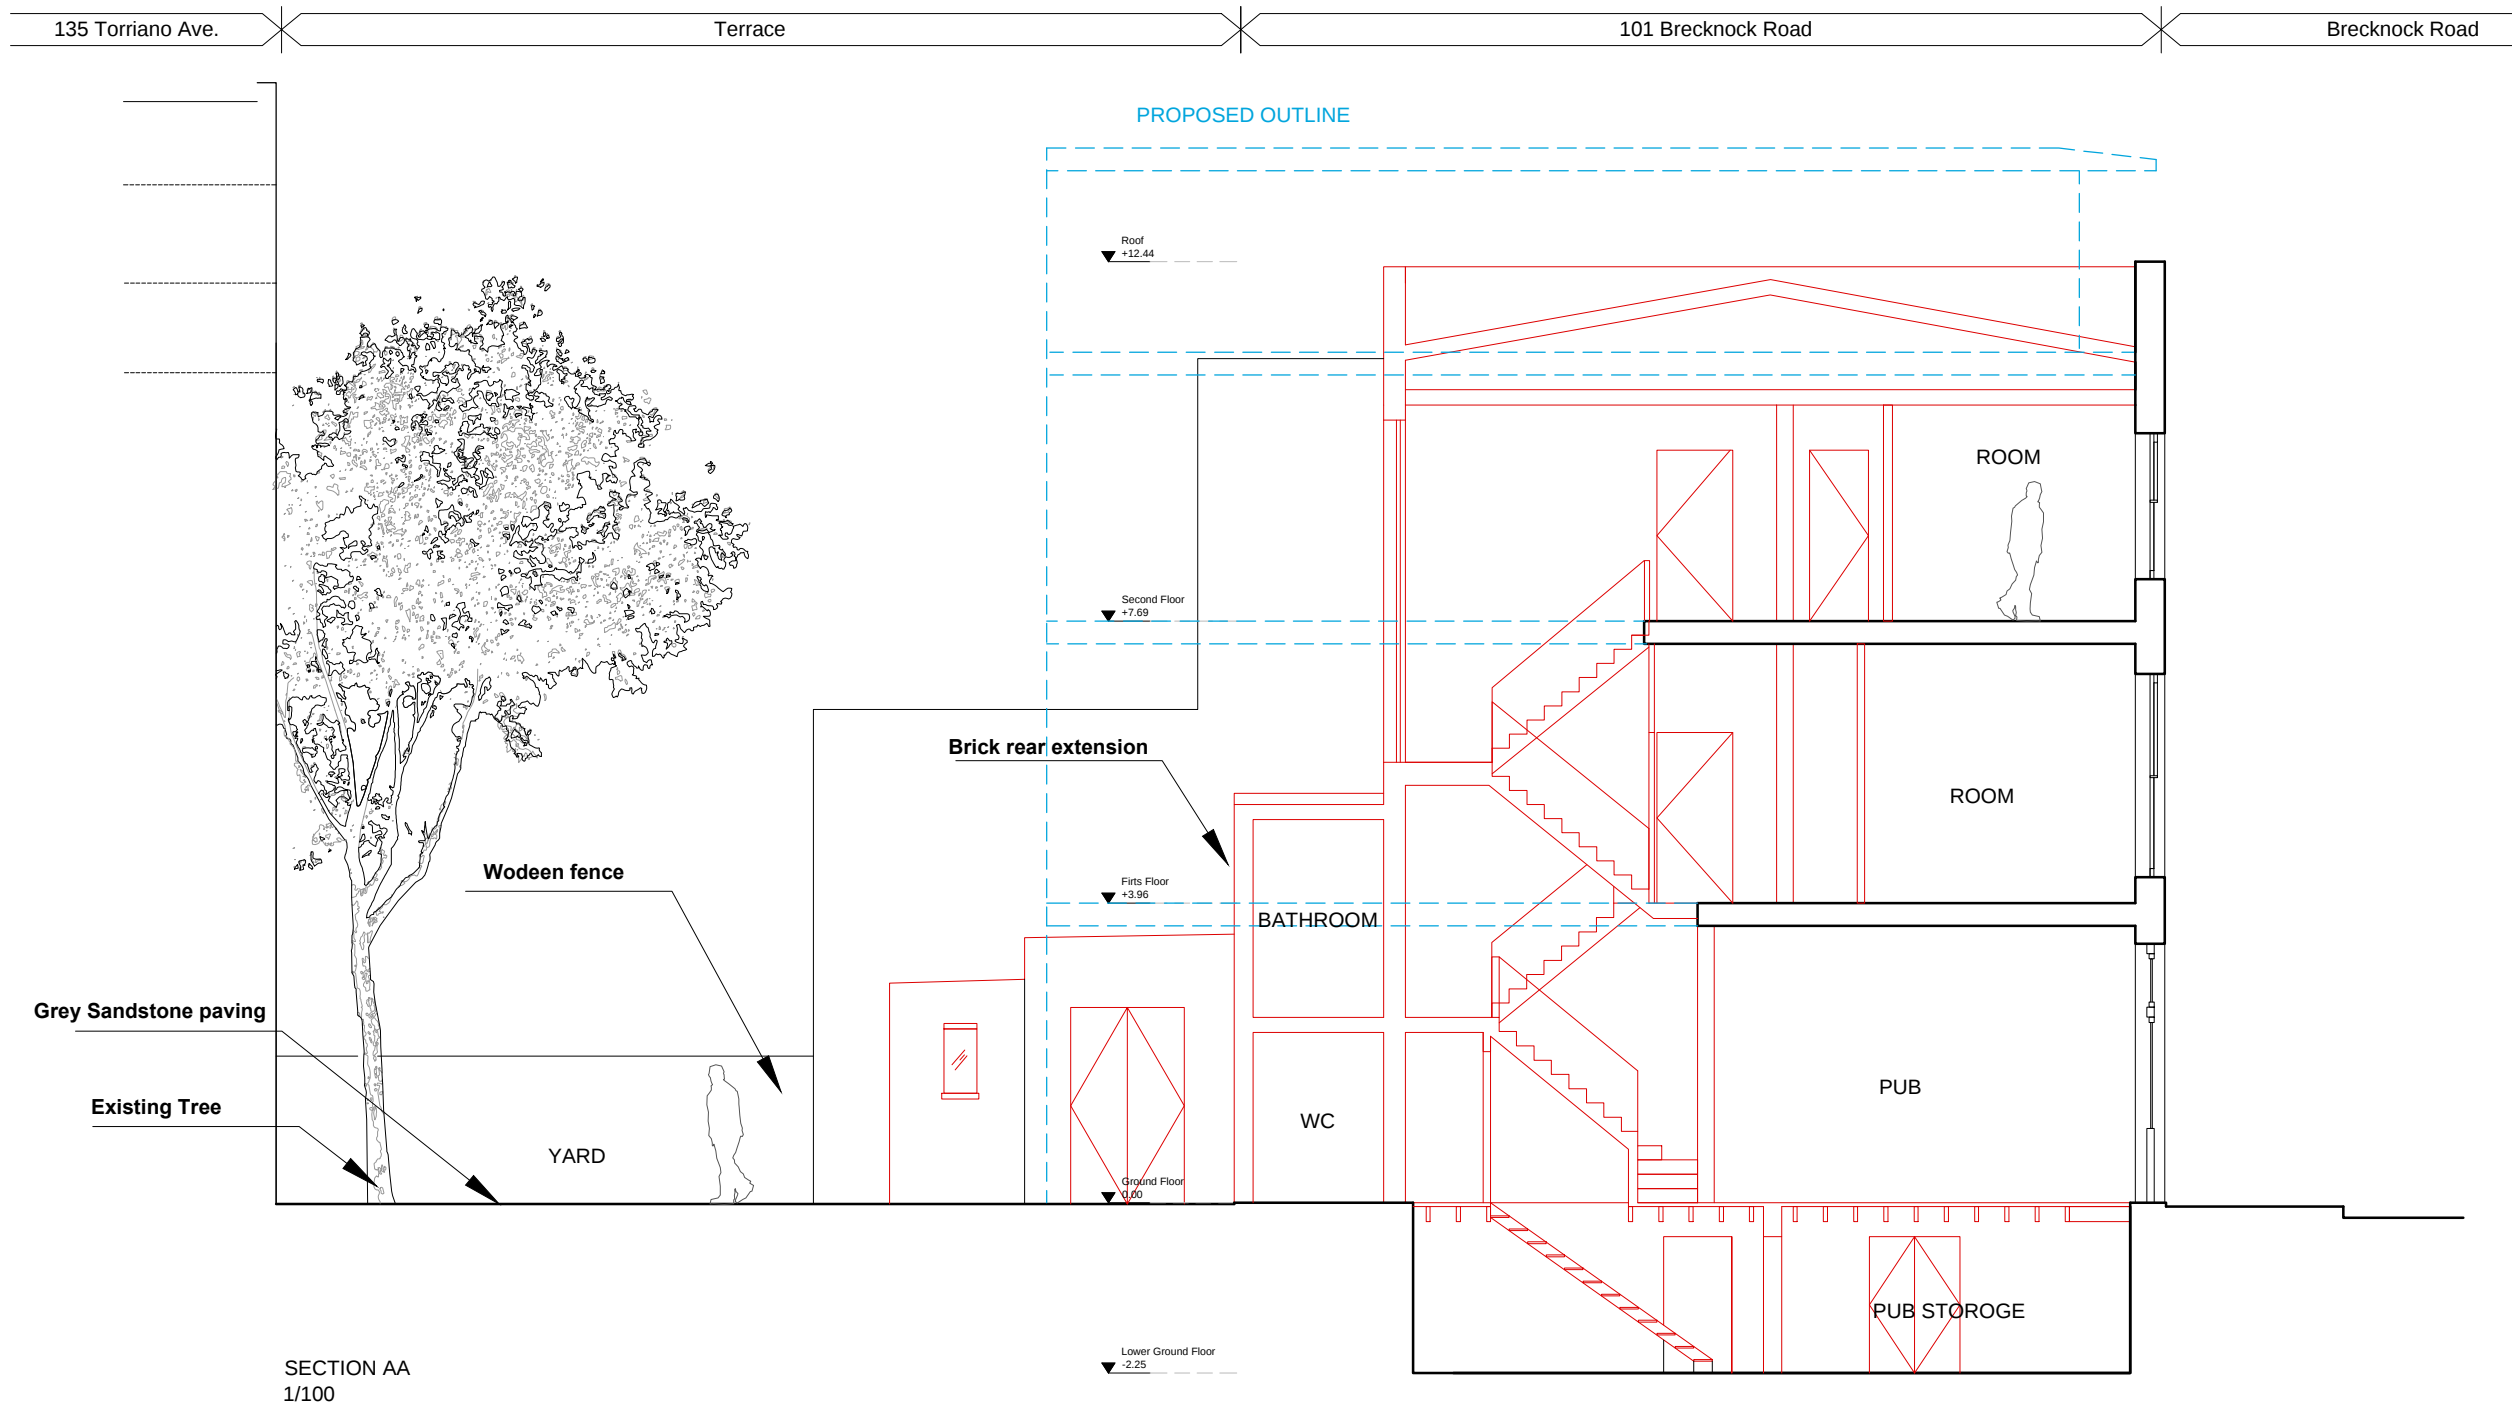

Martin Evans Architects © 18 Charlotte Road London EC2A 3PB tel 020 7729 2474	
JOB The Leighton 101 Brecknock Road London, N7 0DA	
TITLE Section AA (DEMOLITION)	
DATE	17.06.2014
SCALE	1:100 @ A3
DRAWN	B.A.
DRAWING NO. BRE-DEM-GA-08	

125 127 129 131 133 135 Yard 101 Brecknok Rd Brecknok Road Willbury House




CONTEXT ELEVATION_TORRIANO AVENUE
1/250

95 97 99 Torriano Avenue 101 103 105 107 109 111 113 Leighton Grove



CONTEXT ELEVATION_BRECKNOCK ROAD
1/250

----- PROPOSED
----- DEMOLITION

 

Martin Evans
Architects ©
18 Charlotte Road
London EC2A 3PB
tel 020 7729 2474

JOB
The Leighton
101 Brecknock Road
London, N7 0DA

TITLE
Brecknock Road & Torriano Ave. Elevation
(DEMOLITION)

DATE	17.06.2014
SCALE	1:250 @ A3
DRAWN	B.A.

DRAWING NO. BRE-DEM-GA-09