




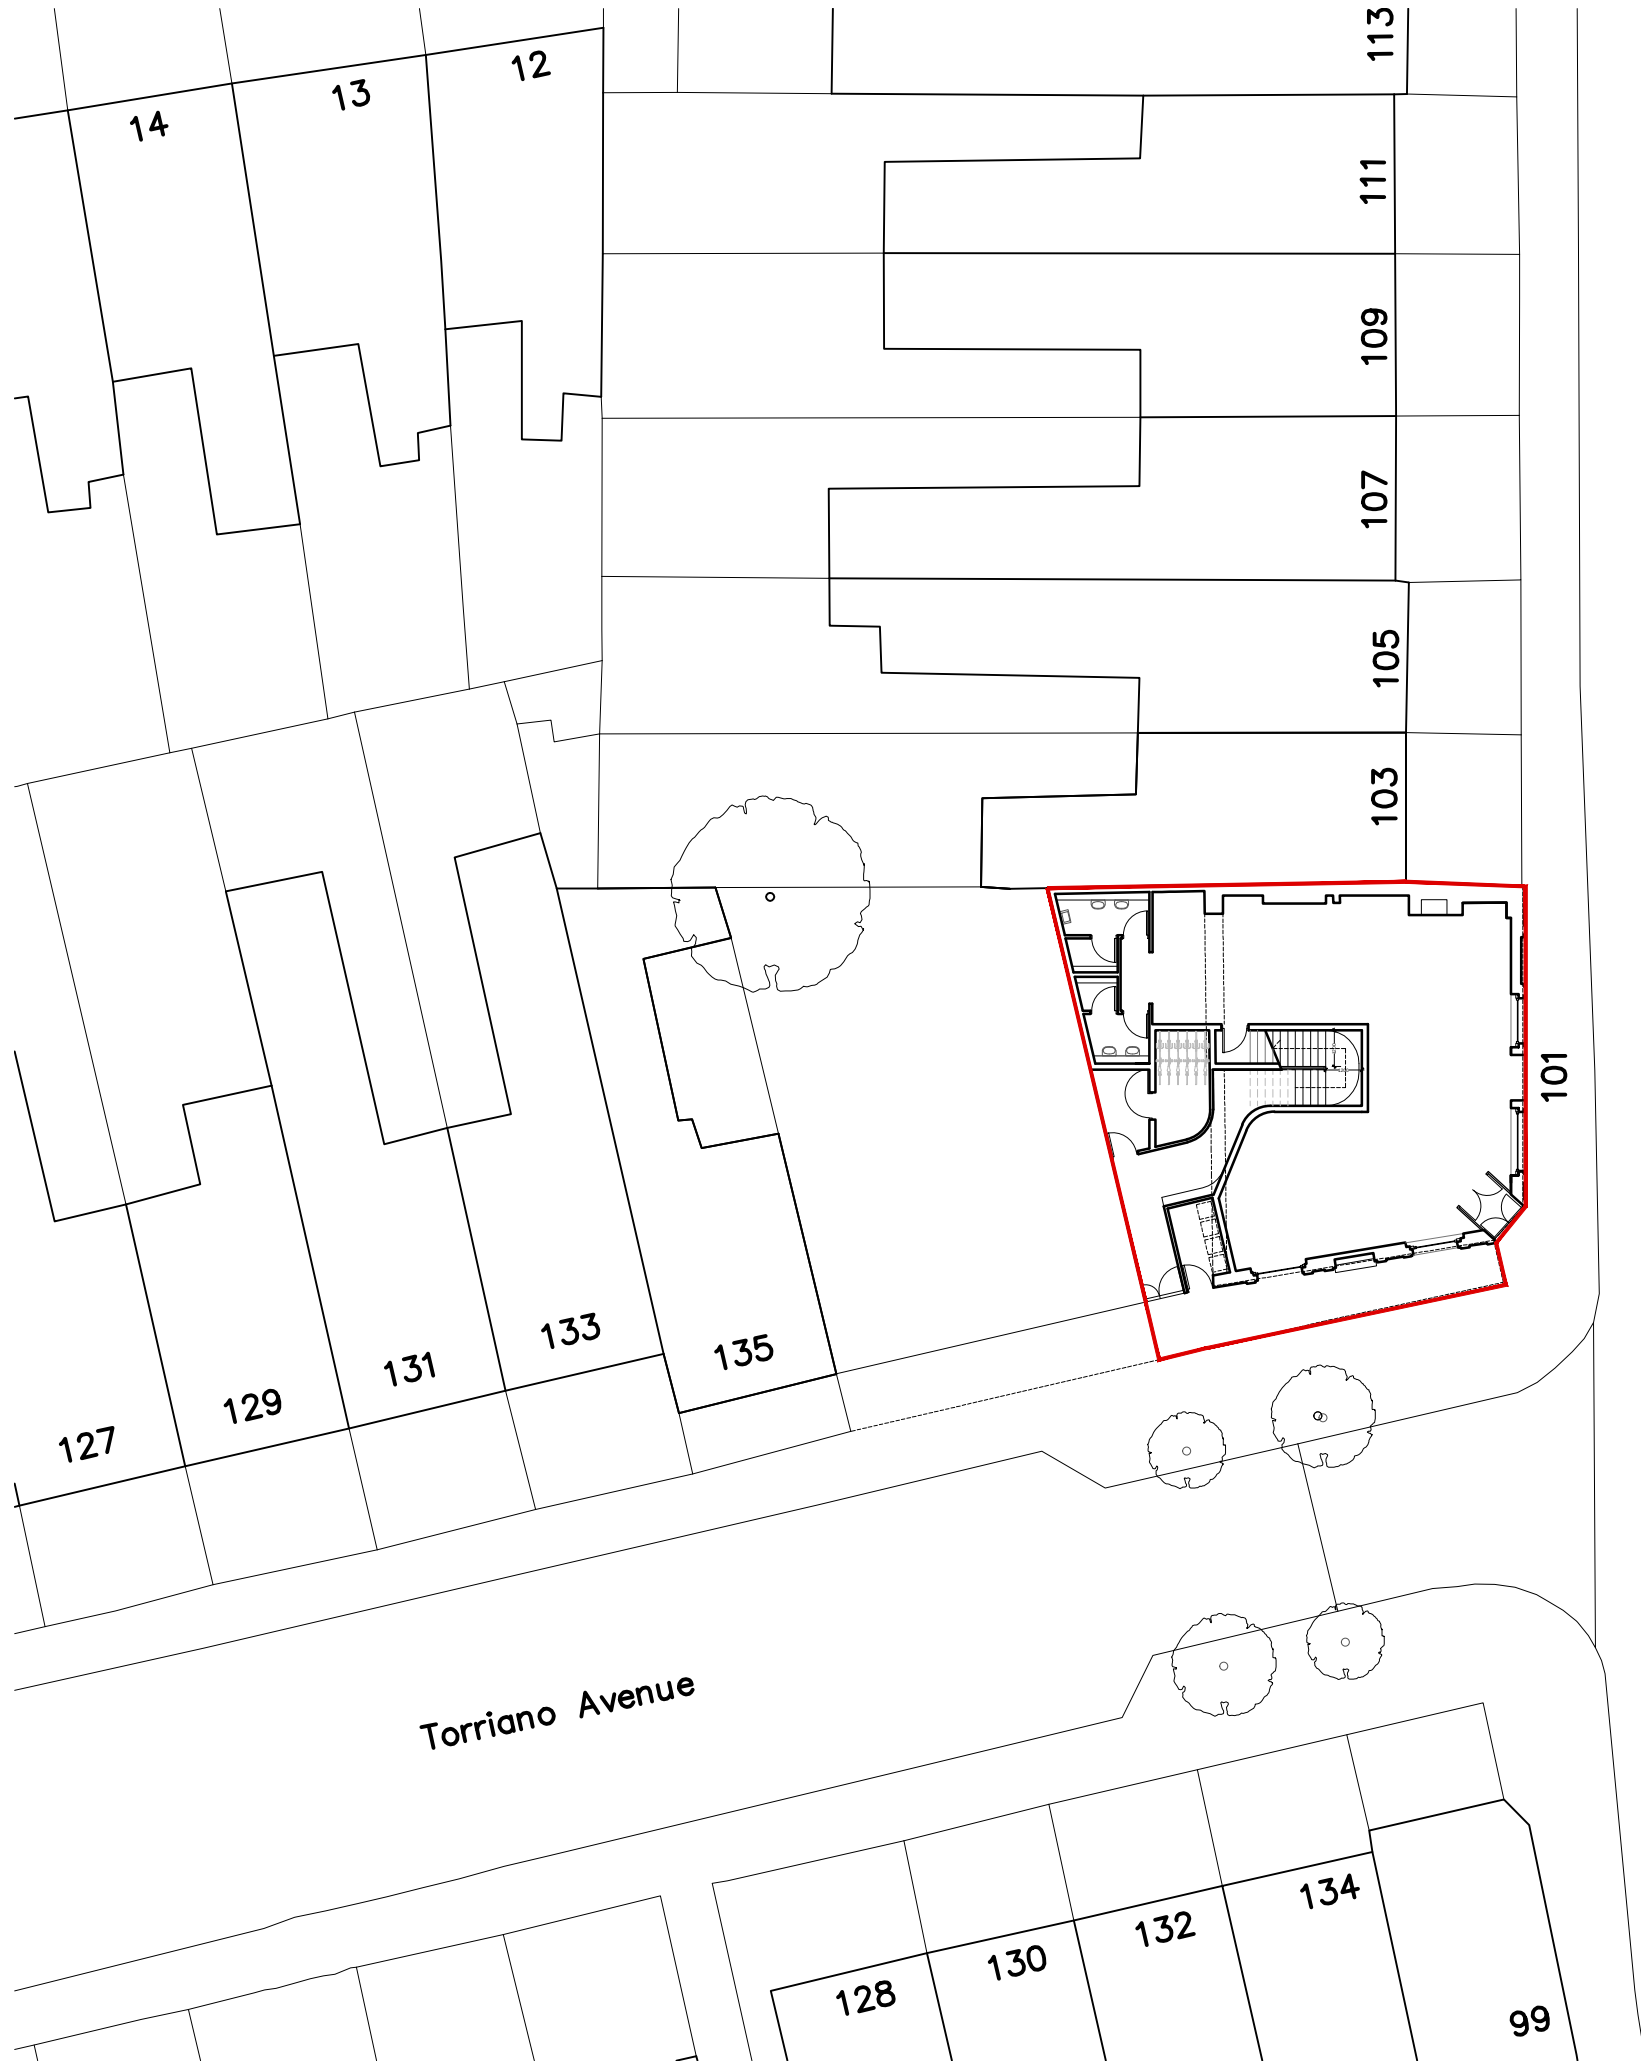

Brecknock Road

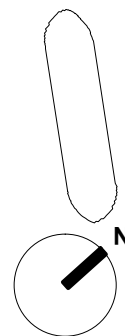

1:250

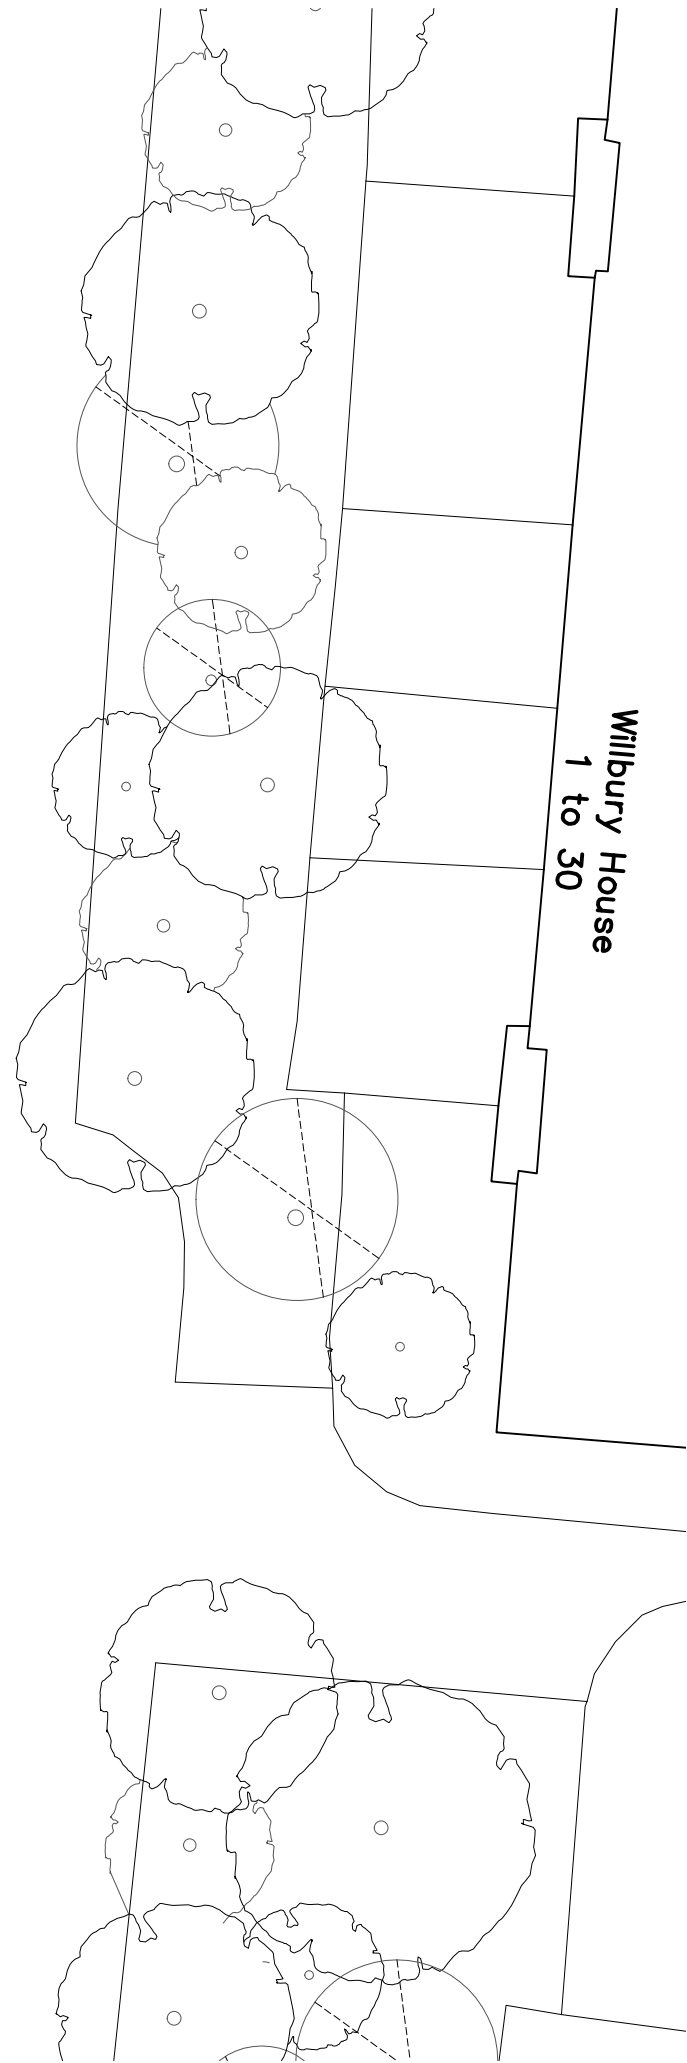

Wilbury House
1 to 30

NOTES

DO NOT SCALE FROM THIS DRAWING

PLANNING

Martin Evans
Architects ©

18 Charlotte Road
London EC2A 3PB
tel 020 7729 2474

JOB
The Leighton
101 Brecknock Road
London, N7 0DA


TITLE
SITE PLAN

DATE 17.06.2014


SCALE 1:250 @ A3

DRAWN B.A.

DRAWING NO. BRE-PL-GA-02

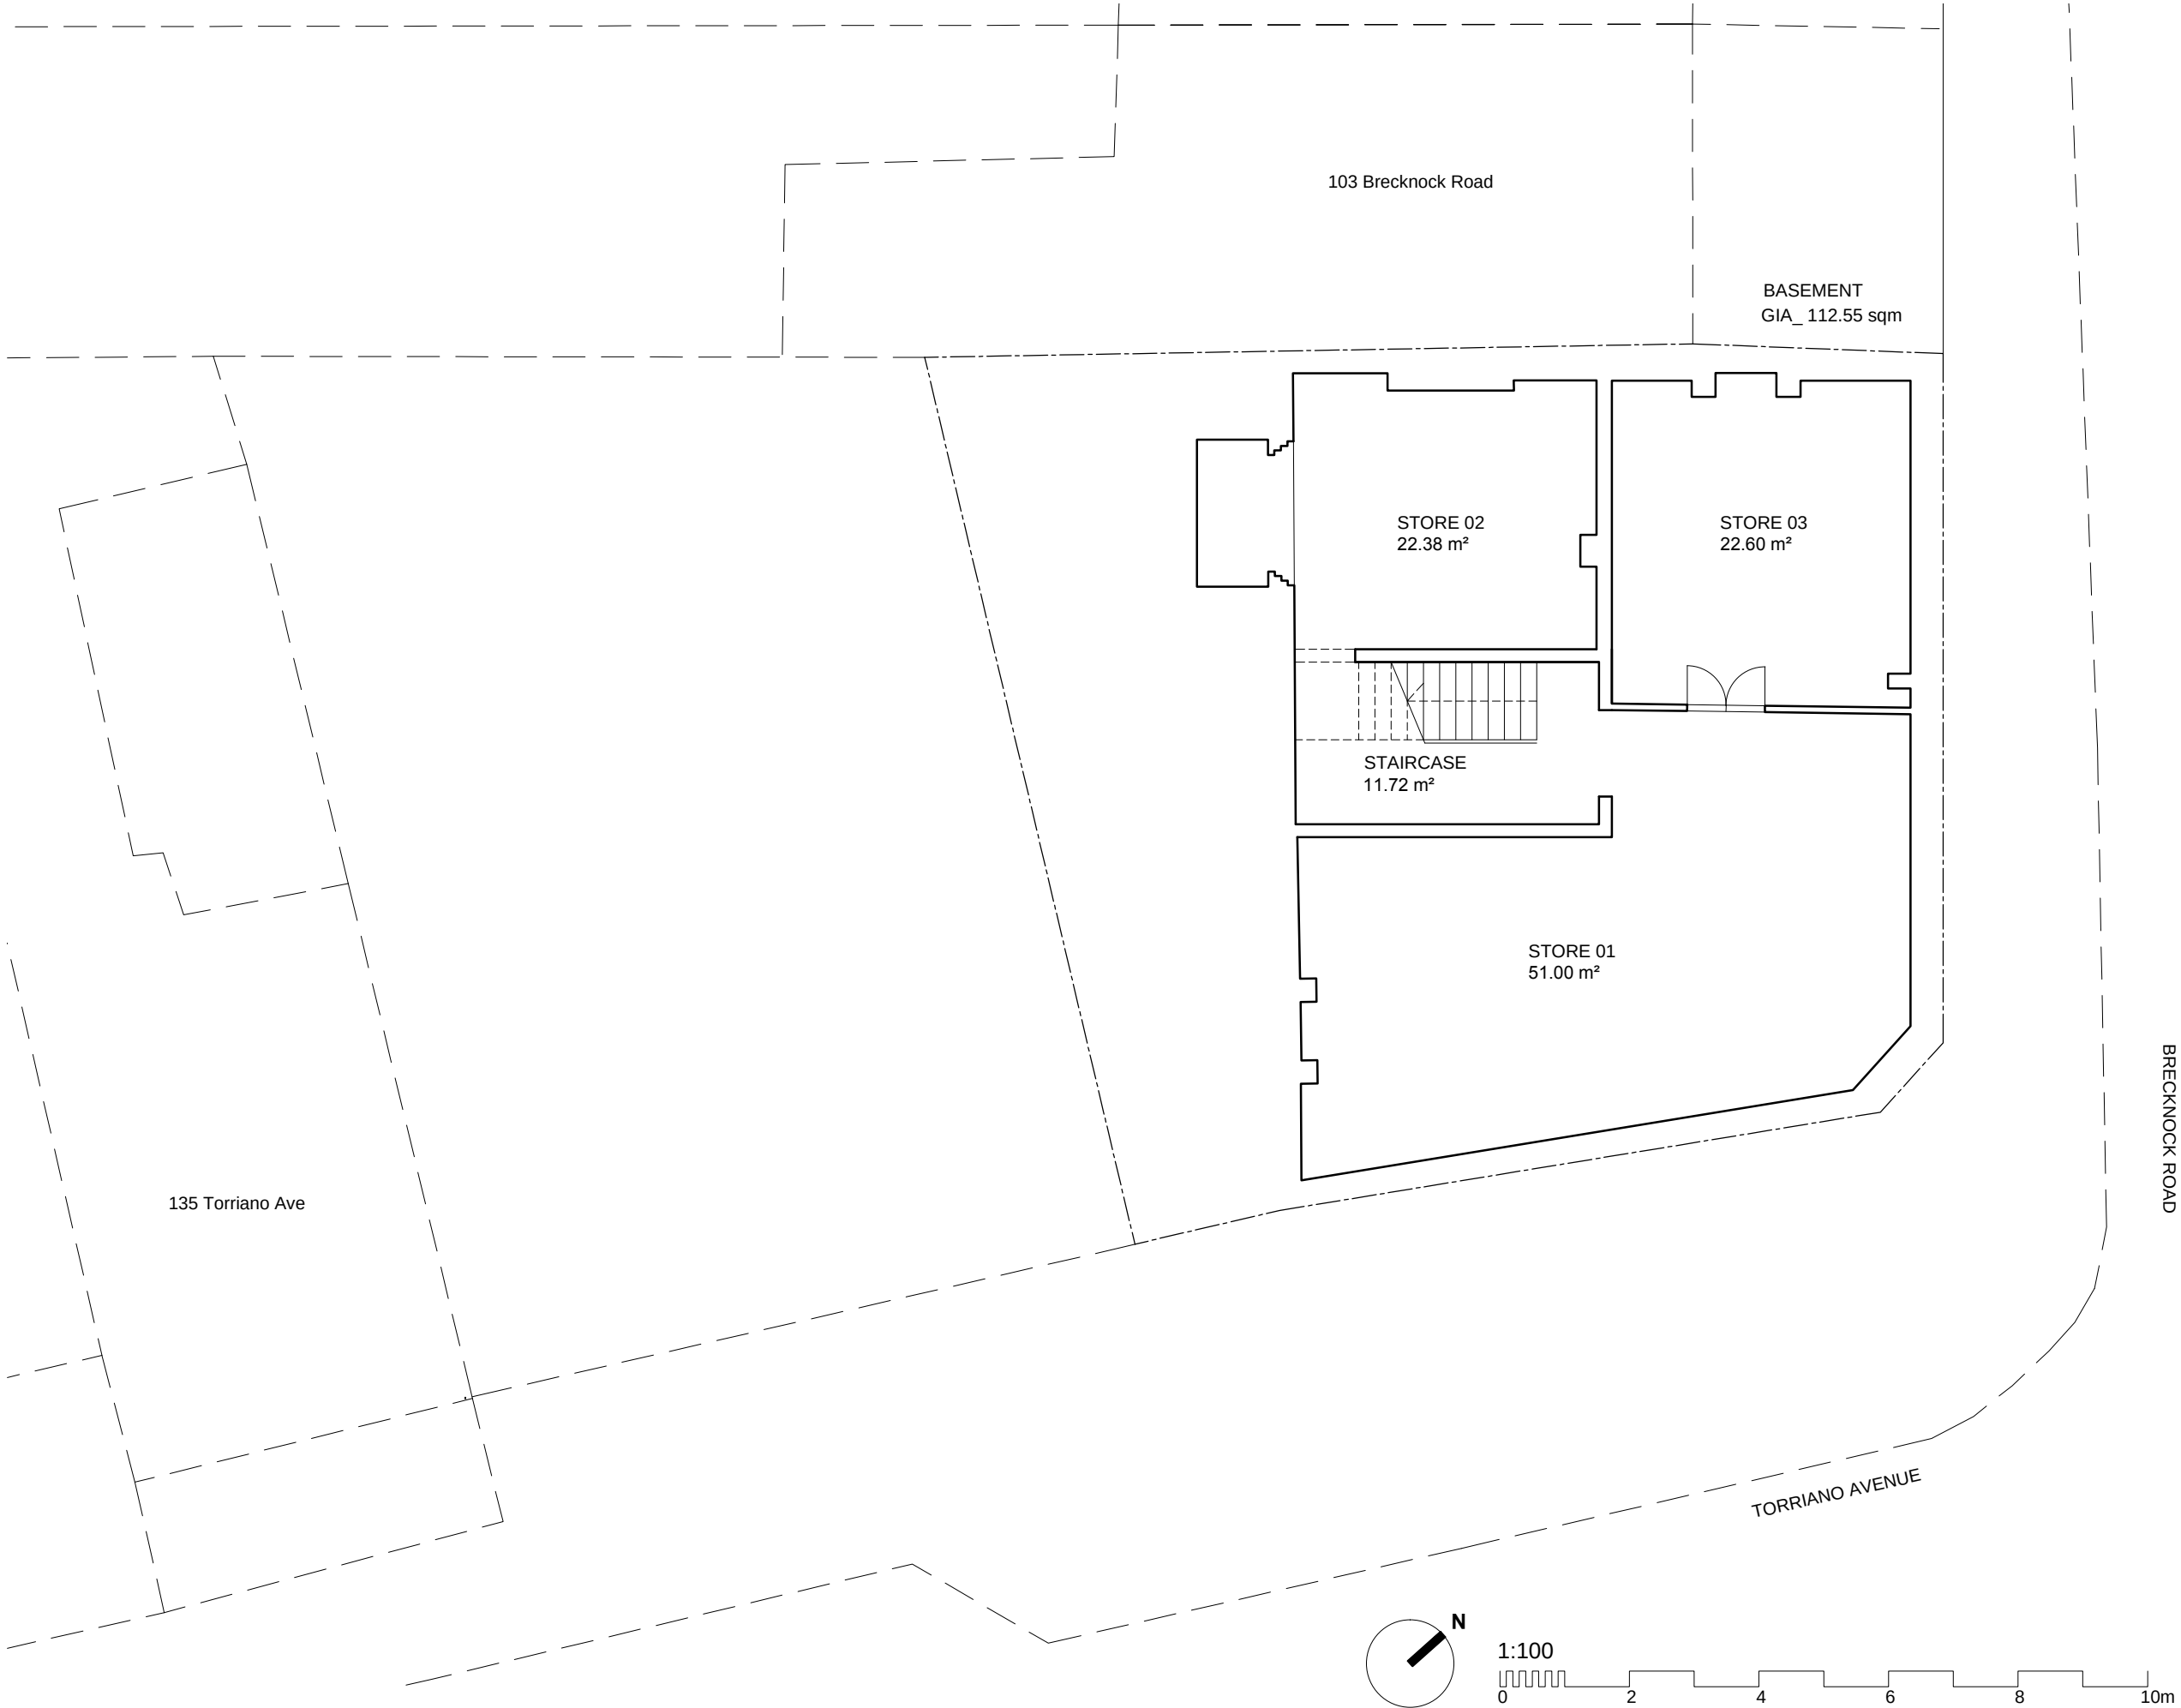

Martin Evans Architects © 18 Charlotte Road London EC2A 3PB tel 020 7729 2474	
JOB The Leighton 101 Brecknock Road London, N7 0DA	
TITLE BASEMENT PLAN	
DATE	17.06.2014
SCALE	1:100 @ A3
DRAWN	B.A.
DRAWING NO. BRE-PL-GA-03	

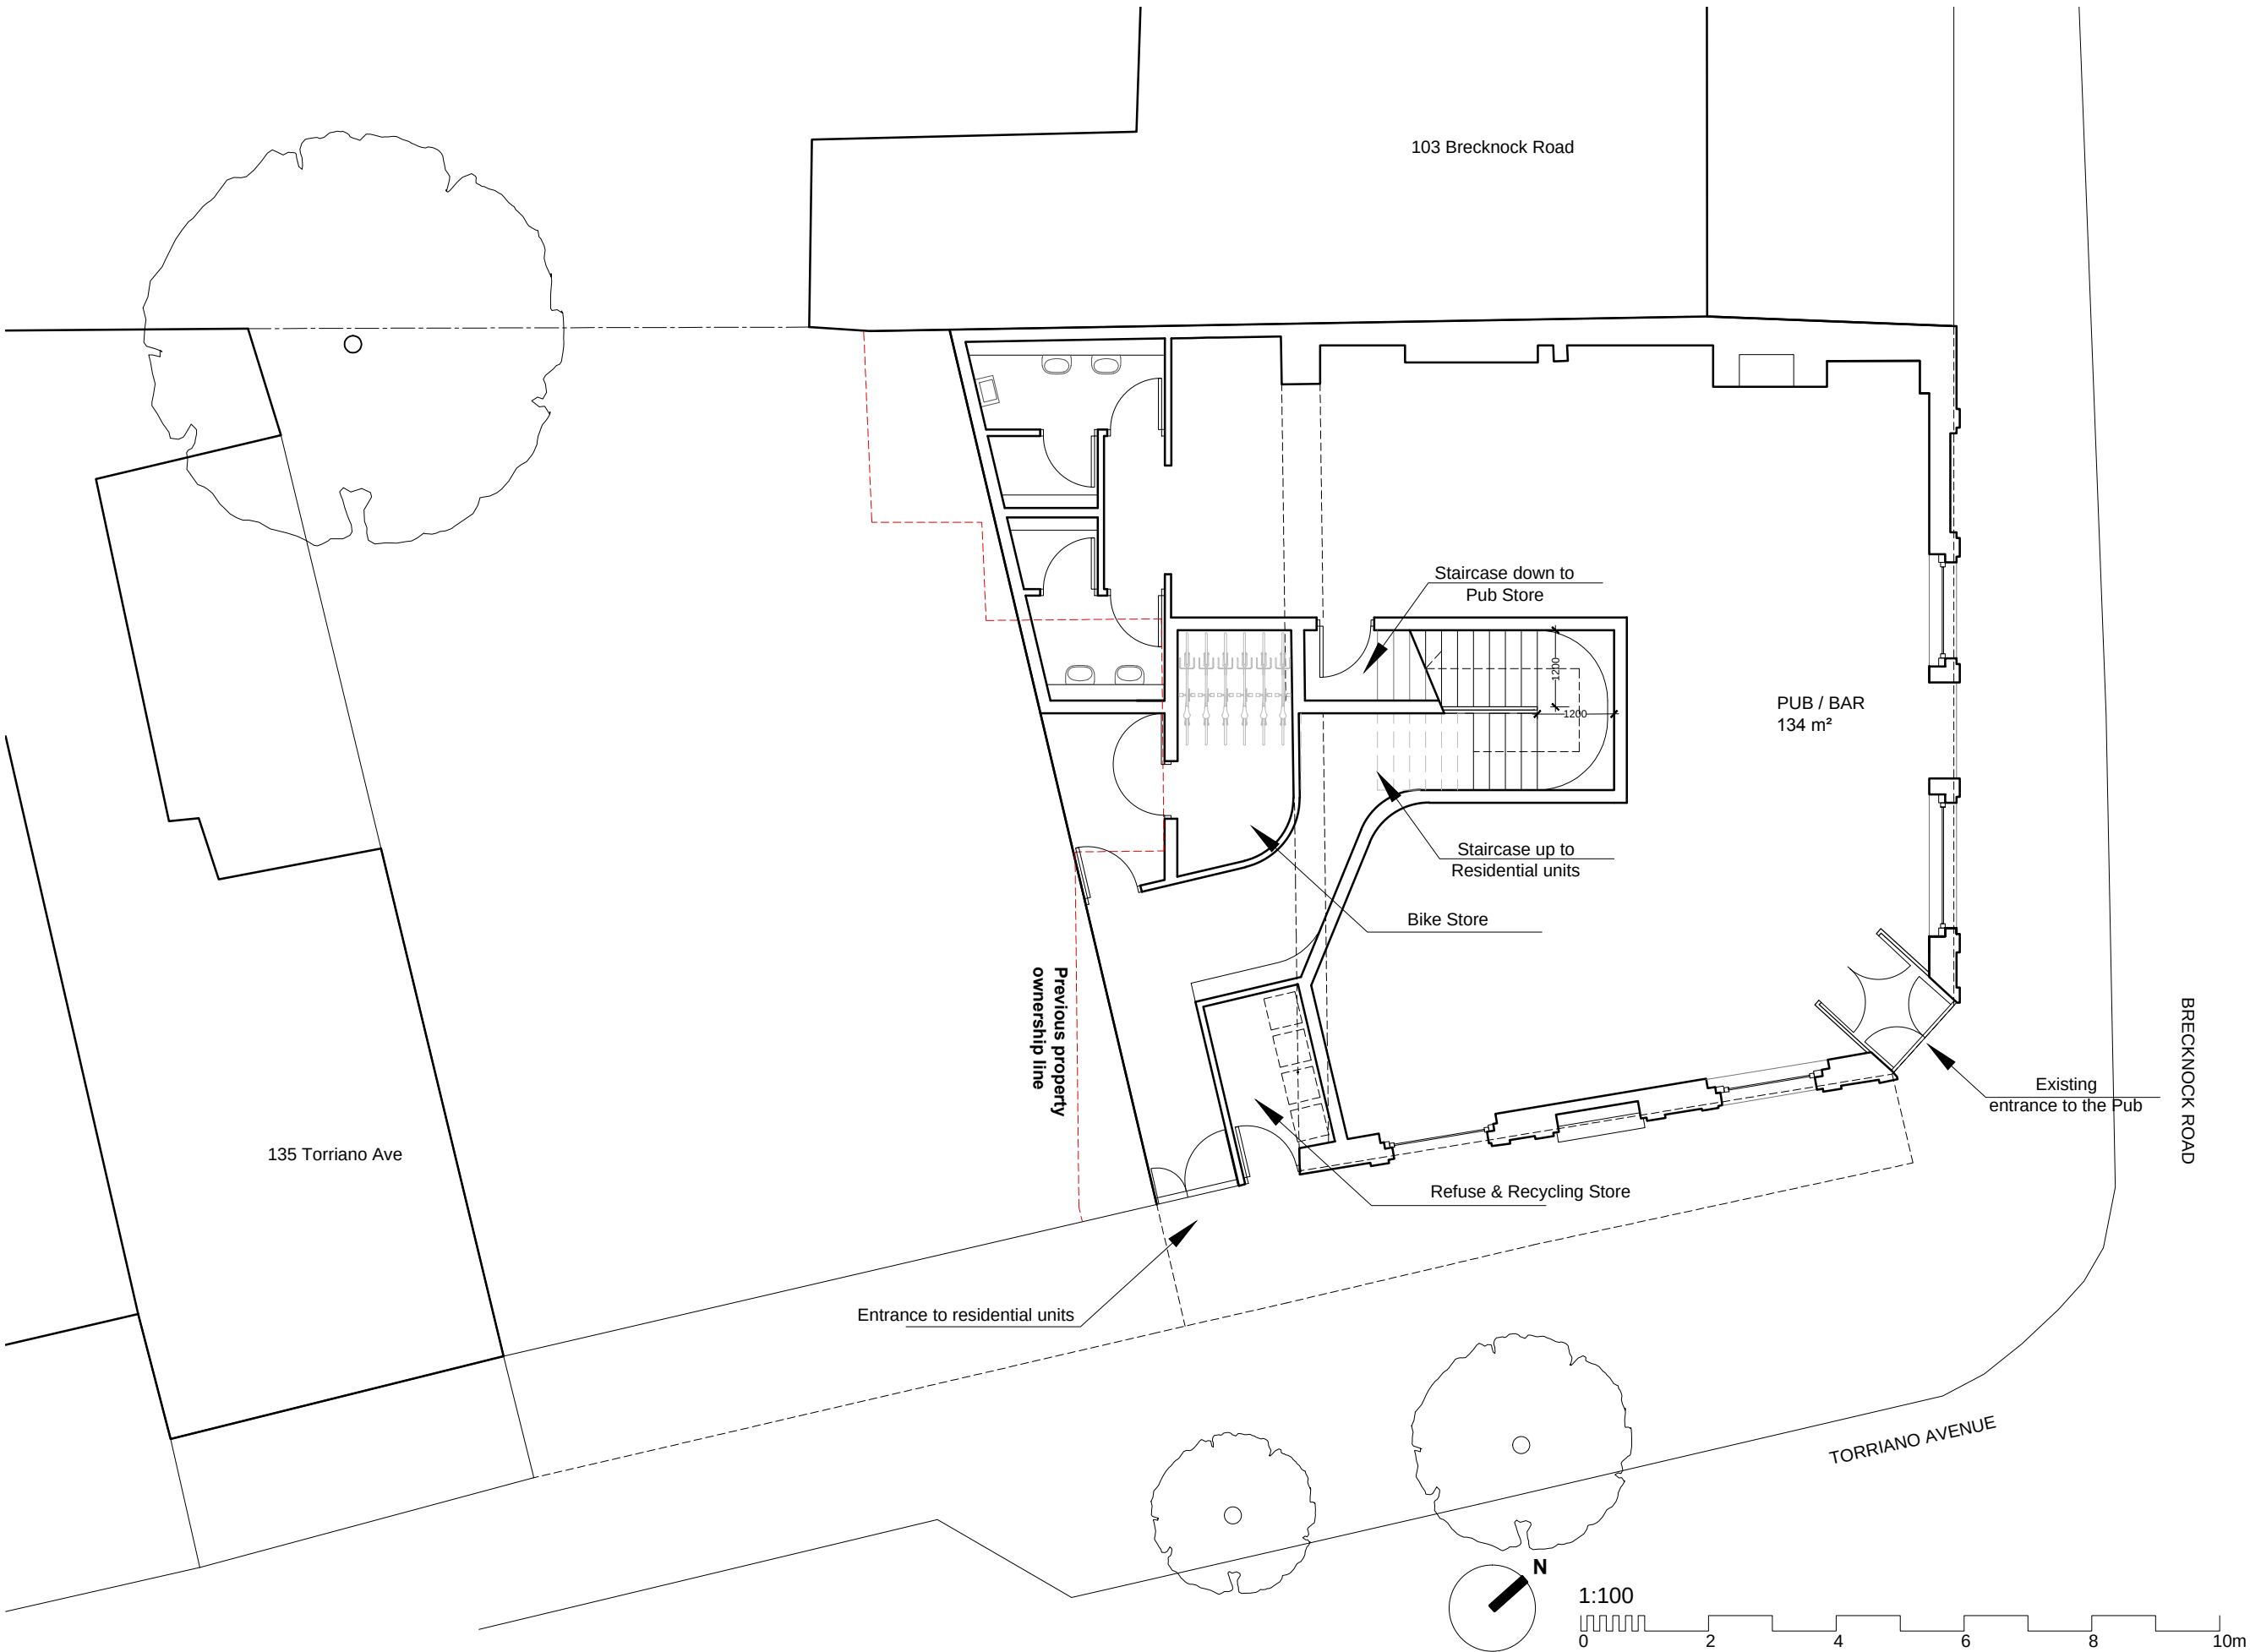

Martin Evans
Architects ©
18 Charlotte Road
London EC2A 3PB
tel 020 7729 2474

JOB
The Leighton
101 Brecknock Road
London, N7 0DA

TITLE
GROUND FLOOR PLAN

DATE	20.06.2014
SCALE	1:100 @ A3
DRAWN	B.A.

DRAWING NO. BRE-PL-GA-04



Martin Evans
Architects ©
18 Charlotte Road
London EC2A 3PB
tel 020 7729 2474

JOB
The Leighton
101 Brecknock Road
London, N7 0DA

TITLE
FIRTS FLOOR PLAN

DATE	17.06.2014
SCALE	1:100 @ A3
DRAWN	B.A.

DRAWING NO. BRE-PL-GA-05



Martin Evans
Architects ©


18 Charlotte Road
London EC2A 3PB
tel 020 7729 2474

JOB
The Leighton
101 Brecknock Road
London, N7 0DA

TITLE
SECOND FLOOR PLAN

DATE	17.06.2014
SCALE	1:100 @ A3
DRAWN	B.A.

DRAWING NO. BRE-PL-GA-06

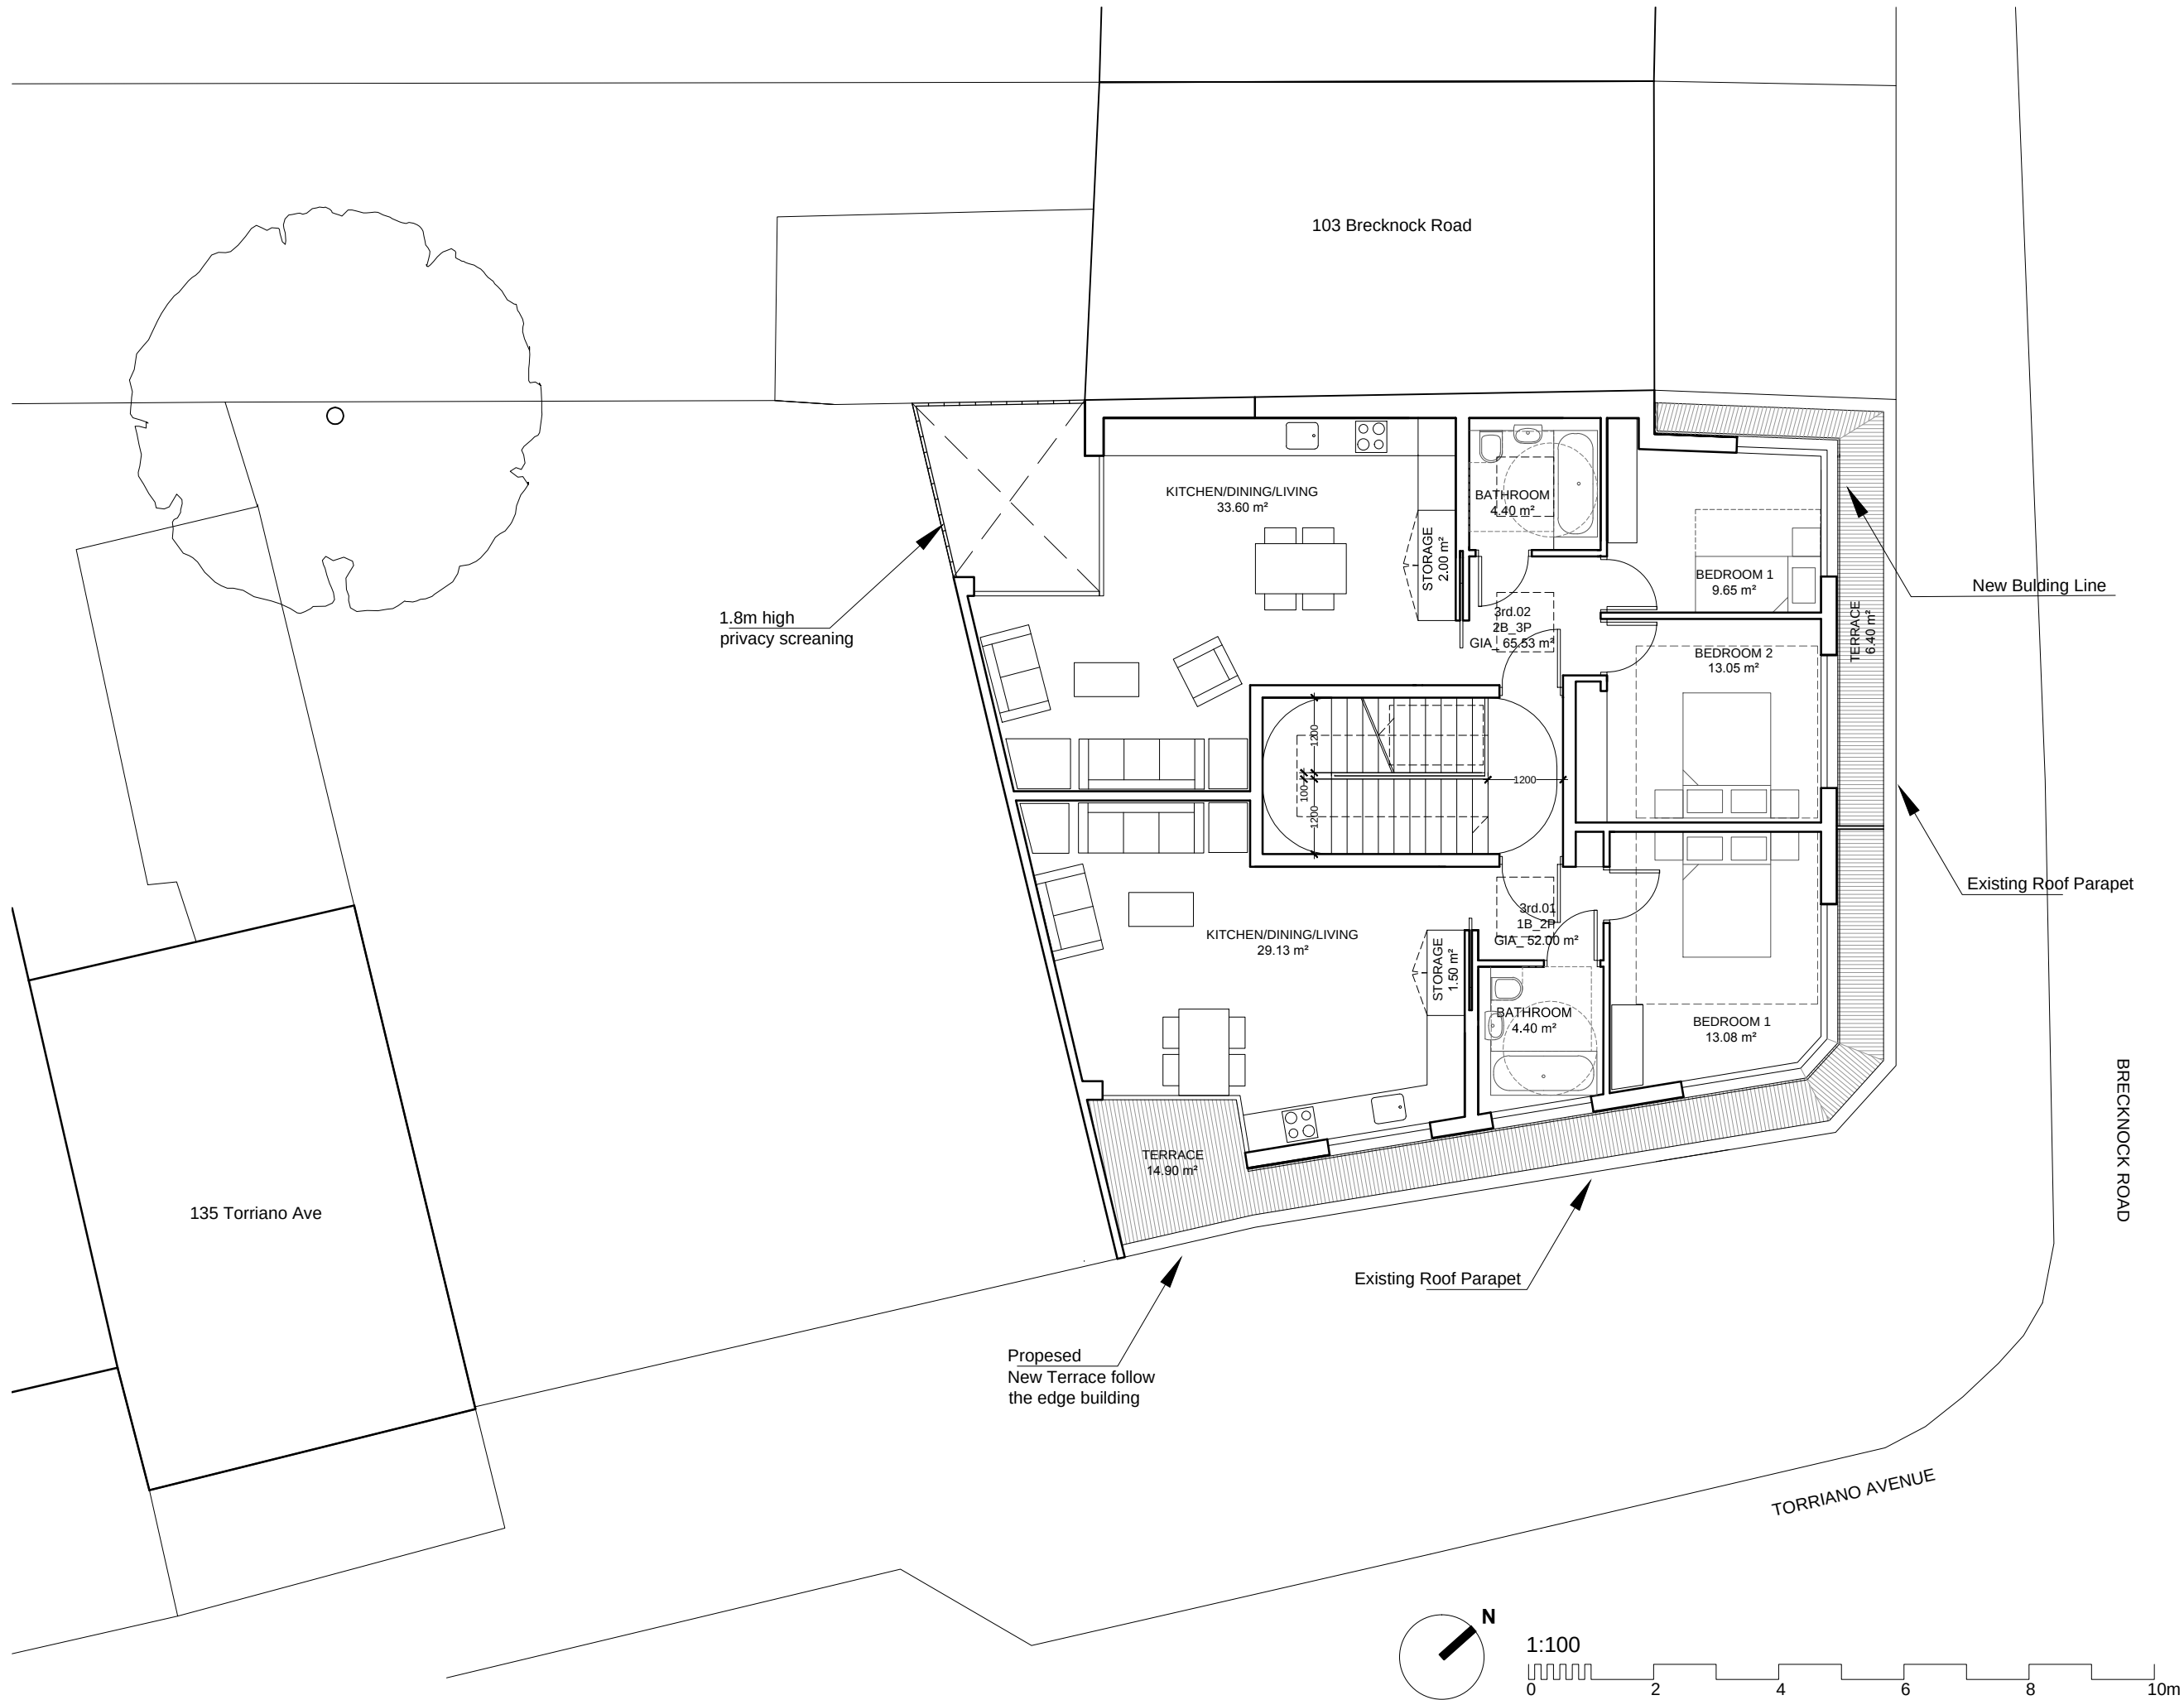


Martin Evans
Architects ©
18 Charlotte Road
London EC2A 3PB
tel 020 7729 2474

JOB
The Leighton
101 Brecknock Road
London, N7 0DA

TITLE
THIRD FLOOR PLAN

DATE	17.06.2014
SCALE	1:100 @ A3
DRAWN	B.A.

DRAWING NO. BRE-PL-GA-07

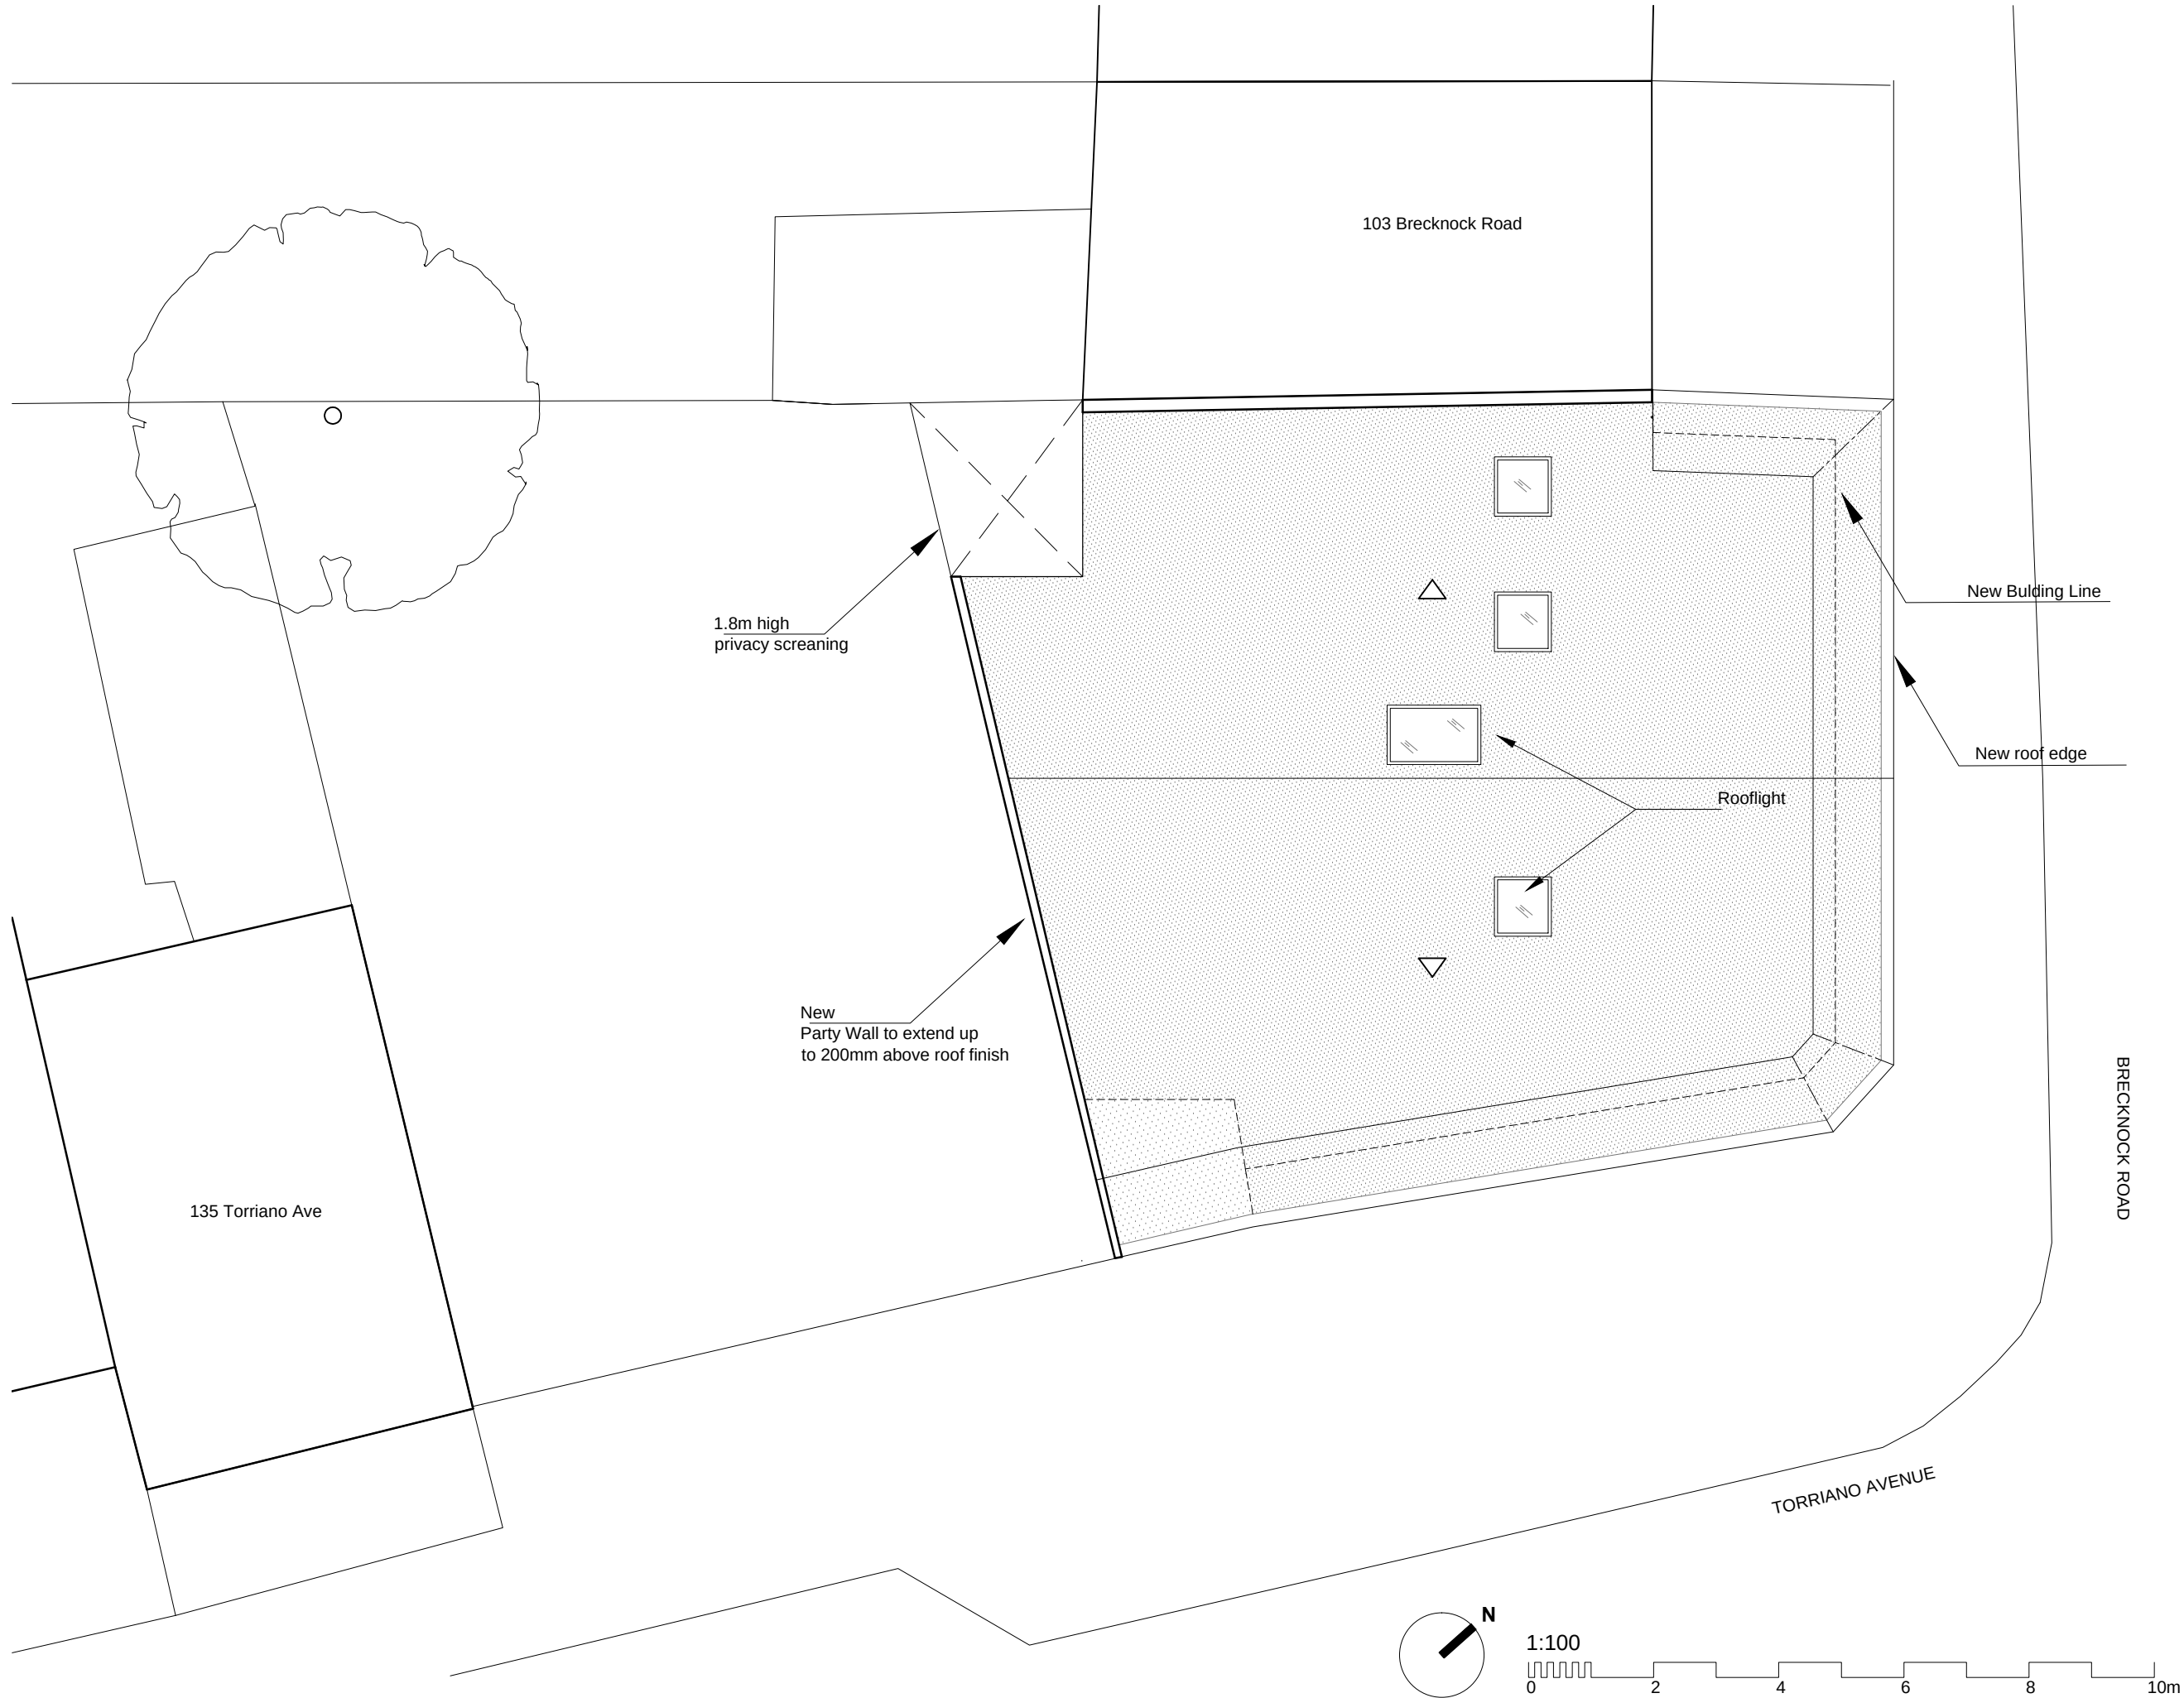

NOTES

DO NOT SCALE FROM THIS DRAWING

PLANNING

Martin Evans
Architects ©
18 Charlotte Road
London EC2A 3PB
tel 020 7729 2474

JOB
The Leighton
101 Brecknock Road
London, N7 0DA

TITLE
ROOF PLAN

DATE	17.06.2014
SCALE	1:100 @ A3
DRAWN	B.A.

DRAWING NO. BRE-PL-GA-08