




PROPOSED BASEMENT FLOOR PLAN

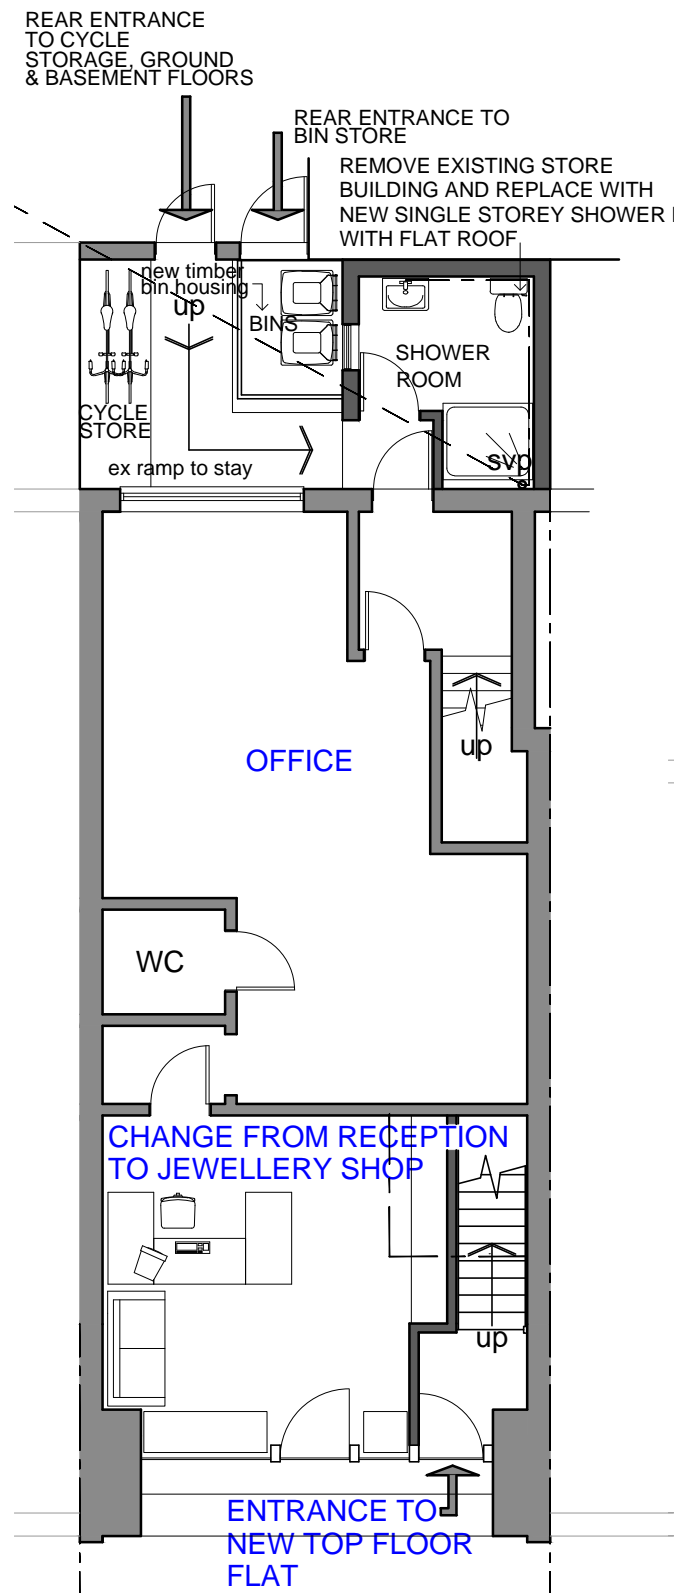


PROPOSED GROUND FLOOR PLAN

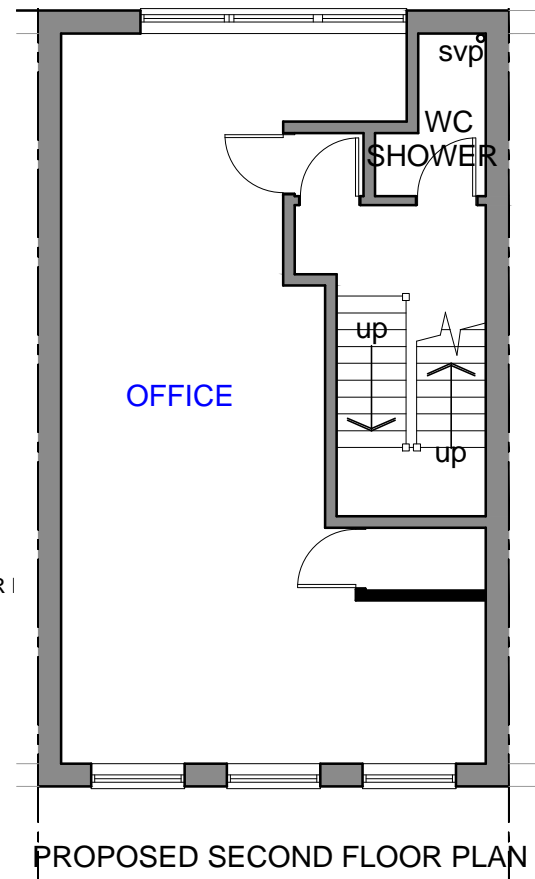


PROPOSED SECOND FLOOR PLAN

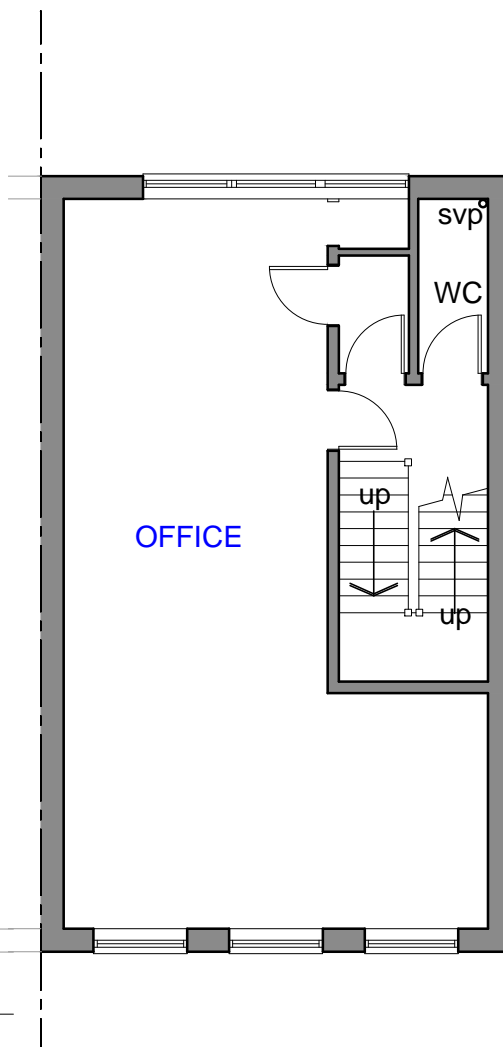


PROPOSED FIRST FLOOR PLAN

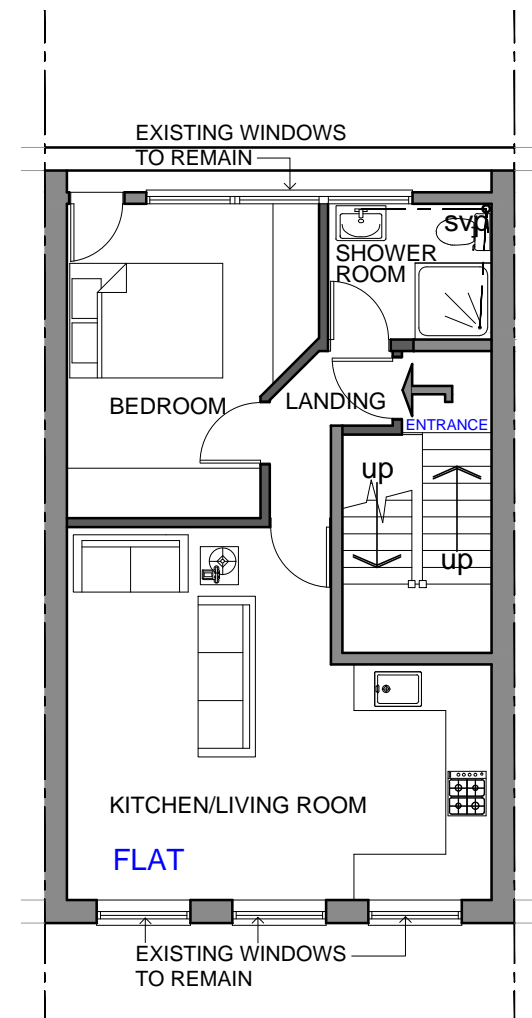

PROPOSED THIRD FLOOR PLAN

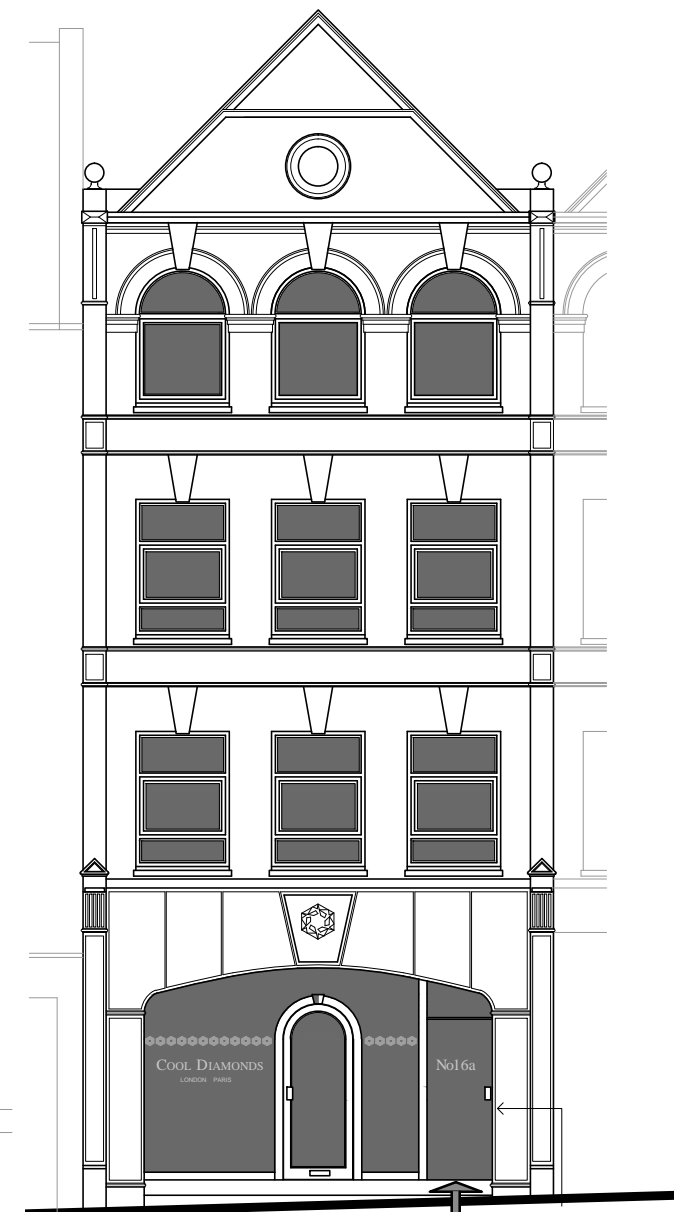

PROPOSED FRONT ELEVATION

 BETTER BY DESIGN 11 LARCH CRESCENT, TONBRIDGE KENT, TN10 3NN Tel: 01732 505336 e-mail: betterbydesign@blueyonder.co.uk	
PROJECT COOL DIAMONDS, 16 GREVILLE ST, EC1N 8SQ NEW TOP FLOOR FLAT, G/F JEWELLERY SHOP BASEMENT WORKSHOP & OUTSIDE WC TO REAR.	
CLIENT COOL DIAMONDS 16 GREVILLE STREET LONDON, EC1	
TITLE PROPOSED PLANS & ELEVATION	REV
DRAWN LLL	DATE JAN 2014
SCALE 1:100 at A3	DRG No 1783:02B