




EXISTING REAR ELEVATION
(rear wall & adjoining building dotted)

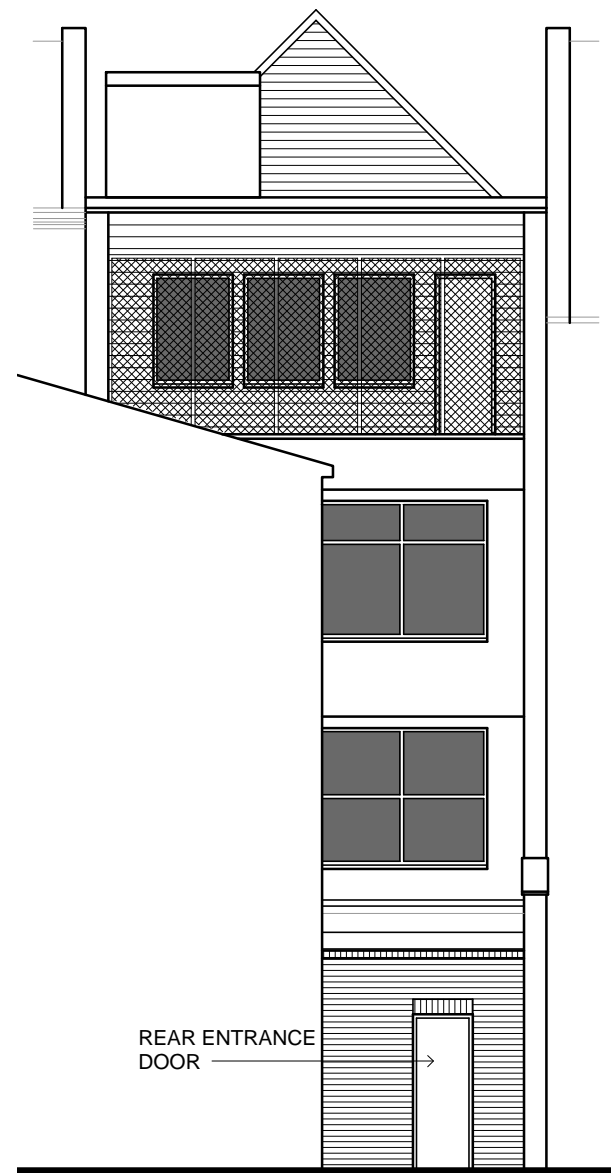


EXISTING REAR ELEVATION

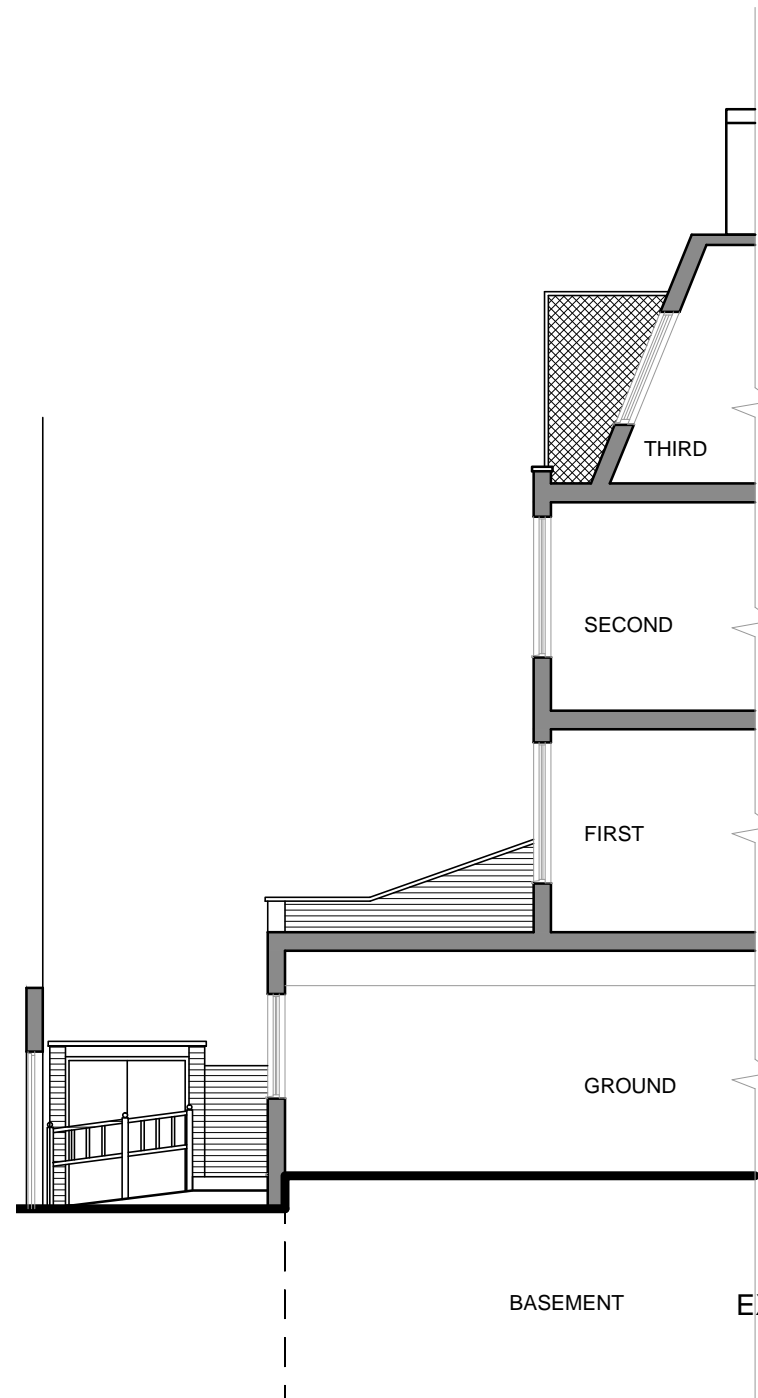

EXISTING SECTION

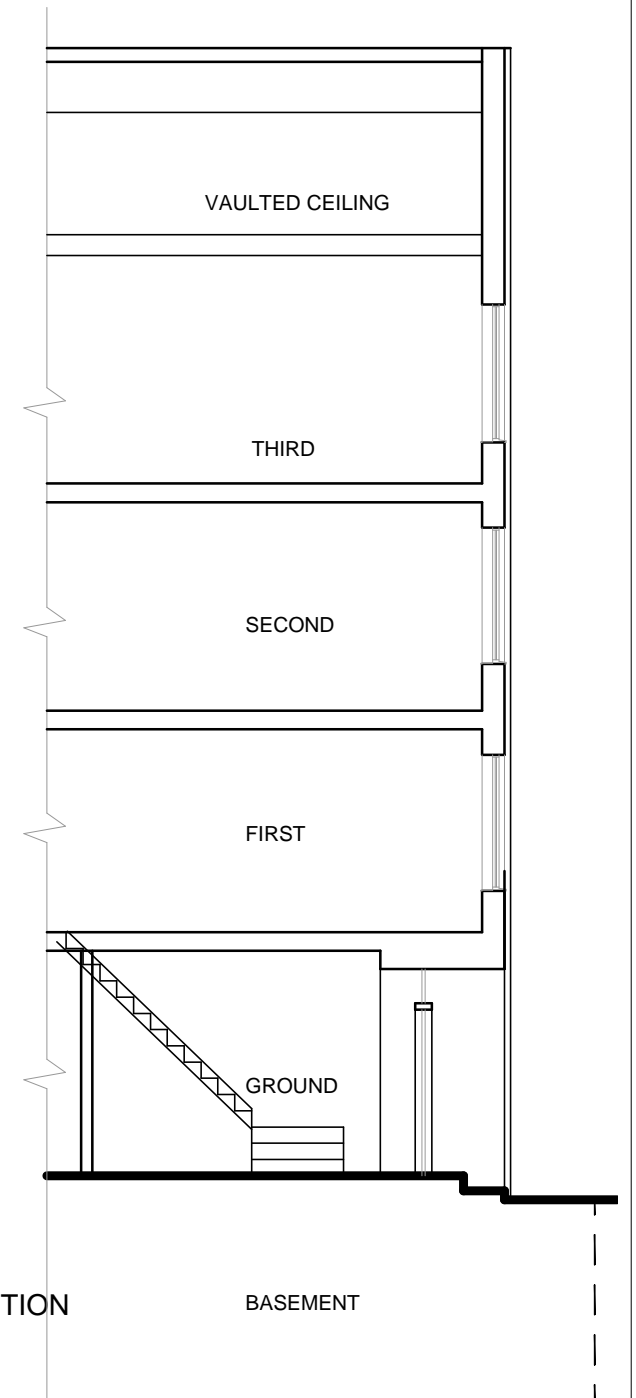

BASEMENT

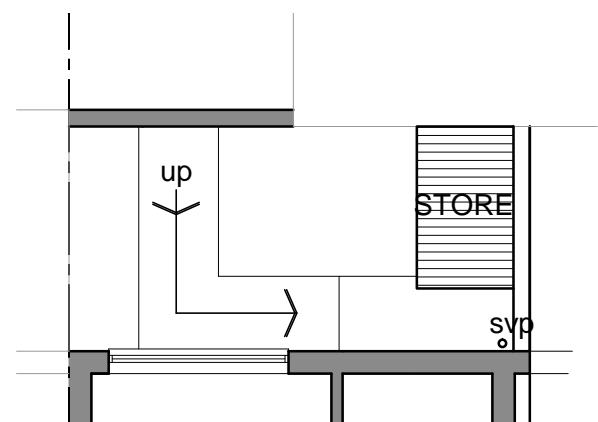

EXISTING STORE ROOF PLAN

 BETTER BY DESIGN 11 LARCH CRESCENT, TONBRIDGE KENT, TN10 3NN Tel: 01732 505336 e-mail: betterbydesign@blueyonder.co.uk	
PROJECT COOL DIAMONDS, 16 GREVILLE ST, EC1N 8SQ NEW TOP FLOOR FLAT, G/F JEWELLERY SHOP BASEMENT WORKSHOP & OUTSIDE WC TO REAR.	
CLIENT COOL DIAMONDS 16 GREVILLE STREET LONDON, EC1	
TITLE EX SECTION AND REAR ELEVATION	REV
DRAWN LLL	DATE JUN 2014
SCALE 1:100 at A3	DRG No 1783:03