




GROUND FLOOR PLAN AS PROPOSED

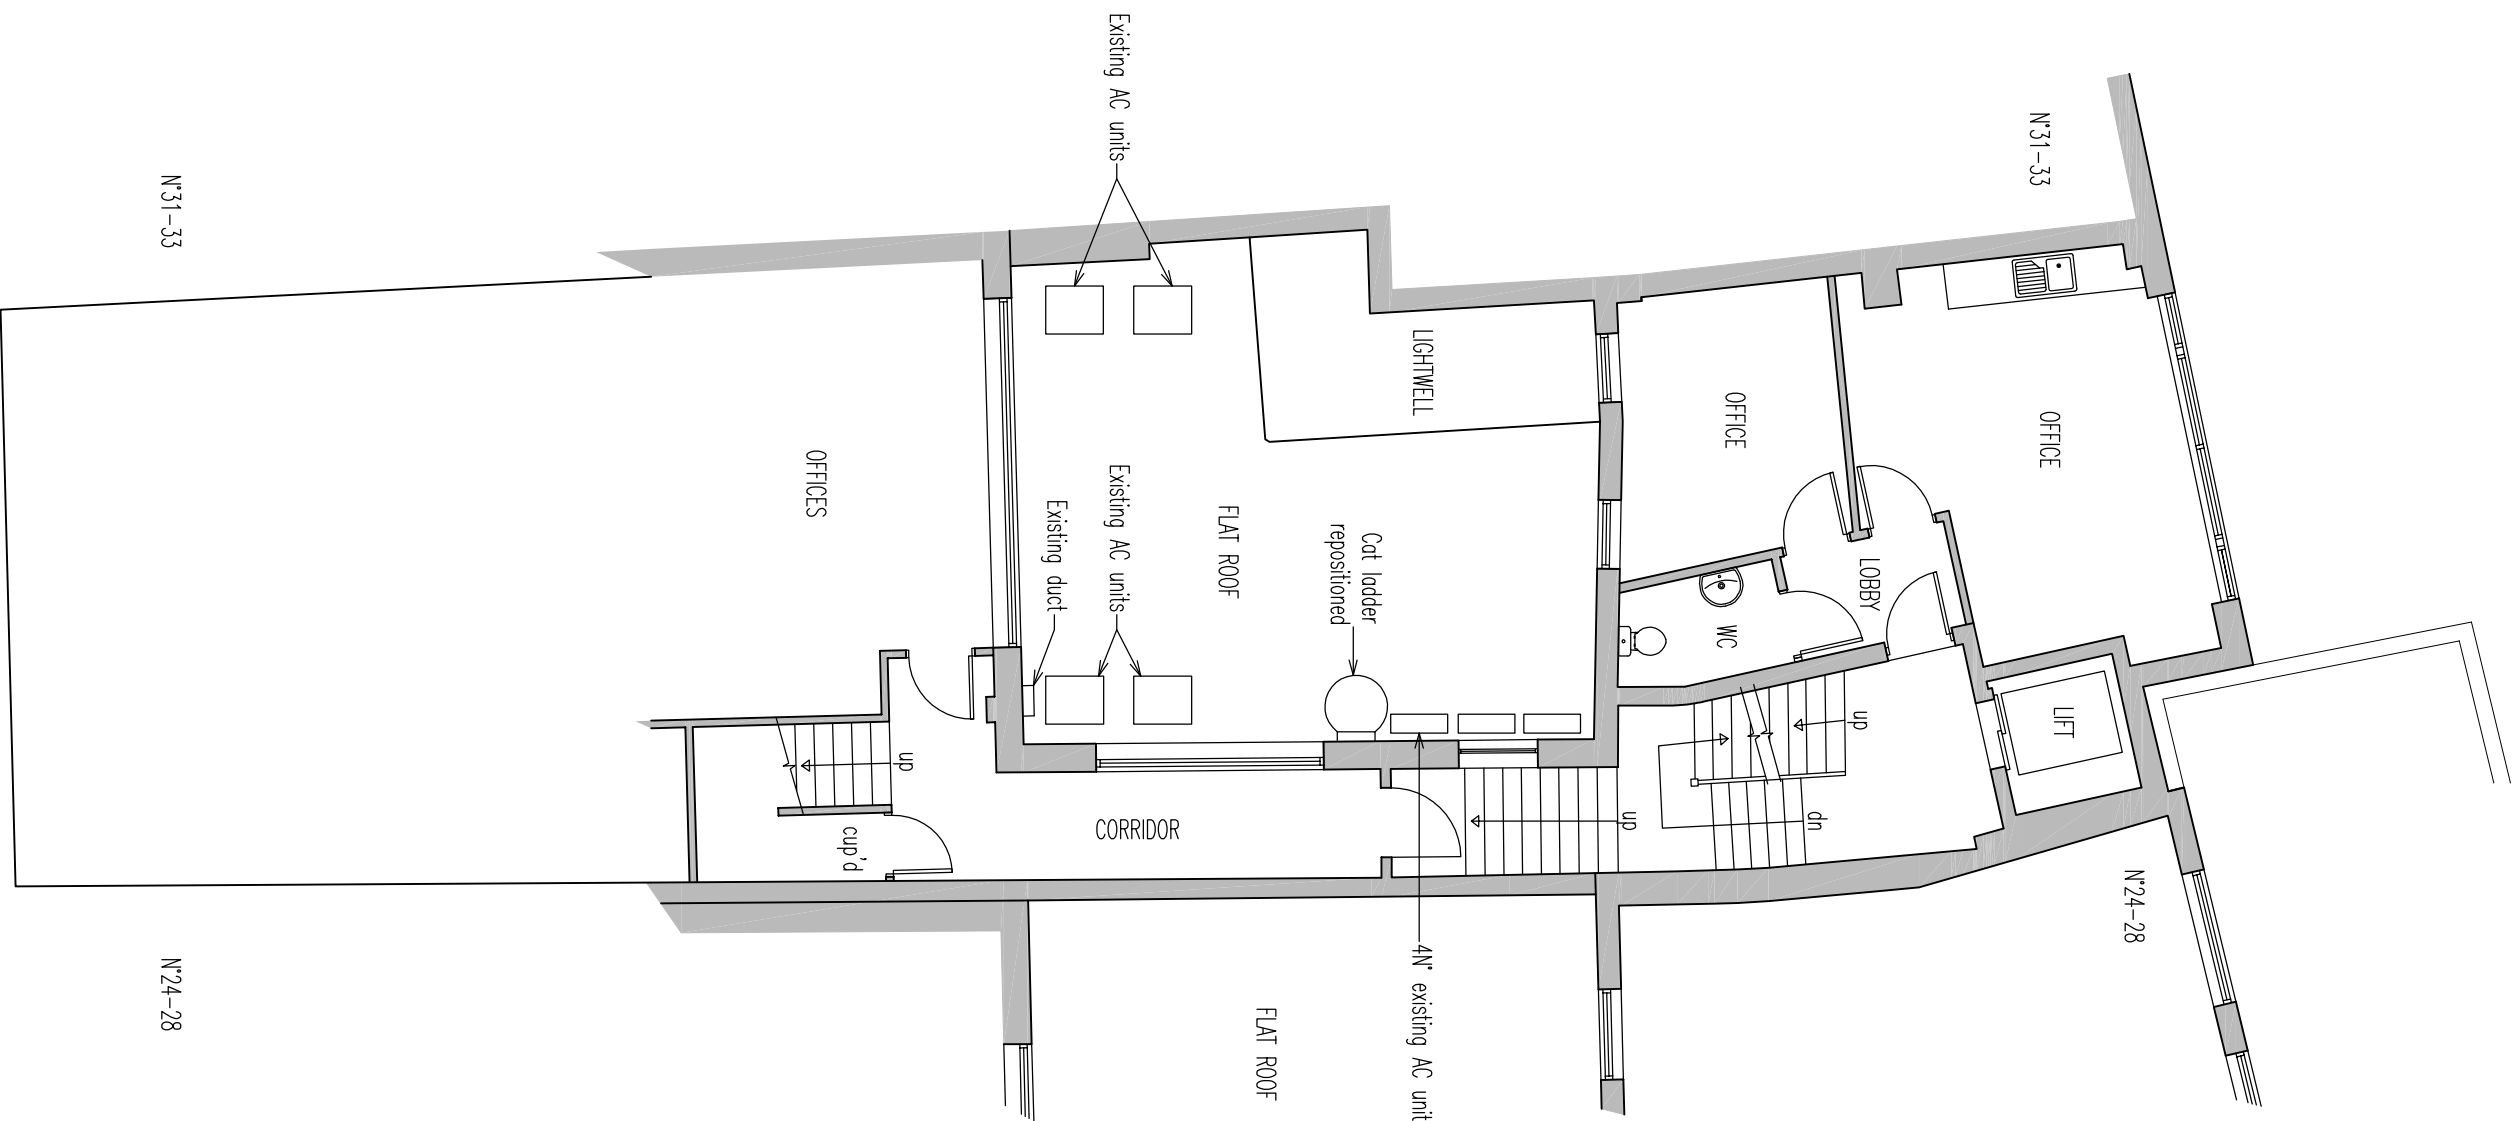

1ST FLOOR PLAN AS PROPOSED

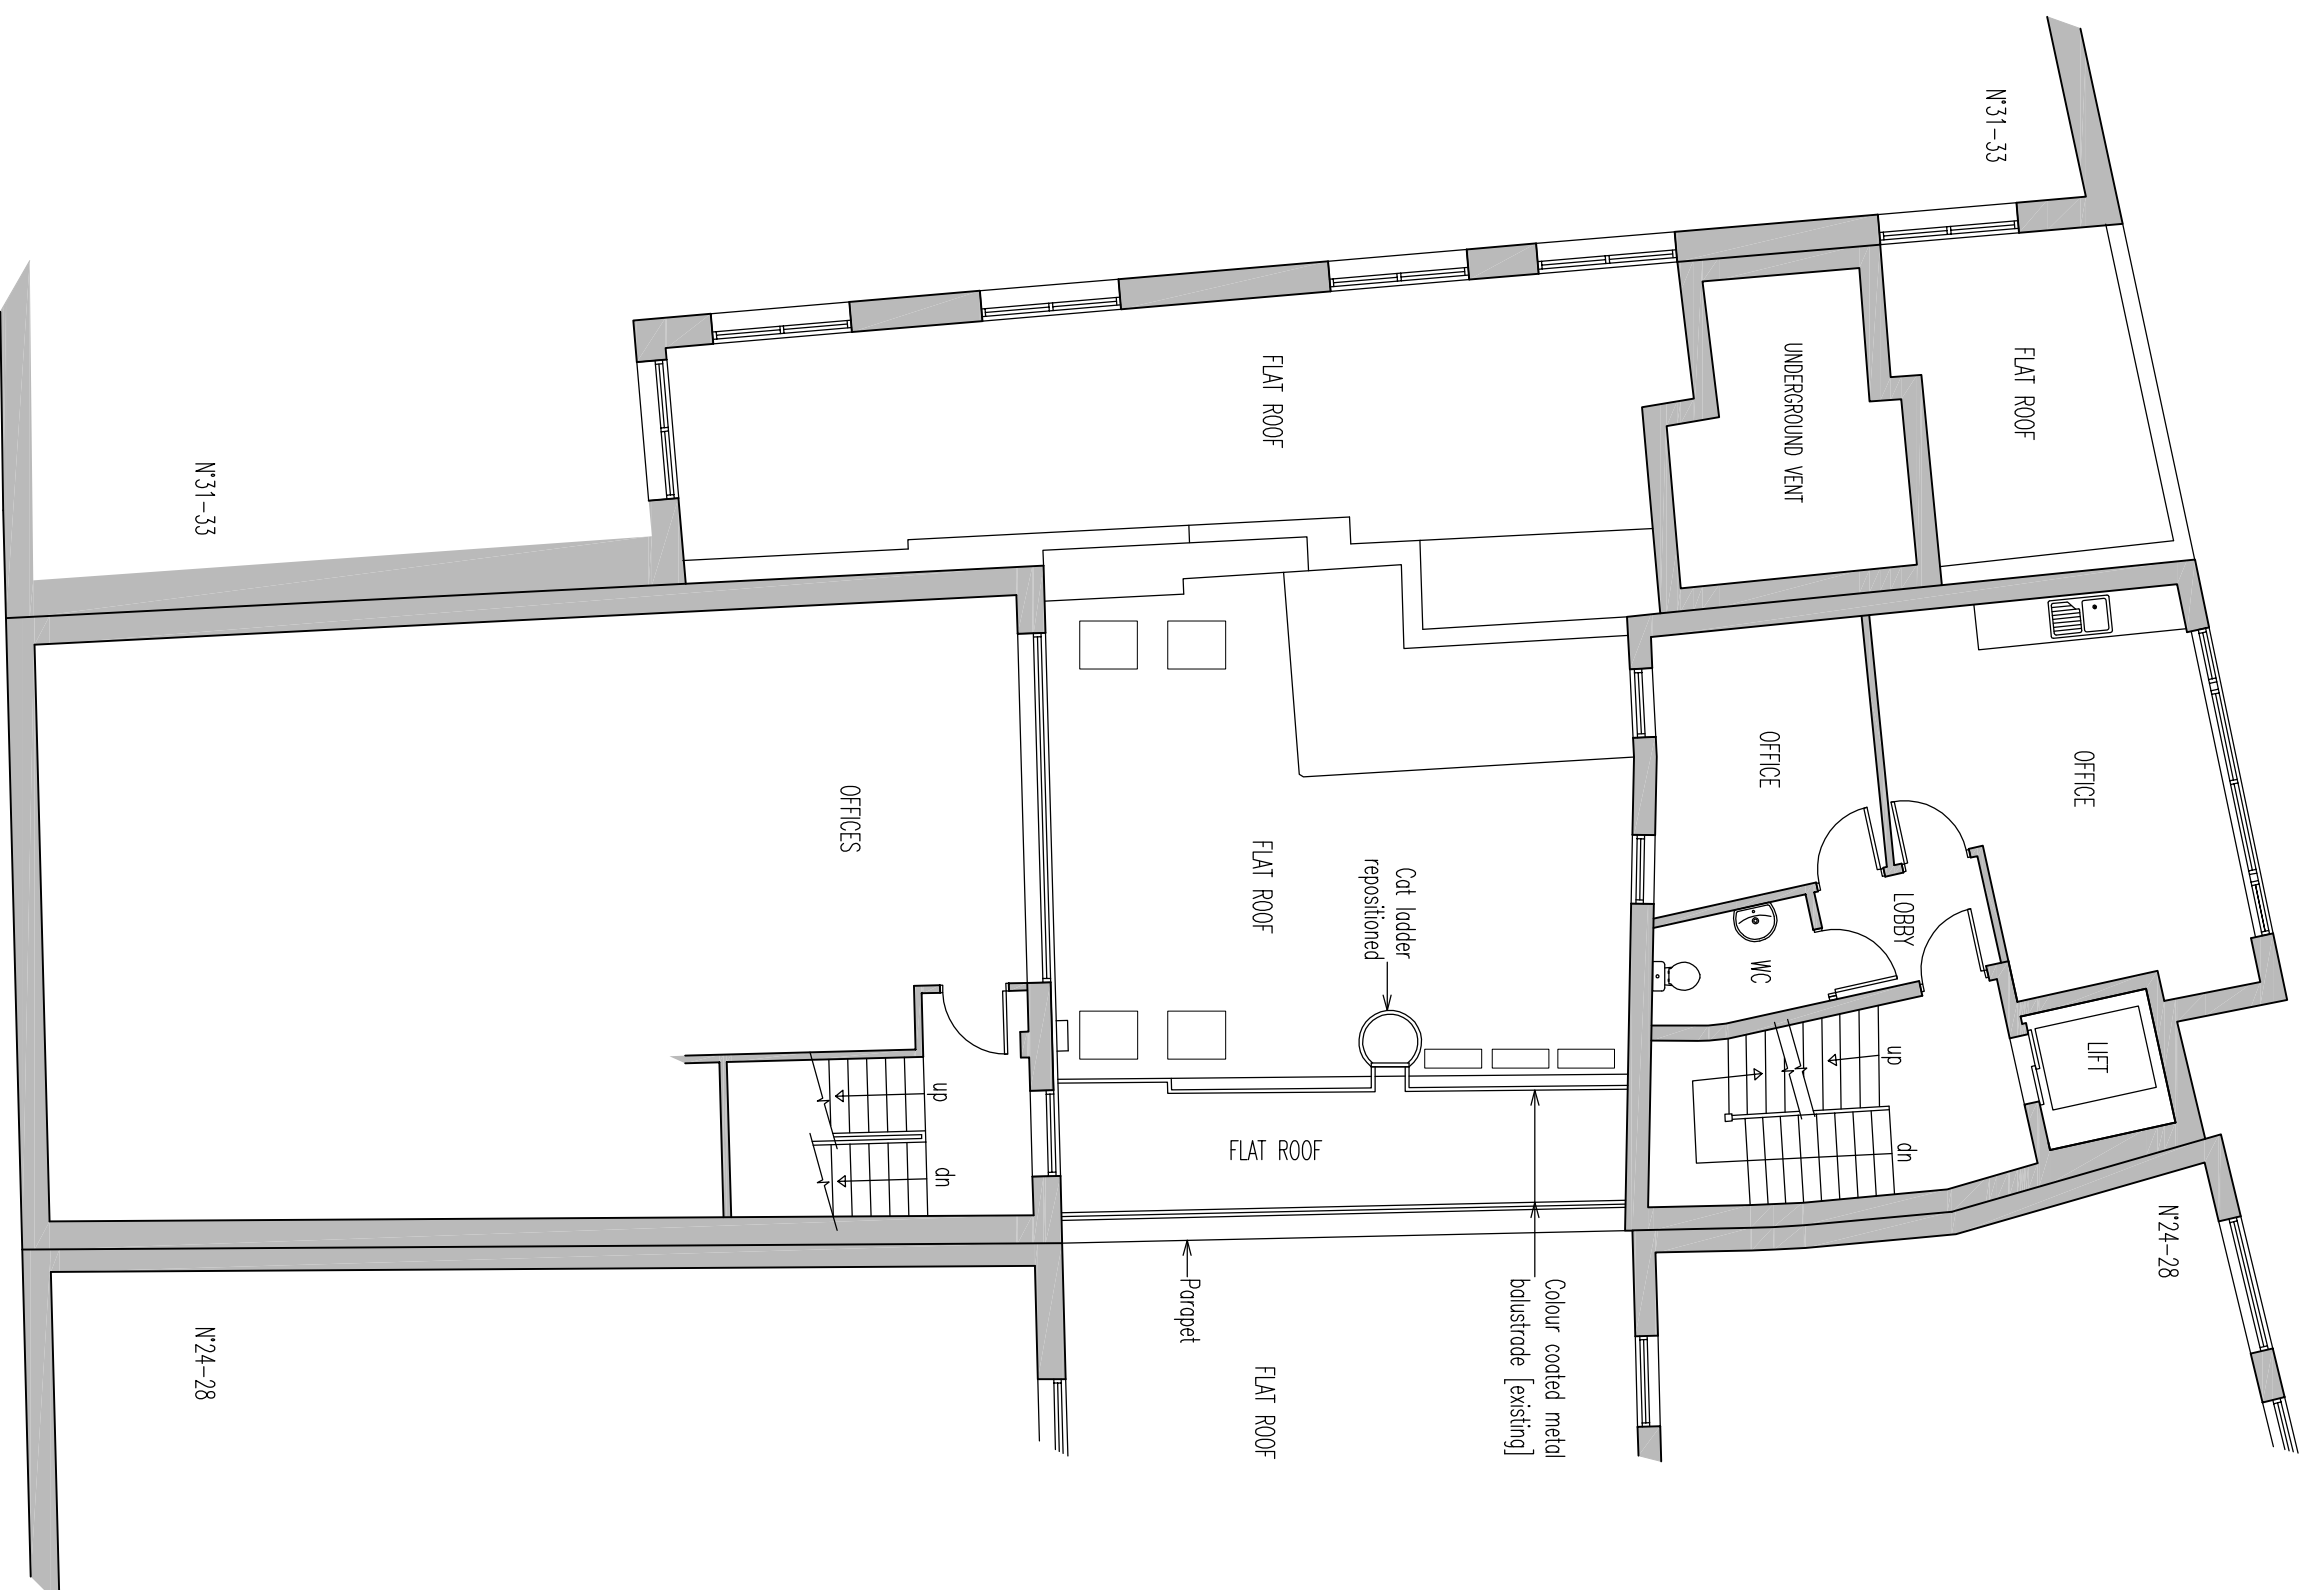

2ND FLOOR PLAN AS PROPOSED

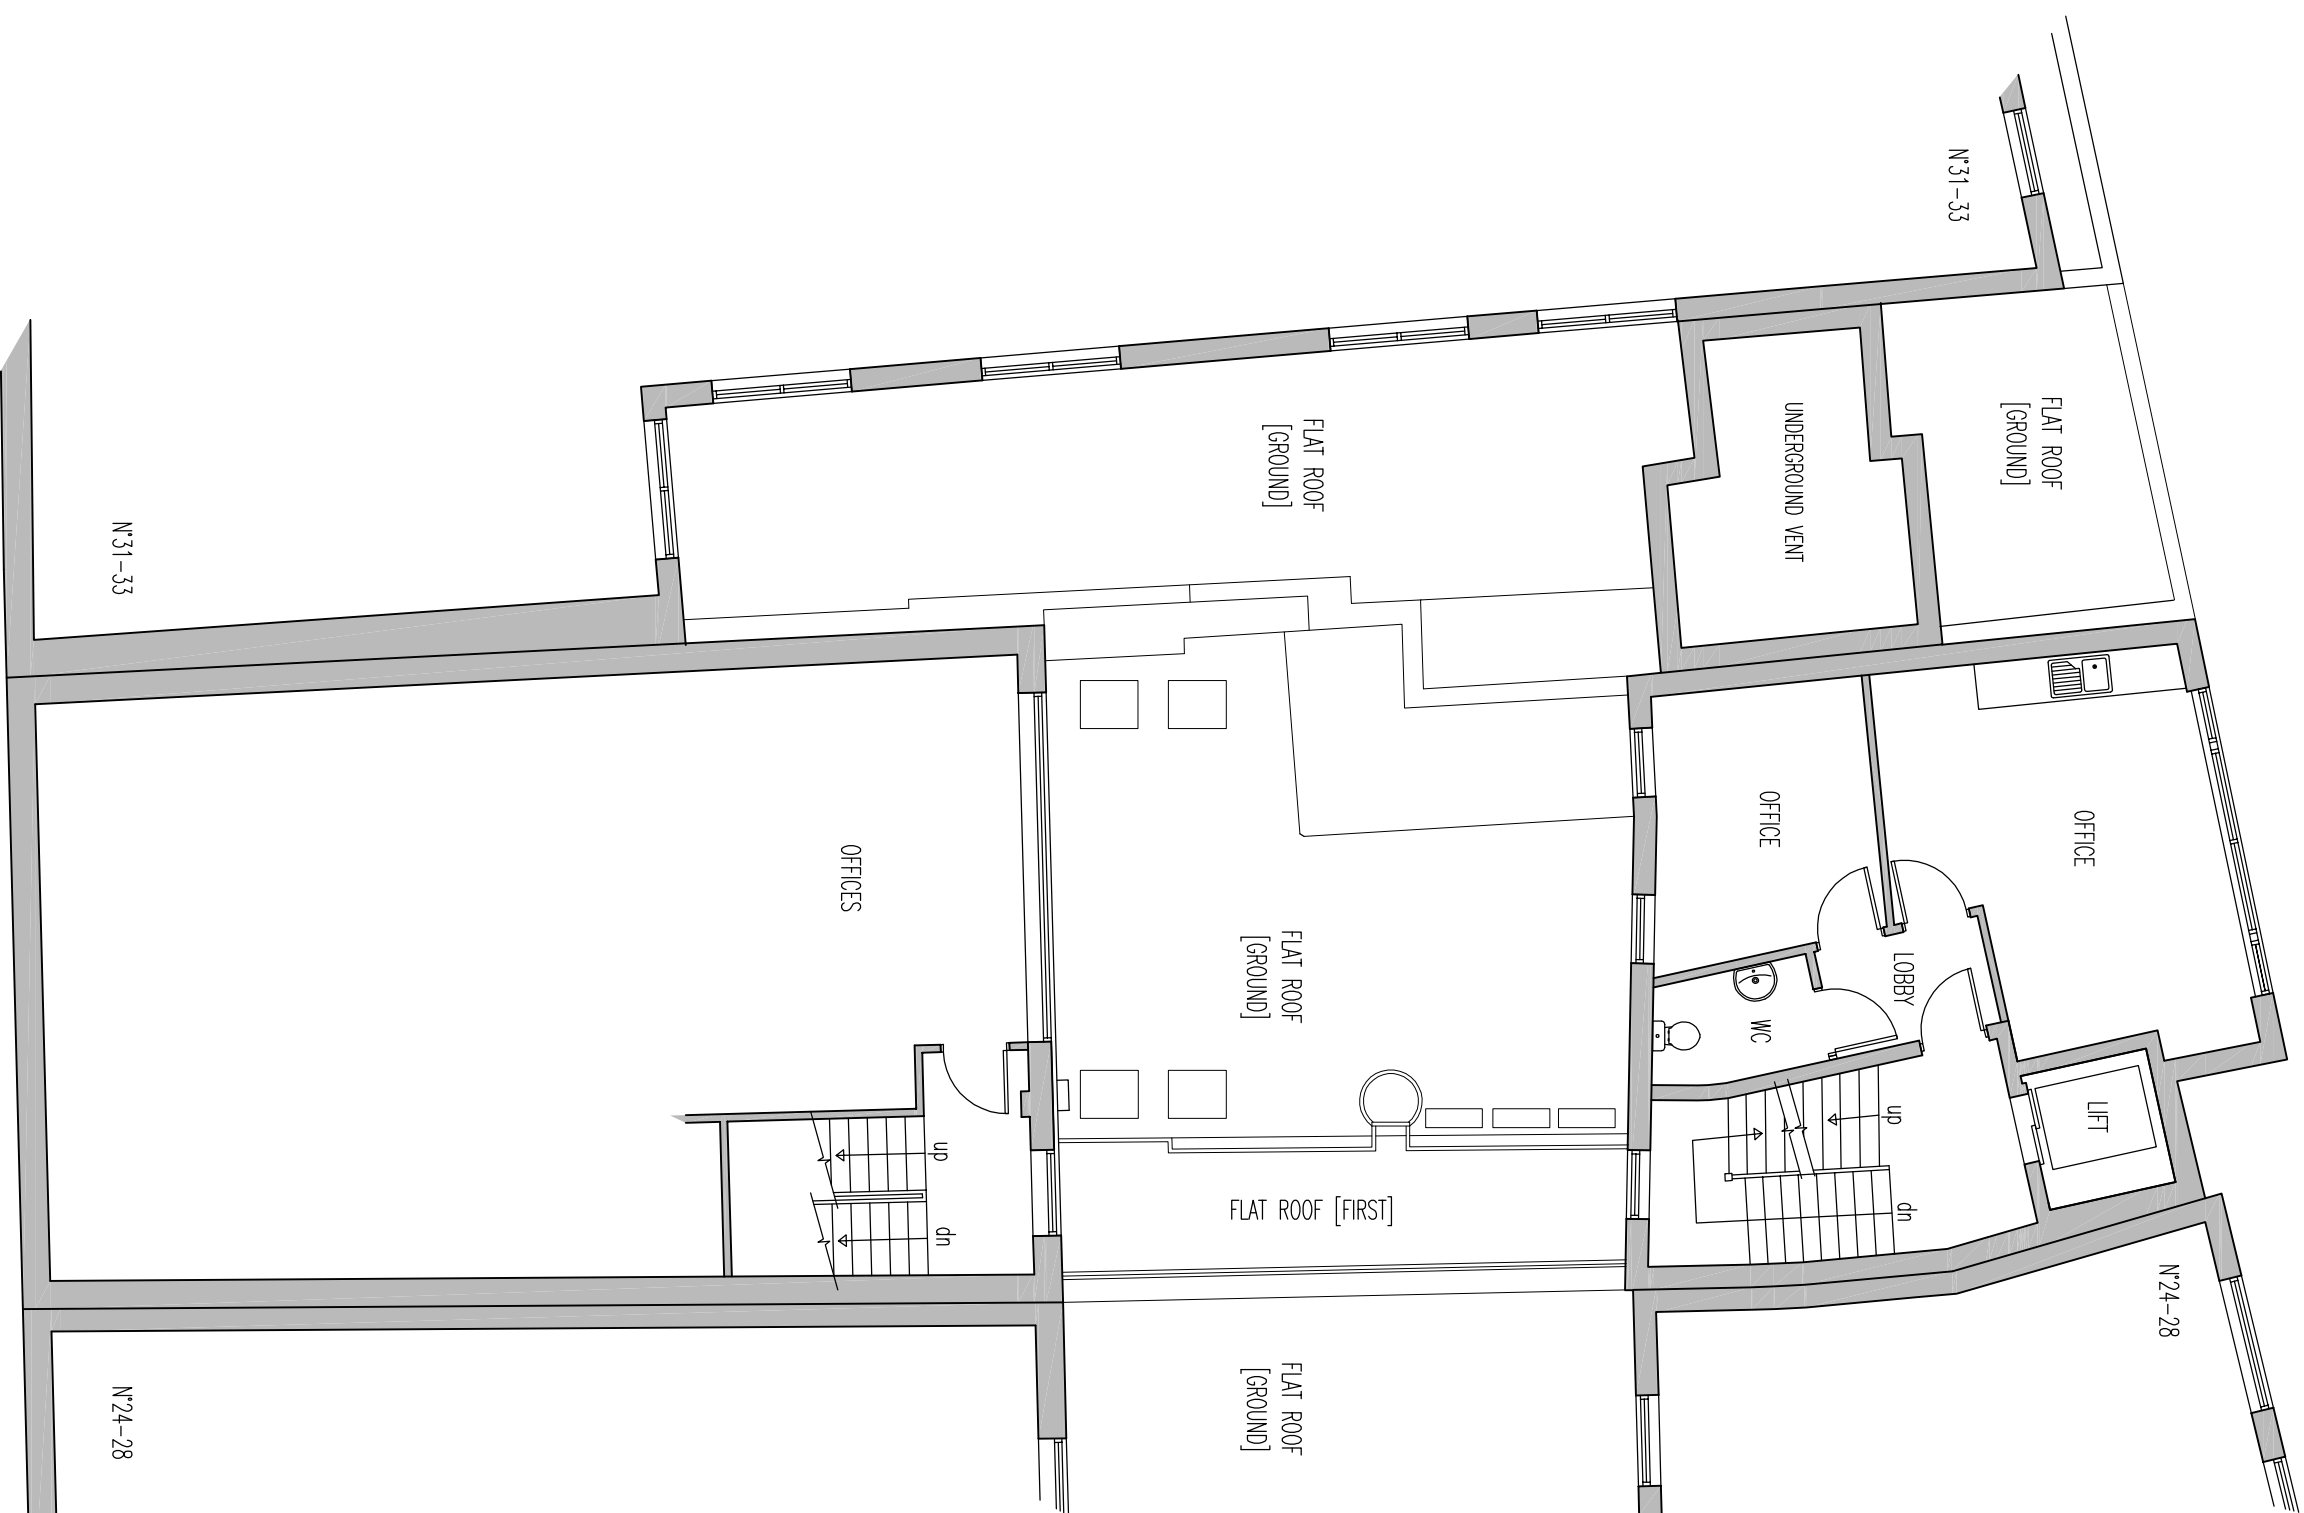

3RD FLOOR PLAN AS PROPOSED

SITE	29-30 HIGH HOLBORN LONDON WC1V 6AZ			
DRAWING TITLE	FLOOR PLANS AS PROPOSED GROUND TO THIRD			
Scale	1:100 A4	Job	Dwg No.	Rev
Date	16/01/2014	1255	44	
Drawn				
Copyright:- The contents of this drawing may not be reproduced in whole or in part without the written permission of Draper Neal Associates				
Draper Neal Associates ARCHITECTURE AND BUILDING DESIGN 3 GROSVENOR ROAD, SEAFORD, EAST SUSSEX BN25 2BL Tel: 07776 717 587 pna@draperneal.co.uk				