



4TH FLOOR PLAN AS PROPOSED

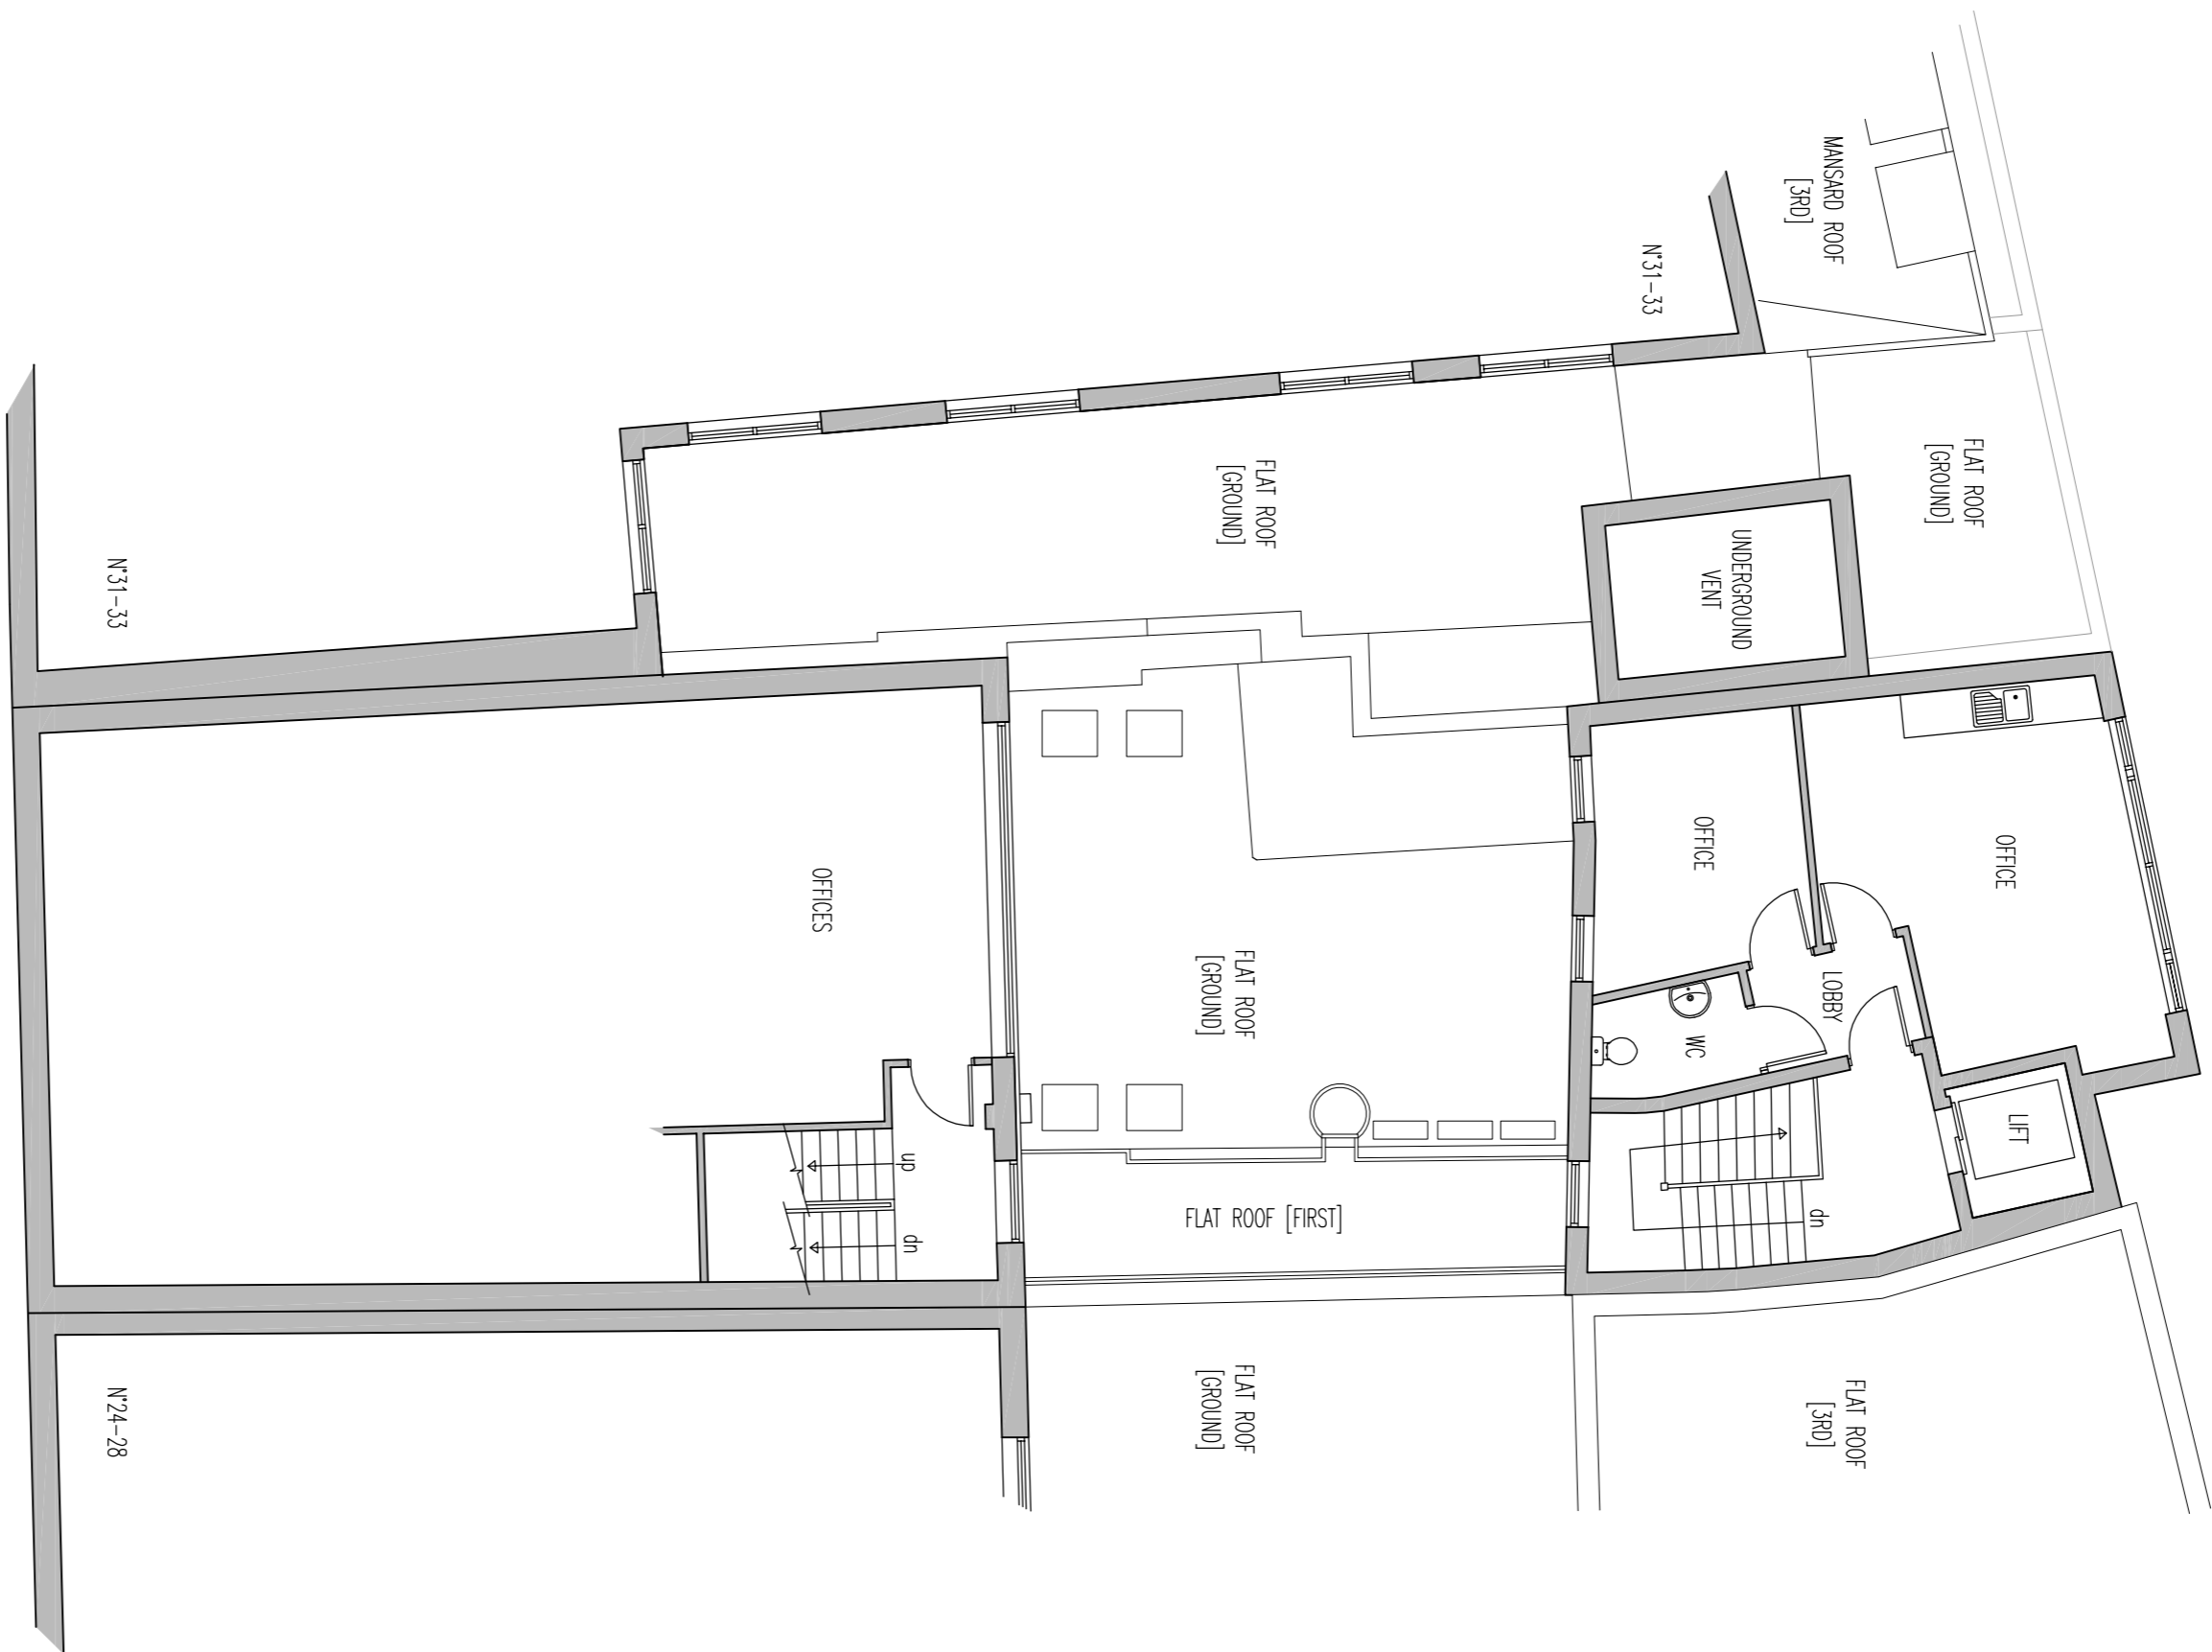

5TH FLOOR PLAN AS PROPOSED

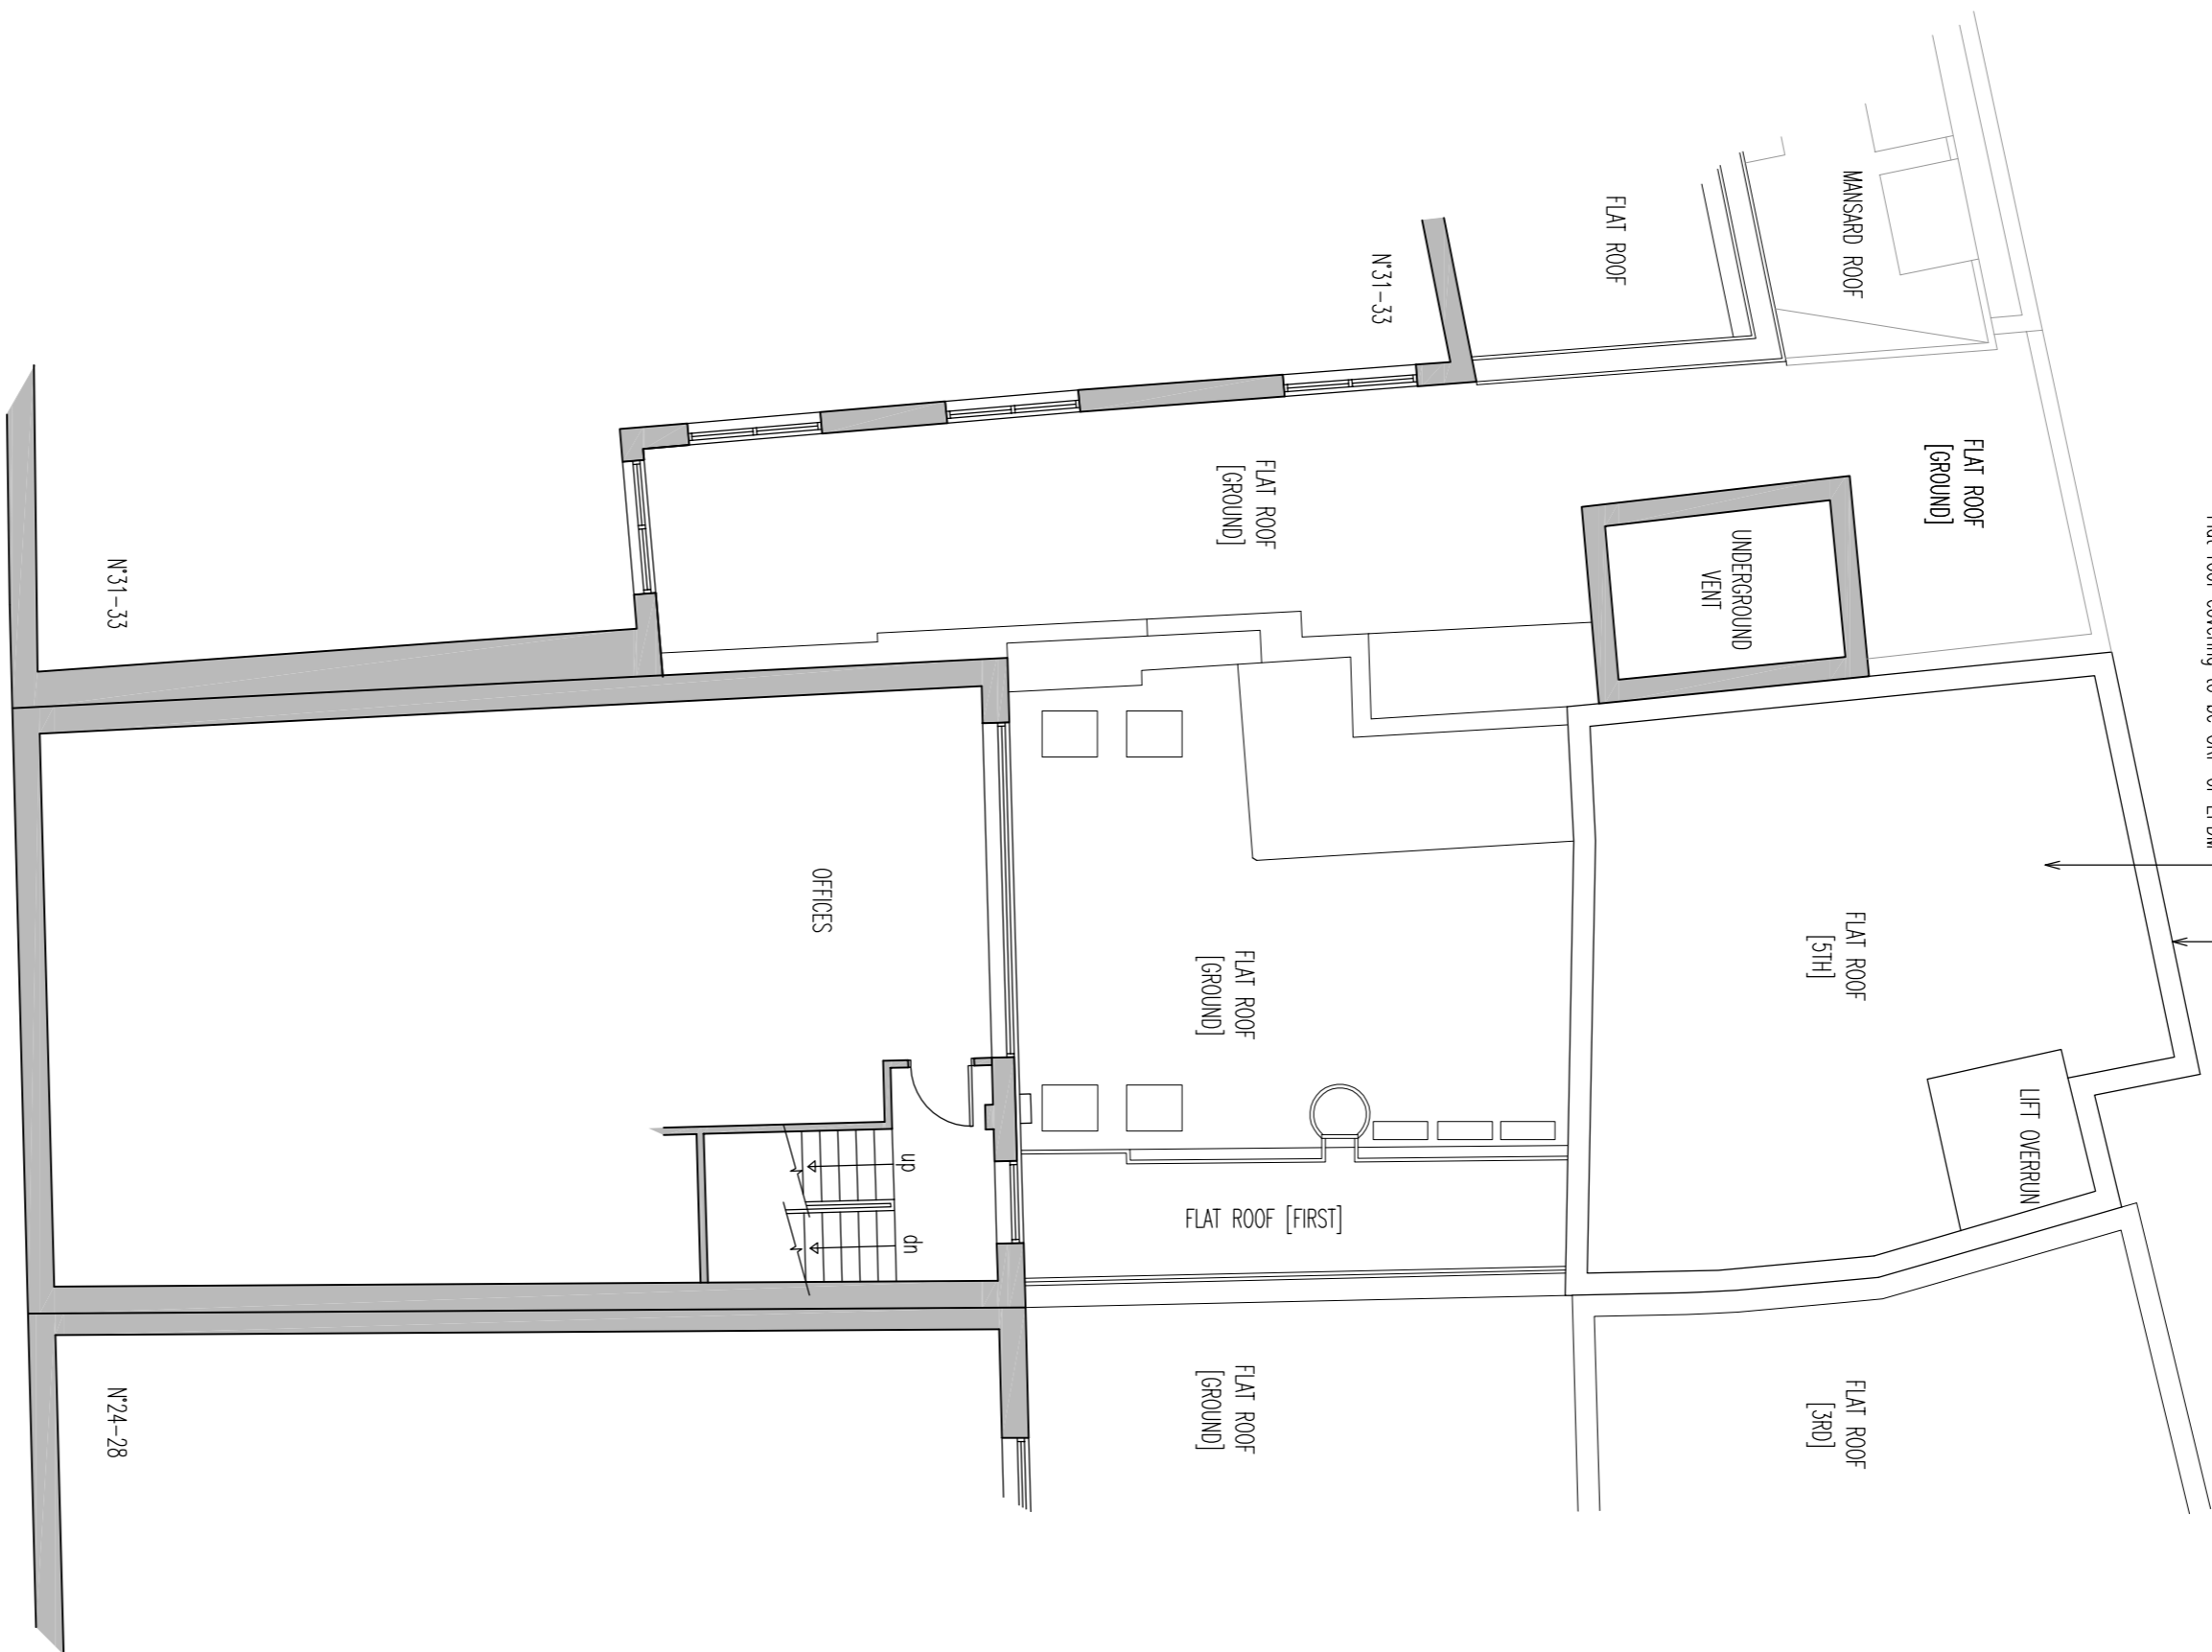

ROOF/6TH FLOOR PLAN AS PROPOSED

SITE	29-30 HIGH HOLBORN LONDON WC1V 6AZ			
DRAWING TITLE	FLOOR PLANS AS PROPOSED FOURTH TO SIXTH			
Scale	1:100 A4	Job	Drp No.	Rev
Date	14th 2014	1255	45	
Drawn				
Copyright:- The contents of this drawing may not be reproduced in whole or in part without the written permission of Draper Neal Associates				
Draper Neal Associates ARCHITECTURE AND BUILDING DESIGN 3 GROSVENOR ROAD, SEAFORD, EAST SUSSEX BN25 2BL Tel: 07276 717 587 pna@draperneal.co.uk				