




PROPOSED REAR ELEVATION

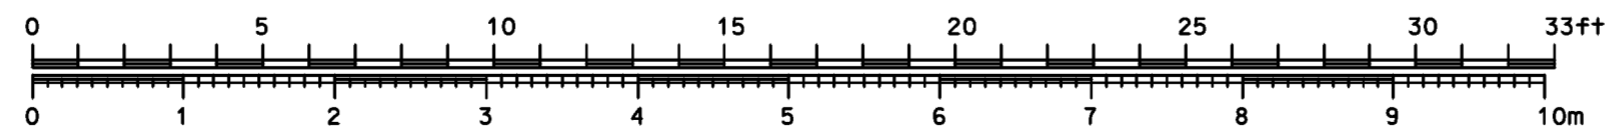

<b>FORMWORK ARCHITECTS LTD</b> 47 St. John's Wood High Street London NW8 7NJ tel. 020 7722 7069 <a href="http://www.formwork.uk.com">www.formwork.uk.com</a>	Revisions: A 01/02/03 xxxxxxxx B C D E F	Drawing Status: Preliminary for Approval 20/06/14 Design Approved by Client 09/07/14 Planning Drawing Tender Drawing Construction Drawing	Project: FLAT 1ST FLOOR, 78 GREENCROFT GARDENS LONDON NW6 3JQ Title: PROPOSED REAR ELEVATION Scale: 1:50 @ A2 / 1:100 @ A4 Date: 09/07/2014 Drawing Number: 454 / L / 05	A3 N
	Do not scale from this drawing. Resolve discrepancies prior to construction. If in doubt ASK This drawing is COPYRIGHT			