


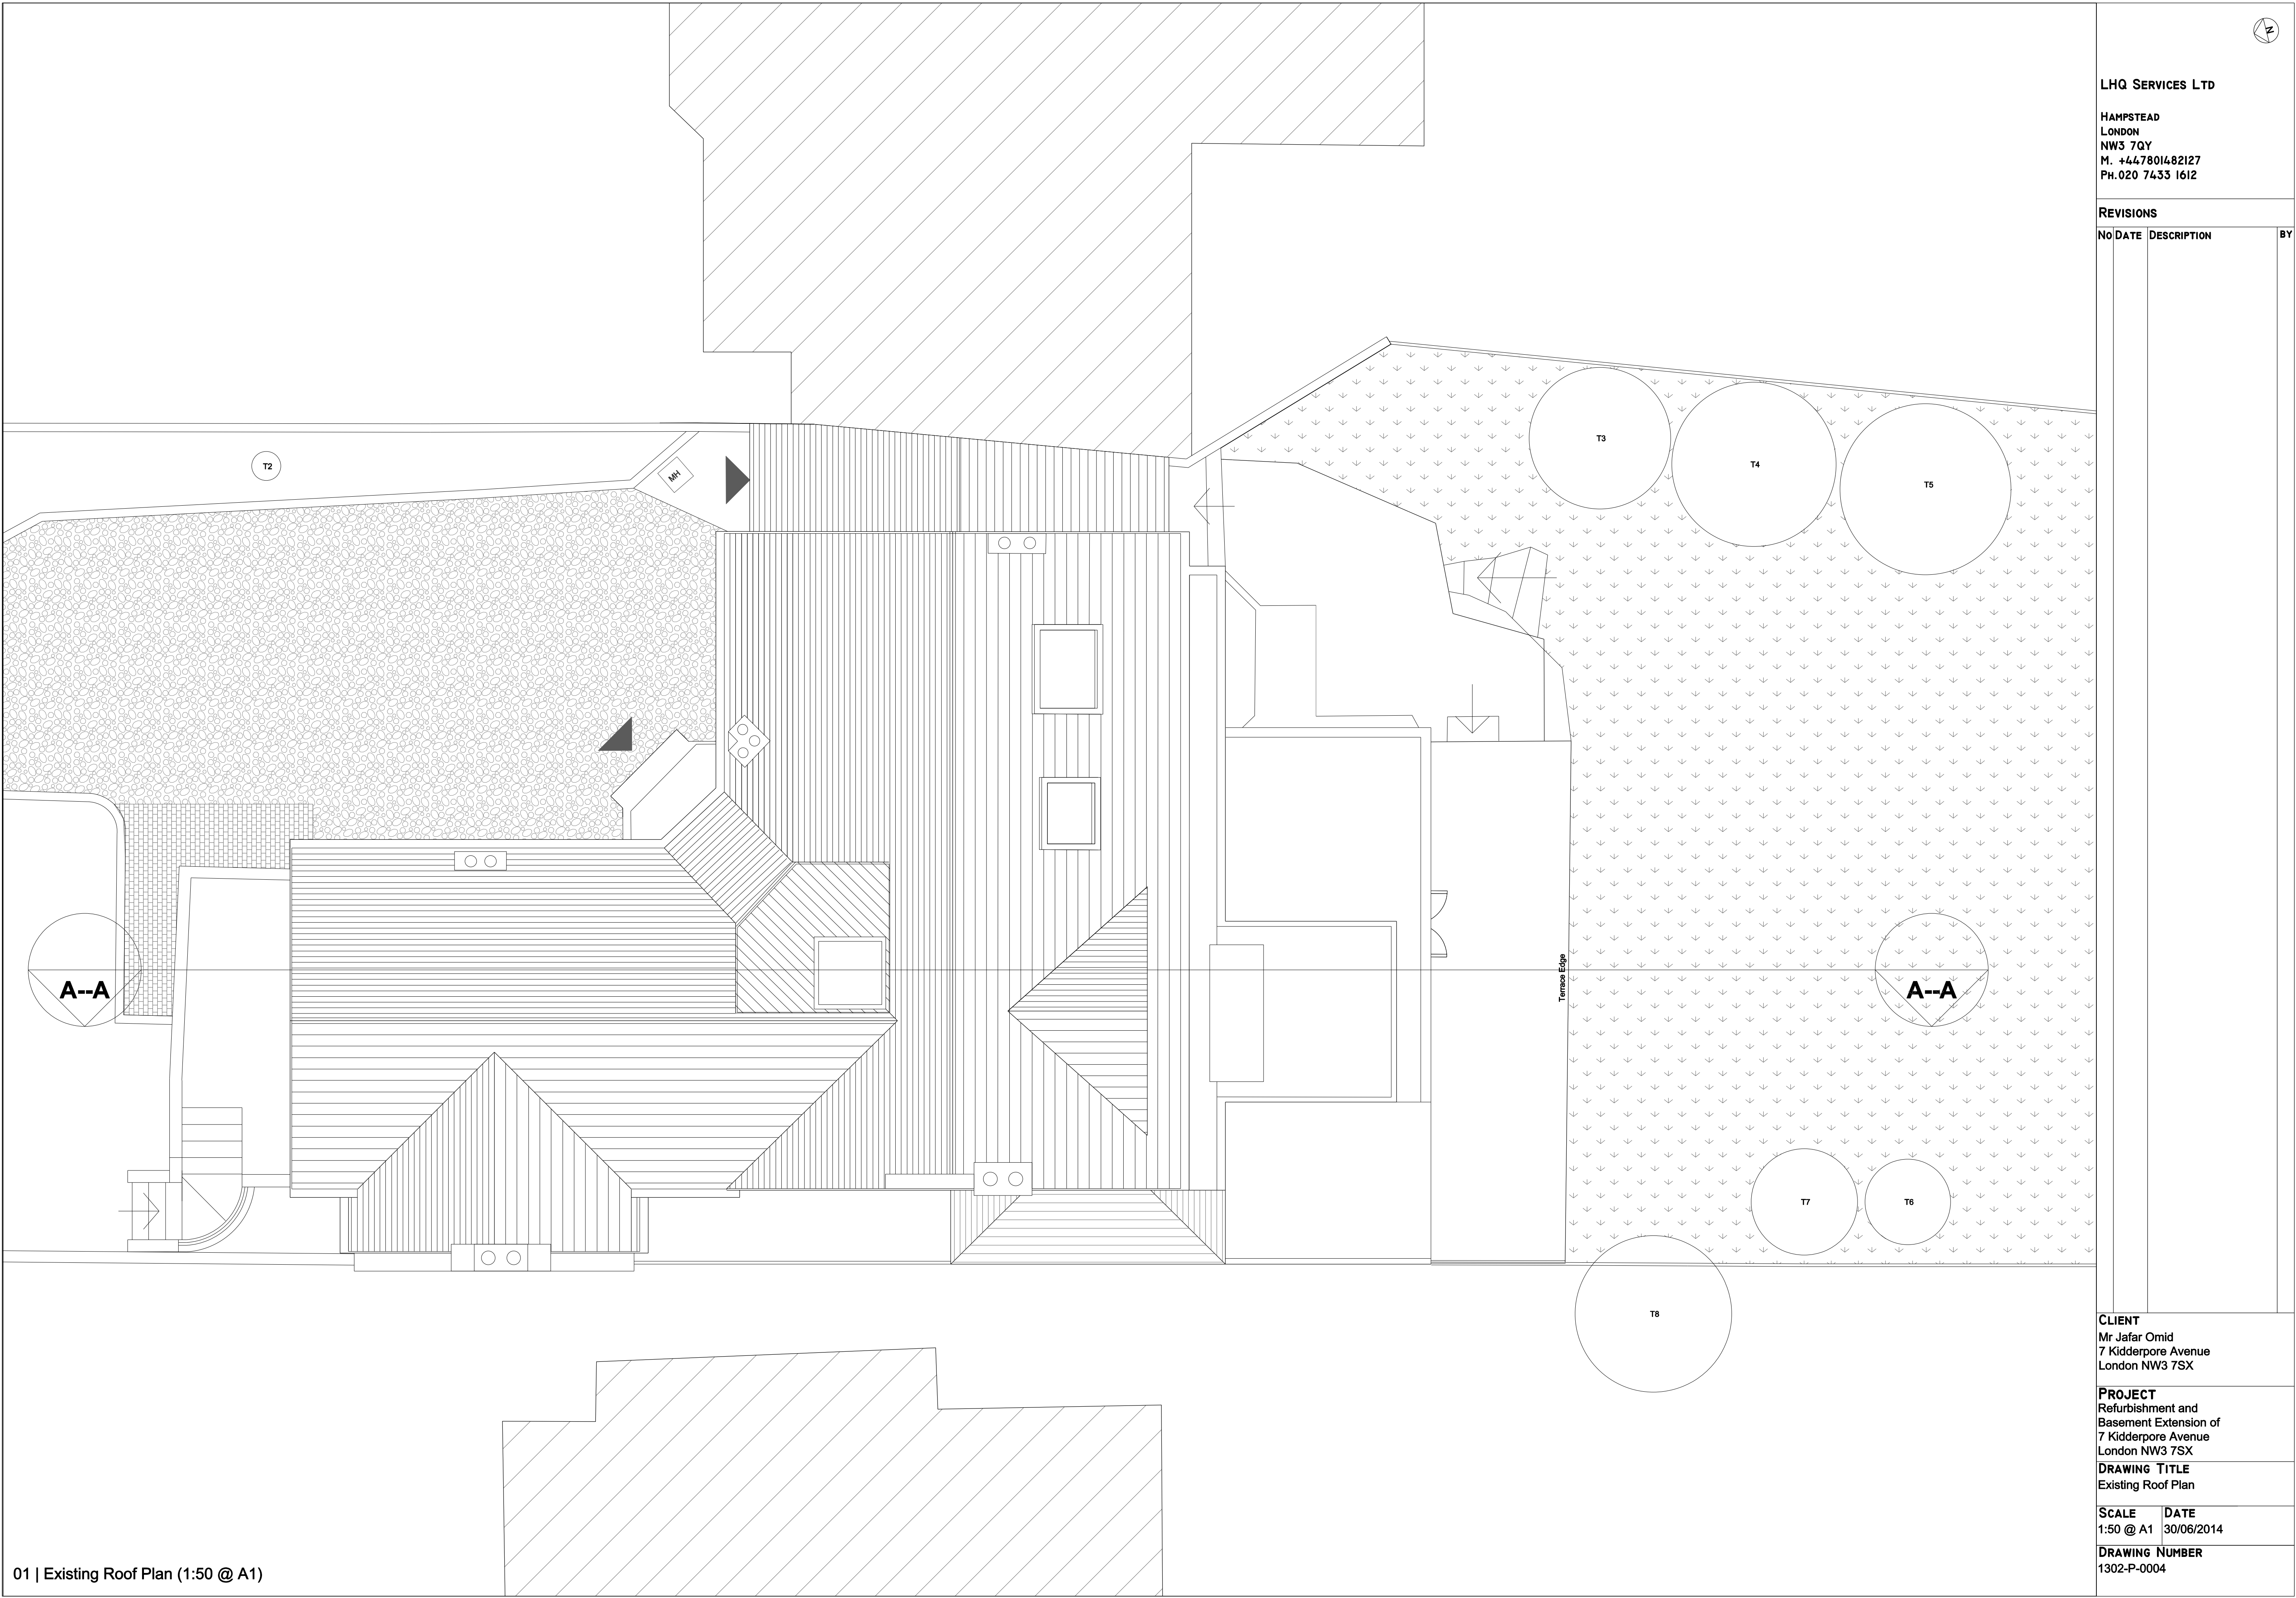

**HAMPSTEAD
LONDON
NW3 7QY
M. +447801482127
PH.020 7433 1612**

REVISIONS

[illegible]

CLIENT
Mr Jafar Omid
7 Kidderpore Avenue
London NW3 7SX

PROJECT
Refurbishment and
Basement Extension of
7 Kidderpore Avenue
London NW3 7SX

DRAWING TITLE
Existing Roof Plan

SCALE	DATE
1:50 @ A1	30/06/2014

DRAWING NUMBER
1302-P-0004