


Rear Elevation

As Proposed 1:50

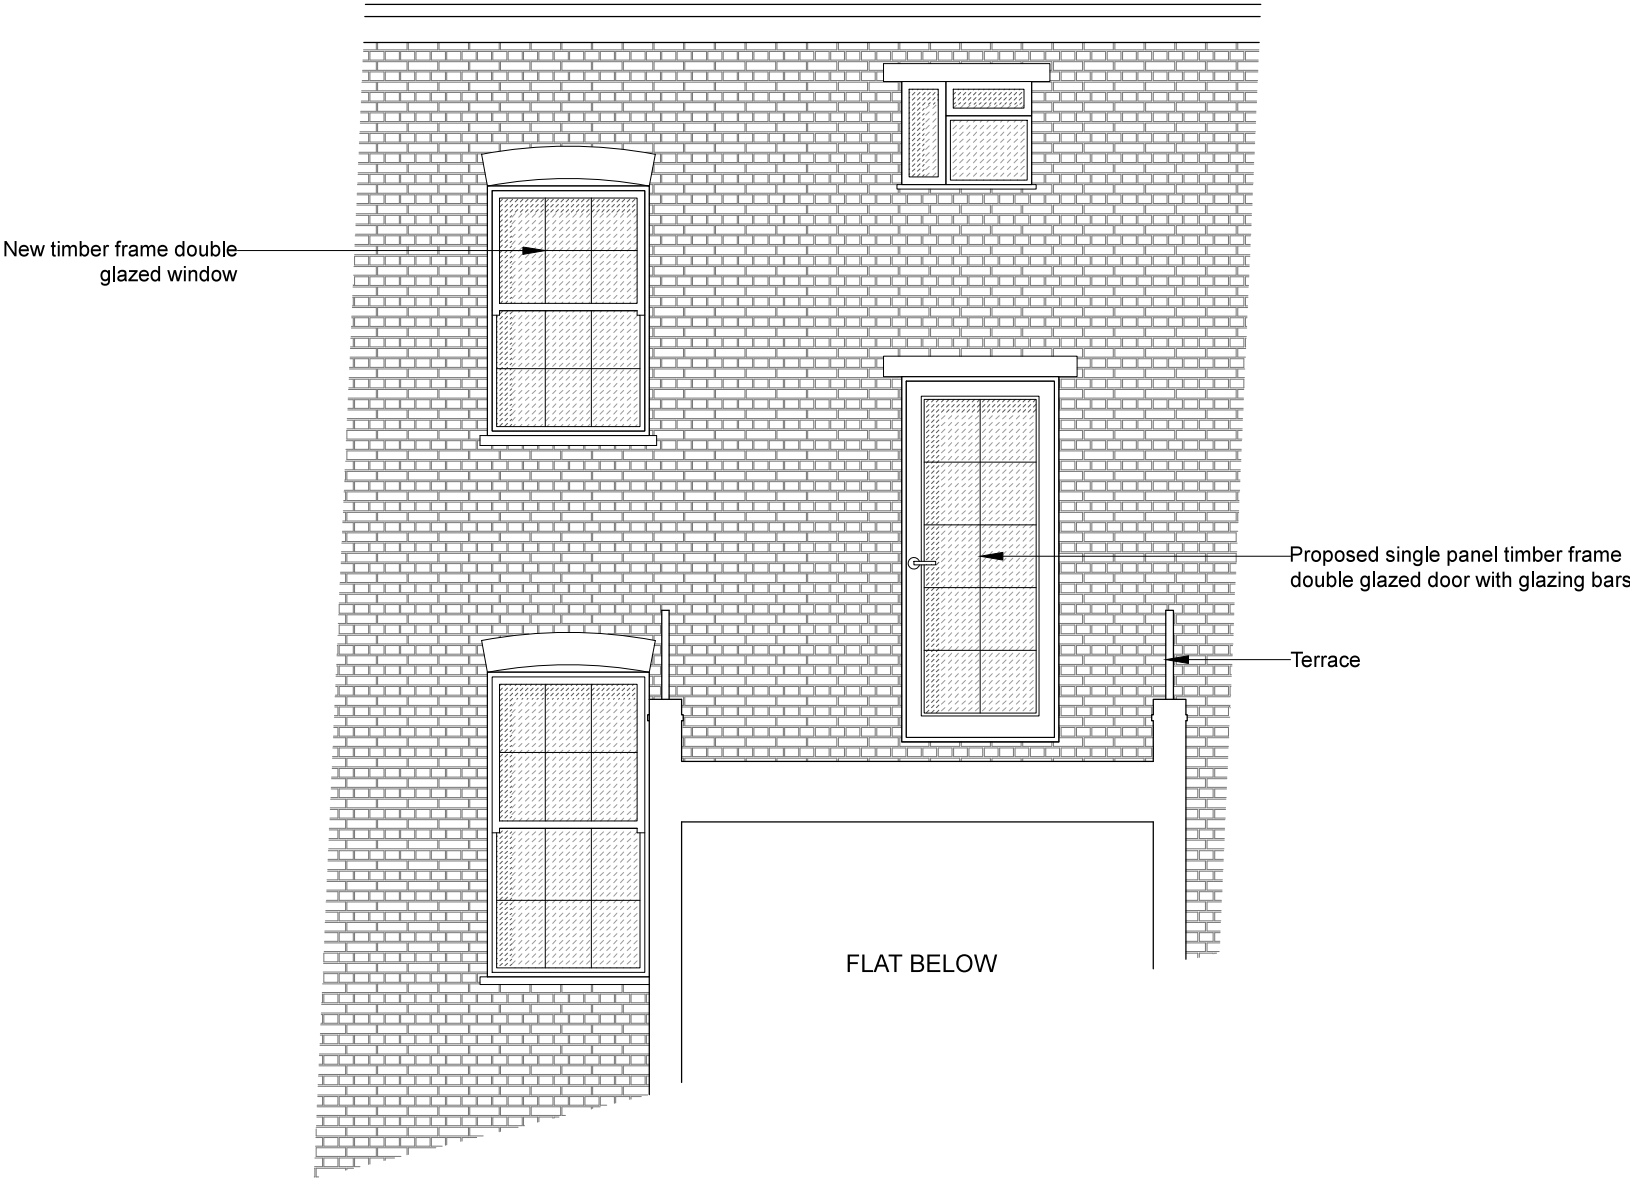


NOTES:

© COPYRIGHT - DETAILED PLANNING LTD

all dimension should be checked on site prior to works commencing. Variations in squareness, depth of plaster etc, must be checked for. Where new walls are shown as aligned with existing walls, physical removal of brickwork and / or plaster to establish the actual position of he wall being attached to must be checked.

any discrepancies should be reported in writing immediately.

property owner to ensure that all aspects of the "party wall etc., act 1996" are complied with prior to any works commencing on site.

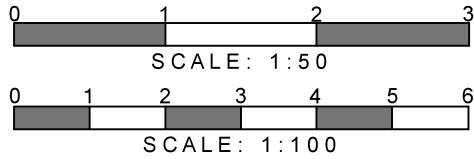

DETAILED PLANNING

MAPLE HOUSE HIGH STREET
POTTERS BAR HERTFORDSHIRE EN6 5BS

T 0208 1500 494
E INFO@DETAILED-PLANNING.CO.UK
WWW.DETAILED-PLANNING.CO.UK

SITE

18 Princess Road, London, NW1 8JJ

DRAWING TITLE

Proposed Plan

DRAWINGS STATUS

Planning

SCALE	DATE	DRAWN	CHECKED
1:50 @ A3	Jul 2014	P.C.	T.A.K.

DRAWING NO.	REVISION
764CM_SH5	-