


EXISTING FIRST FLOOR PLAN



<b>FORMWORK ARCHITECTS LTD</b> 47 St. John's Wood High Street London NW8 7NJ tel. 020 7722 7069 <a href="http://www.formwork.uk.com">www.formwork.uk.com</a>	Revisions:	Project: FLAT 1ST FLOOR, 78 GREENCROFT GARDENS LONDON NW6 3JQ		
	A 01/02/03 xxxxxxxx	Drawing Status:	Title: EXISTING FIRST FLOOR PLAN	
	B	Preliminary for Approval	20/06/14	A3
	C	Design Approved by Client:	09/07/14	Scale: 1:50 @ A2 / 1:100 @ A4
	D	Planning Drawing		Date: 14/07/2014
	E	Tender Drawing		Drawing Number: 454 / L / 01
F	Construction Drawing			

Do not scale from this drawing.  
 Resolve discrepancies prior to construction. If in doubt ASK  
 This drawing is COPYRIGHT

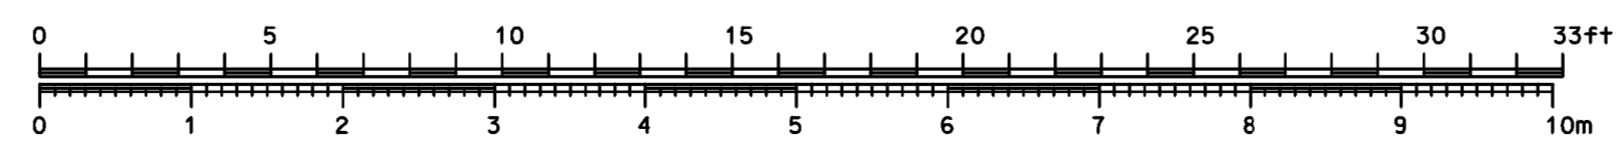