




Proposed Rear Elevation.

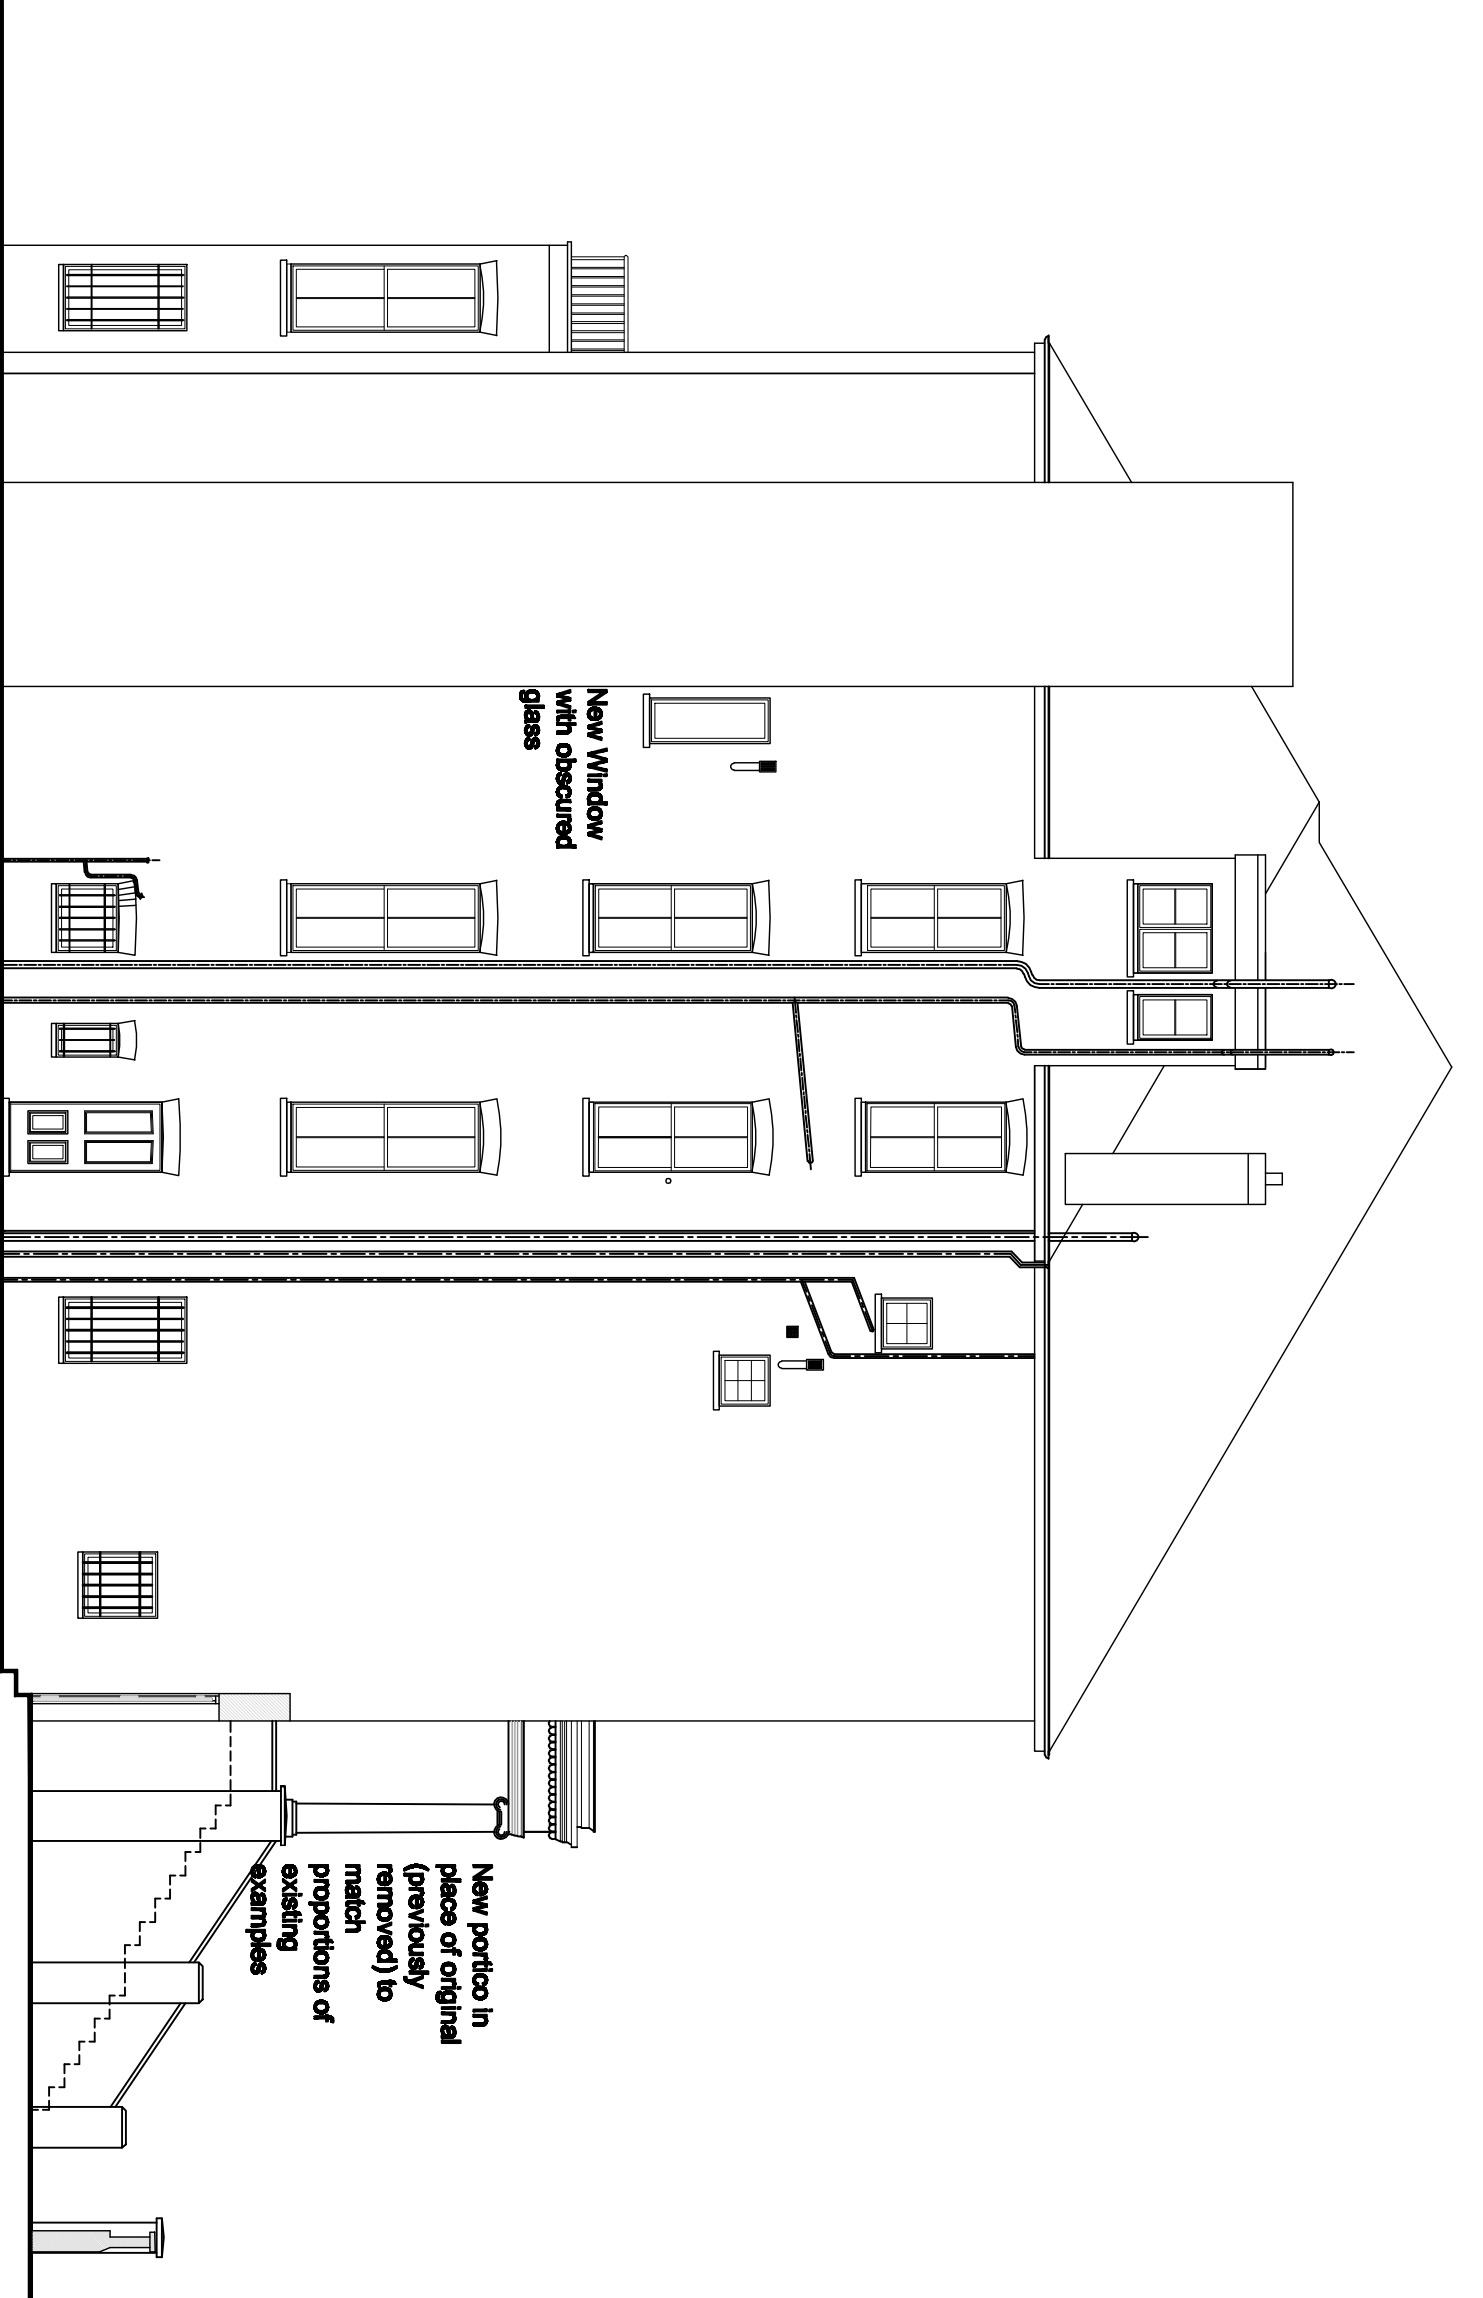


Proposed Side Elevation.

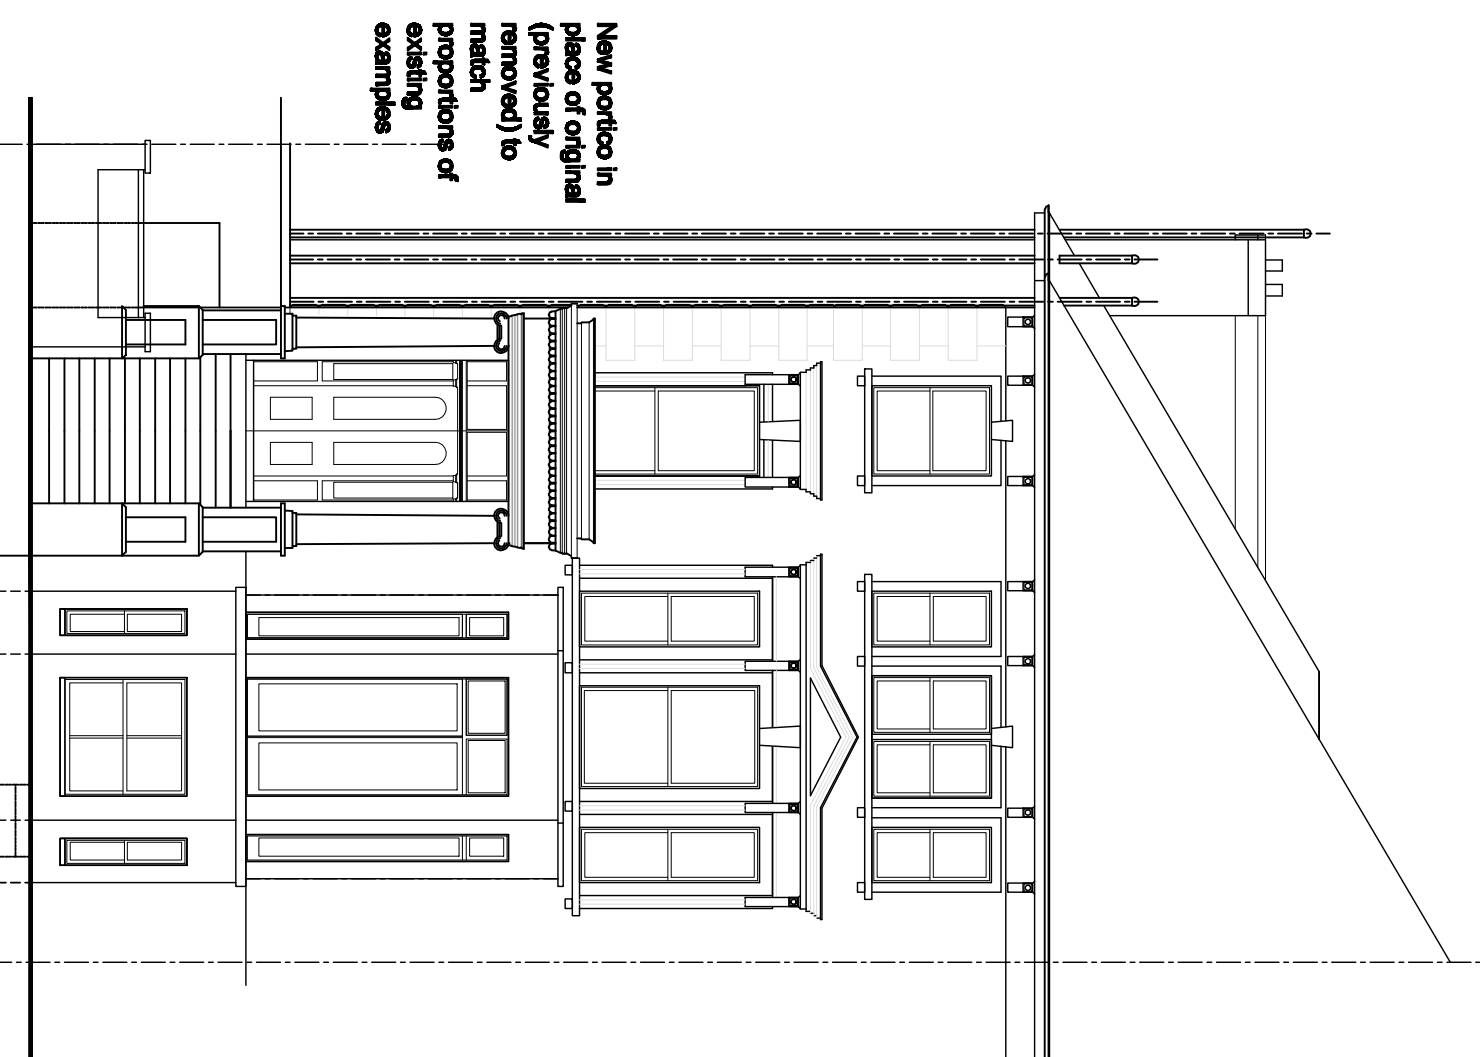

Proposed Front Elevation.

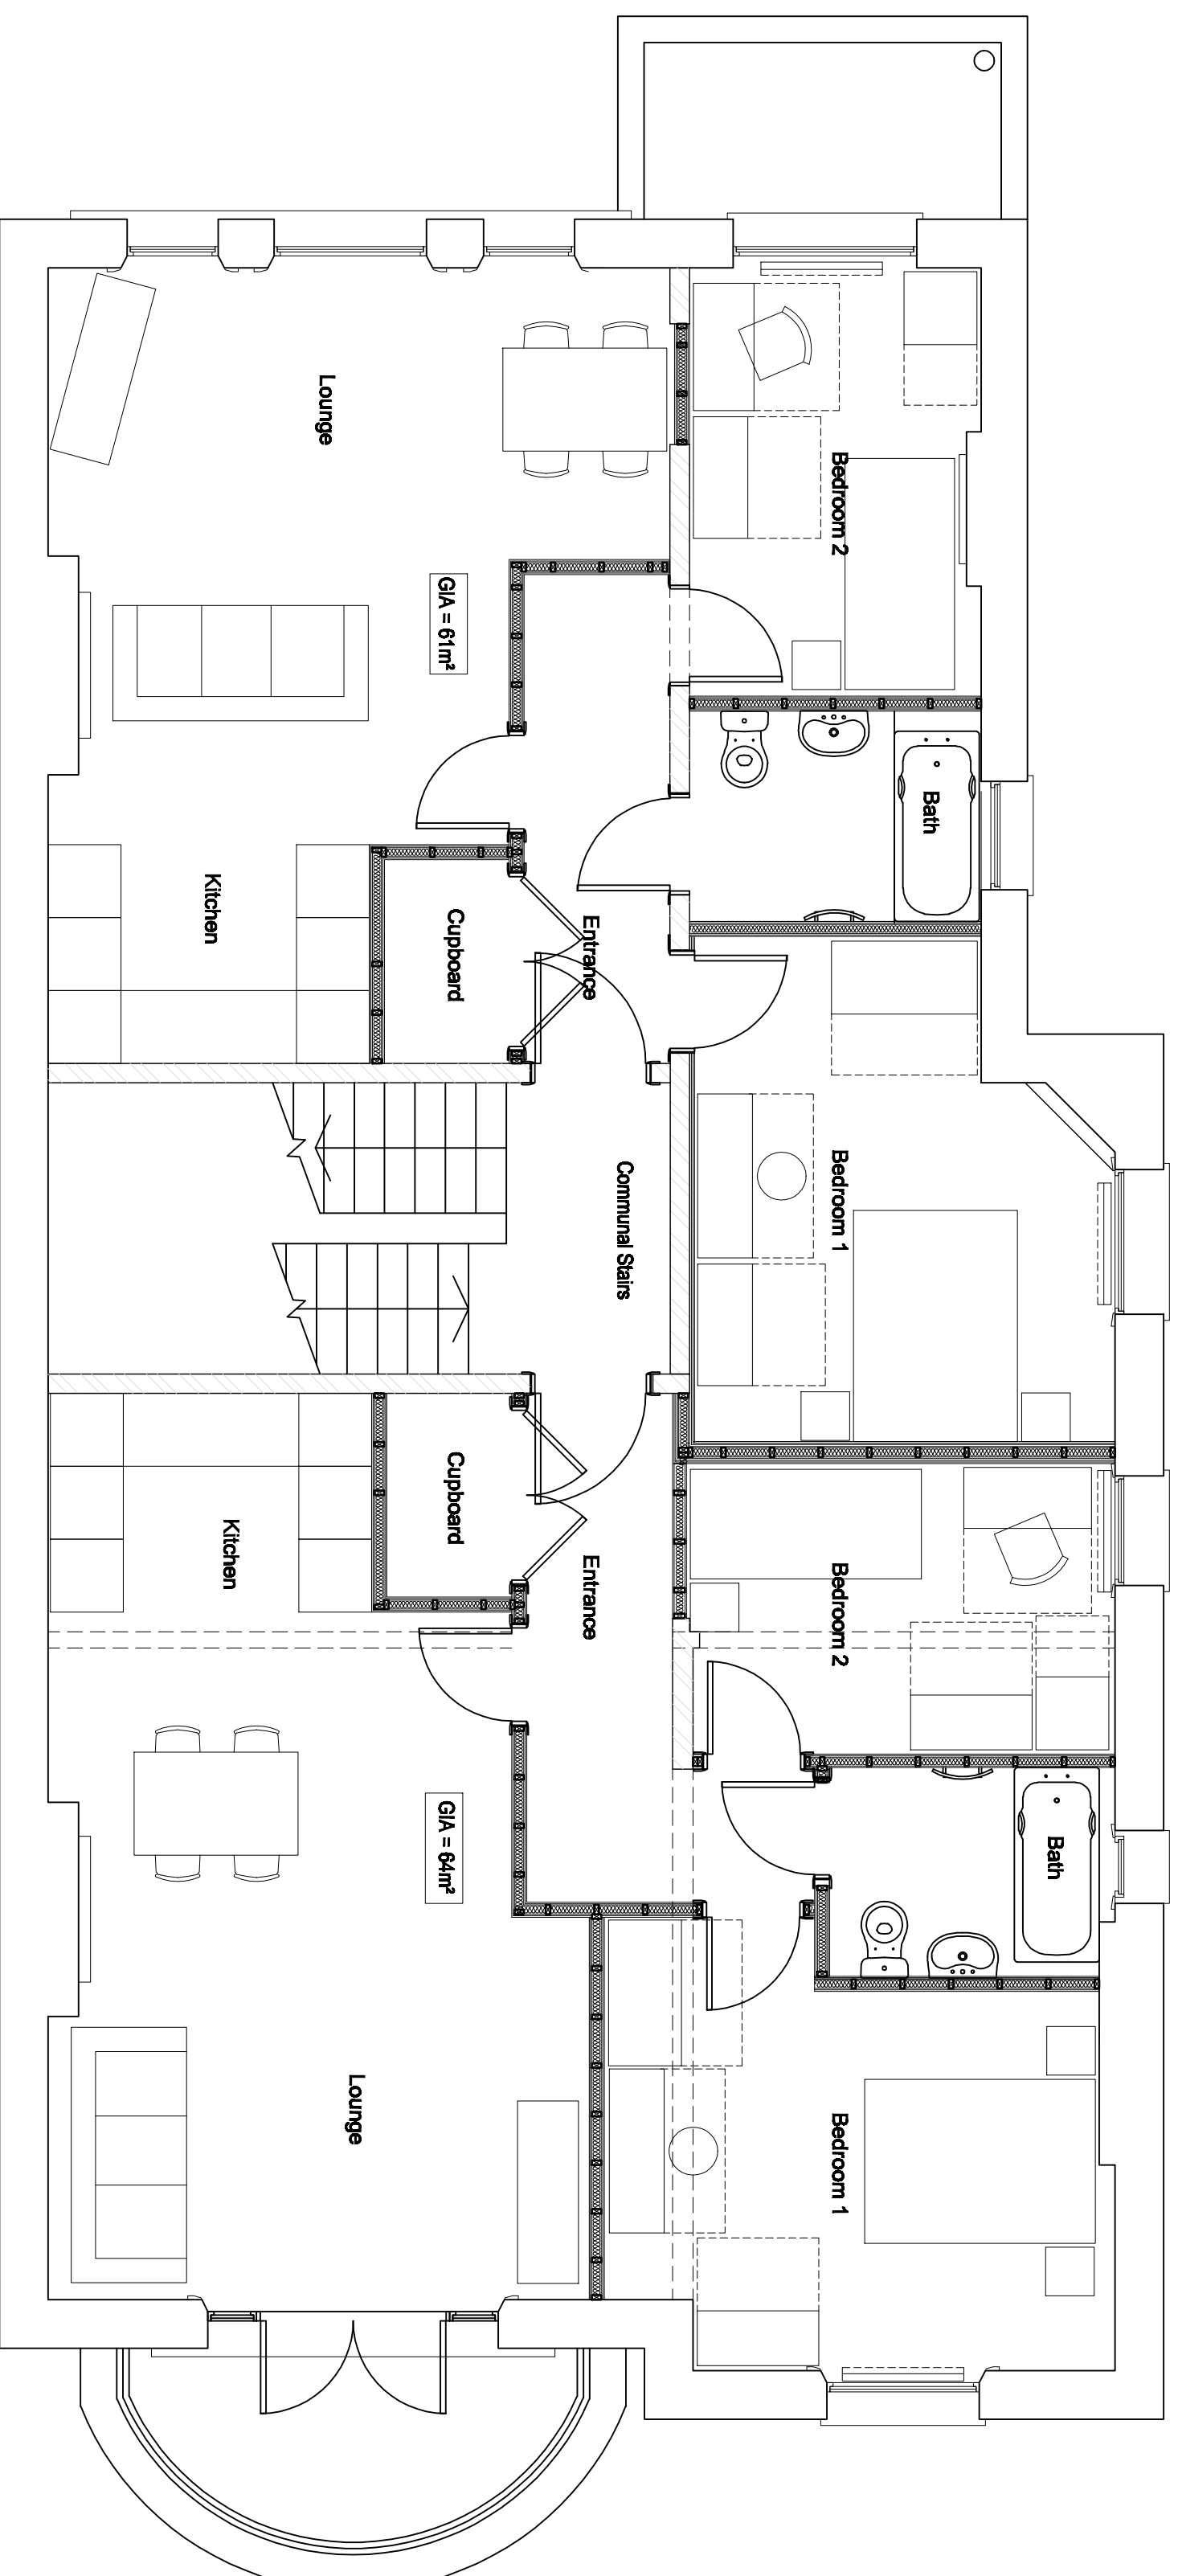


Proposed first floor layouts to form 2 no. 2 bed flats

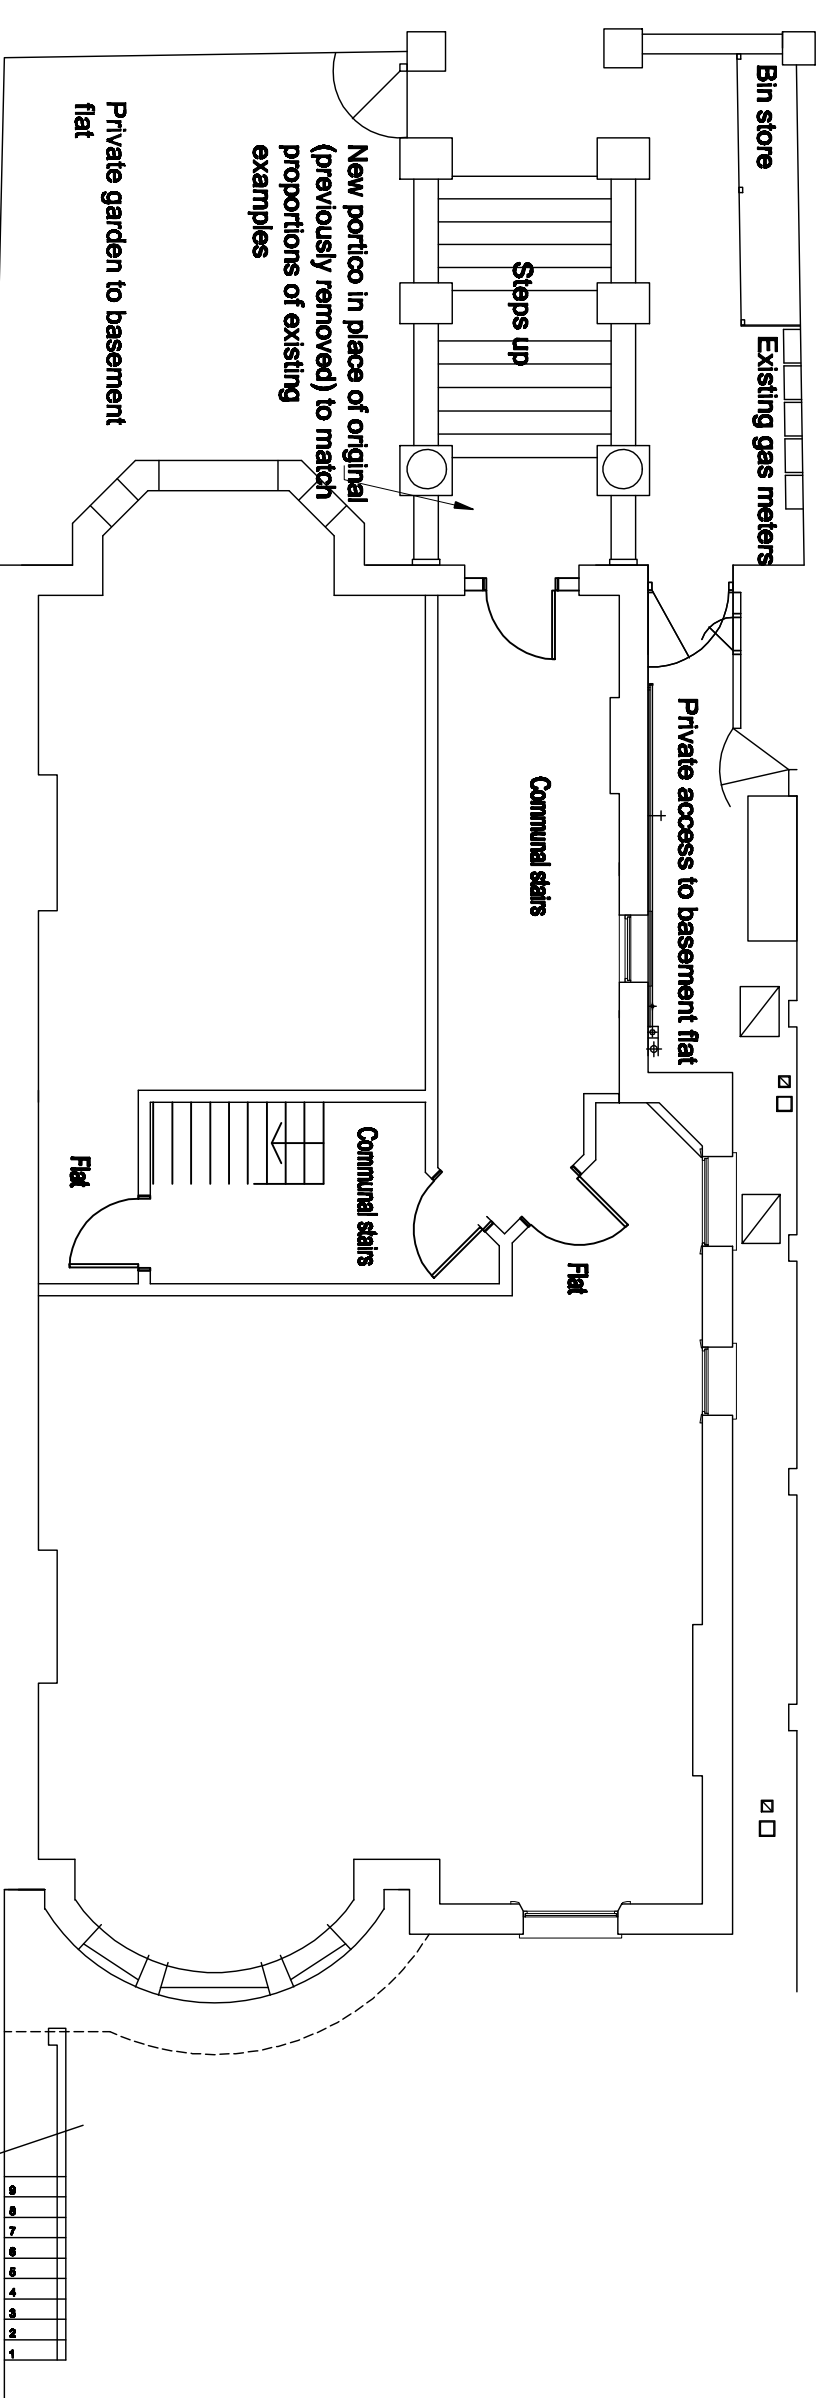

Ground floor plan - Proposed entrance portico




1:500 SITE PLAN

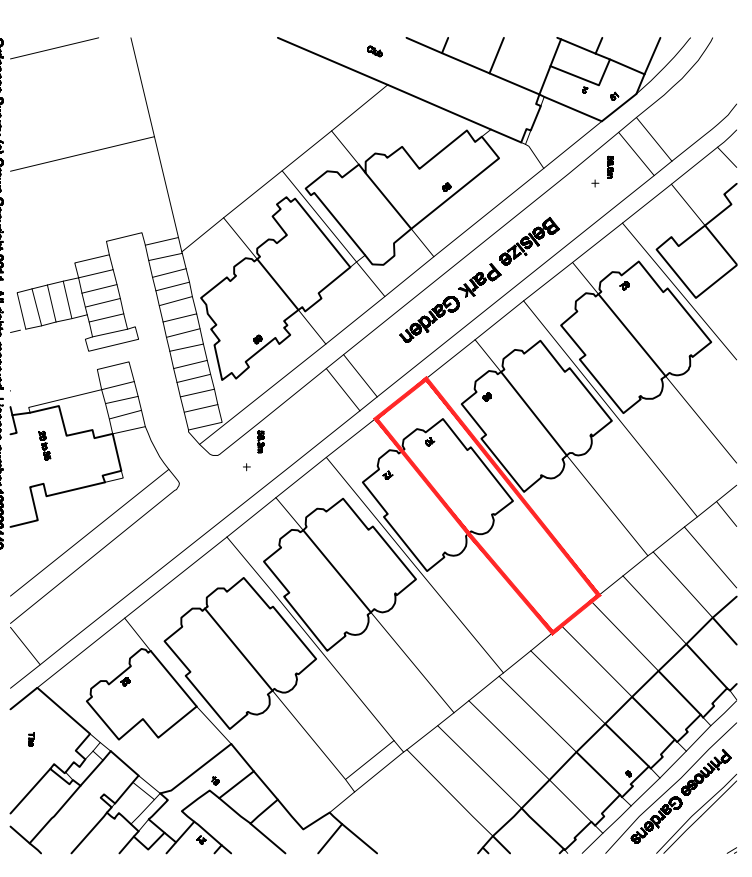

1:1250 SITE PLAN

| Rev. | Description      | Drawn | Check | Date     |
|------|------------------|-------|-------|----------|
| 0    | Issued for Lapse | AW    | AW    | 08/01/09 |
| 1    | Issued for Lapse | AW    | AW    | 08/01/09 |
| 2    | Issued for Lapse | AW    | AW    | 08/01/09 |
| 3    | Issued for Lapse | AW    | AW    | 08/01/09 |

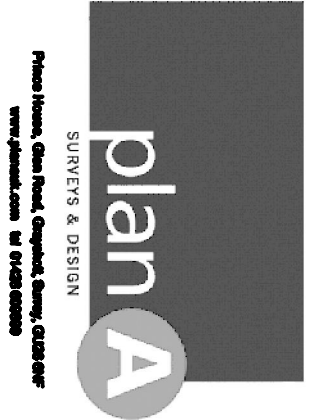

CLIENT  
Glen House Estates  
70A Belsize Park Gardens  
London NW3

PROJECT  
70A Belsize Park Gardens  
London NW3

DATE: March 2011  
SCALE: 1:500 (1:100 @ A1)  
DRAWN: JPS  
CHECK: JPS  
DATE: JPS

DRAWING TITLE  
Proposed refurbishment scheme.

DO NOT SCALE FROM THIS DRAWING  
ALL DIMENSIONS TO BE CHECKED ON SITE

1:250 SITE PLAN

1:500 SITE PLAN

© Crown Copyright 2009. All rights reserved. Licence number 100020449