


Roof Plan

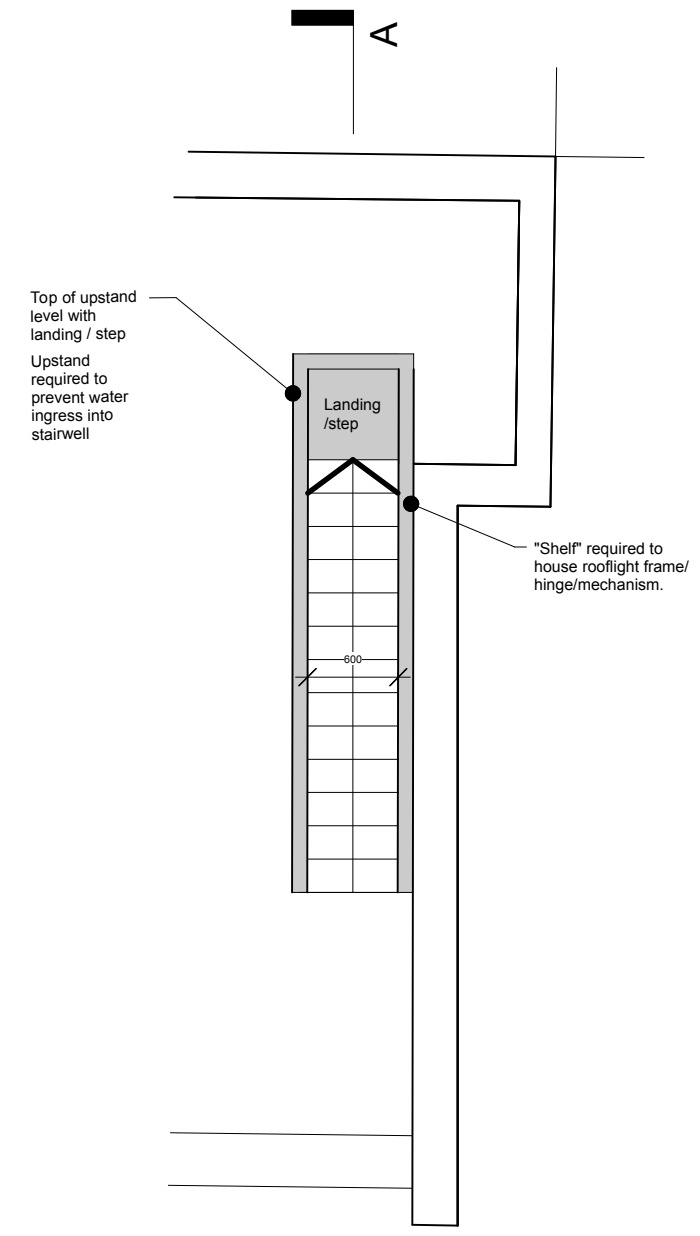

Rev A - 16.06.14 General Amendments
 Rev B - 17.06.14 General Amendments
 Rev C - 23.06.14 General Amendments

a+u db ltd Architecture + Urban Design Bureau
 60 Farleigh Road
 London N16 7TQ
 Tel: +44 (0) 7515 514 723
 Email: mail@au-db.com

All dimensions are in millimetres
 All dimensions to be checked on site
 © Architecture & Urban Design Bureau

All dimensions are in millimetres
 All dimensions to be checked on site
 © Architecture & Urban Design Bureau

Drawing name: Roof Plan - Proposed		
Date: 13.06.14	Job no: 13-023	Drawing no: A121
Scale: 1:50@A3	Revision: C	Drawn by: RC
Project name: 2a Hadley Street, London, NW1		