


Ordnance Survey, (c) Crown Copyright 2014. All rights reserved. Licence number 100022432



LOCATION PLAN 1:1250

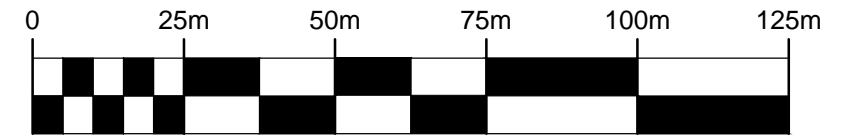

JWA Architects Limited
 Robert Tresham House,
 Clipston, Market Harborough,
 Leicestershire LE16 9RZ
 T +44 (0) 1858 525343
 F +44 (0) 1858 525527
 E office@jwa-architects.co.uk
 W www.jwa-architects.co.uk

Client: TRAVELDGE

Project: TRAVELDGE KINGS CROSS
 356-364 GRAYS INN ROAD,
 KINGS CROSS, LONDON, WC1X 8BH

Drawing: LOCATION PLAN &
 SITE PLAN

Purpose: PLANNING Date: 17.06.2014
 Scale: 1:1250 @ A3 Drawn: BJK
 Dwg. No: H8477 - 01 Revision: /

SITE PLAN 1:500

