


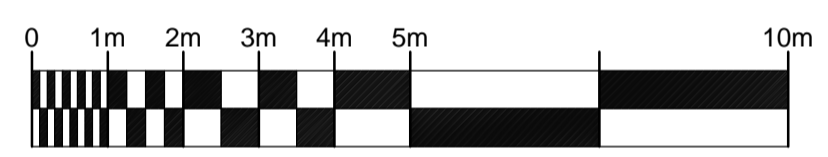


WICKLOW STREET ELEVATION



ST.CHADS PLACE ELEVATION

SITE PLAN 1:250

 

INDICATES WINDOWS TO BE REPLACED

**JWA Architects Limited**  
Robert Tresham House,  
Clipston, Market Harborough,  
Leicestershire LE16 9RZ

T +44 (0) 1858 525343  
F +44 (0) 1858 525527  
E office@jwa-architects.co.uk  
W www.jwa-architects.co.uk

Client: TRAVELDGE

Project: TRAVELDGE KINGS CROSS  
356-364 GRAYS INN ROAD,  
KINGS CROSS, LONDON, WC1X 8BH

Drawing: PROPOSED  
ELEVATIONS

Purpose: PLANNING Date: 17.06.2014  
Scale: 1:100 @ A1 Drawn: BJK  
Dwg. No: H8477 - 03 Revision: A