


No.8

No.6


No.4

Proposed ROOF PLAN

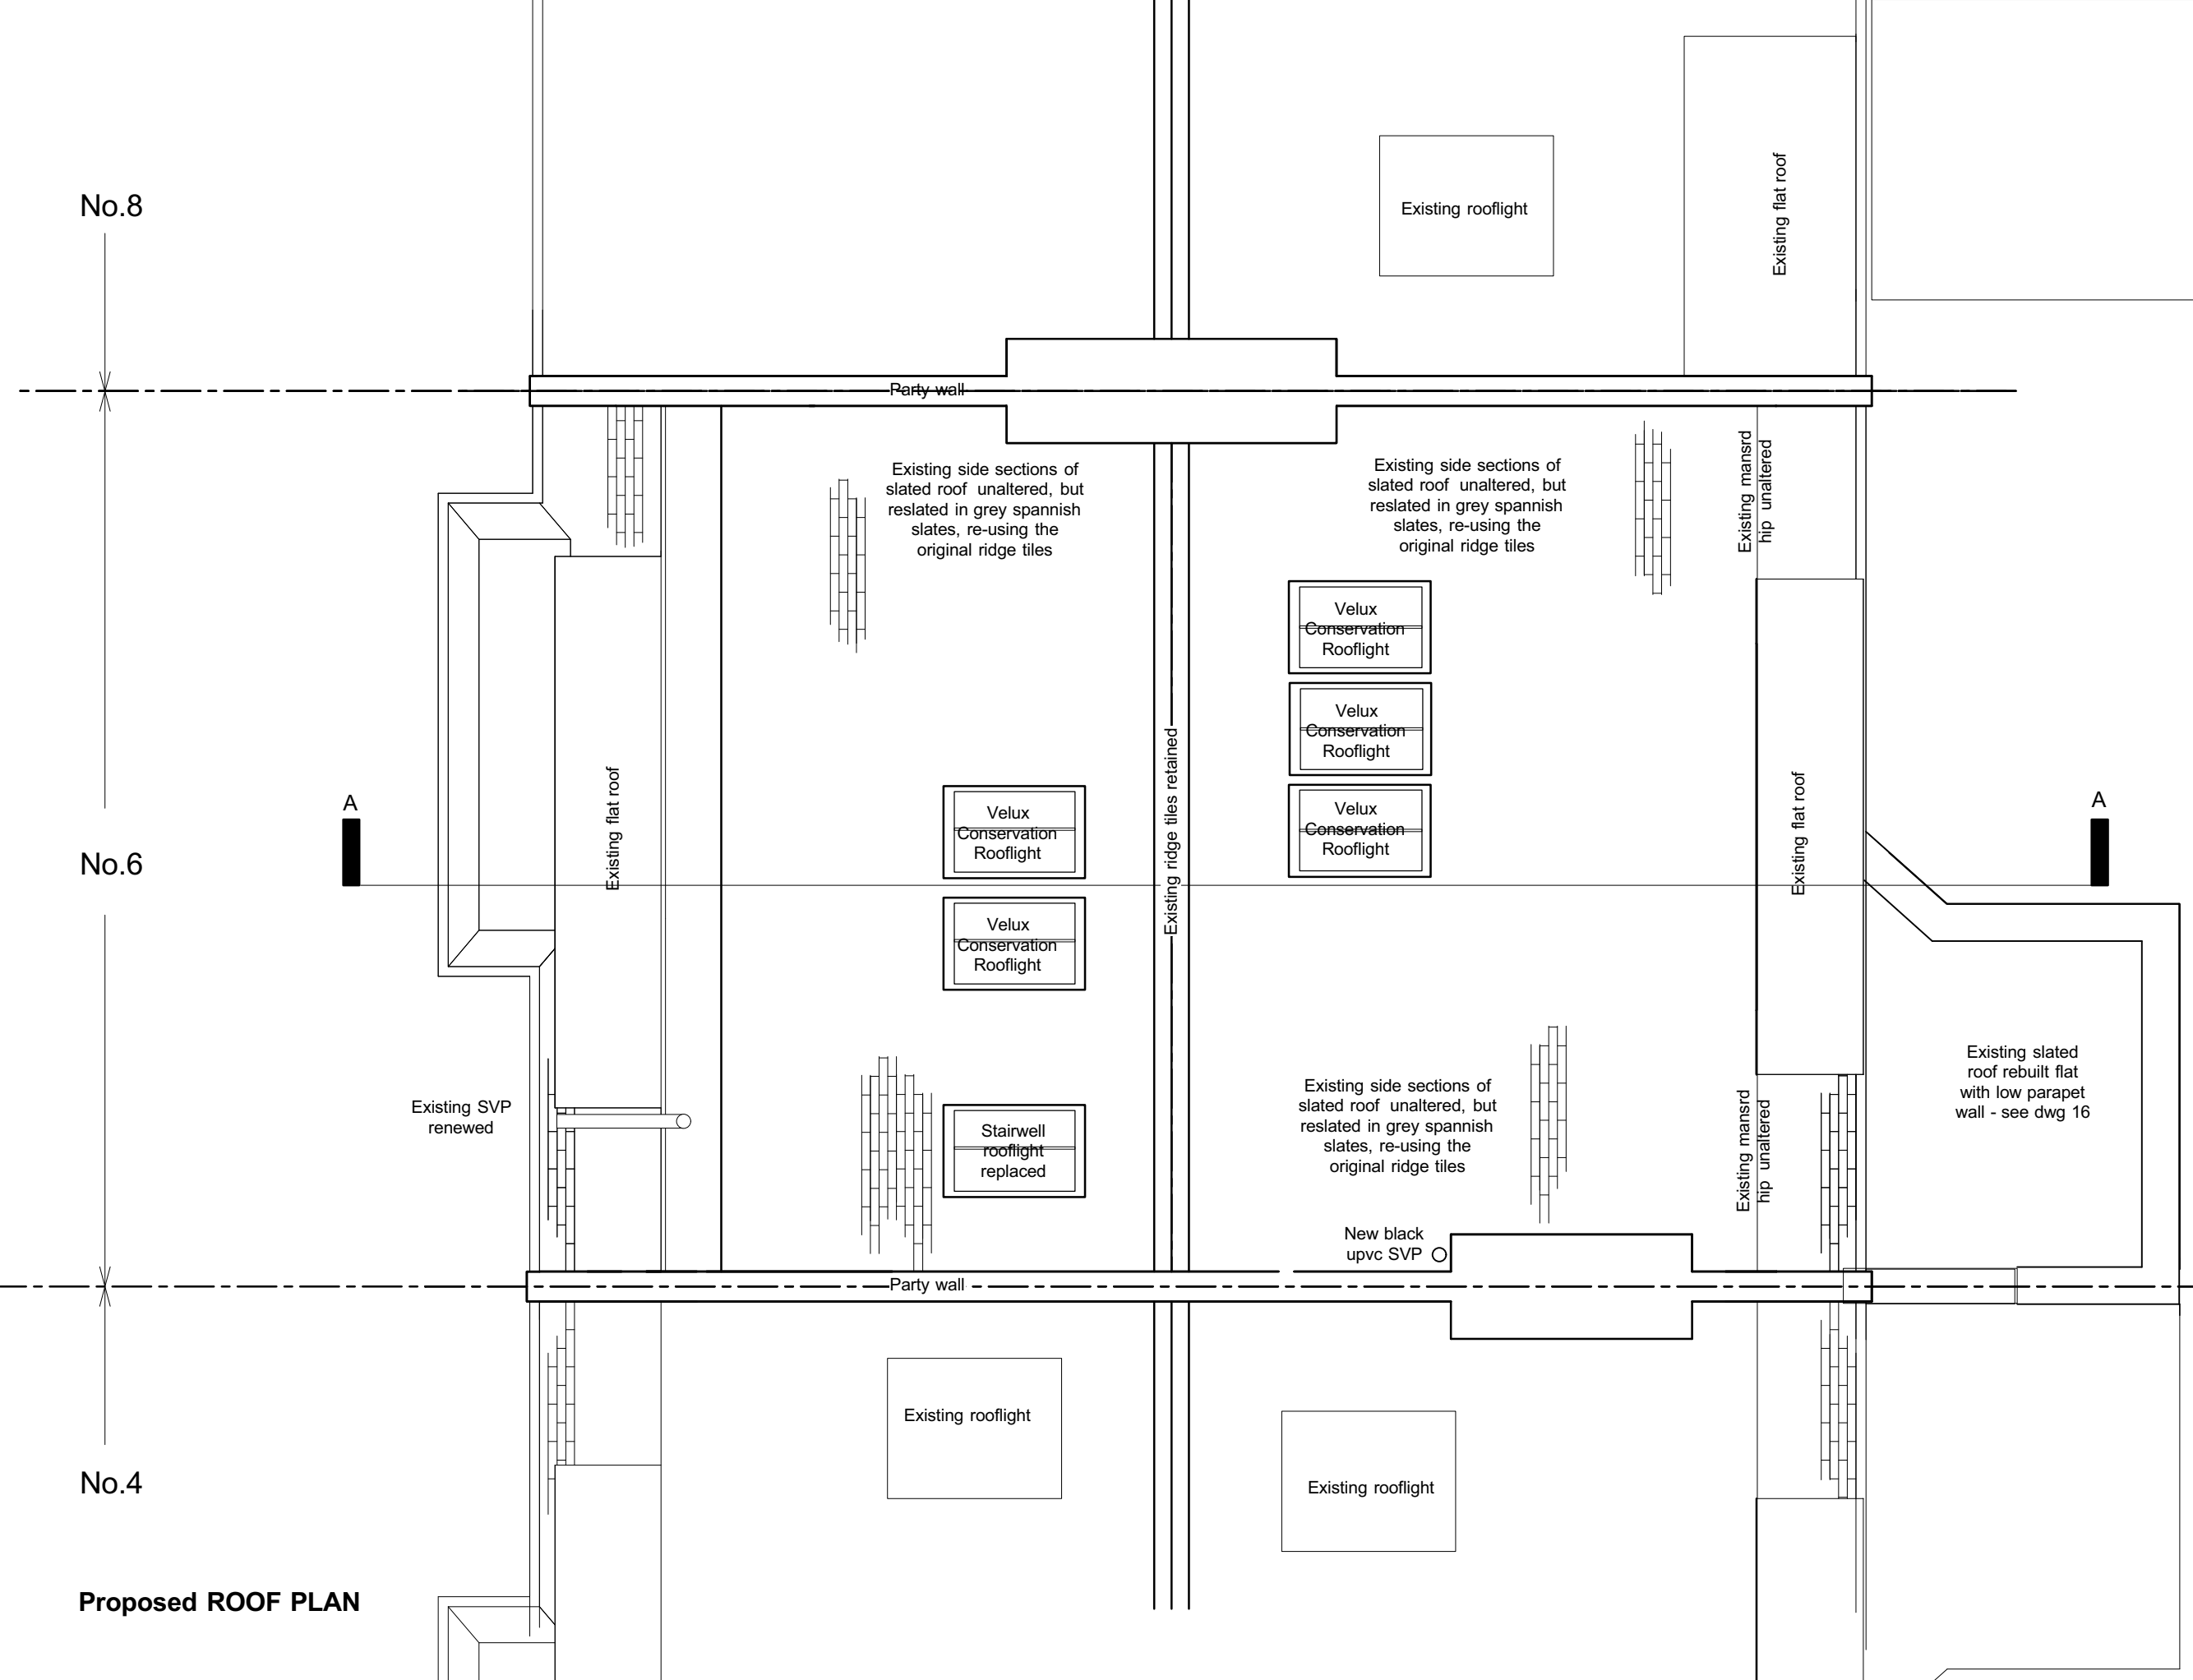

A

A

 

Client	Pierson Austin
Project	6 Glenmore Road NW3 4DB

PATRICK MINNS ARCHITECTS
 6 St Marks Crescent
 London
 NW1 7TS
 patrick@patrickminns.com

Drawing	PROPOSED ROOF PLAN
Revision	

Scale	1:50 @ A3
Date	July 2014

Job No.	468
Drawing No.	15P
Drawn By	PM

1. All Dimensions and Levels to be checked on Site
2. This drawing must not be scaled
3. Refer to drawings & specification prepared by the Structural engineer and specialist subcontractors
4. Copyright reserved