






EXISTING REAR ELEVATION

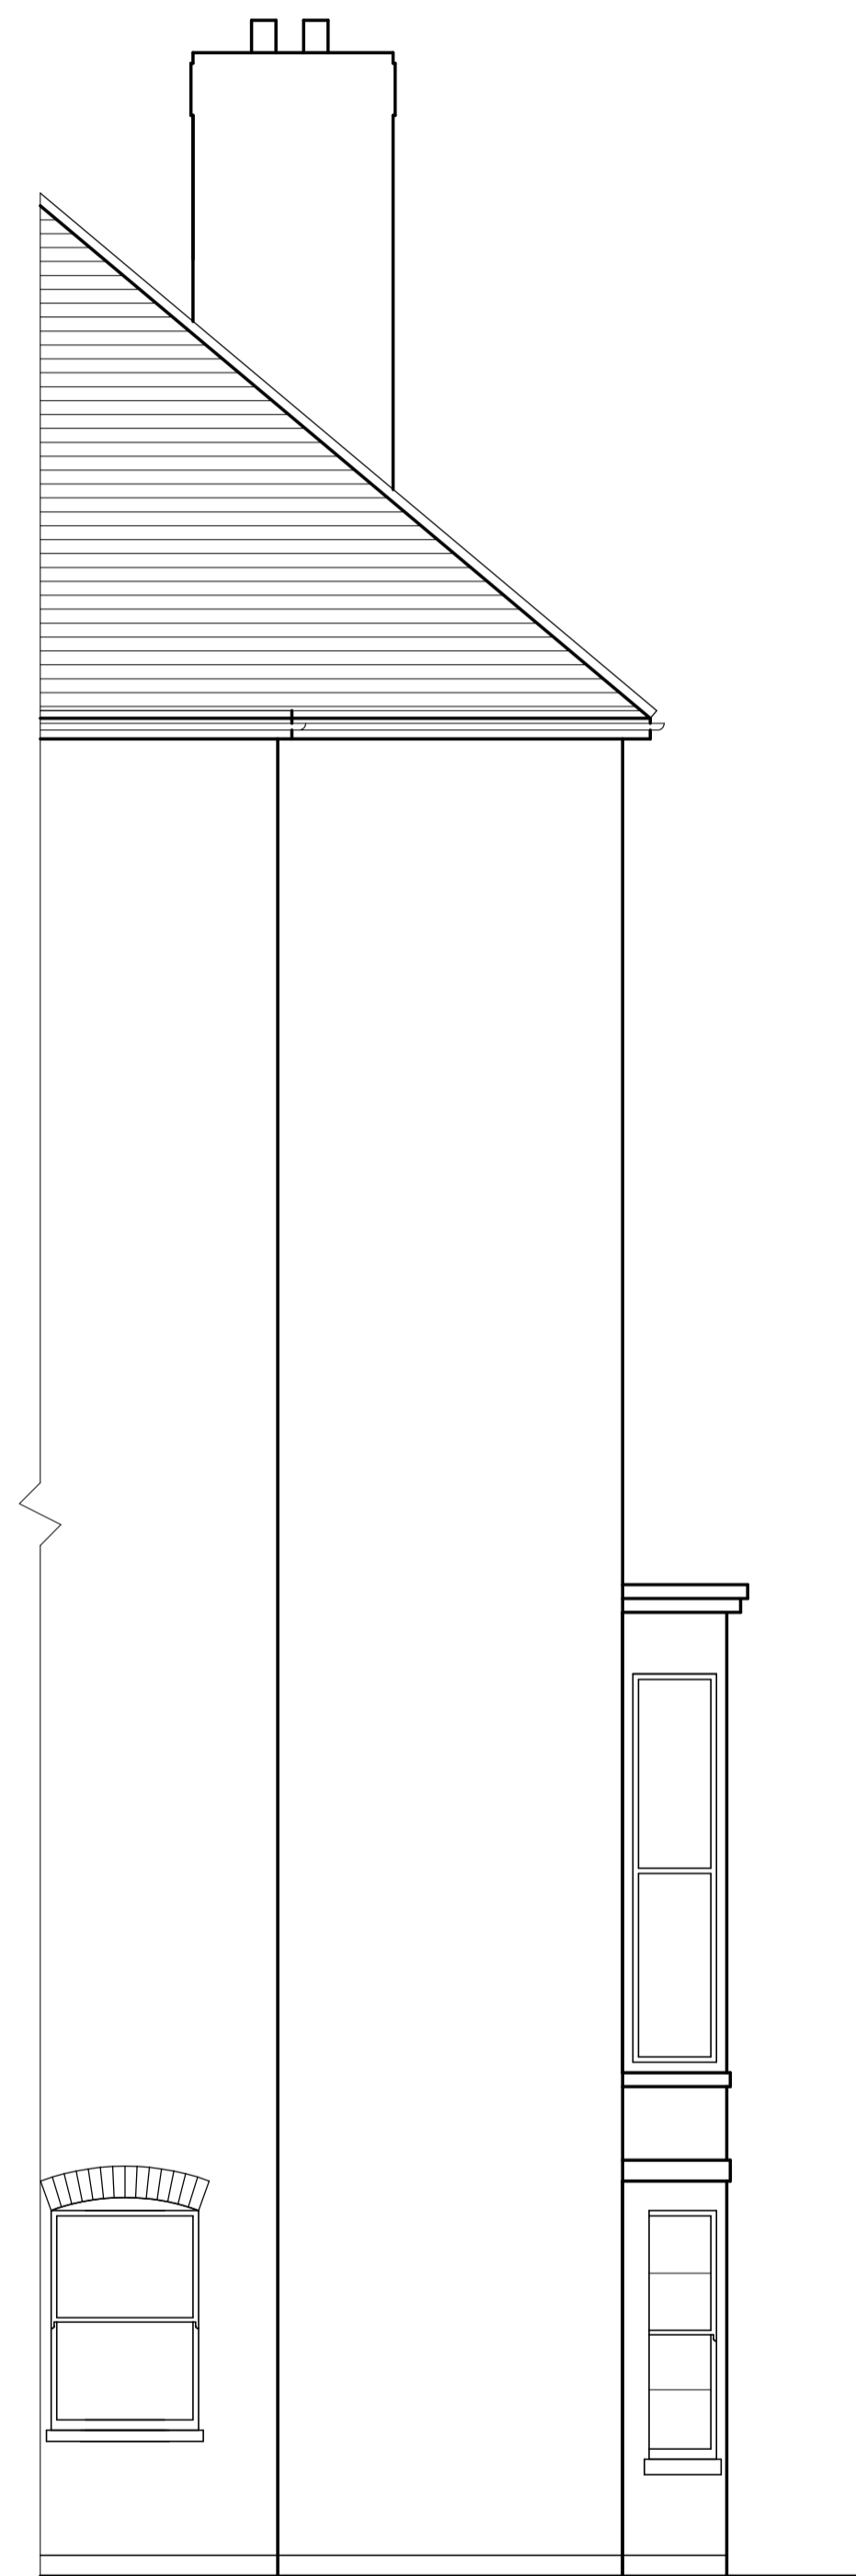

EXISTING SIDE ELEVATION

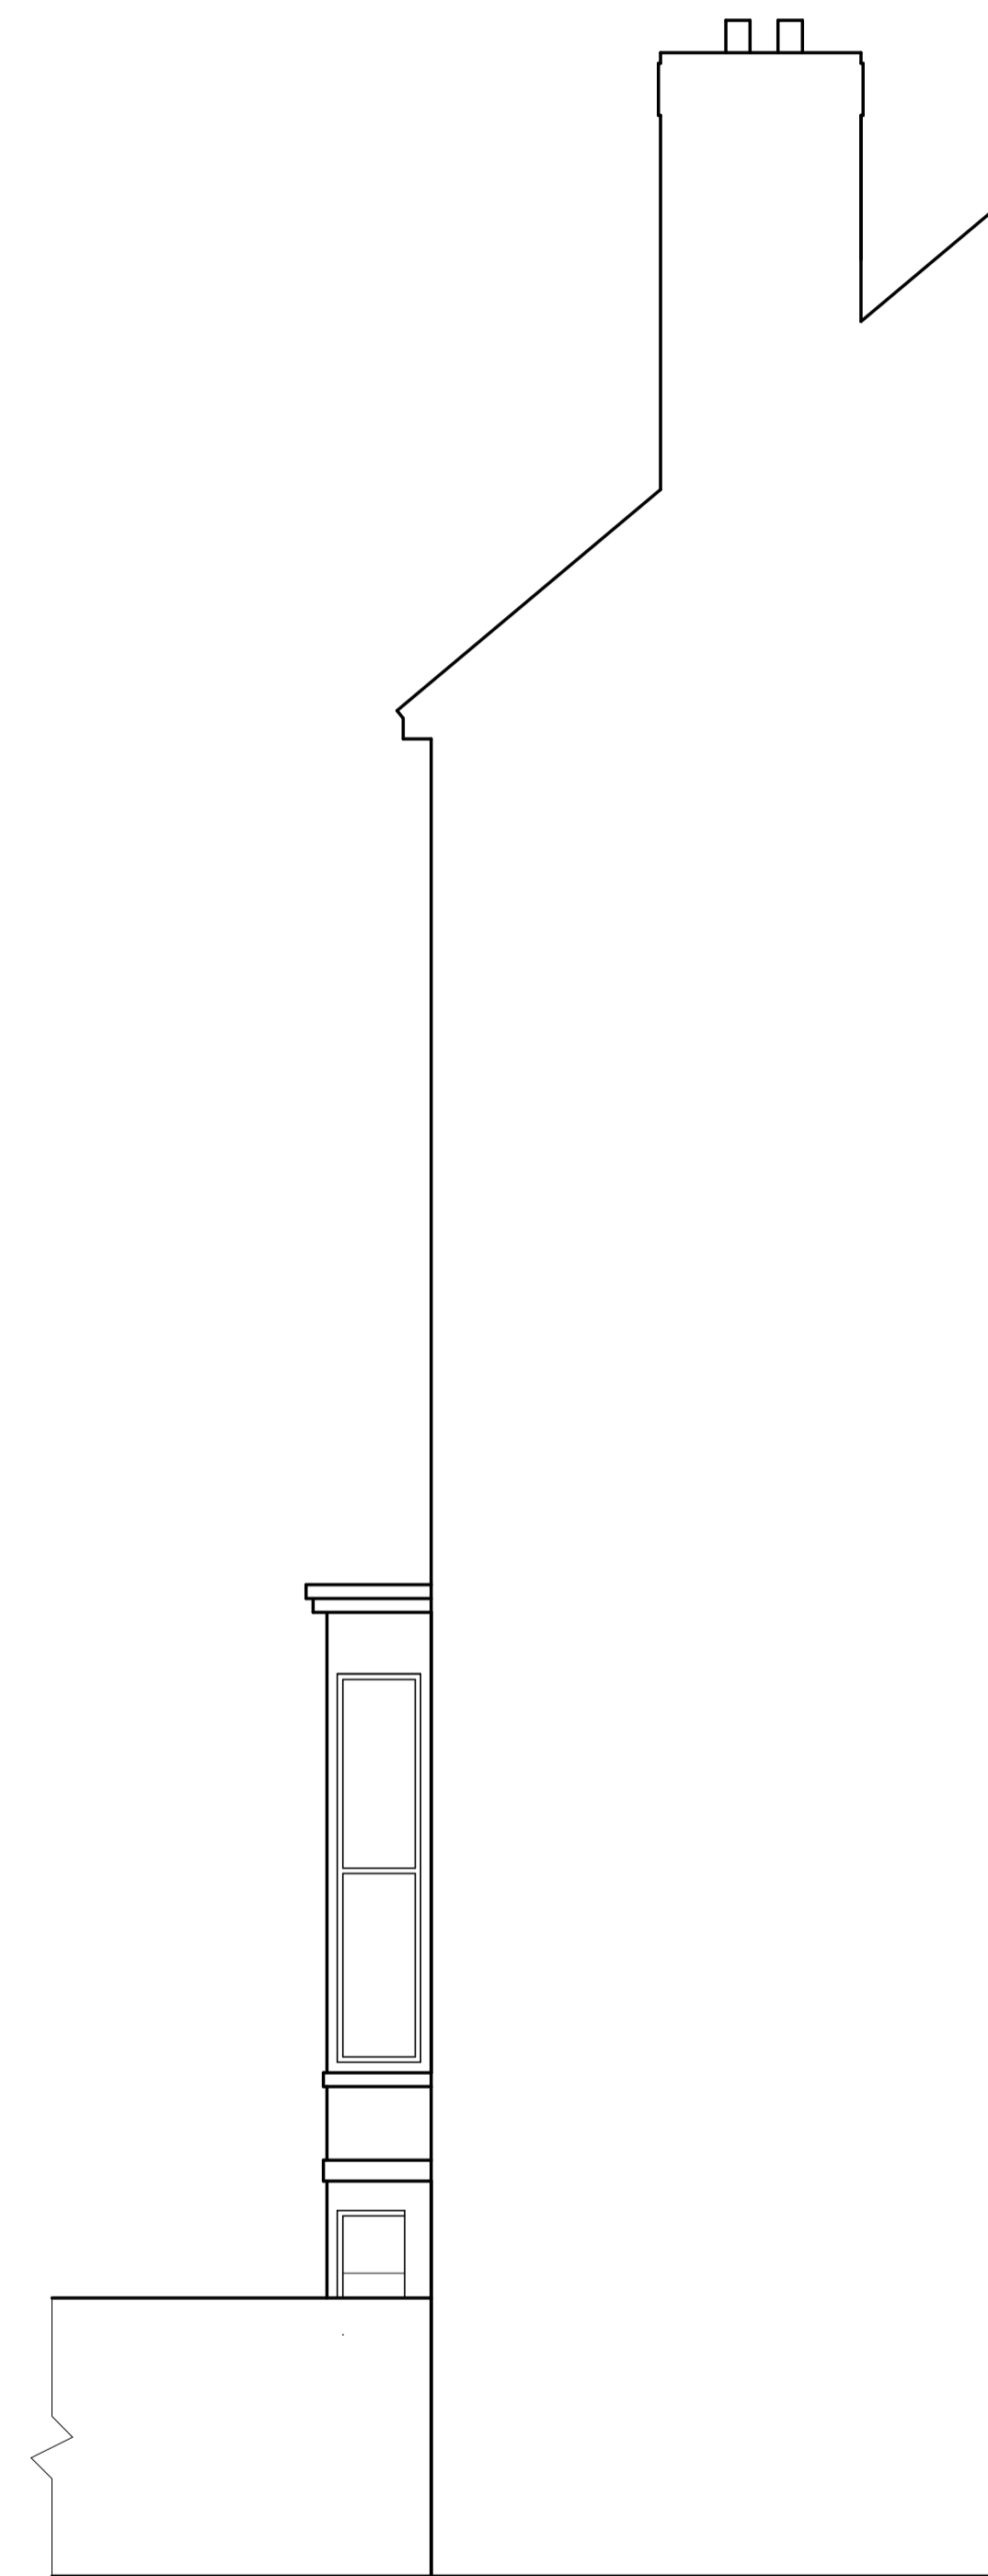

EXISTING SIDE ELEVATION

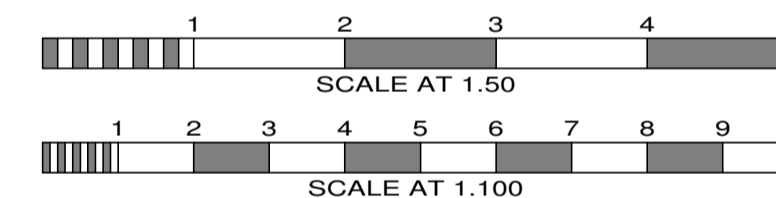

No.	Date	By	Contents
Revisions			

Site Address
117 KING HENRY'S ROAD
NW3 3RB

Job Title
SINGLE STOREY REAR
EXTENSION

Drawing Title
EXISTING ELEVATIONS

Scale 1.50	Date JUL 14	Drawn by PRC
----------------------	-----------------------	------------------------

Alan Cox
associates
Architectural & Planning Consultants
TEL: 020 - 8440 - 7777
FAX: 020 - 8364 - 9556

Draw.No. 422714/3	Rev.
-----------------------------	-------------