


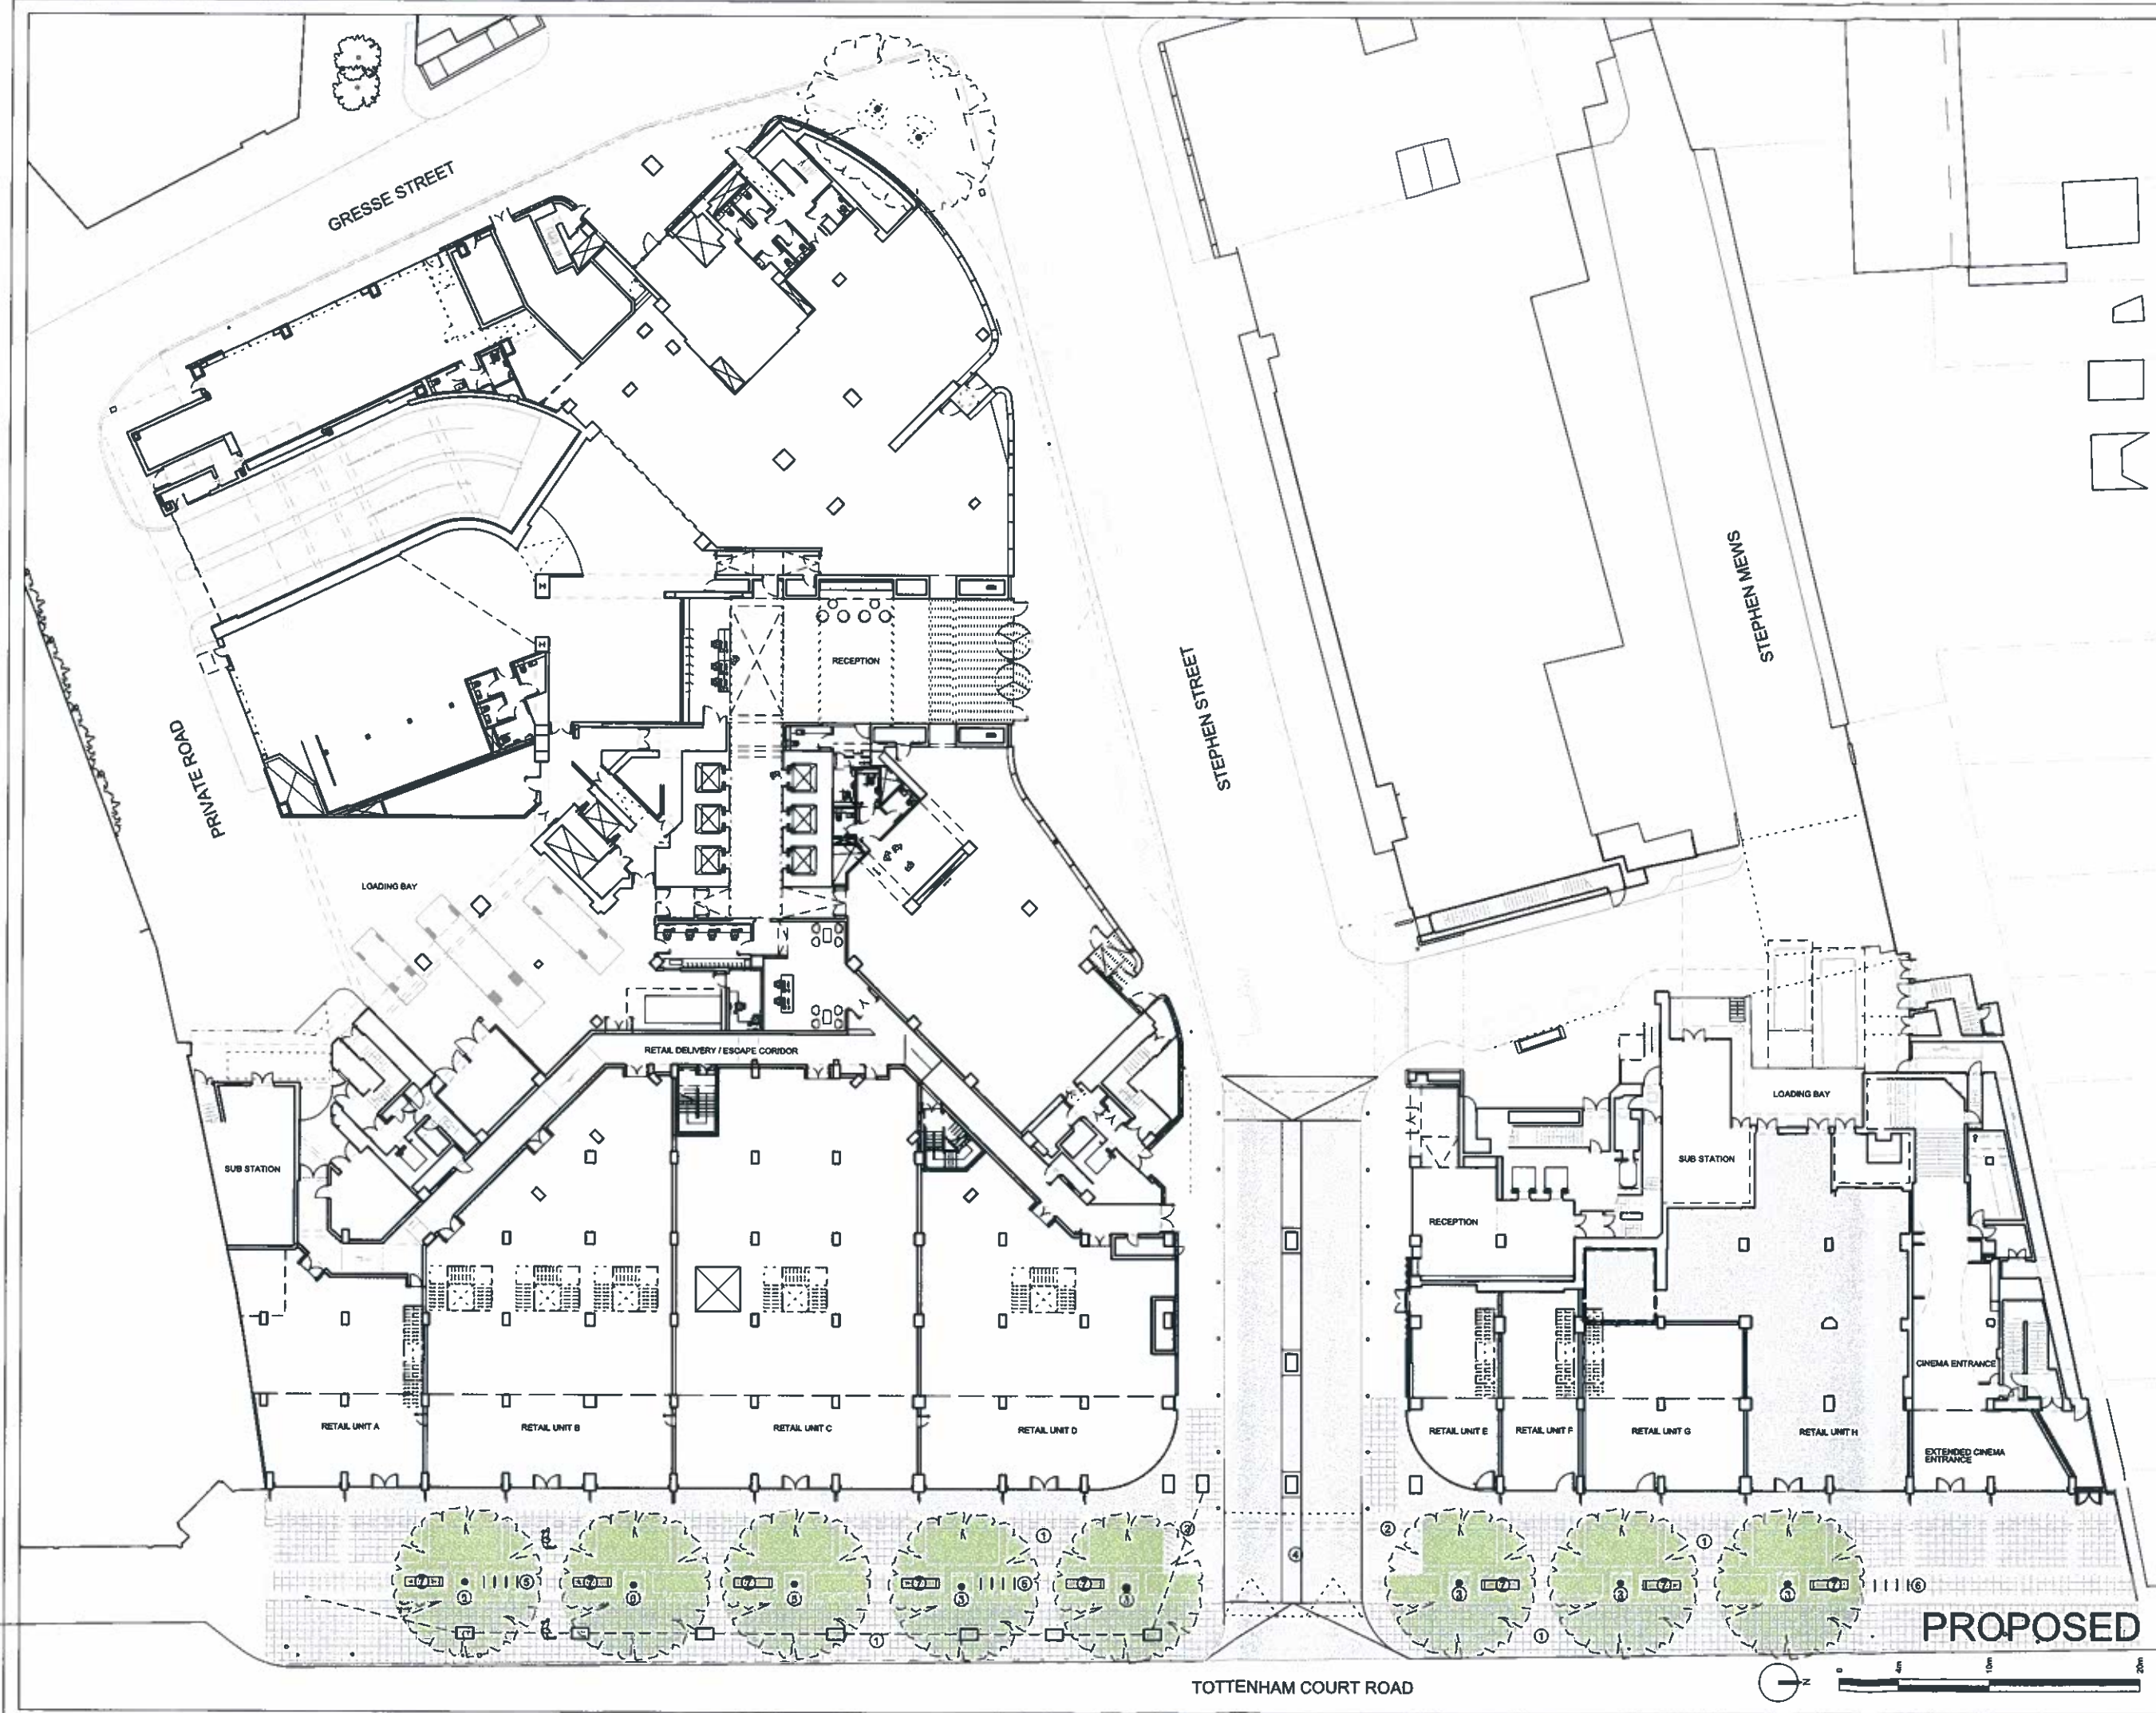

Notes:

AREA OF APPLICATION - A1

AREA OF APPLICATION - A1/A3

AREA OF APPLICATION - D2

Internal layouts are for indicative purposes only

Indicative paving layouts to Tottenham Court Road and Stephen Street

No 1 Stephen Street shown as consented scheme as permitted under application No. 2011/1063/P

No 2 Stephen Street Reception shown as consented scheme as permitted under application No. 2011/5552/P

Materials Key

- 1 Proposed pavers to walkway
- 2 Proposed setts to walkway
- 3 Existing trees to be retained
- 4 Proposed raised cross over
- 5 New camden cycle stands to replace existing
- 6 Additional new camden cycle stands
- 7 Proposed benches / street furniture

Revision:

Revision	Date	Description
C	20.06.13	Issued for planning update
B	18.06.13	Issued for planning update
A	09.07.12	Issued for planning
-	16.03.12	Issued for planning

ORMS
Architecture
Design

1 Pine Street London EC1R 0JH
T 0207 833 8533 F 0207 837 7575
E orms@orms.co.uk

Project CENTRAL CROSS

Drawing title Proposed Ground Floor Plan

Scale 1:200 @ A1 Drwg. No. 1917PL102_A Rev. C

Date December '11

Status ☒ For information ☐ For tender ☐ For construction

Do not scale. All dimensions to be confirmed on site. Information contained in this drawing is the sole copyright of ORMS Partnership & Associates Ltd and is not to be reproduced without permission.