




Elevation 1A
Scale: 1:100

- MATERIALS KEY**
01. Red brick F10/111
 02. Red brick - recessed soldier bond F10/111
 03. Yellow Multi brick F10/112
 04. Yellow Multi brick soldier course F10/112
 05. Reclaimed red stock brick
 06. Timber cladding H21/110B and N60/161
 07. Timber cladding / stained finish hardwood boarding (main hall) H21/110A and N60/160
 08. PPC Composite windows RAL 8040 L20/401
 09. PPC Aluminium door RAL 8040 L20/290
 10. Curtain walling RAL 7021 H11/111
 11. PPC Sliding Aluminium door RAL 7021 H11/115
 12. Reglit H13/116
 13. PPC parapet coping RAL 8040 H72/471
 14. PPC steel / timber gate
 15. PPC steel handrail and balustrade RAL 8040 (balc) L30/551
 16. PPC Circular metal Ducting with Circular Grille
 17. Privacy screen PPC frame with timber boarding (ter) L30/553
 18. Rooftop Plant Screen PPC frame with timber boarding L30/554
 19. Ventilation air brick F30/161
 20. PPC steel stair RAL 8040 L30/250
 21. Canopy - PPC steel frame and clear glazing H13/117
 22. PPC Metal panels/Metal panel door (Sub Sta)RAL 7021 L20/280
 23. PPC fencing RAL 7021
 24. Green roof (blocks A & B) Q37/131
 25. Green Roof (block E) Q37/132
 26. GRP Grey finish RAL 7021 H41/130
 27. Metal Louver RAL 8040 L10/650
 28. Metal Louver RAL 7021 L10/650
 29. Metal Panel Cladding RAL 7021
 30. Postboxes
 31. Surface mounted metal letter signage
 32. Metal Entry Panel/Camera
 33. Dry Riser cabinet
 34. PPC composite window/door RAL 7021 L10/211
 35. PPC parapet coping RAL 7021 H72/471
 36. PPC steel handrail and balustrade RAL 7021 L30/551
 37. Timber Door RAL 7021 L20/231

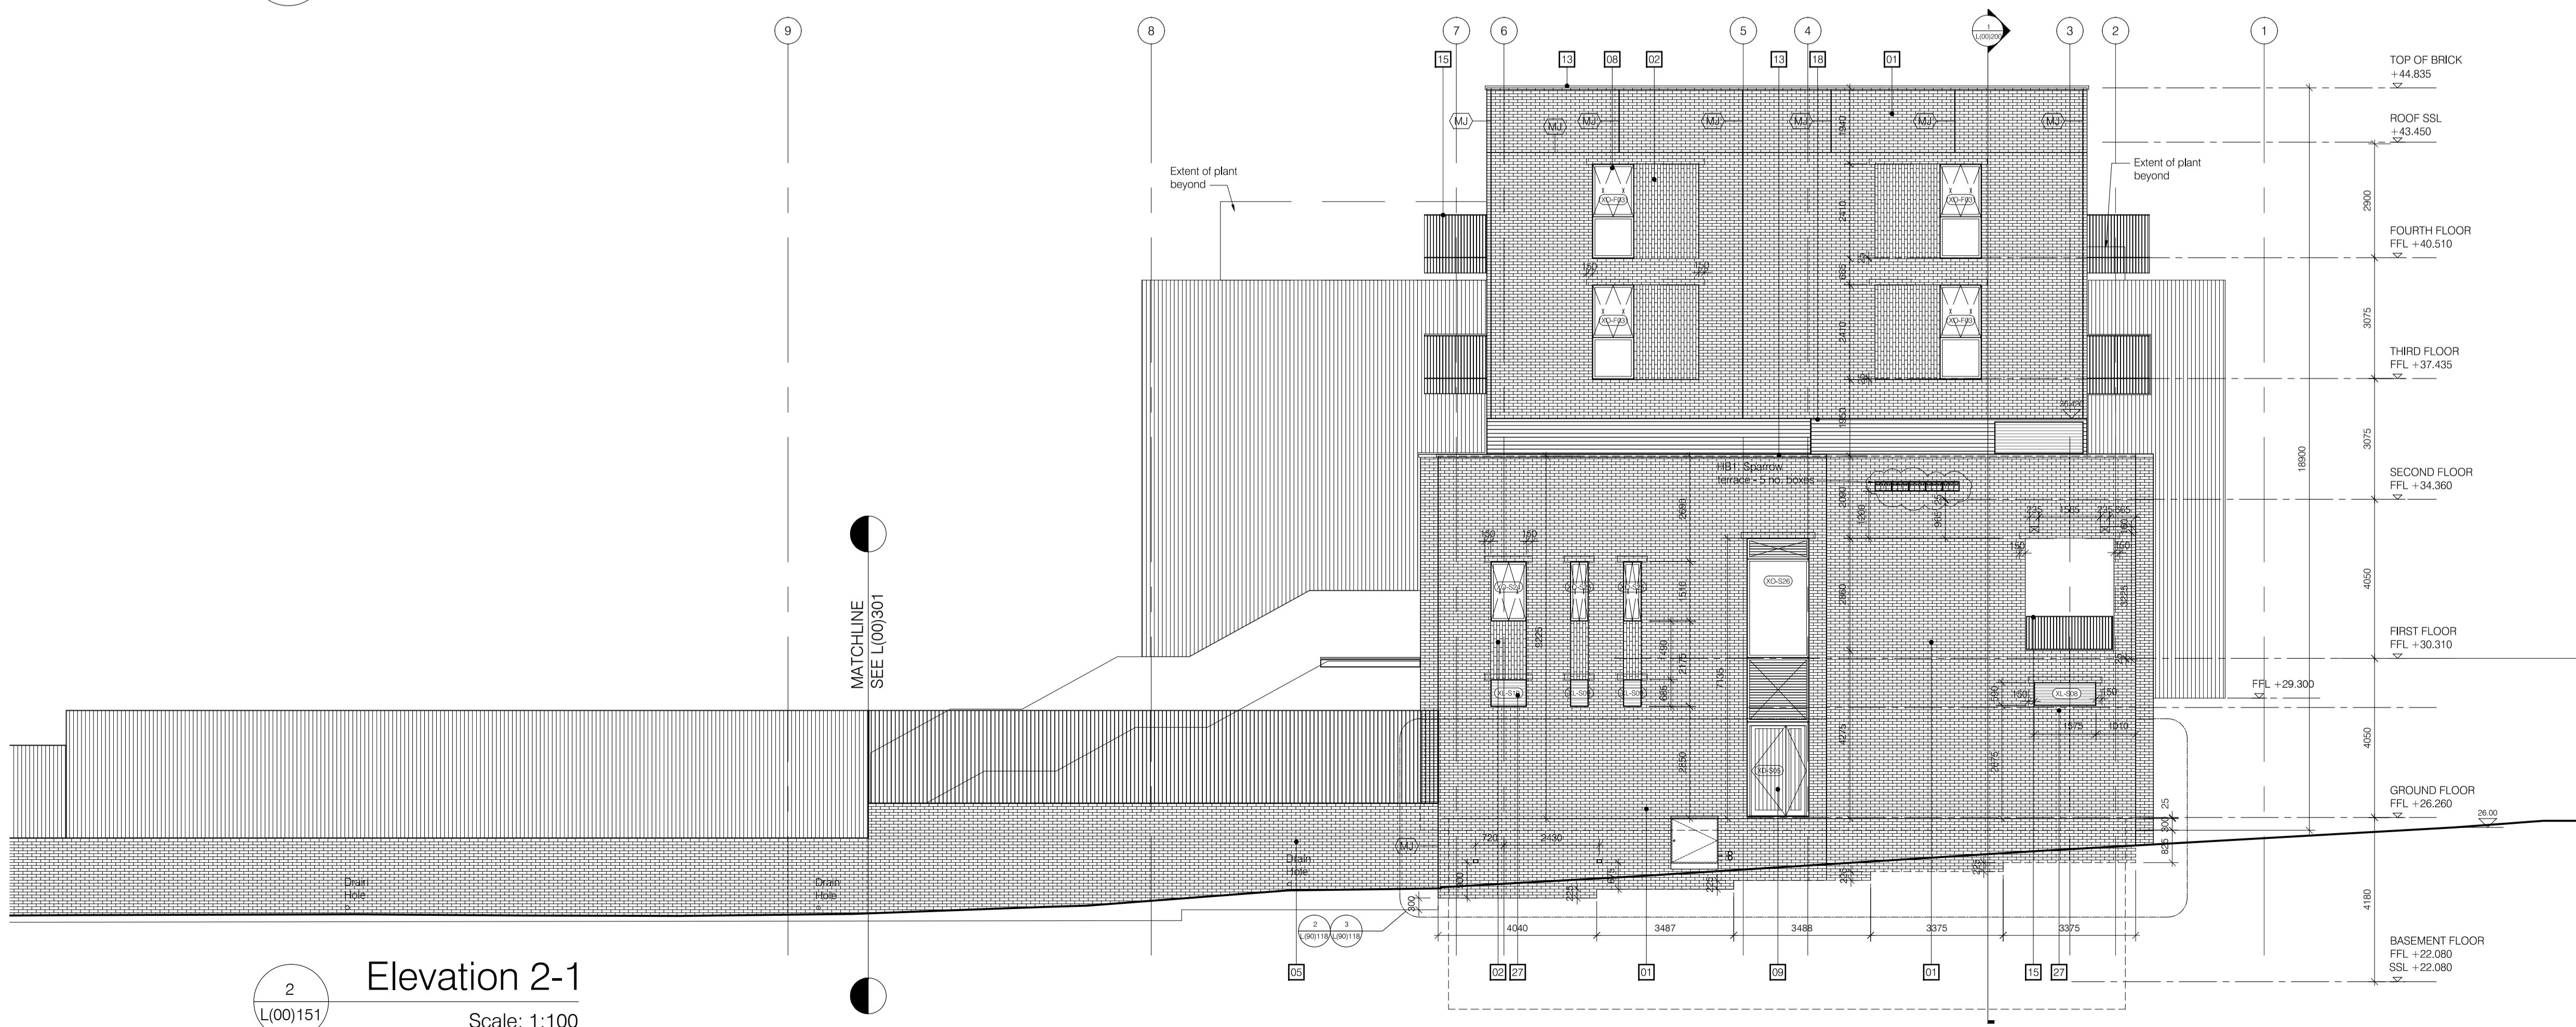

Elevation 2-1
Scale: 1:100

rev.	date	description	dm	aut
U	19.06.14	Bird boxes added for Planning condition 14	HJ	CS
T	22.10.13	Louver XL-08 amended to fit between Column and SVP	HJ	CS
S	30.09.13	Louver XL-08 amended to fit between Column and SVP	CS	-
R	23.09.13	Material note 8 reinstated	CS	-
Q	23.09.13	Timber soffit lowered to 29.300 @ Hall	CS	-
P	20.09.13	Material 08 omitted	HJ	CS
N	27.07.13	Plant amended	HJ	CS
M	15.07.13	Window/Door @ Stair 3, North Elevation amended. Emergency Lighting amended	CS	-
L	19.06.13	Lighting Locations Amended	HJ	CS
K	13.05.13	Air brick locations shifted by 1/2 brick width.	JW	CS
J	09.05.13	Air brick size adjusted with setting out added. Louvre detail ref added.	JW	-
I	15.04.13	Balconies, External Lighting, Air Brick, Louvre locations updated, Flat entrance revised	MR	-
H	01.02.13	Material key and specification references added	MR	-

FOR CONSTRUCTION

Despeker Wharf
 33 Graham Street
 London N1 8JX

PTEa
 POLLARD THOMAS EDWARDS architects

T: 020 7336 7777 URL: www.ptea.co.uk
 F: 020 7336 0770 E: forename.surname@ptea.co.uk

project	drawn	audited	scale	date
THE NETLEY PROJECT	MR	CB	1:100 @ A1	22.10.12
sheet title	no.	of no.	no.	rev.
BLOCK A ELEVATIONS 1A & 2	12_528	L(00)300		U